
FED.ROAD DIST.NO.	STATE	PROJ. NO.	FISCAL YEAR	SHEET NO.	TOTAL SHEETS
HAWAII	HAW.	56A-03-00	2004	44	66

PAVEMENT MARKING SUMMARY				
DESCRIPTION	QUANTITY			
PAVEMENT MARKERS				
TYPE A				
TYPE C	286 EA.			
TYPE D	22 EA.			
TYPE H	60 EA.			
TYPE J				
TYPE DB				
TAPE, TYPE I OR THERMOPLASTIC EXTRUSION				
4-INCH PAVEMENT STRIPE (WHITE)	39 L.F.			
4-INCH PAVEMENT STRIPE (YELLOW)				
8-INCH PAVEMENT STRIPE (WHITE)	40 L.F.			
12-INCH PAVEMENT STRIPE (WHITE)				
12-INCH PAVEMENT STRIPE (YELLOW)				
DOUBLE 4-INCH PAVEMENT STRIPE (YELLOW)	477 L.F.			
PARKING STALLS				
TAPE, TYPE II OR THERMOPLASTIC EXTRUSION				
4-INCH PAVEMENT STRIPE (WHITE)	9,745 L.F.			
4-INCH PAVEMENT STRIPE (YELLOW)	611 L.F.			
8-INCH PAVEMENT STRIPE (WHITE)	1,501 L.F.			
8-INCH PAVEMENT STRIPE (YELLOW)				
12-INCH PAVEMENT STRIPE (WHITE)	157 L.F.			
12-INCH PAVEMENT STRIPE (YELLOW)	48 L.F.			
DOUBLE 4-INCH PAVEMENT STRIPE (YELLOW)	894 L.F.			
TAPE, TYPE III OR THERMOPLASTIC EXTRUSION				
4-INCH PAVEMENT STRIPE (WHITE)				
4-INCH GUIDELINE STRIPE (WHITE)	190 L.F.			
8-INCH PAVEMENT STRIPE (WHITE)				
12-INCH PAVEMENT STRIPE (WHITE)				
12-INCH STOP BAR	3 LANES			
CROSSWALK MARKINGS	1 LANE			
PAVEMENT ARROW	8 EA.			
PAVEMENT WORD	1 EA.			
YIELD MARKINGS	5 LANES			

Notes:

- 1. Tape, Type I or Thermoplastic Extrusion (No passing zones, channelizing lines, or solid lines)
- 2. Tape, Type II or Thermoplastic Extrusion (Transverse median markings, transverse shoulder markings, channelizing islands, or edge striping)
- 3. Tape, Type III, or Thermoplastic Extrusion (Guide lines, stop lines, extension of edge lines, crosswalk markings, or pavement words and arrows)

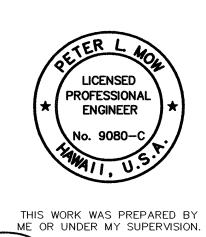

ENGINEERS SURVEYORS HAWAII, INC.
MY LICENSE EXPIRES ON 4/30/2004

STATE OF HAWAII
DEPARTMENT OF TRANSPORTATION
HIGHWAYS DIVISION

PAVEMENT MARKING SUMMARY

KUHIO HIGHWAY IMPROVEMENTS
Extension Of Temporary Kapaa Bypass Road
Project No. 56A-03-00
Scale: No Scale Date: Mar 2004

Date: Mar 2004 SHEET No. 2 OF 2 SHEETS

44