




FED. ROAD DIST. NO.	STATE	PROJ. NO.	FISCAL YEAR	SHEET NO.	TOTAL SHEETS
HAWAII	HAW.	56A-03-00	2004	47	66

SURVEY PLOTTED BY	DATE
DRAWN BY	
DESIGNED BY	
CHECKED BY	
ORIGINAL PLAN	
NOTE BOOK	
QUANTITIES BY	
NO. 1	

Job 51-35 File 51-35 DPT.dwg Plot: 1"=40' Date: 03/23/04 By: PM

- Notes:**
1. Construction of Concrete Truck Lane Shall Not Be Constructed As Part of Phase 1.
 2. For Additional Work Zone Signage Requirements, See Sheet 46.
 3. Refer to Note #7 on Sheet 3.

- Legend:**
- Work Area
 - Sign
 - Cone or Delineator
 - Direction of Traffic
 - Police Officer/Flagman
 - Portable Conc. Barrier

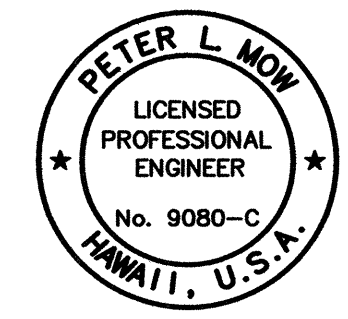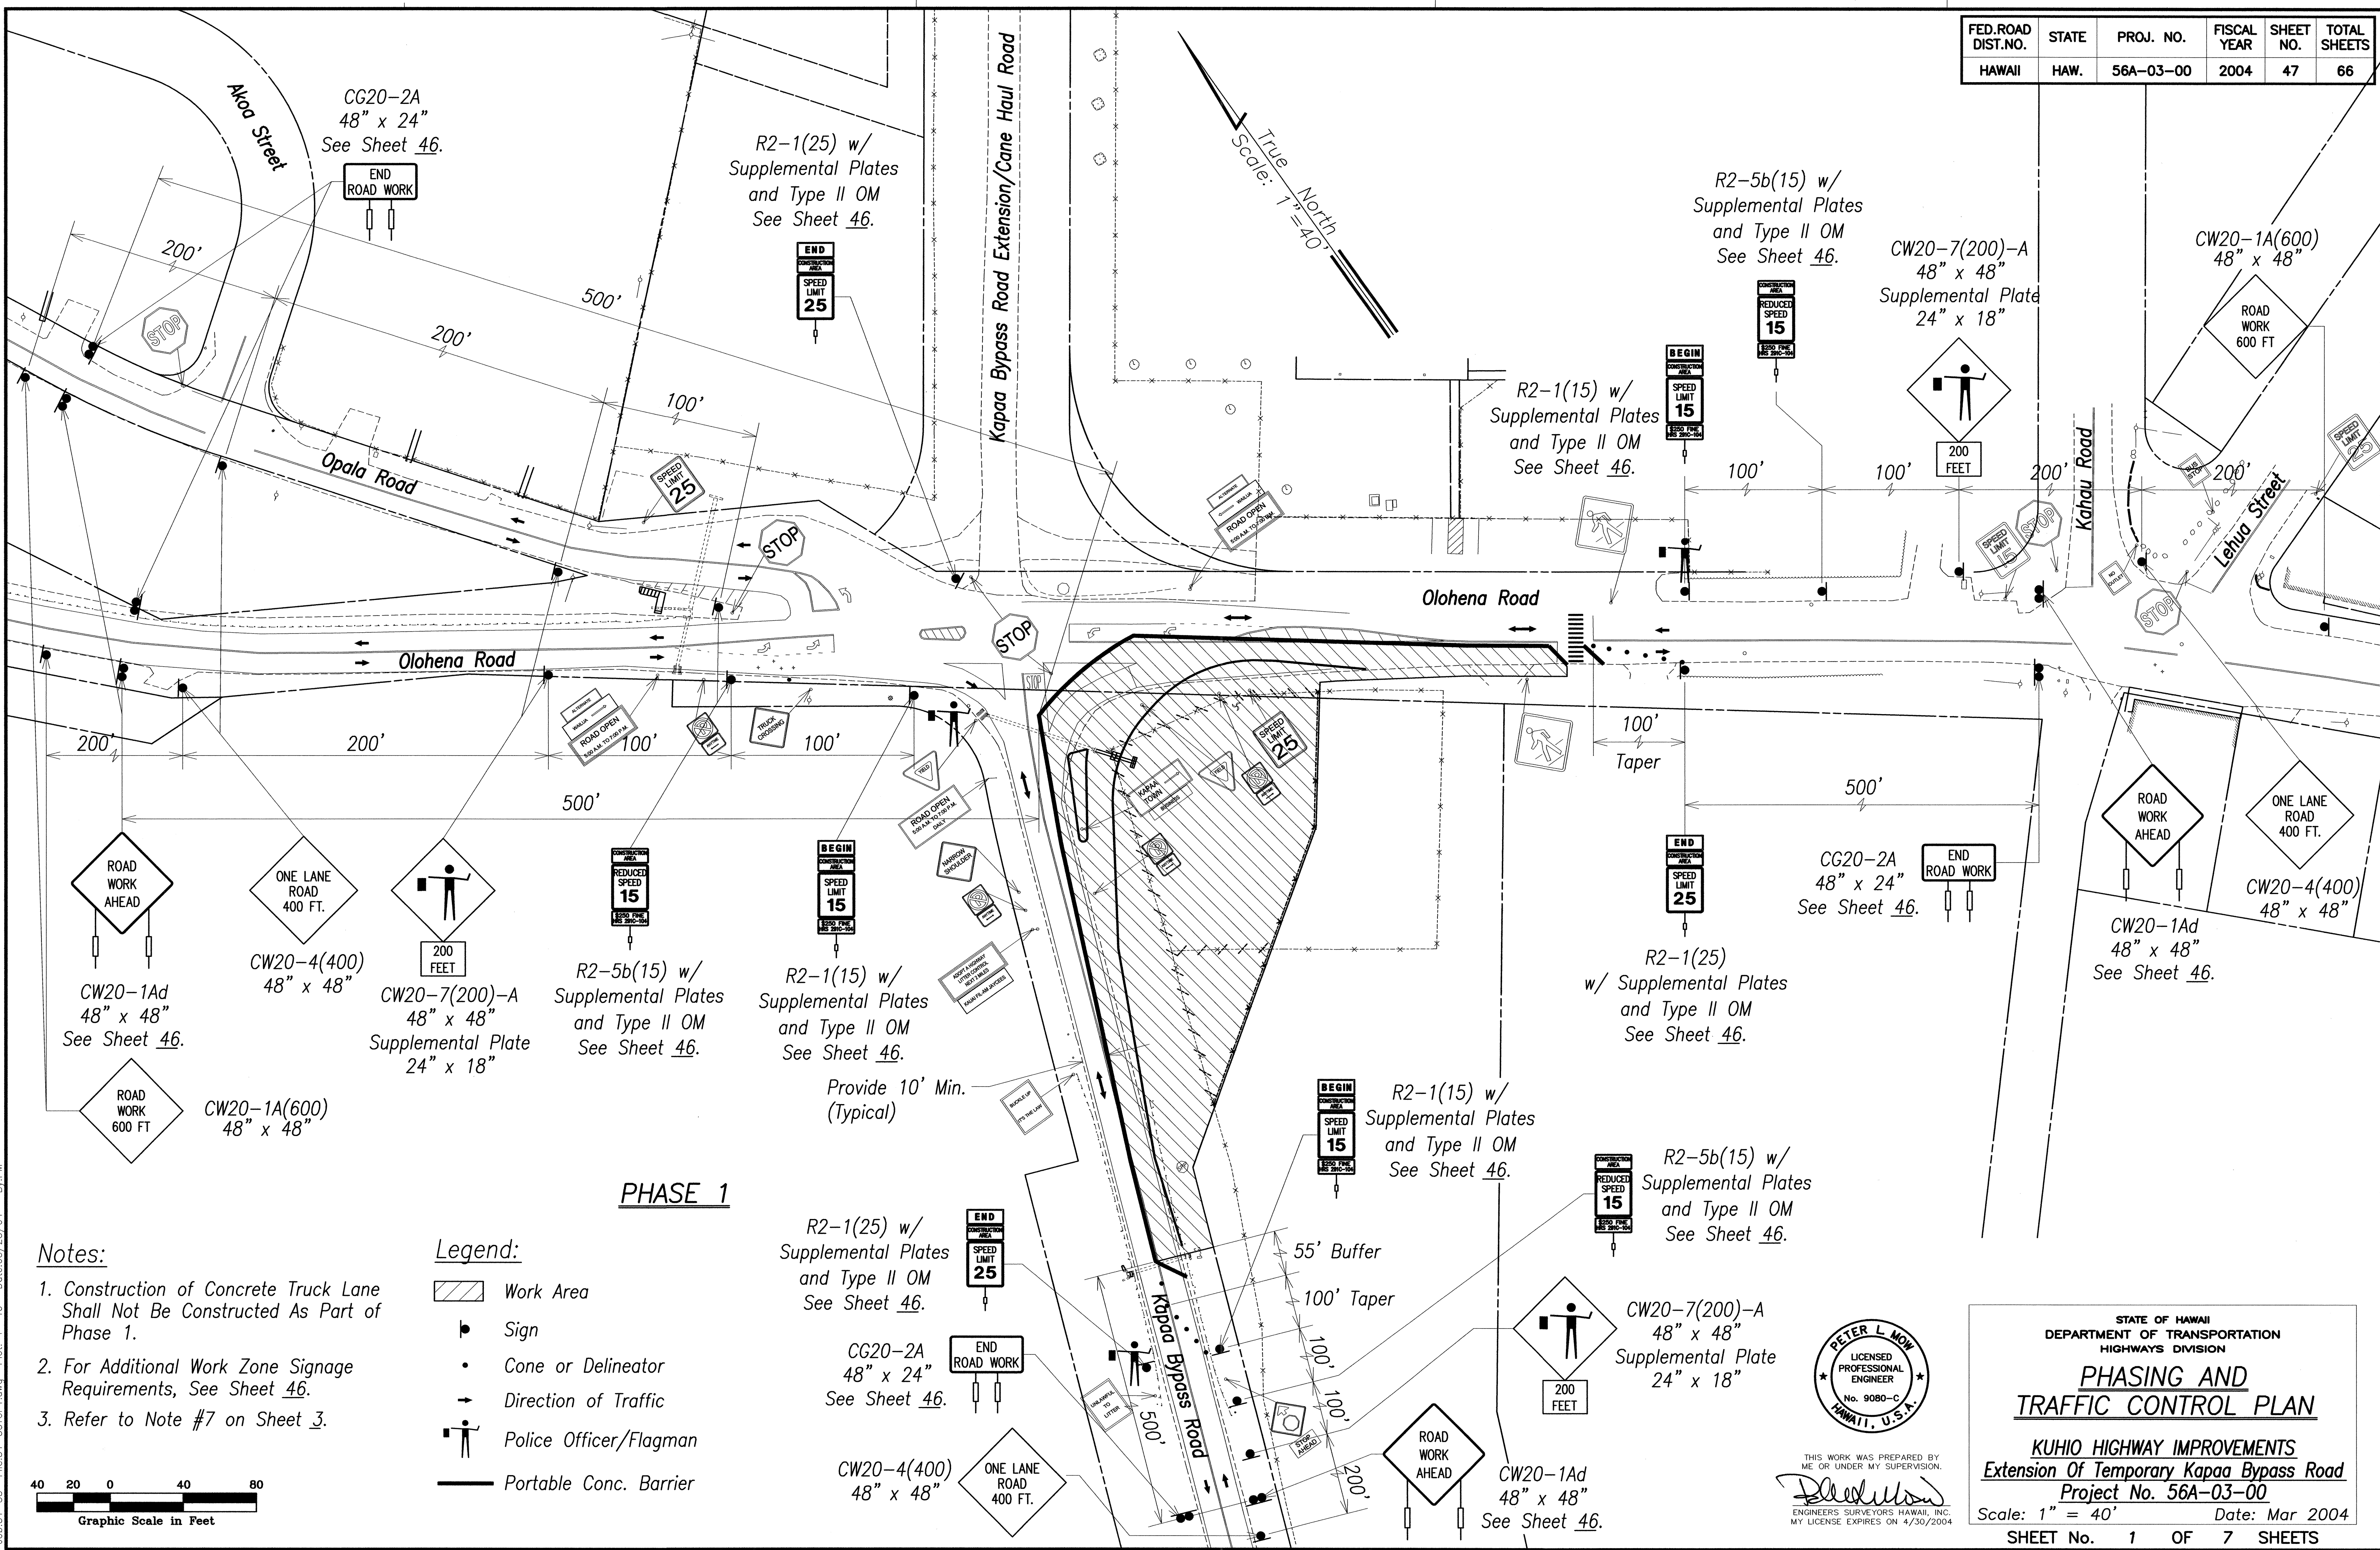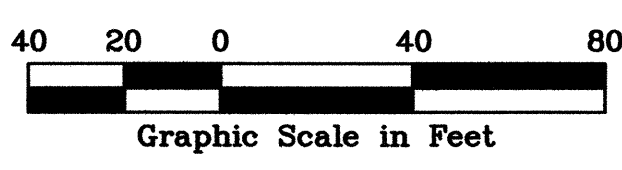

THIS WORK WAS PREPARED BY ME OR UNDER MY SUPERVISION.
Peter L. Now
ENGINEERS SURVEYORS HAWAII, INC.
MY LICENSE EXPIRES ON 4/30/2004

STATE OF HAWAII
DEPARTMENT OF TRANSPORTATION
HIGHWAYS DIVISION


PHASING AND TRAFFIC CONTROL PLAN

KUHIO HIGHWAY IMPROVEMENTS
Extension Of Temporary Kapaa Bypass Road
Project No. 56A-03-00

Scale: 1" = 40' Date: Mar 2004

SHEET No. 1 OF 7 SHEETS

FED. ROAD DIST. NO.	STATE	PROJ. NO.	FISCAL YEAR	SHEET NO.	TOTAL SHEETS
HAWAII	HAW.	56A-03-00	2004	48	66

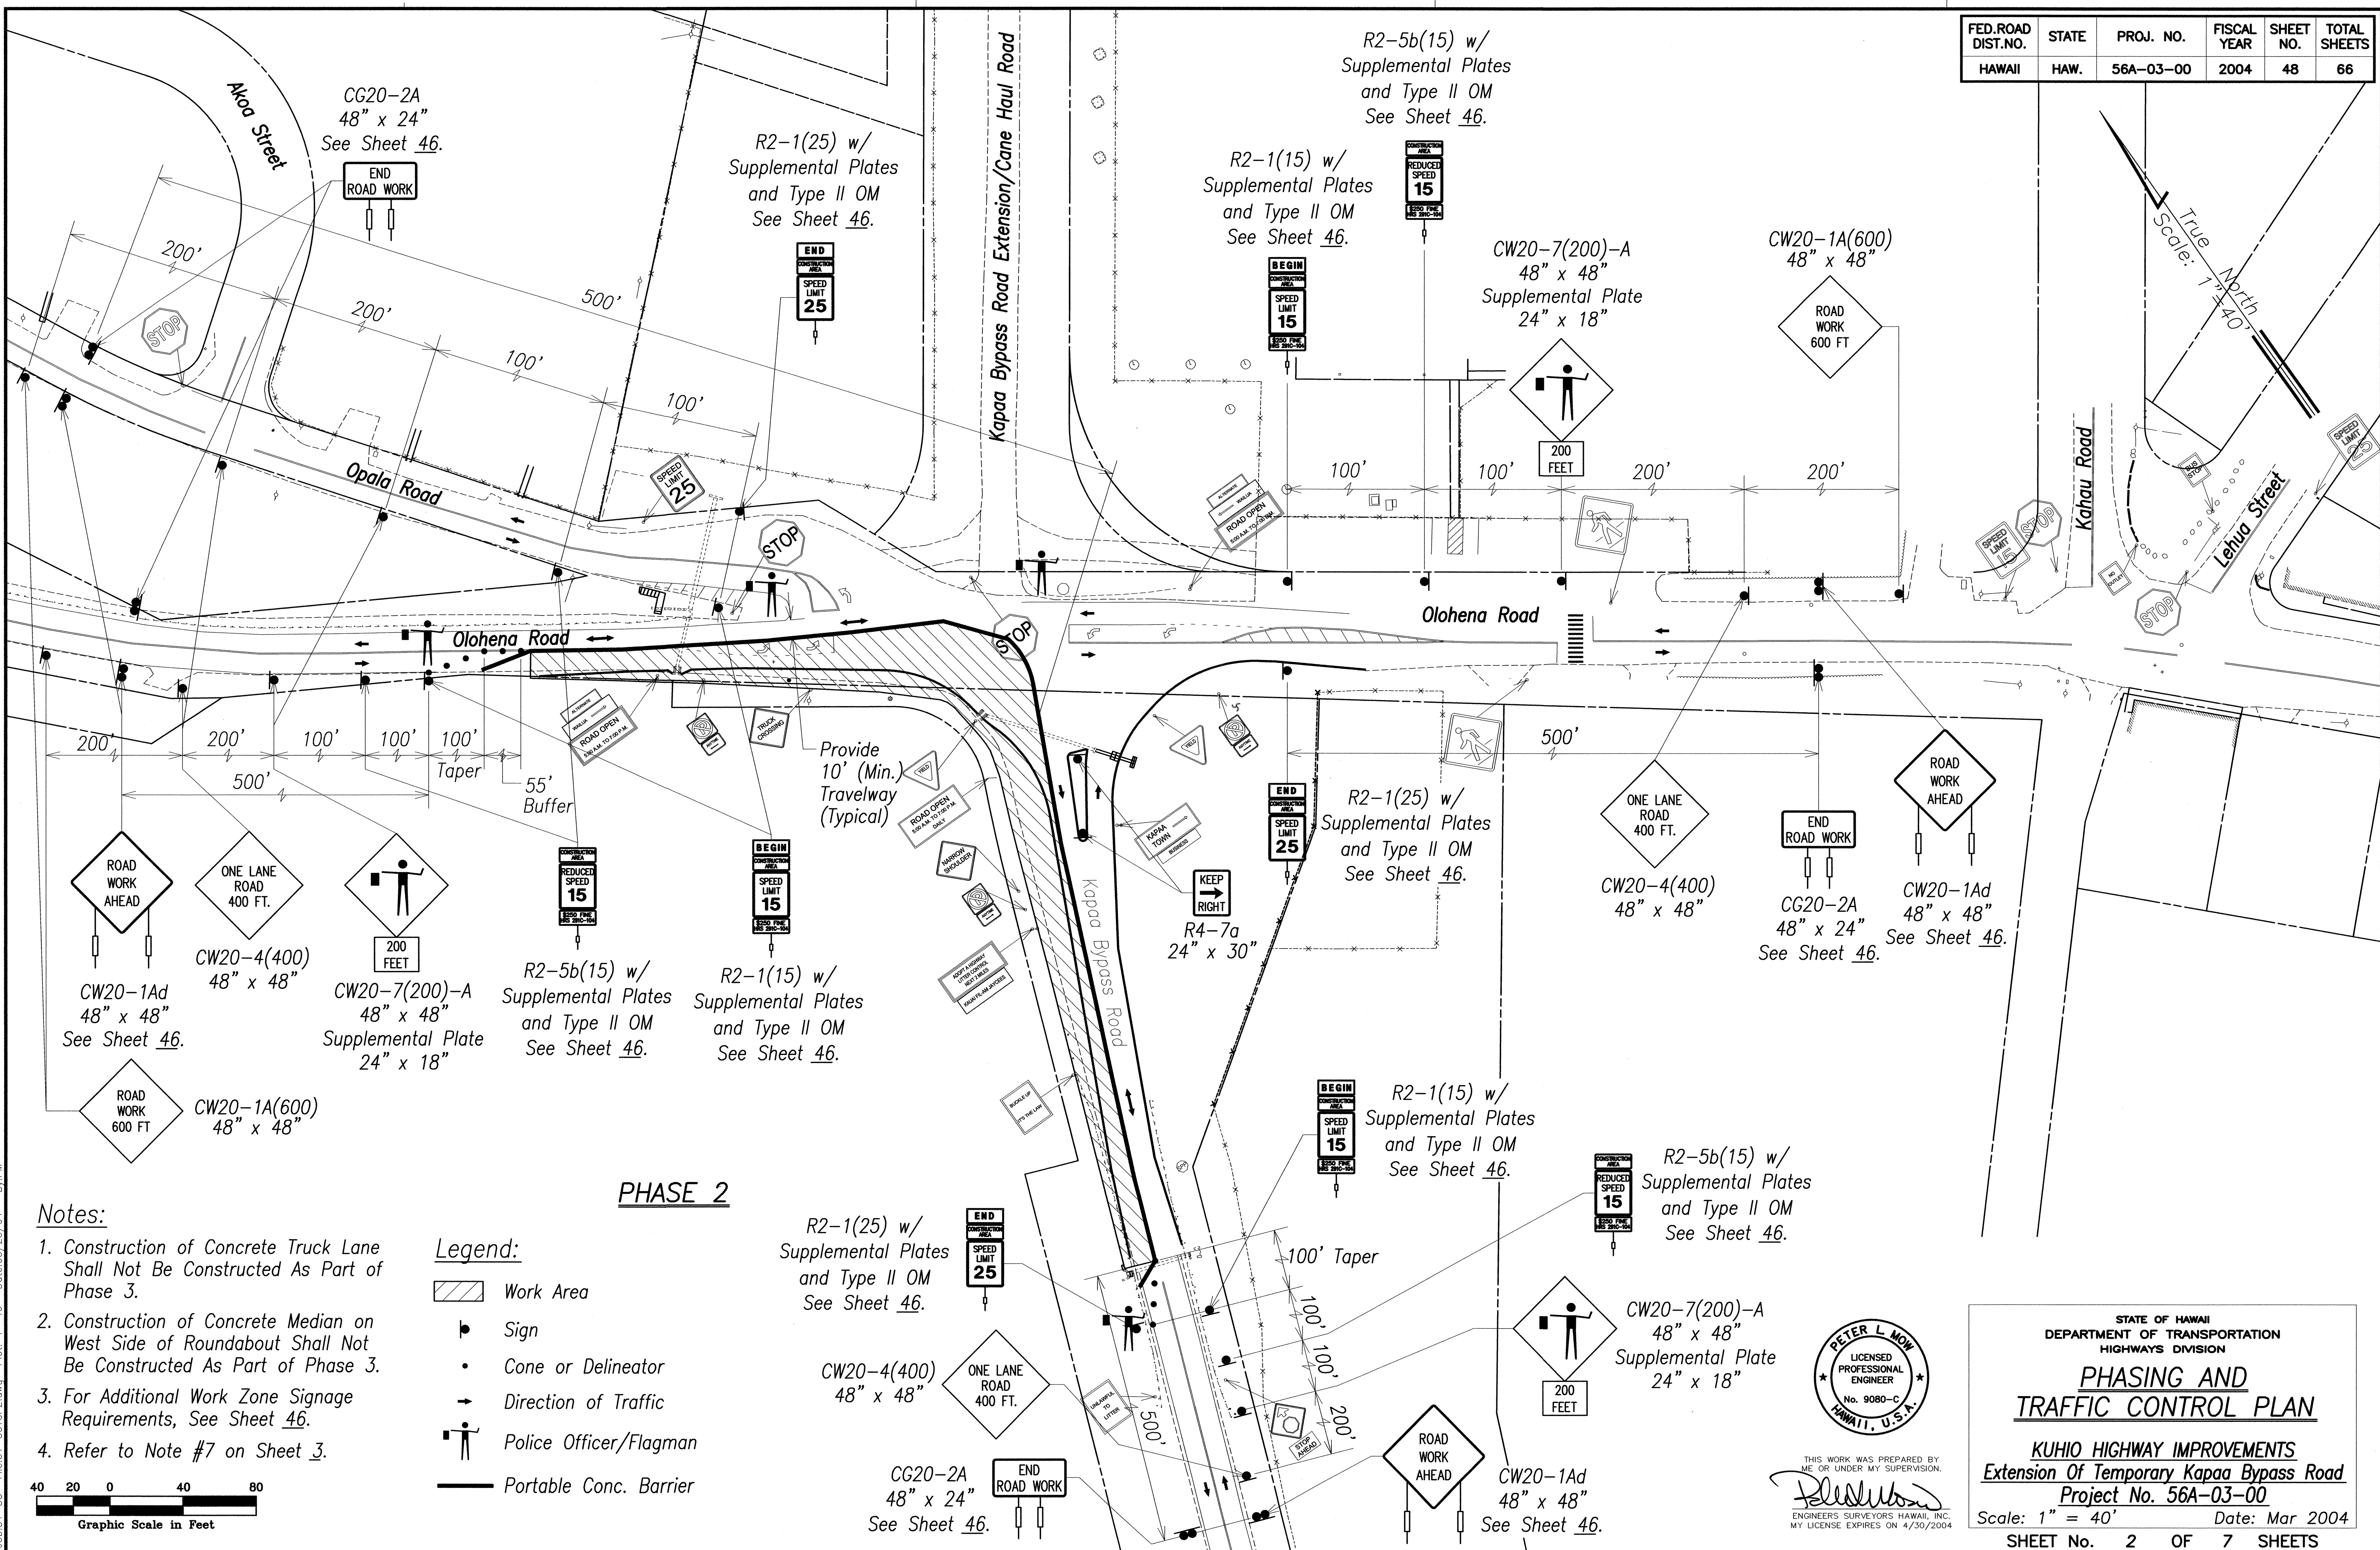


Notes:

1. Construction of Concrete Truck Lane Shall Not Be Constructed As Part of Phase 3.
2. Construction of Concrete Median on West Side of Roundabout Shall Not Be Constructed As Part of Phase 3.
3. For Additional Work Zone Signage Requirements, See Sheet 46.
4. Refer to Note #7 on Sheet 3.

Legend:

- Work Area
- Sign
- Cone or Delineator
- Direction of Traffic
- Police Officer/Flagman
- Portable Conc. Barrier

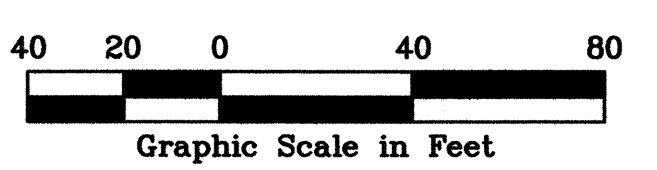


Job: 51-35
Date: 03/23/04
By: PM
Original Plan
Survey Plotted By
Drawn By
Note Book
Designed By
Checked By
No.

PETER L. NOW
LICENSED PROFESSIONAL ENGINEER
No. 9080-C
HAWAII, U.S.A.
THIS WORK WAS PREPARED BY ME OR UNDER MY SUPERVISION.
ENGINEERS SURVEYORS HAWAII, INC.
MY LICENSE EXPIRES ON 4/30/2004

STATE OF HAWAII
DEPARTMENT OF TRANSPORTATION
HIGHWAYS DIVISION
PHASING AND TRAFFIC CONTROL PLAN
KUHIO HIGHWAY IMPROVEMENTS
Extension Of Temporary Kapaa Bypass Road
Project No. 56A-03-00
Scale: 1" = 40' Date: Mar 2004
SHEET No. 2 OF 7 SHEETS

FED. ROAD DIST. NO.	STATE	PROJ. NO.	FISCAL YEAR	SHEET NO.	TOTAL SHEETS
HAWAII	HAW.	56A-03-00	2004	49	66

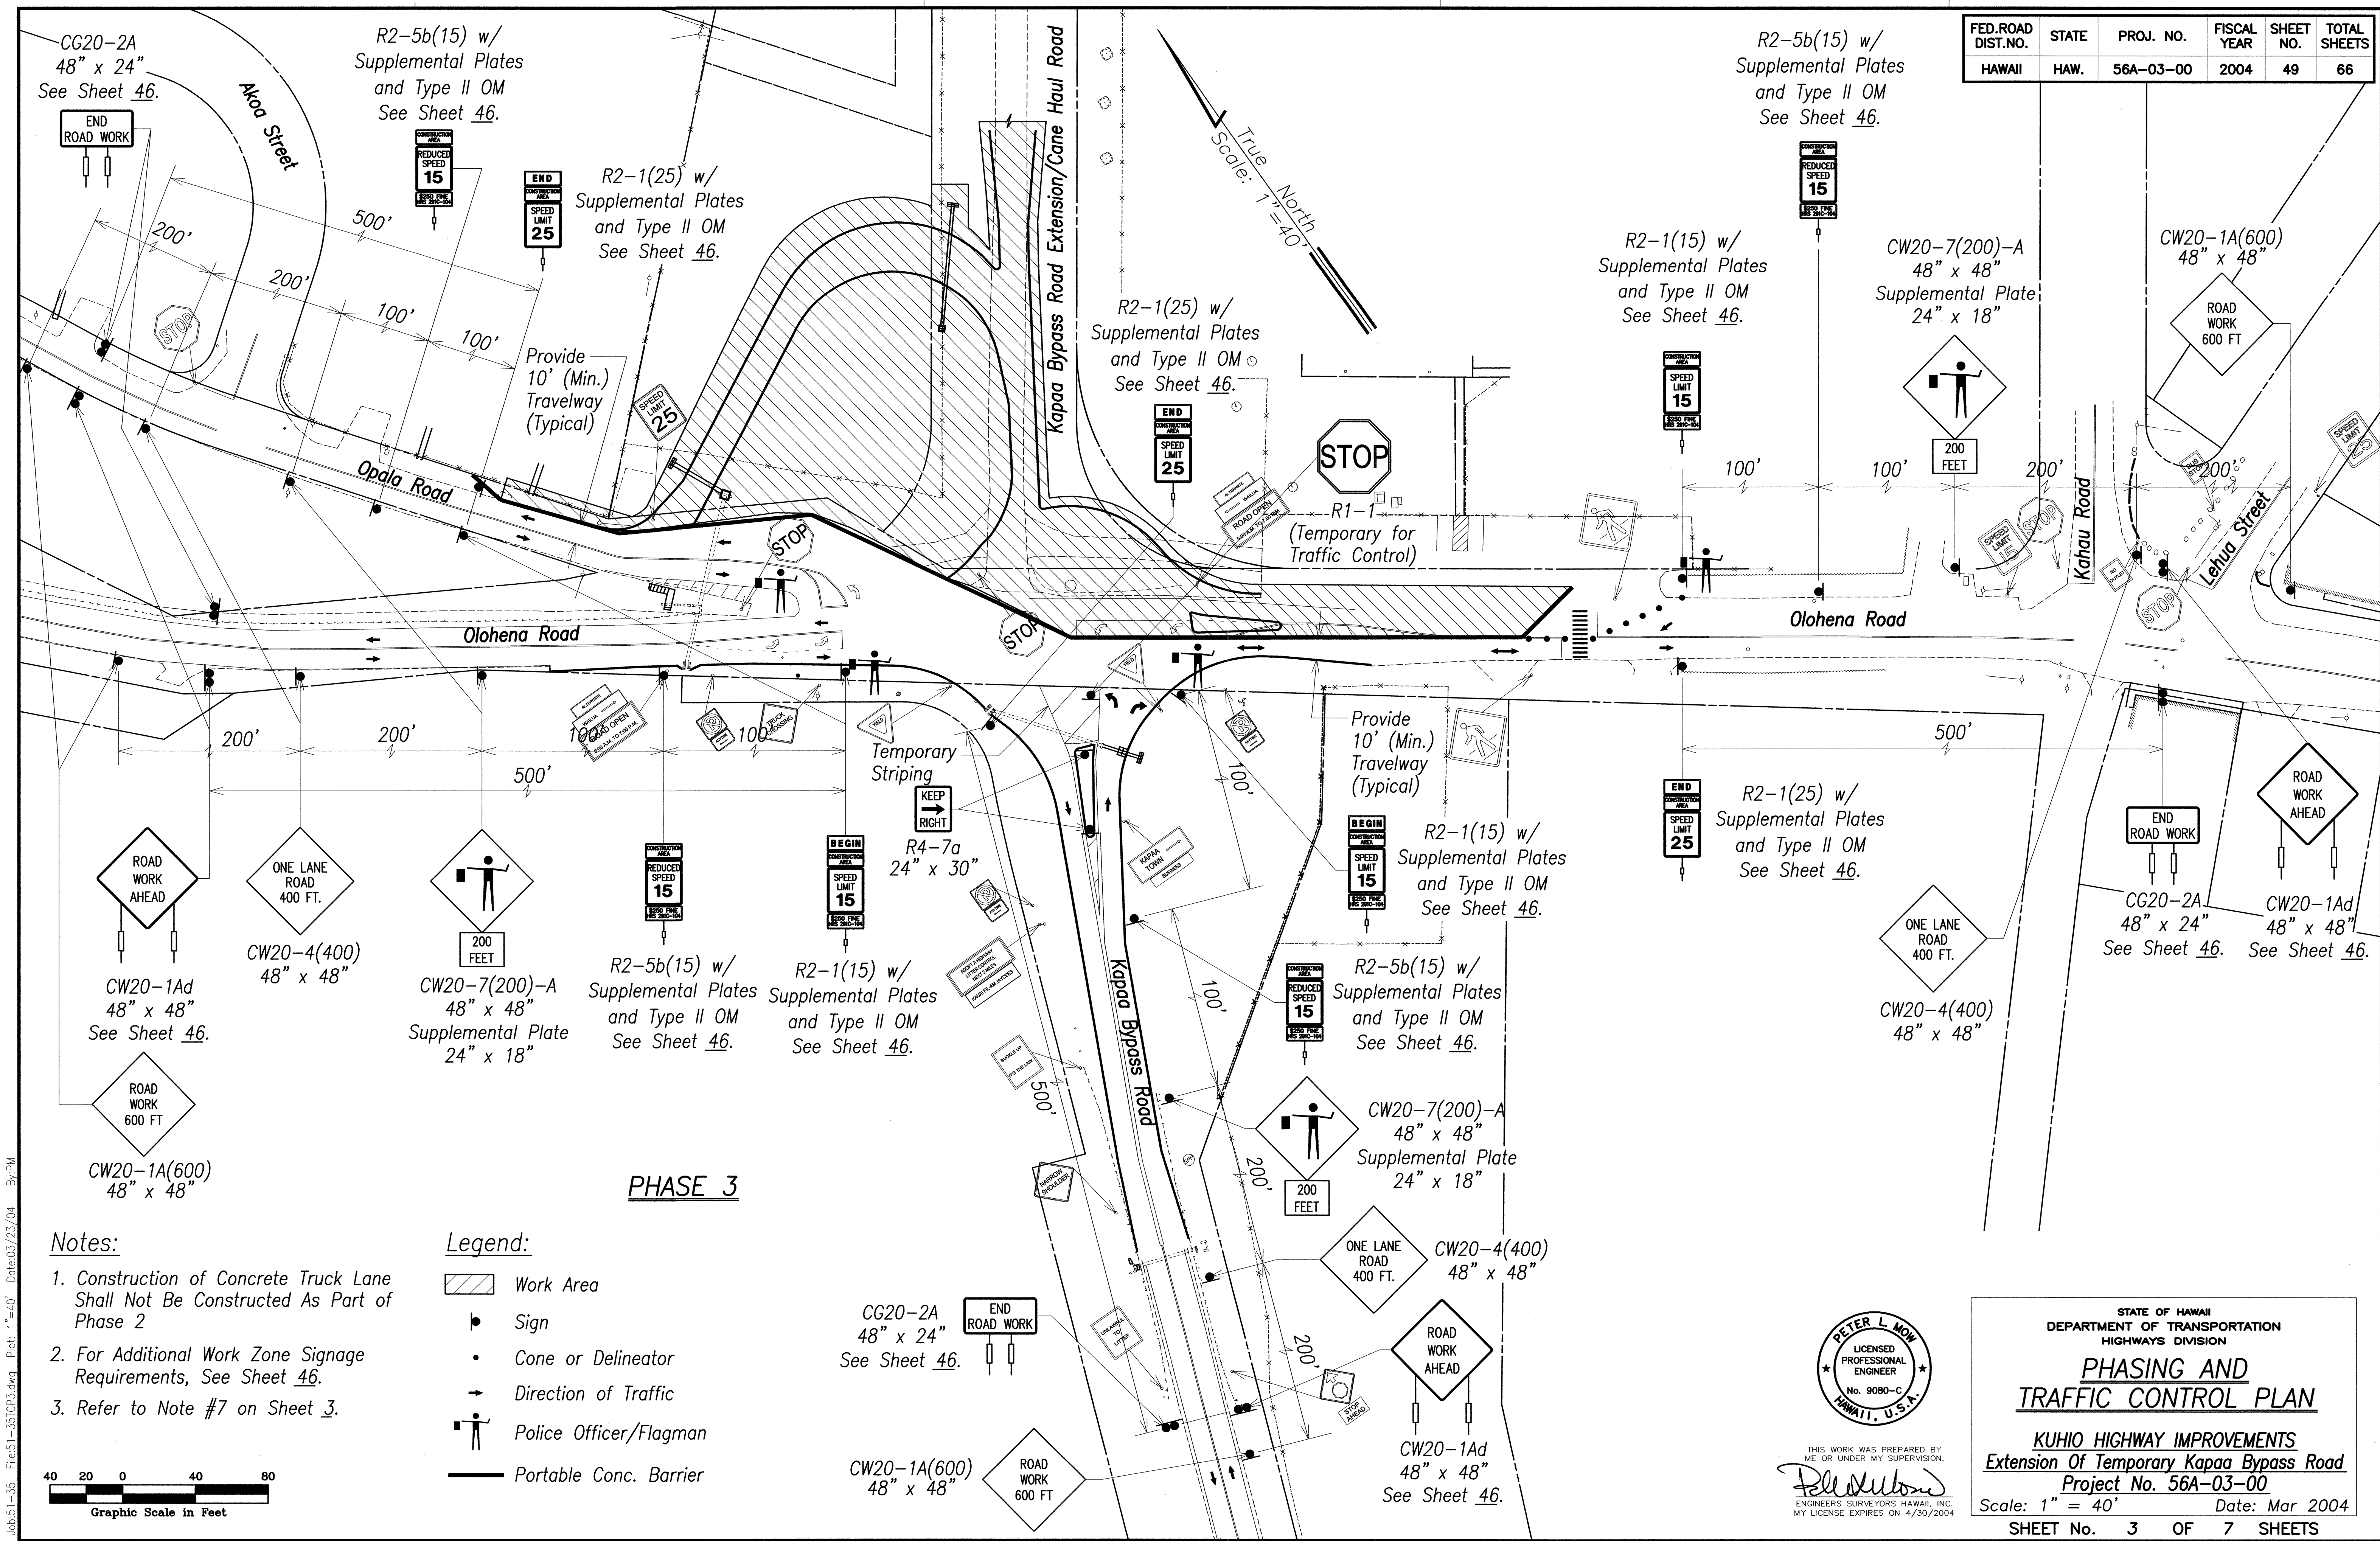


PHASE 3

Notes:

1. Construction of Concrete Truck Lane Shall Not Be Constructed As Part of Phase 2
2. For Additional Work Zone Signage Requirements, See Sheet 46.
3. Refer to Note #7 on Sheet 3.


Legend:

- Work Area
- Sign
- Cone or Delineator
- Direction of Traffic
- Police Officer/Flagman
- Portable Conc. Barrier

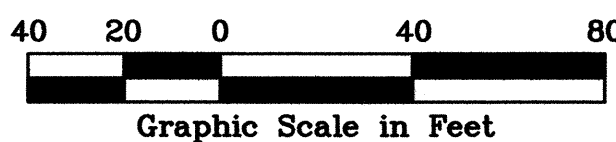

DATE	_____
DESIGNED BY	_____
CHECKED BY	_____
FILED	_____
NO.	_____

Job: 51-35 Date: 03/23/04 Plot: 1"=40' By: PM

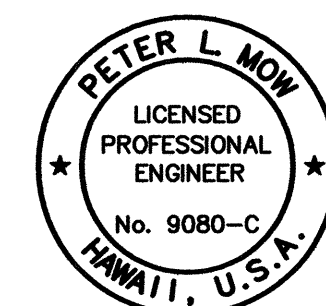

THIS WORK WAS PREPARED BY ME OR UNDER MY SUPERVISION.
Peter L. Now
ENGINEERS SURVEYORS HAWAII, INC.
MY LICENSE EXPIRES ON 4/30/2004

STATE OF HAWAII
DEPARTMENT OF TRANSPORTATION
HIGHWAYS DIVISION


PHASING AND TRAFFIC CONTROL PLAN

KUHIO HIGHWAY IMPROVEMENTS
Extension Of Temporary Kapaa Bypass Road
Project No. 56A-03-00

Scale: 1" = 40' Date: Mar 2004

SHEET No. 3 OF 7 SHEETS

FED. ROAD DIST. NO.	STATE	PROJ. NO.	FISCAL YEAR	SHEET NO.	TOTAL SHEETS
HAWAII	HAW.	56A-03-00	2004	51	66

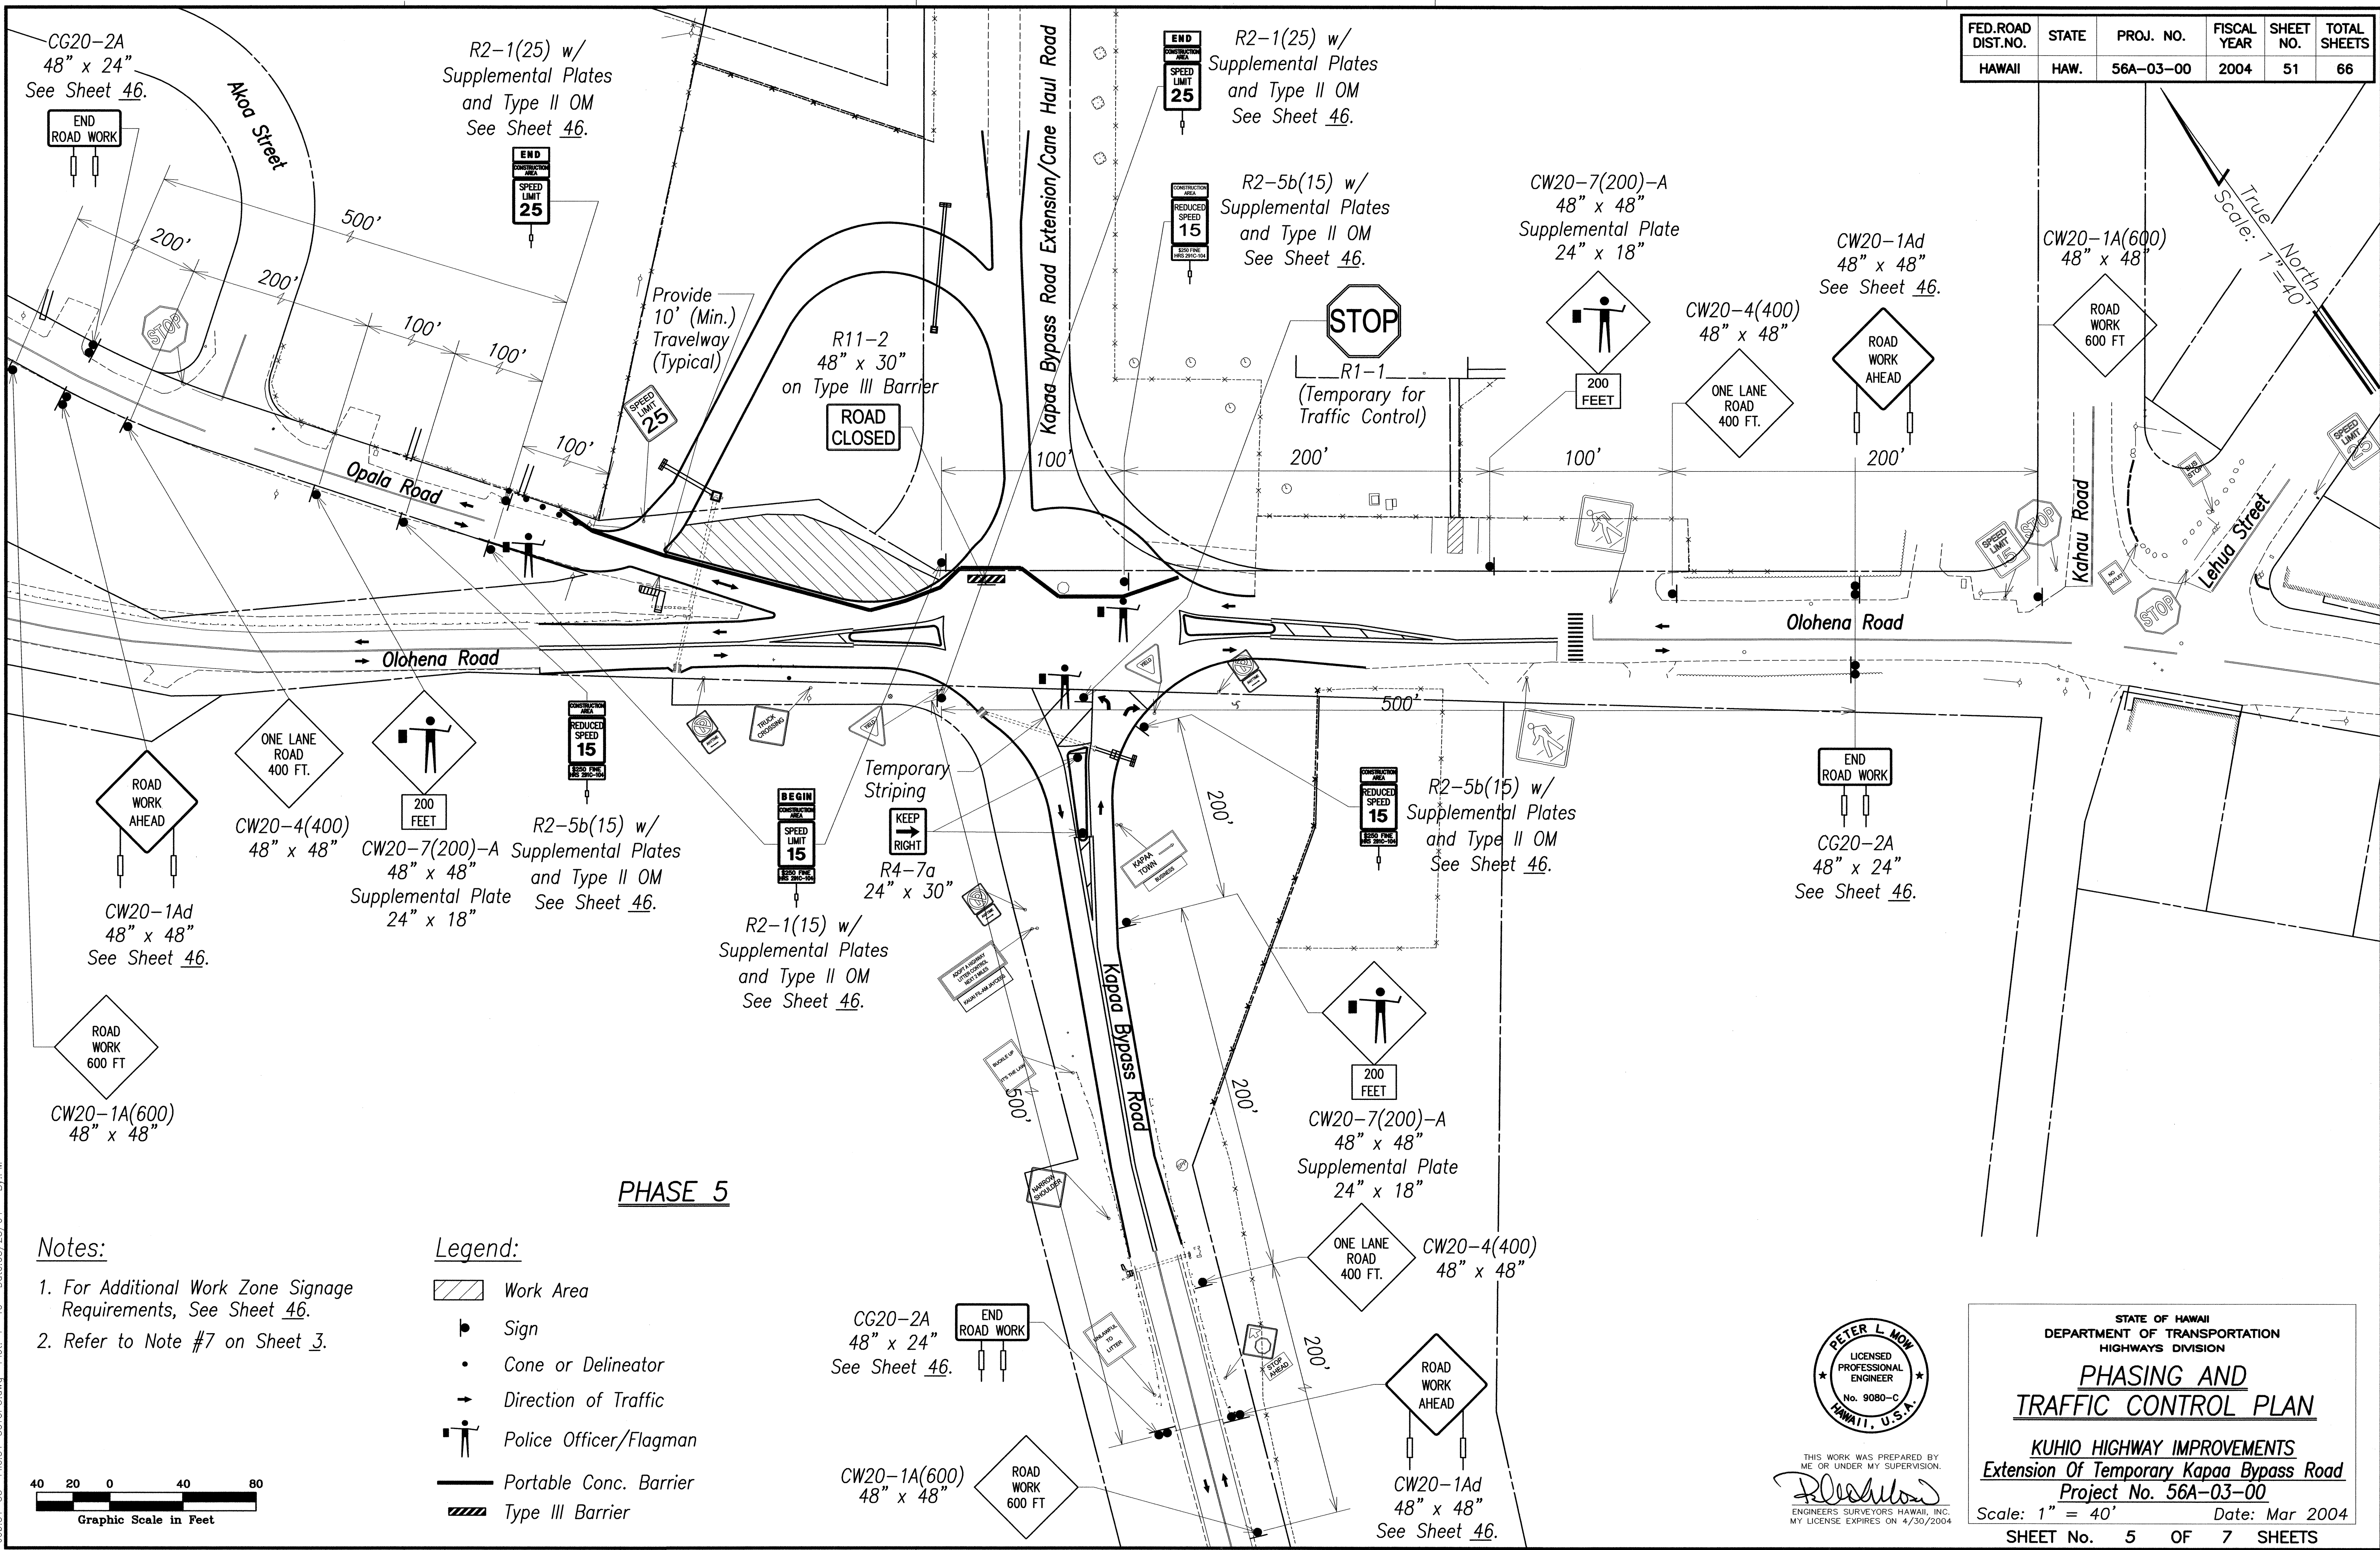


PHASE 5

Notes:

1. For Additional Work Zone Signage Requirements, See Sheet 46.
2. Refer to Note #7 on Sheet 3.

Legend:

- Work Area
- Sign
- Cone or Delineator
- Direction of Traffic
- Police Officer/Flagman
- Portable Conc. Barrier
- Type III Barrier

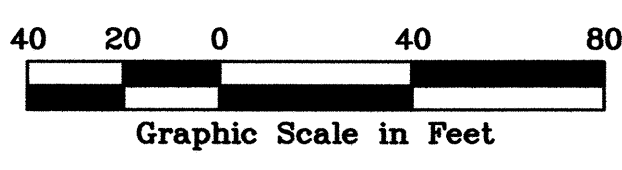

SUPPLY PLOTTED BY	DATE
DRAWN BY	
DESIGNED BY	
CHECKED BY	
NO.	

Job: 51-35 File: 51-3510P5.dwg Plot: 1"=40' Date: 03/23/04 By: PM



THIS WORK WAS PREPARED BY ME OR UNDER MY SUPERVISION.

 ENGINEERS SURVEYORS HAWAII, INC.
 MY LICENSE EXPIRES ON 4/30/2004

STATE OF HAWAII
 DEPARTMENT OF TRANSPORTATION
 HIGHWAYS DIVISION

PHASING AND TRAFFIC CONTROL PLAN

KUHIO HIGHWAY IMPROVEMENTS
 Extension Of Temporary Kapaa Bypass Road
 Project No. 56A-03-00


Scale: 1" = 40' Date: Mar 2004

SHEET No. 5 OF 7 SHEETS

FED. ROAD DIST. NO.	STATE	PROJ. NO.	FISCAL YEAR	SHEET NO.	TOTAL SHEETS
HAWAII	HAW.	56A-03-00	2004	52	66



SURVEY PLOTTED BY	DATE
DRAWN BY	
TRACED BY	
DESIGNED BY	
CHECKED BY	
NO.	

Job: 51-35 Date: 03/23/04 Plot: 1"=40' Bv: PM

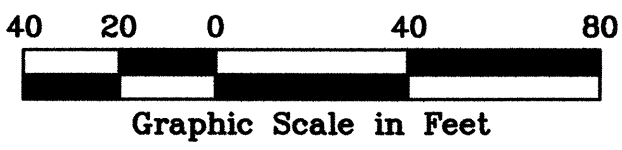

- Notes:**
- For Additional Work Zone Signage Requirements, See Sheet 46.
 - Refer to Note #7 on Sheet 3.

- Legend:**
- Work Area
 - Sign
 - Cone or Delineator
 - Direction of Traffic
 - Police Officer/Flagman
 - Portable Conc. Barrier
 - Type III Barrier

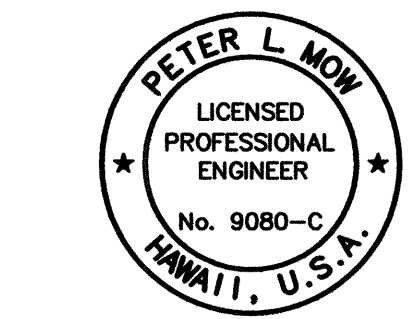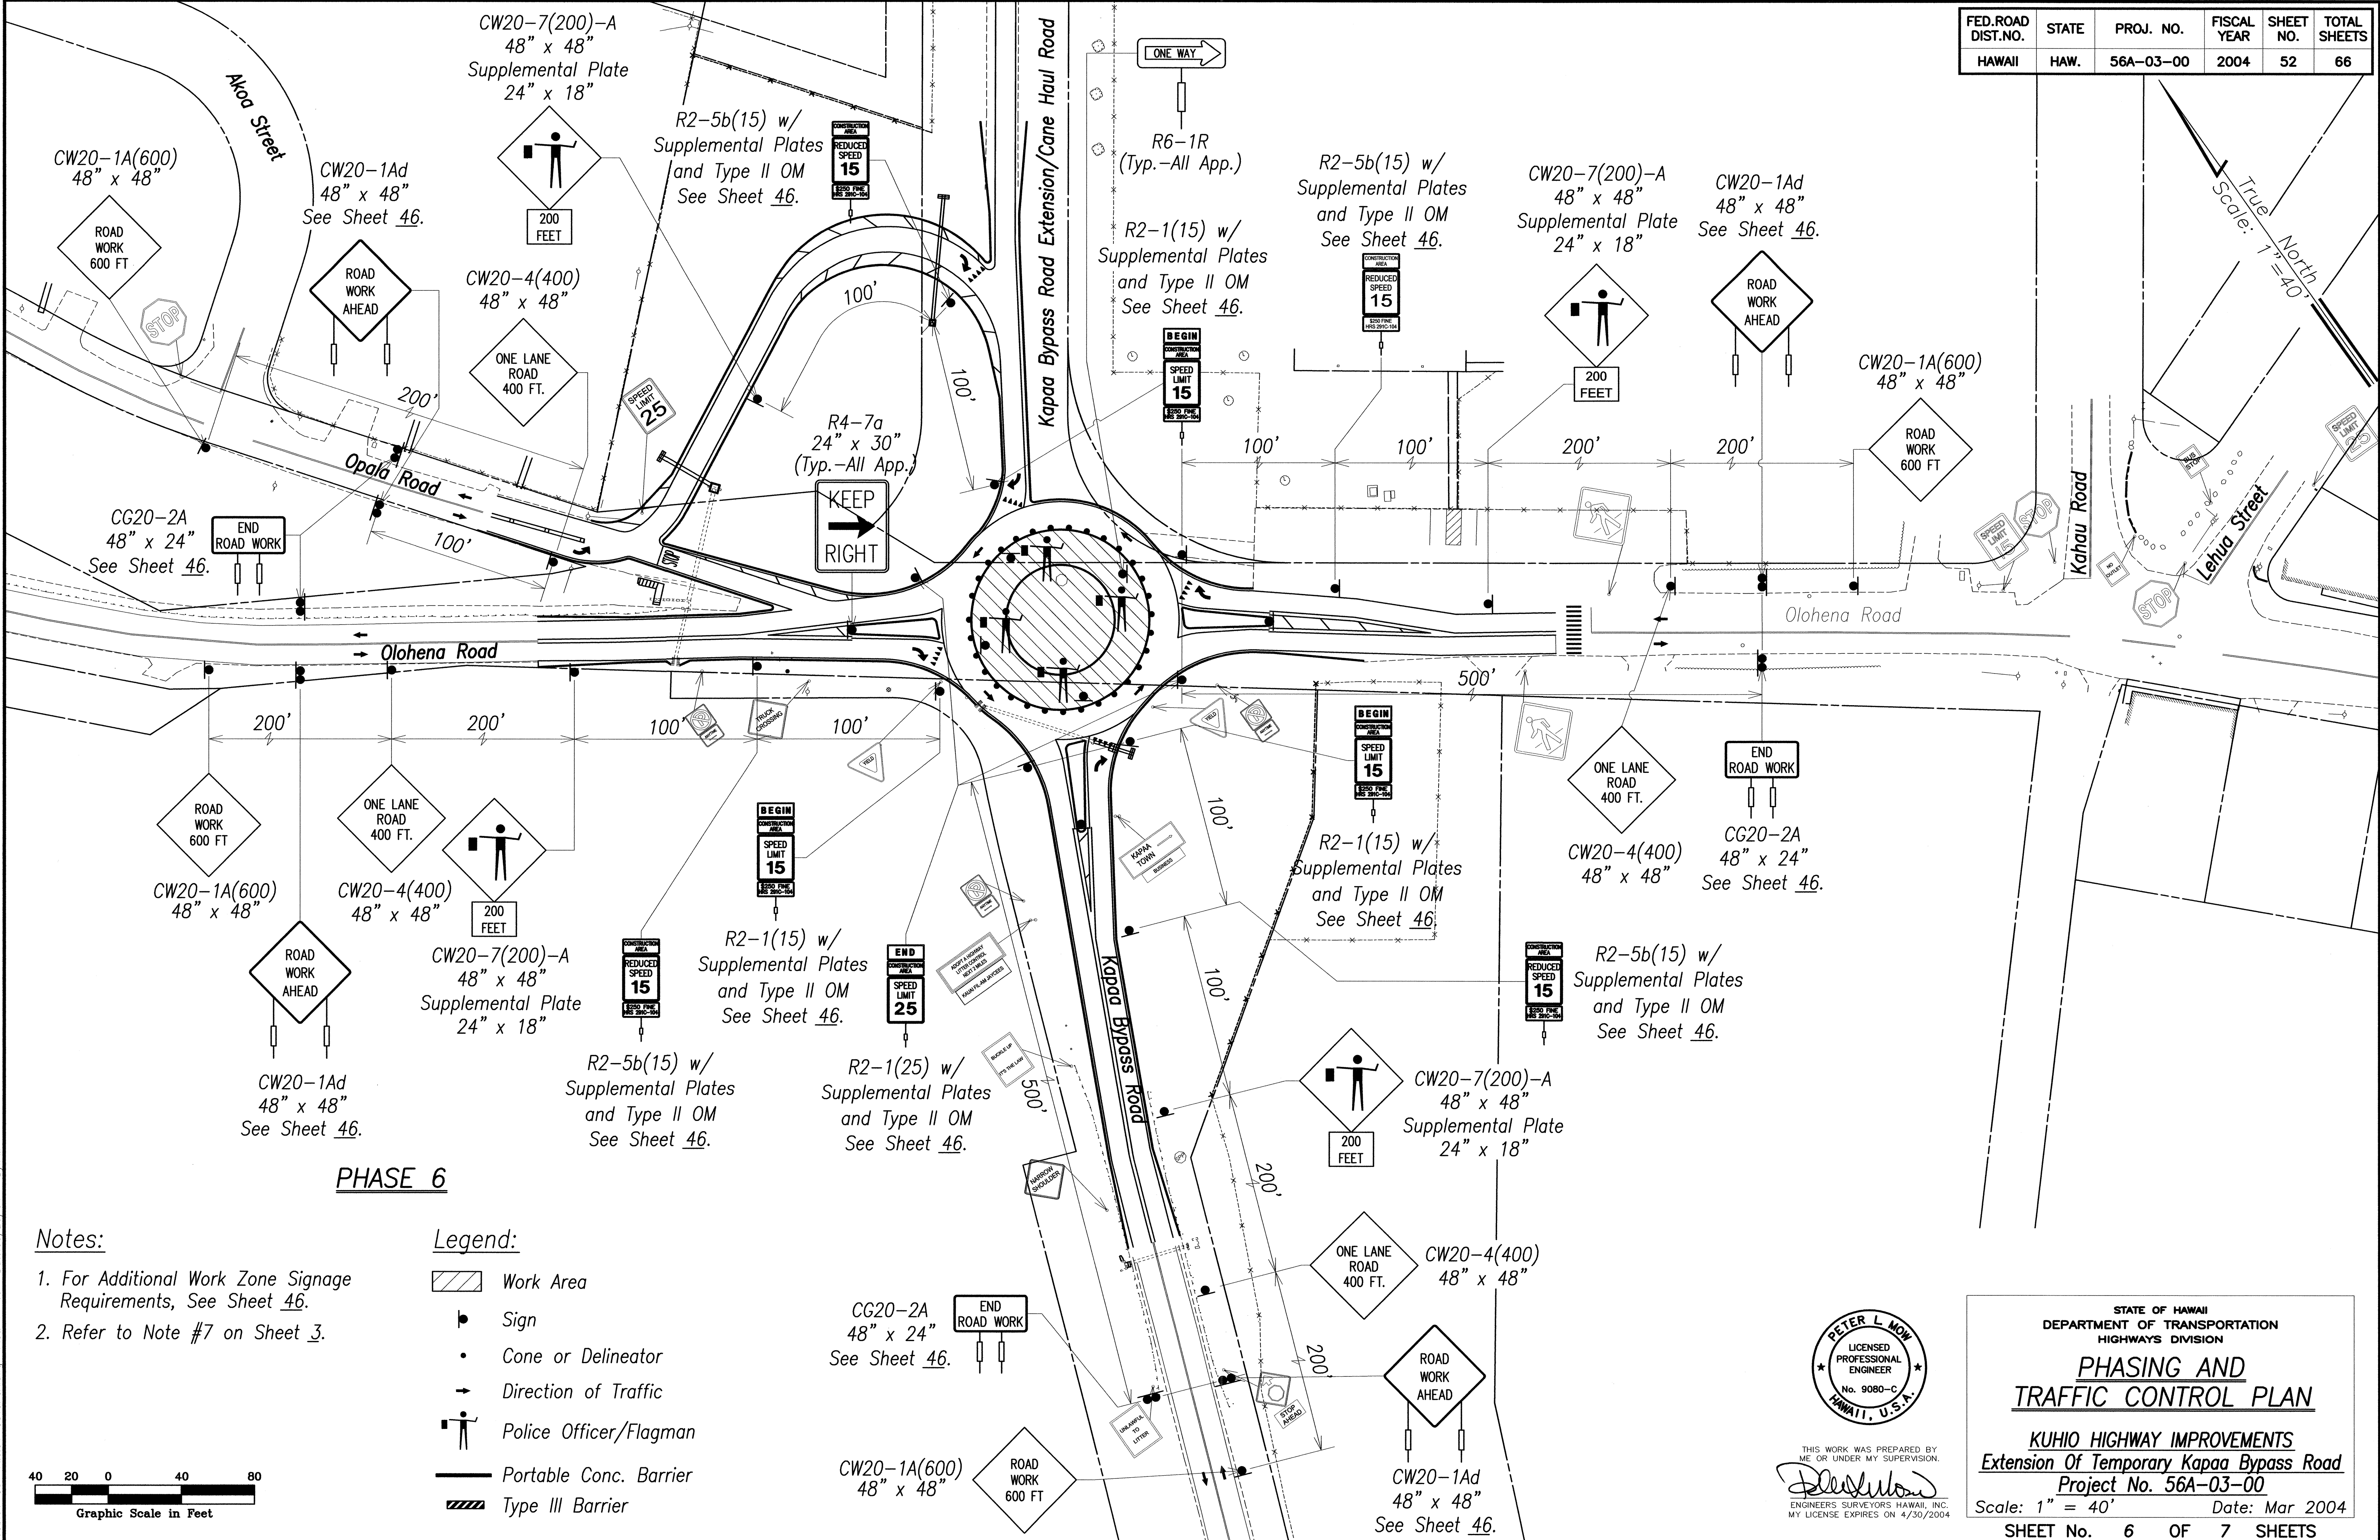

THIS WORK WAS PREPARED BY ME OR UNDER MY SUPERVISION.
 ENGINEERS SURVEYORS HAWAII, INC.
 MY LICENSE EXPIRES ON 4/30/2004

STATE OF HAWAII
 DEPARTMENT OF TRANSPORTATION
 HIGHWAYS DIVISION

PHASING AND TRAFFIC CONTROL PLAN

KUHIO HIGHWAY IMPROVEMENTS
 Extension Of Temporary Kapaa Bypass Road
 Project No. 56A-03-00

Scale: 1" = 40' Date: Mar 2004

SHEET No. 6 OF 7 SHEETS



Legend:

-  Work Area
-  Sign
-  Cone or Delineator
-  Direction of Traffic
-  Police Officer/Flagman



Note:

1. For Additional Work Zone Signage Requirements, See Sheet 46.
2. Refer to Note #7 on Sheet 3.

FED. ROAD DIST. NO.	STATE	PROJ. NO.	FISCAL YEAR	SHEET NO.	TOTAL SHEETS
HAWAII	HAW.	56A-03-00	2004	53	66

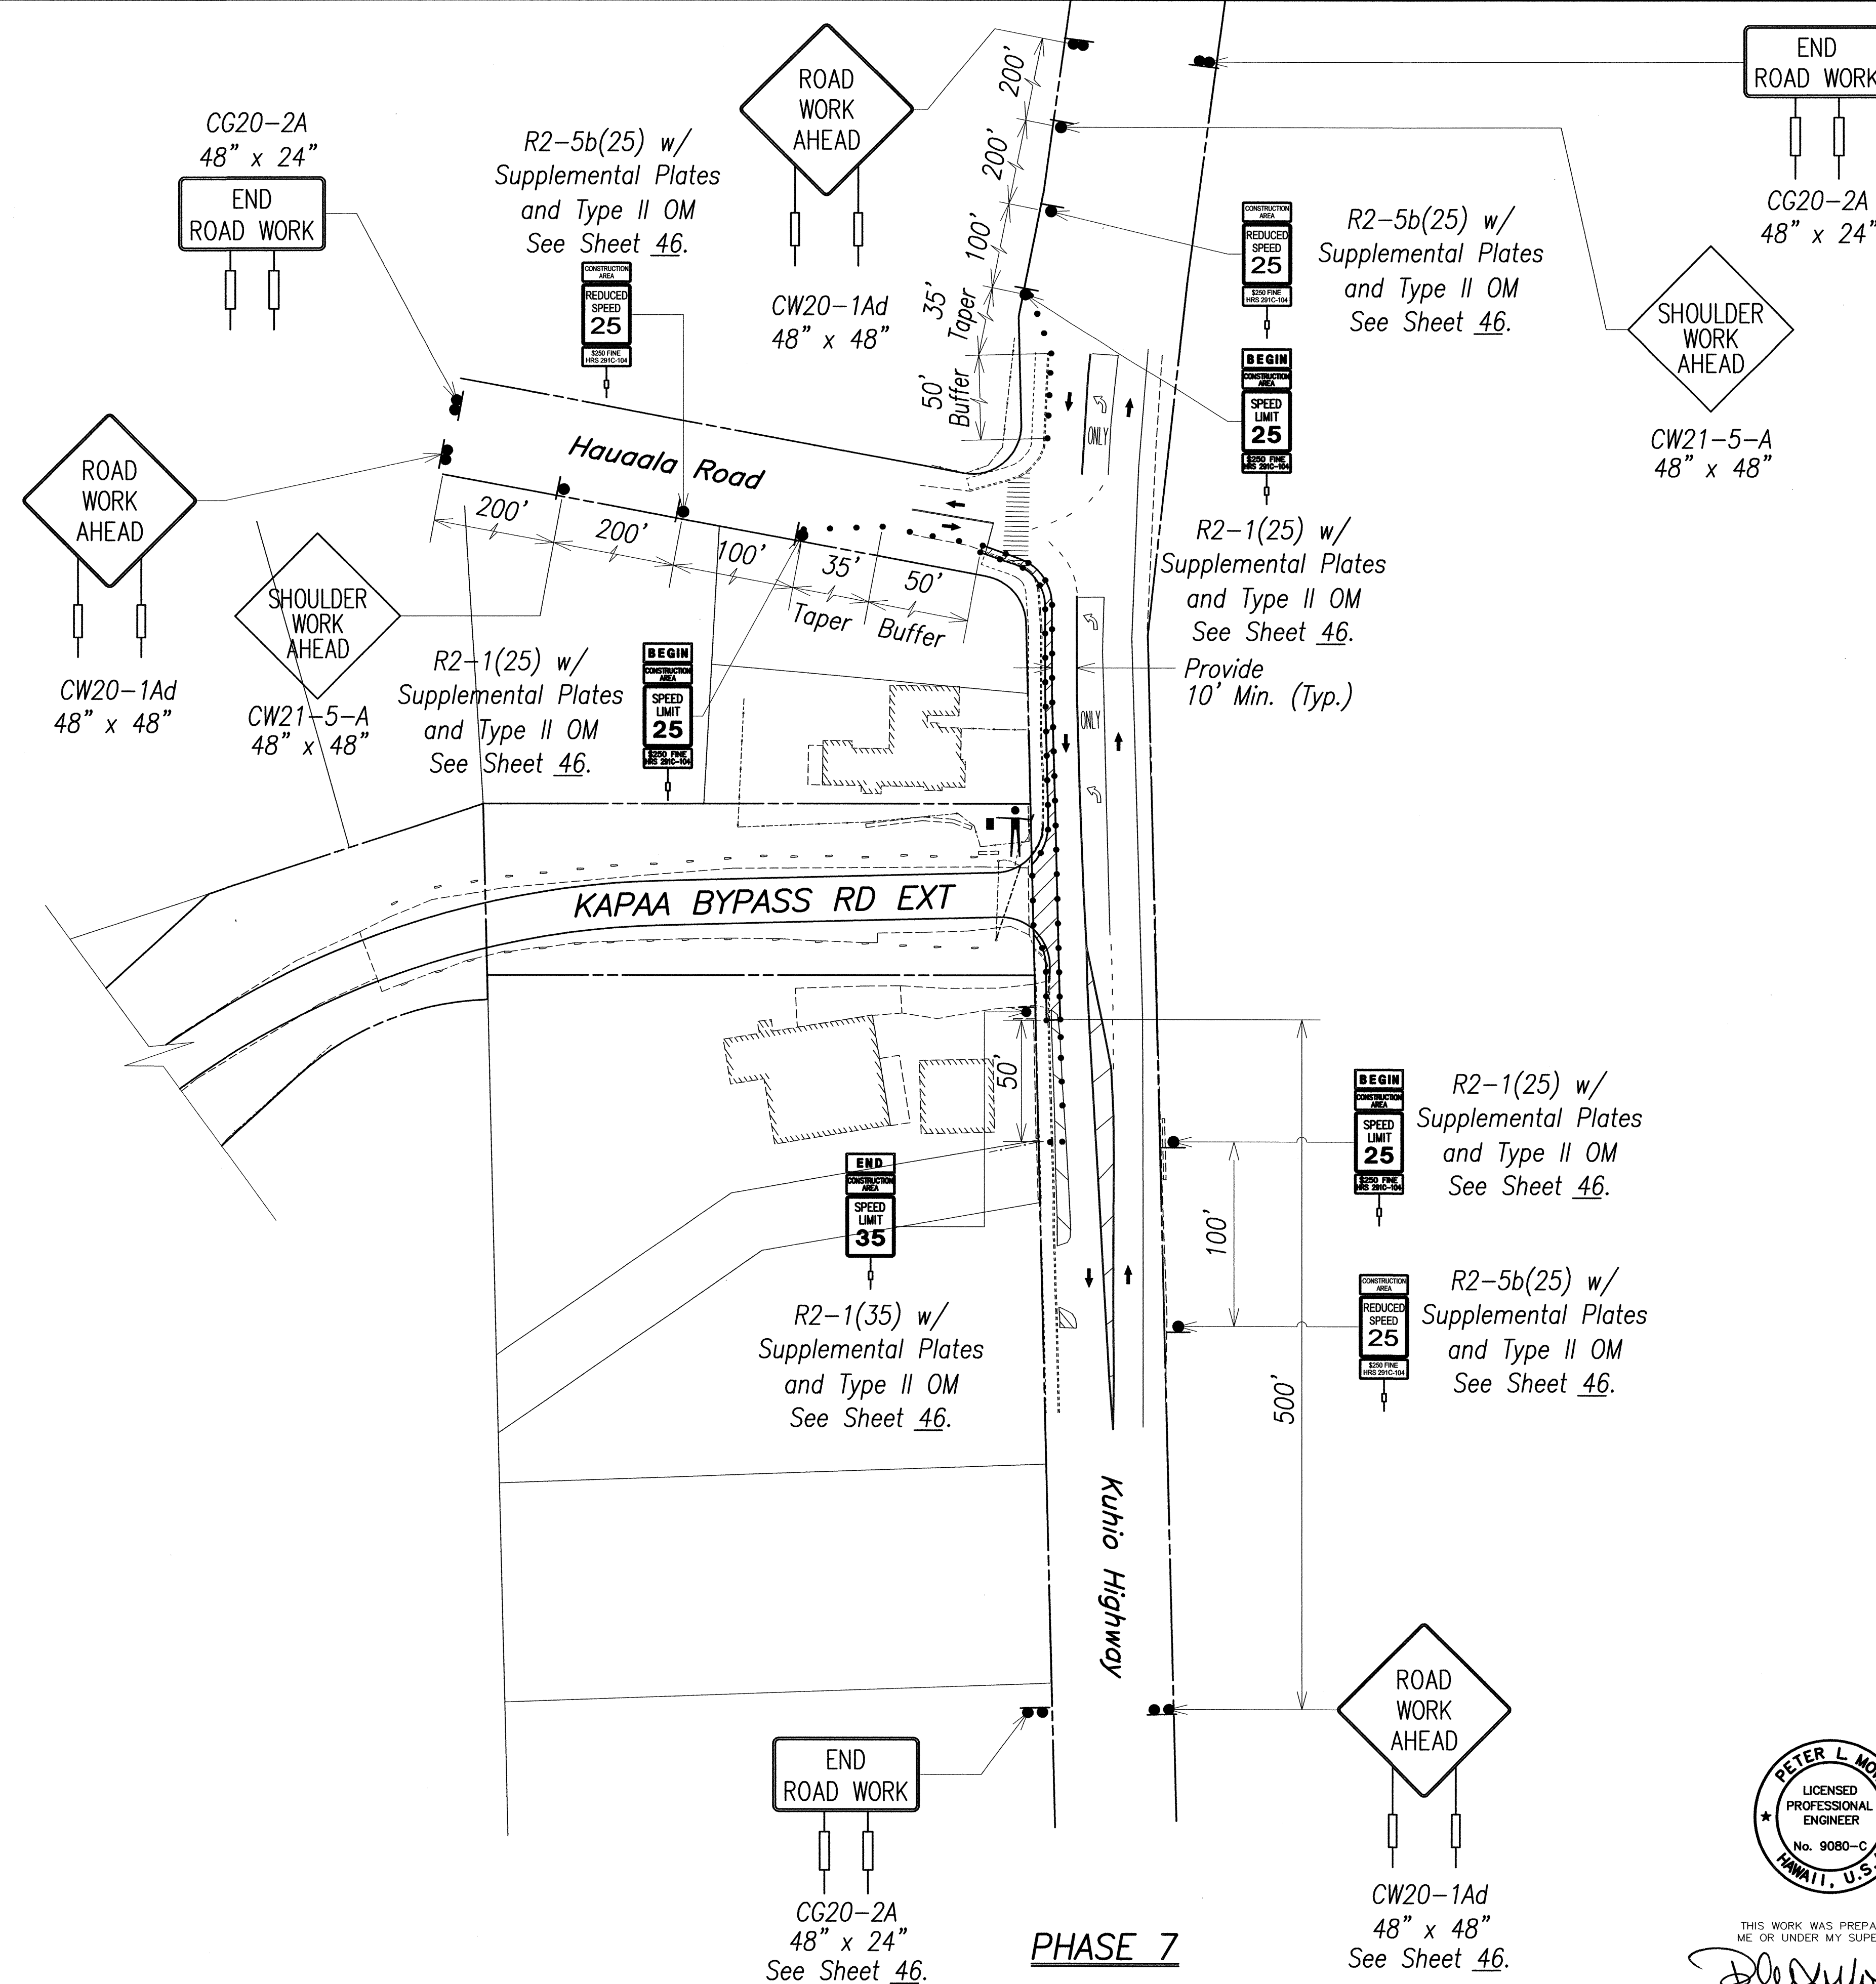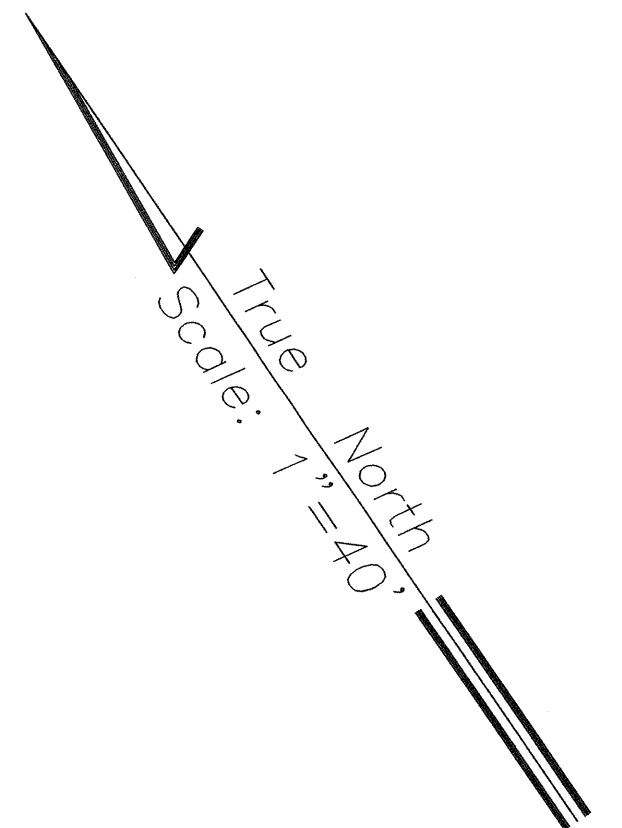

ORIGINAL PLAN	SURVEY PLOTTED BY	DATE
NOTE BOOK	DRAWN BY	
QUANTITIES BY	DESIGNED BY	
CHECKED BY	CHECKED BY	
No.	No.	

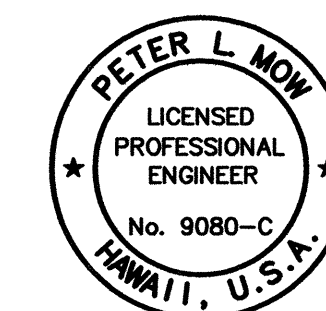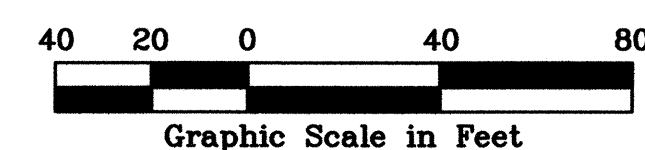

THIS WORK WAS PREPARED BY
ME OR UNDER MY SUPERVISION.
Peter L. Now
ENGINEERS SURVEYORS HAWAII, INC.
MY LICENSE EXPIRES ON 4/30/2004

STATE OF HAWAII
DEPARTMENT OF TRANSPORTATION
HIGHWAYS DIVISION

**PHASING AND
TRAFFIC CONTROL PLAN**

KUHIO HIGHWAY IMPROVEMENTS
Extension Of Temporary Kapaa Bypass Road
Project No. 56A-03-00

Scale: 1" = 40' Date: Mar 2004

SHEET No. 7 OF 7 SHEETS