
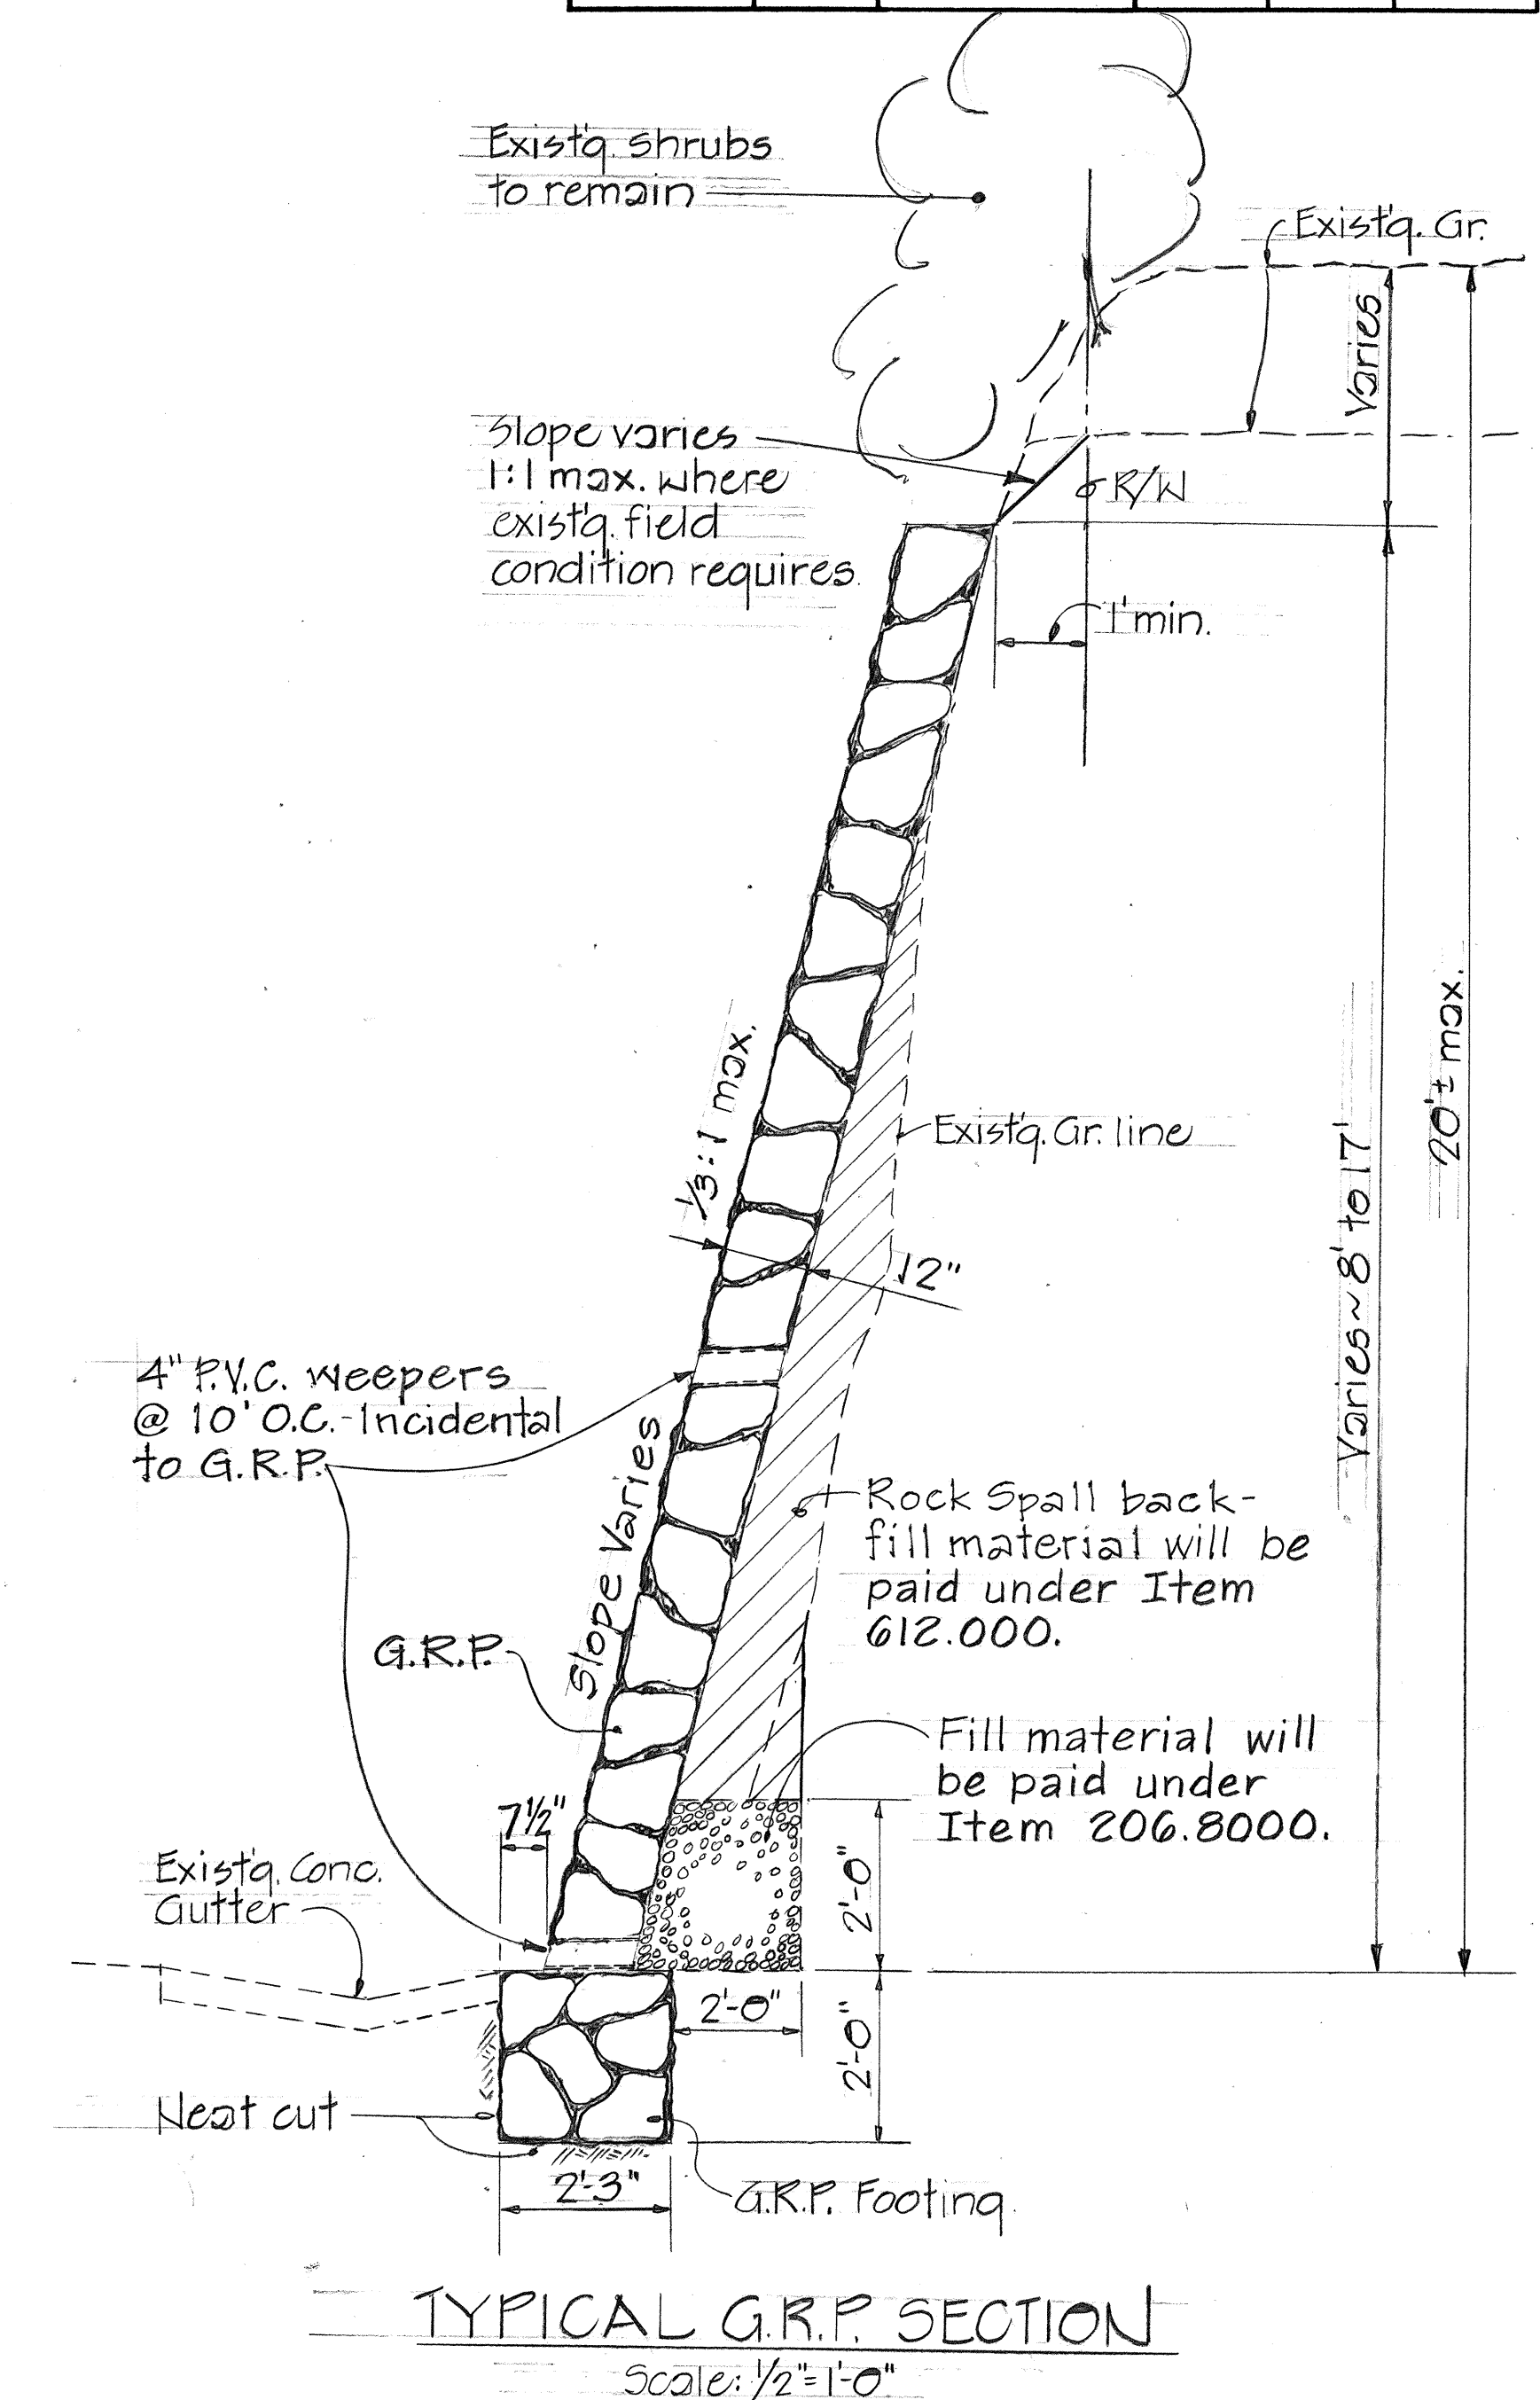
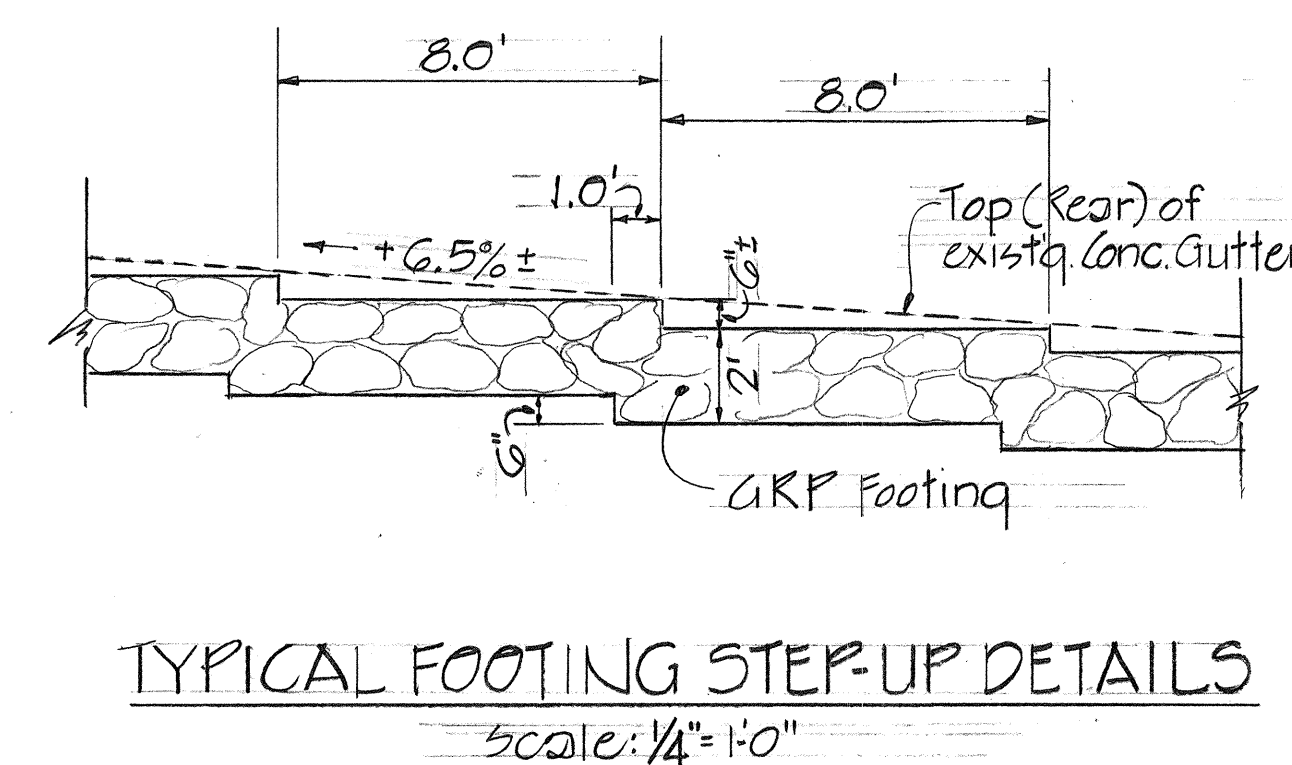


FED. ROAD DIST. NO.	STATE	PROJ. NO.	FISCAL YEAR	SHEET NO.	TOTAL SHEETS
HAWAII	HAW.	56A-01-84	1986	2	2

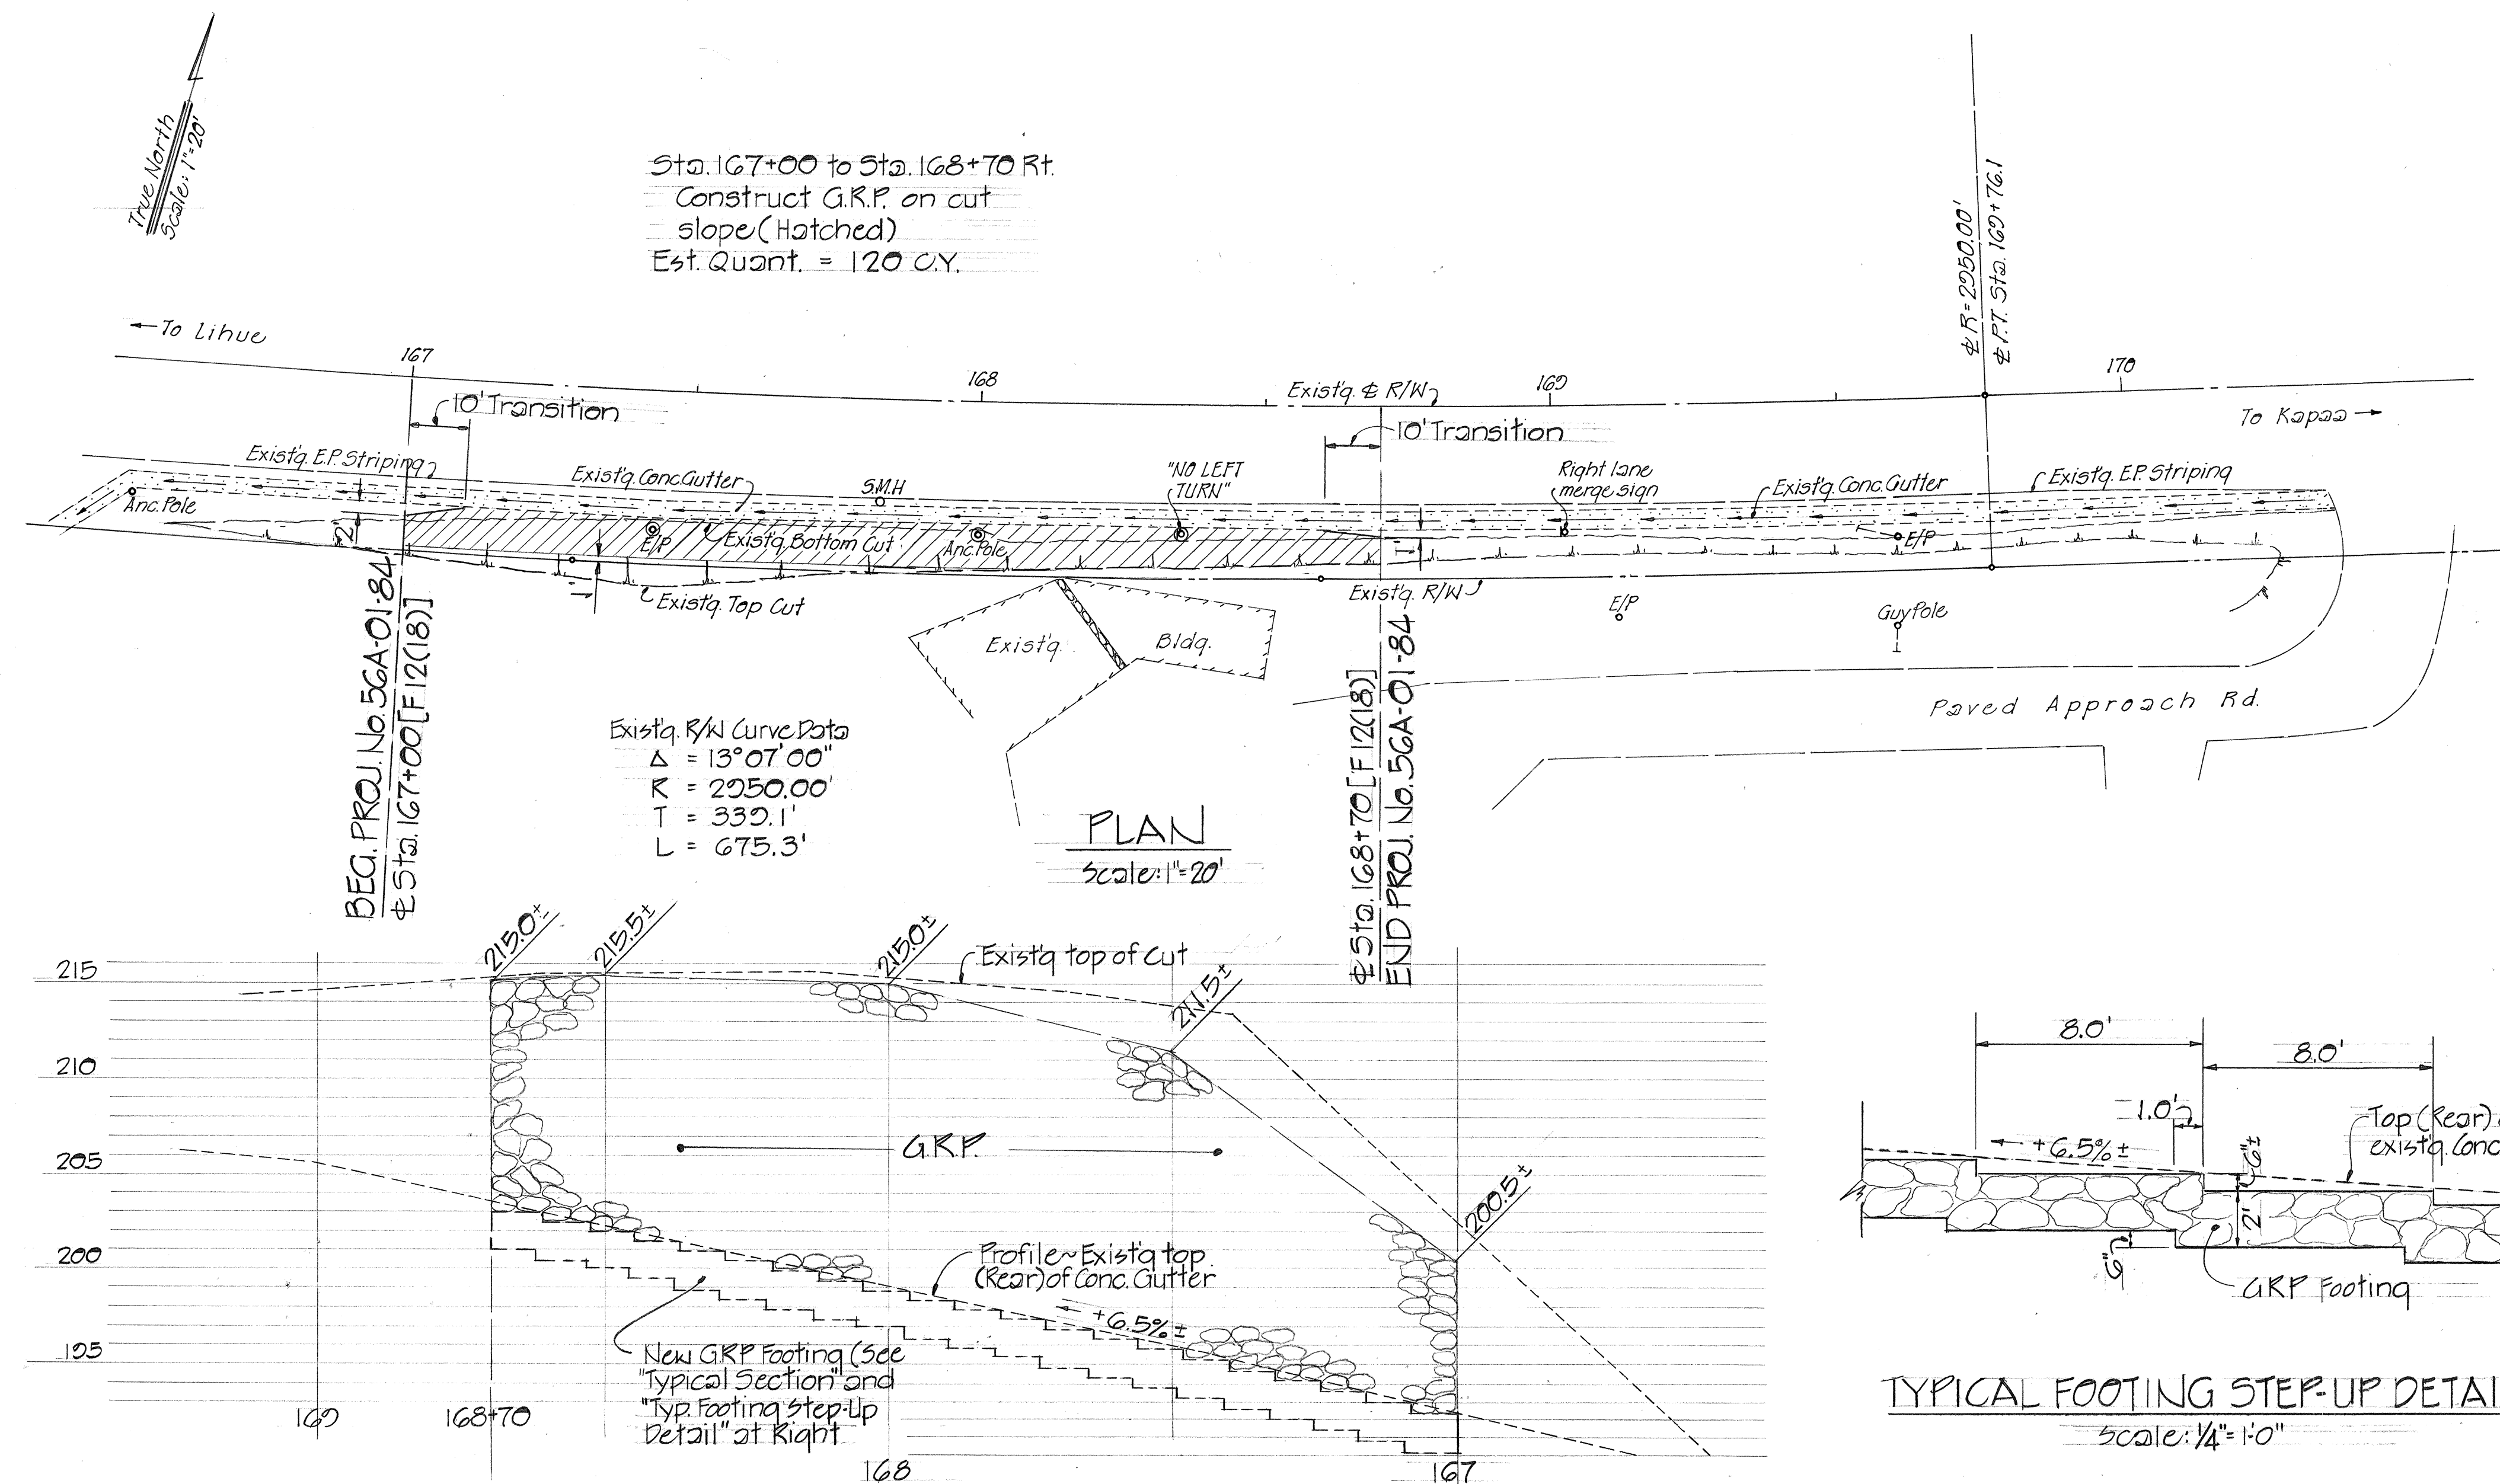

GENERAL NOTES

1. This project is located near the intersection of Nuku Street and Kuhio Highway. Improvements consist of excavation, constructing Grouted Rubble paving and placing filter materials.
2. The contractor shall leave at least two (2) lanes open to traffic during working hours and all three (3) lanes of highway open to traffic during non-working hours, except when modification of the Standard Traffic Control Plan is made.
3. No materials or equipment shall be stockpiled or parked within the Highway Rights-of-Way, except at locations designated by the Engineer.
4. The contractor shall verify all utilities prior to commencement of any construction activities.
5. Six (6") inches clearance around utility poles and sign posts be provided and backfilled to the surface of the GRP.
6. Any damage to any existing highway facilities by the contractor shall be repaired at his expense and to the satisfaction of the Engineer.
7. Existing ground line indicated in the Typical Section varies. Surface indicated is entirely imaginary and not intended to represent any specific location.
8. Stakeouts for the placement of GRP shall be done by the Highways Division.

ELEVATION

Scale: Horiz. $1'' = 20'$
Vert. $1'' = 4'$

ORIGINAL PLAN	SURVEY PLOTTED BY _____	DATE _____
	DRAWN BY _____	_____
	TRACED BY _____	_____
NOTE BOOK	DESIGNED BY _____	_____
	QUANTITIES BY _____	_____
No. _____	CHECKED BY _____	_____

STATE OF HAWAII
DEPARTMENT OF TRANSPORTATION
LAND TRANSPORTATION FACILITIES DIVISION
PLAN, ELEVATION, TYPICAL
SECTION & GENERAL NOTES
KUHIO HIGHWAY SLOPE
PROTECTION AT WANAMAULU
PROJ. No. 5GA-01-84
Scale: As shown Feb. 1985
SHEET No. / OF / SHEETS