
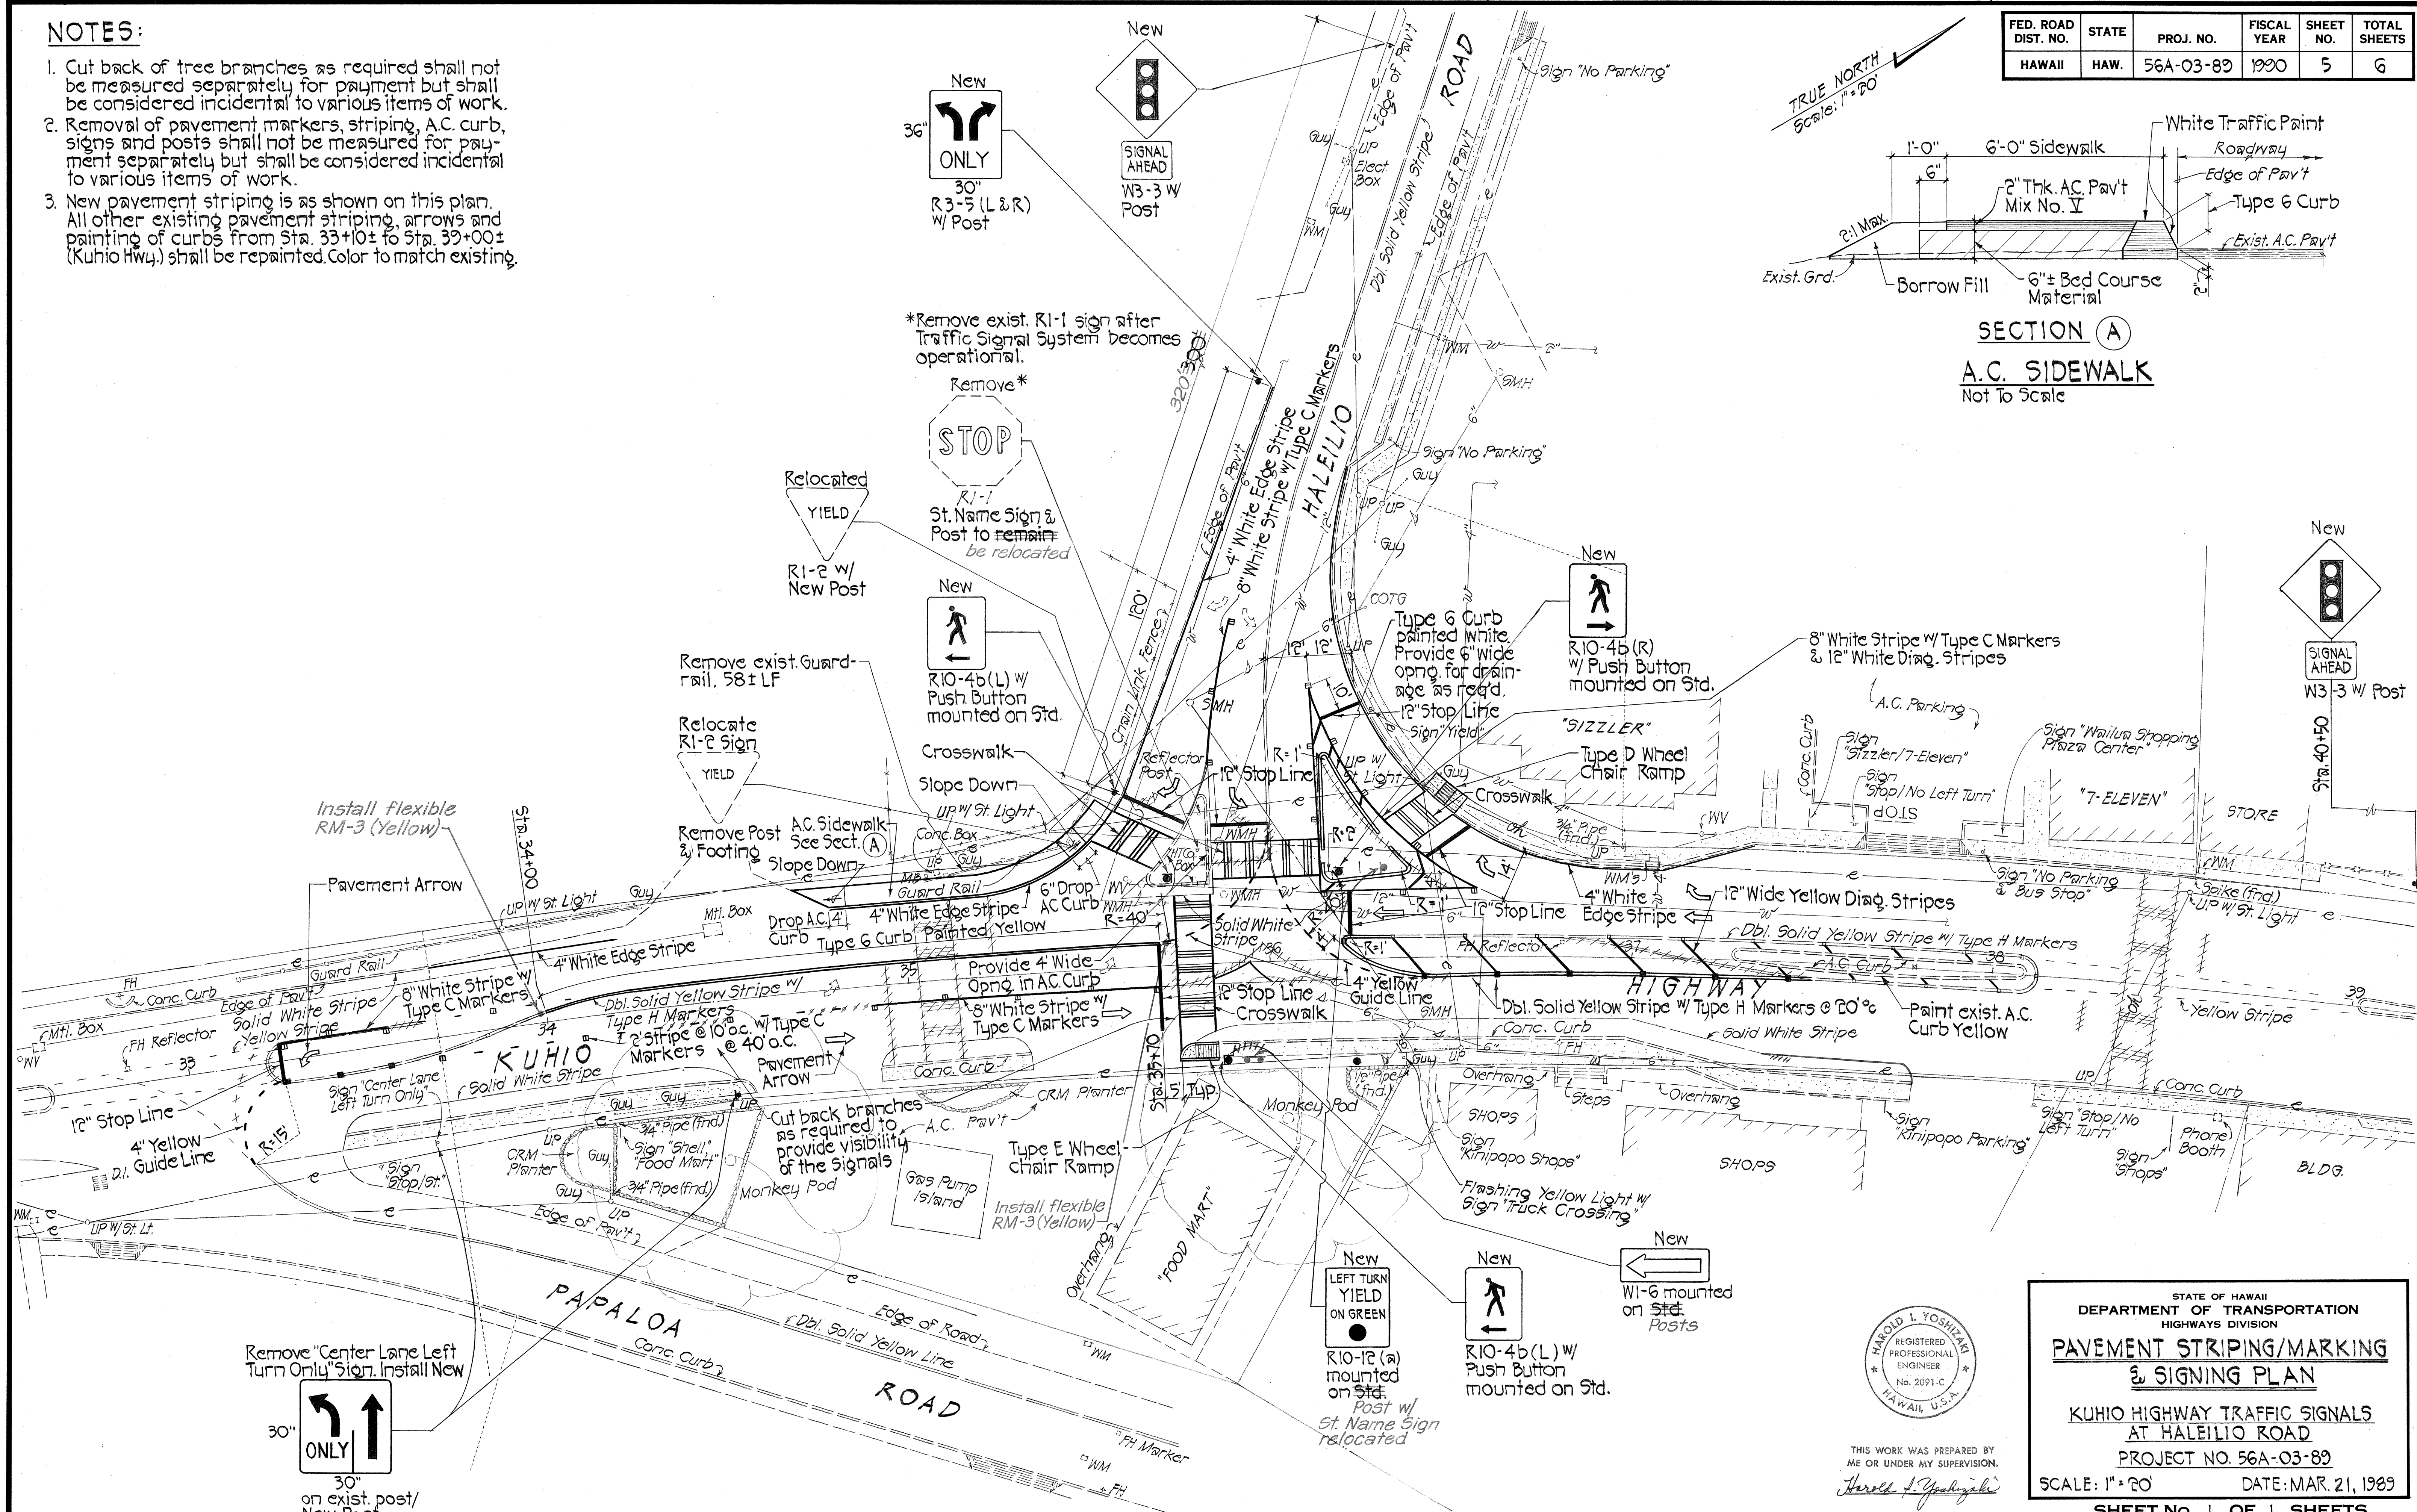


NOTES:

1. Cut back of tree branches as required shall not be measured separately for payment but shall be considered incidental to various items of work.
2. Removal of pavement markers, striping, A.C. curb, signs and posts shall not be measured for payment separately but shall be considered incidental to various items of work.
3. New pavement striping is as shown on this plan. All other existing pavement striping, arrows and painting of curbs from Sta. 33+10± to Sta. 39+00± (Kuhio Hwy.) shall be repainted. Color to match existing.

FED. ROAD DIST. NO.	STATE	PROJ. NO.	FISCAL YEAR	SHEET NO.	TOTAL SHEETS
HAWAII	HAW.	56A-03-89	1990	5	6

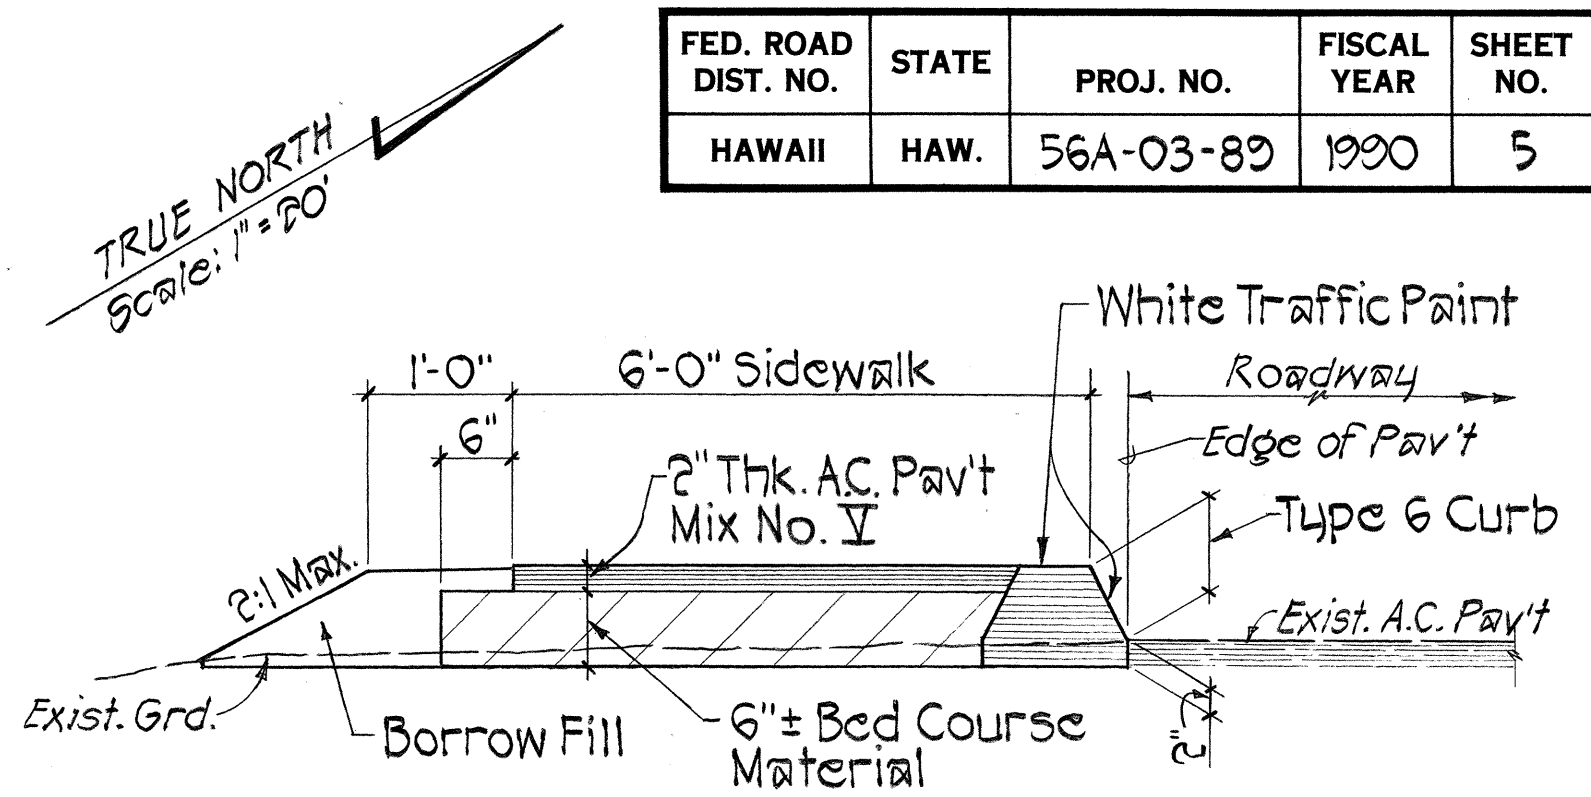

DATE	_____
SURVEY PLOTTED BY	_____
DRAWN BY	_____
DESIGNED BY	_____
QUANTITIES BY	_____
CHECKED BY	_____
ORIGINAL PLAN	_____
NOTE BOOK	_____
NO.	_____



THIS WORK WAS PREPARED BY ME OR UNDER MY SUPERVISION.
Harold I. Yoshizaki

STATE OF HAWAII
DEPARTMENT OF TRANSPORTATION
HIGHWAYS DIVISION

**PAVEMENT STRIPING/MARKING
& SIGNING PLAN**

KUHIO HIGHWAY TRAFFIC SIGNALS
AT HALEILIO ROAD

PROJECT NO. 56A-03-89

SCALE: 1" = 20' DATE: MAR. 21, 1989

SHEET No. 1 OF 1 SHEETS