


FED. ROAD DIST. NO.	STATE	PROJ. NO.	FISCAL YEAR	SHEET NO.	TOTAL SHEETS
HAWAII	HAW.	56A-01-90M	1990	6	8

SUMMARY- TRAFFIC SIGNS

Station		Bi-directional Messages		One Side Messages		Sleeve	
	o/s	Inbound	Outbound	Inbound	Outbound	Yes	No
232+30	22' Lt.			R3-21			✓
232+30	25.5' Rt.				Type A	✓	
241+00	22' Lt.			R3-7(R)			✓
241+00	32.5' Rt.	Type B	R4-9 M			✓	
245+00	32.5' Rt.	"	R4-7aM			✓	
250+00	32.5' Rt.	"	R4-9 M			✓	
254+00	32.5' Rt.	"	R4-7aM			✓	
260+00	32.5' Rt.				Type B	✓	
260+66	5.5' Rt.			Type D		✓	
267+50	5.5' Rt.	Type B	R4-7aM			✓	
275+00	5.5' Rt.	"	R4-9			✓	
280+00	5.5' Rt.	"	R4-7a			✓	
285+00	5.5' Rt.	"	R4-9			✓	
290+00	5.5' Rt.	"	R4-7a			✓	
295+00	5.5' Rt.	"	R4-9			✓	
300+00	5.5' Rt.	"	R4-7a			✓	
305+00	5.5' Rt.	"	R4-9			✓	
310+00	5.5' Rt.	"	R4-7a			✓	
314+00	5.5' Rt.	"	R4-9 M			✓	
319+50	16.5' Rt.	"	R4-7aM			✓	
320+36	16.5' Rt.			Type D		✓	
322+00	5.5' Rt.	Type B D	R4-7a			✓	
326+00	5.5' Rt.	"	R4-9			✓	
330+00	5.5' Rt.	Type A B	R4-7a			✓	
335+00	5.5' Rt.	"	R4-9			✓	
340+00	5.5' Rt.	"	R4-7a			✓	
345+00	5.5' Rt.	"	R4-9			✓	
350+00	5.5' Rt.	"	R4-7a			✓	
355+00	5.5' Rt.	"	R4-9			✓	
360+00	5.5' Rt.	"	R4-7a			✓	
365+00	5.5' Rt.	"	R4-9			✓	
370+00	5.5' Rt.	"	R4-7a			✓	
375+00	5.5' Rt.	"	R4-9			✓	
378+00	23' Rt.	"			R3-7(R)		✓
380+00	5.5' Rt.	"	R4-7a			✓	
385+00	5.5' Rt.	"	R4-9			✓	
388+00	30' Rt.				R3-21		✓
390+00	5.5' Rt.	Type A B	R4-7a			✓	
394+55	5.5' Rt. Lt.	" "	R4-7a			✓	



36"X36"
R3-7(R)

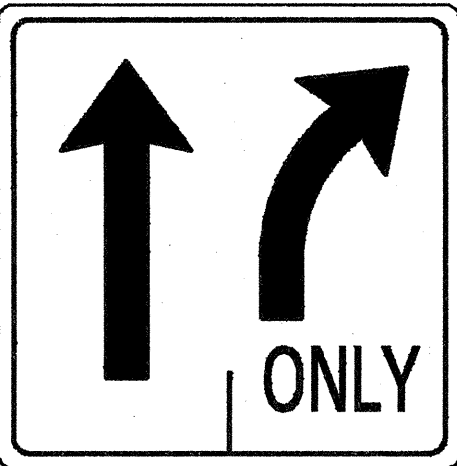

36"X36"
R3-21

DESIGNED BY	DATE
DRAWN BY	
CHECKED BY	
NOTED BY	
QUANTITIES BY	
DATE	

STATE OF HAWAII
DEPARTMENT OF TRANSPORTATION
HIGHWAYS DIVISION
**MISCELLANEOUS DETAILS &
TRAFFIC SIGN SUMMARY**
KUHIO HWY. RESURFACING
Hanamaulu To Waialua Bridge
Proj. No. 56A-01-90M
Scale: As Noted Date: March, 1990
SHEET No. 1 OF 1 SHEETS