

FED. ROAD DIST. NO.	STATE	PROJ. NO.	FISCAL YEAR	SHEET NO.	TOTAL SHEETS
HAWAII	HAW.	56A-01-90M	1990	7	8

TRUE NORTH
Scale: 1"=50'

§ E.P. Sta. 232+00 to
§ E.P. Sta. 238+00 (Outbound)
Remove existing lane lines
markings and edge of
pavement markings
§ E.P. Sta. 230+10.61

Match to existing edge line
Begin removal of existing
4" white edge stripe and
install new 4" white edge
stripe

§ E.P. Sta. 238+00 to § E.P. Sta. 255+30±
Remove all existing striping
Begin 4" Double Yellow Stripe with
Type DL Markers @ 40' o.c.

Existing 4" Double Yellow
Line with Type H Markers
to remain

4" White Edge Stripe

Type CL & A
Markers

Match to Exist.
Markings

§ E.P. Sta. 230+55± (Begin)
Remove existing 4" white
edge stripe and install new
4" white edge stripe.

§ E.P. Sta. 231+10 to
§ E.P. Sta. 238+00
Remove existing 4" Double
Yellow Stripe and 12" Yellow
Diagonals w/ Type H Markers in
Median (Outbound side only) and
install new 4" Double Yellow
Stripe and 12" Yellow Diagonals
w/ Type HL Marker @ 20' o.c.

PLAN
§ E.P. Sta. 230+10 to § E.P. Sta. 250+30±
Scale: 1"=50'

R=2074.12'
§ E.P. Sta. 230+92.84
o/s 20' 42' R

R=2,200'
§ E.P. Sta. 240+43.03

Continue Lane
Markings

To Kapaa

TRUE NORTH
Scale: 1"=50'

Continue Lane
Markings

To Kapaa

DATE	_____
SURVEY PLOTTED BY	_____
DRAWN BY	_____
DESIGNED BY	_____
QUANTITIES BY	_____
CHECKED BY	_____
NOTE BOOK	_____
NO.	_____

105'
§ E.P. Sta. 255+05.36

55' End Exception
§ E.P. Sta. 255+30 Begin Taper

R=10,500'
§ E.P. Sta. 250+37.73

Transverse Median
Marking

100' Taper

4" White
Guide Line
260

§ E.P. Sta. 260+00
End Taper

§ E.P. Sta. 261+35.36=EG
§ Sta. 260+36

4" Yellow
Guide Line

Begin Taper
§ Sta. 262+35

105' Taper

4" White Guide
Line

End Taper
§ Sta. 264+00

Transverse Median
Marking

4" White Edge Stripe

105'
End Taper
§ Sta. 267+50

4" White Edge Stripe

4" White
Guide Line

Continue Lane
Markings

600' Taper
4" White
Edge Stripe

4" White Stripe, 2'
Long @ 10' o.c. w/ Type
CL Markers @ 40' o.c.

4" Double Yellow
Stripe w/ Type DL
Markers @ 20' o.c.

Pavement Arrow (Typical)


Channeling Island
and Lines (Typical)

KAUAL BEACH DR.
To Kaula Hiitten

PLAN
§ Sta. 255+30 to 269+00
Scale: 1"=50'


STATE OF HAWAII
DEPARTMENT OF TRANSPORTATION
HIGHWAYS DIVISION
**PAVEMENT MARKING
PLAN**
KUHIO HIGHWAY RESURFACING
HANAMAULU TO WAILUA BRIDGE
PROJECT NO. 56A-01-90M
Scale: As Noted Date: March, 1990
SHEET NO. 1 OF 2 SHEETS

FED. ROAD DIST. NO.	STATE	PROJ. NO.	FISCAL YEAR	SHEET NO.	TOTAL SHEETS
HAWAII	HAW.	56A-01-90M	1990	8	8

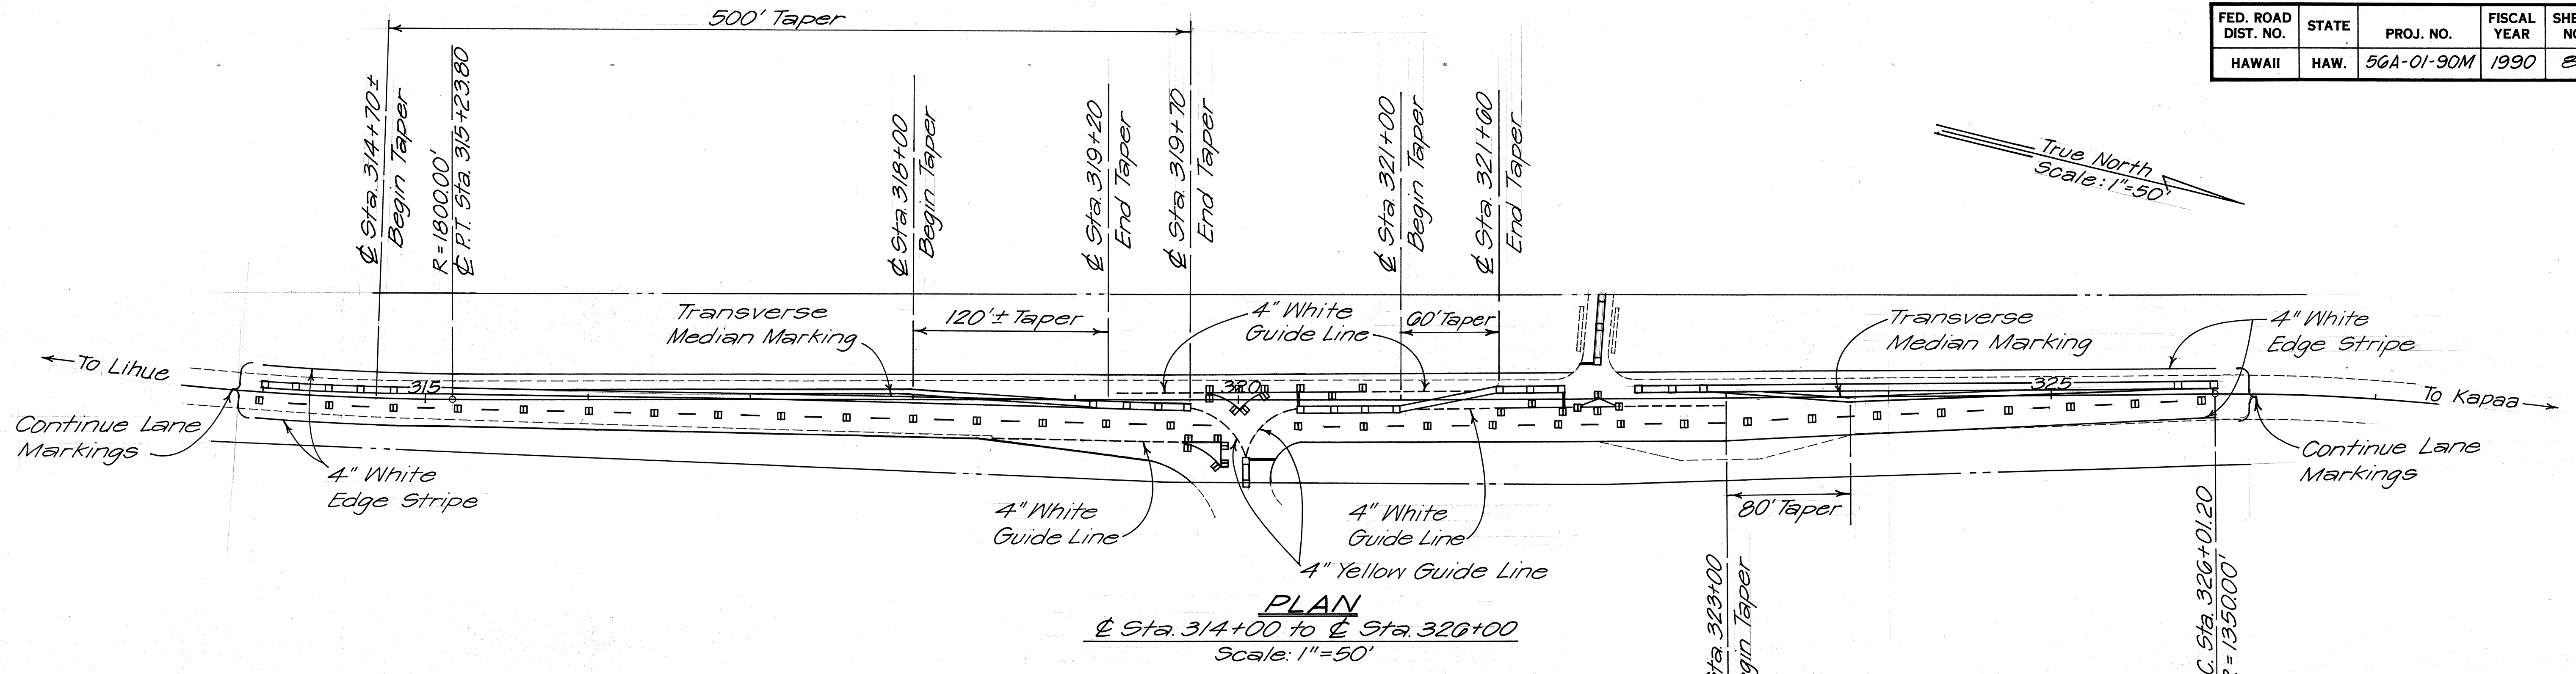

Sta. 378+00 to Sta. 384+00 Rt.
 Install Pavement Arrows @ 200' oc. on rightmost lane

Continue Lane Markings to Sta. 378+00. 4" White Stripe, 2' Long @ 10' oc. w/ Type CL Markers 40' oc.

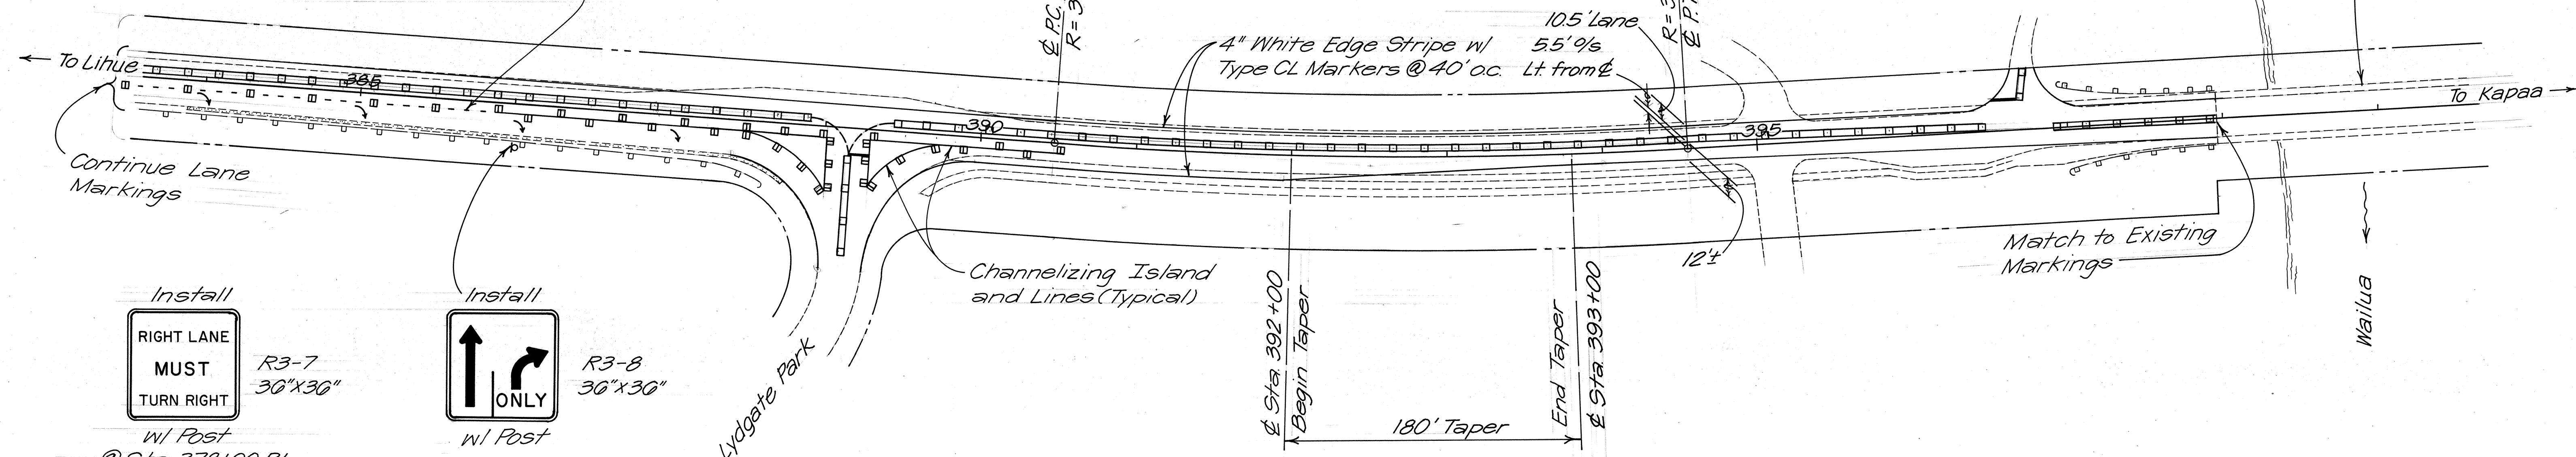

Install
RIGHT LANE MUST TURN RIGHT
 R3-7 30"x30"
 w/ Post @ Sta. 378+00 Rt.

Install
↑ ONLY
 R3-8 30"x30"
 w/ Post

STATE OF HAWAII
 DEPARTMENT OF TRANSPORTATION
 HIGHWAYS DIVISION

PAVEMENT MARKING PLAN

KUHIO HWY. RESURFACING
 HANAMAULU TO WAILUA BR.
 PROJ. NO. 56A-01-90M

Scale: 1"=50' Date: Mar., 1990

SHEET NO. 2 OF 2 SHEETS