


FED. ROAD DIST. NO.	STATE	PROJ. NO.	FISCAL YEAR	SHEET NO.	TOTAL SHEETS
HAWAII	HAW.	56C-01-93M	1993	3	7

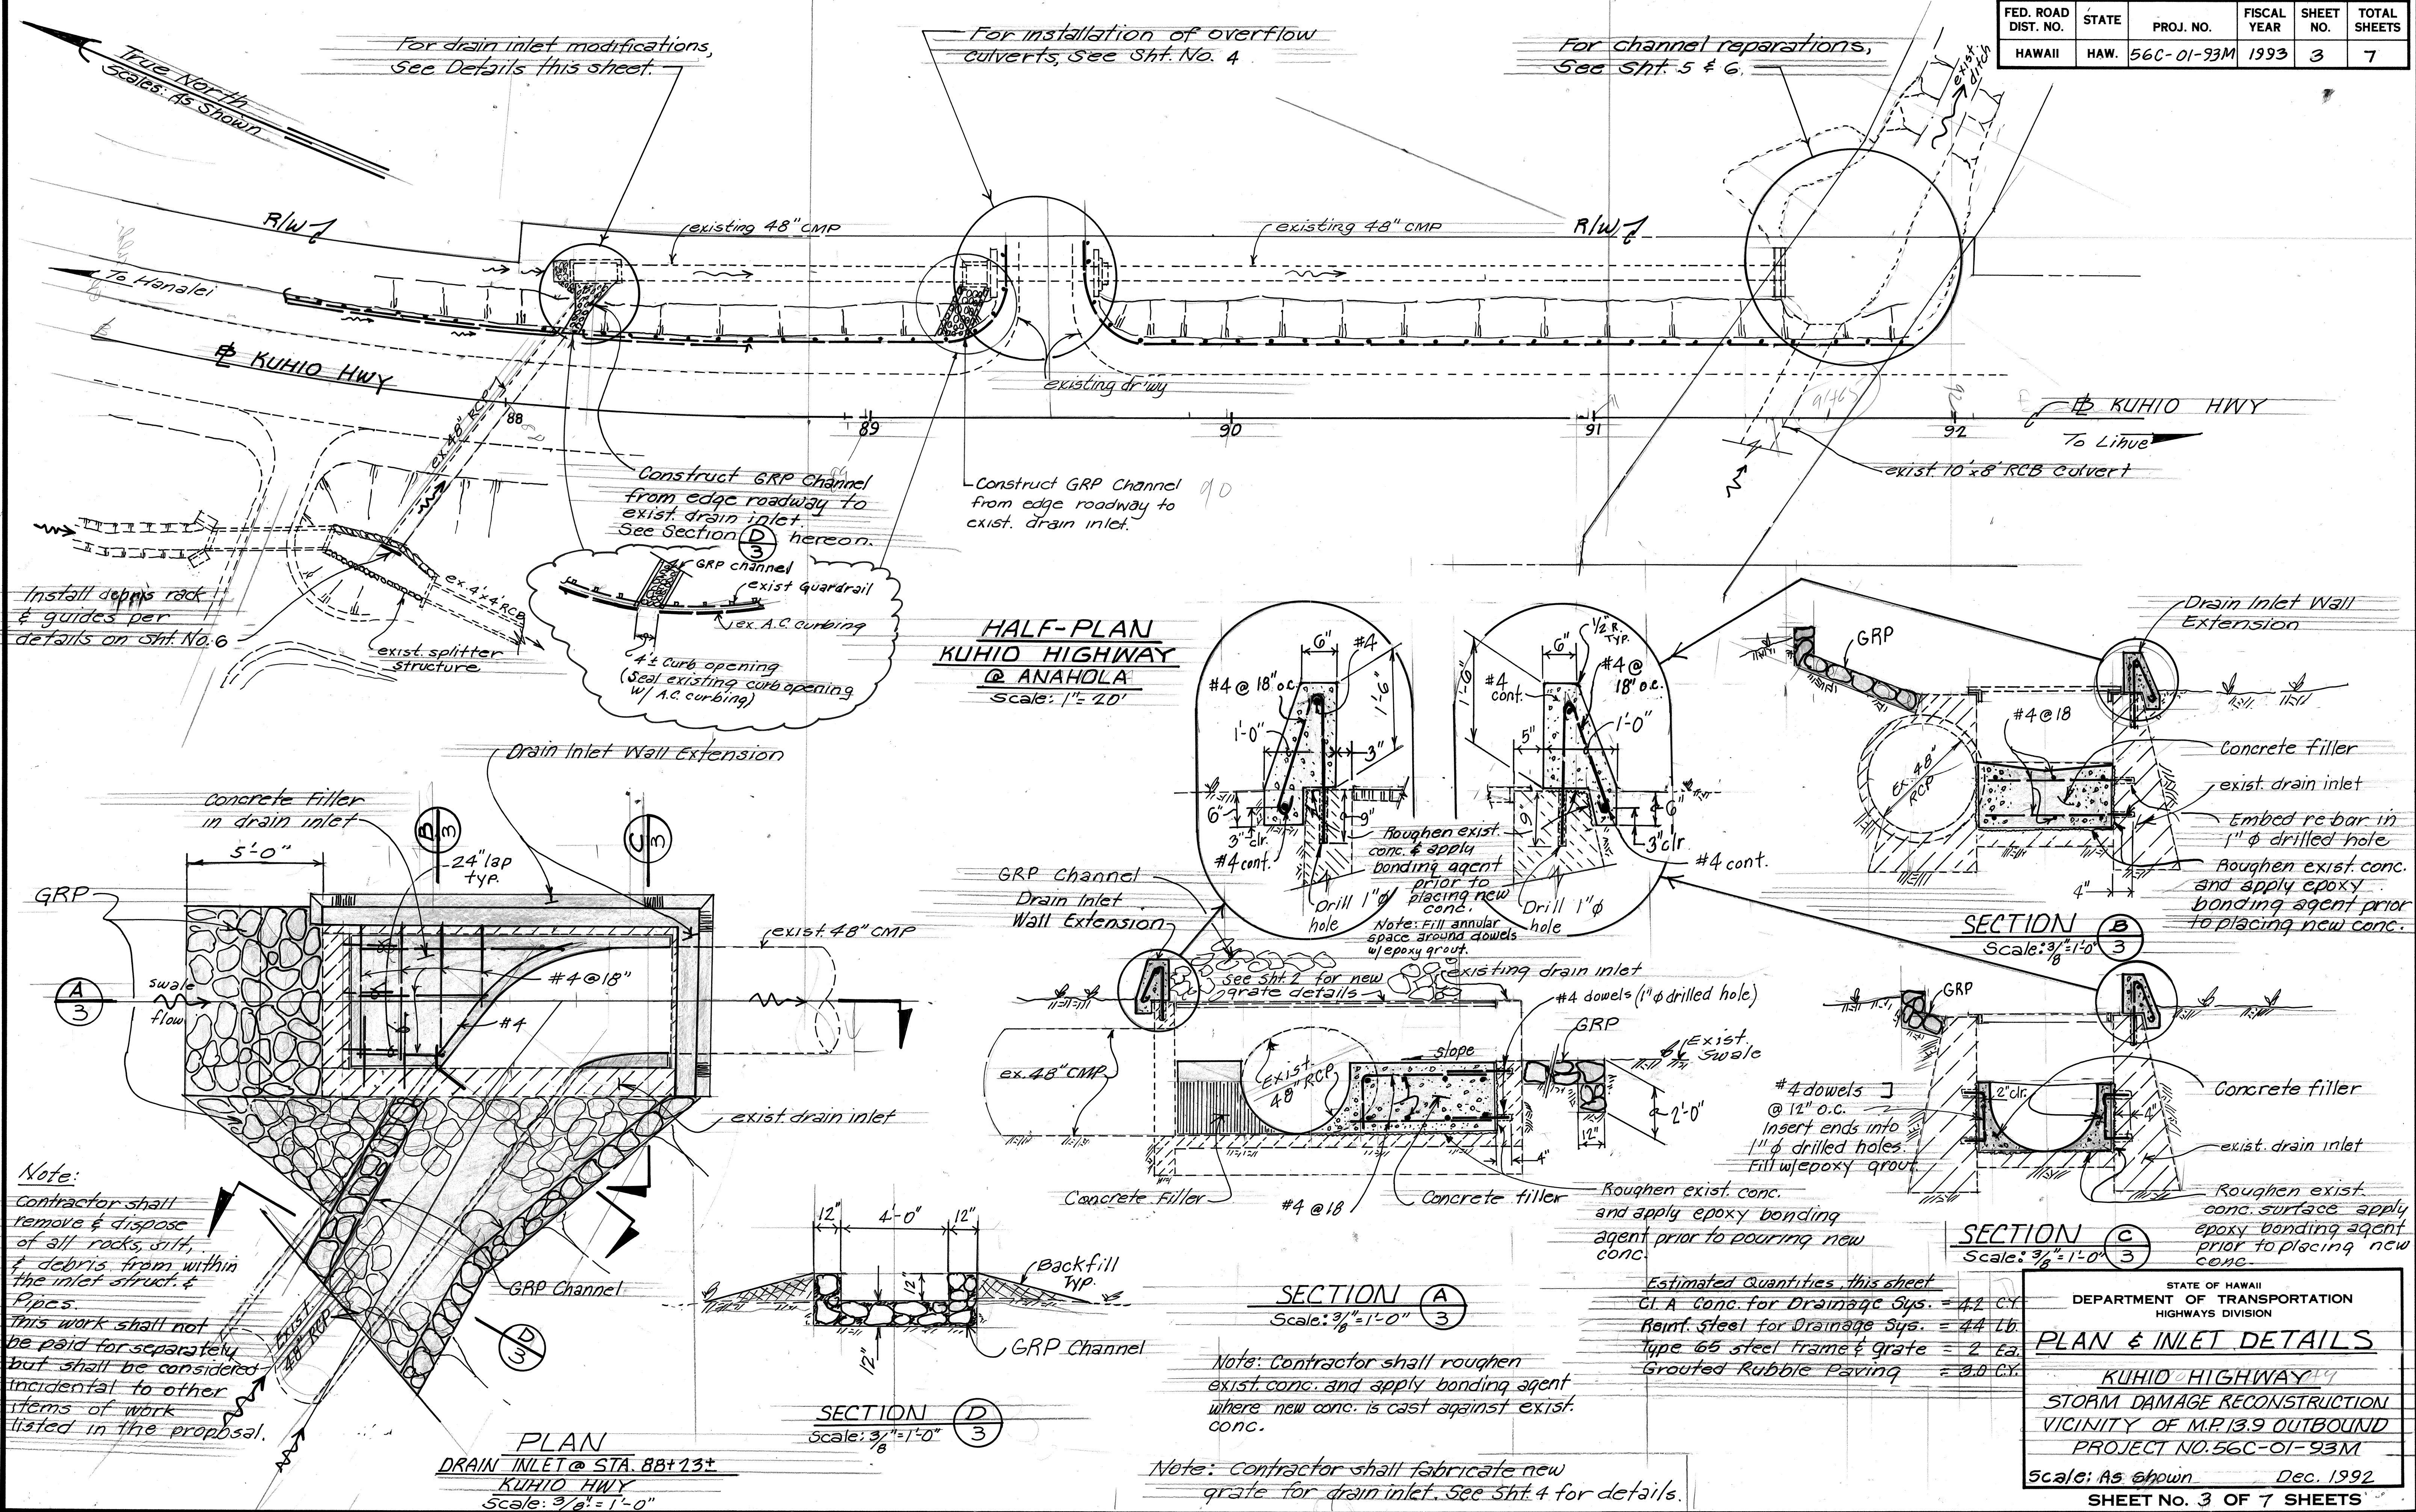

DATE	_____
ORIGINAL PLAN	_____
TRACED BY	_____
NOTED BY	_____
QUANTITIES BY	_____
CHECKED BY	_____
NO.	_____

STATE OF HAWAII
DEPARTMENT OF TRANSPORTATION
HIGHWAYS DIVISION

PLAN & INLET DETAILS

KUHIO HIGHWAY

STORM DAMAGE RECONSTRUCTION
VICINITY OF M.P. 13.9 OUTBOUND
PROJECT NO. 56C-01-93M

Scale: As shown Dec. 1992

SHEET NO. 3 OF 7 SHEETS

Estimated Quantities, this sheet

Cl. A Conc. for Drainage Sys.	= 42 CY
Reinf. steel for Drainage Sys.	= 44 Lb.
Type 65 steel frame & grate	= 2 ea.
Grouted Rubble Paving	= 2.2 CY

SECTION A
Scale: 3/8" = 1'-0"

SECTION D
Scale: 3/8" = 1'-0"

PLAN
DRAIN INLET @ STA. 88+23+
KUHIO HWY
Scale: 3/8" = 1'-0"