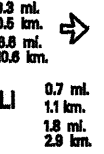


|                     |       |           |             |           |              |
|---------------------|-------|-----------|-------------|-----------|--------------|
| FED. ROAD DIST. NO. | STATE | PROJ. NO. | FISCAL YEAR | SHEET NO. | TOTAL SHEETS |
| HAWAII              | HAW.  | 56A-02-95 | 1995        | 36        | 38           |

| TRAFFIC SIGN SUMMARY |   |                    |          |                         |          |
|----------------------|---|--------------------|----------|-------------------------|----------|
| SIGN NO.             | MESSAGE                                                                                                  | QUANTITY           |          |                         |          |
|                      |   | 10 SQ. FT. OR LESS |          | GREATER THAN 10 SQ. FT. |          |
|                      |   | W/POST             | W/O POST | W/POSTS                 | W/O POST |
|                      |   |                    |          |                         |          |
| R1-1                 | STOP   | 19                 |          |                         |          |
| R1-2                 | YIELD   | 3                  |          |                         |          |
| R2-1(25)             | SPEED LIMIT 25                                                                                           |                    |          | 4                       |          |
| R2-1(35)             | SPEED LIMIT 35                                                                                           |                    |          | 6                       |          |
| R2-5b(25)            | REDUCED SPEED 25                                                                                         |                    |          | 4                       |          |
| R4-1                 | DO NOT PASS                                                                                              | 5                  |          |                         |          |
| W1-2(L)              |                         | 2                  |          |                         |          |
| W1-2(R)              |                         | 3                  |          |                         |          |
| W1-8(L)              |                         | 5                  |          |                         |          |
| W1-8(R)              |                         | 5                  |          |                         |          |
| W3-1a                |                         | 2                  |          |                         |          |
| W3-1a-A              | STOP AHEAD                                                                                               | 2                  |          |                         |          |
| W5-2-A               | NARROW BRIDGE                                                                                            | 2                  |          |                         |          |
| W5-4                 | NARROW SHOULDER                                                                                          | 2                  |          |                         |          |
| W13-1(20)            | 20 M.P.H.                                                                                                | 2                  |          |                         |          |
| R11-2                | ROAD CLOSED                                                                                              |                    | 2        |                         |          |
| R15-1                | UNLAWFUL TO LITTER \$1000 FINE                                                                           | 2                  |          |                         |          |
| R16-1d               | BUCKLE UP  IT'S THE LAW | 2                  |          |                         |          |
|                      | TOTAL   | 53                 | 2        | 14                      | 0        |

| DESTINATION SIGN SUMMARY |   |                   |                          |         |
|--------------------------|---|-------------------|--------------------------|---------|
| SIGN NO.                 | MESSAGE   | SIZE              | NEW PANEL AREA (SQ. FT.) |         |
|                          |   |                   | W/O POST                 | W/POSTS |
| D-1                      | WAILUA<br>LIHUE<br>WAIPOULI<br>KAPAA<br> | 1 @7'-6" x 5'-0"  |                          | 37.5    |
| D-2                      | KAPAA TOWN                               | 2 @3'-0" x 1'-6"  |                          | 9       |
| D-3                      |  KAPAA TOWN                              | 1 @3'-0" x 1'-6"  |                          | 4.5     |
| D-4                      | WAILUA                                   | 2 @3'-0" x 1'-0"  |                          | 9       |
| D-5                      |  WAILUA                                  | 1 @3'-0" x 1'-0"  |                          | 6       |
| D-6                      |  WAIPOULI                                | 1 @3'-6" x 1'-0"  |                          | 3.5     |
| D-7                      | KEEP OUT<br>NO THROUGH TRAFFIC<br>VIOLATIONS<br>WILL BE<br>PROSECUTED                                                       | 18 @5'-0" x 3'-0" |                          | 270     |
| D-8                      | ROAD OPEN<br>8:00am to 7:00pm<br>DAILY                                                                                      | 2 @5'-0" x 3'-6"  |                          | 35      |
| D-9                      | ROAD OPEN<br>5:30am to 7:00pm                                                                                               | 6 @3'-6" x 1'-6"  |                          | 31.5    |
| M4-1                     | ALTERNATE   | 5 @2'-0" x 1'-0"  |                          | 10      |
| M4-3                     | BUSINESS   | 2 @2'-0" x 1'-0"  |                          | 4       |
|                          | TOTAL   |                   |                          | 420     |

| CONSTRUCTION SIGN SUMMARY |                         |         |          |
|---------------------------|-------------------------|---------|----------|
| SIGN NO.                  | MESSAGE                 | W/POSTS | W/O POST |
| CG20-2                    | END CONSTRUCTION        | 5       |          |
| CW20-1d                   | ROAD CONSTRUCTION AHEAD | 5       |          |
|                           | TOTAL                   | 10      | 0        |

| REFLECTOR MARKER SUMMARY |              |       |          |       |
|--------------------------|--------------|-------|----------|-------|
| TYPE                     | QUANTITY     |       |          |       |
|                          | W/STEEL POST |       | W/O POST |       |
|                          | YELLOW       | WHITE | YELLOW   | WHITE |
| RM-2                     |              | 49    |          |       |
| RM-3                     | 91           |       | 111      |       |
| RM-4(L)                  | 4            |       |          |       |
| RM-4(R)                  | 4            |       |          |       |
| Type II Object Marker    | 2            |       |          |       |

|               |                   |      |
|---------------|-------------------|------|
| ORIGINAL PLAN | SURVEY PLOTTED BY | DATE |
| NOTE BOOK     | DRAWN BY          | X    |
| DESIGNED BY   | CHKD BY           |      |
| QUANTITIES BY | DESIGNED BY       |      |
| CHECKED BY    | CHKD BY           |      |

STATE OF HAWAII  
DEPARTMENT OF TRANSPORTATION  
HIGHWAYS DIVISION

TRAFFIC SUMMARIES

TEMPORARY KAPAA BYPASS ROAD

Project No. 56A-02-95

Scale: NoneDate: Feb., 1995

SHEET No. 1 OF 2 SHEETS