


FED. ROAD DIST. NO.	STATE	FED. AID PROJ. NO.	FISCAL YEAR	SHEET NO.	TOTAL SHEETS
HAWAII	HAW.	STP-056-1(38)	1996	16	26

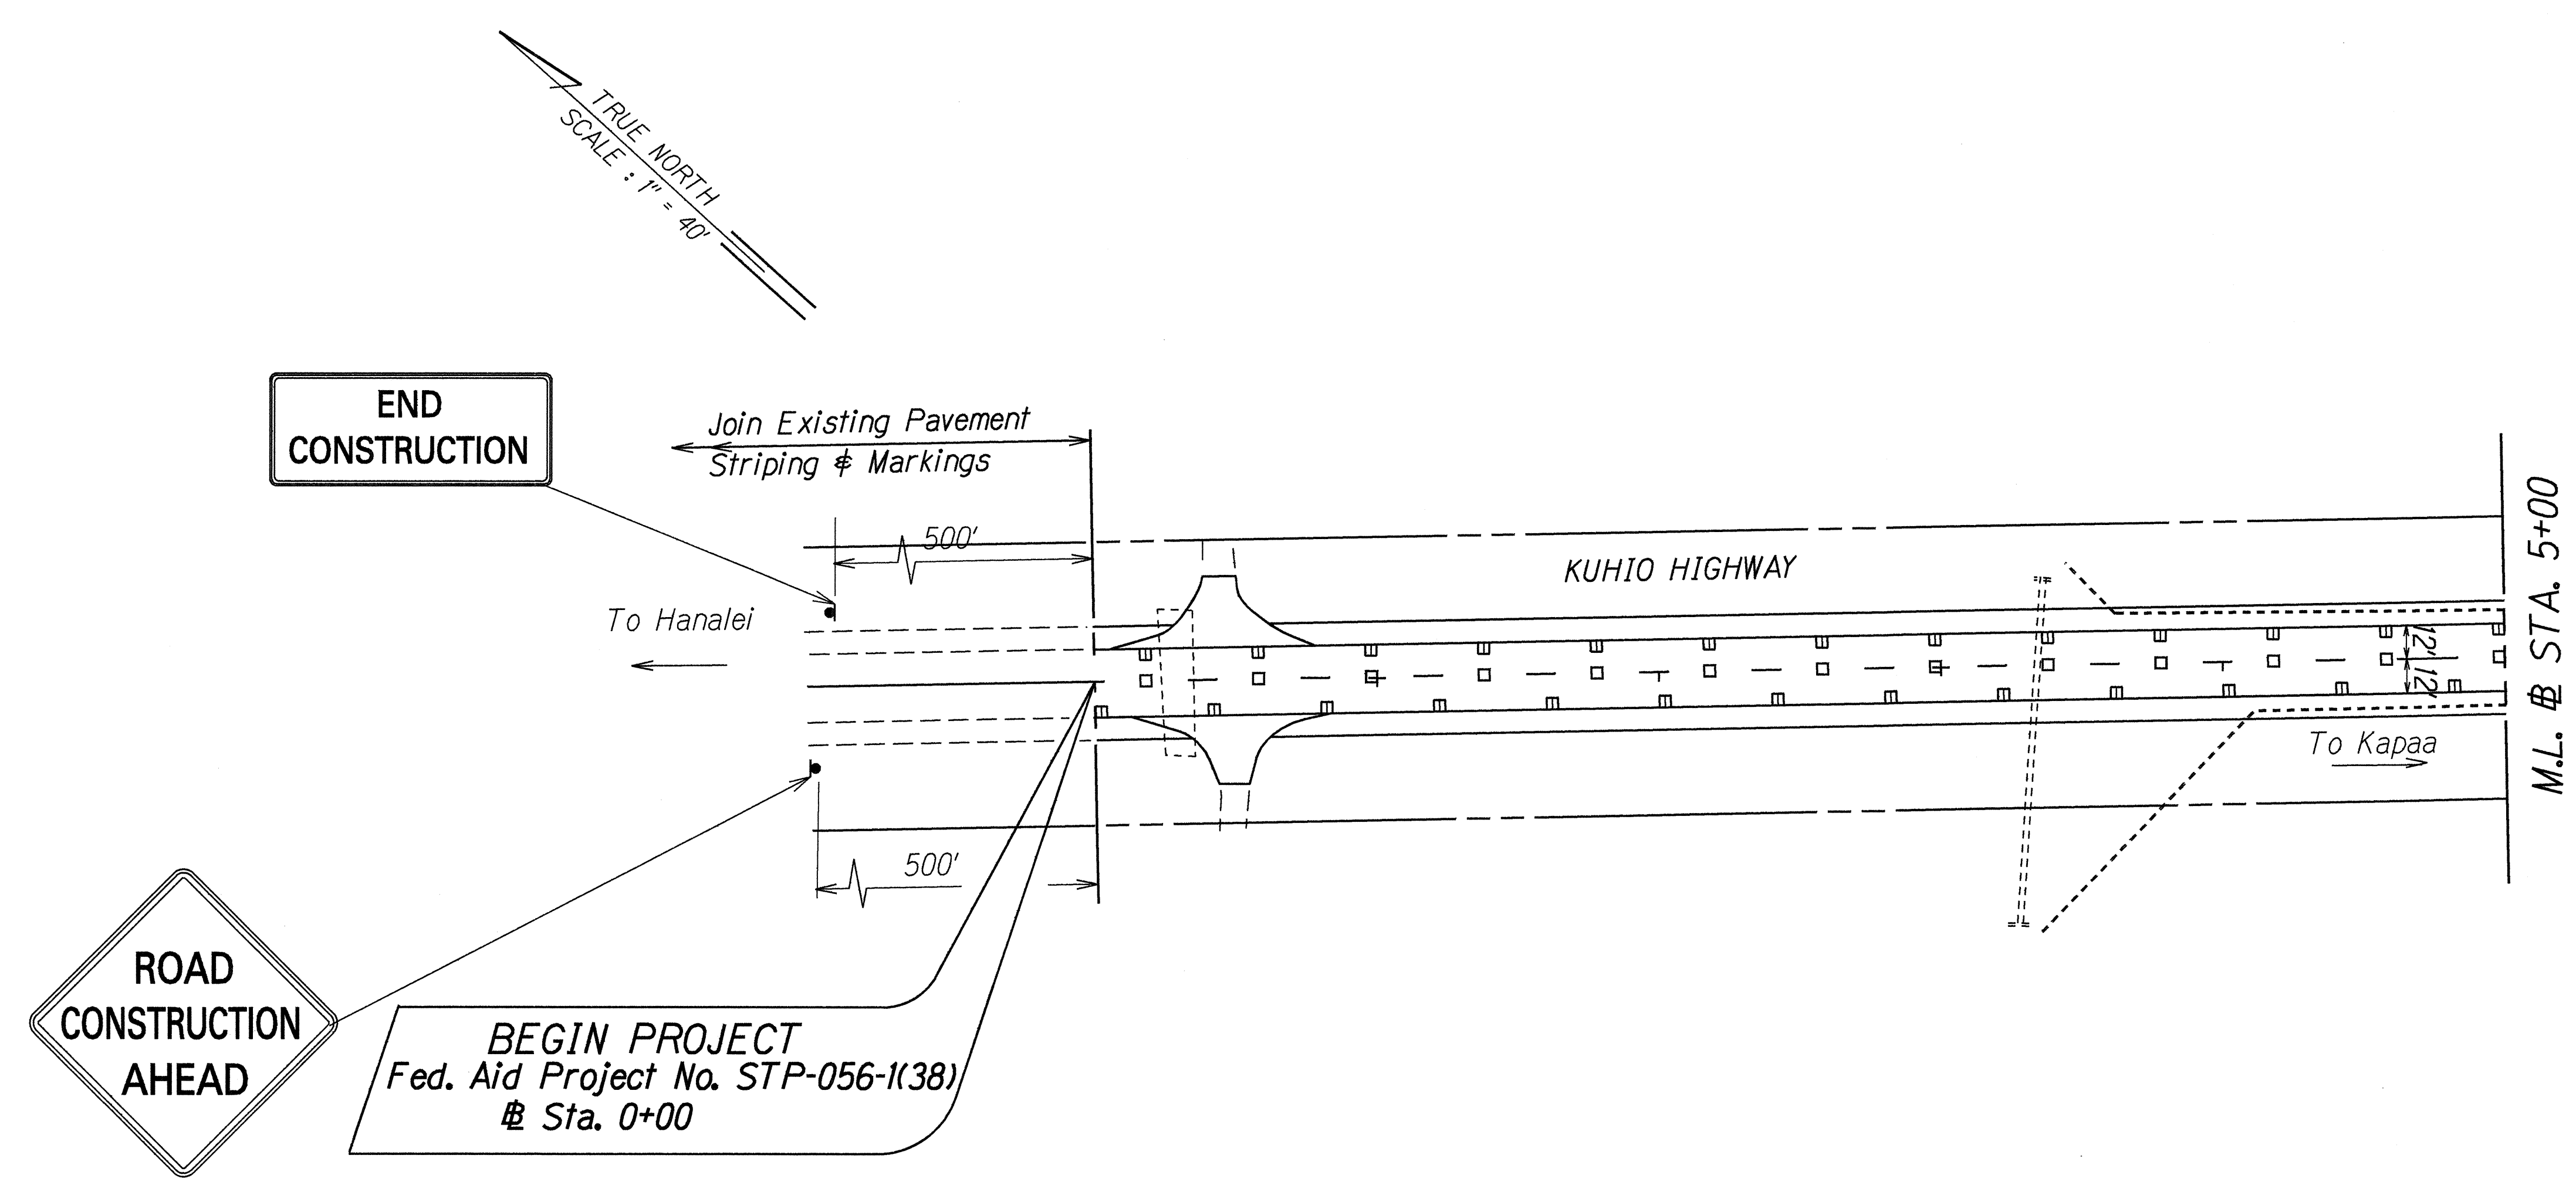

ORIGINAL PLAN	SURVEY PLOTTED BY	DATE
NOTE BOOK	DRAWN BY	
ke/s/ste	TRACED BY	
kuhio08.dgn	QUANTITIES BY	
	CHECKED BY	

STATE OF HAWAII
DEPARTMENT OF TRANSPORTATION
HIGHWAYS DIVISION


**PAVEMENT MARKINGS,
STRIPING & TRAFFIC SIGNS**

KUHIO HIGHWAY RESURFACING
Kilauea to Aliomanu Drive
Federal Aid Project No. STP-056-1(38)

Scale: 1"=40' Date: Feb. 1995

SHEET No. 1 OF 8 SHEETS

FED. ROAD DIST. NO.	STATE	FED. AID PROJ. NO.	FISCAL YEAR	SHEET NO.	TOTAL SHEETS
HAWAII	HAW.	STP-056-1(38)	1996	17	26

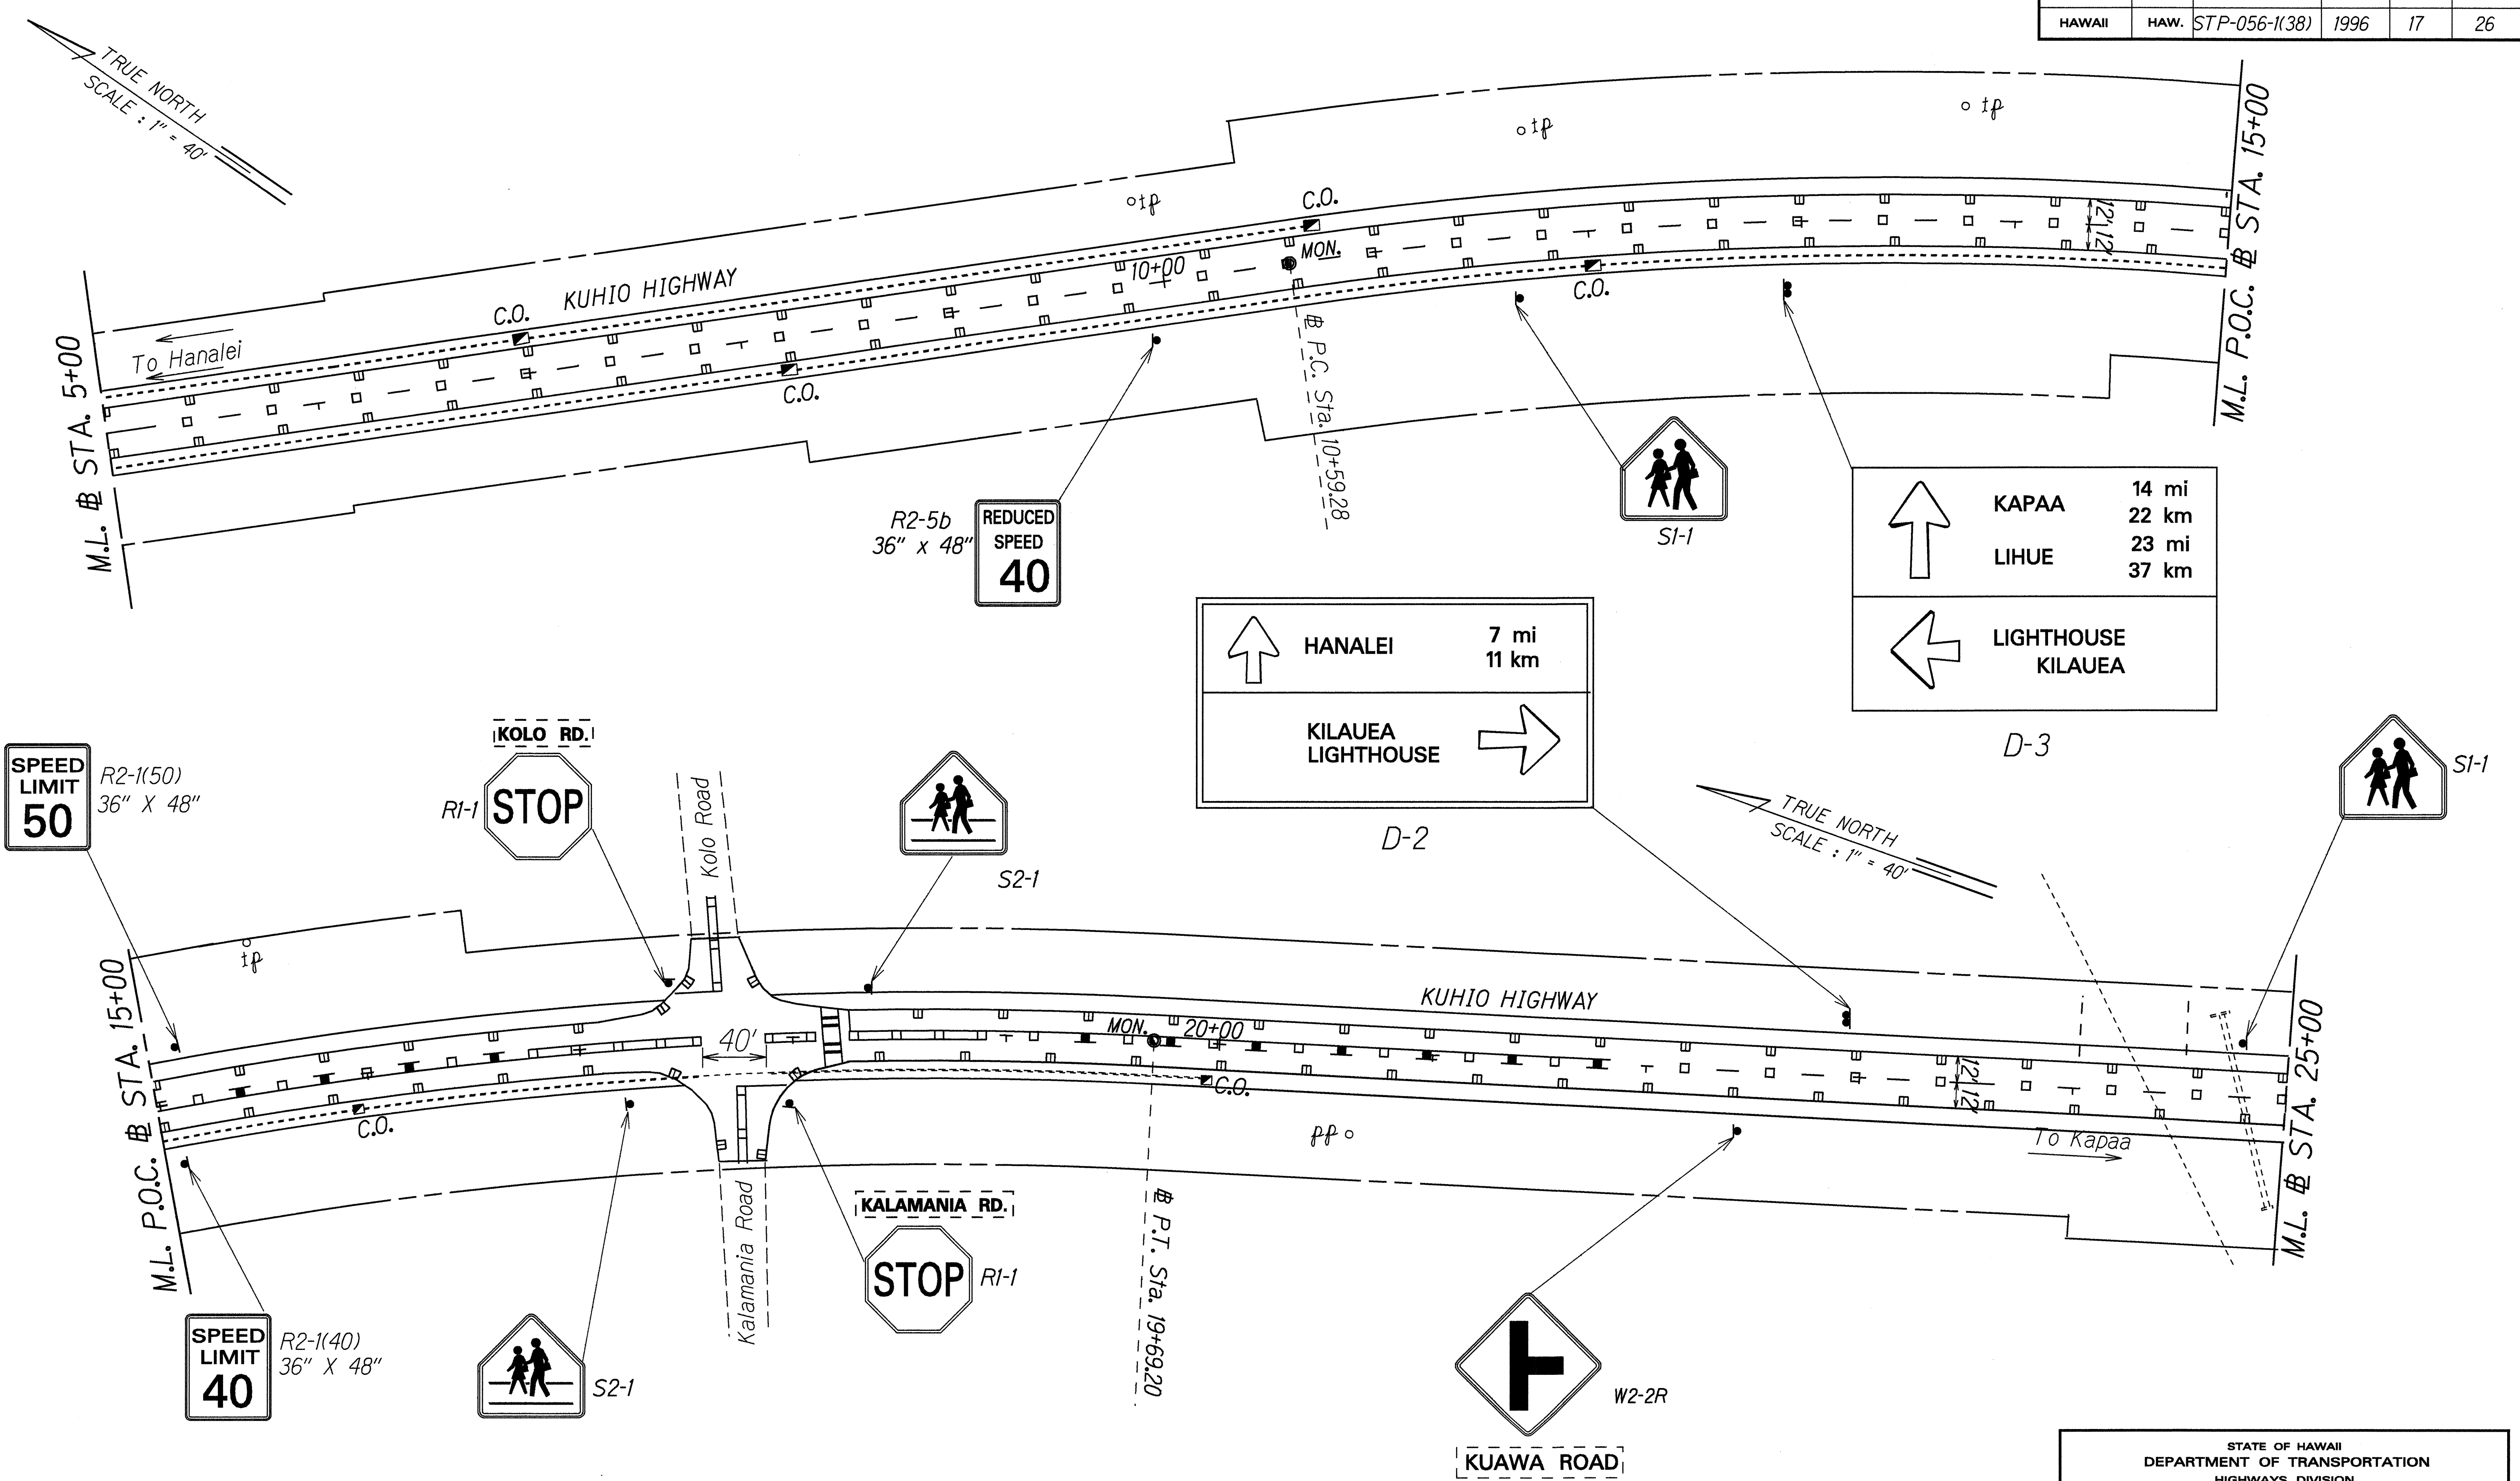

ORIGINAL PLAN	SURVEY PLOTTED BY	DATE
PLAN	DRAWN BY Markawa	X
NOTE BOOK	TRACED BY Markawa	
KEI, STEVE	QUANTITIES BY Markawa	
KEI, STEVE	CHECKED BY Markawa	

STATE OF HAWAII
DEPARTMENT OF TRANSPORTATION
HIGHWAYS DIVISION


**PAVEMENT MARKINGS,
STRIPING & TRAFFIC SIGNS**

KUHIO HIGHWAY RESURFACING
Kilauea to Aliomanu Drive
Federal Aid Project No. STP-056-1(38)

Scale: 1"=40' Date: Feb., 1995

SHEET No. 2 OF 8 SHEETS

FED. ROAD DIST. NO.	STATE	FED. AID PROJ. NO.	FISCAL YEAR	SHEET NO.	TOTAL SHEETS
HAWAII	HAW.	STP-056-1(38)	1996	18	26

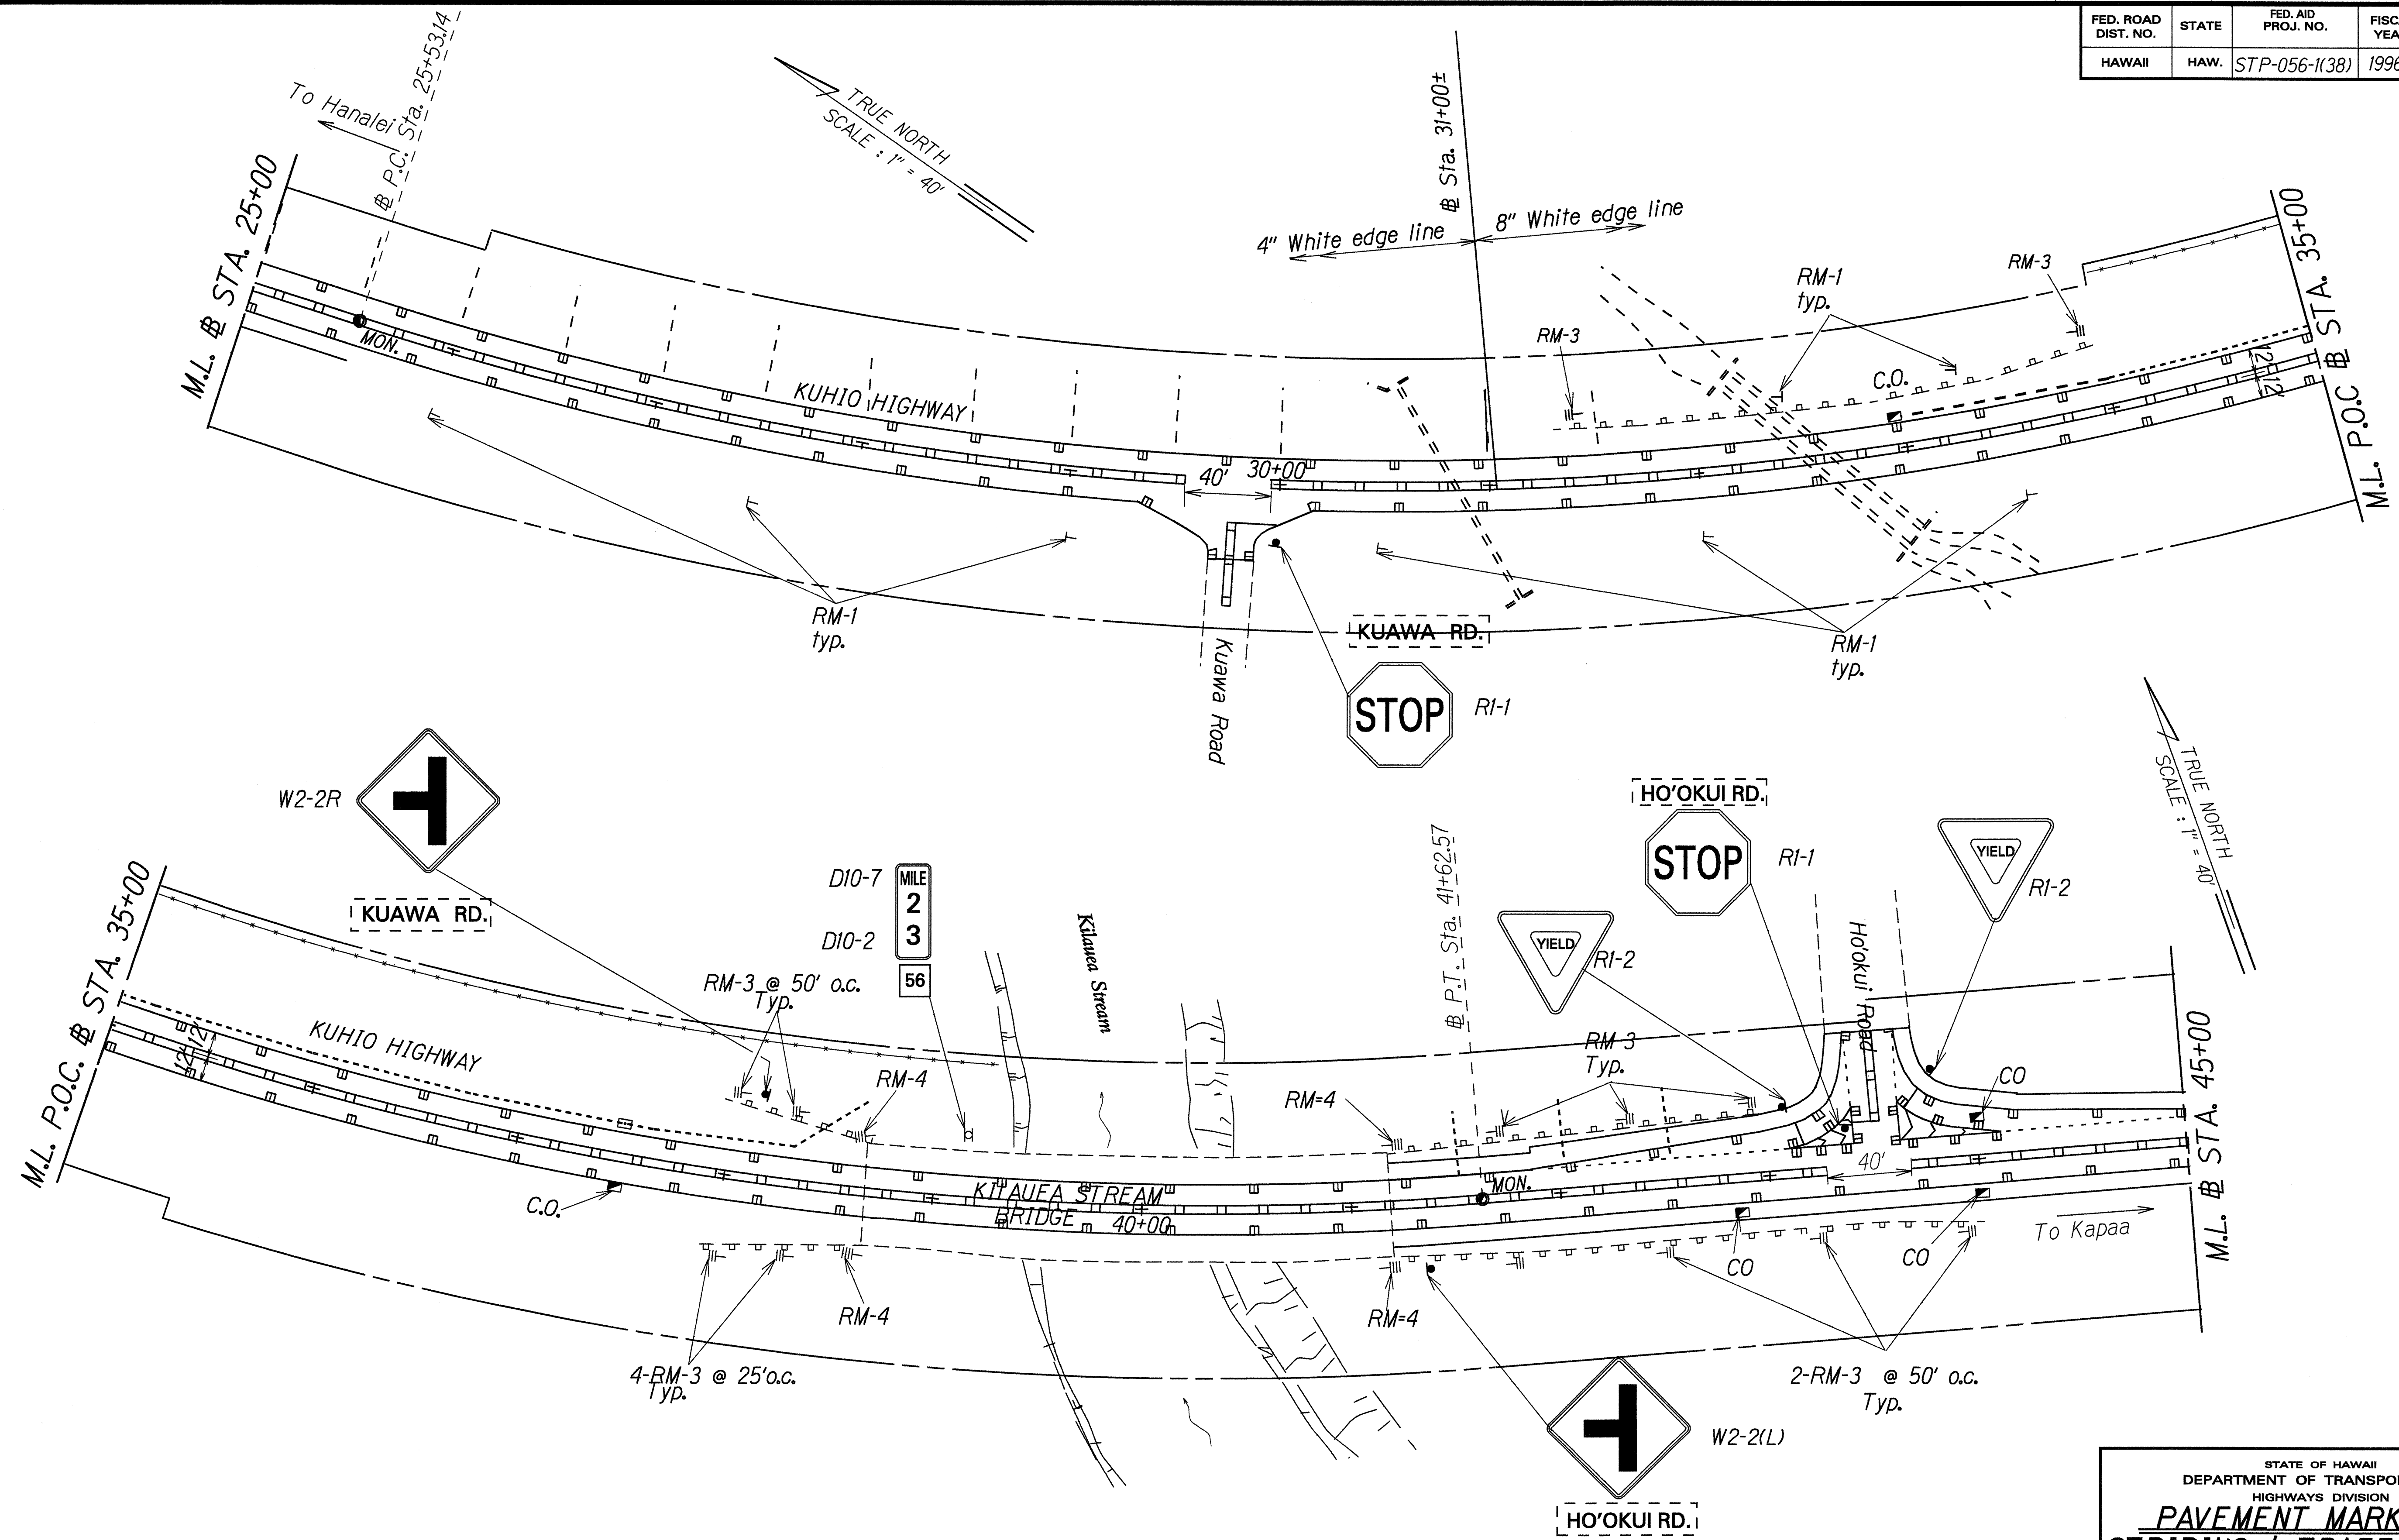

ORIGINAL PLAN	SURVEY PLOTTED BY	DATE
TRACED BY		
NOTES		
DESIGNED BY		
CHECKED BY		

STATE OF HAWAII
DEPARTMENT OF TRANSPORTATION
HIGHWAYS DIVISION


**PAVEMENT MARKINGS,
STRIPING & TRAFFIC SIGNS**

KUHIO HIGHWAY RESURFACING
Kilauea to Aliomanu Drive
Federal Aid Project No. STP-056-1(38)

Scale: 1"=40' Date: Feb., 1995

SHEET No. 3 OF 8 SHEETS

FED. ROAD DIST. NO.	STATE	FED. AID PROJ. NO.	FISCAL YEAR	SHEET NO.	TOTAL SHEETS
HAWAII	HAW.	STP-056-11(38)	1996	19	26

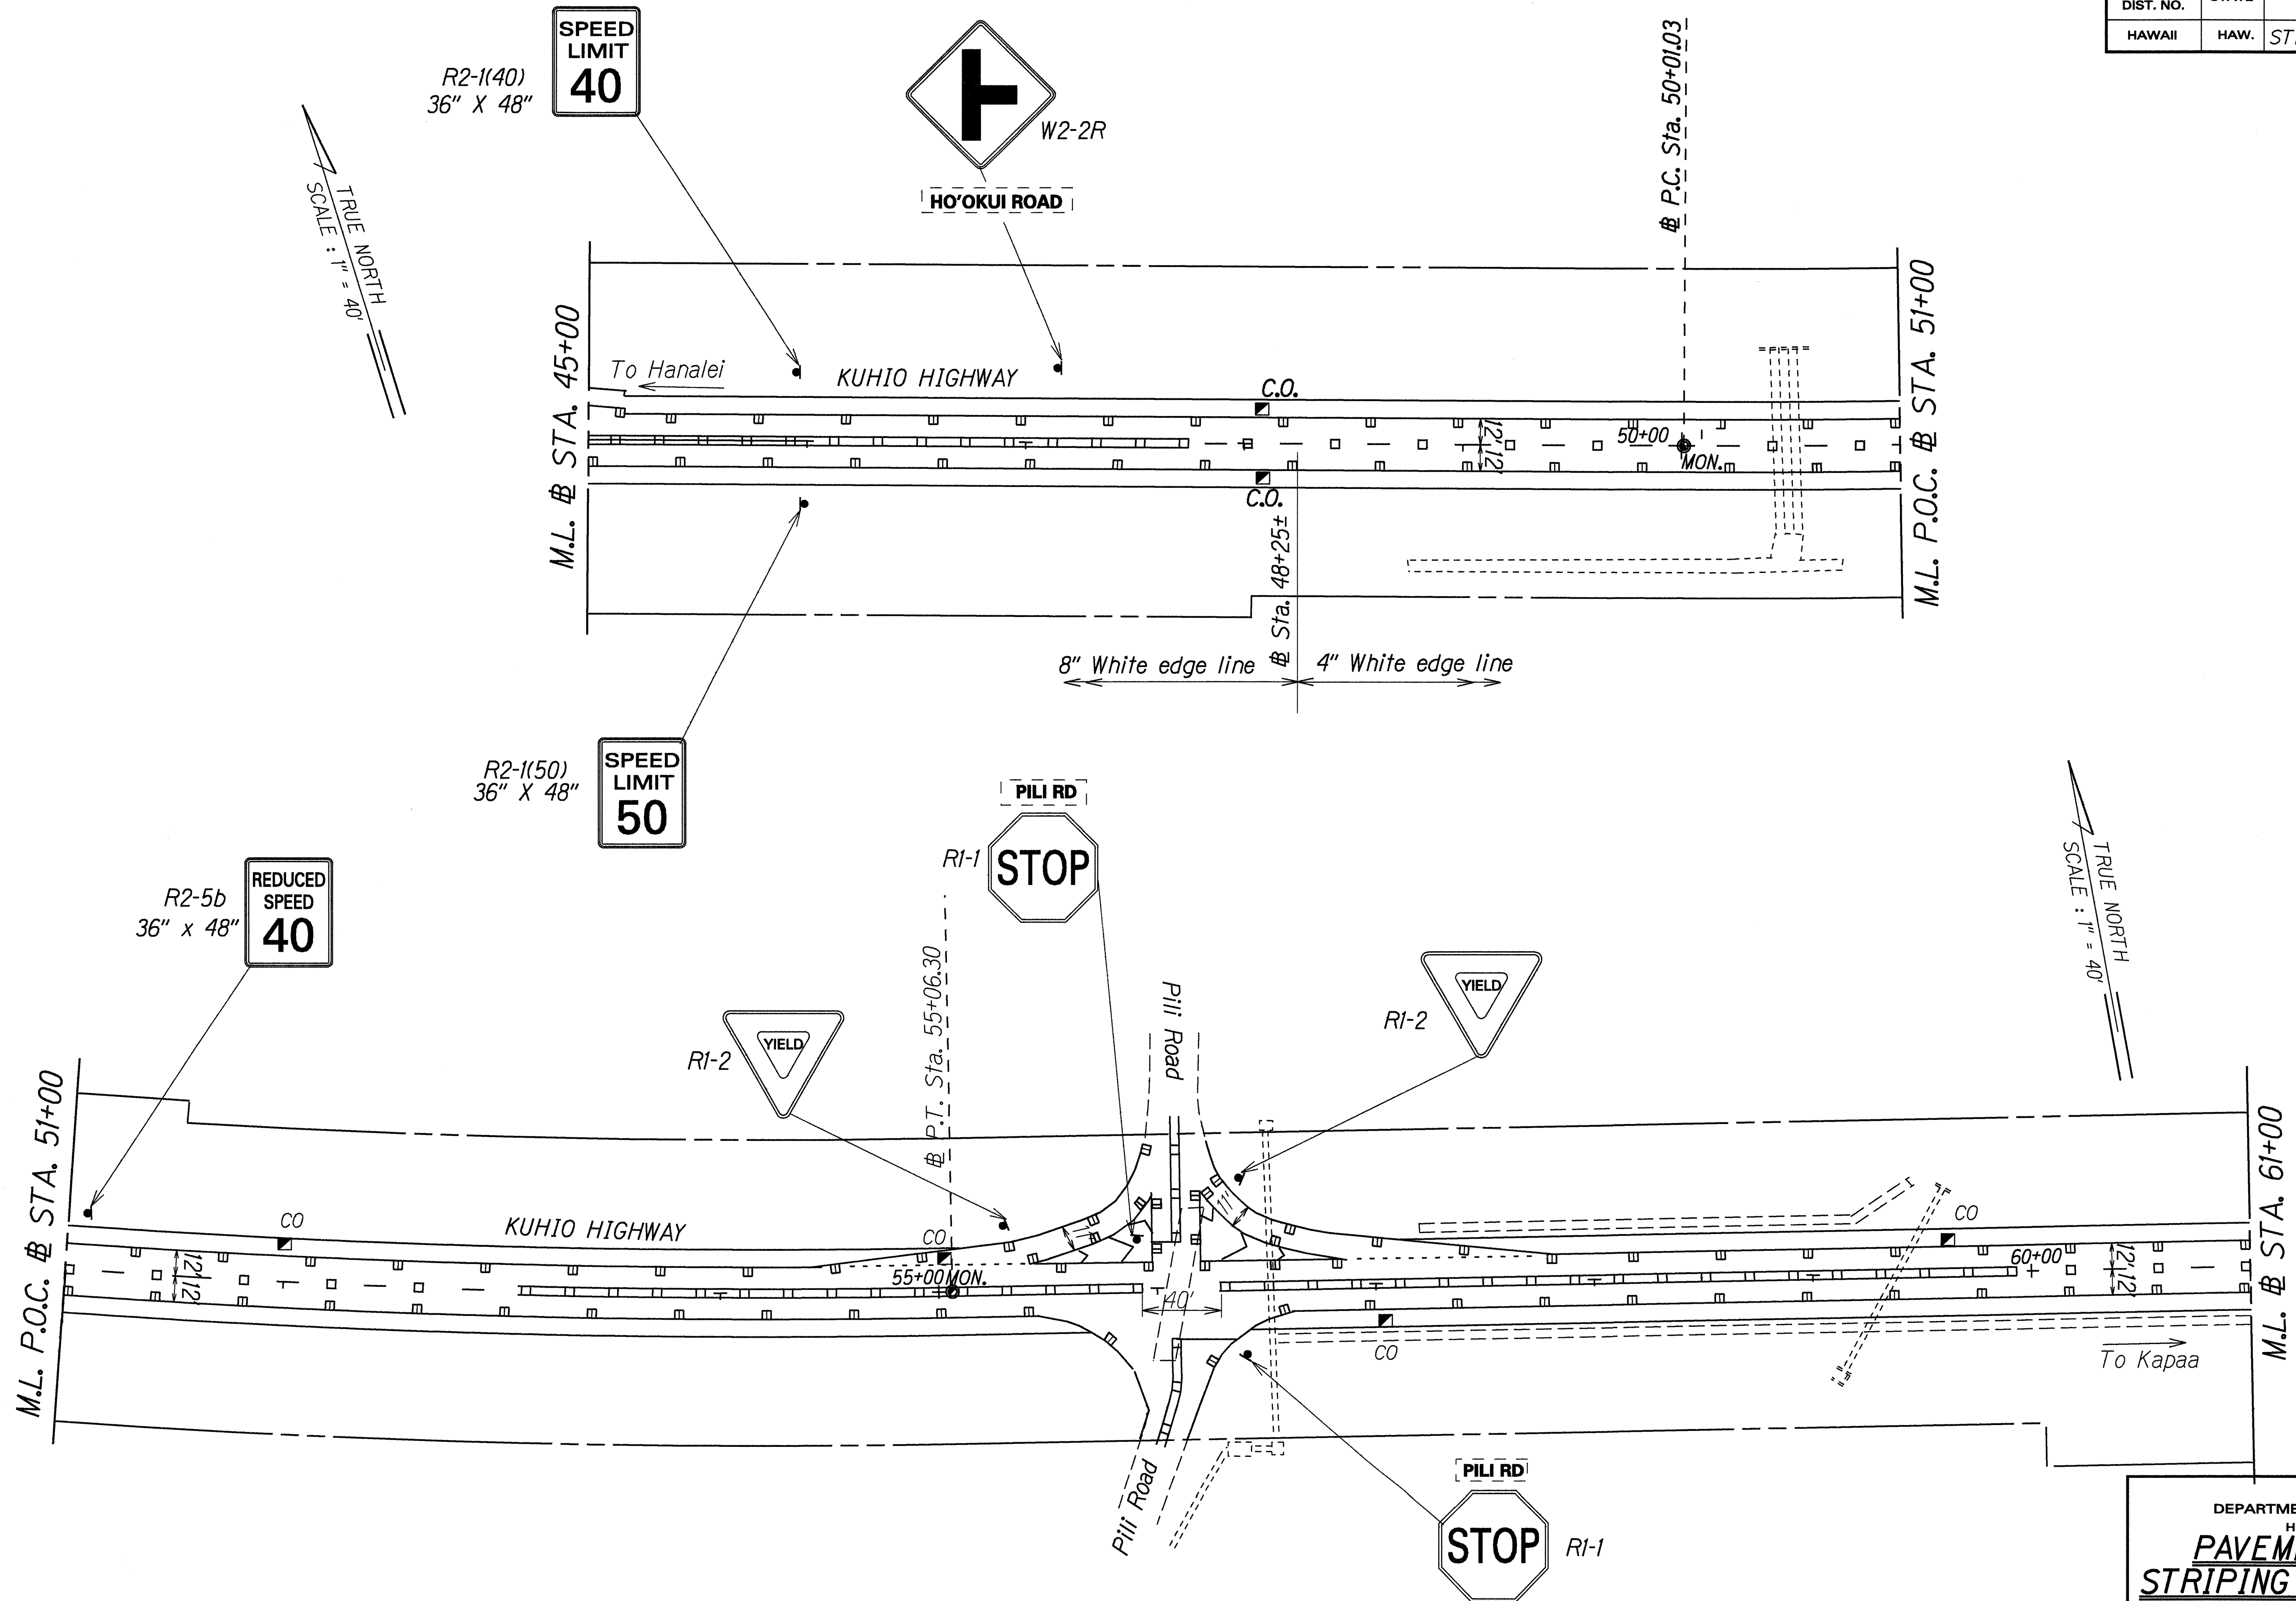

ORIGINAL PLAN	SURVEY PLOTTED BY	DATE
NOTE BOOK	DRAWN BY	
ke-l stave	TRACED BY	
4/2/95	QUANTITIES BY	
	CHECKED BY	

STATE OF HAWAII
DEPARTMENT OF TRANSPORTATION
HIGHWAYS DIVISION


**PAVEMENT MARKINGS.
STRIPING & TRAFFIC SIGNS**

KUHIO HIGHWAY RESURFACING
Kilauea to Aliomanu Drive
Federal Aid Project No. STP-056-11(38)

Scale: 1"=40' Date: Feb, 1995

SHEET No. 4 OF 8 SHEETS

FED. ROAD DIST. NO.	STATE	FED. AID PROJ. NO.	FISCAL YEAR	SHEET NO.	TOTAL SHEETS
HAWAII	HAW.	STP-056-1(38)	1996	20	26

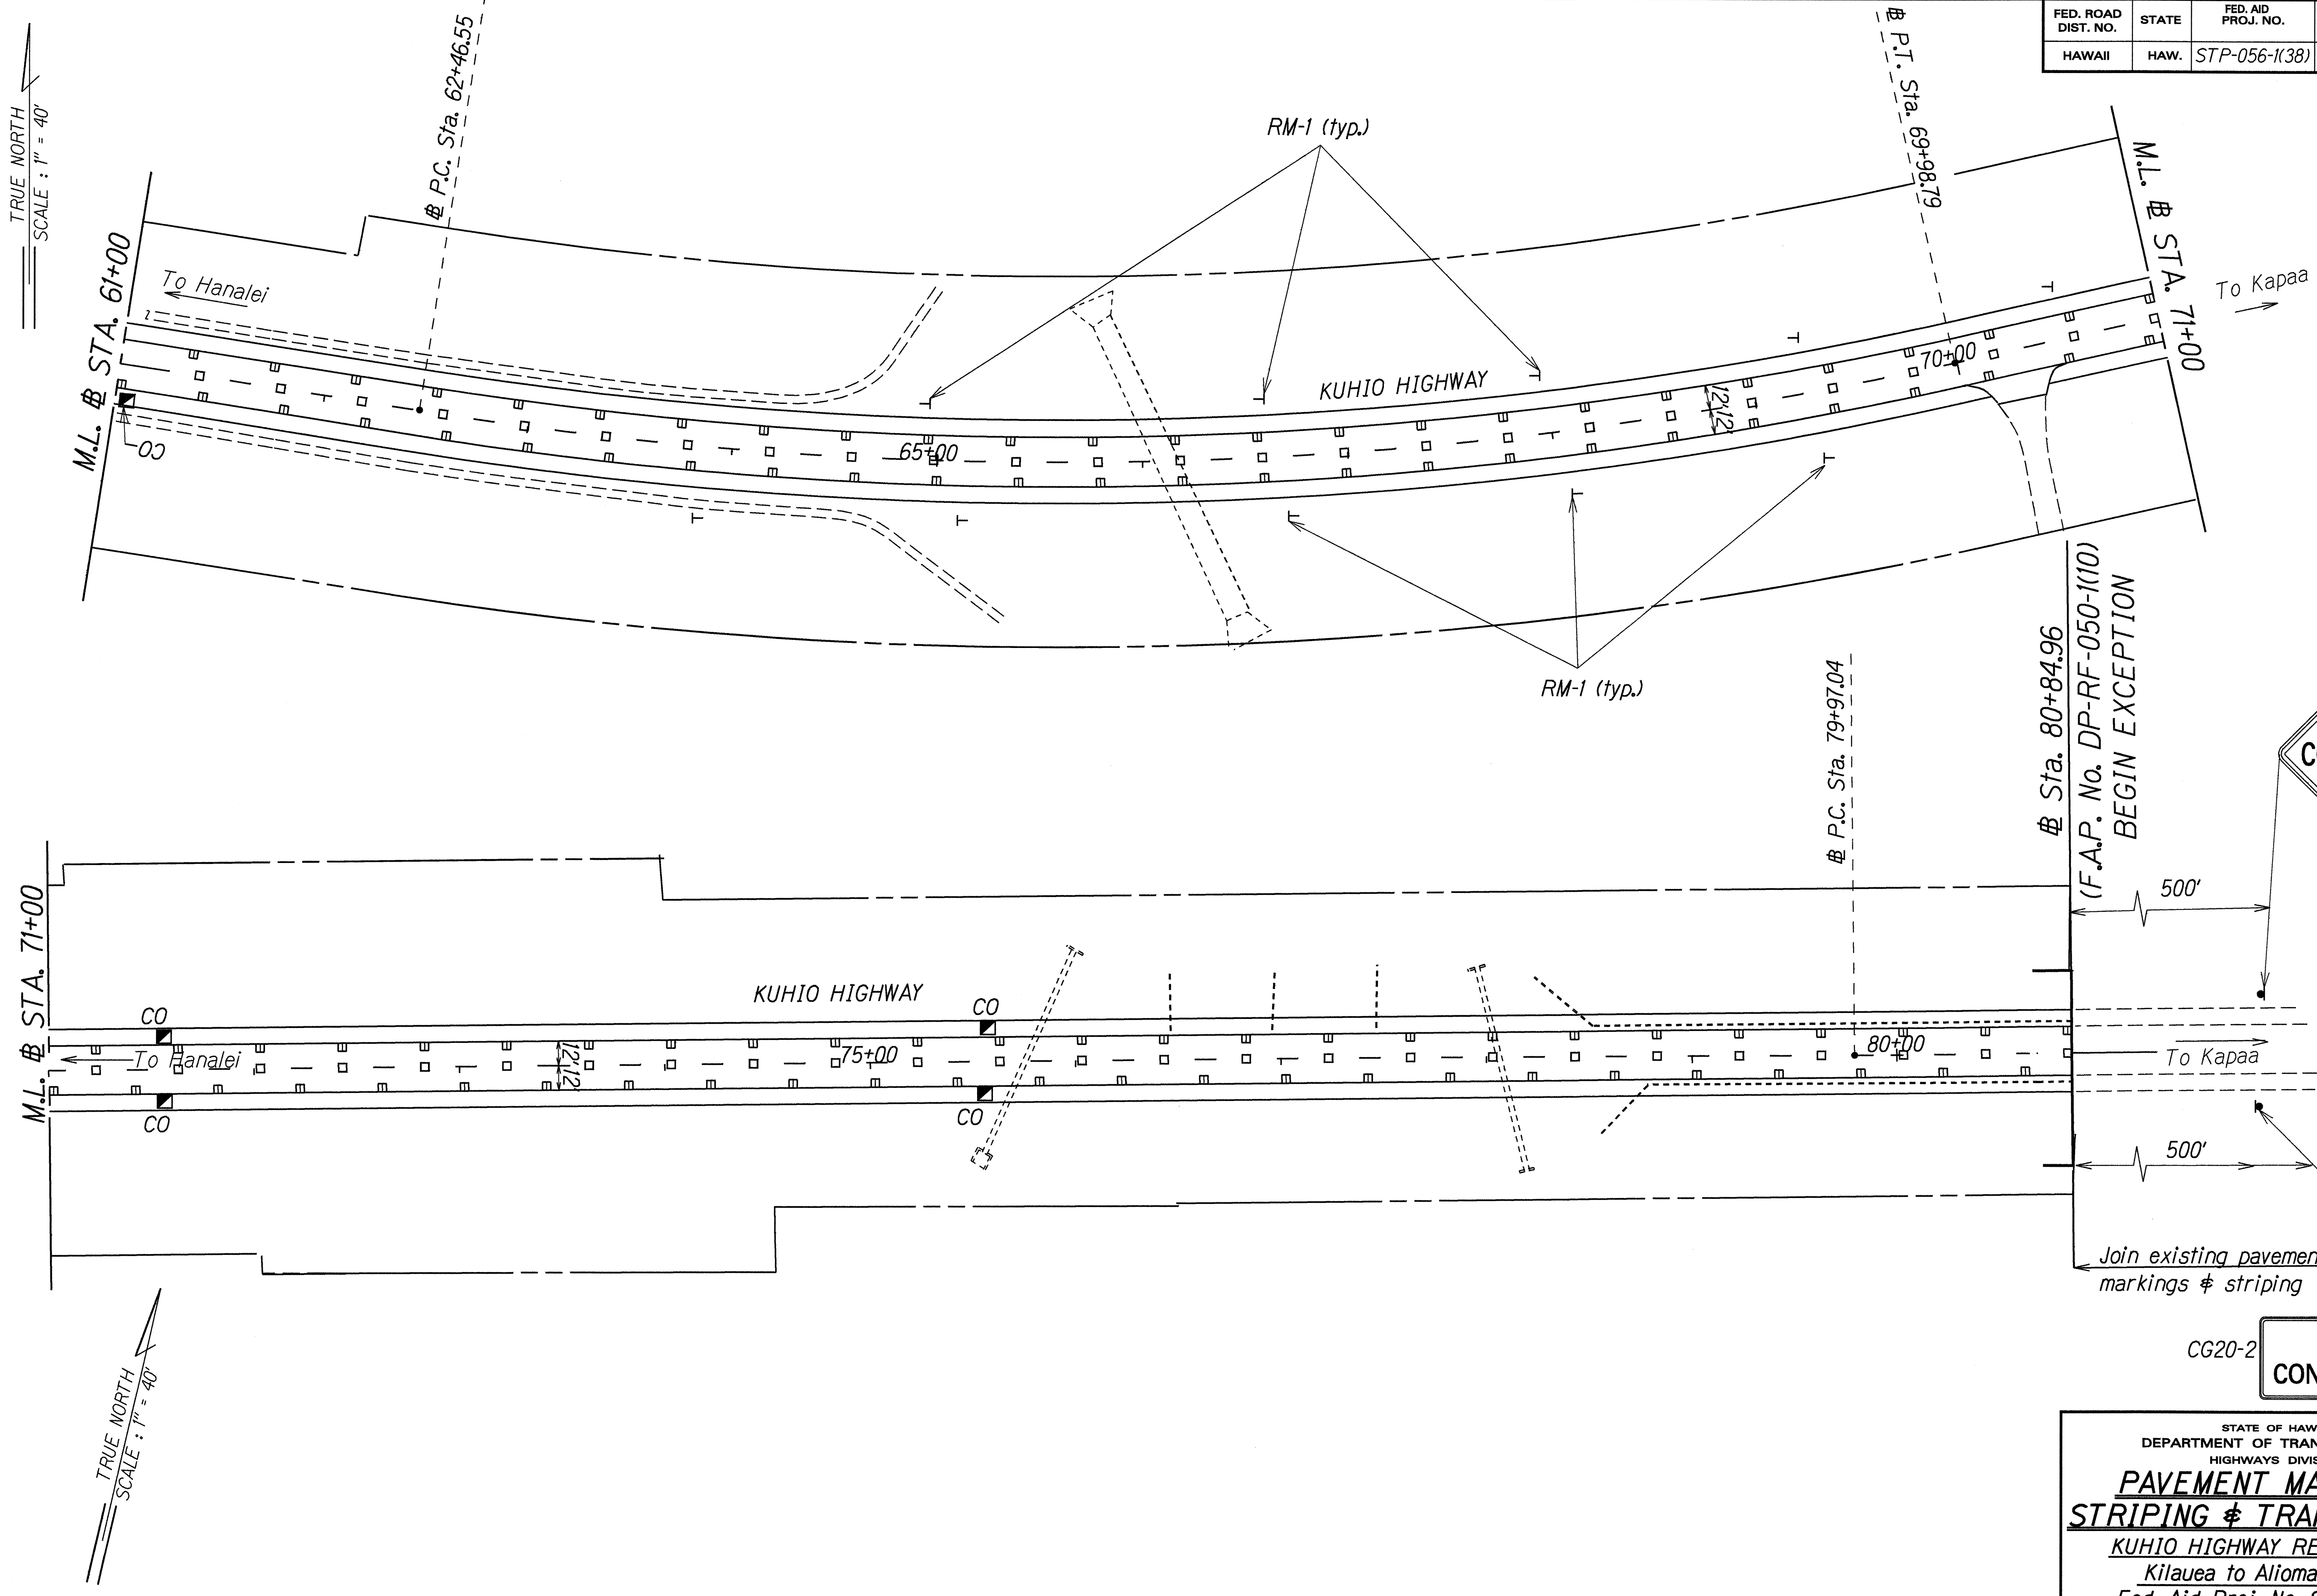

ORIGINAL PLAN	SURVEY PLOTTED BY	DATE
NOTE BOOK	DRAWN BY	X
Ke-1 sleeve	DESIGNED BY	
Ke-1 sleeve	CHECKED BY	
Ke-1 sleeve	CHECKED BY	


STATE OF HAWAII
DEPARTMENT OF TRANSPORTATION
HIGHWAYS DIVISION

**PAVEMENT MARKINGS.
STRIPING & TRAFFIC SIGNS**
KUHIO HIGHWAY RESURFACING
Kilauea to Aliomanu Drive
Fed. Aid Proj. No. STP-056-1(38)

Scale: 1"=40'
Date: Feb., 1995

SHEET No. 5 OF 8 SHEETS

FED. ROAD DIST. NO.	STATE	FED. AID PROJ. NO.	FISCAL YEAR	SHEET NO.	TOTAL SHEETS
HAWAII	HAW.	STP-056-1(38)	1996	18	26

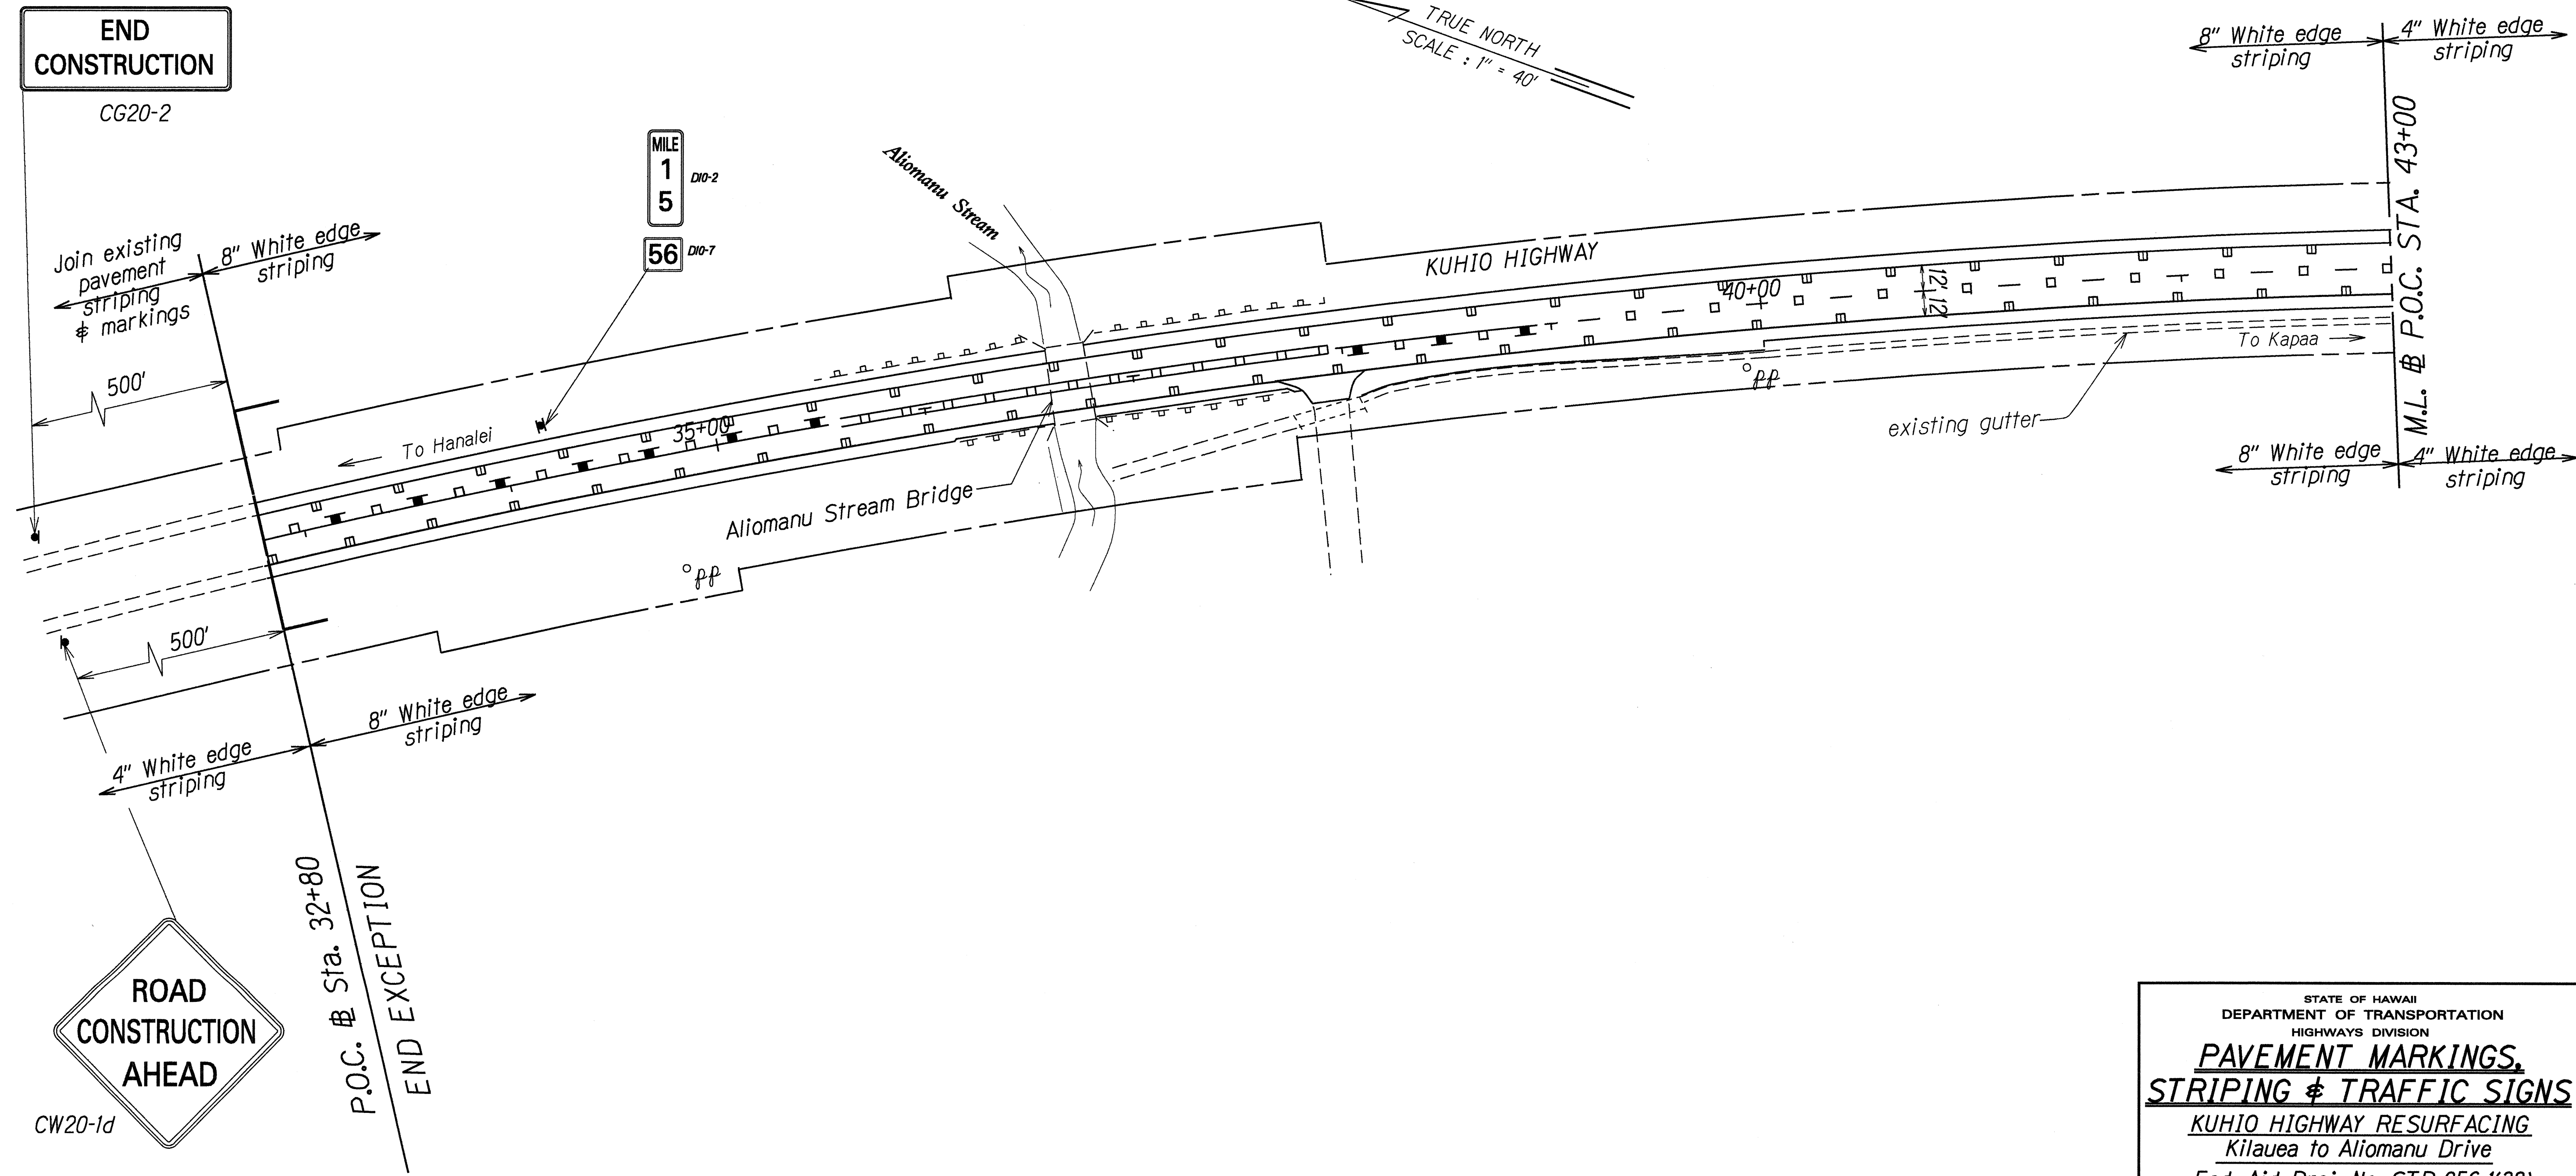

ORIGINAL PLAN	SURVEY PLOTTED BY	DATE
PLAN	DRAWN BY	DATE
NOTE BOOK	CHECKED BY	DATE
ke-1	QUANTITIES BY	DATE
0000000000	CHECKED BY	DATE

STATE OF HAWAII
DEPARTMENT OF TRANSPORTATION
HIGHWAYS DIVISION



**PAVEMENT MARKINGS,
STRIPING & TRAFFIC SIGNS**

KUHIO HIGHWAY RESURFACING
Kilauea to Aliomanu Drive
Fed. Aid Proj. No. STP-056-1(38)

Scale: 1"=40' Date: Feb., 1995

SHEET No. 6 OF 8 SHEETS

FED. ROAD DIST. NO.	STATE	FED. AID PROJ. NO.	FISCAL YEAR	SHEET NO.	TOTAL SHEETS
HAWAII	HAW.	STP-056-1(38)	1996	22	26

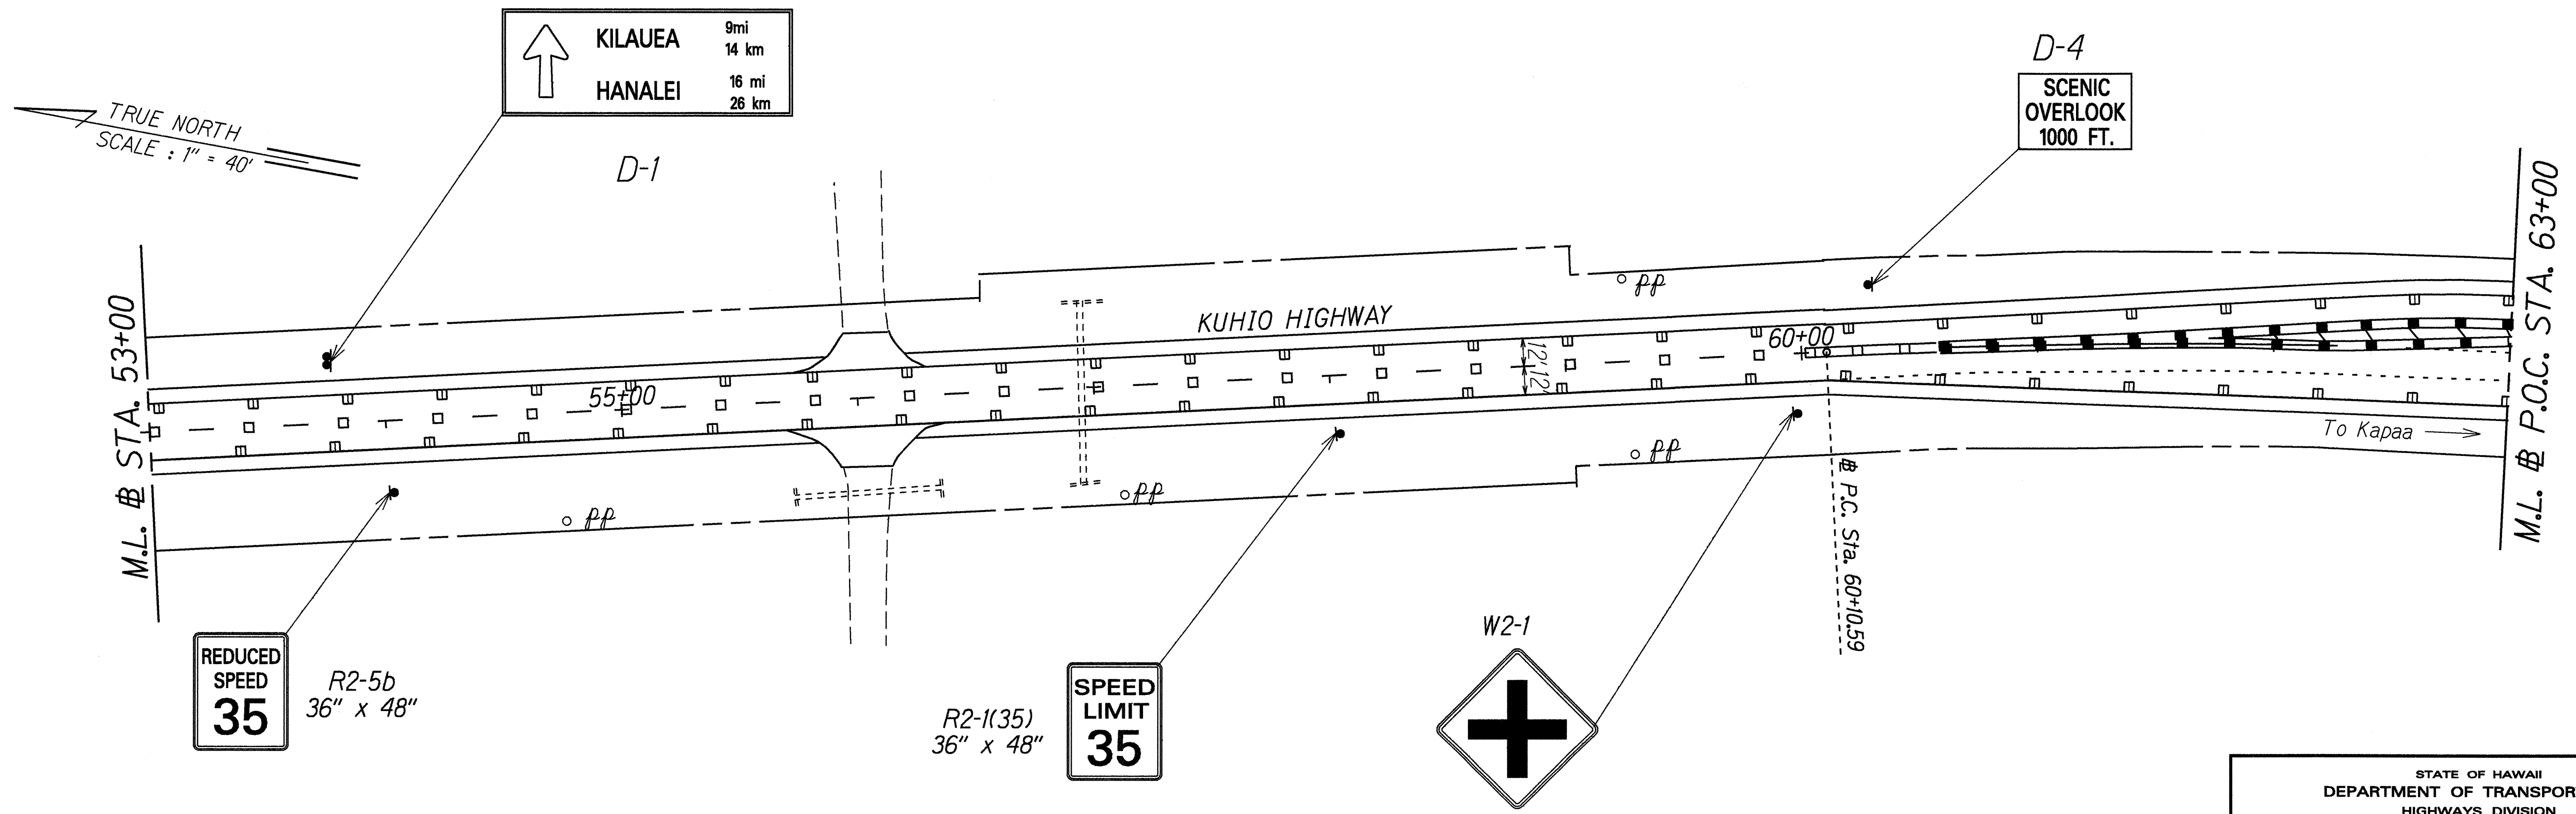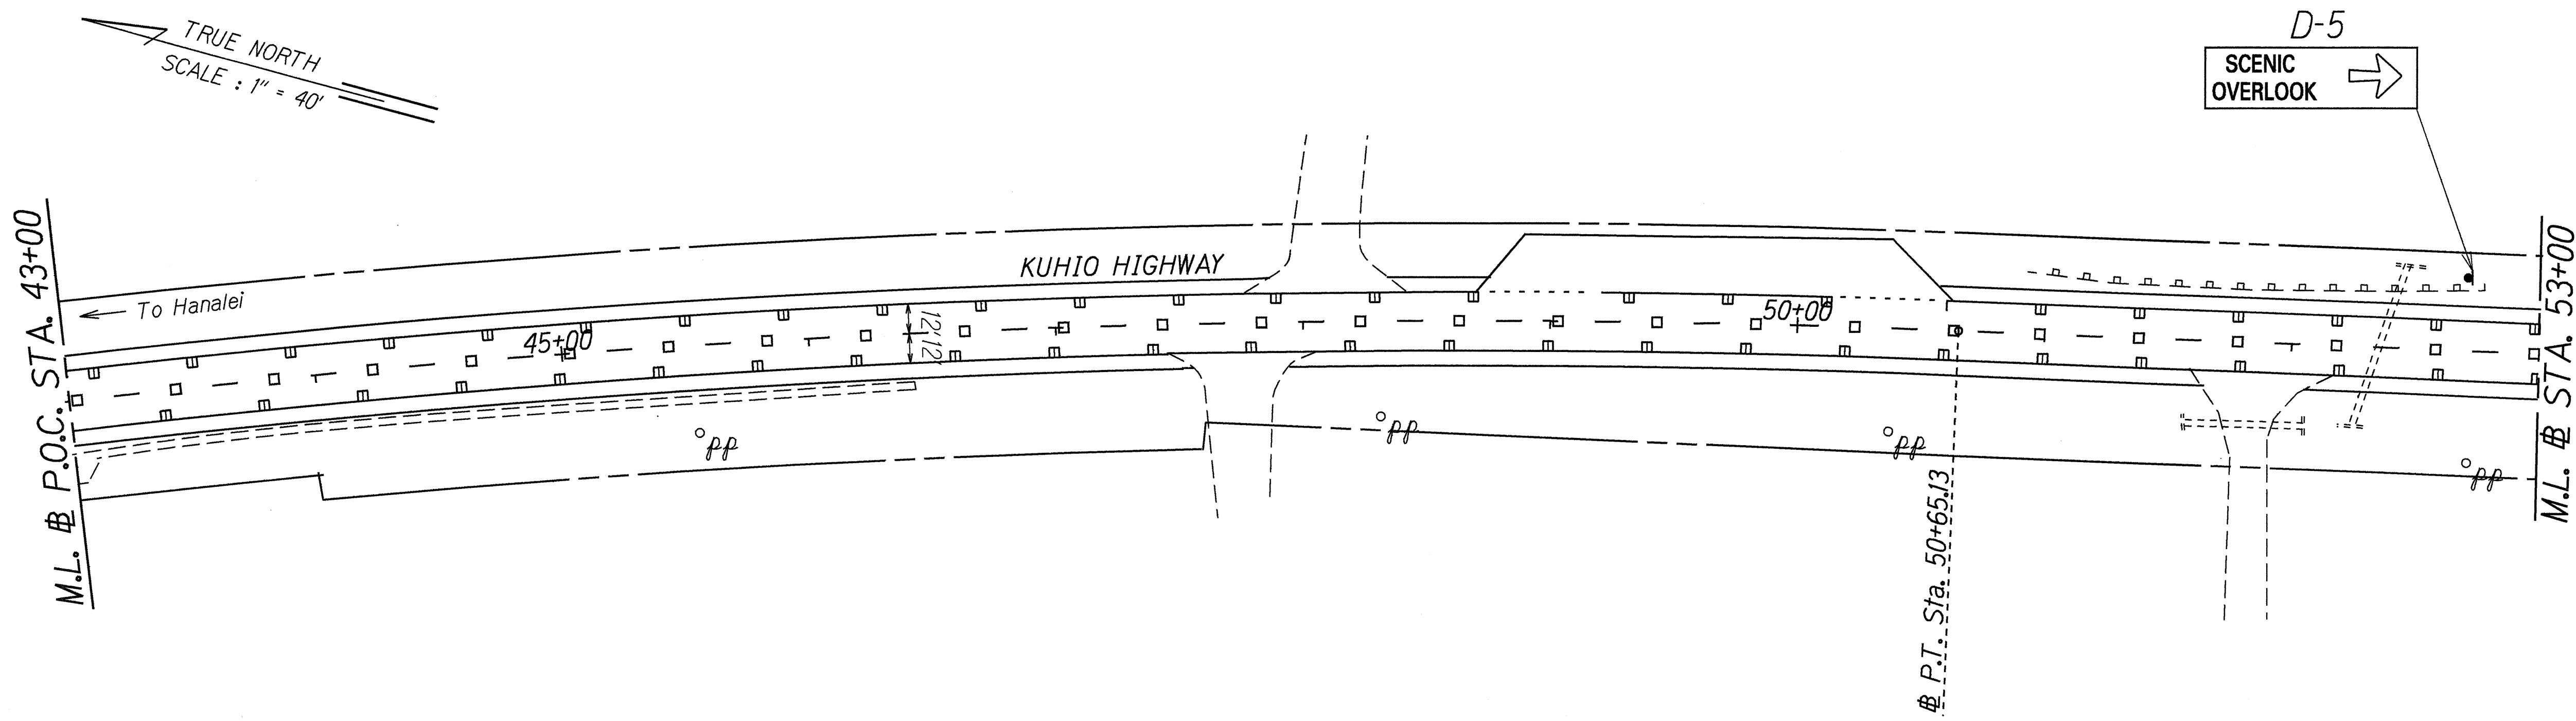


ORIGINAL PLAN	SURVEY PLOTTED BY	DATE
NOTE BOOK	DRAWN BY	
Kei Stee	DESIGNED BY	
Kei Stee	CHECKED BY	
Kei Stee		

STATE OF HAWAII
DEPARTMENT OF TRANSPORTATION
HIGHWAYS DIVISION
**PAVEMENT MARKINGS,
STRIPING & TRAFFIC SIGNS**
KUHIO HIGHWAY RESURFACING
Kilauea to Aliomanu Drive
Fed. Aid Proj. No. STP-056-1(38)

Scale: 1"=40' Date: Feb., 1995

SHEET No. 7 OF 8 SHEETS

FED. ROAD DIST. NO.	STATE	FED. AID PROJ. NO.	FISCAL YEAR	SHEET NO.	TOTAL SHEETS
HAWAII	HAW.	STP-056-1(38)	1996	23	26

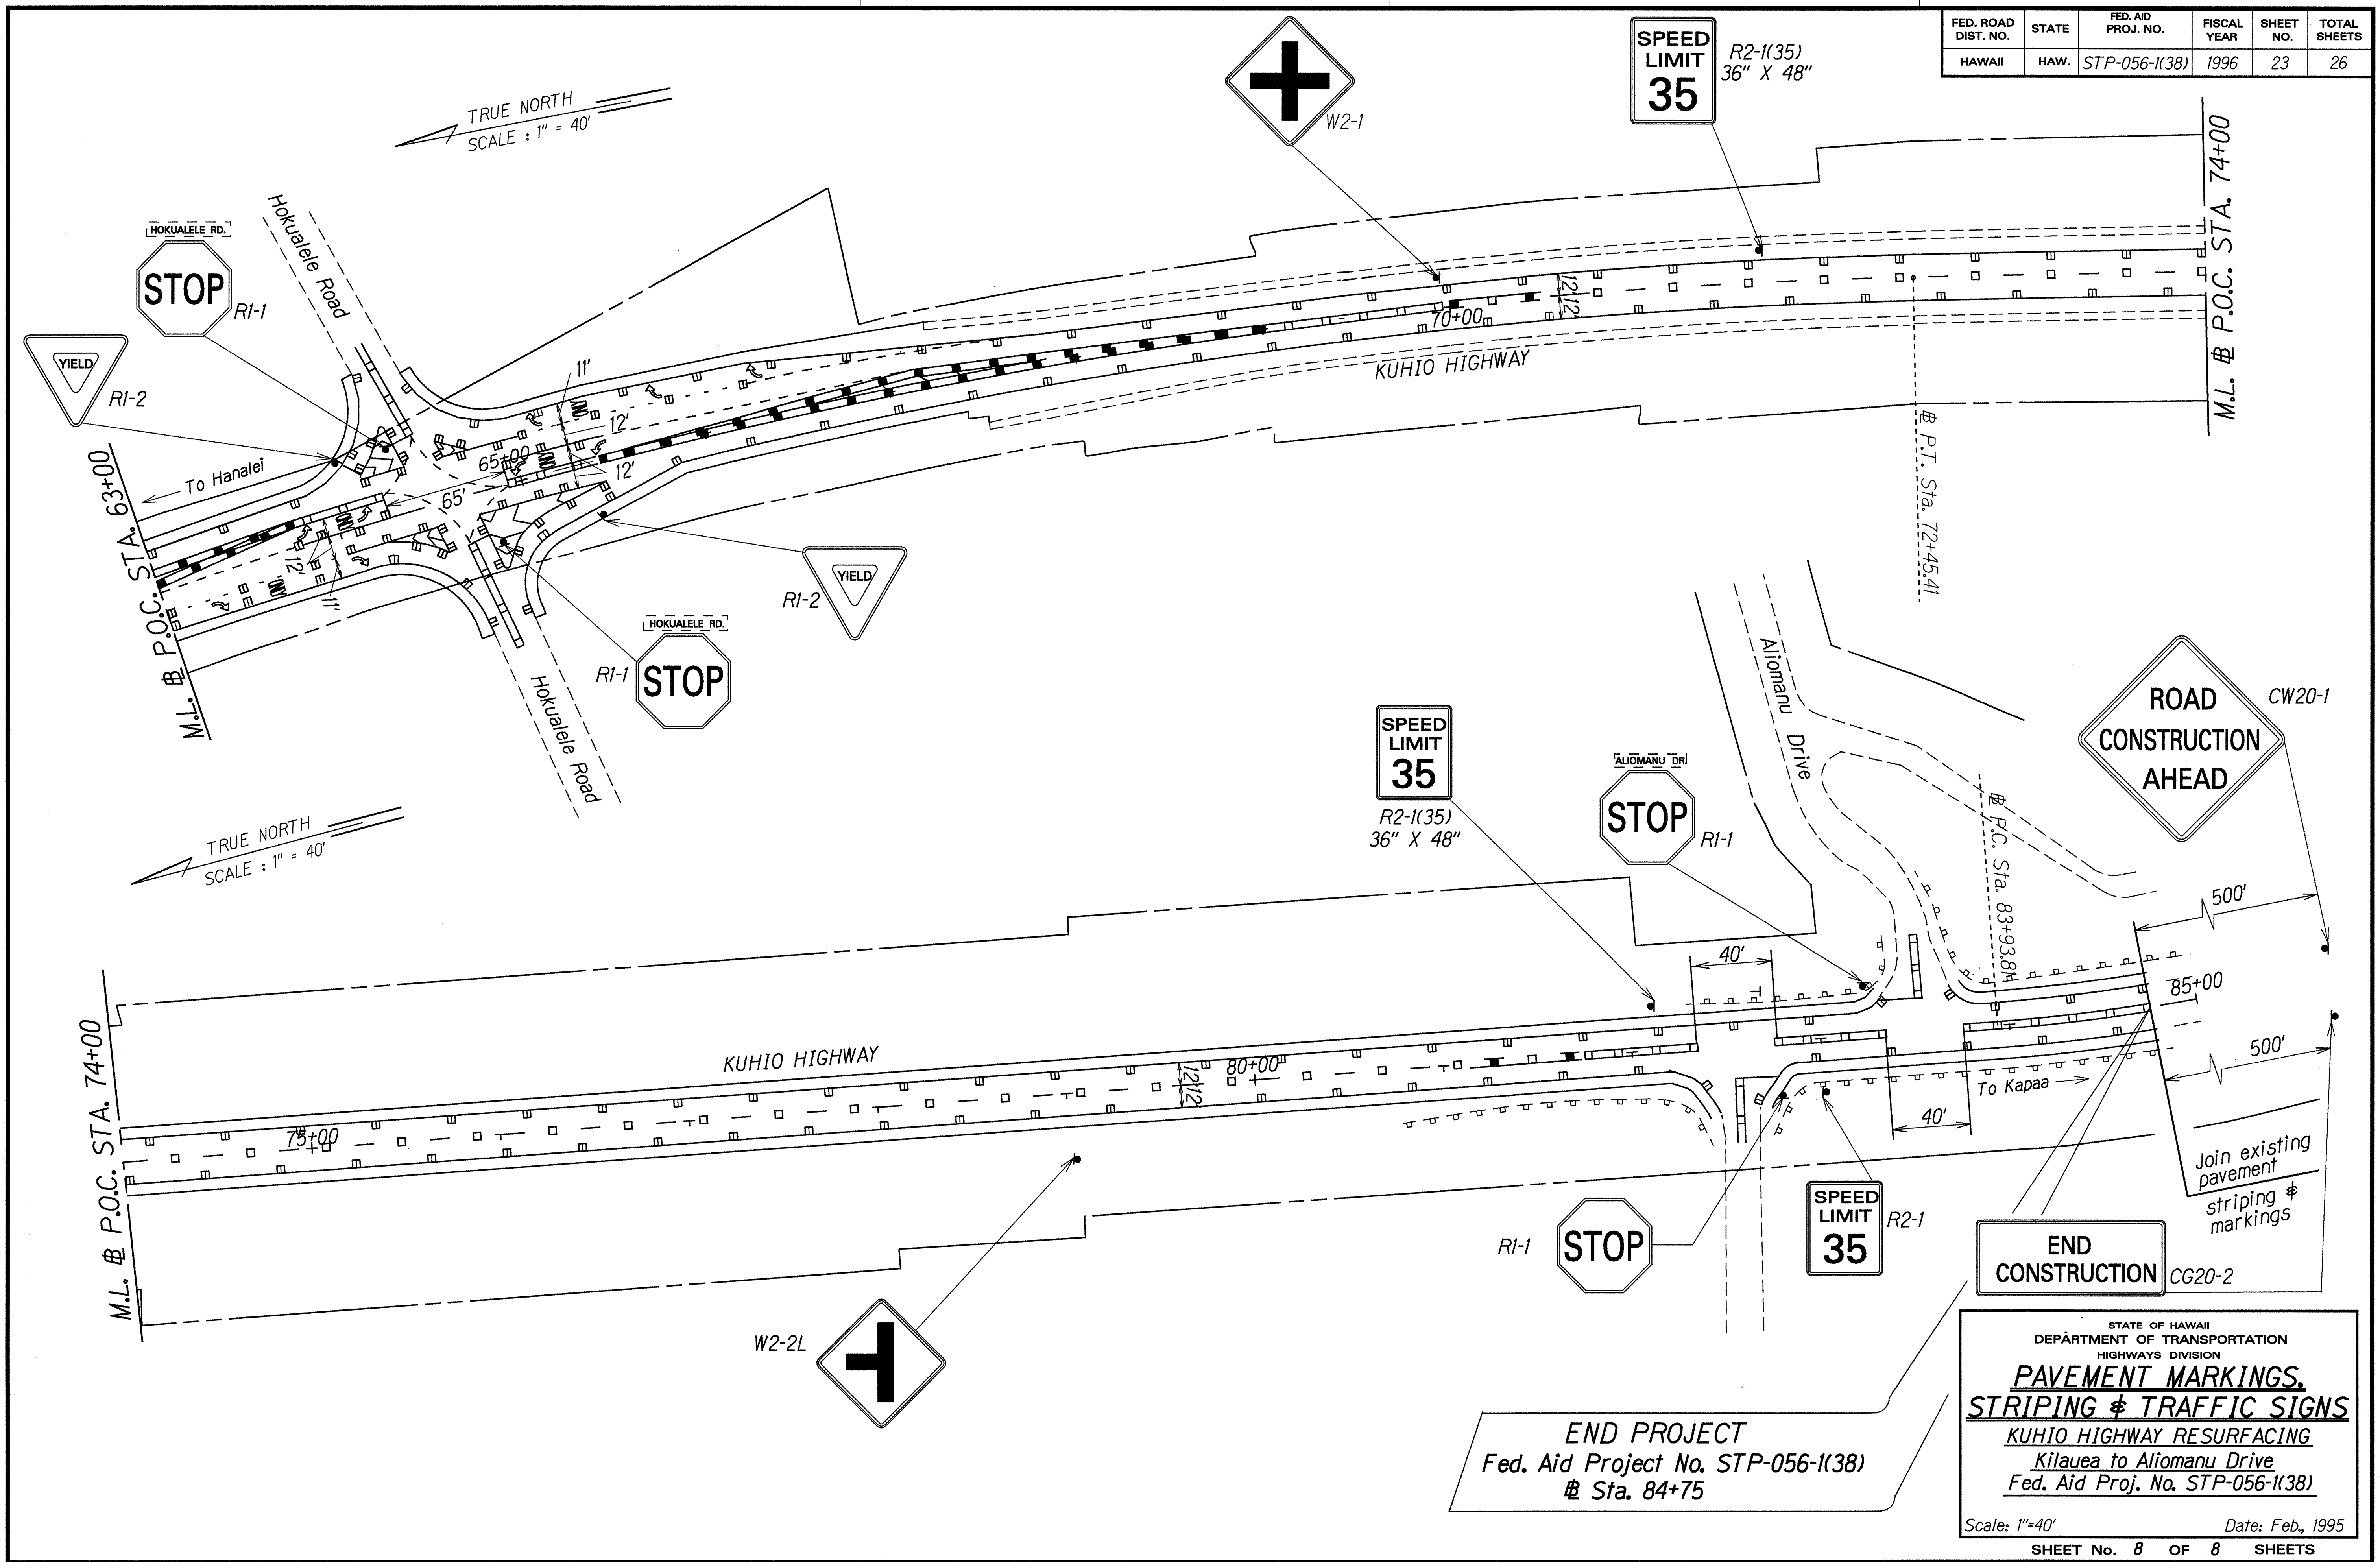

ORIGINAL PLAN	SURVEY PLOTTED BY	DATE
PLAN	DRAWN BY	
NOTE BOOK	TRACED BY	
ke-1 site	QUANTITIES BY	
checked by	CHECKED BY	

STATE OF HAWAII
DEPARTMENT OF TRANSPORTATION
HIGHWAYS DIVISION

**PAVEMENT MARKINGS,
STRIPING & TRAFFIC SIGNS**

KUHIO HIGHWAY RESURFACING
Kilauea to Aliomanu Drive
Fed. Aid Proj. No. STP-056-1(38)

Scale: 1"=40' Date: Feb., 1995
SHEET No. 8 OF 8 SHEETS