
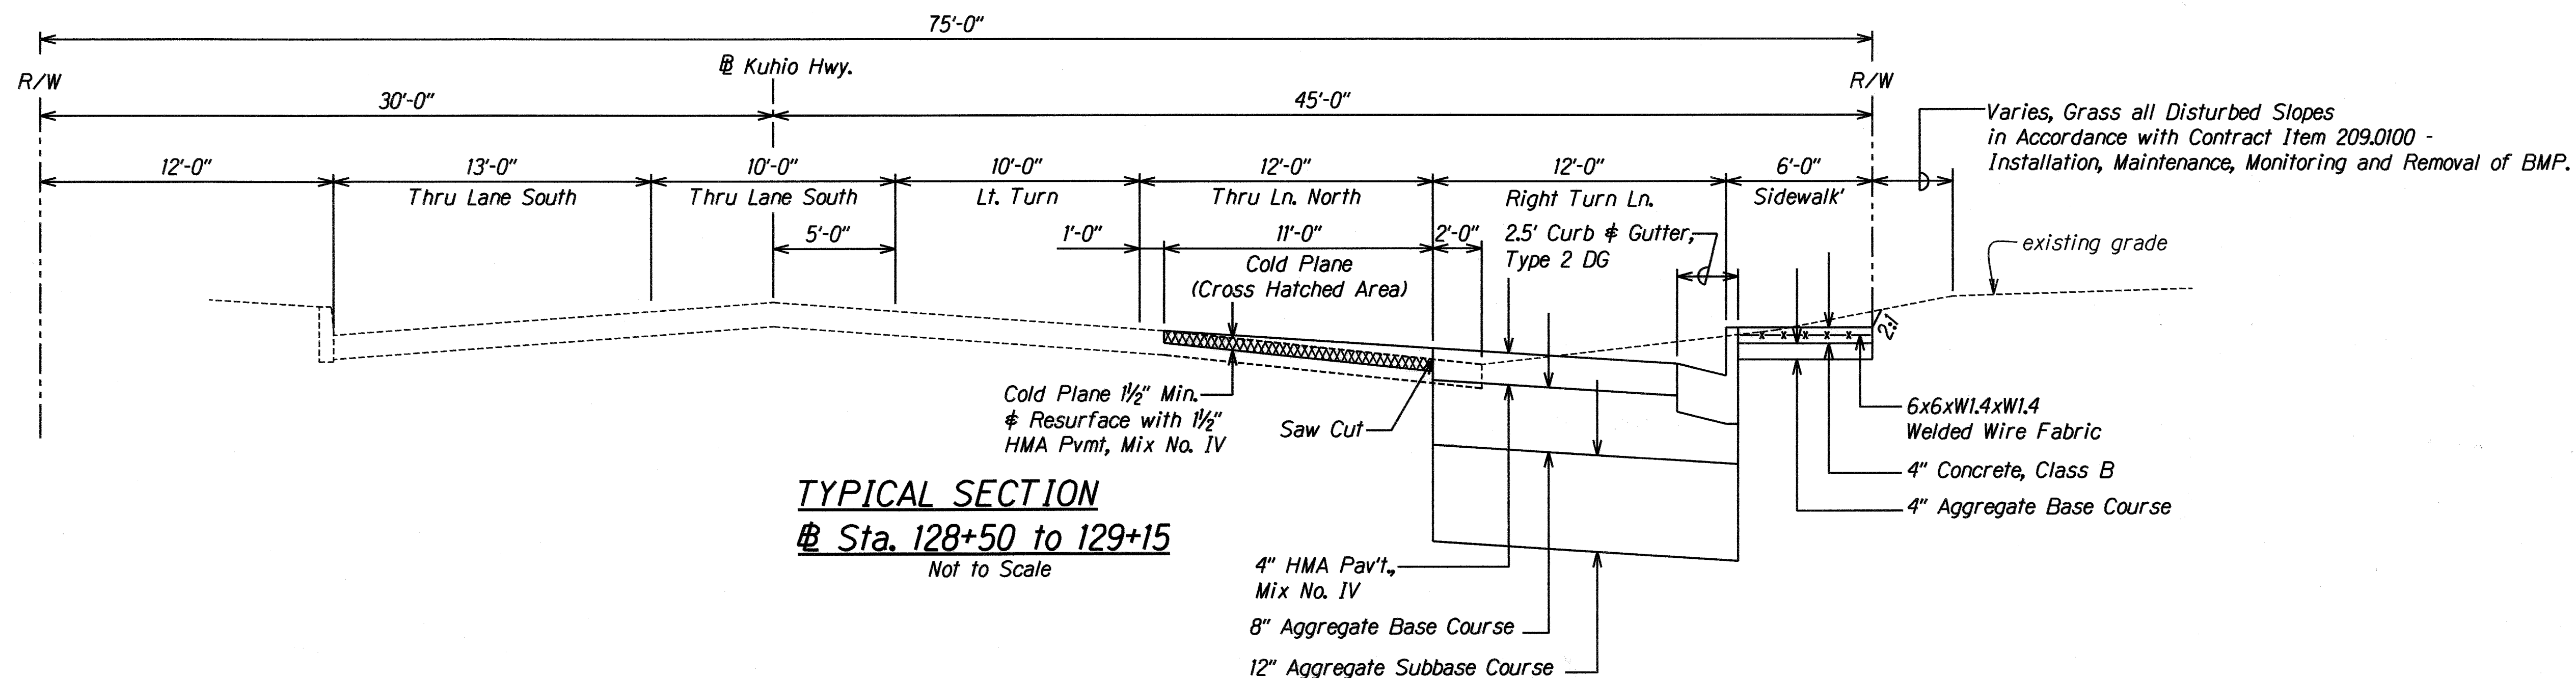


| FED. ROAD DIST. NO. | STATE | PROJ. NO. | FISCAL YEAR | SHEET NO. | TOTAL SHEETS |
|---------------------|-------|-----------|-------------|-----------|--------------|
| HAWAII              | HAW.  | 56A-02-05 | 2009        | 9         | 39           |

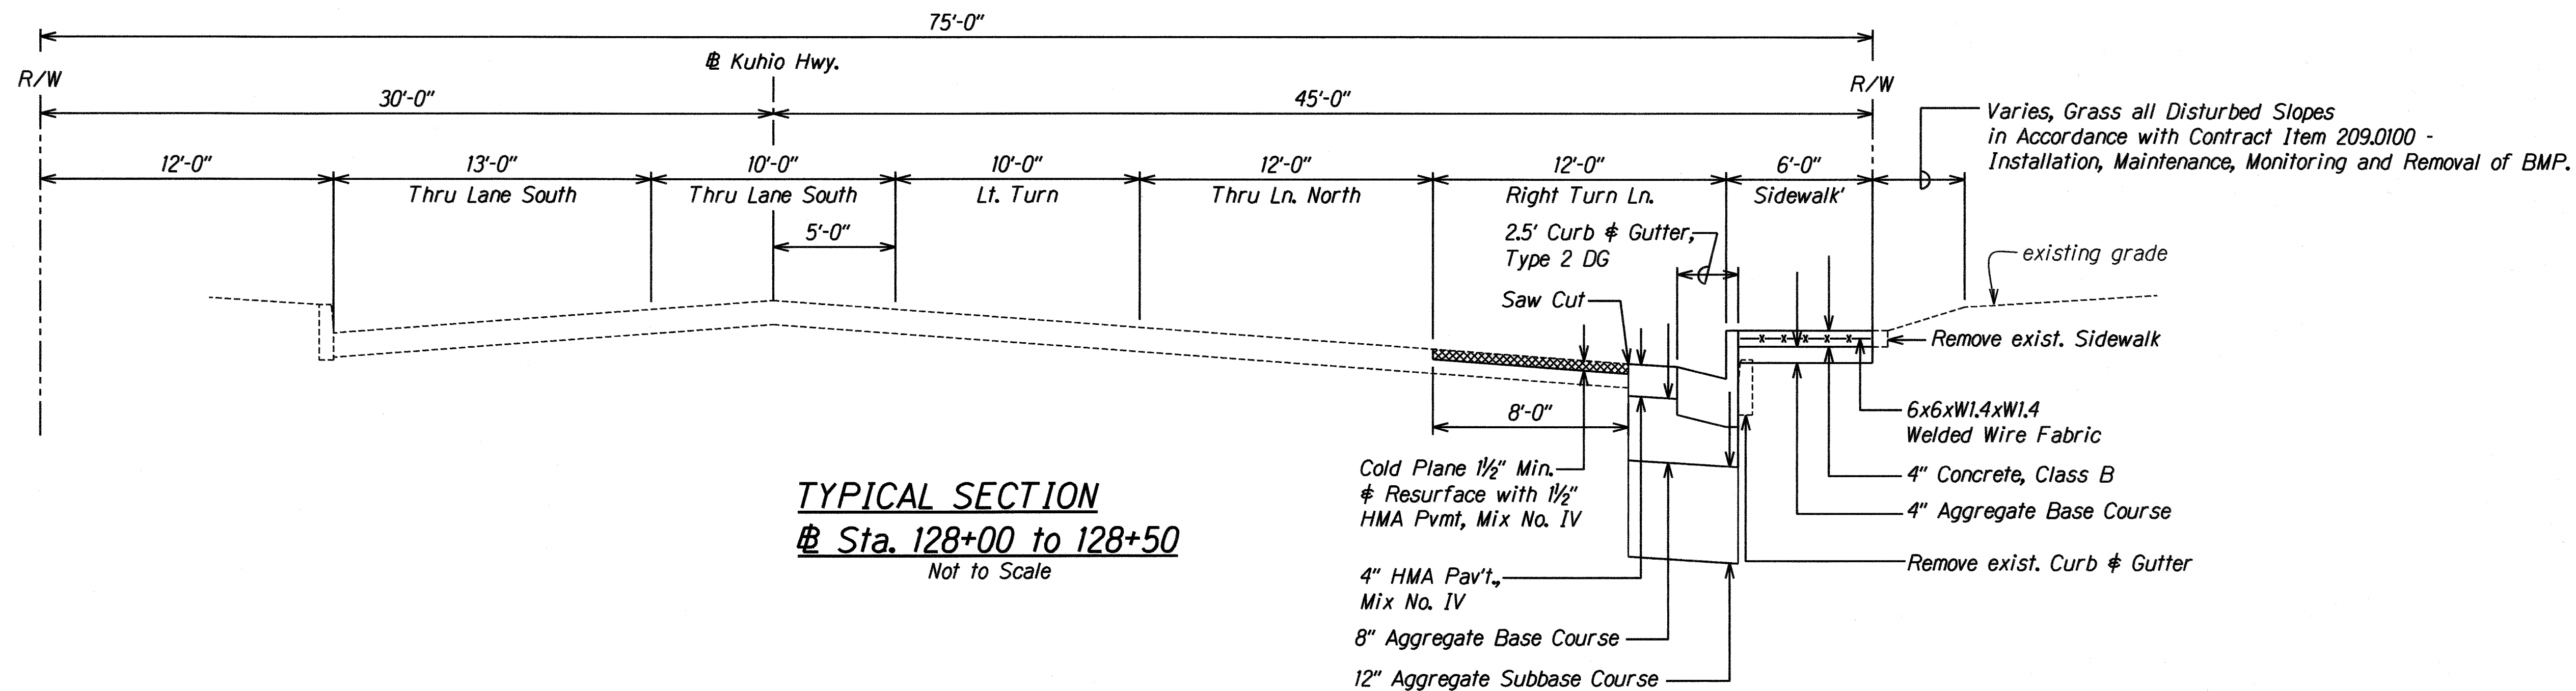

|                     |      |
|---------------------|------|
| DESIGNED BY         | DATE |
| TRACED BY           |      |
| NOTED BY            |      |
| CHECKED BY          |      |
| APPROVED BY         |      |
| PROJECT NO.         |      |
| PROJECT NAME        |      |
| PROJECT LOCATION    |      |
| PROJECT DESCRIPTION |      |
| PROJECT STATUS      |      |
| PROJECT COMMENTS    |      |

**JAMES E. TURTURICI**  
LICENSED PROFESSIONAL ENGINEER  
No. 8189-C  
HAWAII, U.S.A.

*James E. Turturici*  
Signature  
THIS WORK WAS PREPARED BY ME OR UNDER MY DIRECT SUPERVISION

STATE OF HAWAII  
DEPARTMENT OF TRANSPORTATION  
HIGHWAYS DIVISION

**TYPICAL SECTIONS**

**Kuhio Highway Intersection Improvements**

**Eha Street**

**Project No. 56A-02-05**

Date: April 2009