



FED. ROAD DIST. NO.	STATE	FED. AID PROJ. NO.	FISCAL YEAR	SHEET NO.	TOTAL SHEETS
HAWAII	HAW.	HSIP-056-1(54)	2010	28	48

North  
Scale: 1"=40'

BEGIN PROJECT  
Kuhio Highway  
Project No. HSIP-056-1(54)  
@ Sta. 223+22.59

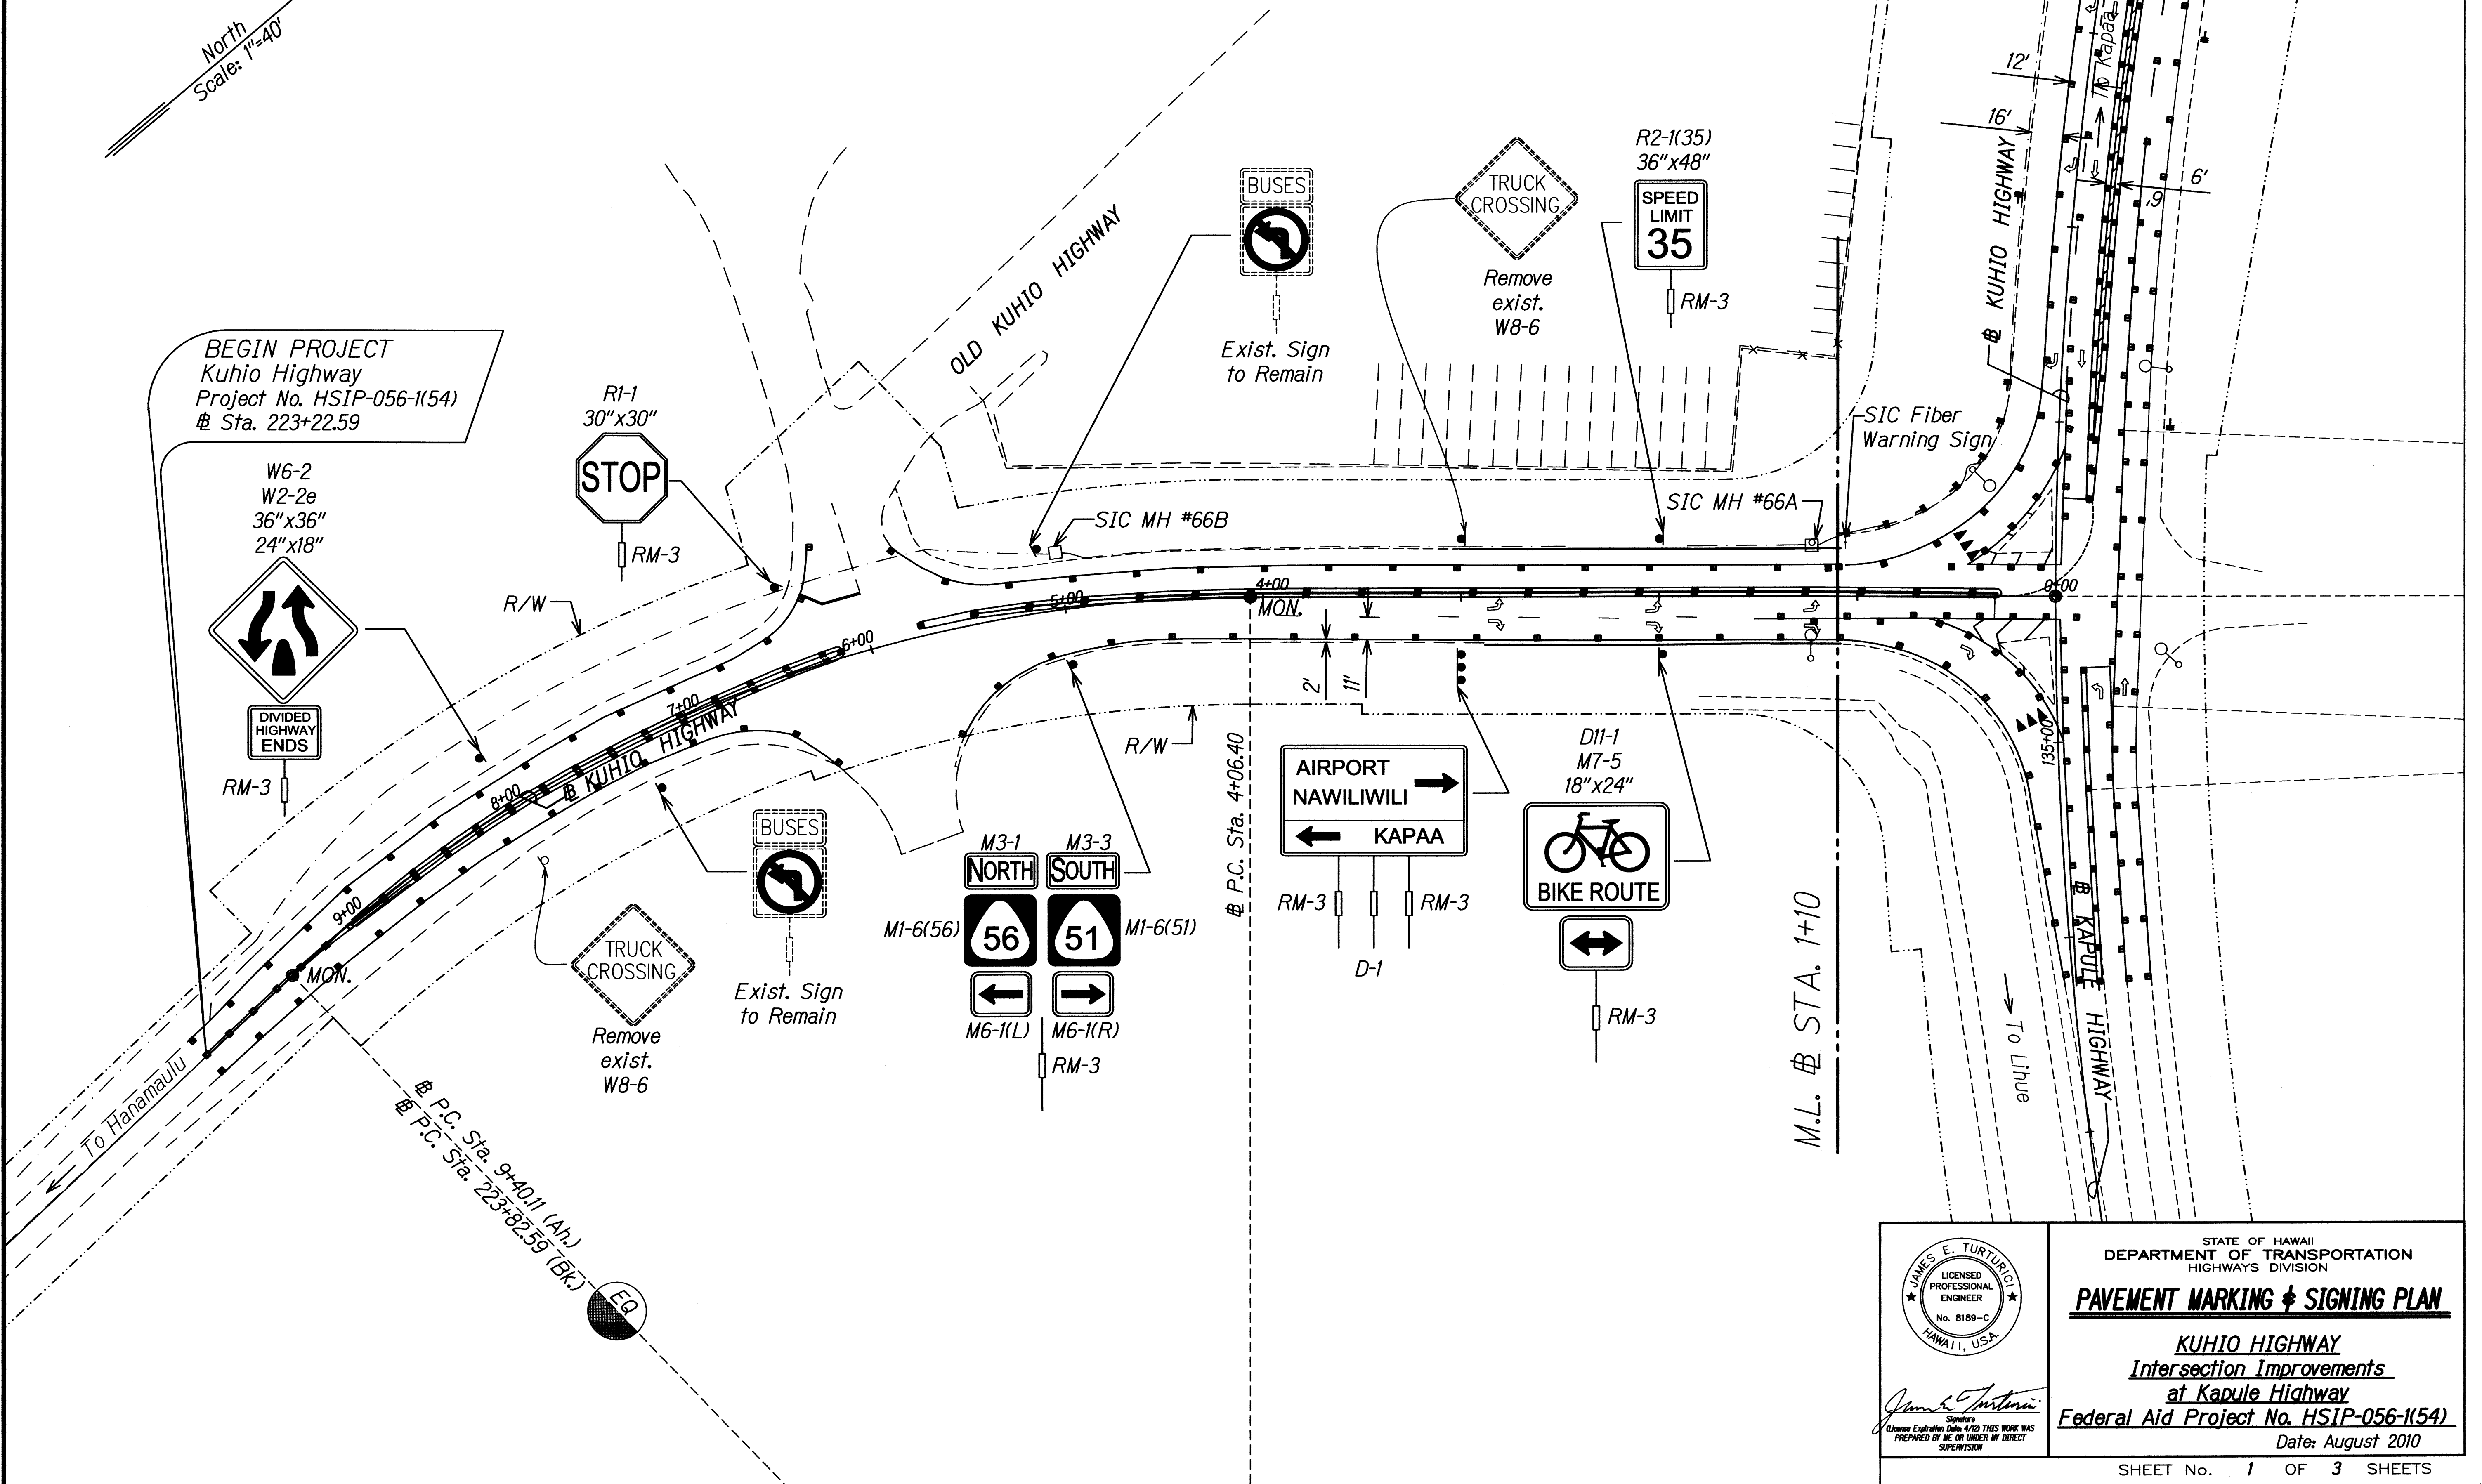

SURVEY PLOTTED BY	DATE
DRAWN BY	
DESIGNED BY	
CHECKED BY	
ORIGINAL PLAN	
NOTE BOOK	

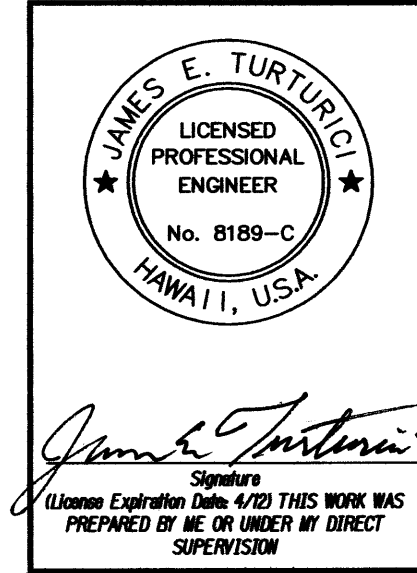



STATE OF HAWAII  
DEPARTMENT OF TRANSPORTATION  
HIGHWAYS DIVISION

**PAVEMENT MARKING & SIGNING PLAN**

**KUHIO HIGHWAY**  
**Intersection Improvements**  
**at Kapule Highway**  
**Federal Aid Project No. HSIP-056-1(54)**

Date: August 2010

FED. ROAD DIST. NO.	STATE	FED. AID PROJ. NO.	FISCAL YEAR	SHEET NO.	TOTAL SHEETS
HAWAII	HAW.	HSIP-056-1(54)	2010	29	48

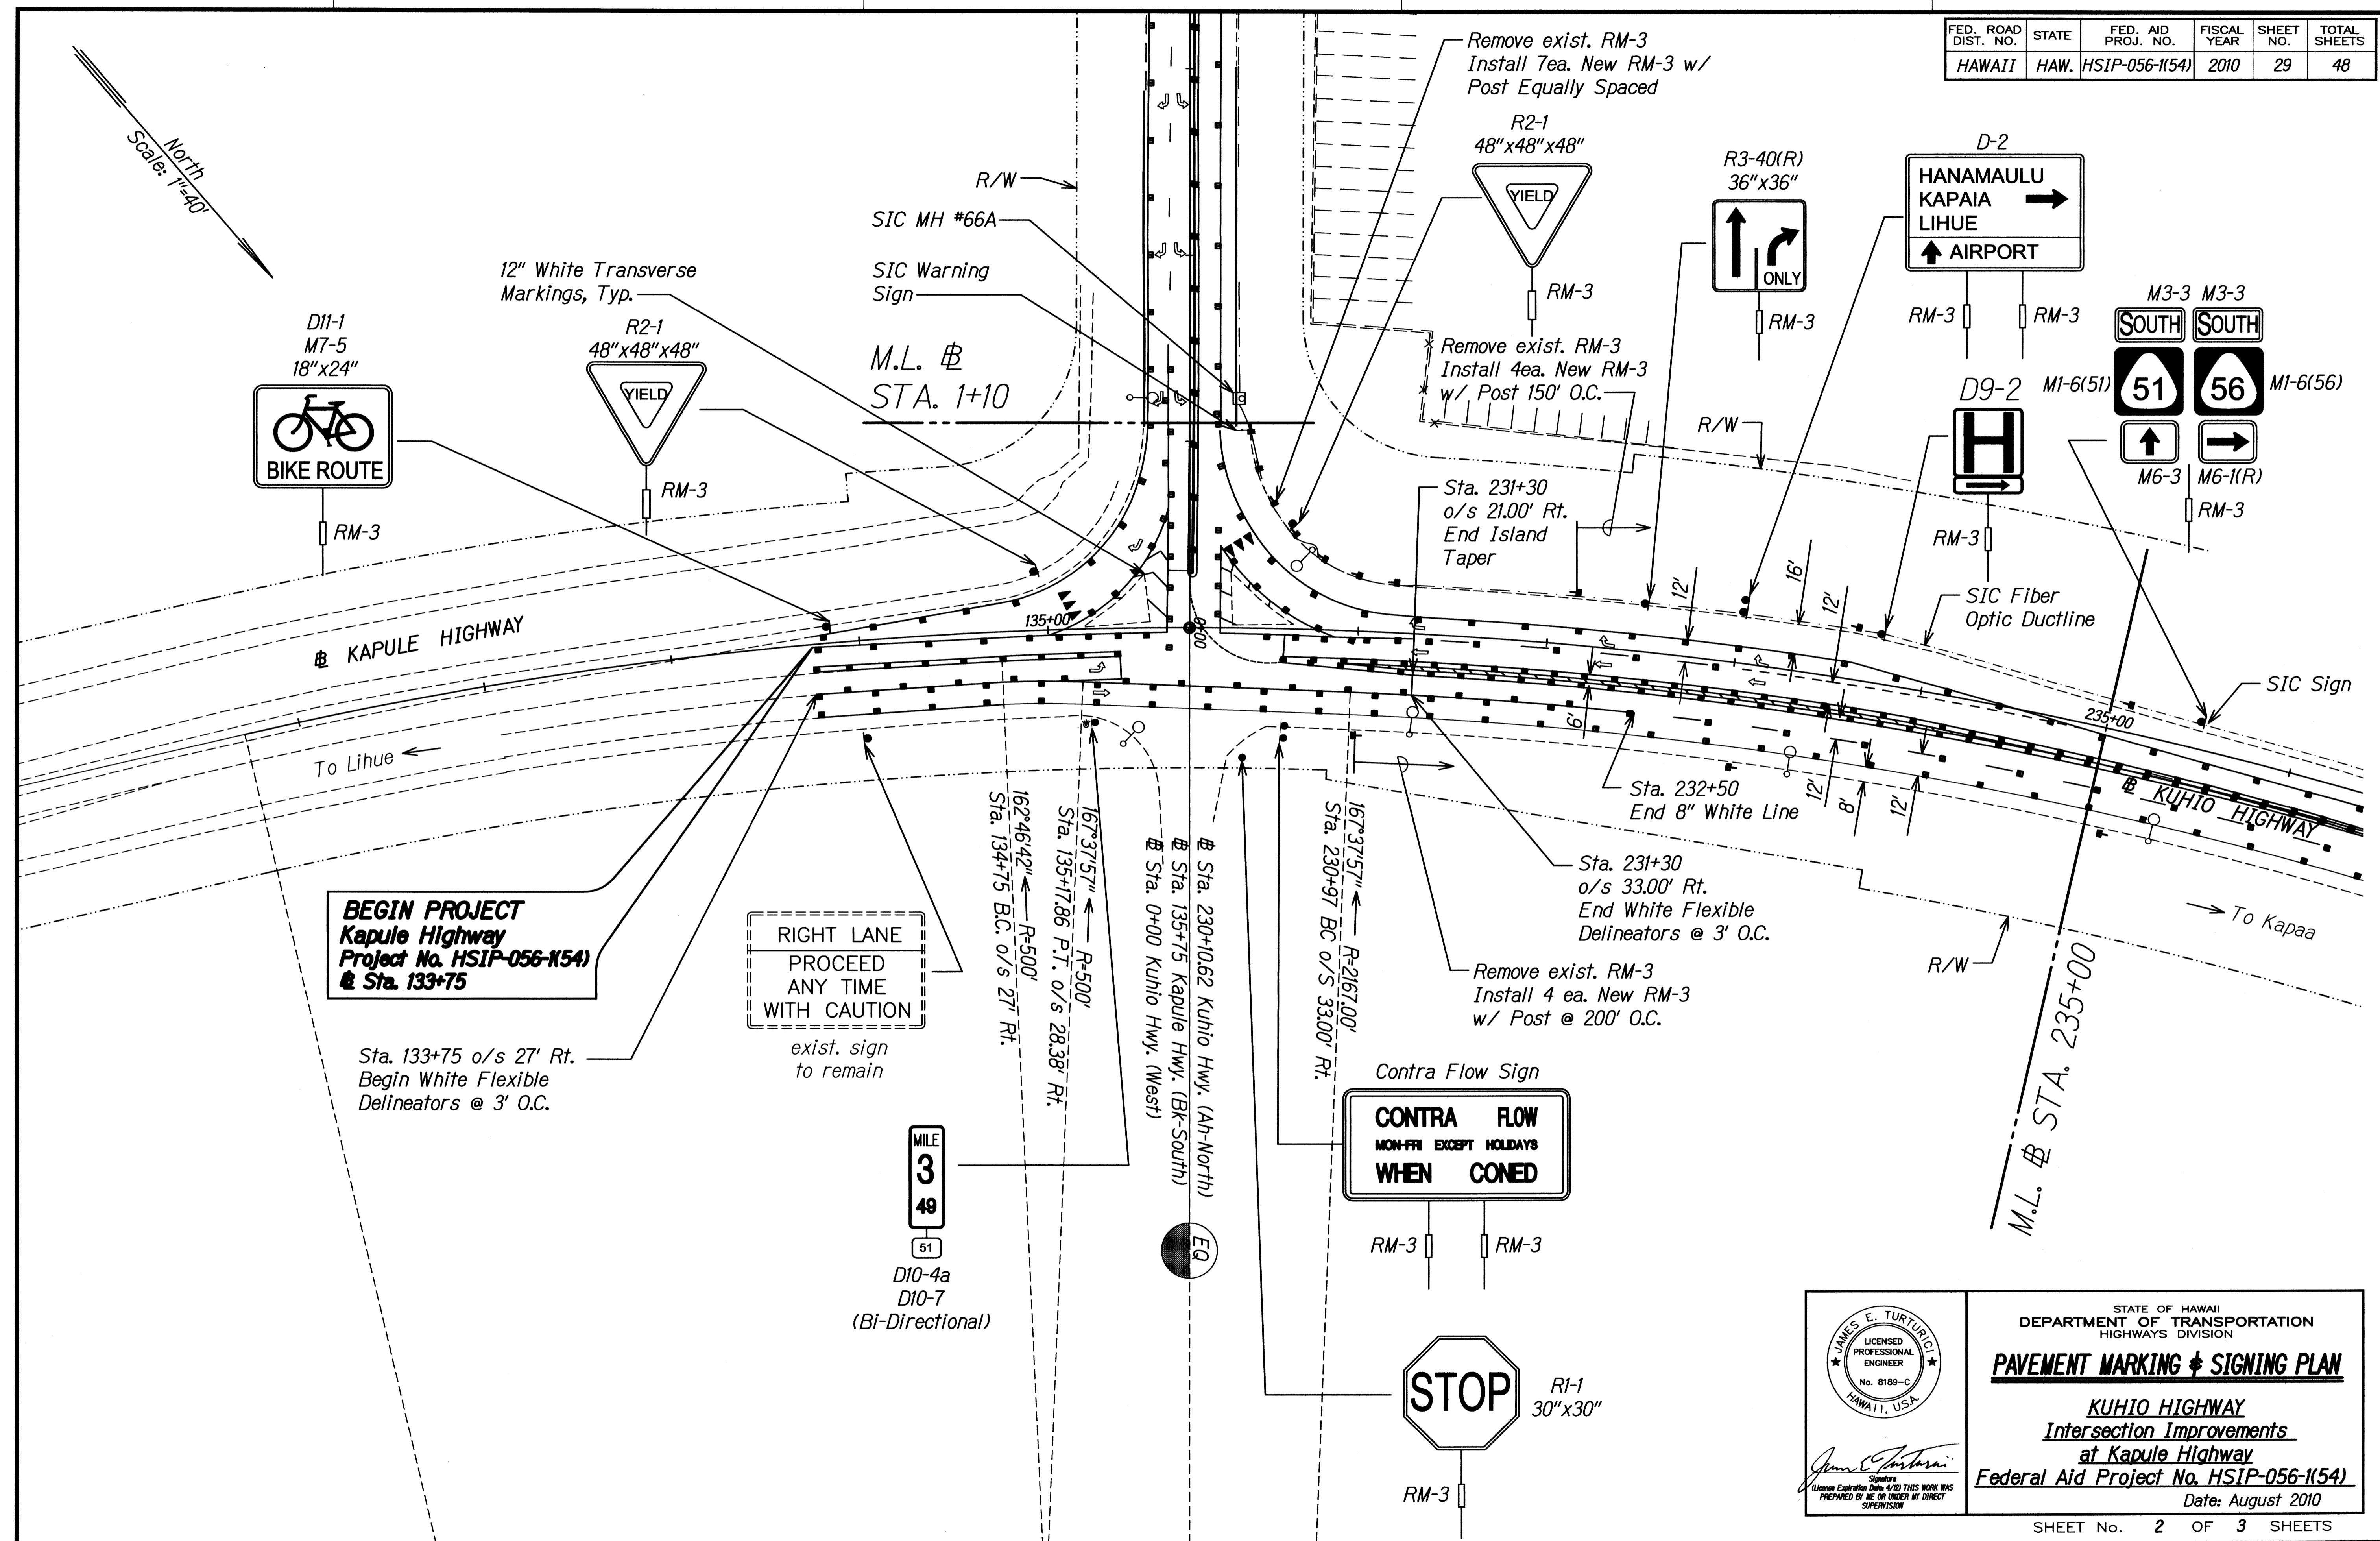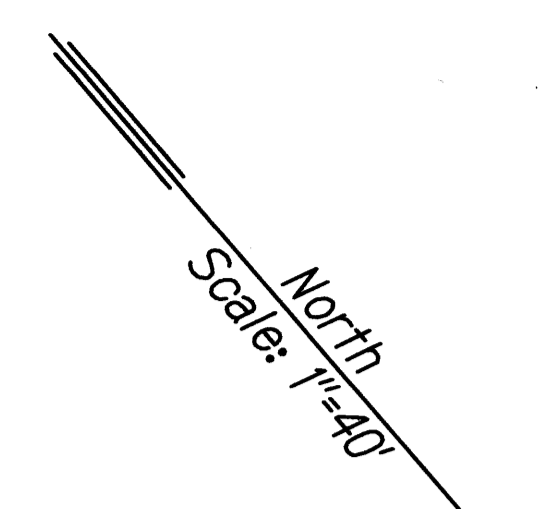

**BEGIN PROJECT**  
**Kapule Highway**  
 Project No. HSIP-056-1(54)  
 @ Sta. 133+75

RIGHT LANE  
 PROCEED  
 ANY TIME  
 WITH CAUTION

Sta. 133+75 o/s 27' Rt.  
 Begin White Flexible  
 Delineators @ 3' O.C.

MILE  
**3**  
**49**


D10-4a  
 D10-7  
 (Bi-Directional)

CONTRA FLOW  
 MON-FRI EXCEPT HOLIDAYS  
 WHEN CONED

STOP

R1-1  
 30"x30"

SURVEY PLOTTED BY	DATE
DRAWN BY	
DESIGNED BY	
CHECKED BY	
ORIGINAL PLAN	
NOTE BOOK	
No.	

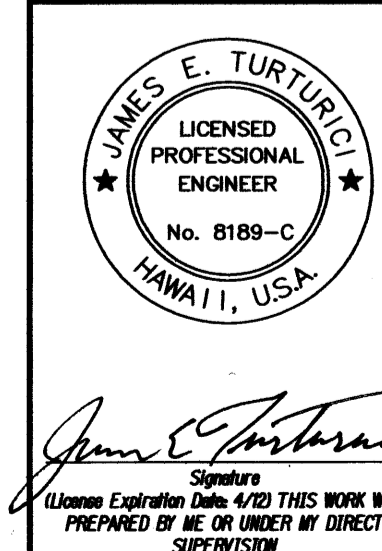


STATE OF HAWAII  
 DEPARTMENT OF TRANSPORTATION  
 HIGHWAYS DIVISION

**PAVEMENT MARKING & SIGNING PLAN**

**KUHIO HIGHWAY**  
 Intersection Improvements  
 at Kapule Highway  
 Federal Aid Project No. HSIP-056-1(54)

Date: August 2010

FED. ROAD DIST. NO.	STATE	FED. AID PROJ. NO.	FISCAL YEAR	SHEET NO.	TOTAL SHEETS
HAWAII	HAW.	HSIP-056-1(54)	2010	30	48

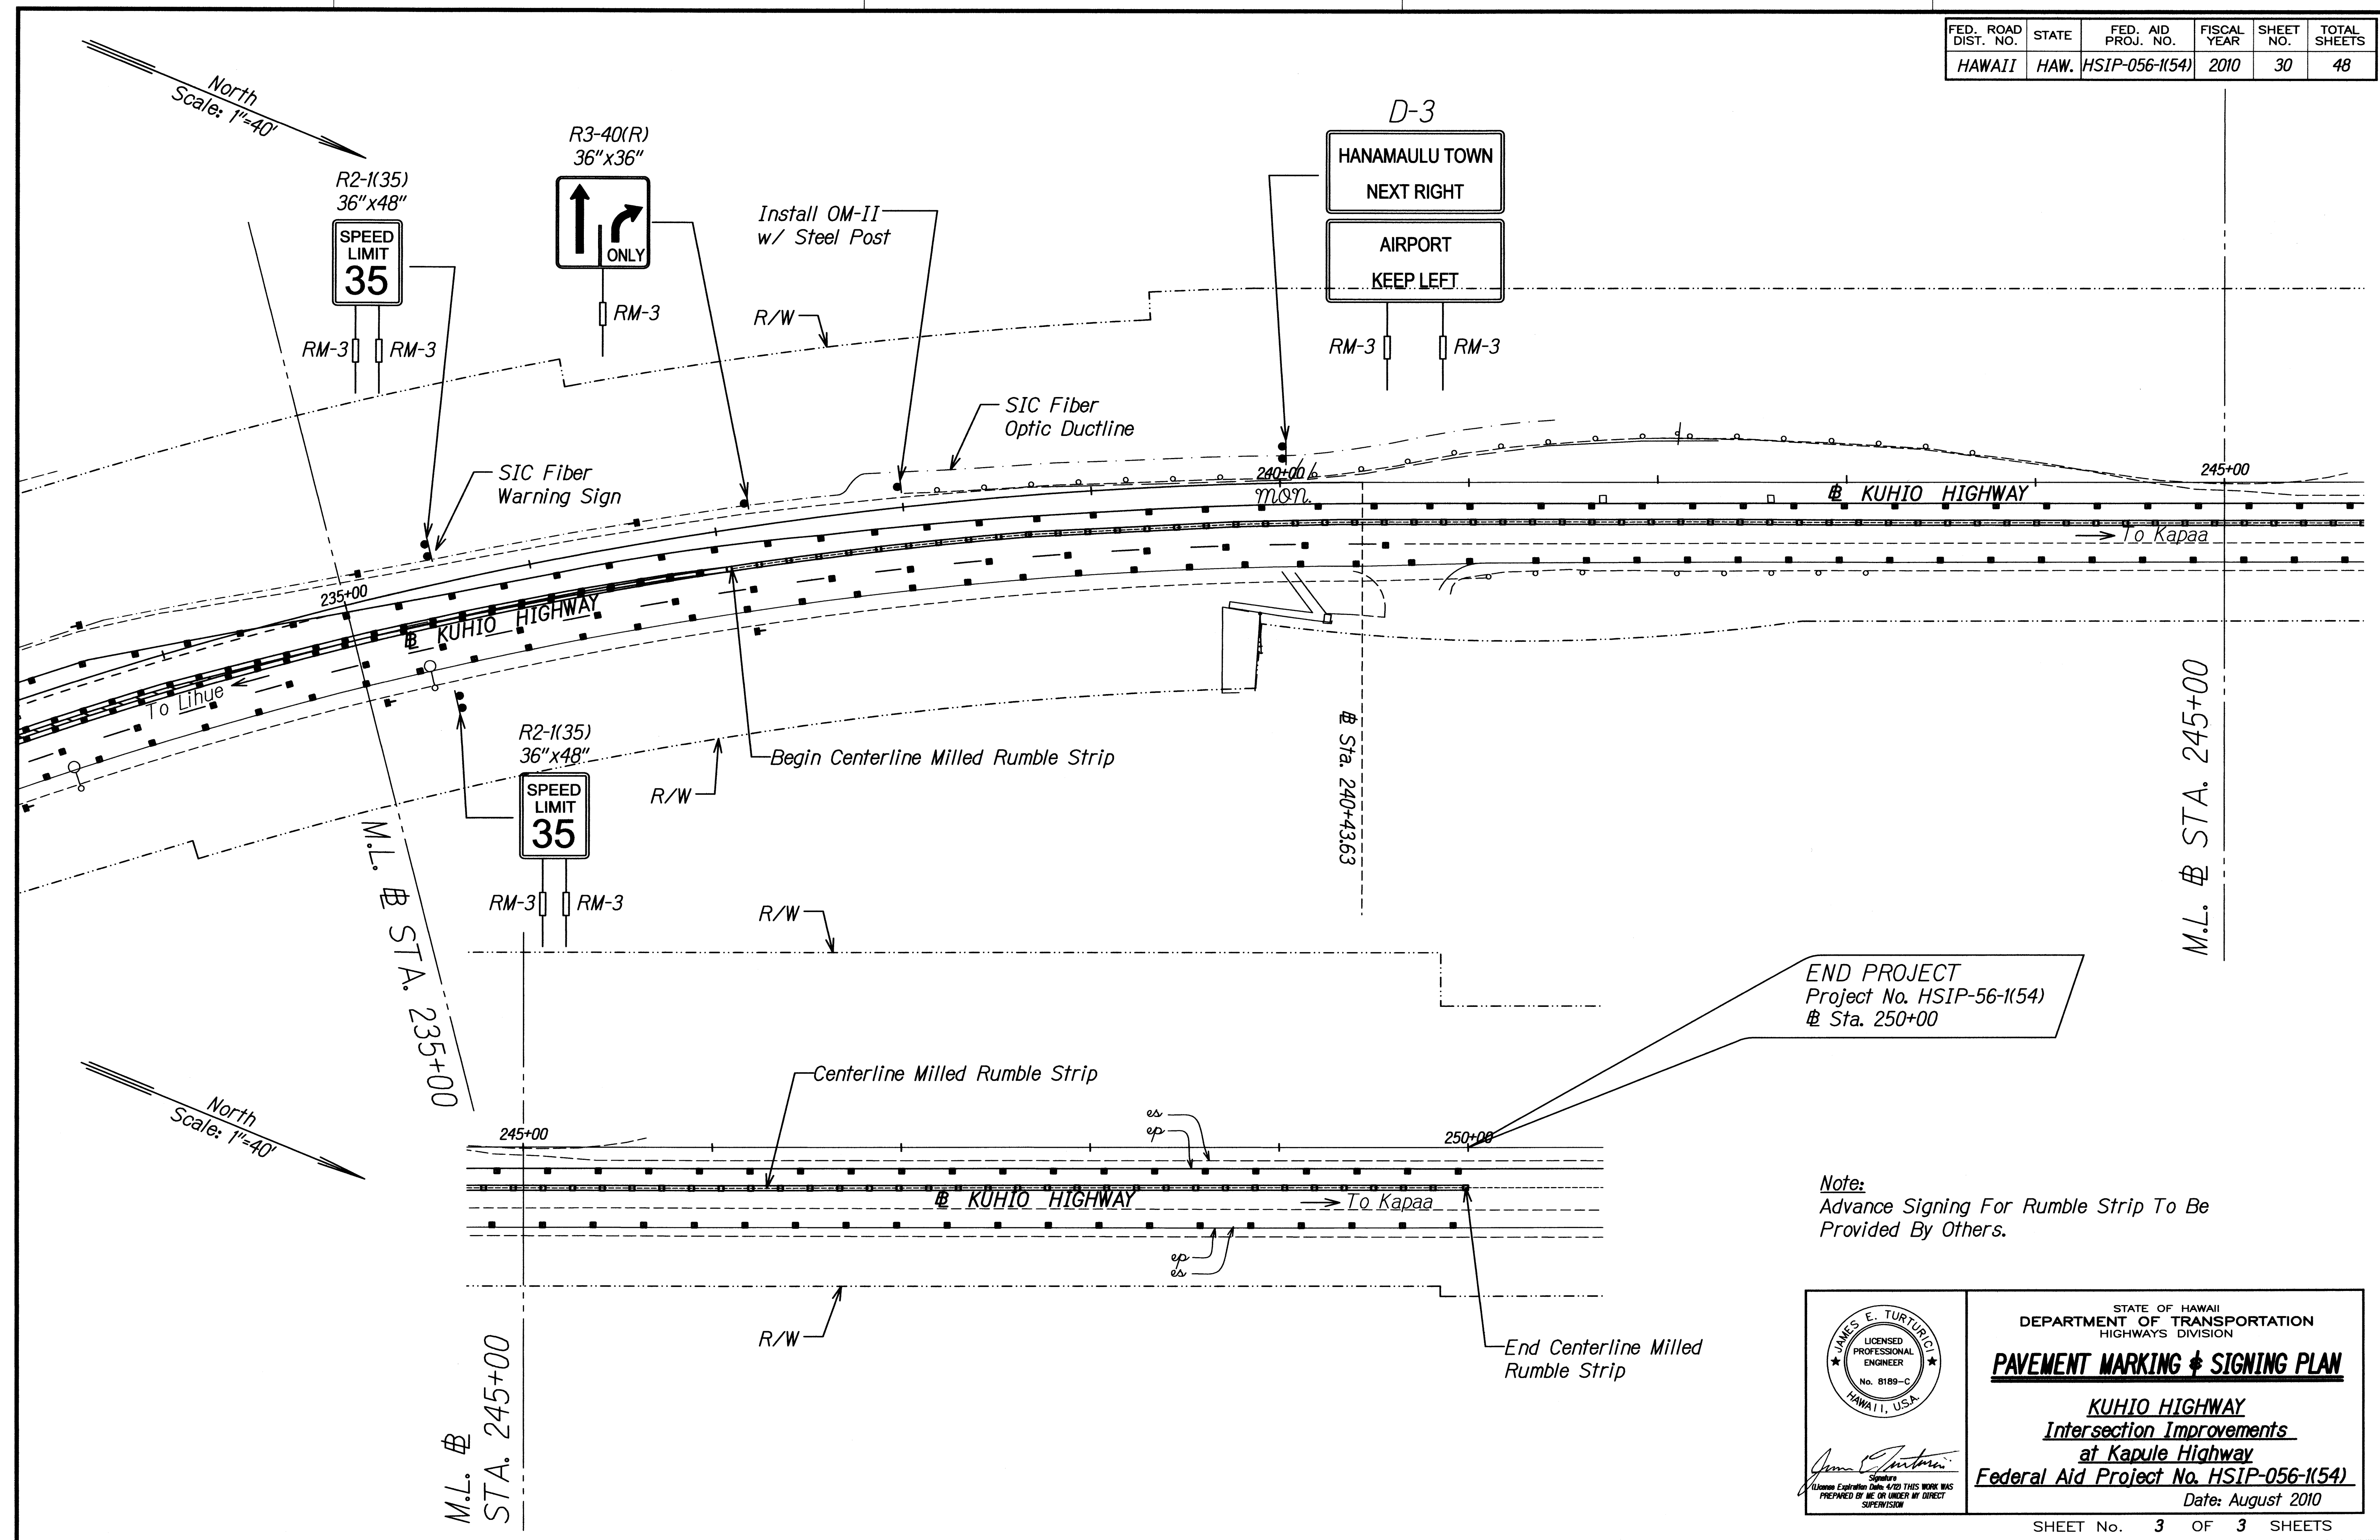


North  
Scale: 1"=40'

North  
Scale: 1"=40'

ORIGINAL PLAN	DATE
SURVEY PLOTTED BY	
DRAWN BY	
DESIGNED BY	
CHECKED BY	
NOTE BOOK	
No.	

END PROJECT  
Project No. HSIP-56-1(54)  
# Sta. 250+00

Note:  
Advance Signing For Rumble Strip To Be  
Provided By Others.

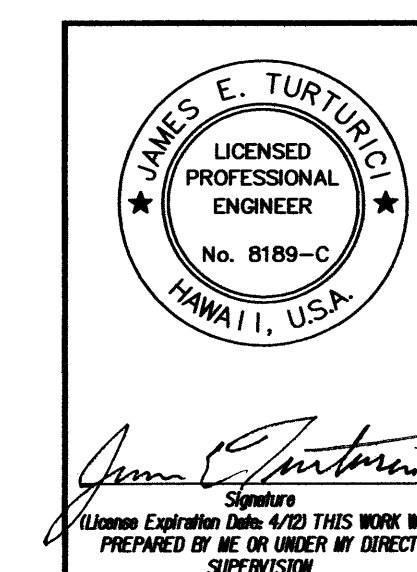

STATE OF HAWAII  
DEPARTMENT OF TRANSPORTATION  
HIGHWAYS DIVISION  
**PAVEMENT MARKING & SIGNING PLAN**  
**KUHIU HIGHWAY**  
**Intersection Improvements**  
**at Kapule Highway**  
**Federal Aid Project No. HSIP-056-1(54)**  
Date: August 2010