



FED. ROAD DIST. NO.	STATE	FED. AID PROJ. NO.	FISCAL YEAR	SHEET NO.	TOTAL SHEETS
HAWAII	HAW.	HSIP-056-1(54)	2010	12	48

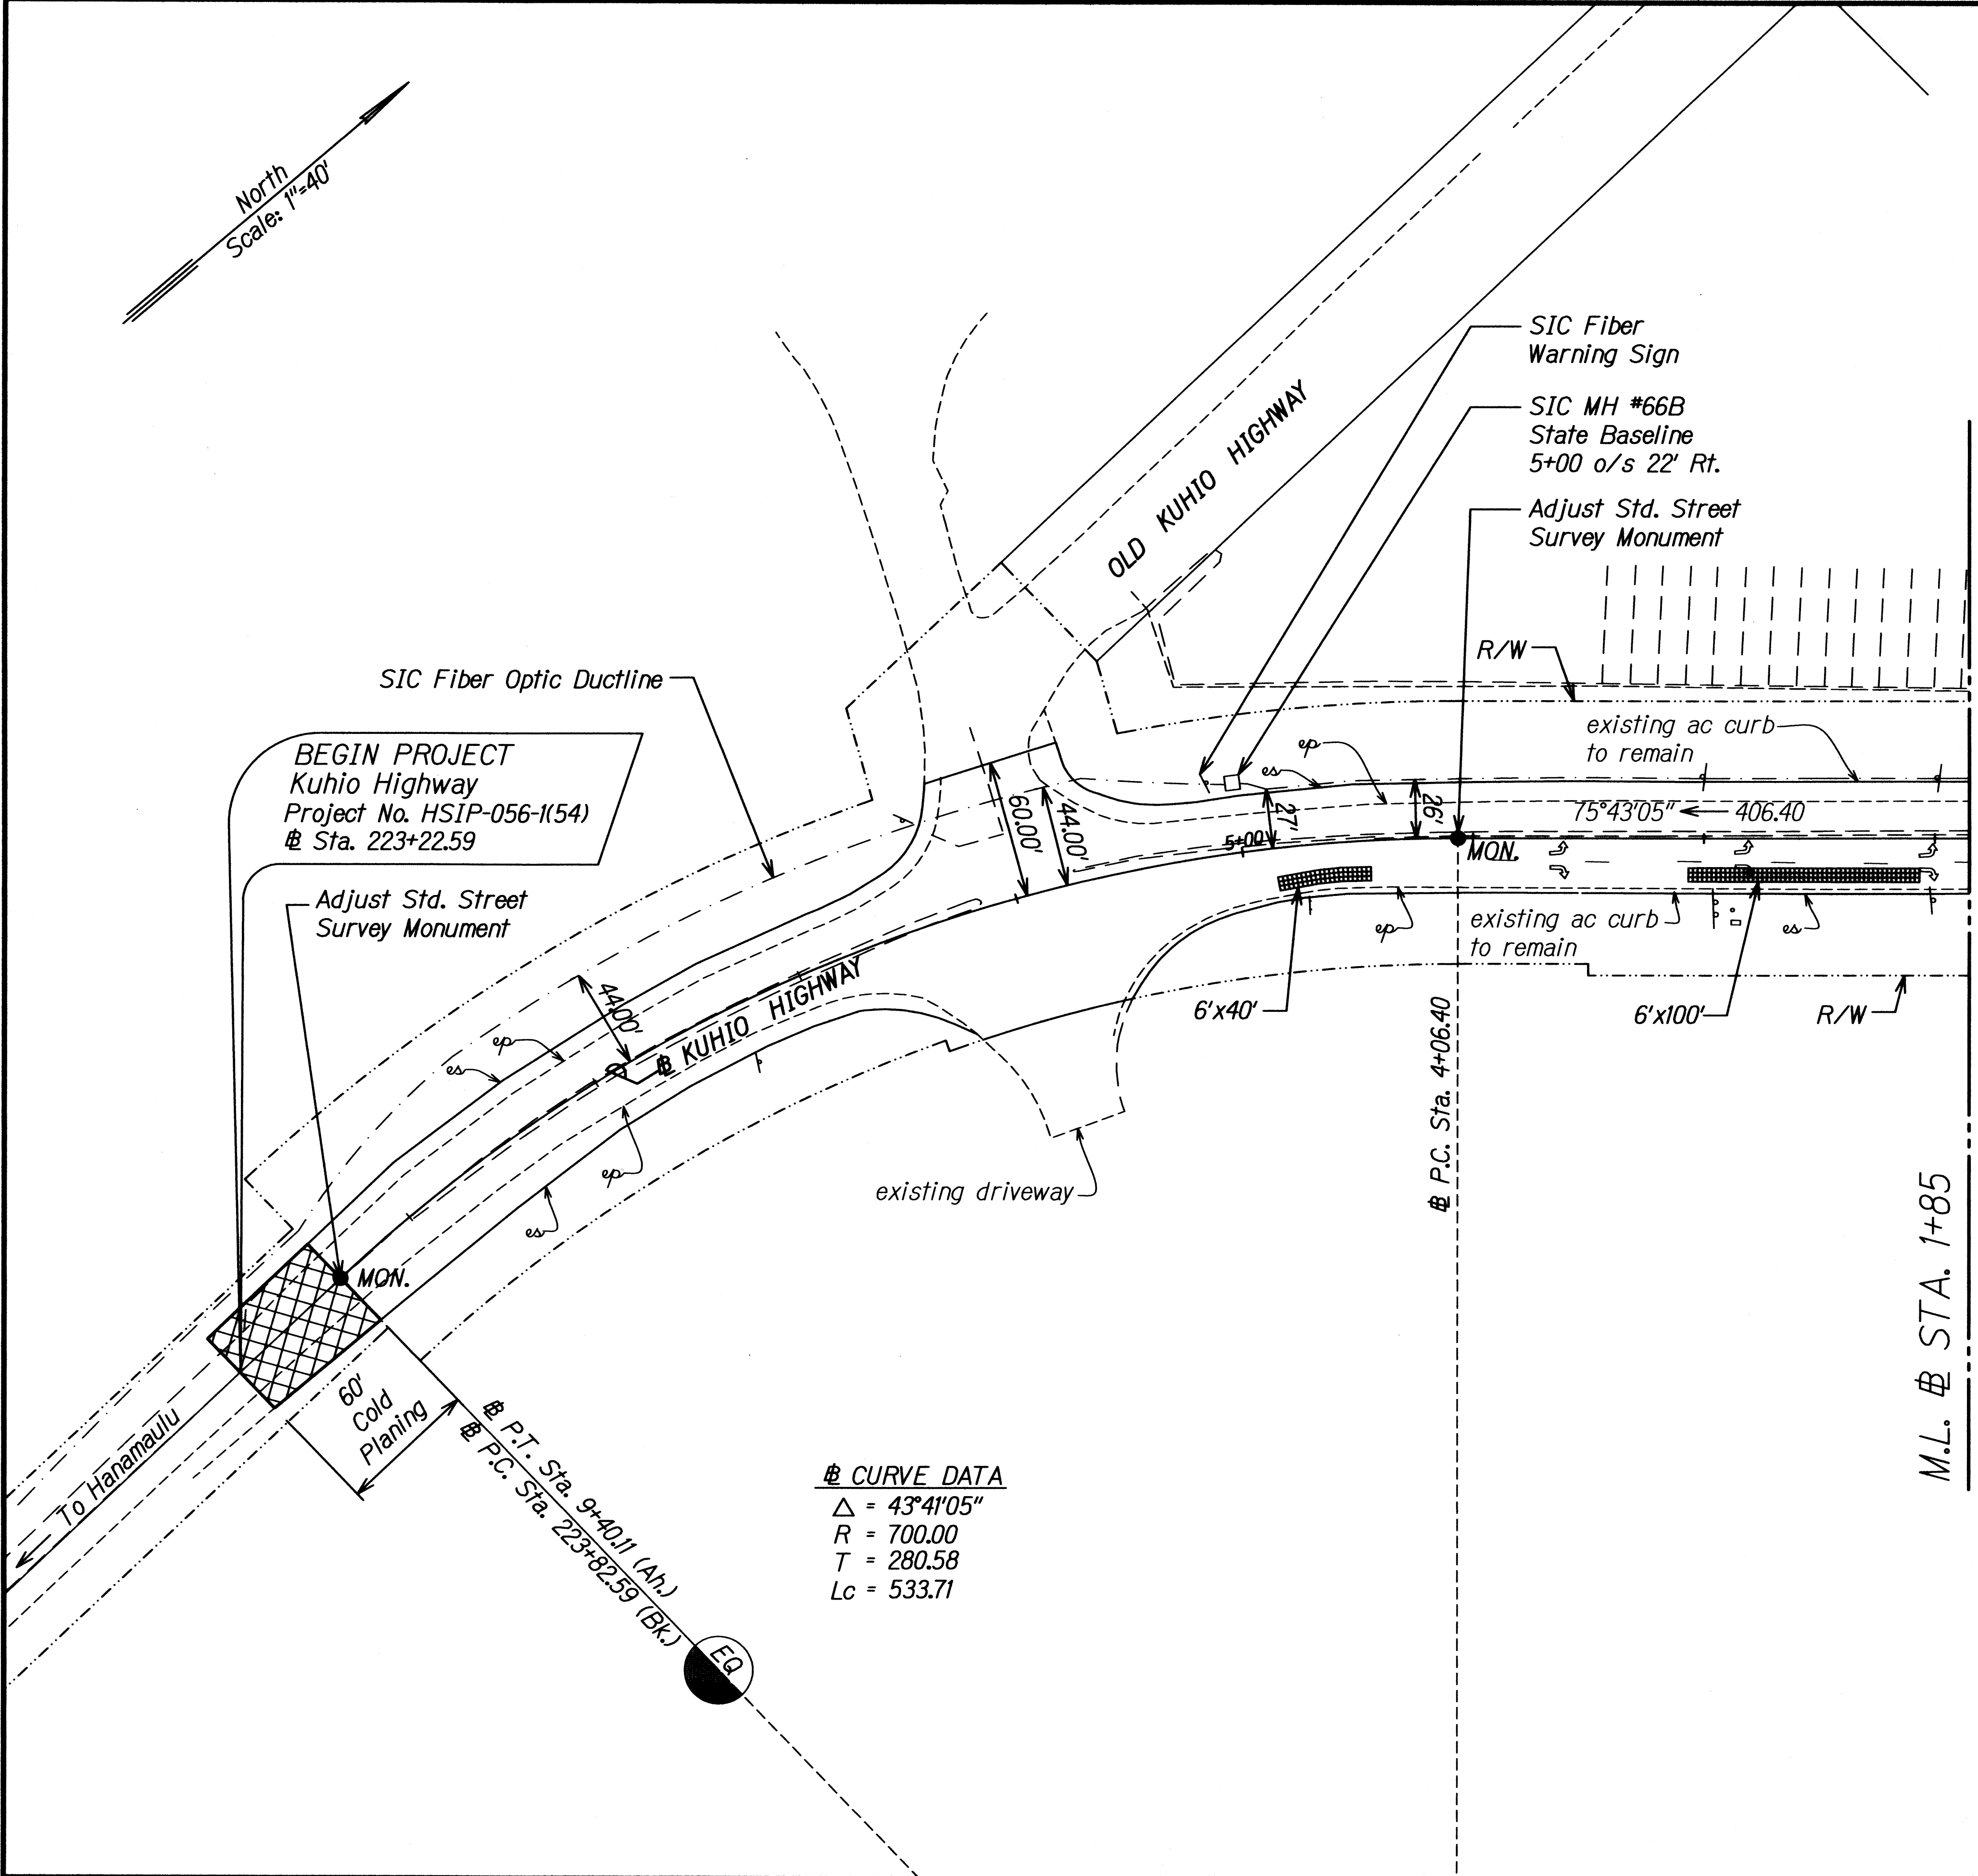

CURVE DATA
 $\Delta = 43^{\circ}41'05''$
 $R = 700.00$
 $T = 280.58$
 $Lc = 533.71$

SURVEY PLOTTED BY	DATE
DRAWN BY	
DESIGNED BY	
CHECKED BY	
ORIGINAL PLAN	
NOTE BOOK	
No.	

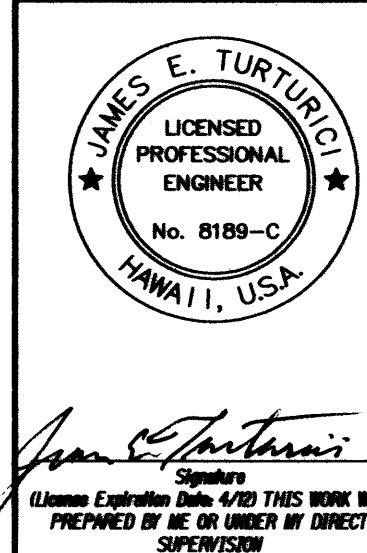


STATE OF HAWAII
DEPARTMENT OF TRANSPORTATION
HIGHWAYS DIVISION

ROADWAY PLAN

KUHIO HIGHWAY
Intersection Improvements
at Kapule Highway
Federal Aid Project No. HSIP-056-1(54)


Date: August 2010

FED. ROAD DIST. NO.	STATE	FED. AID PROJ. NO.	FISCAL YEAR	SHEET NO.	TOTAL SHEETS
HAWAII	HAW.	HSIP-056-1(54)	2010	13	48

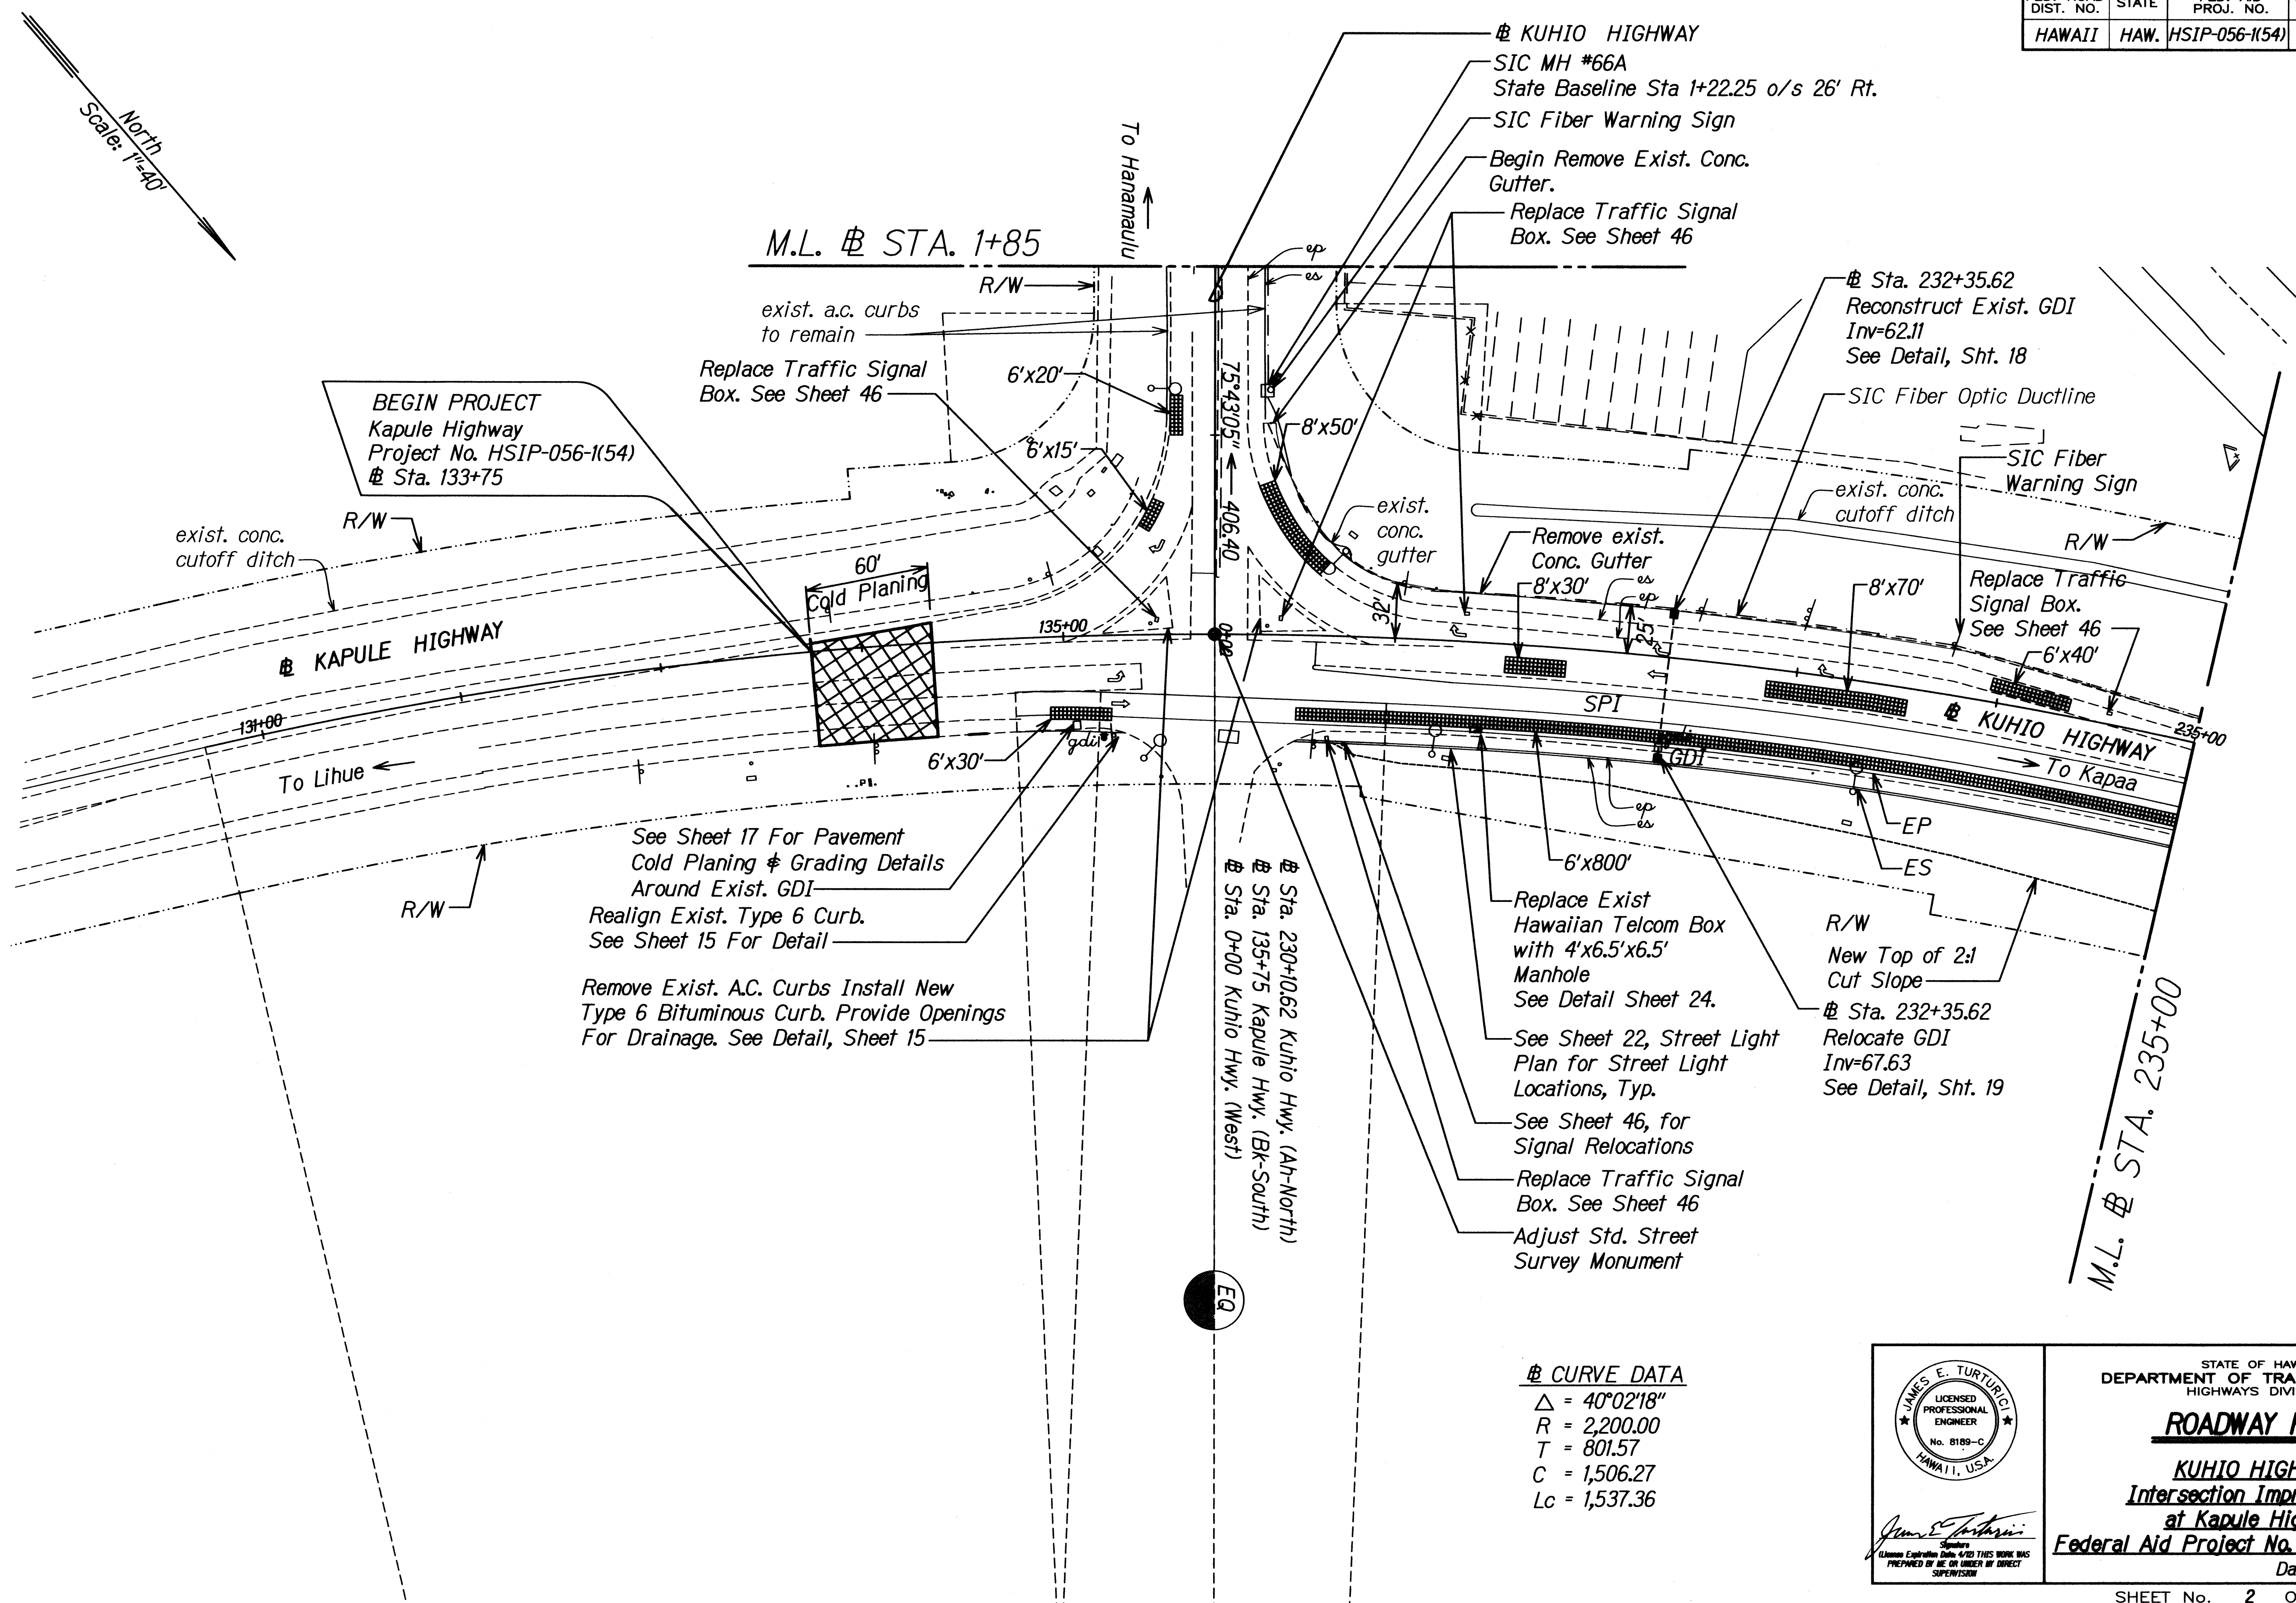

See Sheet 17 For Pavement Cold Planing & Grading Details Around Exist. GDI
 Realign Exist. Type 6 Curb. See Sheet 15 For Detail
 Remove Exist. A.C. Curbs Install New Type 6 Bituminous Curb. Provide Openings For Drainage. See Detail, Sheet 15


CURVE DATA
 $\Delta = 40^{\circ}02'18''$
 $R = 2,200.00$
 $T = 801.57$
 $C = 1,506.27$
 $L_c = 1,537.36$

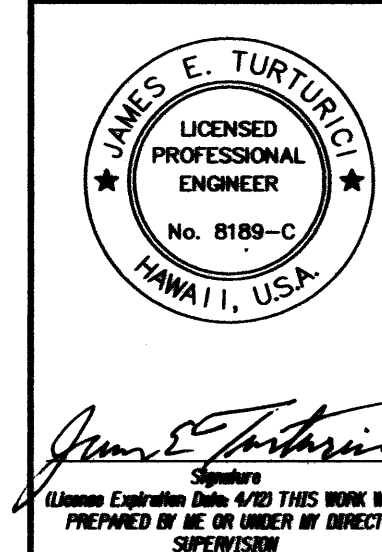

STATE OF HAWAII
 DEPARTMENT OF TRANSPORTATION
 HIGHWAYS DIVISION
ROADWAY PLAN
KUHIO HIGHWAY
Intersection Improvements
at Kapule Highway
Federal Aid Project No. HSIP-056-1(54)
 Date: August 2010

SURVEY PLOTTED BY	DATE
DESIGNED BY	
CHECKED BY	
ORIGINAL PLAN	
NOTE BOOK	
No.	

FED. ROAD DIST. NO.	STATE	FED. AID PROJ. NO.	FISCAL YEAR	SHEET NO.	TOTAL SHEETS
HAWAII	HAW.	HSIP-056-1(54)	2010	14	48

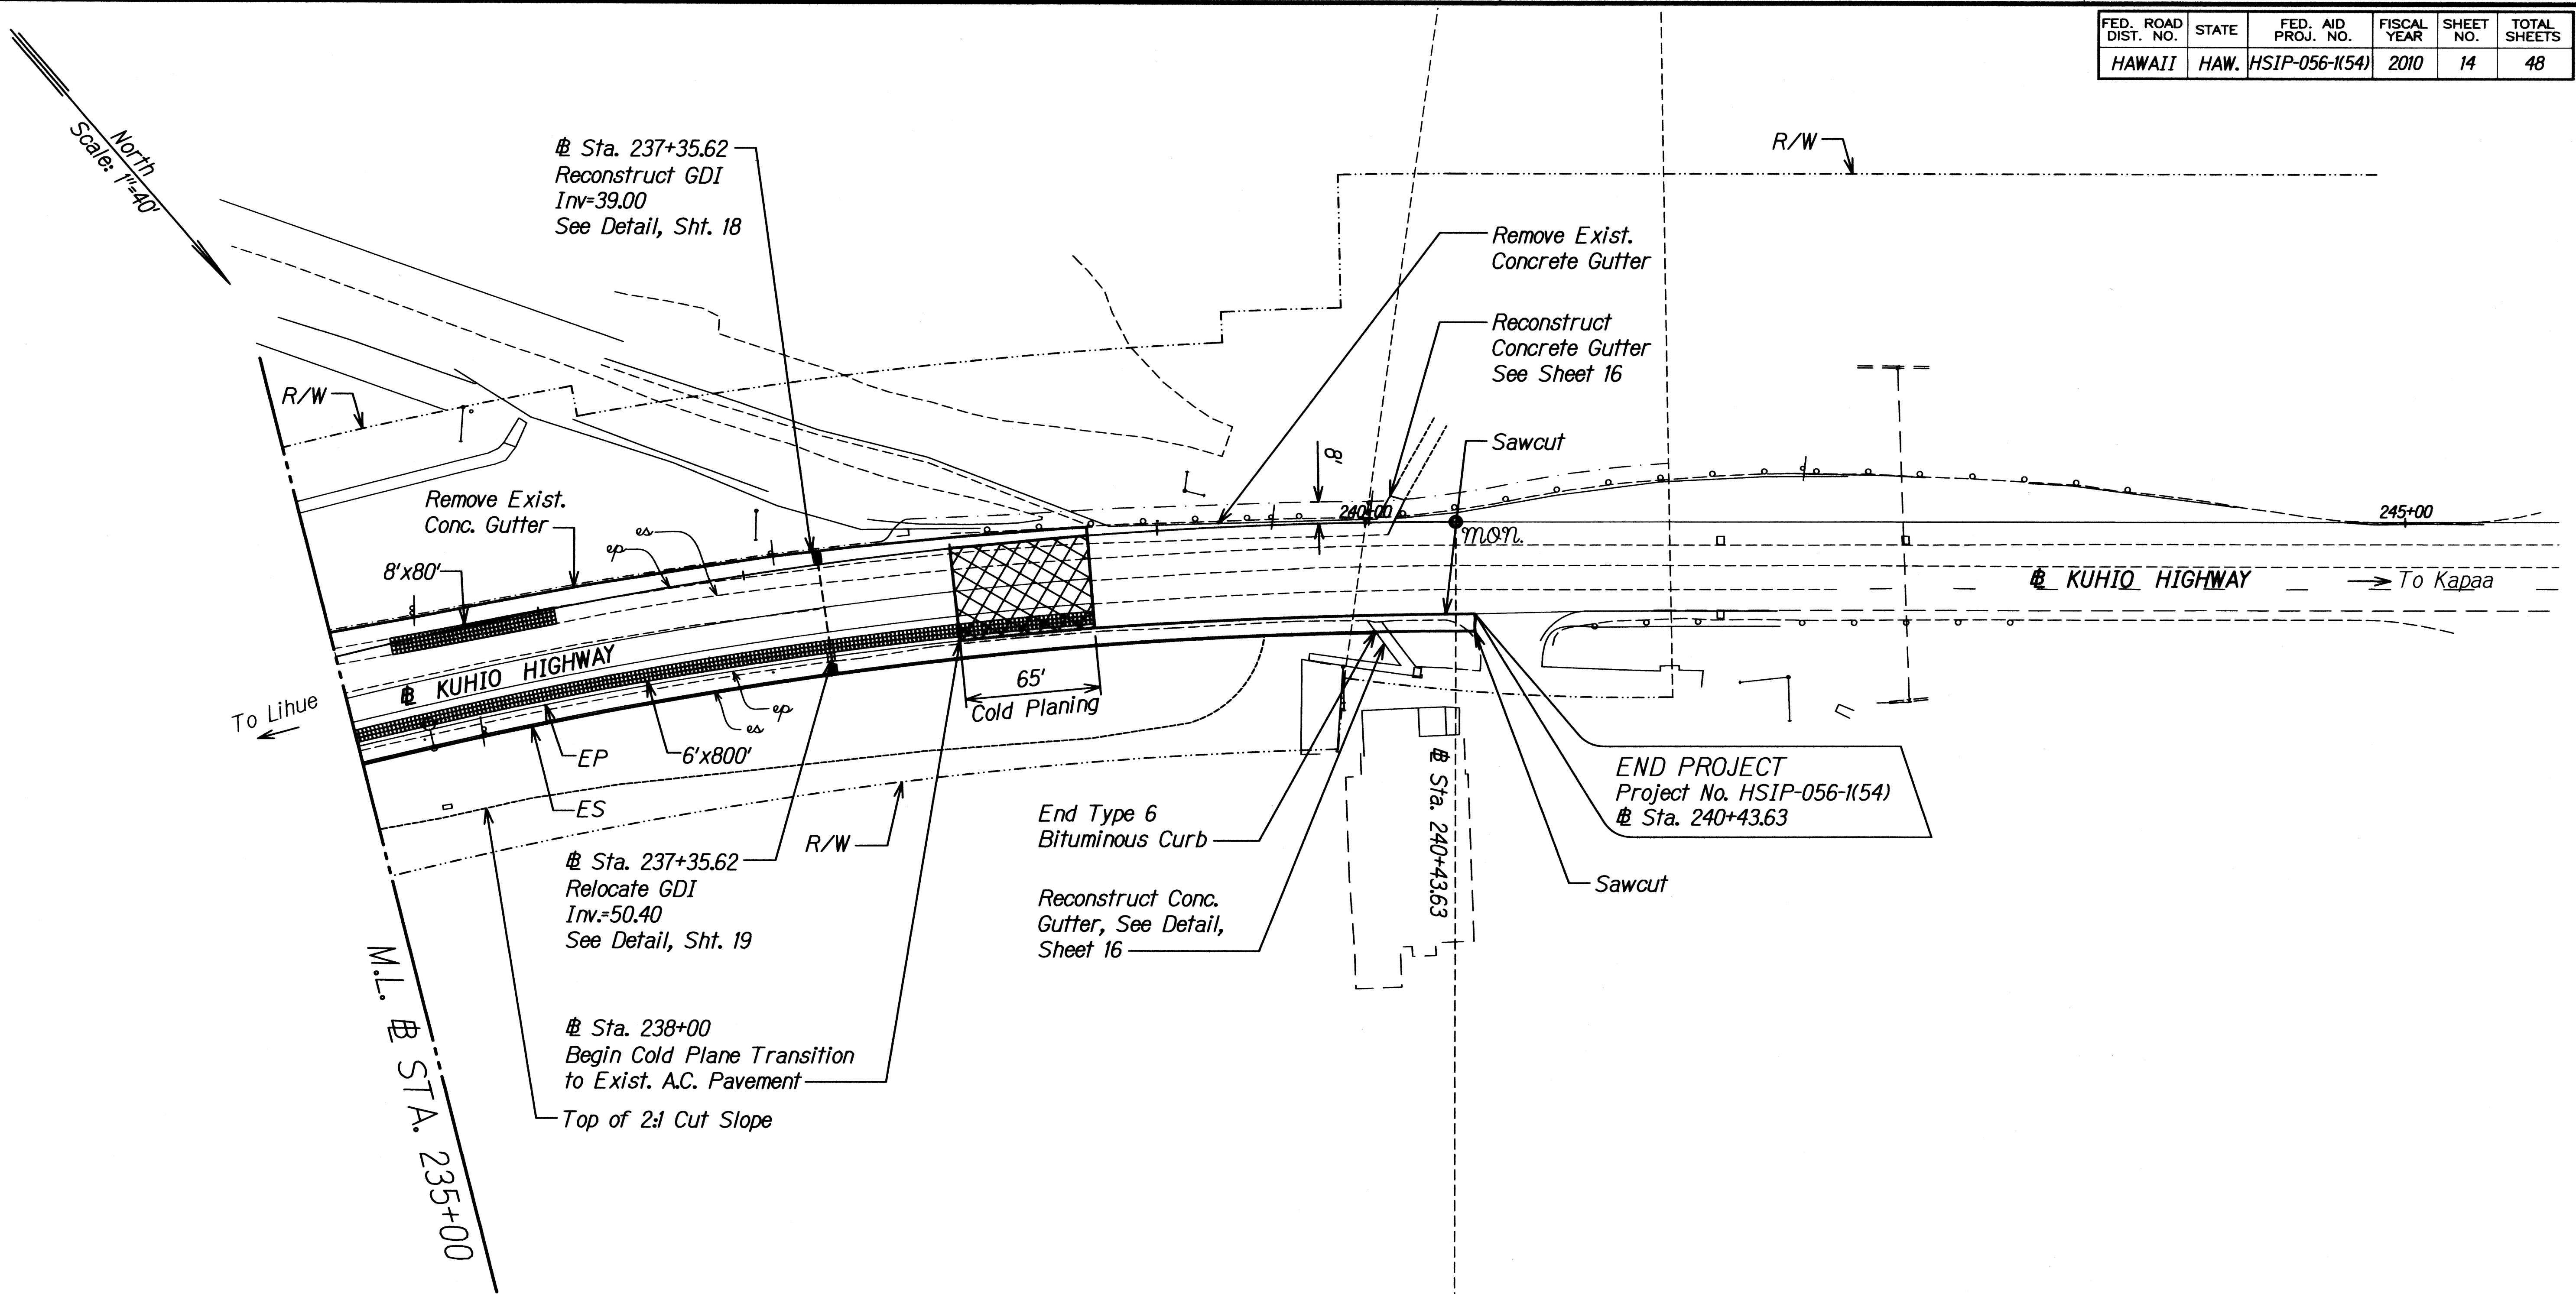

Ⓔ CURVE DATA
 $\Delta = 40^{\circ}02'18''$
 $R = 2,200.00$
 $T = 801.57$
 $C = 1,506.27$
 $L_c = 1,537.36$

SURVEY PLOTTED BY	DATE
DRAWN BY	
DESIGNED BY	
CHECKED BY	
ORIGINAL PLAN	
NOTE BOOK	
No.	

STATE OF HAWAII
DEPARTMENT OF TRANSPORTATION
HIGHWAYS DIVISION

ROADWAY PLAN

KUHIO HIGHWAY
Intersection Improvements
at Kapule Highway
Federal Aid Project No. HSIP-056-1(54)

Date: August 2010