
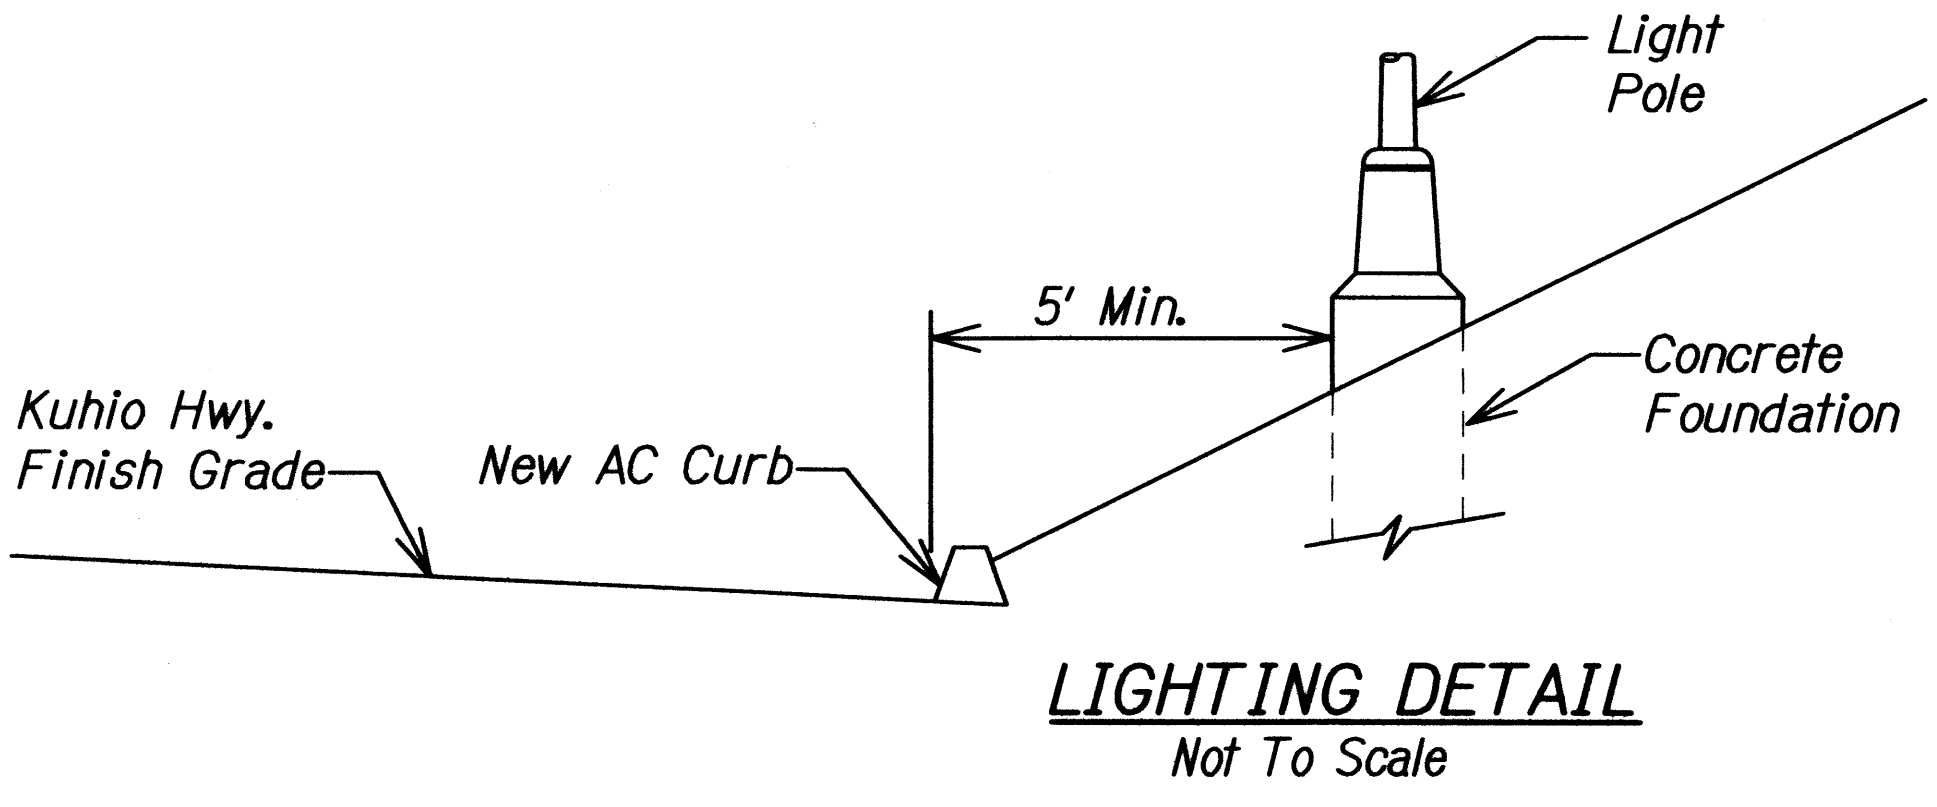


FED. ROAD DIST. NO.	STATE	FED. AID PROJ. NO.	FISCAL YEAR	SHEET NO.	TOTAL SHEETS
HAWAII	HAW.	HSIP-056-1(54)	2010	22	48

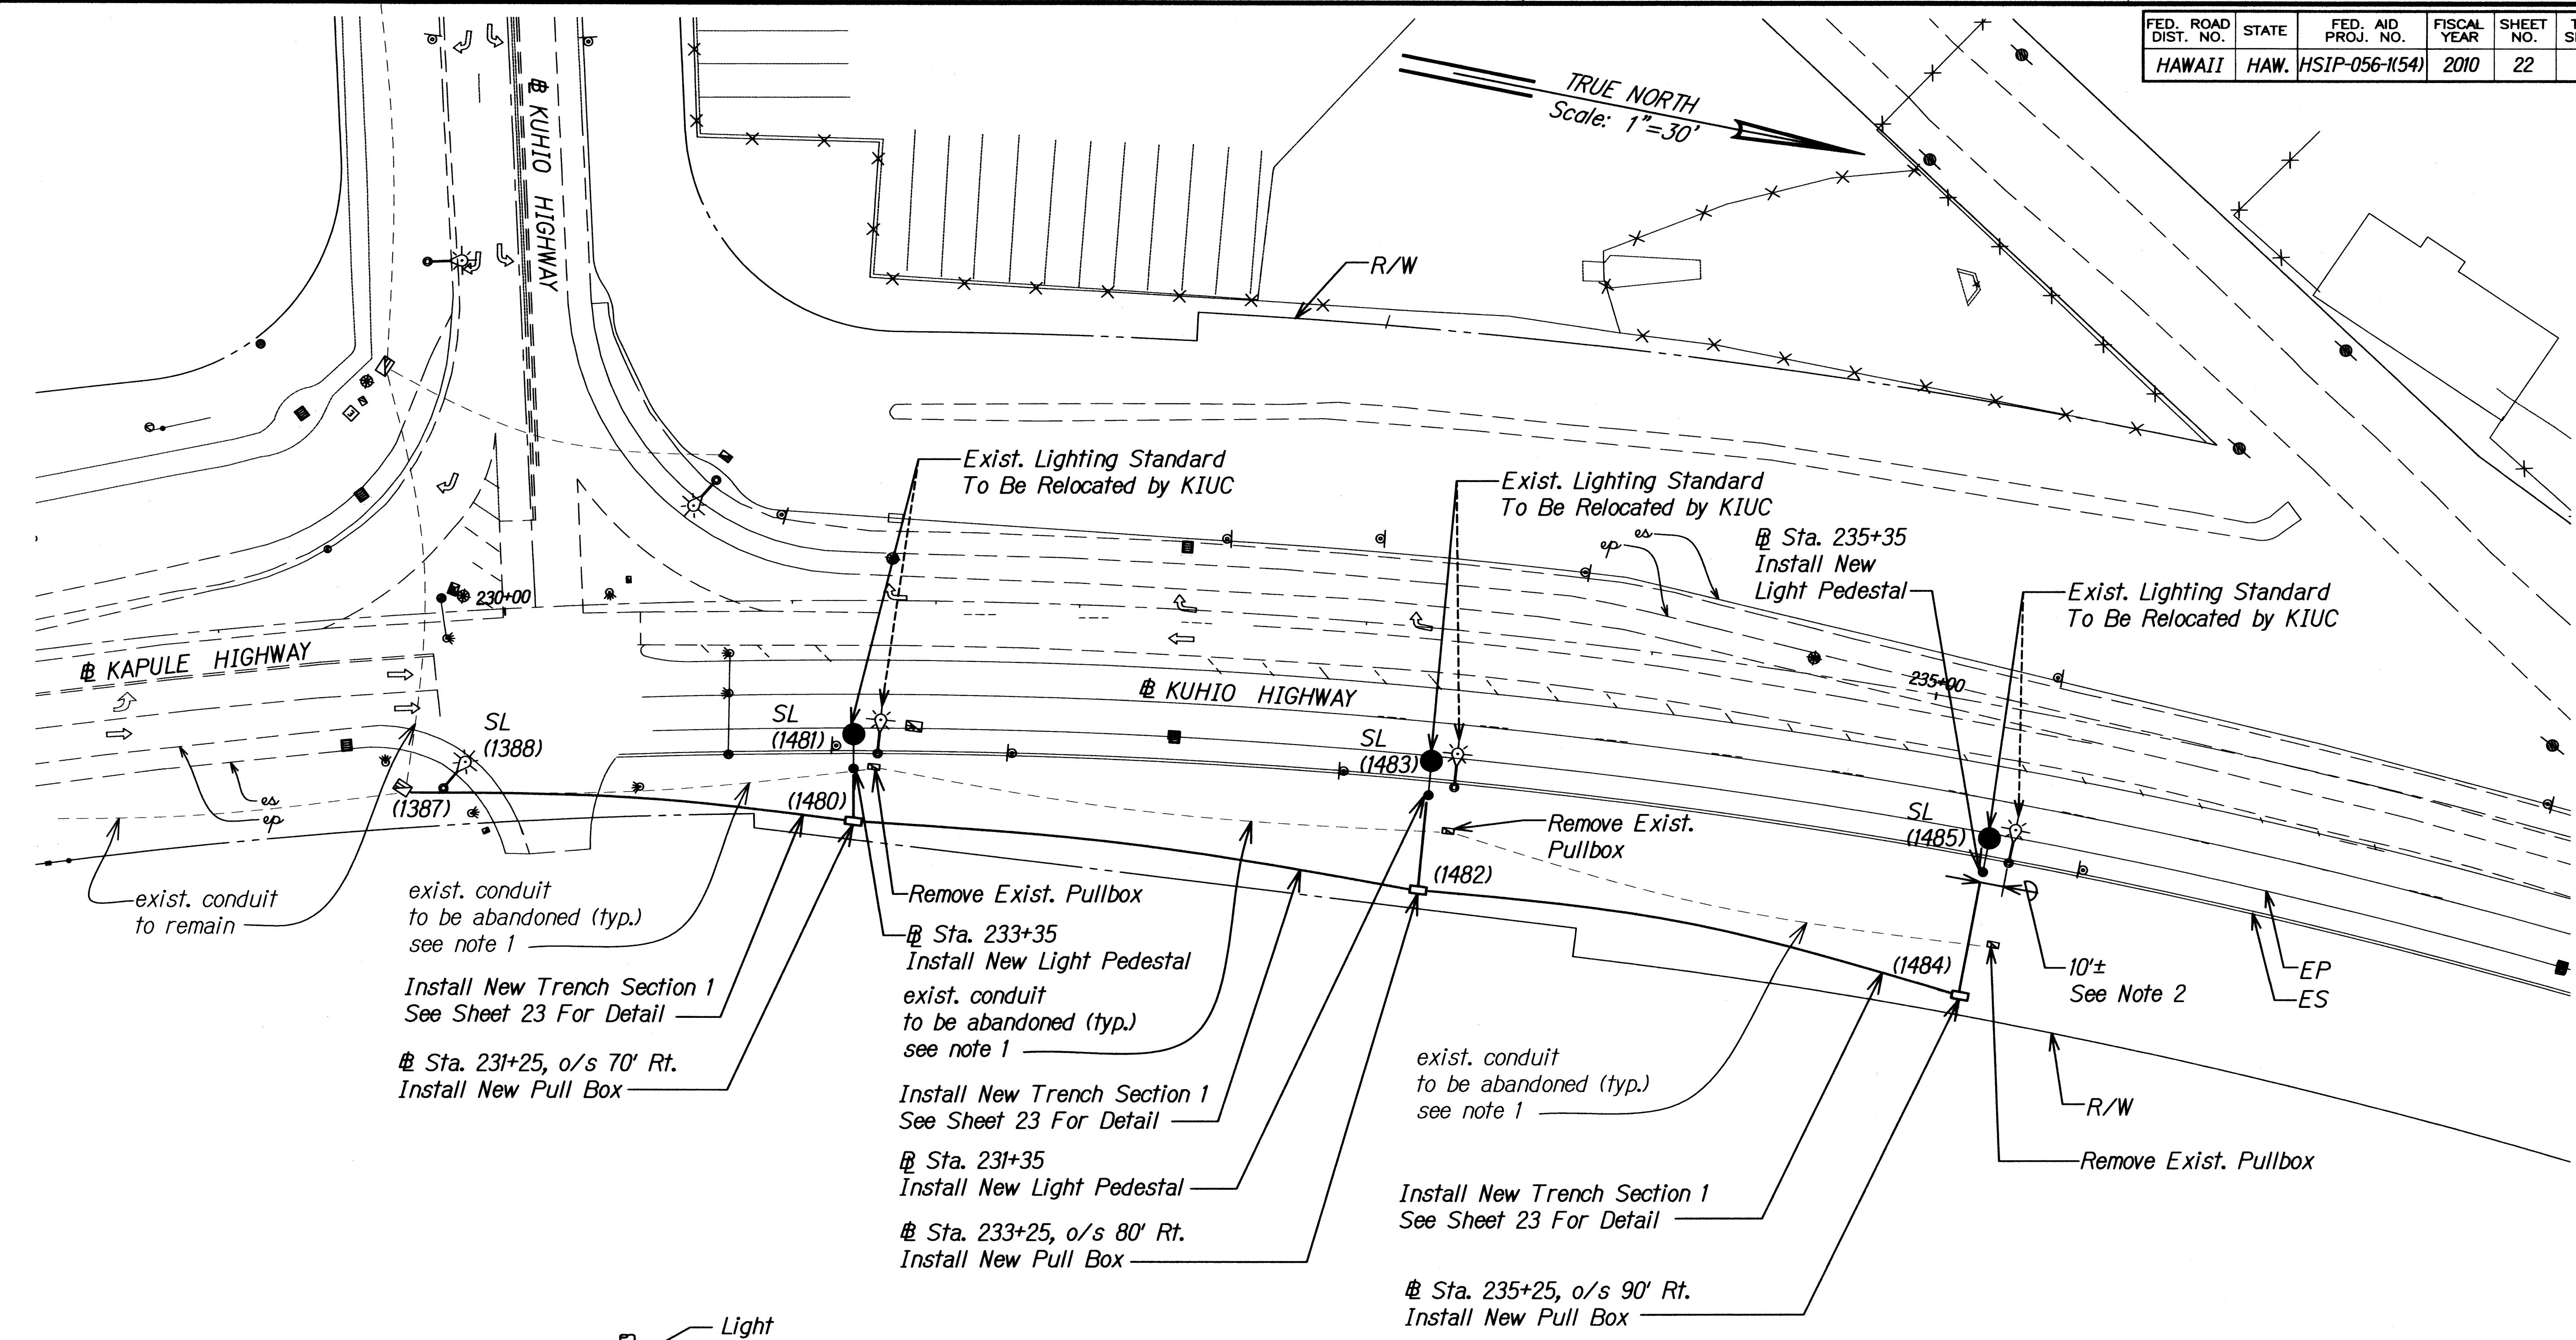

- NOTES:**
- Existing 1" PVC conduit to be abandoned in place. Contractor to remove conduit only if it interferes with other work.
 - Relocated light standards to be located within 10' of existing light standard's former location.

SURVEY PLOTTED BY	DATE
DRAWN BY	
DESIGNED BY	
CHECKED BY	
ORIGINAL PLAN	
NOTE BOOK	
No.	

STATE OF HAWAII
DEPARTMENT OF TRANSPORTATION
HIGHWAYS DIVISION

STREET LIGHT PLAN

KUHIO HIGHWAY
Intersection Improvements
at Kapule Highway
Federal Aid Project No. HSIP-056-1(54)

Date: August 2010