


FED. ROAD DIST. NO.	STATE	FED. AID PROJ. NO.	FISCAL YEAR	SHEET NO.	TOTAL SHEETS
HAWAII	HAW.	HSIP-056-1(54)	2010	37	48

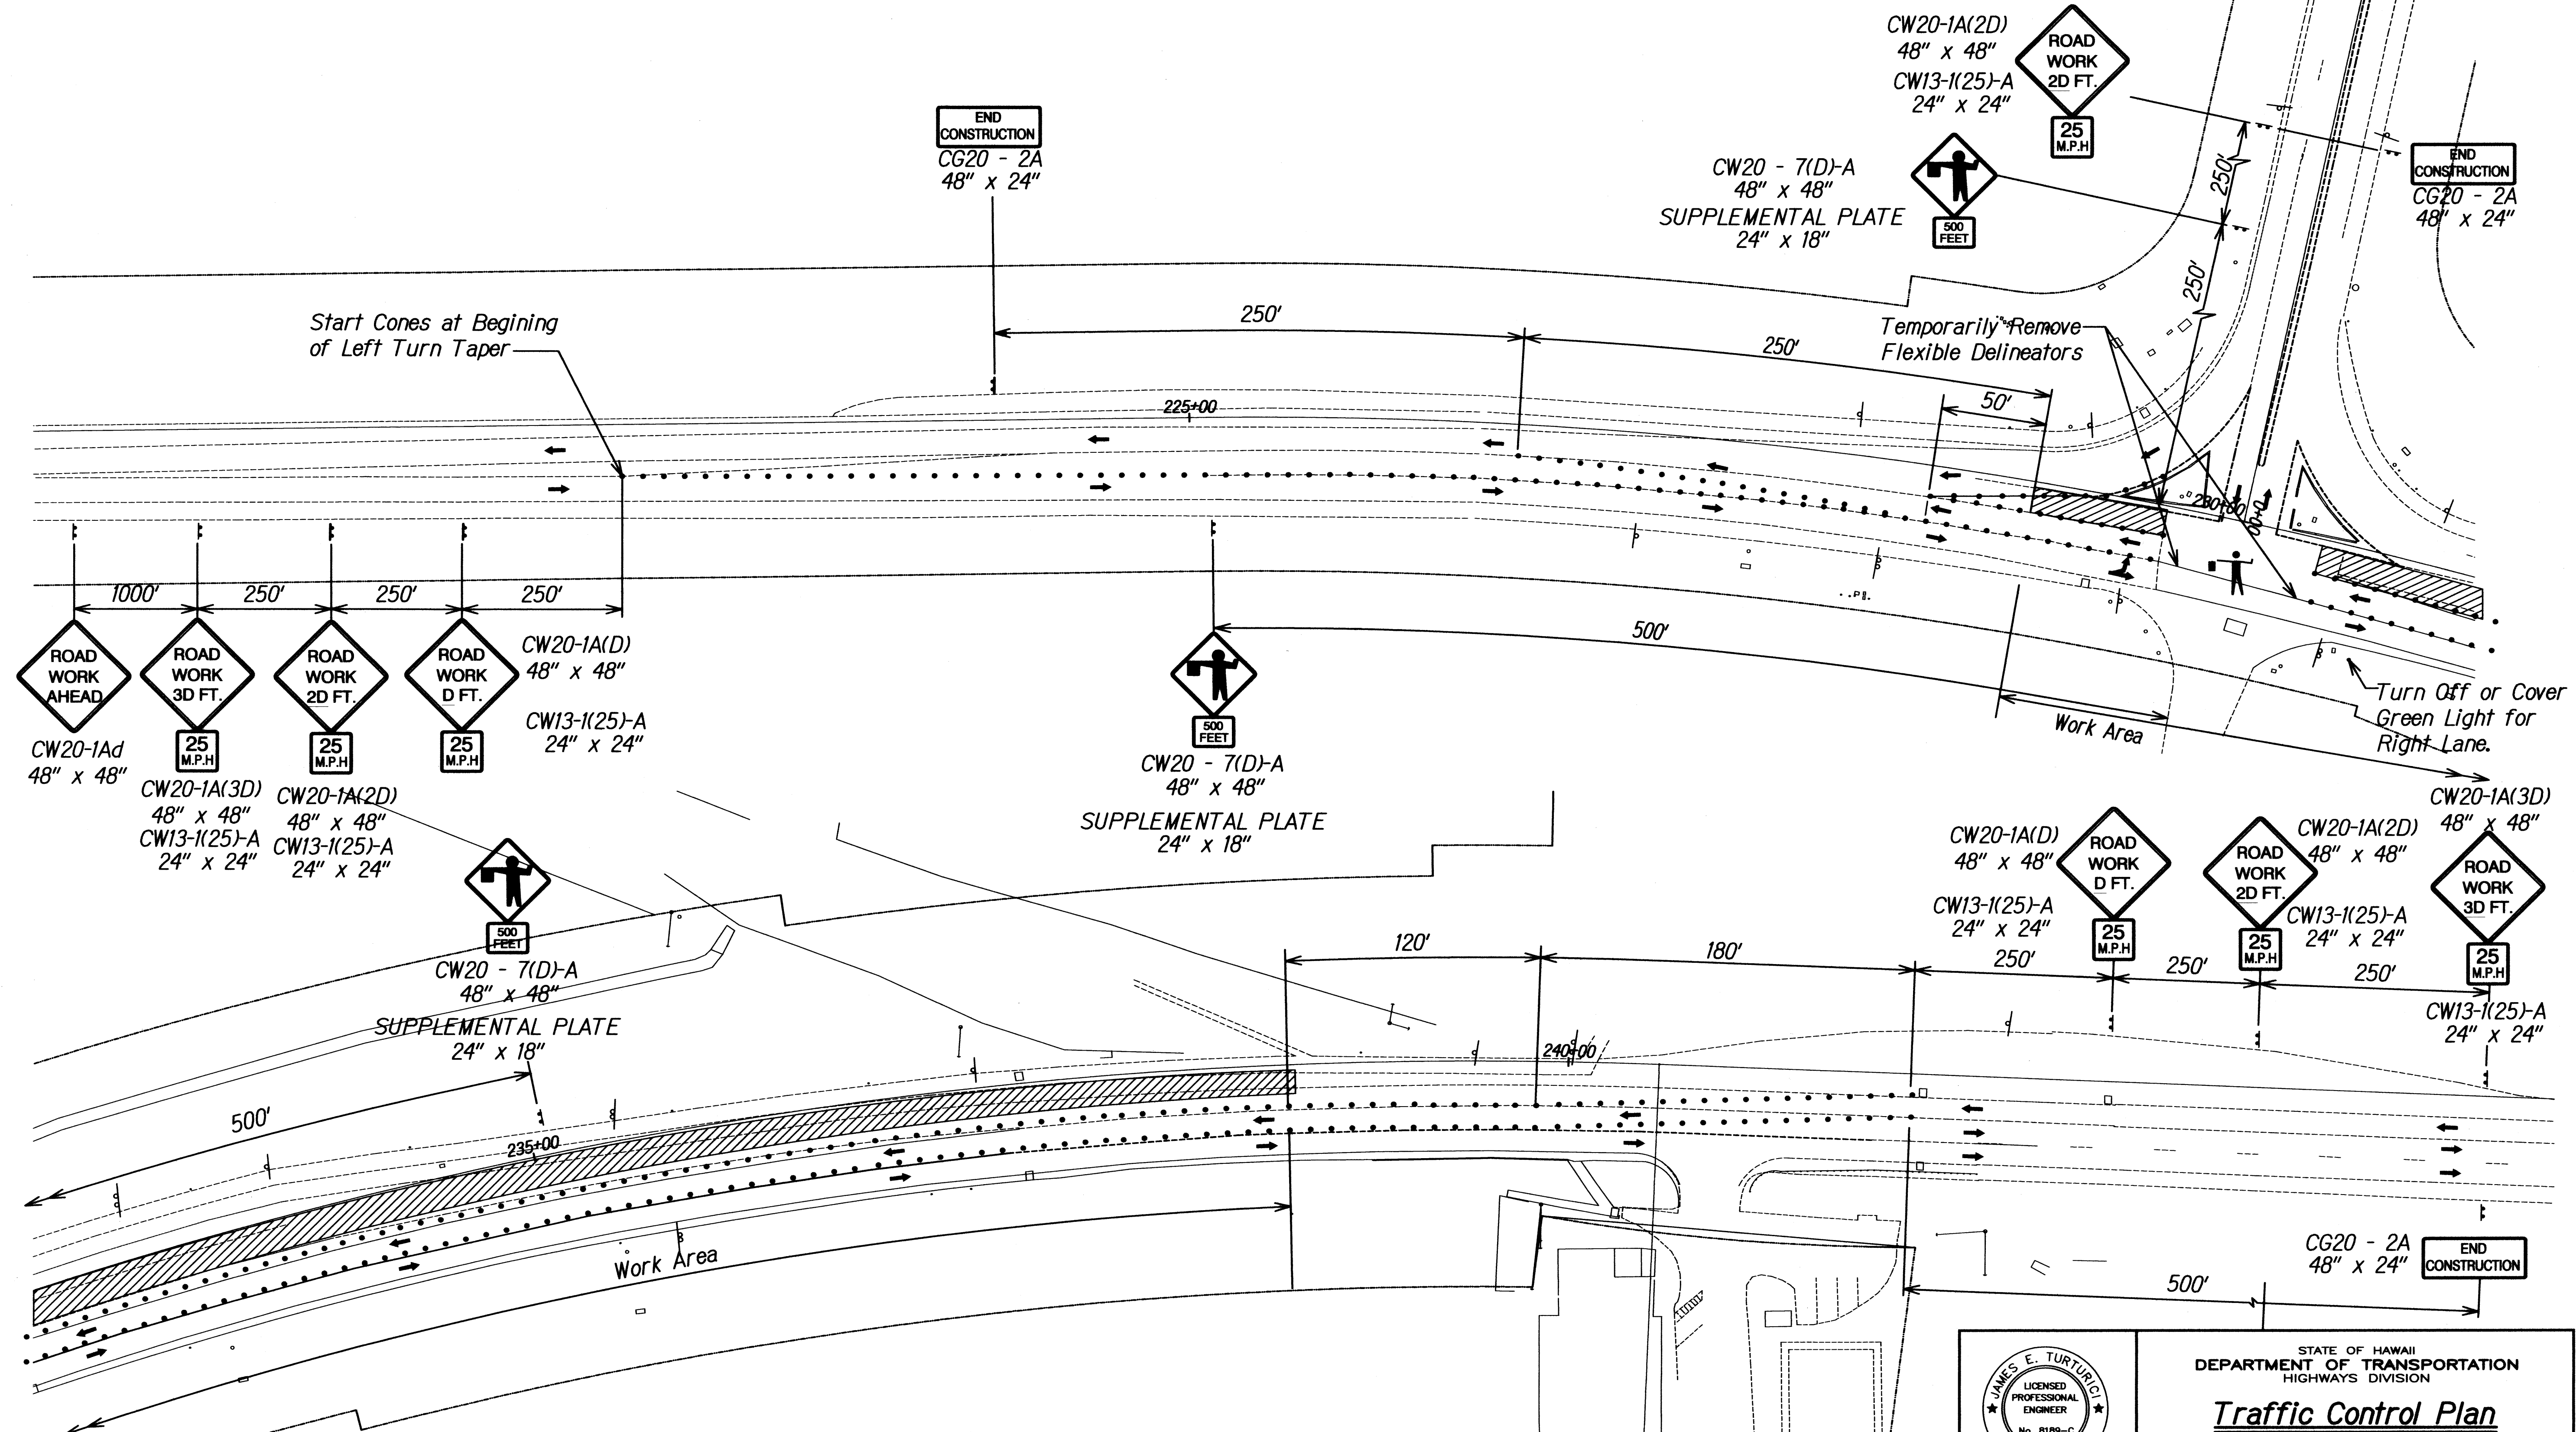


SURVEY PLOTTED BY: CLO
 DRAWN BY: CLO
 DESIGNED BY: KOWAL & ASSOCIATES
 CHECKED BY: KOWAL & ASSOCIATES
 ORIGINAL PLAN
 NOTE BOOK
 No.

KAPULE HWY. - KUHIO HWY.
SOUTH BOUND LANE CLOSED
 Not to Scale

James E. Turturici
 LICENSED PROFESSIONAL ENGINEER
 No. 8189-C
 HAWAII, U.S.A.


STATE OF HAWAII
 DEPARTMENT OF TRANSPORTATION
 HIGHWAYS DIVISION
Traffic Control Plan
KUHIO HIGHWAY
Intersection Improvements
at Kapule Highway
Federal Aid Project No. HSIP-056-1(54)
 SCALE: As Noted Date: August 2010
 SHEET No. 4 OF 8 SHEETS

FED. ROAD DIST. NO.	STATE	FED. AID PROJ. NO.	FISCAL YEAR	SHEET NO.	TOTAL SHEETS
HAWAII	HAW.	HSIP-056-1(54)	2010	38	48

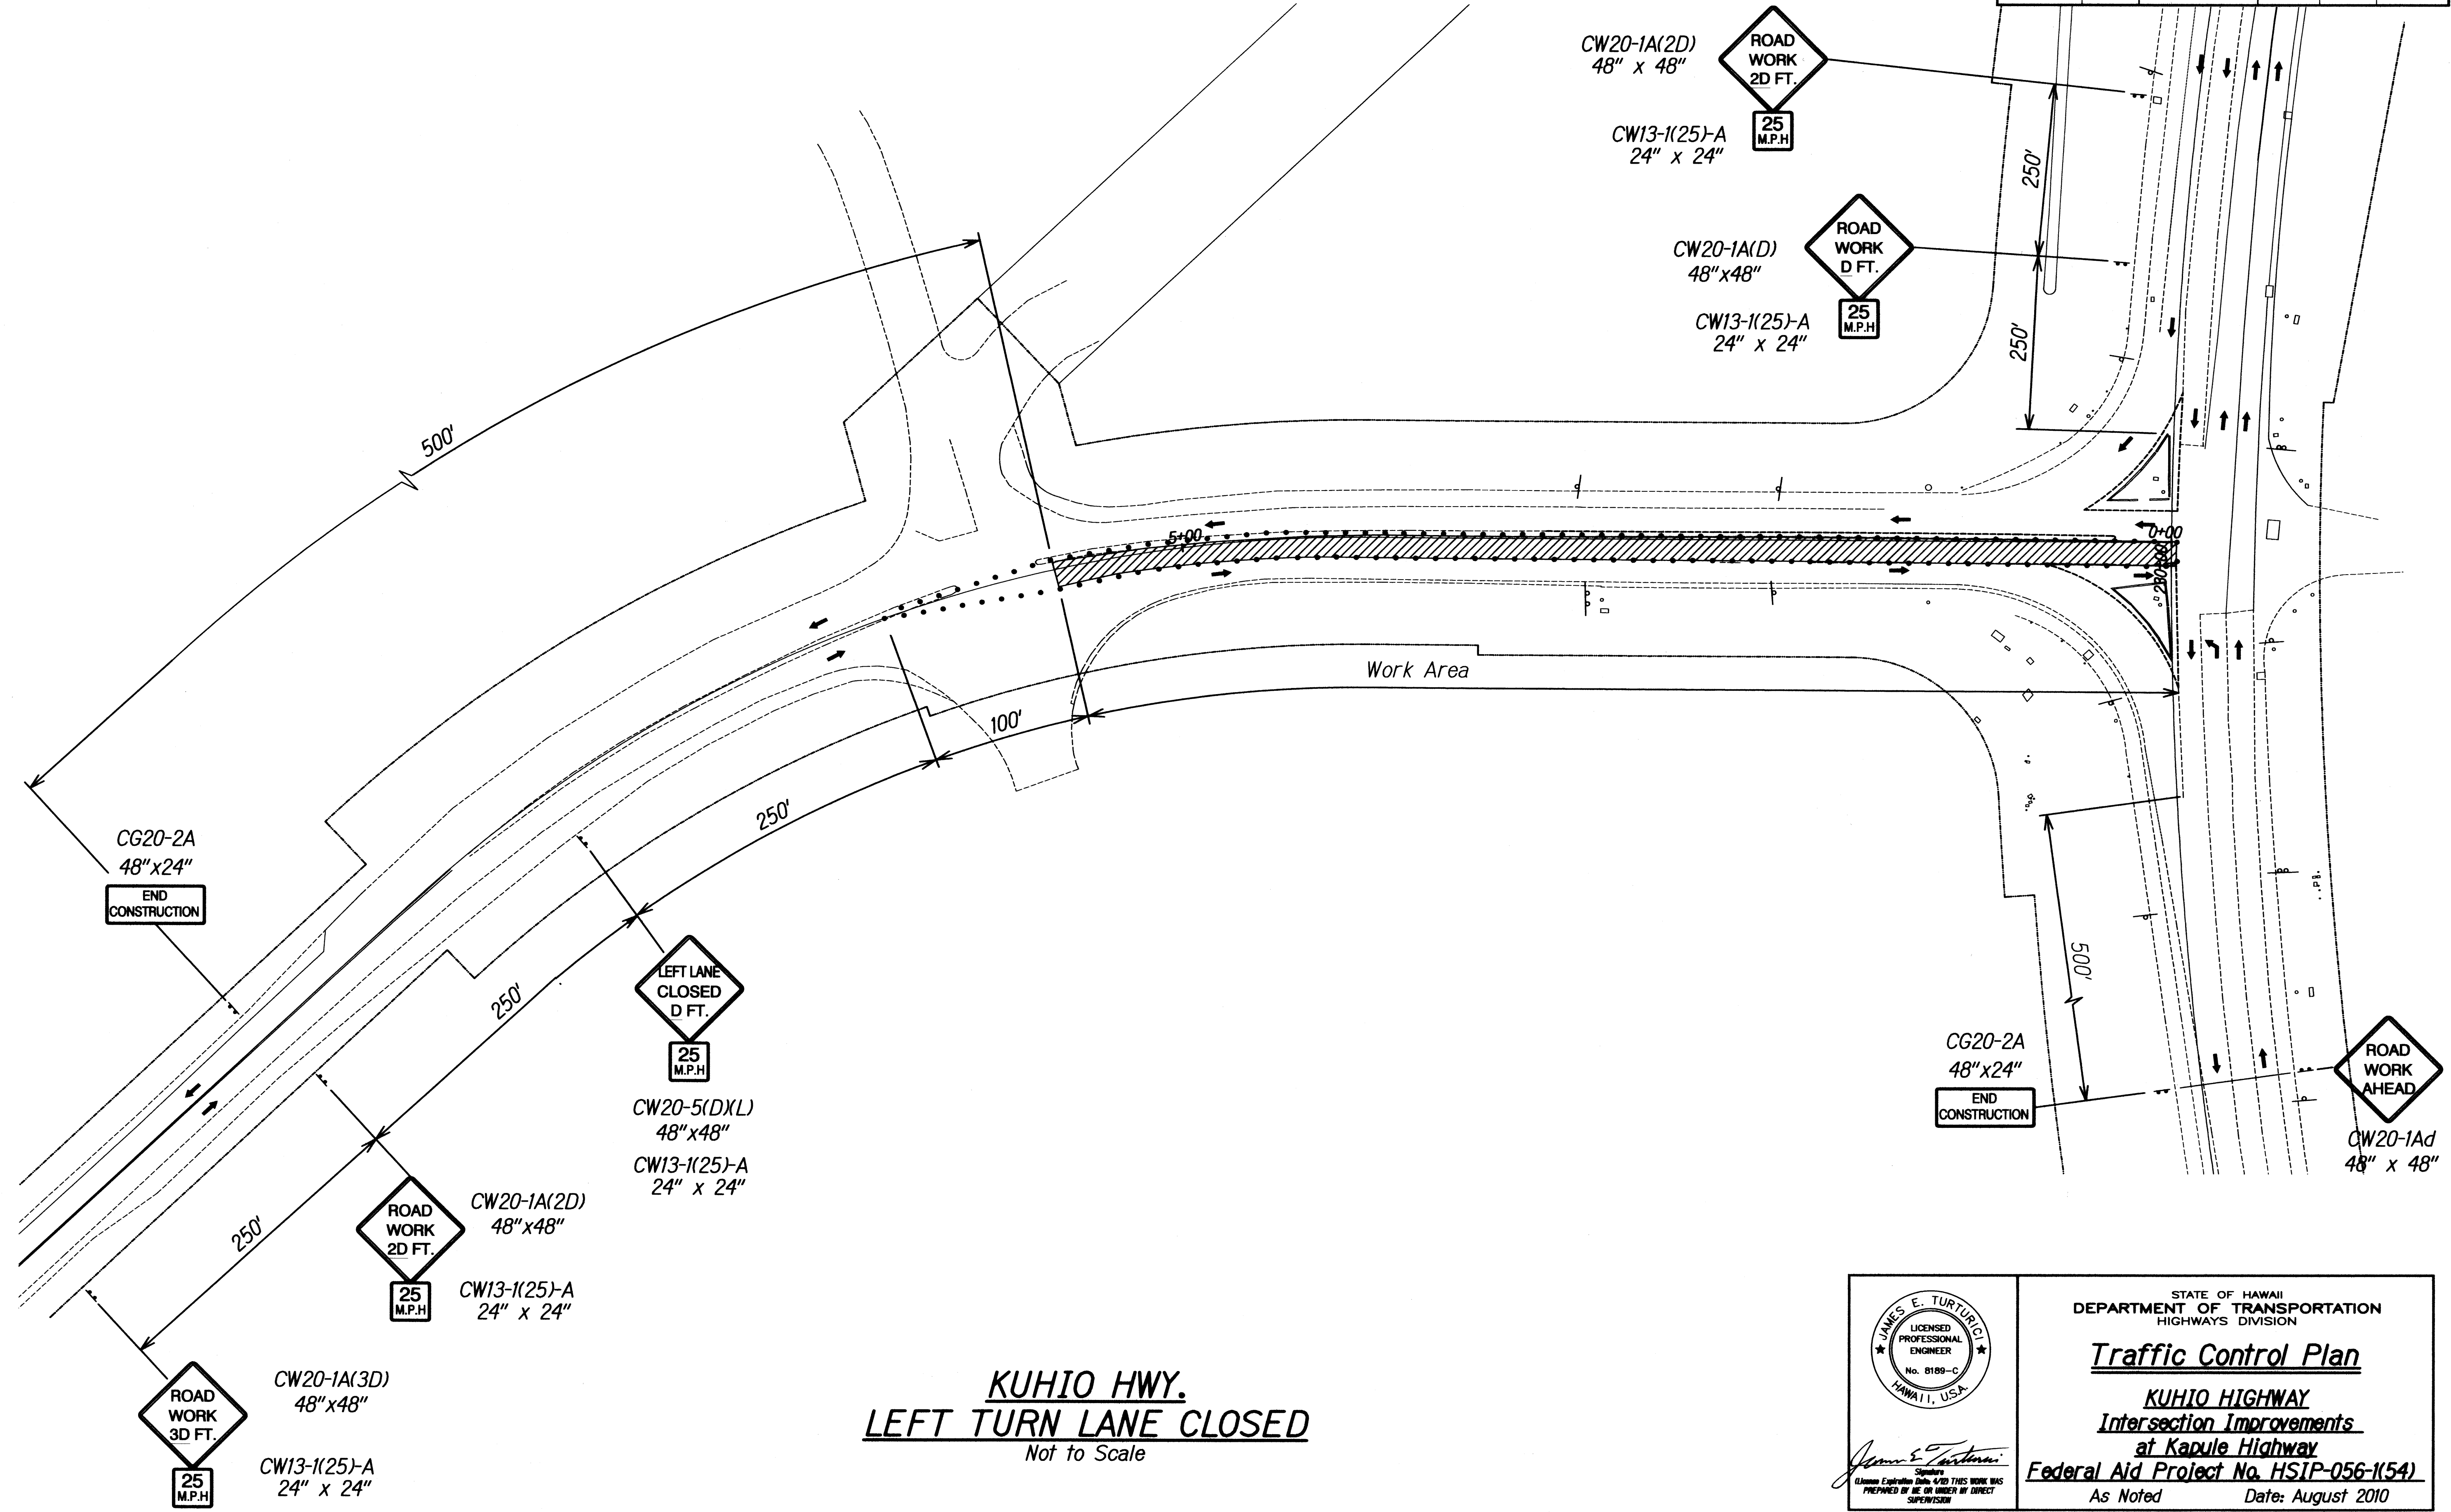

SURVEY PLOTTED BY	DATE
DRAWN BY	
DESIGNED BY	
CHECKED BY	
ORIGINAL PLAN	
NOTE BOOK	
No.	

KUHIO HWY.
LEFT TURN LANE CLOSED
 Not to Scale

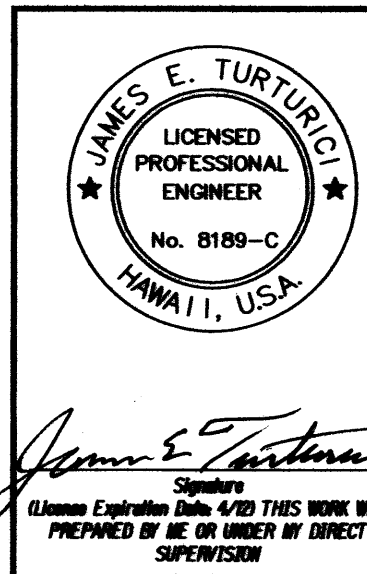


STATE OF HAWAII
 DEPARTMENT OF TRANSPORTATION
 HIGHWAYS DIVISION

Traffic Control Plan

KUHIO HIGHWAY
Intersection Improvements
at Kapule Highway
Federal Aid Project No. HSIP-056-1(54)

As Noted Date: August 2010

FED. ROAD DIST. NO.	STATE	FED. AID PROJ. NO.	FISCAL YEAR	SHEET NO.	TOTAL SHEETS
HAWAII	HAW.	HSIP-056-1(54)	2010	39	48

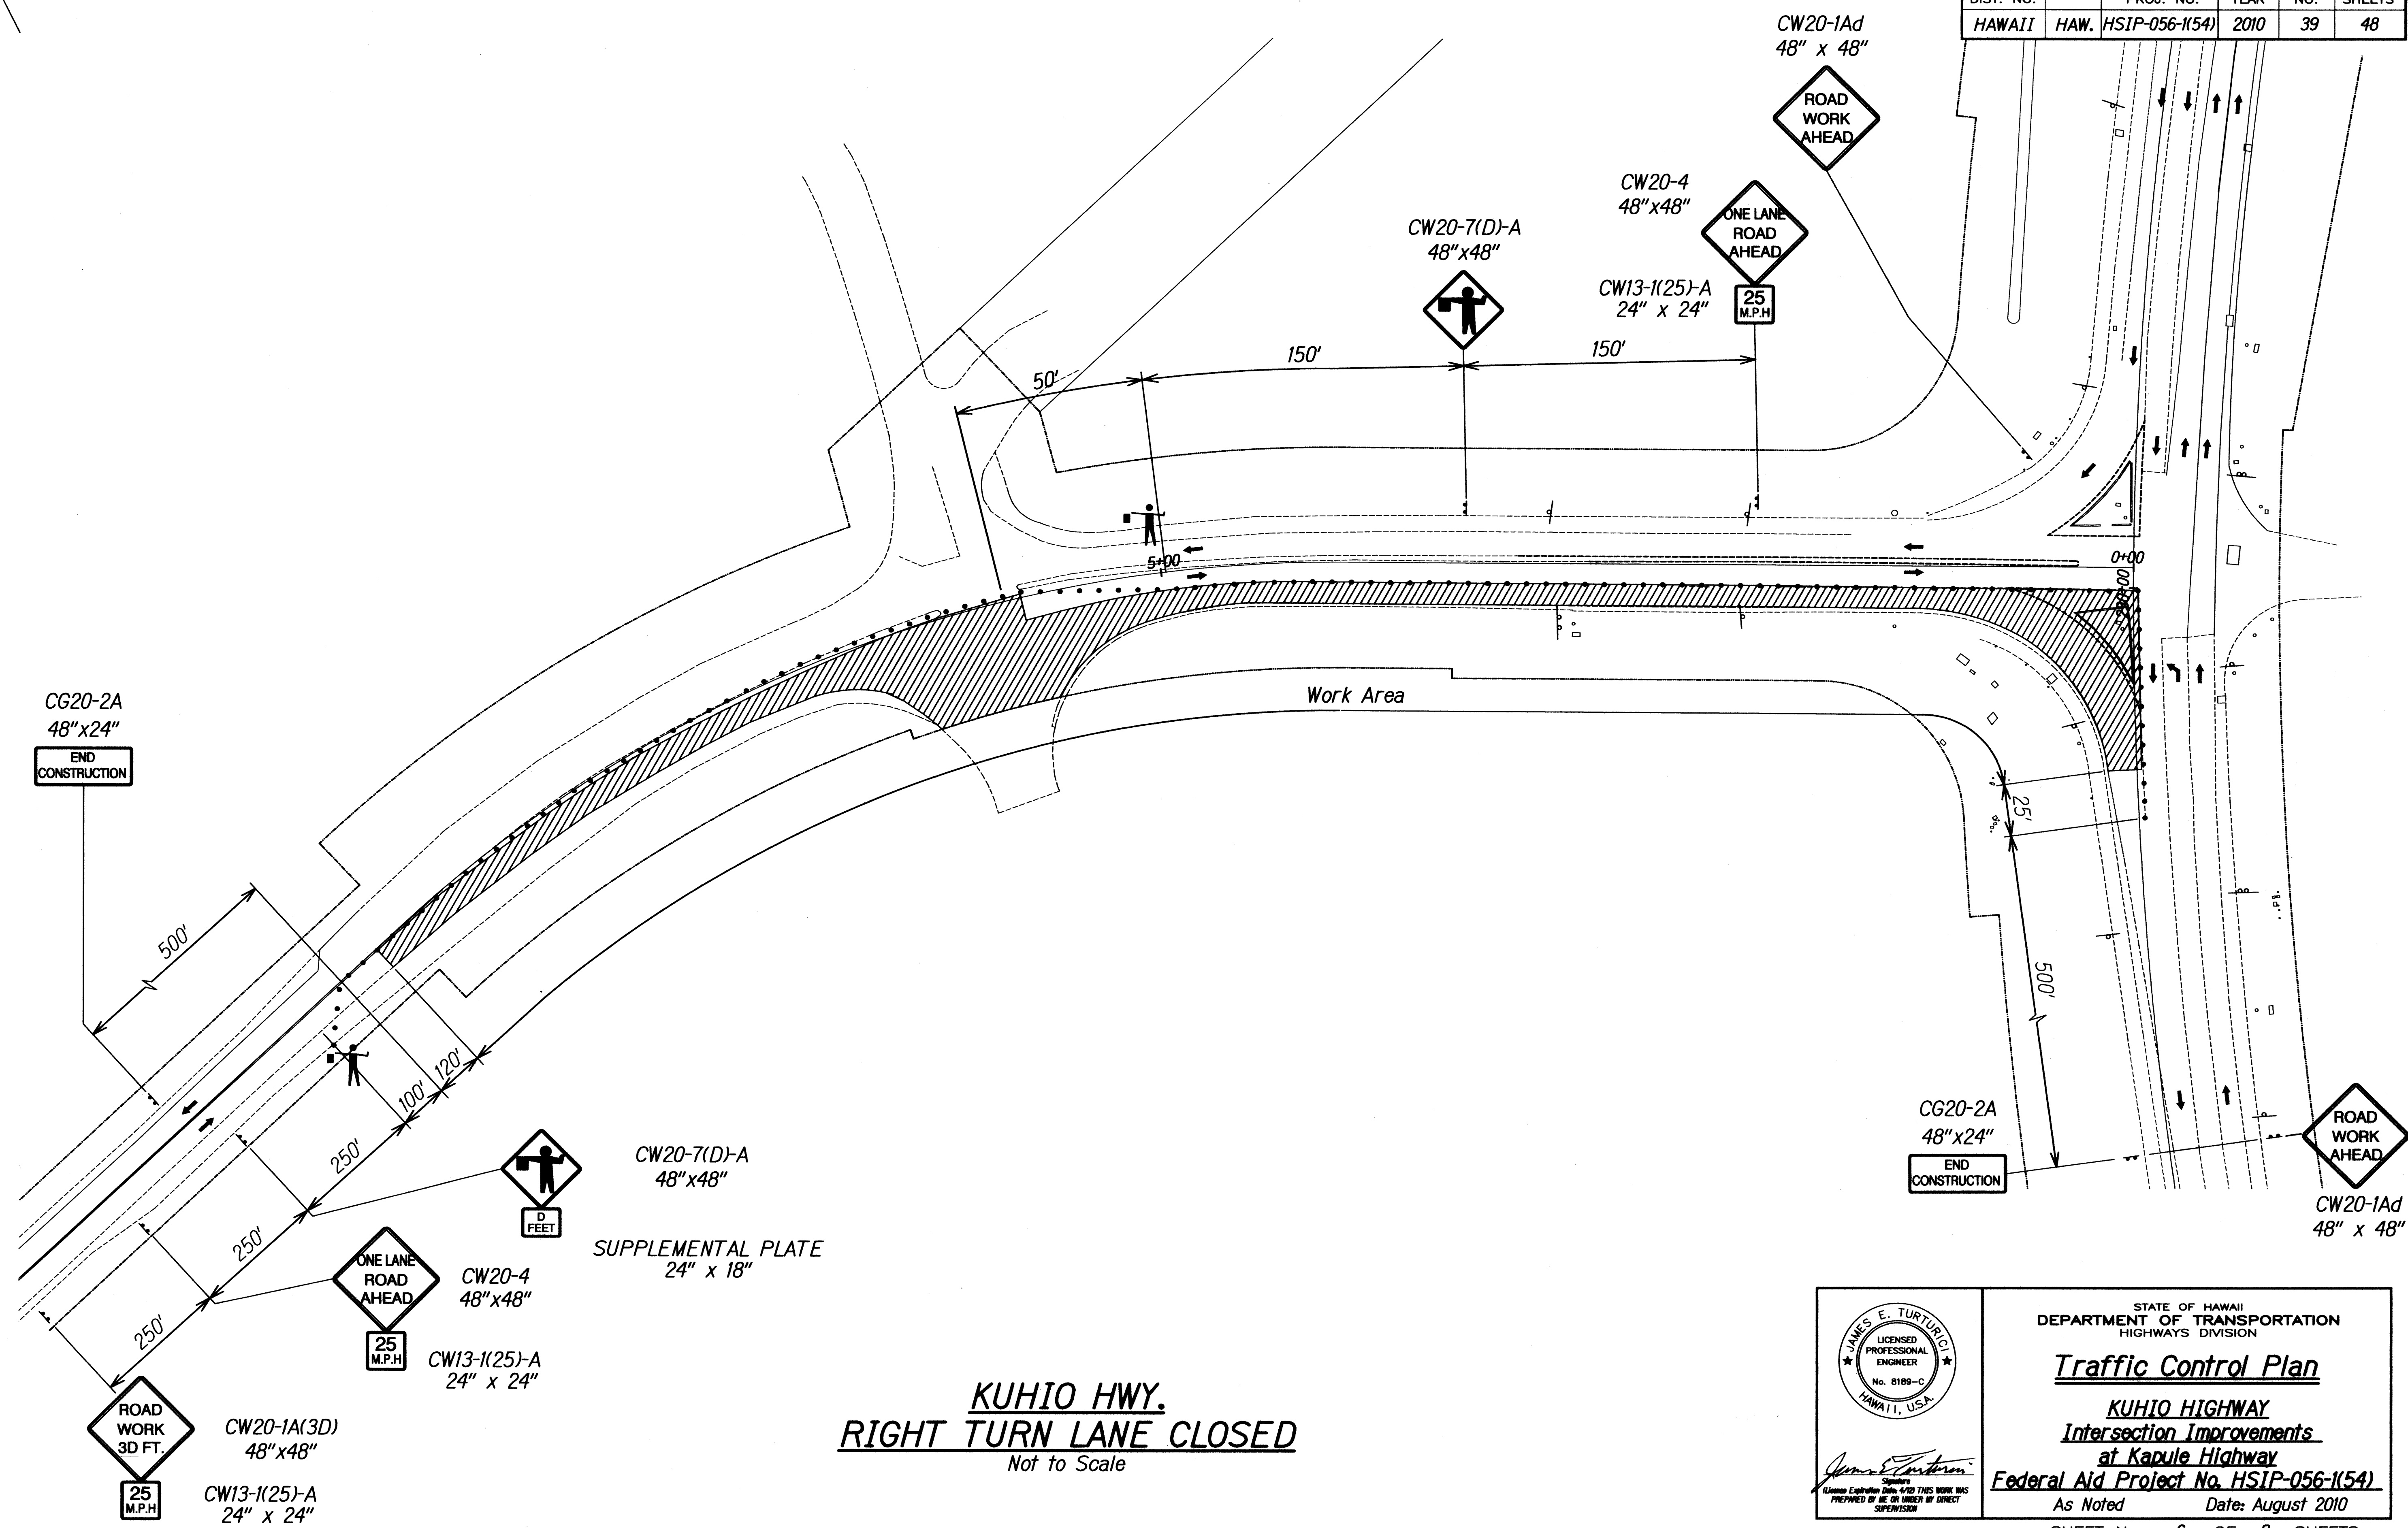

**KUHIO HWY.
RIGHT TURN LANE CLOSED**
Not to Scale

ORIGINAL PLAN	DATE
SURVEY PLOTTED BY	DATE
DRAWN BY	DATE
DESIGNED BY	DATE
CHECKED BY	DATE
NOTED BY	DATE
NO.	

STATE OF HAWAII
DEPARTMENT OF TRANSPORTATION
HIGHWAYS DIVISION


Traffic Control Plan

KUHIO HIGHWAY
Intersection Improvements
at Kapule Highway
Federal Aid Project No. HSIP-056-1(54)


As Noted Date: August 2010

SHEET No. 6 OF 8 SHEETS

FED. ROAD DIST. NO.	STATE	FED. AID PROJ. NO.	FISCAL YEAR	SHEET NO.	TOTAL SHEETS
HAWAII	HAW.	HSIP-056-1(54)	2010	40	48

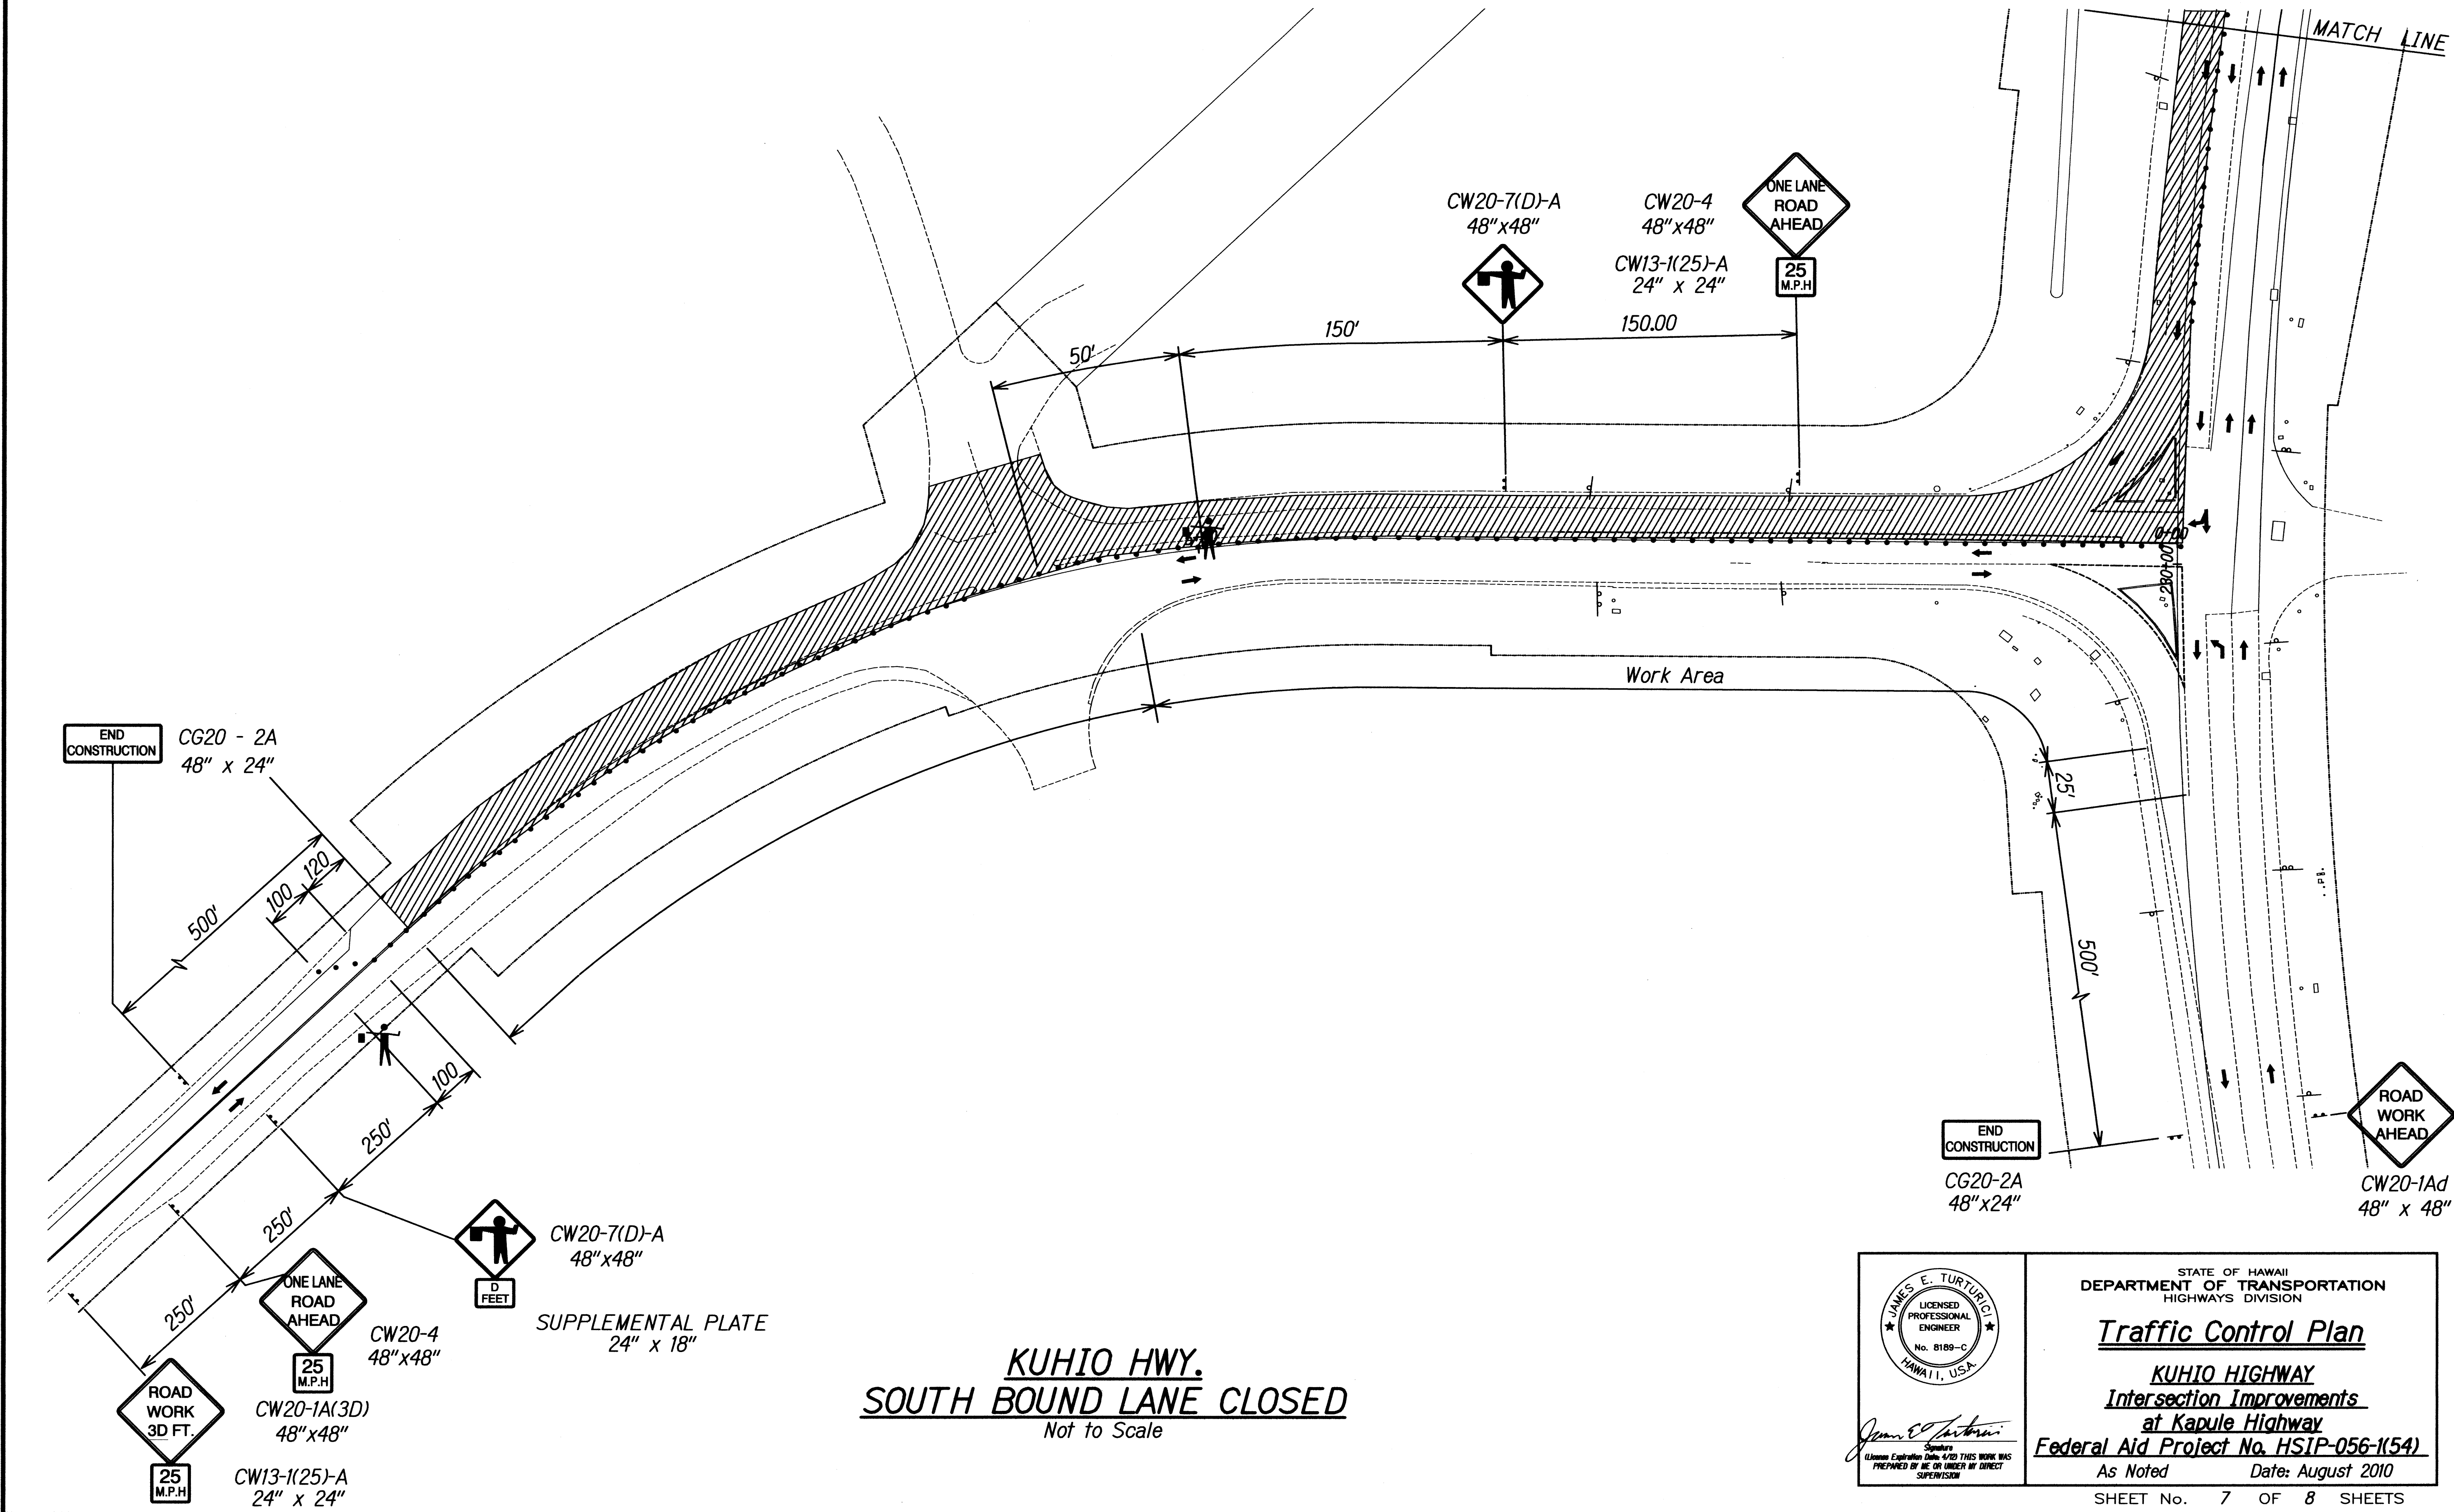

ORIGINAL PLAN	DATE
SURVEY PLOTTED BY	
DRAWN BY	
DESIGNED BY	
CHECKED BY	
NOTE BOOK	
No.	

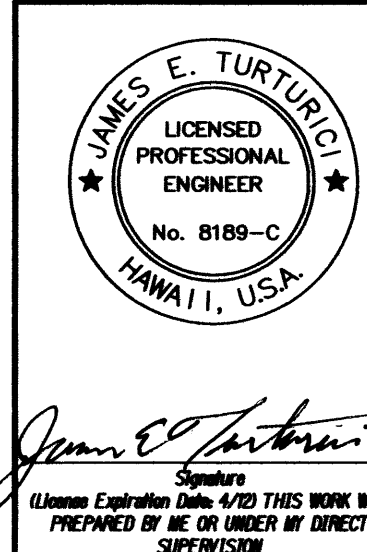

STATE OF HAWAII
DEPARTMENT OF TRANSPORTATION
HIGHWAYS DIVISION


Traffic Control Plan

KUHIO HIGHWAY
Intersection Improvements
at Kapule Highway
Federal Aid Project No. HSIP-056-1(54)

As Noted Date: August 2010

SHEET No. 7 OF 8 SHEETS

FED. ROAD DIST. NO.	STATE	FED. AID PROJ. NO.	FISCAL YEAR	SHEET NO.	TOTAL SHEETS
HAWAII	HAW.	HSIP-056-1(54)	2010	41	48

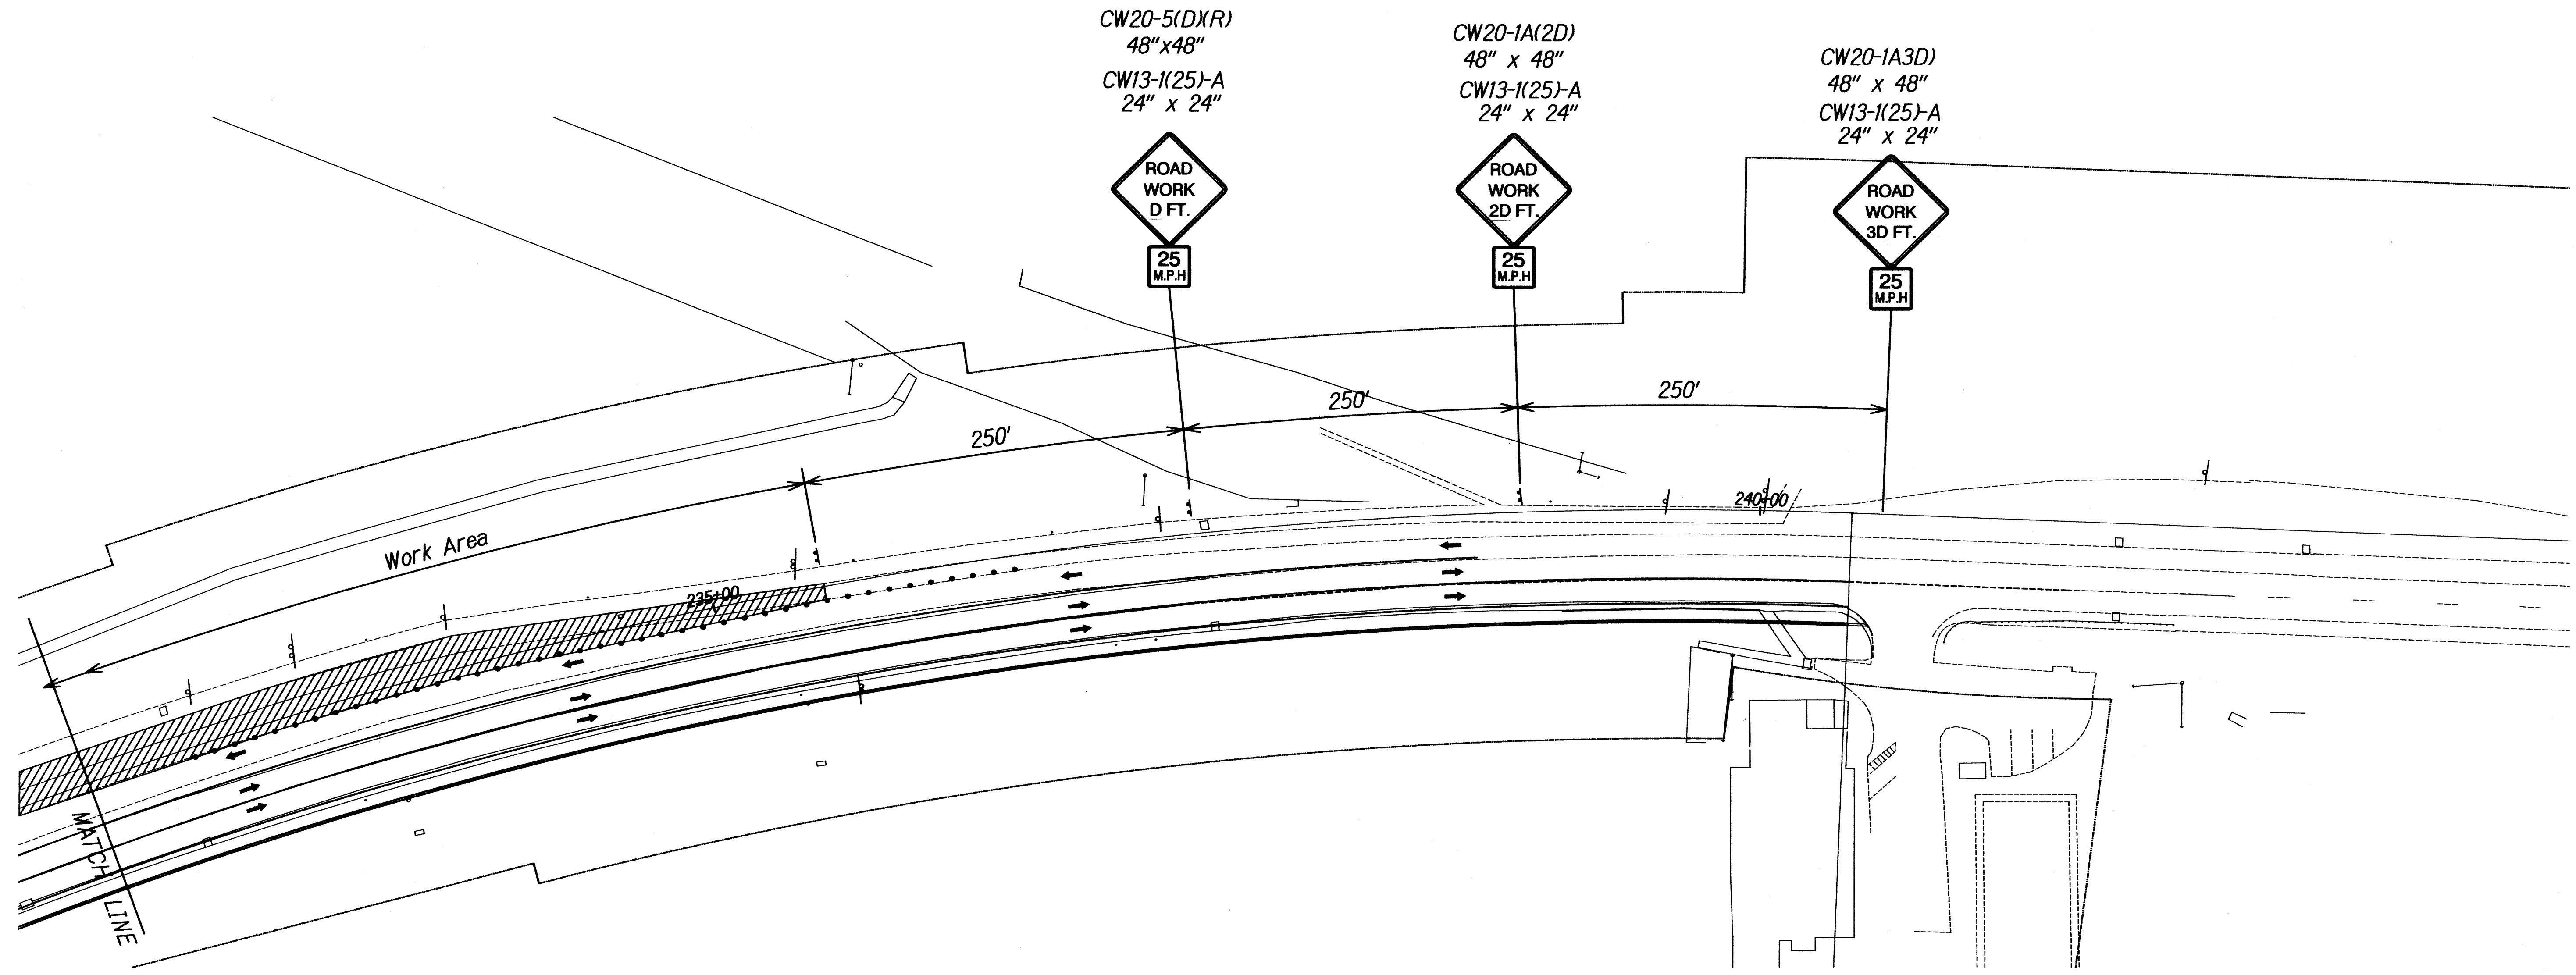

KAPULE HWY. - KUHIO HWY.
SOUTH BOUND - RIGHT TURN LANE CLOSED
 Not to Scale

ORIGINAL PLAN	SURVEY PLOTTED BY	DATE
NOTE BOOK	DRAWN BY	
	DESIGNED BY	
	CHECKED BY	

James E. Turturici
 LICENSED PROFESSIONAL ENGINEER
 No. 8189-C
 HAWAII, U.S.A.

STATE OF HAWAII
 DEPARTMENT OF TRANSPORTATION
 HIGHWAYS DIVISION

Traffic Control Plan

KUHIO HIGHWAY
Intersection Improvements
at Kapule Highway
Federal Aid Project No. HSIP-056-1(54)

As Noted Date: August 2010

SHEET No. 8 OF 8 SHEETS