


FED. ROAD DIST. NO.	STATE	PROJ. NO.	FISCAL YEAR	SHEET NO.	TOTAL SHEETS
HAWAII	HAW.	56A-01-05M	2005	25	25

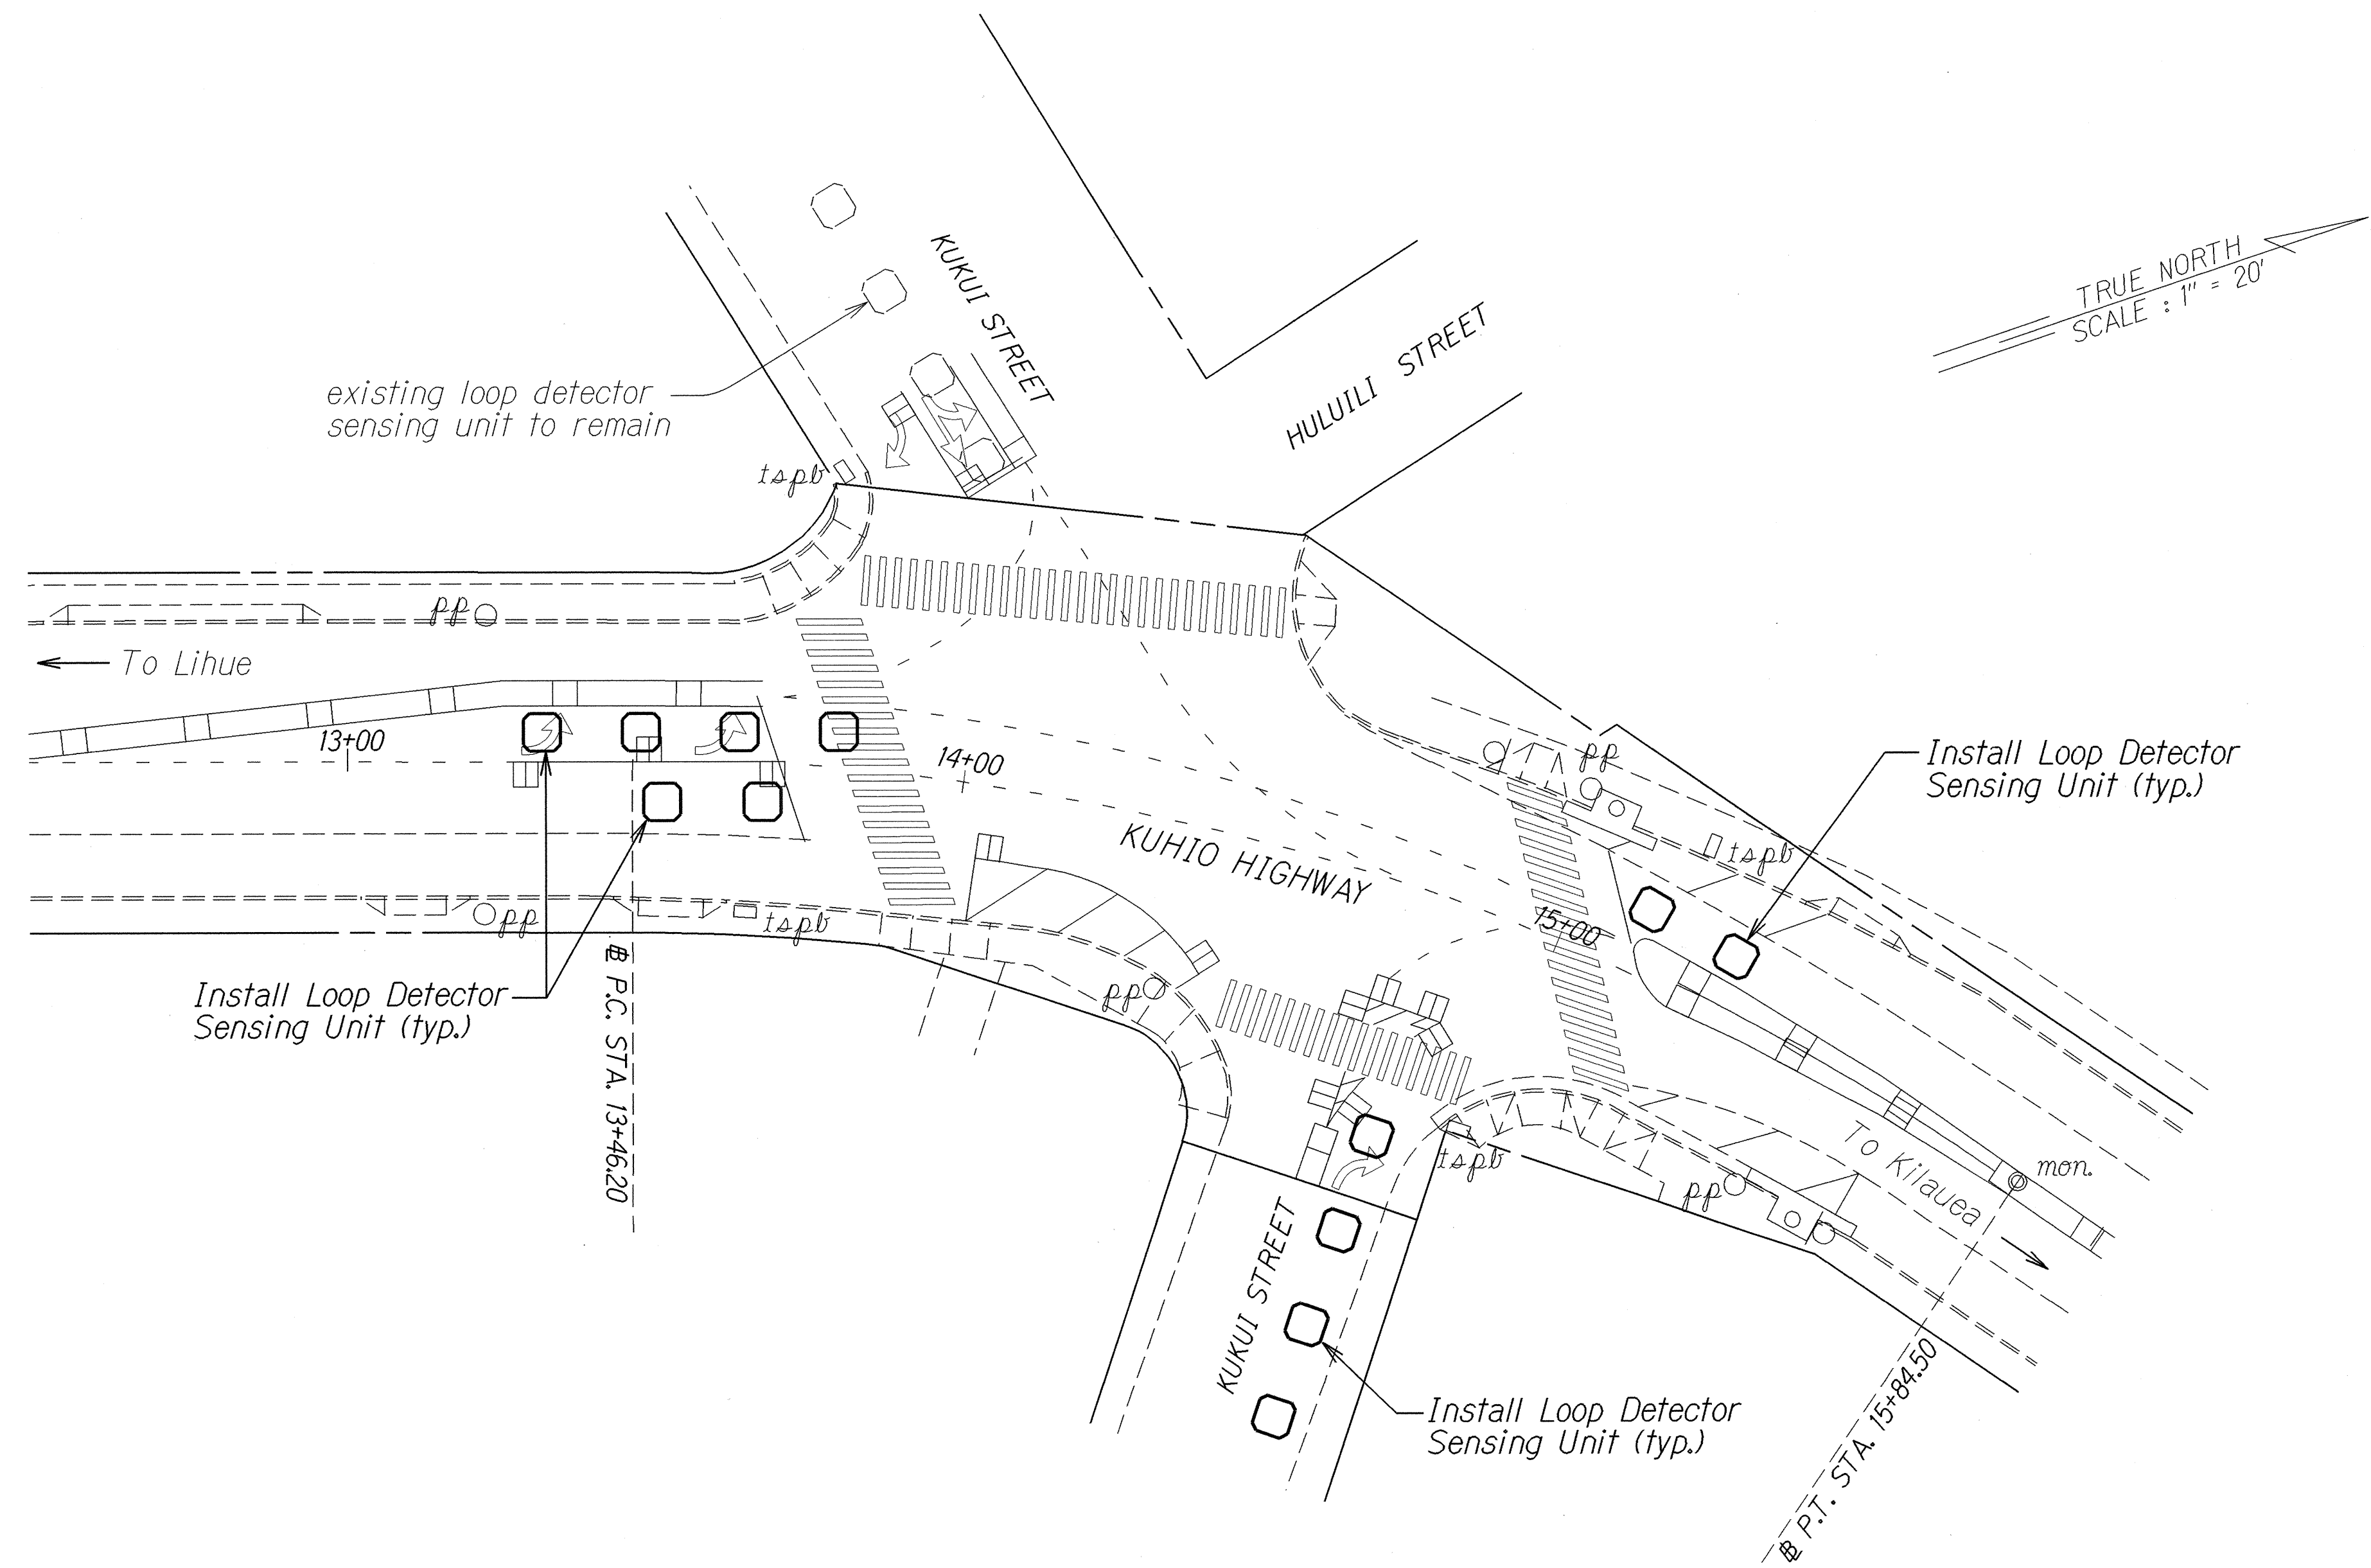

ORIGINAL PLAN	SURVEY PLOTTED BY	DATE
NOTE BOOK	DESIGNED BY	11/04
QUANTITIES BY	CHECKED BY	

APPROVED: (For Work Within County Right-of-Way Only)

[Signature] 4-18-05
County Engineer Date

STATE OF HAWAII
DEPARTMENT OF TRANSPORTATION
HIGHWAYS DIVISION

LOOP DETECTOR PLAN

KUHIO HIGHWAY RESURFACING
Inia Street to Kawaihau Road
Project No. 56A-01-05M

Scale: 1" = 20' Date: April 2005

SHEET No. 1 OF 1 SHEETS