


FED. ROAD DIST. NO.	STATE	PROJ. NO.	FISCAL YEAR	SHEET NO.	TOTAL SHEETS
HAWAII	HAW.	56B-01-06M	2006	7	14

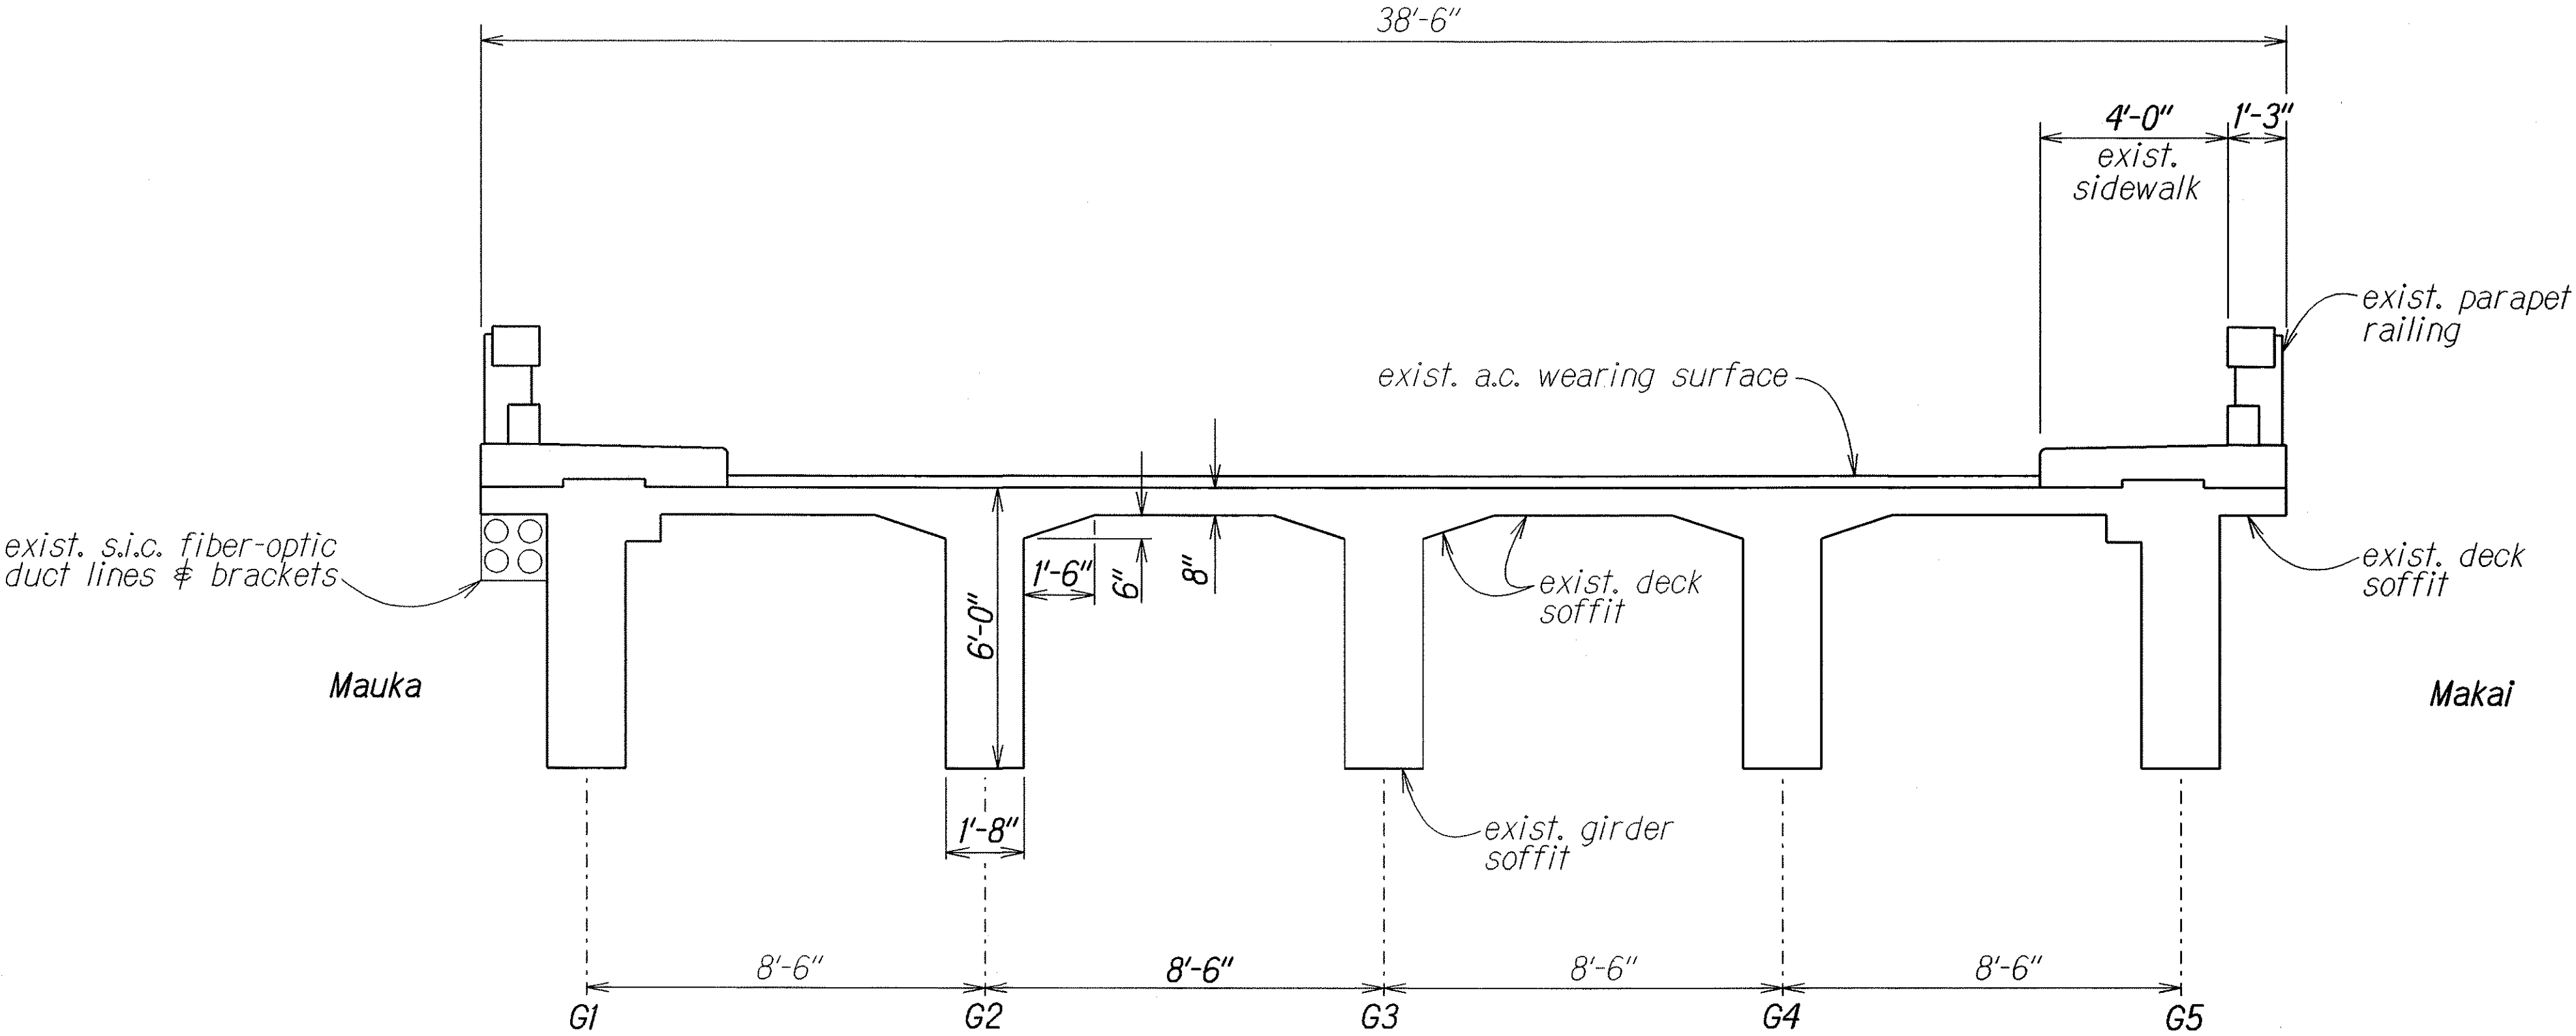

TYPICAL BRIDGE DECK SECTION - LOOKING TOWARD HANAIEI
 Scale: 3/8"=1'

ORIGINAL PLAN	SURVEY PLOTTED BY	DATE
NOTED	DRAWN BY	
DESIGNED BY	CHECKED BY	
DATE		
N. 1/2		

STATE OF HAWAII
DEPARTMENT OF TRANSPORTATION
HIGHWAYS DIVISION

TYPICAL BRIDGE DECK SECTION

KUHIO HIGHWAY
Spall Repairs at Kapaa Stream Bridge
Project No. 56B-01-06M

Scale: 3/8"=1'-0" Date: May 2006