


FED. ROAD DIST. NO.	STATE	FED. AID PROJ. NO.	FISCAL YEAR	SHEET NO.	TOTAL SHEETS
HAWAII	HAW.	ER-14(3)	2008	ADD. 10	18

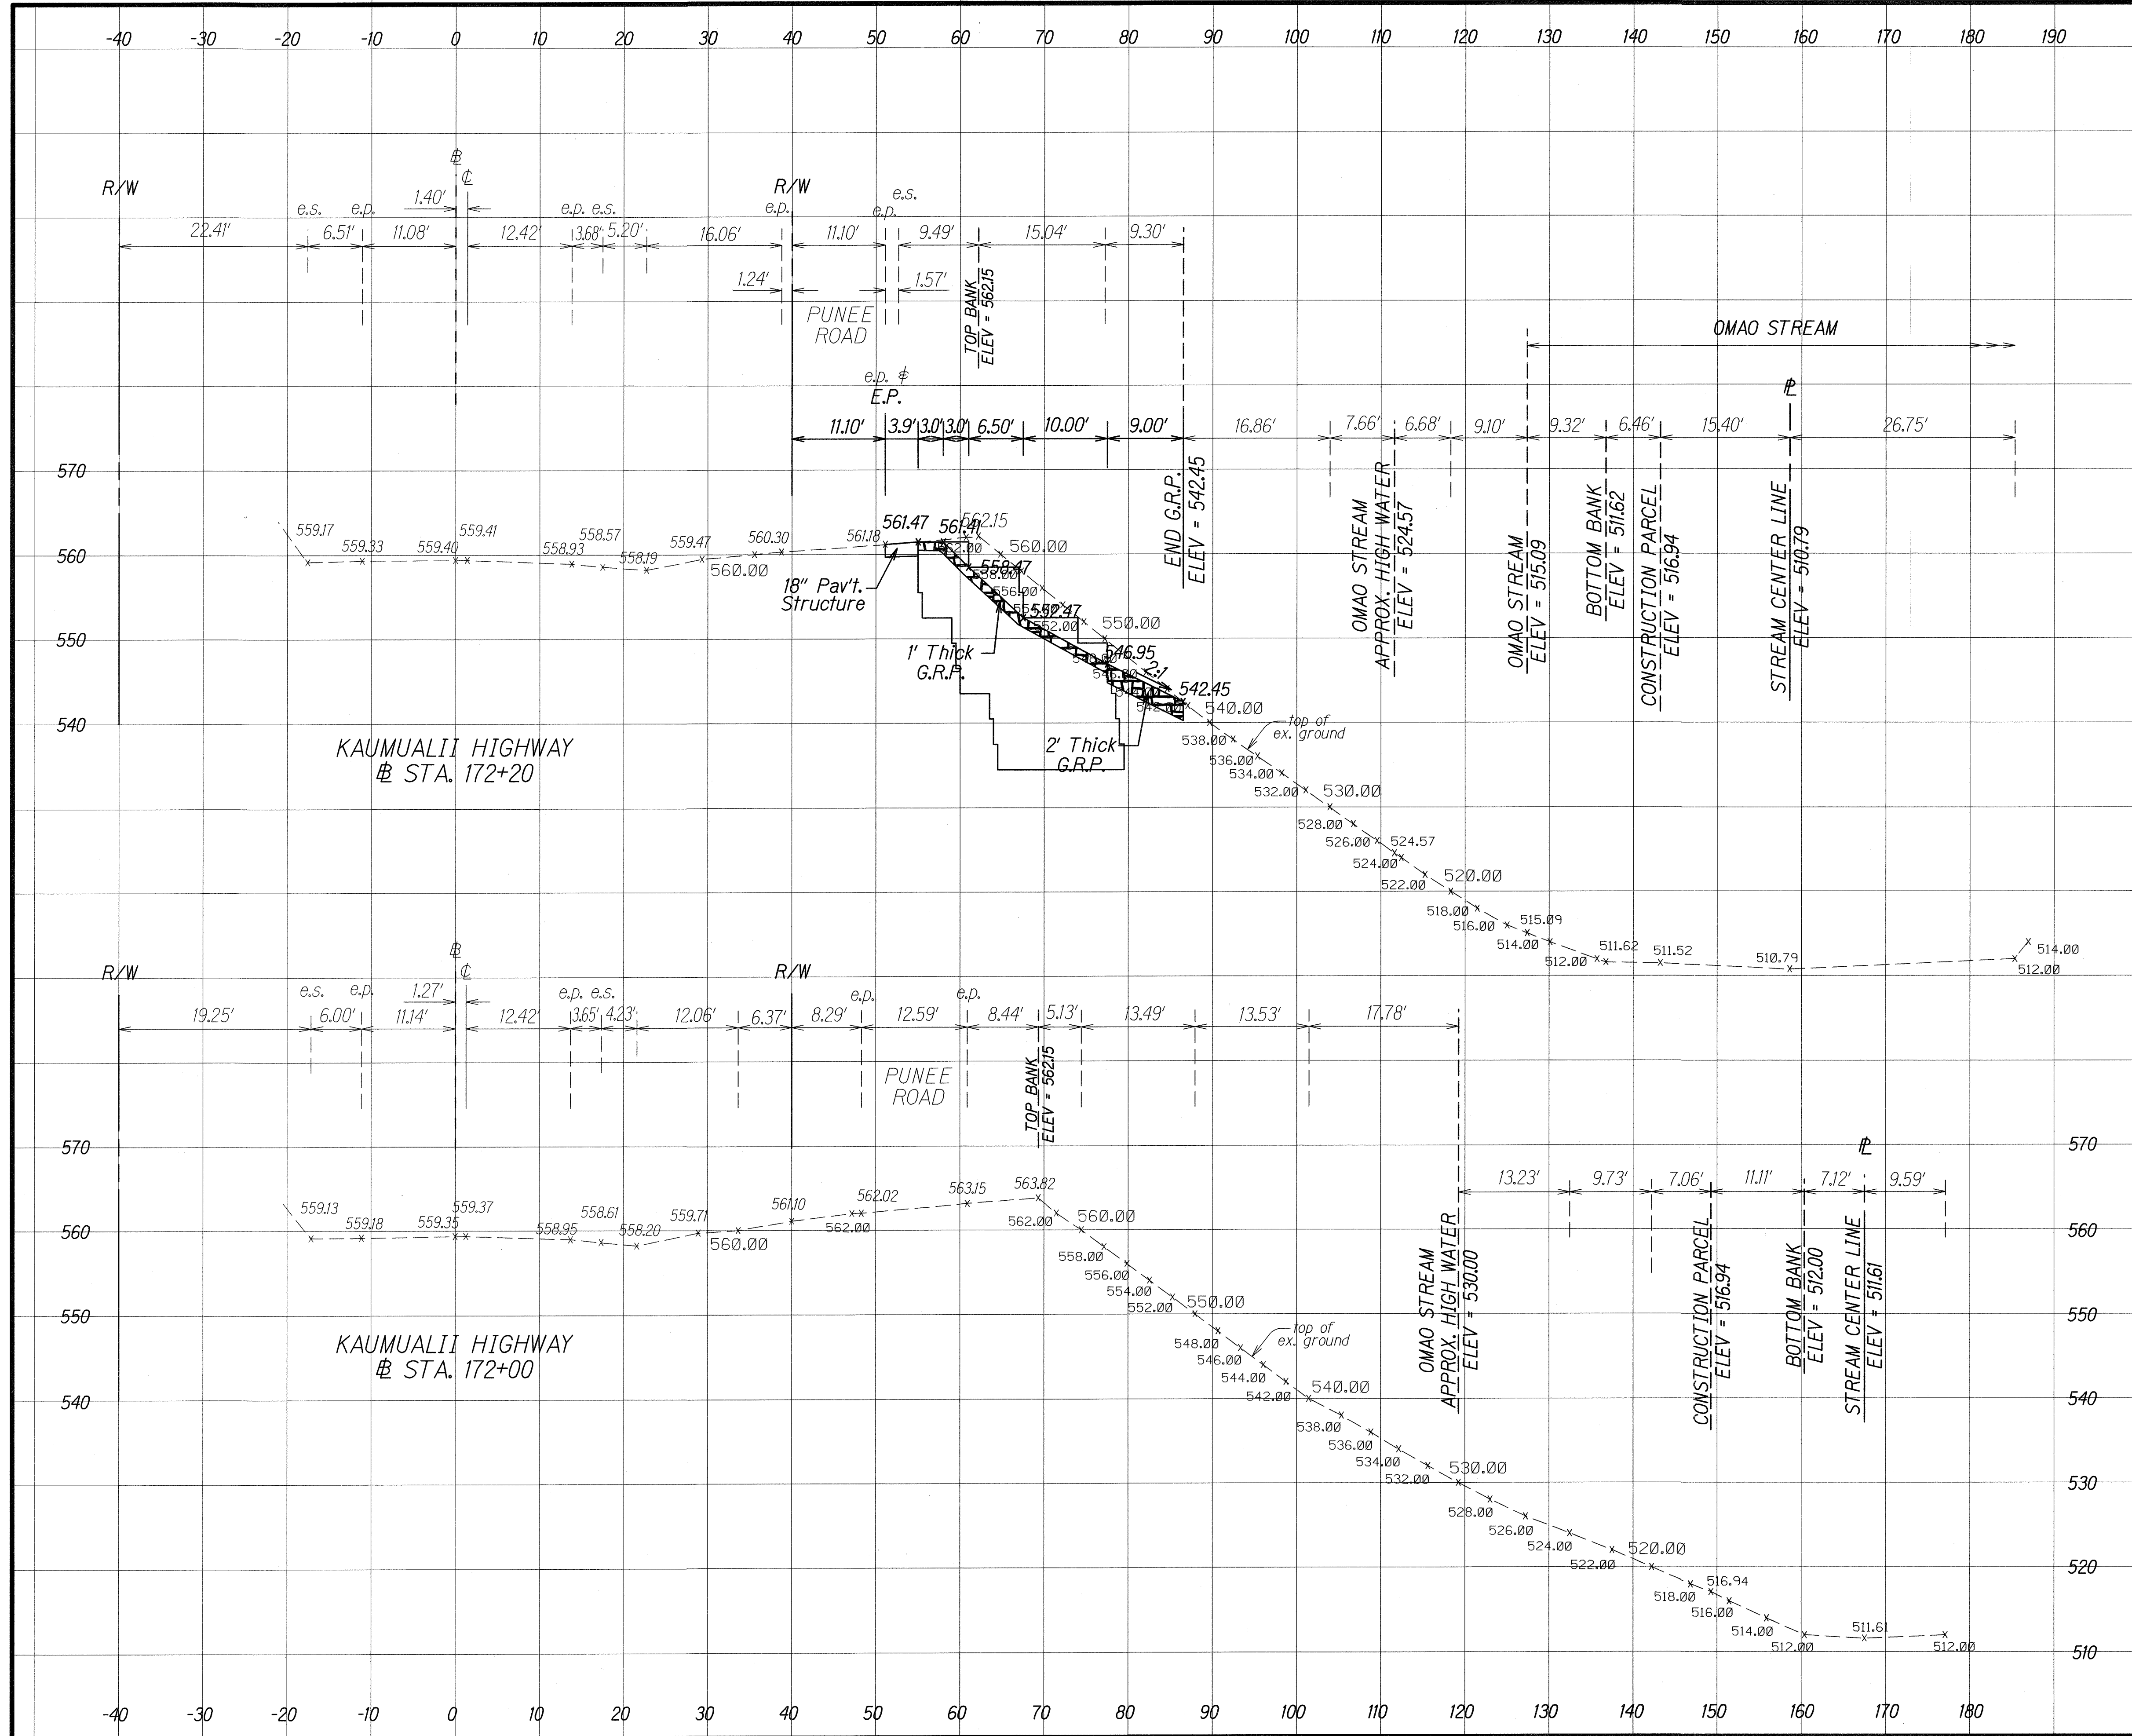

Rdwy Ex = 4 Cu Yd
Struc Ex = 14 Cu Yd

Rdwy Ex = 0 Cu Yd
Struc Ex = 0 Cu Yd


Scale: 1" = 10' Hor.
1" = 10' Ver.

ORIGINAL PLAN	SURVEY PLOTTED BY	DATE
NOTE BOOK	DRAWN BY	08/09/07
06/09/07	06/09/07	06/09/07
06/09/07	06/09/07	06/09/07
06/09/07	06/09/07	06/09/07

1/07/08 Replaced Sheet for Clarity.

DATE	REVISION
SHEET No. 1	OF 6 SHEETS

	FED. ROAD DIST. NO.	STATE	FED. AID PROJ. NO.	FISCAL YEAR	SHEET NO.	TOTAL SHEETS
	HAWAII	HAW.	ER-14(3)	2008	ADD. 11	18

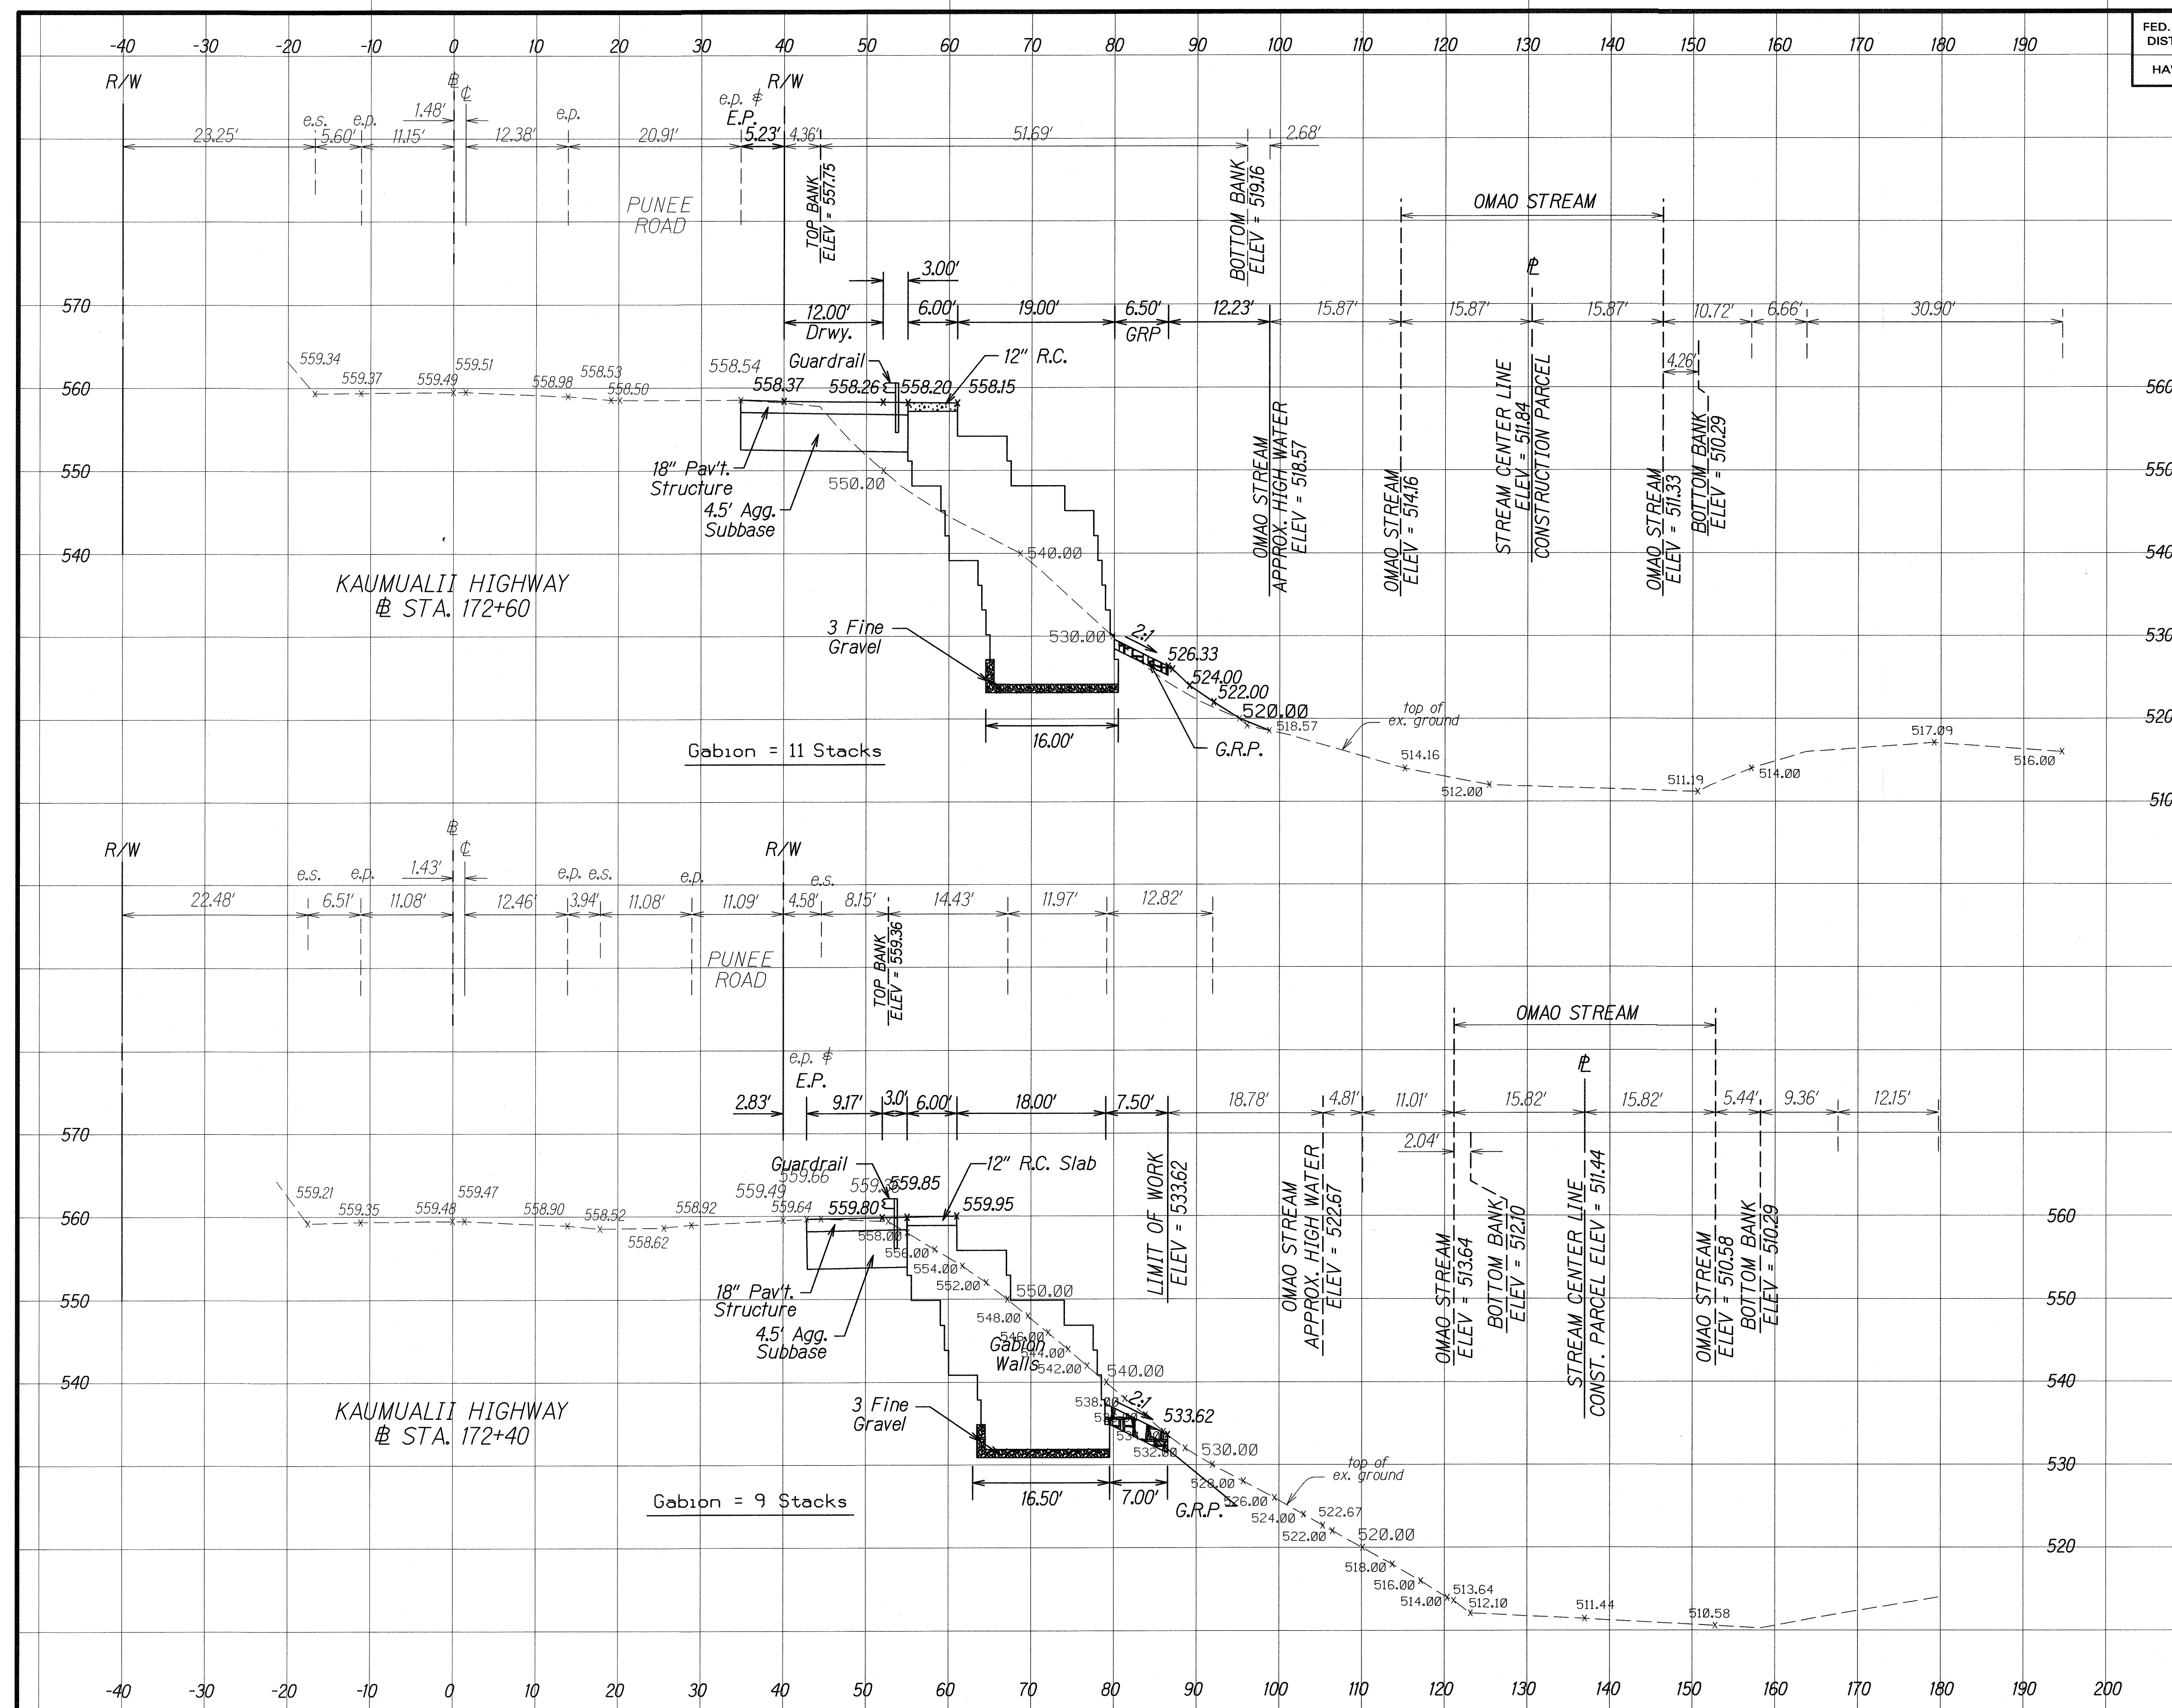

<i>Rdwy Ex</i>	=	56	Cu	Yd
<i>Struc Ex</i>	=	240	Cu	Yd


$$\begin{array}{l} Rdwy\ Ex = 31\ Cu\ Yd \\ Struc\ Ex = 200\ Cu\ Yd \end{array}$$

Scale:	1" = 10' Hor.
	1" = 10' Ver.

1/07/08 Replaced Sheet for Clarity.

DATE	REVISION		
SHEET No. 2 OF 6 SHEETS			

FED. ROAD DIST. NO.	STATE	FED. AID PROJ. NO.	FISCAL YEAR	SHEET NO.	TOTAL SHEETS
HAWAII	HAW.	ER-14(3)	2008	ADD. 12	18

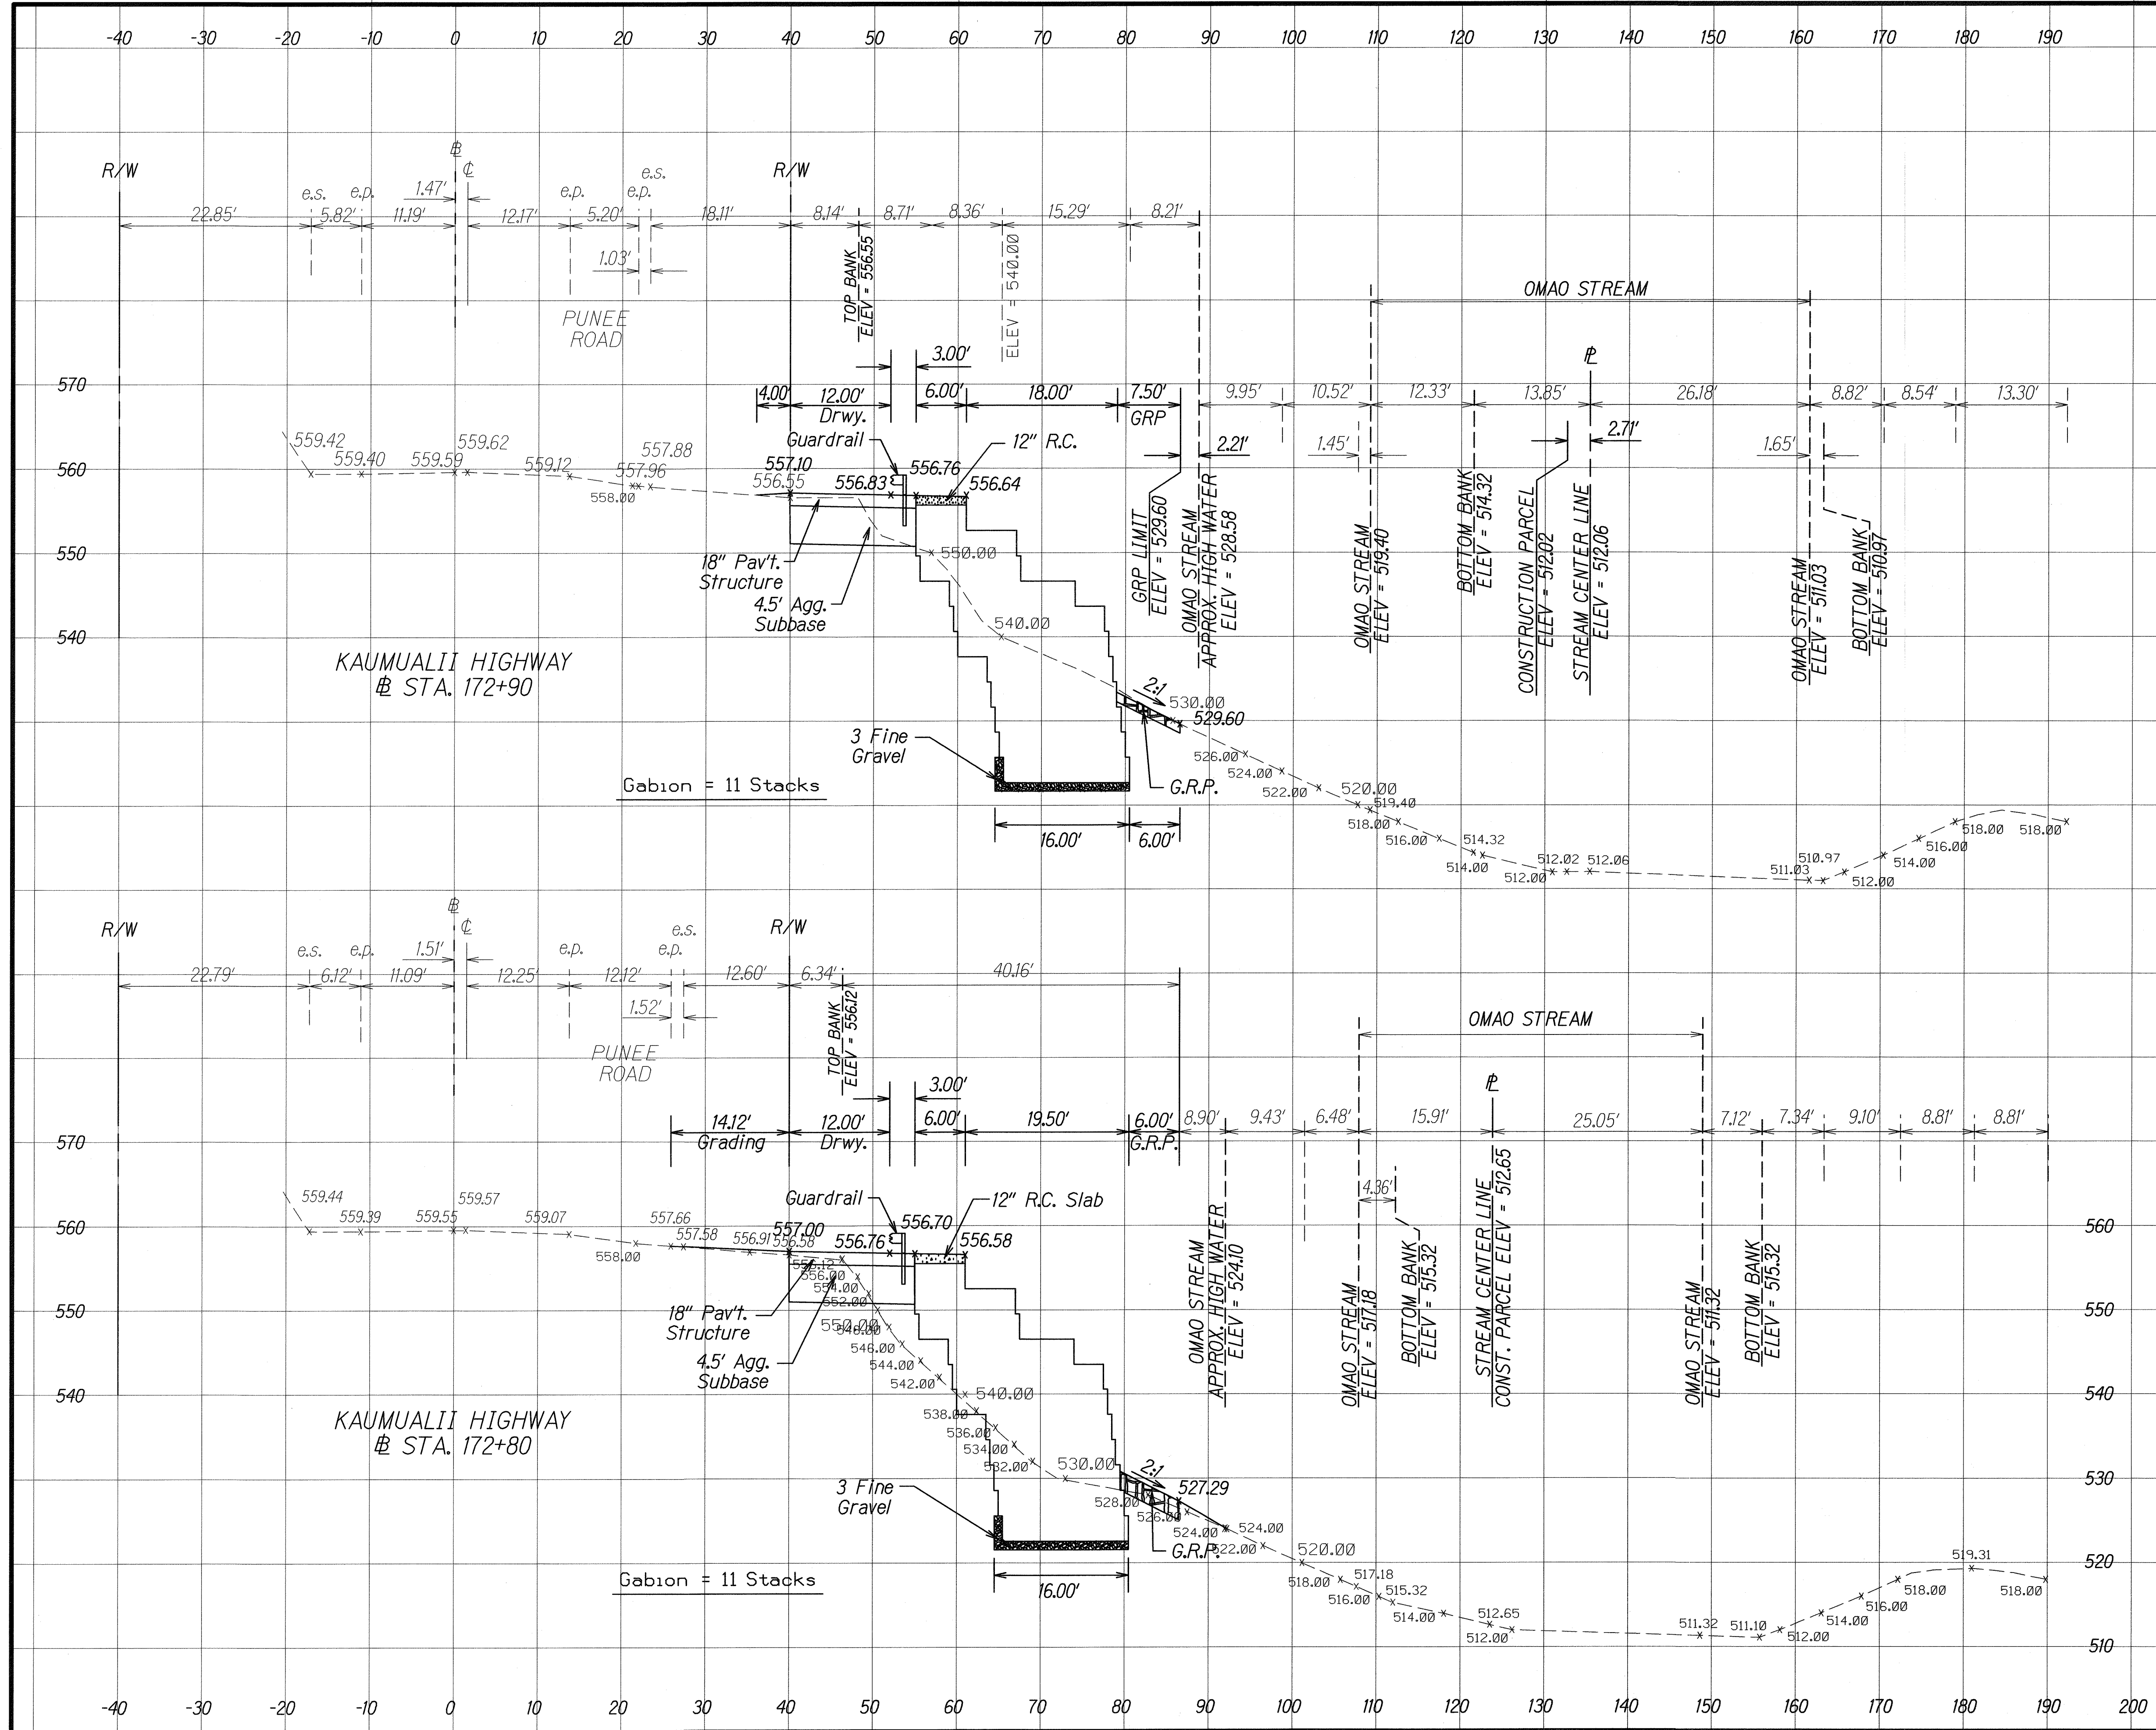

Rdwy Ex = 21 Cu Yd
Struc Ex = 92 Cu Yd


Rdwy Ex = 46 Cu Yd
Struc Ex = 162 Cu Yd

Scale: 1" = 10' Hor.
1" = 10' Ver.

ORIGINAL PLAN	DATE
SURVEY PLOTTED BY	08/09/07
DRAWN BY	08/09/07
NOTED BY	10/27/06
CHECKED BY	

1/07/08	Replaced Sheet for Clarity.
DATE	REVISION
SHEET No. 3	OF 6 SHEETS

FED. ROAD DIST. NO.	STATE	FED. AID PROJ. NO.	FISCAL YEAR	SHEET NO.	TOTAL SHEETS
HAWAII	HAW.	ER-14(3)	2008	ADD. 13	18

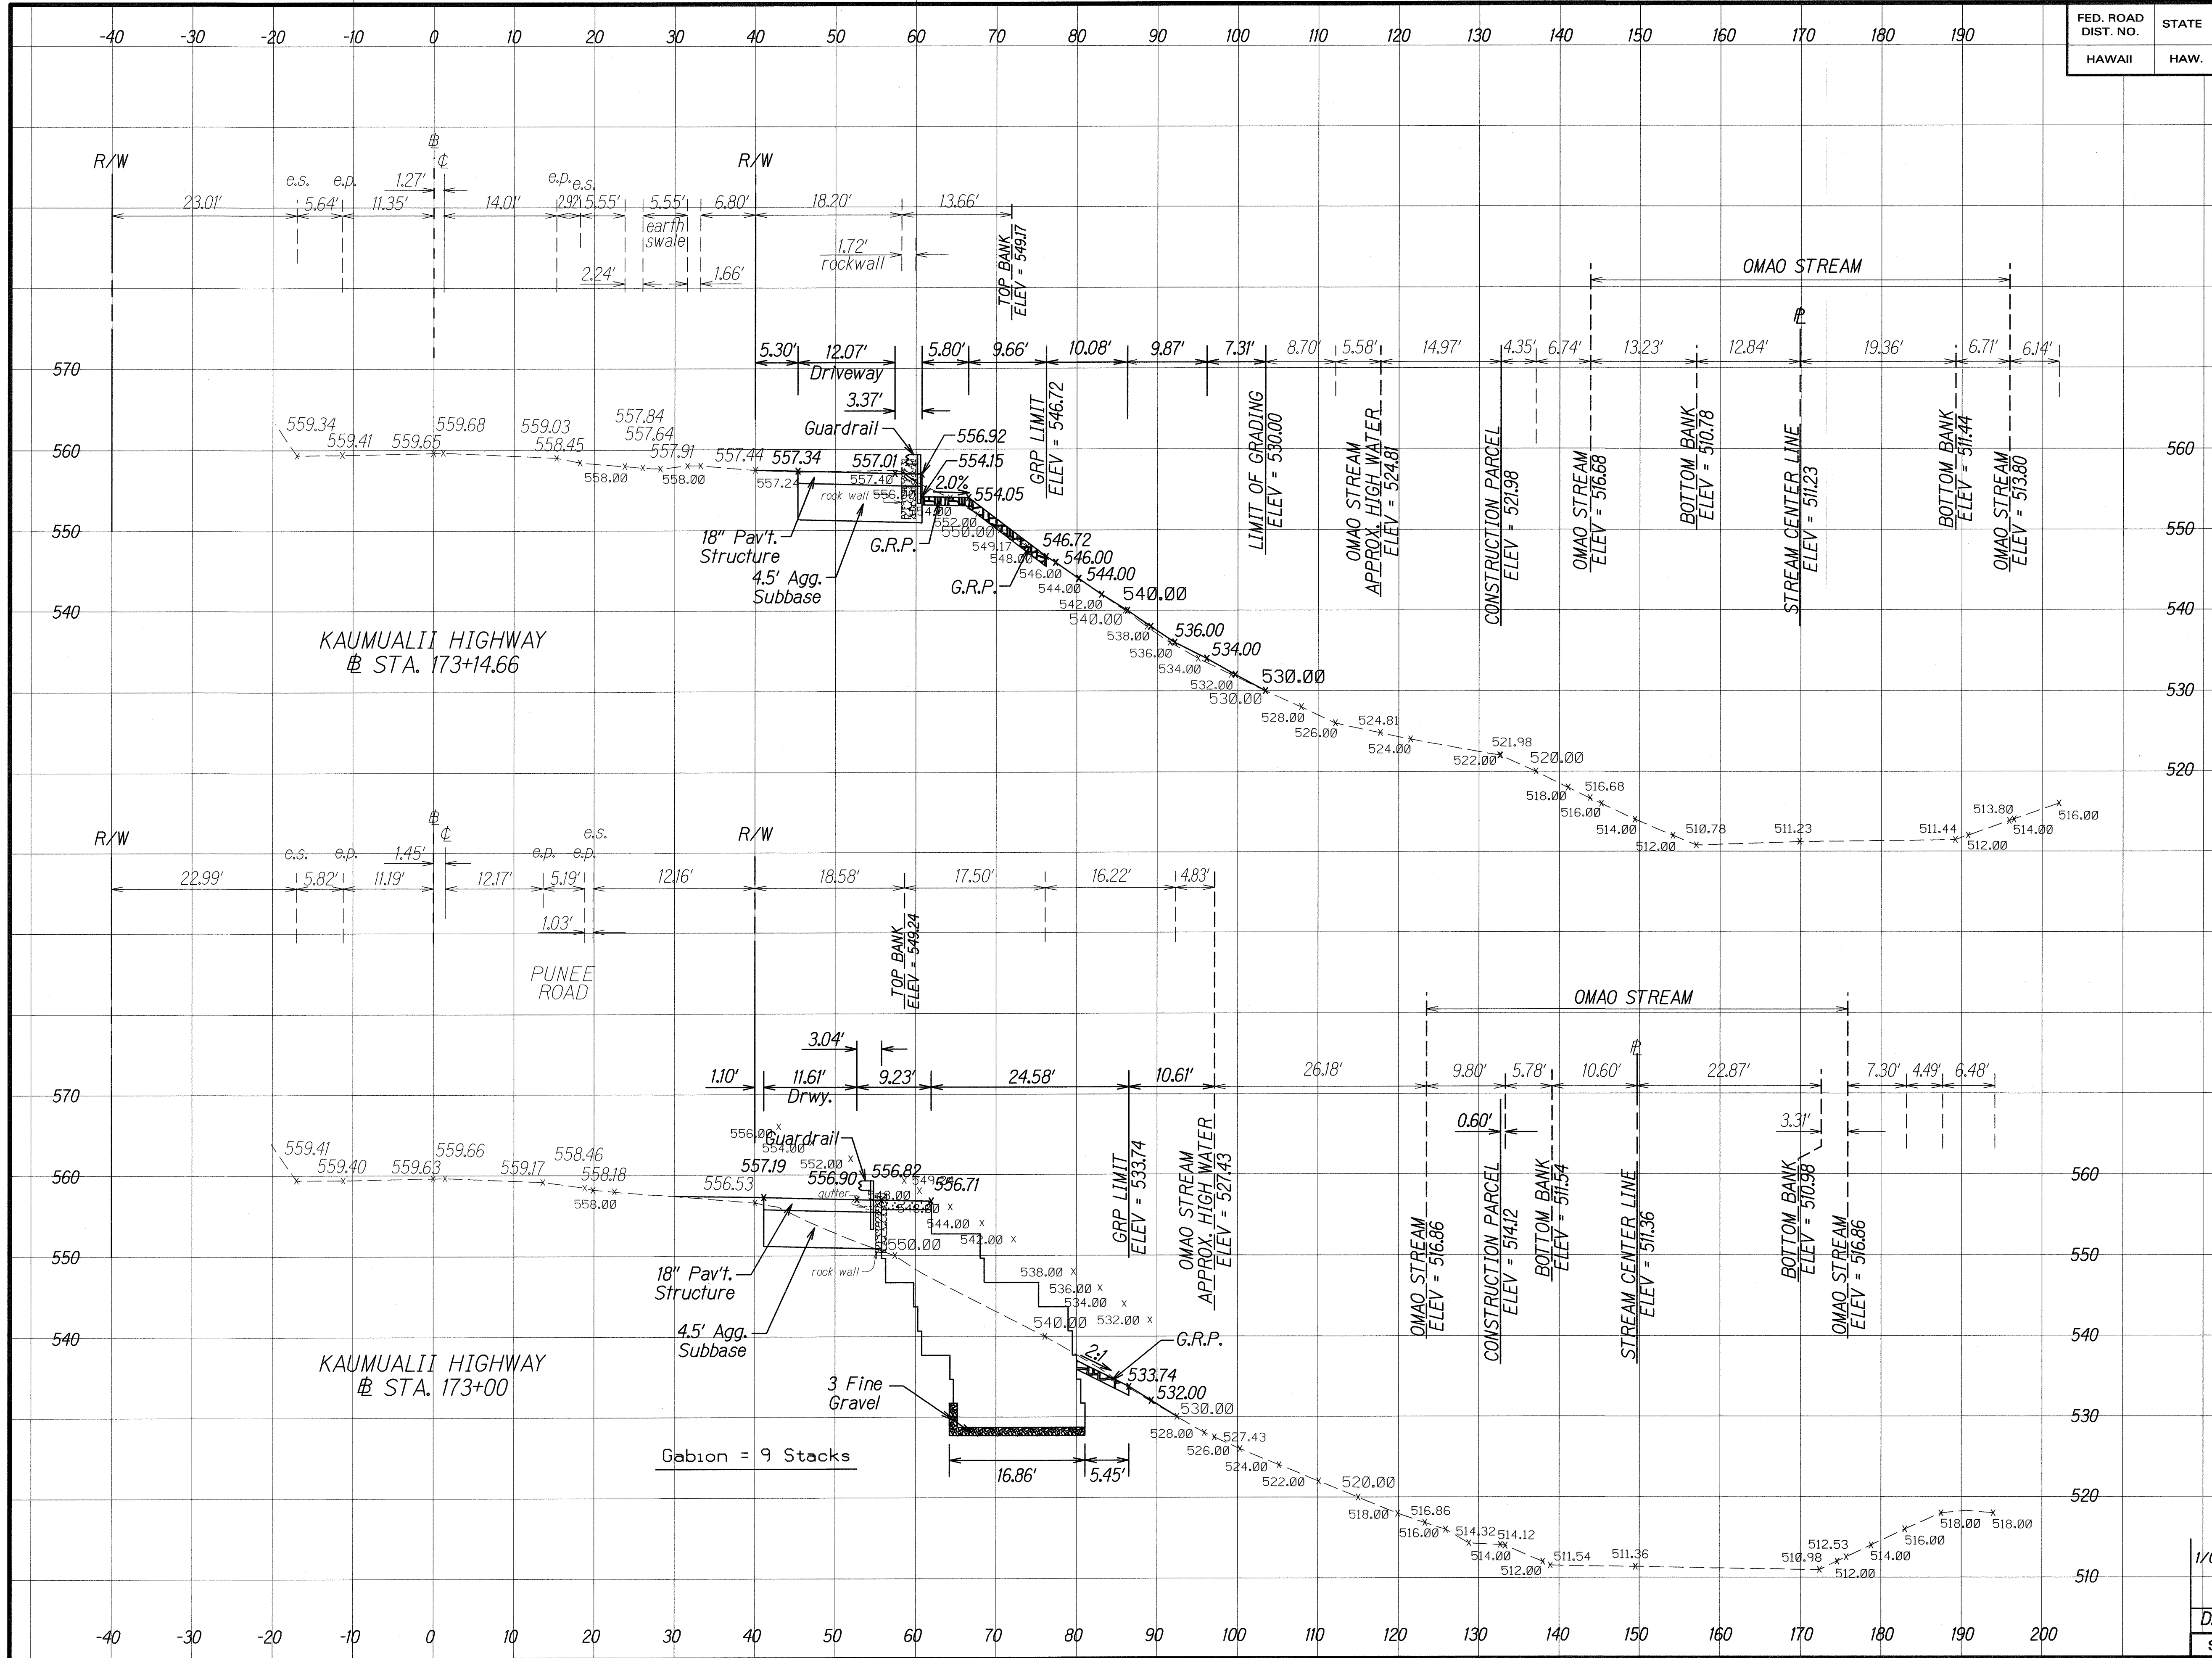

Rdwy Ex = 41 Cu Yd
Struc Ex = 90 Cu Yd


Rdwy Ex = 20 Cu Yd
Struc Ex = 119 Cu Yd

Scale: 1" = 10' Hor.
1" = 10' Ver.

ORIGINAL PLAN	DATE
SURVEY PLOTTED BY	06/09/07
DRAWN BY	MA
NOTE BOOK	06/09/07
QUANTITIES BY	MA
CHECKED BY	MA

1/07/08	Replaced Sheet for Clarity.
DATE	REVISION
SHEET No. 4	OF 6 SHEETS

FED. ROAD DIST. NO.	STATE	FED. AID PROJ. NO.	FISCAL YEAR	SHEET NO.	TOTAL SHEETS
HAWAII	HAW.	ER-14(3)	2008	ADD. 14	18

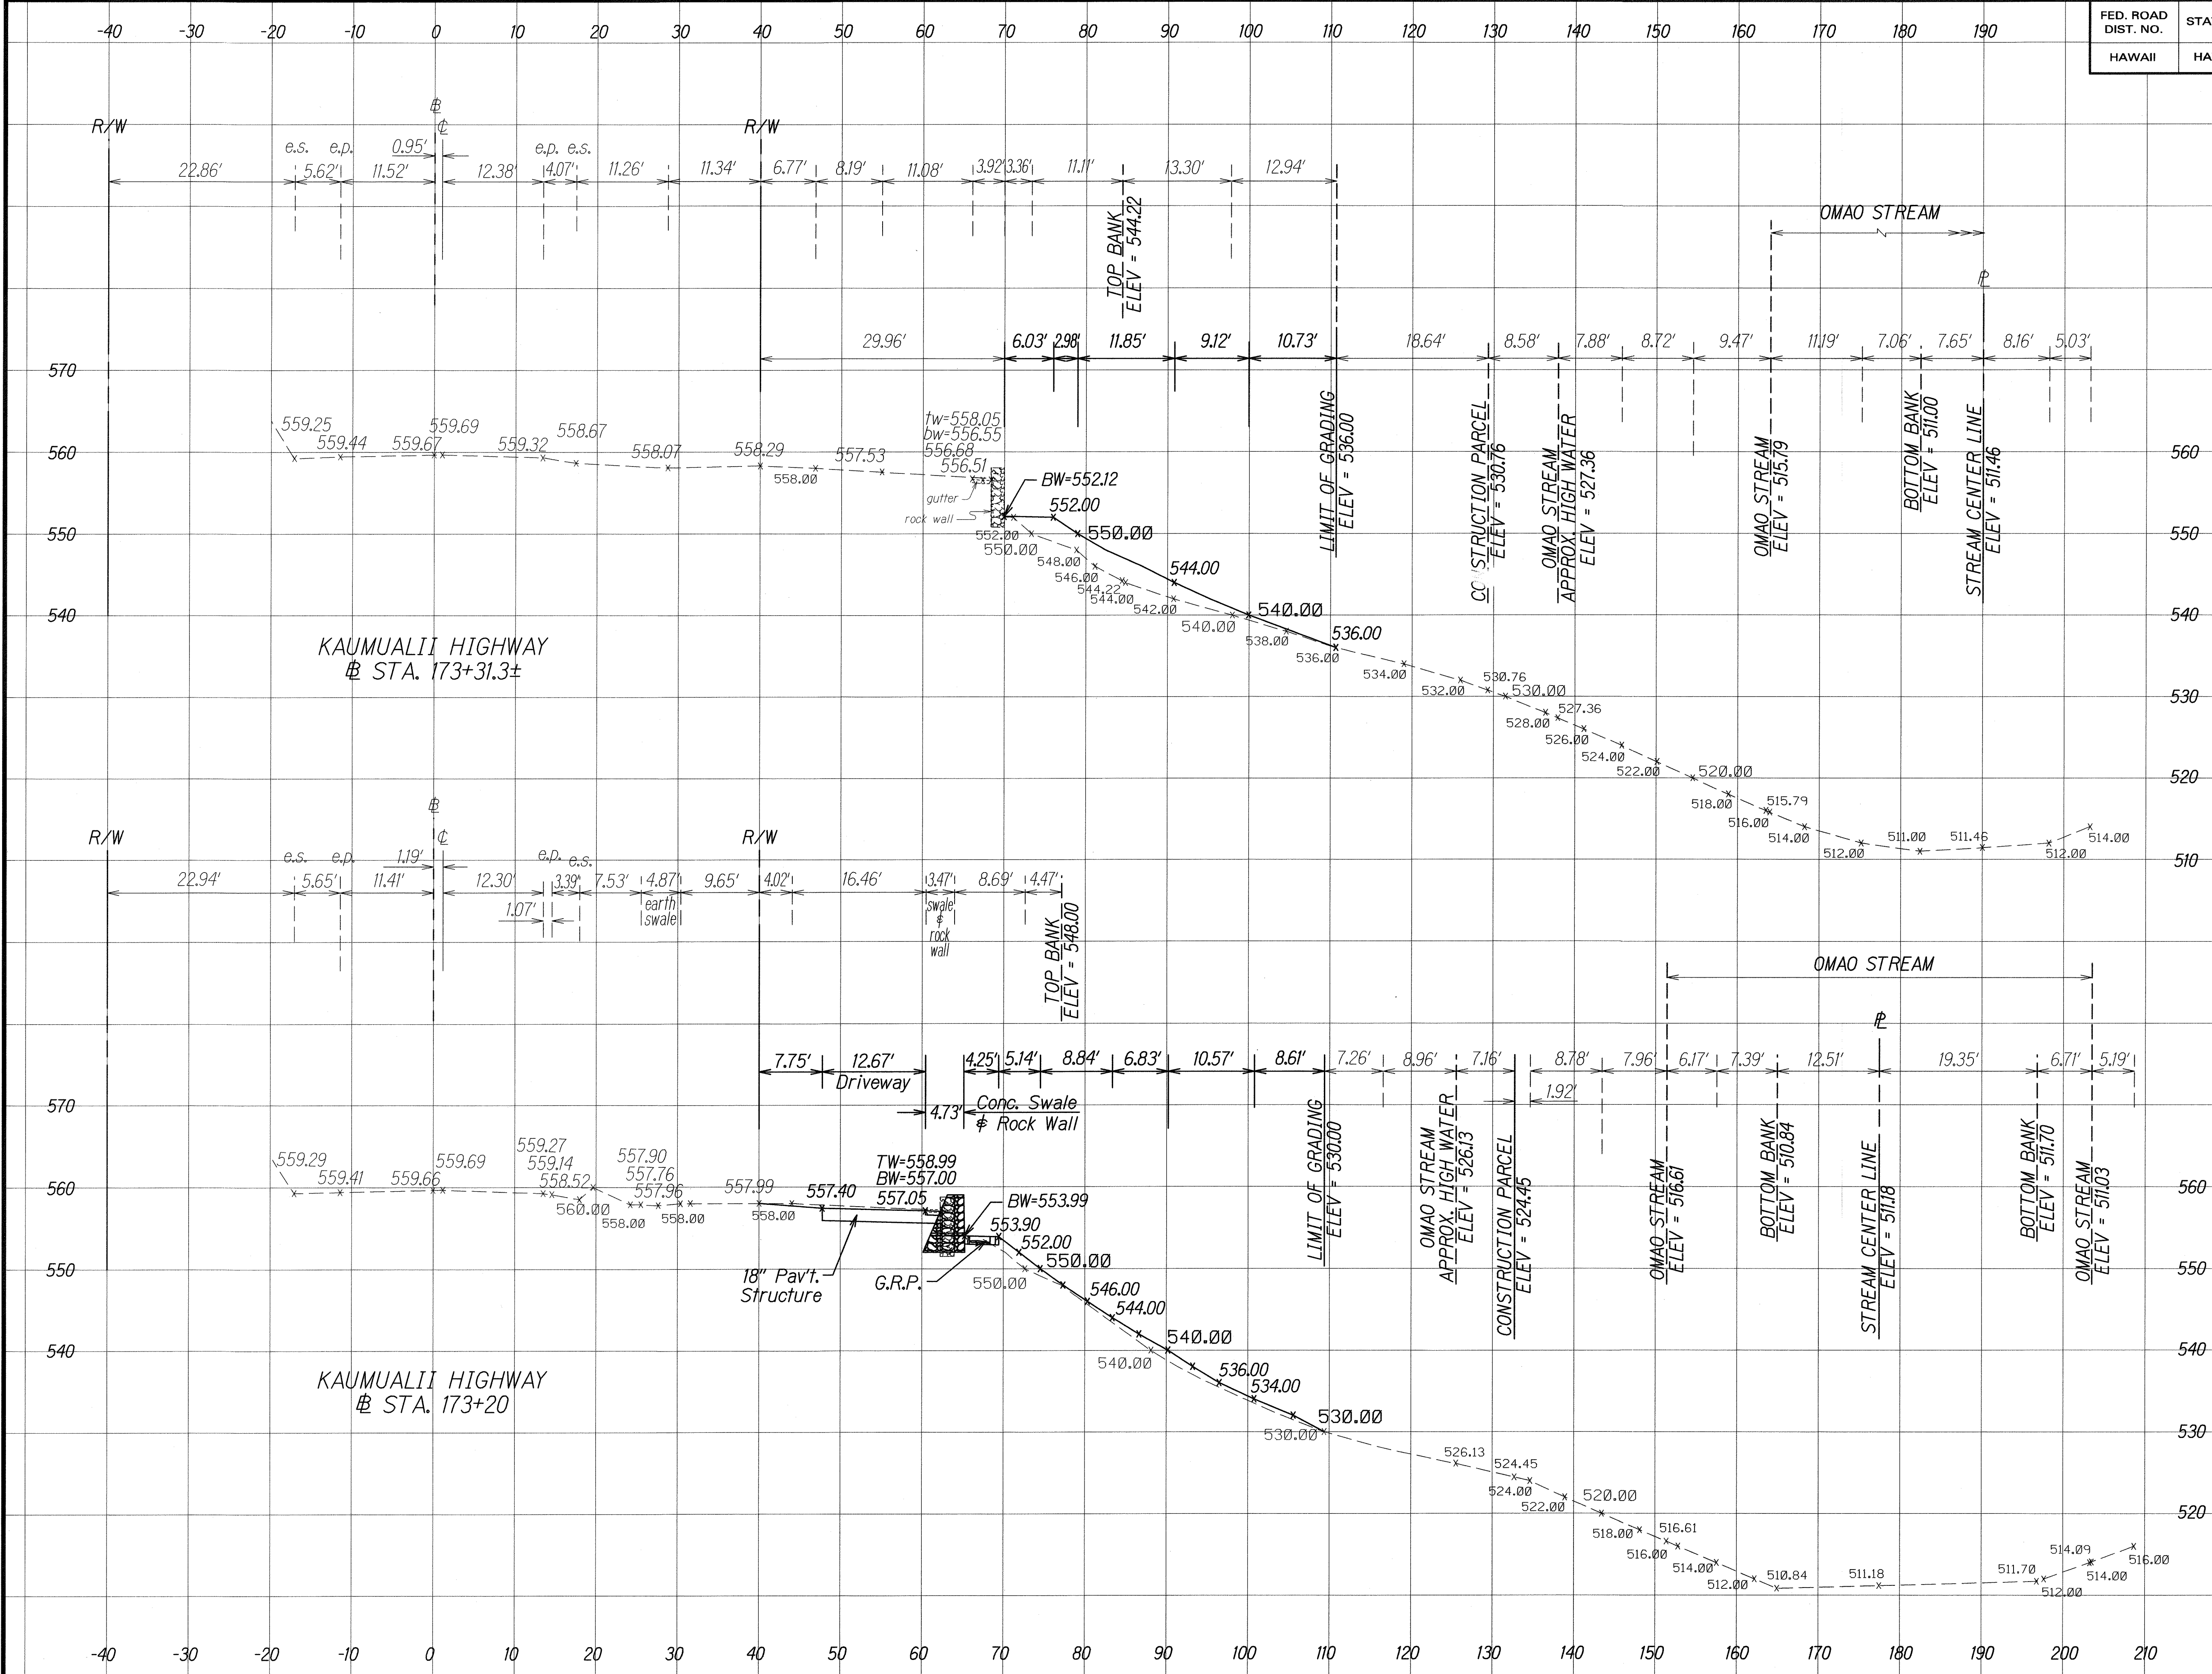


ORIGINAL PLAN	DATE
SURVEY PLOTTED BY	08/09/07
DRAWN BY	08/09/07
TRACED BY	10/27/08
NOTED BY	11/0
QUANTITIES BY	
CHECKED BY	

Scale: 1" = 10' Hor. 1" = 10' Ver.	
DATE	REVISION
1/07/08	Replaced Sheet for Clarity.
SHEET No. 5	OF 6 SHEETS

ADD. 14

FED. ROAD DIST. NO.	STATE	FED. AID PROJ. NO.	FISCAL YEAR	SHEET NO.	TOTAL SHEETS
HAWAII	HAW.	ER-14(3)	2008	ADD. 15	18

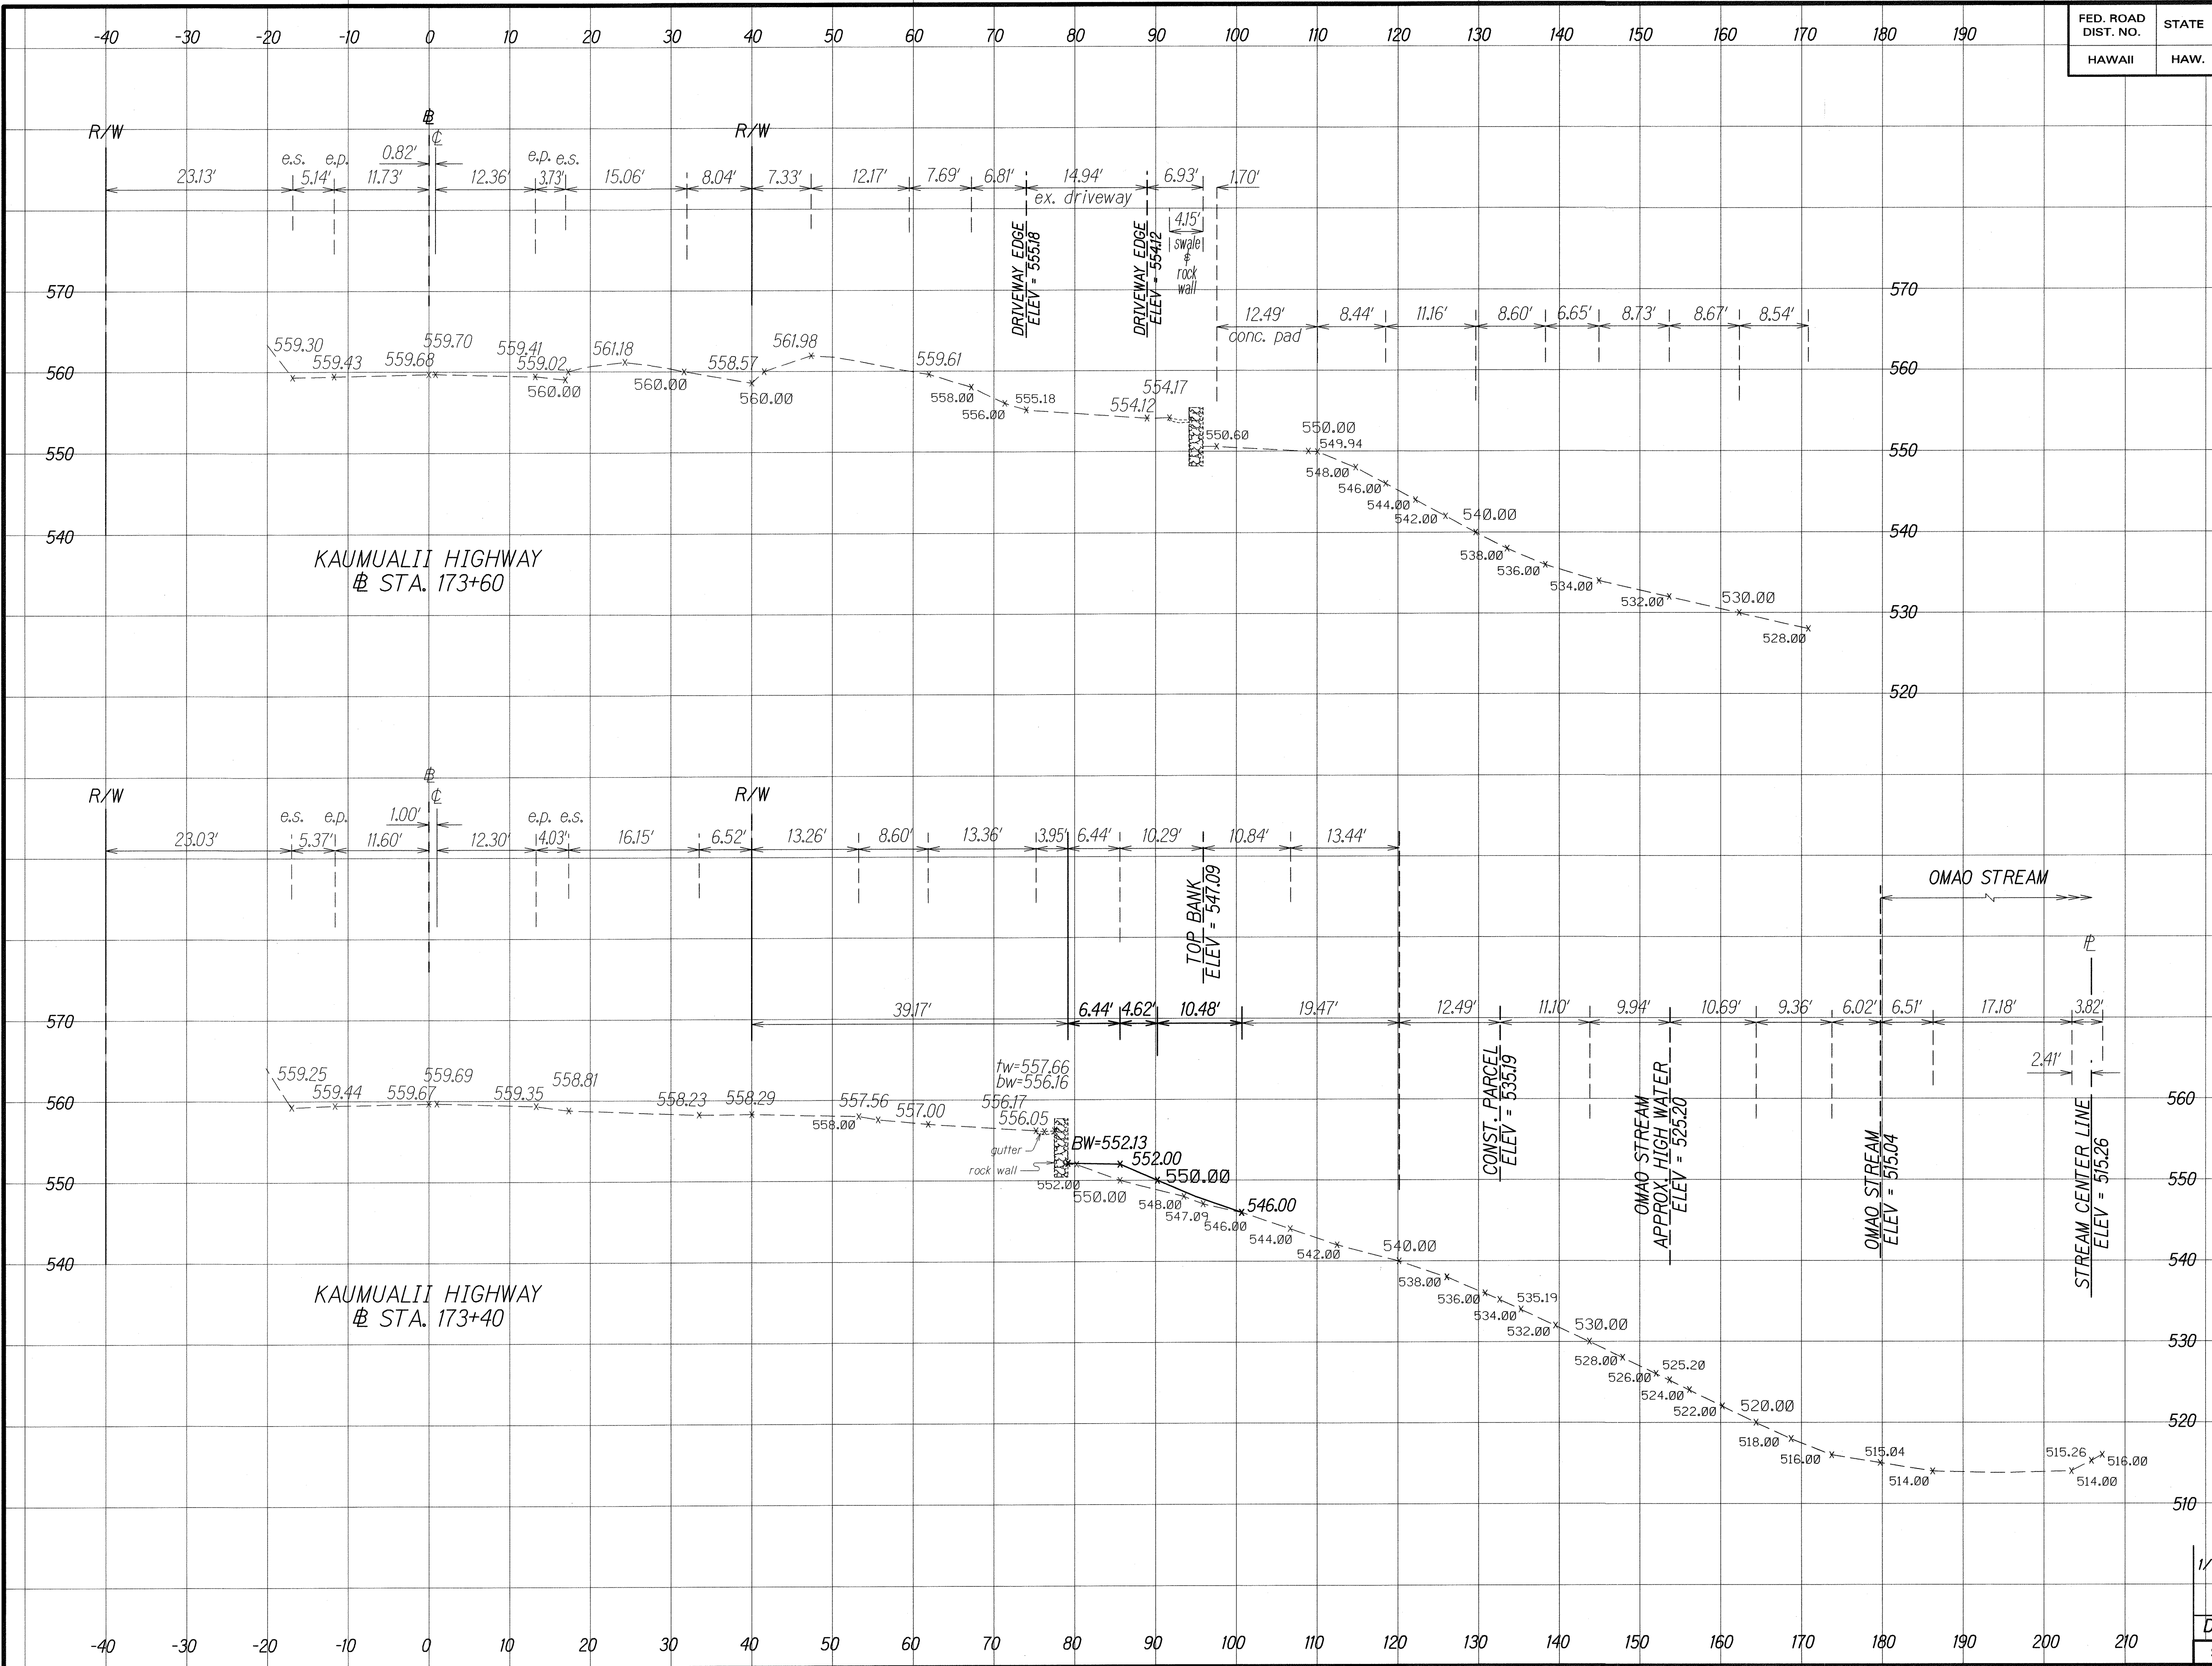

Rdwy Exc = 0 Cu Yd
Struc Exc = 0 Cu Yd

Rdwy Exc = 1 Cu Yd
Struc Exc = 0 Cu Yd

Scale: 1" = 10' Hor.
1" = 10' Ver.

1/07/08 Replaced Sheet for Clarity.

DATE	REVISION
SHEET No. 6	OF 6 SHEETS

ADD. 15

ORIGINAL PLAN

NOTE BOOK

06/05/08

06/05/08

SURVEY PLOTTED BY

DRAWN BY

DESIGNED BY

CHECKED BY

DATE

06/15/07

07/27/08

07/27/08