


| FED. ROAD DIST. NO. | STATE | FED-AID PROJ. NO. | FISCAL YEAR | SHEET NO. | TOTAL SHEETS |
|---------------------|-------|-------------------|-------------|-----------|--------------|
| HAWAII              | HAW.  | ER-14(3)          | 2008        | ADD. 9    | 18           |

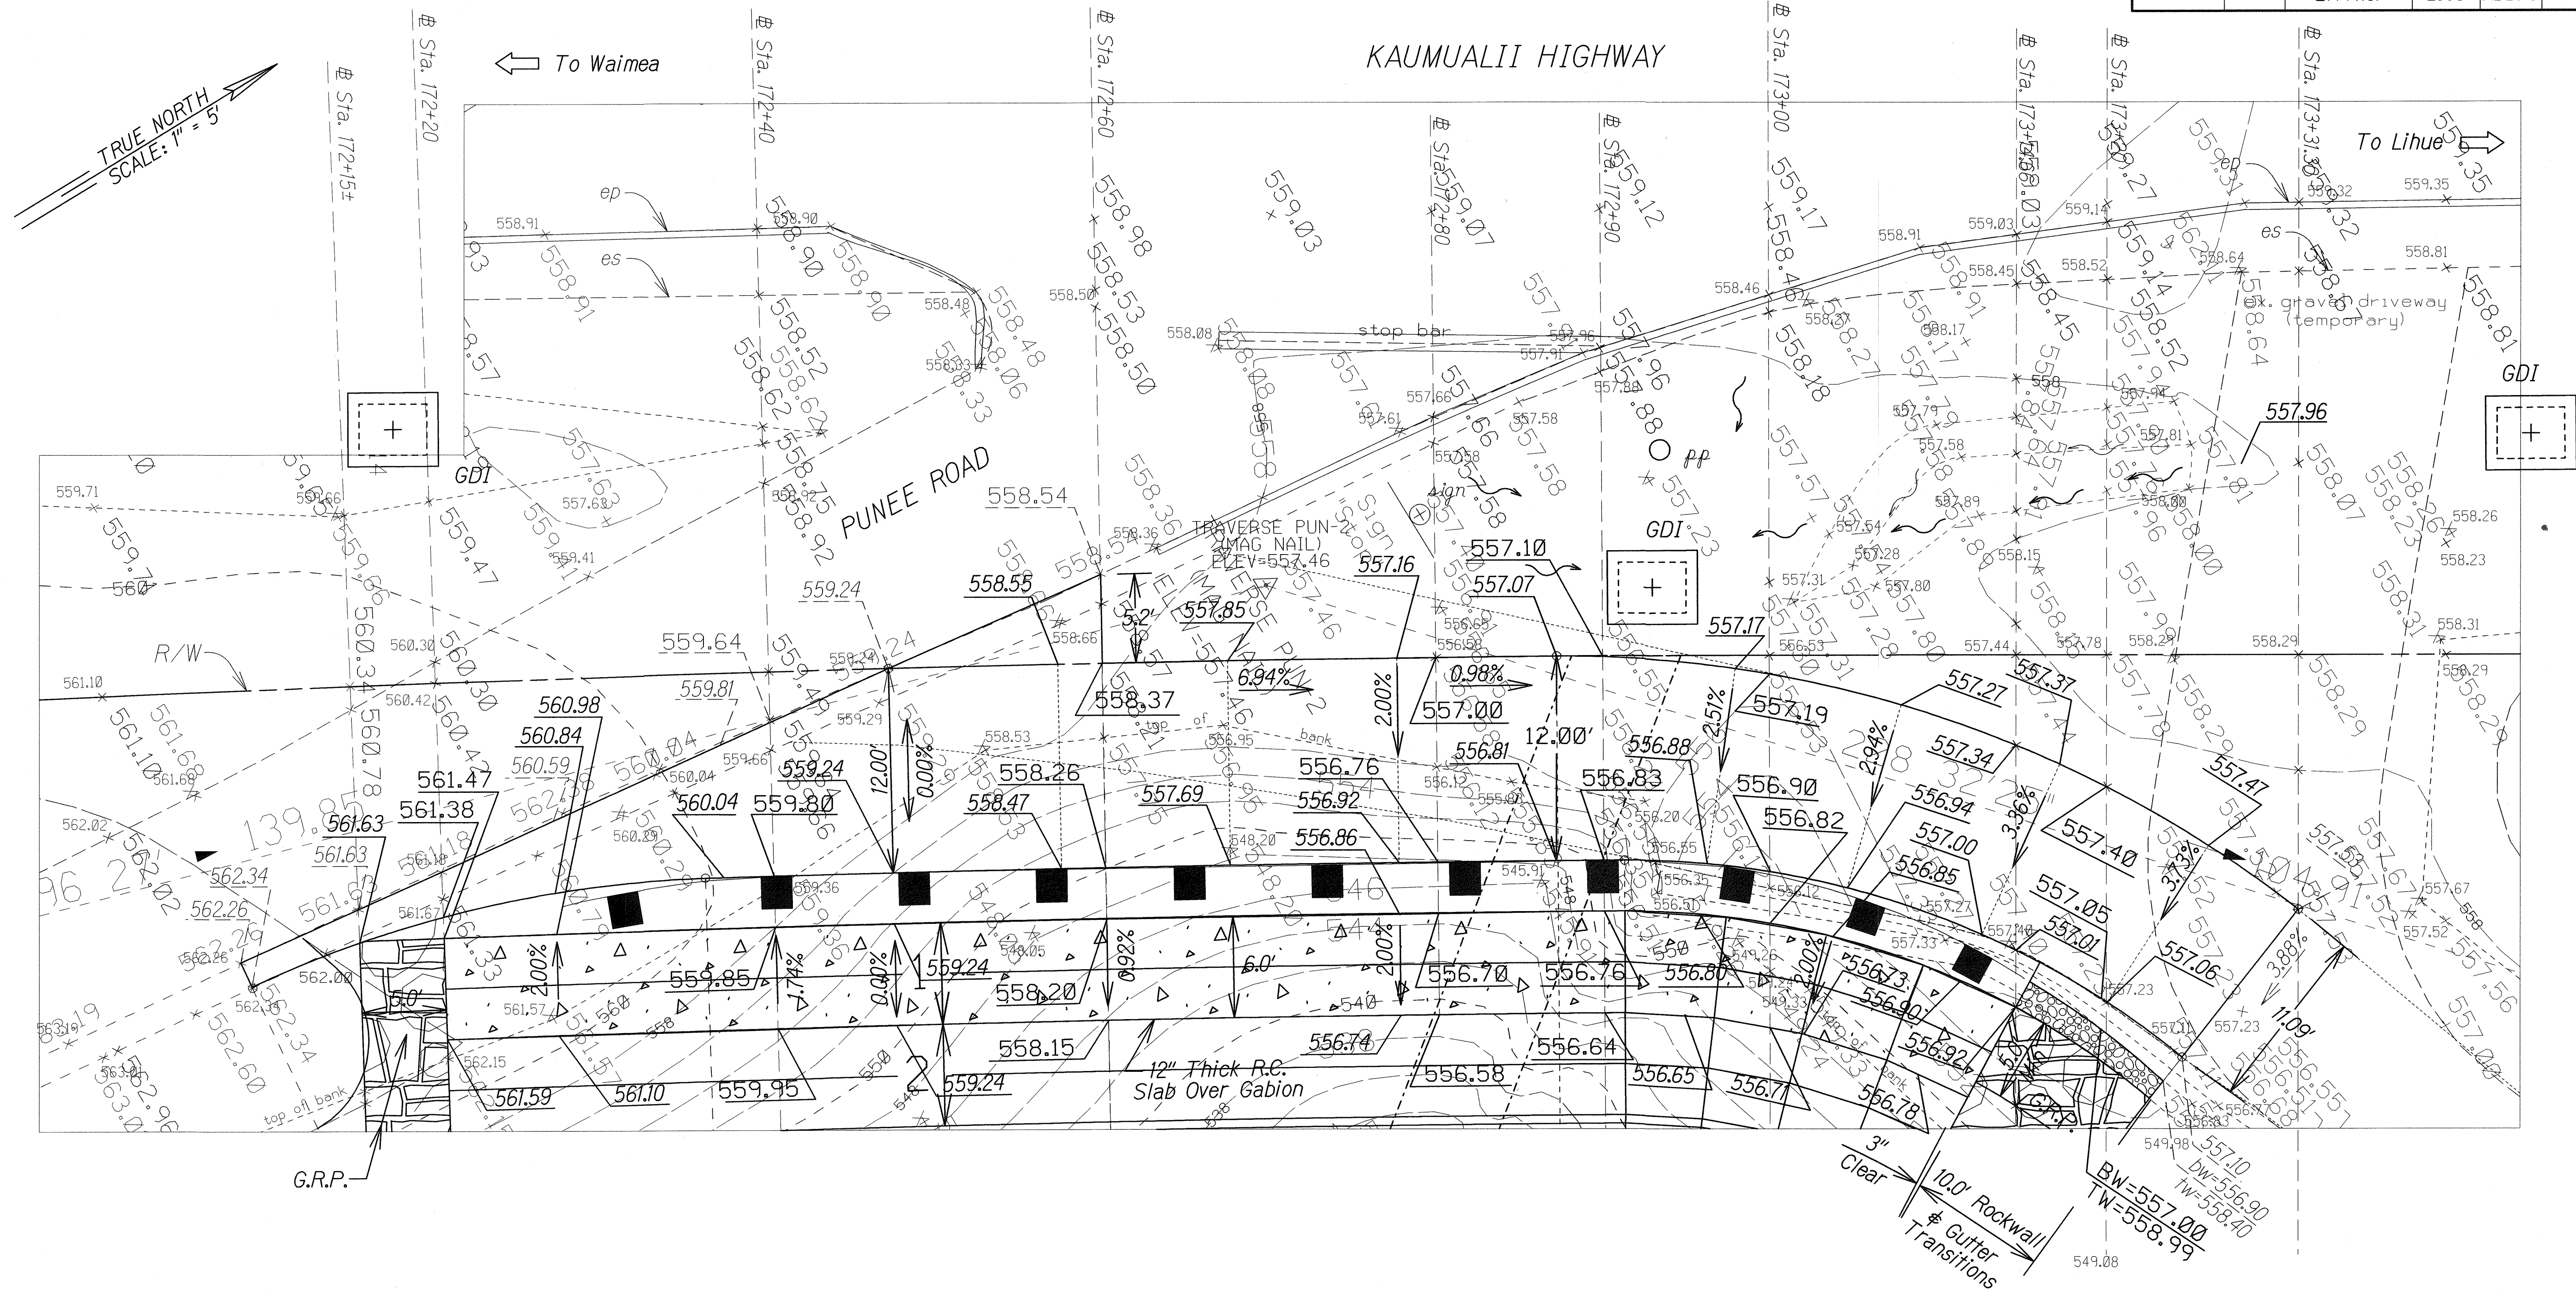

|                |                   |          |
|----------------|-------------------|----------|
| ORIGINAL PLAN  | SURVEY PLOTTED BY | DATE     |
| NOTE BOOK      | DRAWN BY          | 07/15/07 |
| OFFICE/PROJECT | TRACED BY         |          |
| QUANTITIES BY  | QC                | 07/25/07 |
| CHECKED BY     |                   |          |

| 1/07/08 | Replaced Sheet for Clarity. |
|---------|-----------------------------|
| DATE    | REVISION                    |

STATE OF HAWAII  
DEPARTMENT OF TRANSPORTATION  
HIGHWAYS DIVISION  
  
**PAVEMENT GRADE PLAN**  
KAUMUALII HIGHWAY SLOPE STABILIZATION  
AT PUNEE ROAD  
  
FEDERAL-AID PROJECT NO.: ER-14(3)  
Scale: 1" = 5'      Date: Sept, 2007  
SHEET No. 1 OF 1 SHEETS