


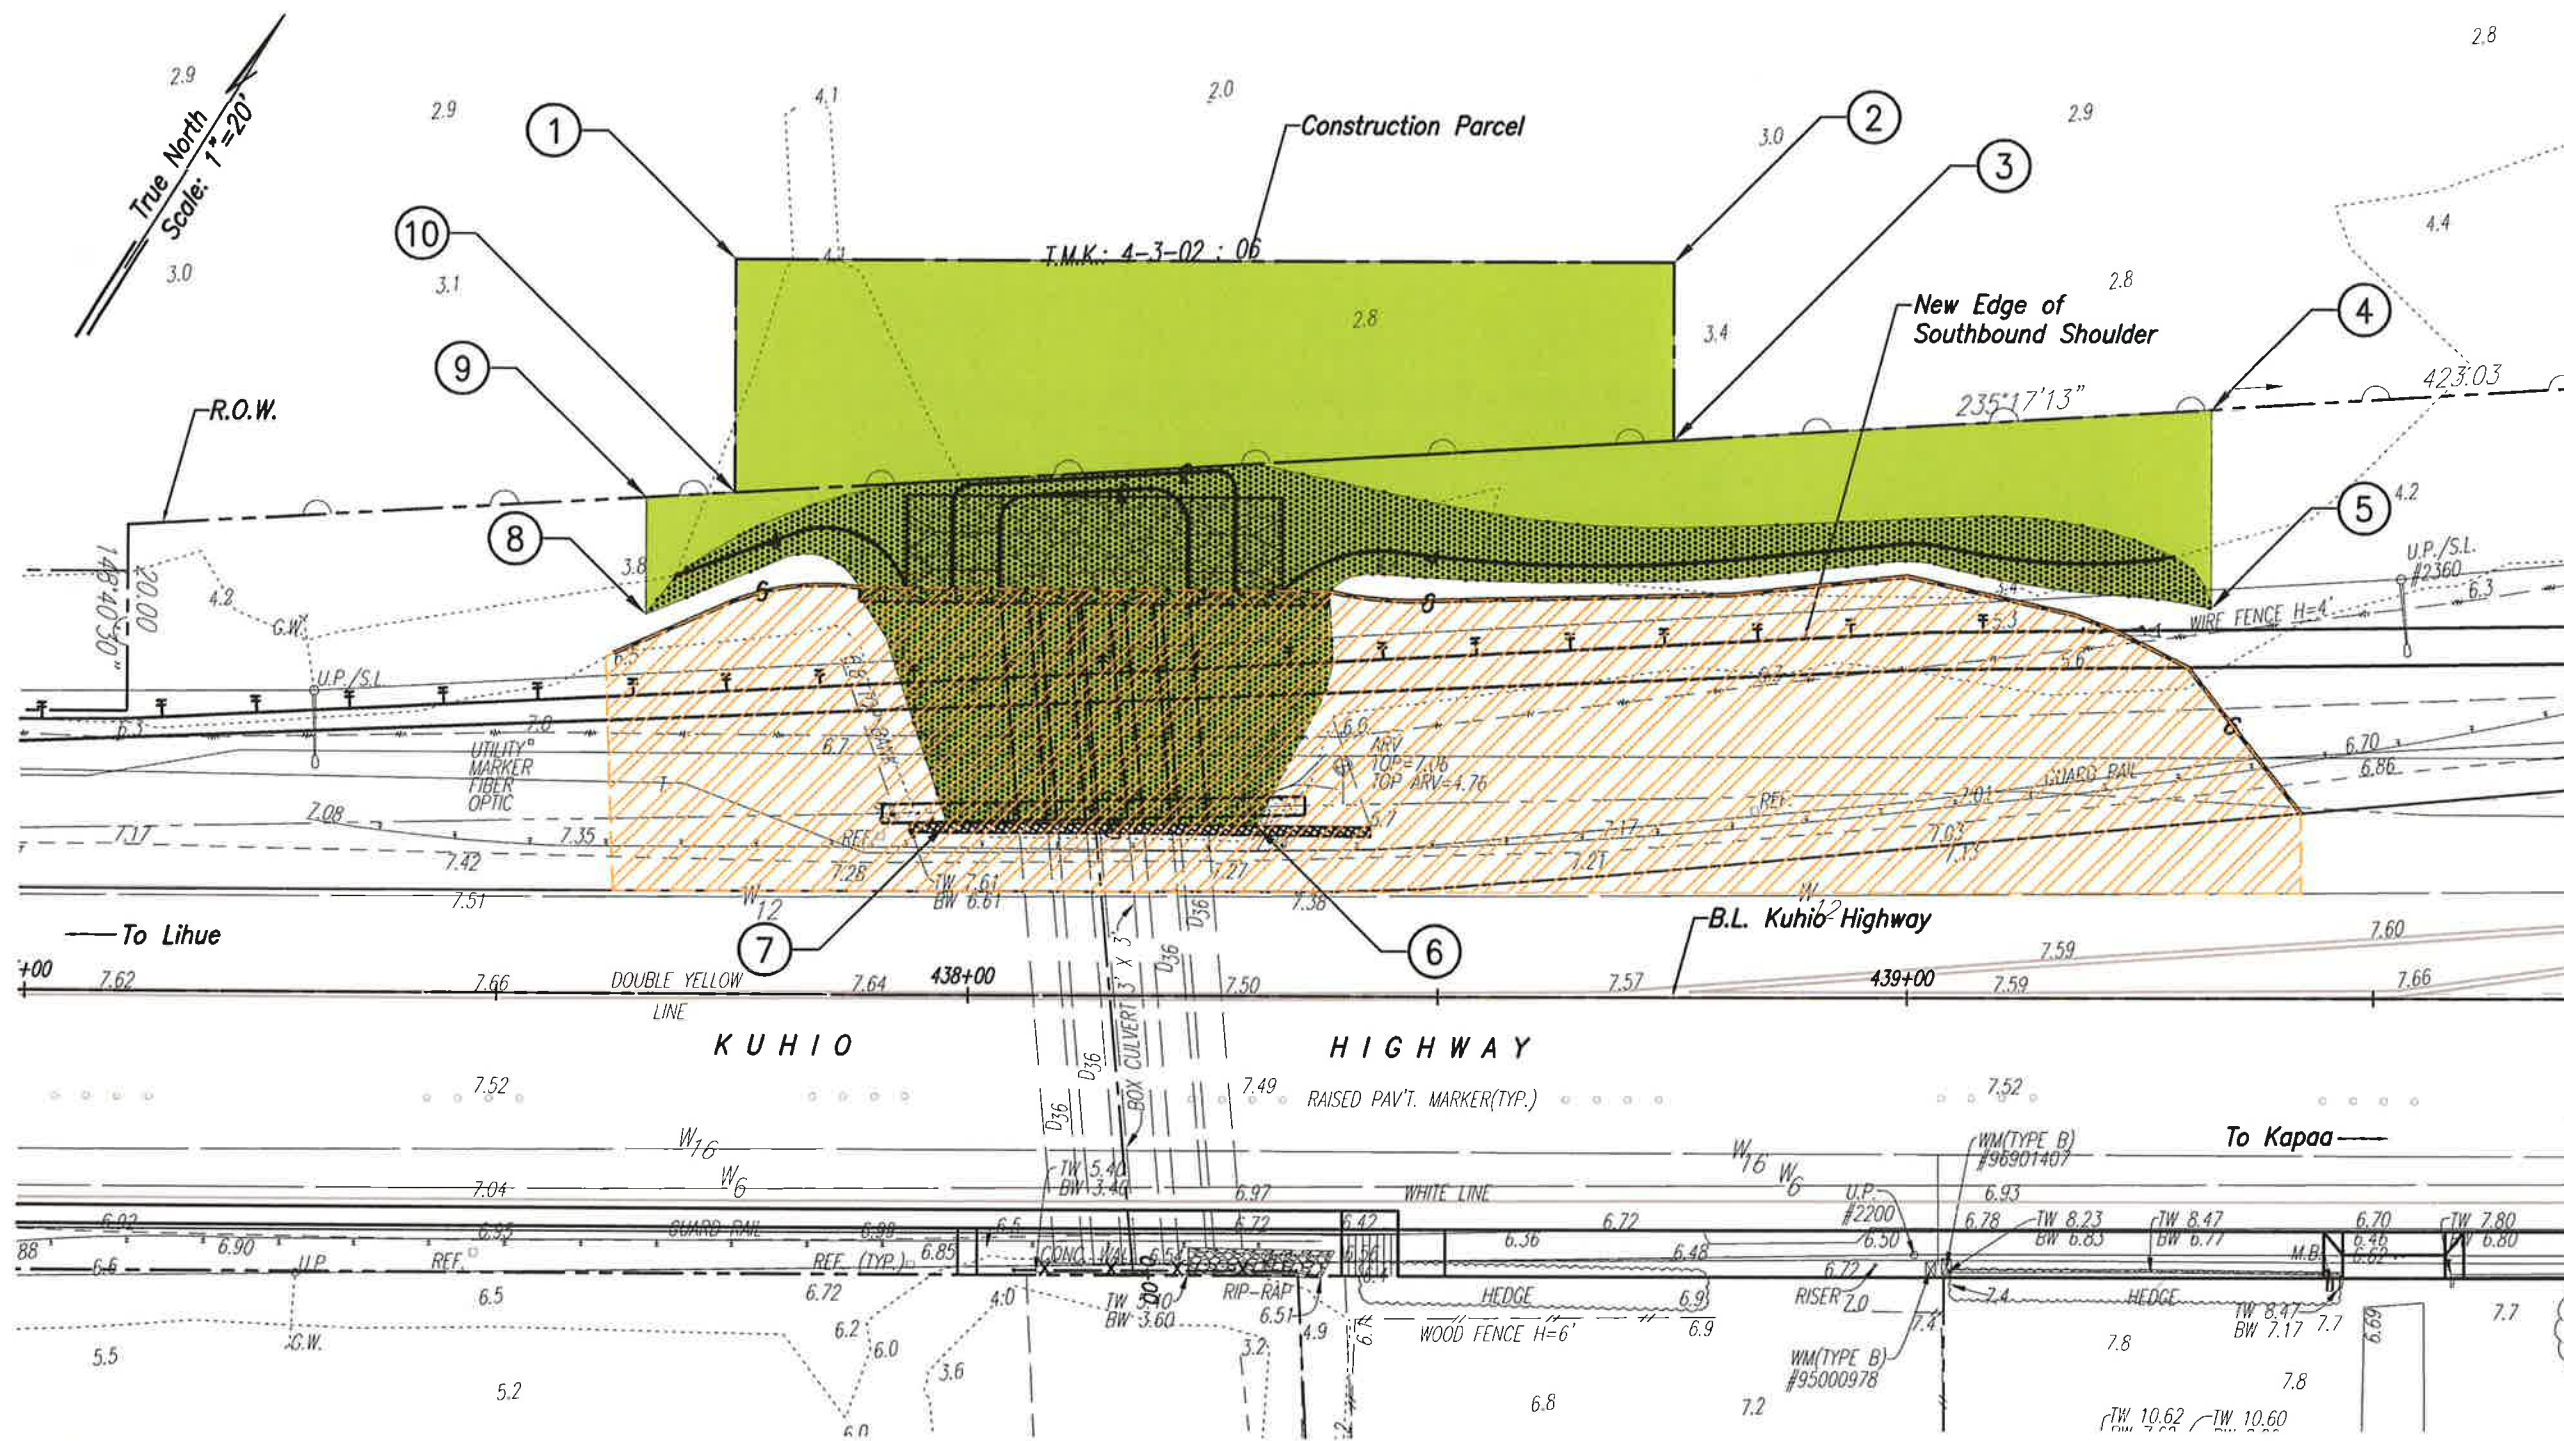

APPROXIMATE COORDINATES OF WETLAND IMPACT AREA

- ① Lat: 159° 19' 52.851" N
Long: 22° 3' 15.422" W
- ② Lat: 159° 19' 51.576" N
Long: 22° 3' 16.139" W
- ③ Lat: 159° 19' 51.305" N
Long: 22° 3' 15.887" W
- ④ Lat: 159° 19' 50.72" N
Long: 22° 3' 16.154" W
- ⑤ Lat: 159° 19' 50.464" N
Long: 22° 3' 15.84" W
- ⑥ Lat: 159° 19' 51.363" N
Long: 22° 3' 14.914" W
- ⑦ Lat: 159° 19' 51.753" N
Long: 22° 3' 14.745" W
- ⑧ Lat: 159° 19' 52.744" N
Long: 22° 3' 14.68" W
- ⑨ Lat: 159° 19' 52.744" N
Long: 22° 3' 14.68" W
- ⑩ Lat: 159° 19' 52.64" N
Long: 22° 3' 15.114" W

- LEGEND**
- Temporary Wetland Area Affected By New Culvert
 - Permanent Wetland Area Affected By New Culvert
 - Operation Area for Construction Equipment

EXTENSION OF EXISTING BOX CULVERT ON KUHIO HIGHWAY

