


FED. ROAD DIST. NO.	STATE	PROJ. NO.	FISCAL YEAR	SHEET NO.	TOTAL SHEETS
HAWAII	HAW.	56CD-01-09M	2009	7	11

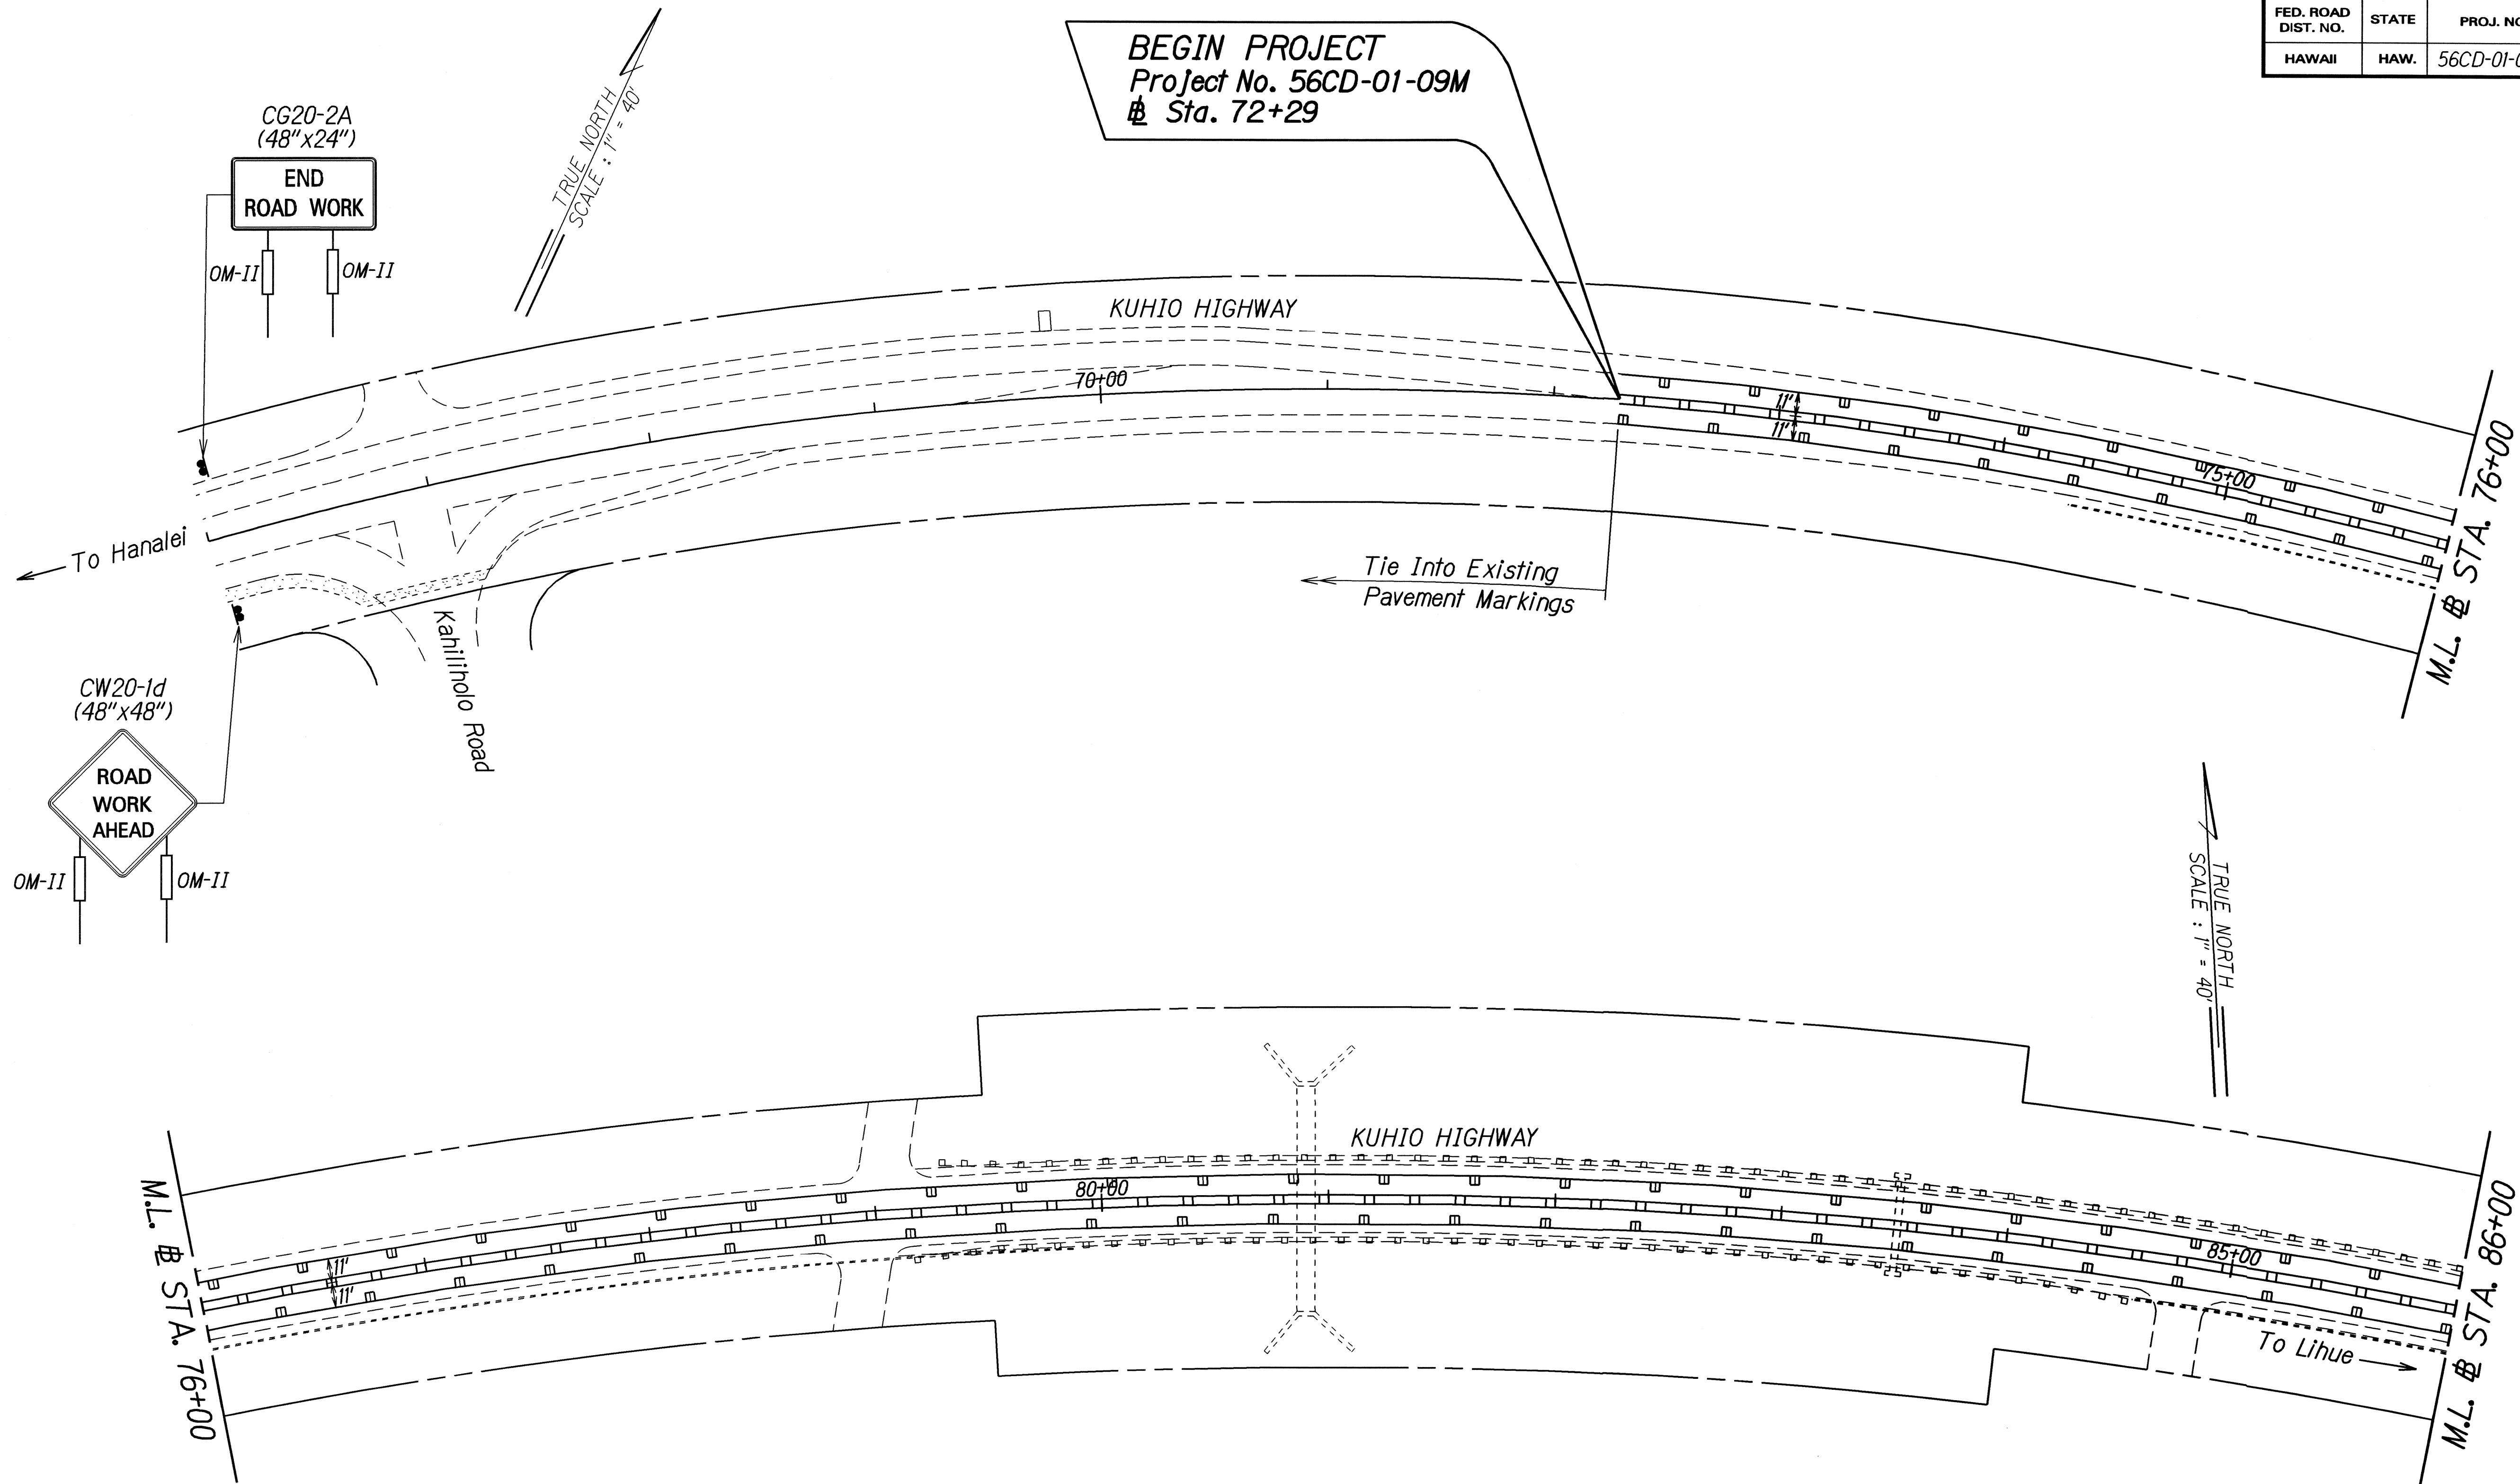


ORIGINAL PLAN	SURVEY PLOTTED BY	DATE
NOTE BOOK	DRAWN BY	4/03
DESIGNED BY	TRACED BY	
CHECKED BY	CHECKED BY	

STATE OF HAWAII
DEPARTMENT OF TRANSPORTATION
HIGHWAYS DIVISION

PAVEMENT MARKING PLAN
KUHIO HIGHWAY PAVEMENT MARKING
Kahiltholo Road to Ho'okui Road
Project No. 56CD-01-09M
Scale: 1" = 40'
Date: May 2009

SHEET No. T2 OF 6 SHEETS

FED. ROAD DIST. NO.	STATE	PROJ. NO.	FISCAL YEAR	SHEET NO.	TOTAL SHEETS
HAWAII	HAW.	56CD-01-09M	2009	8	11

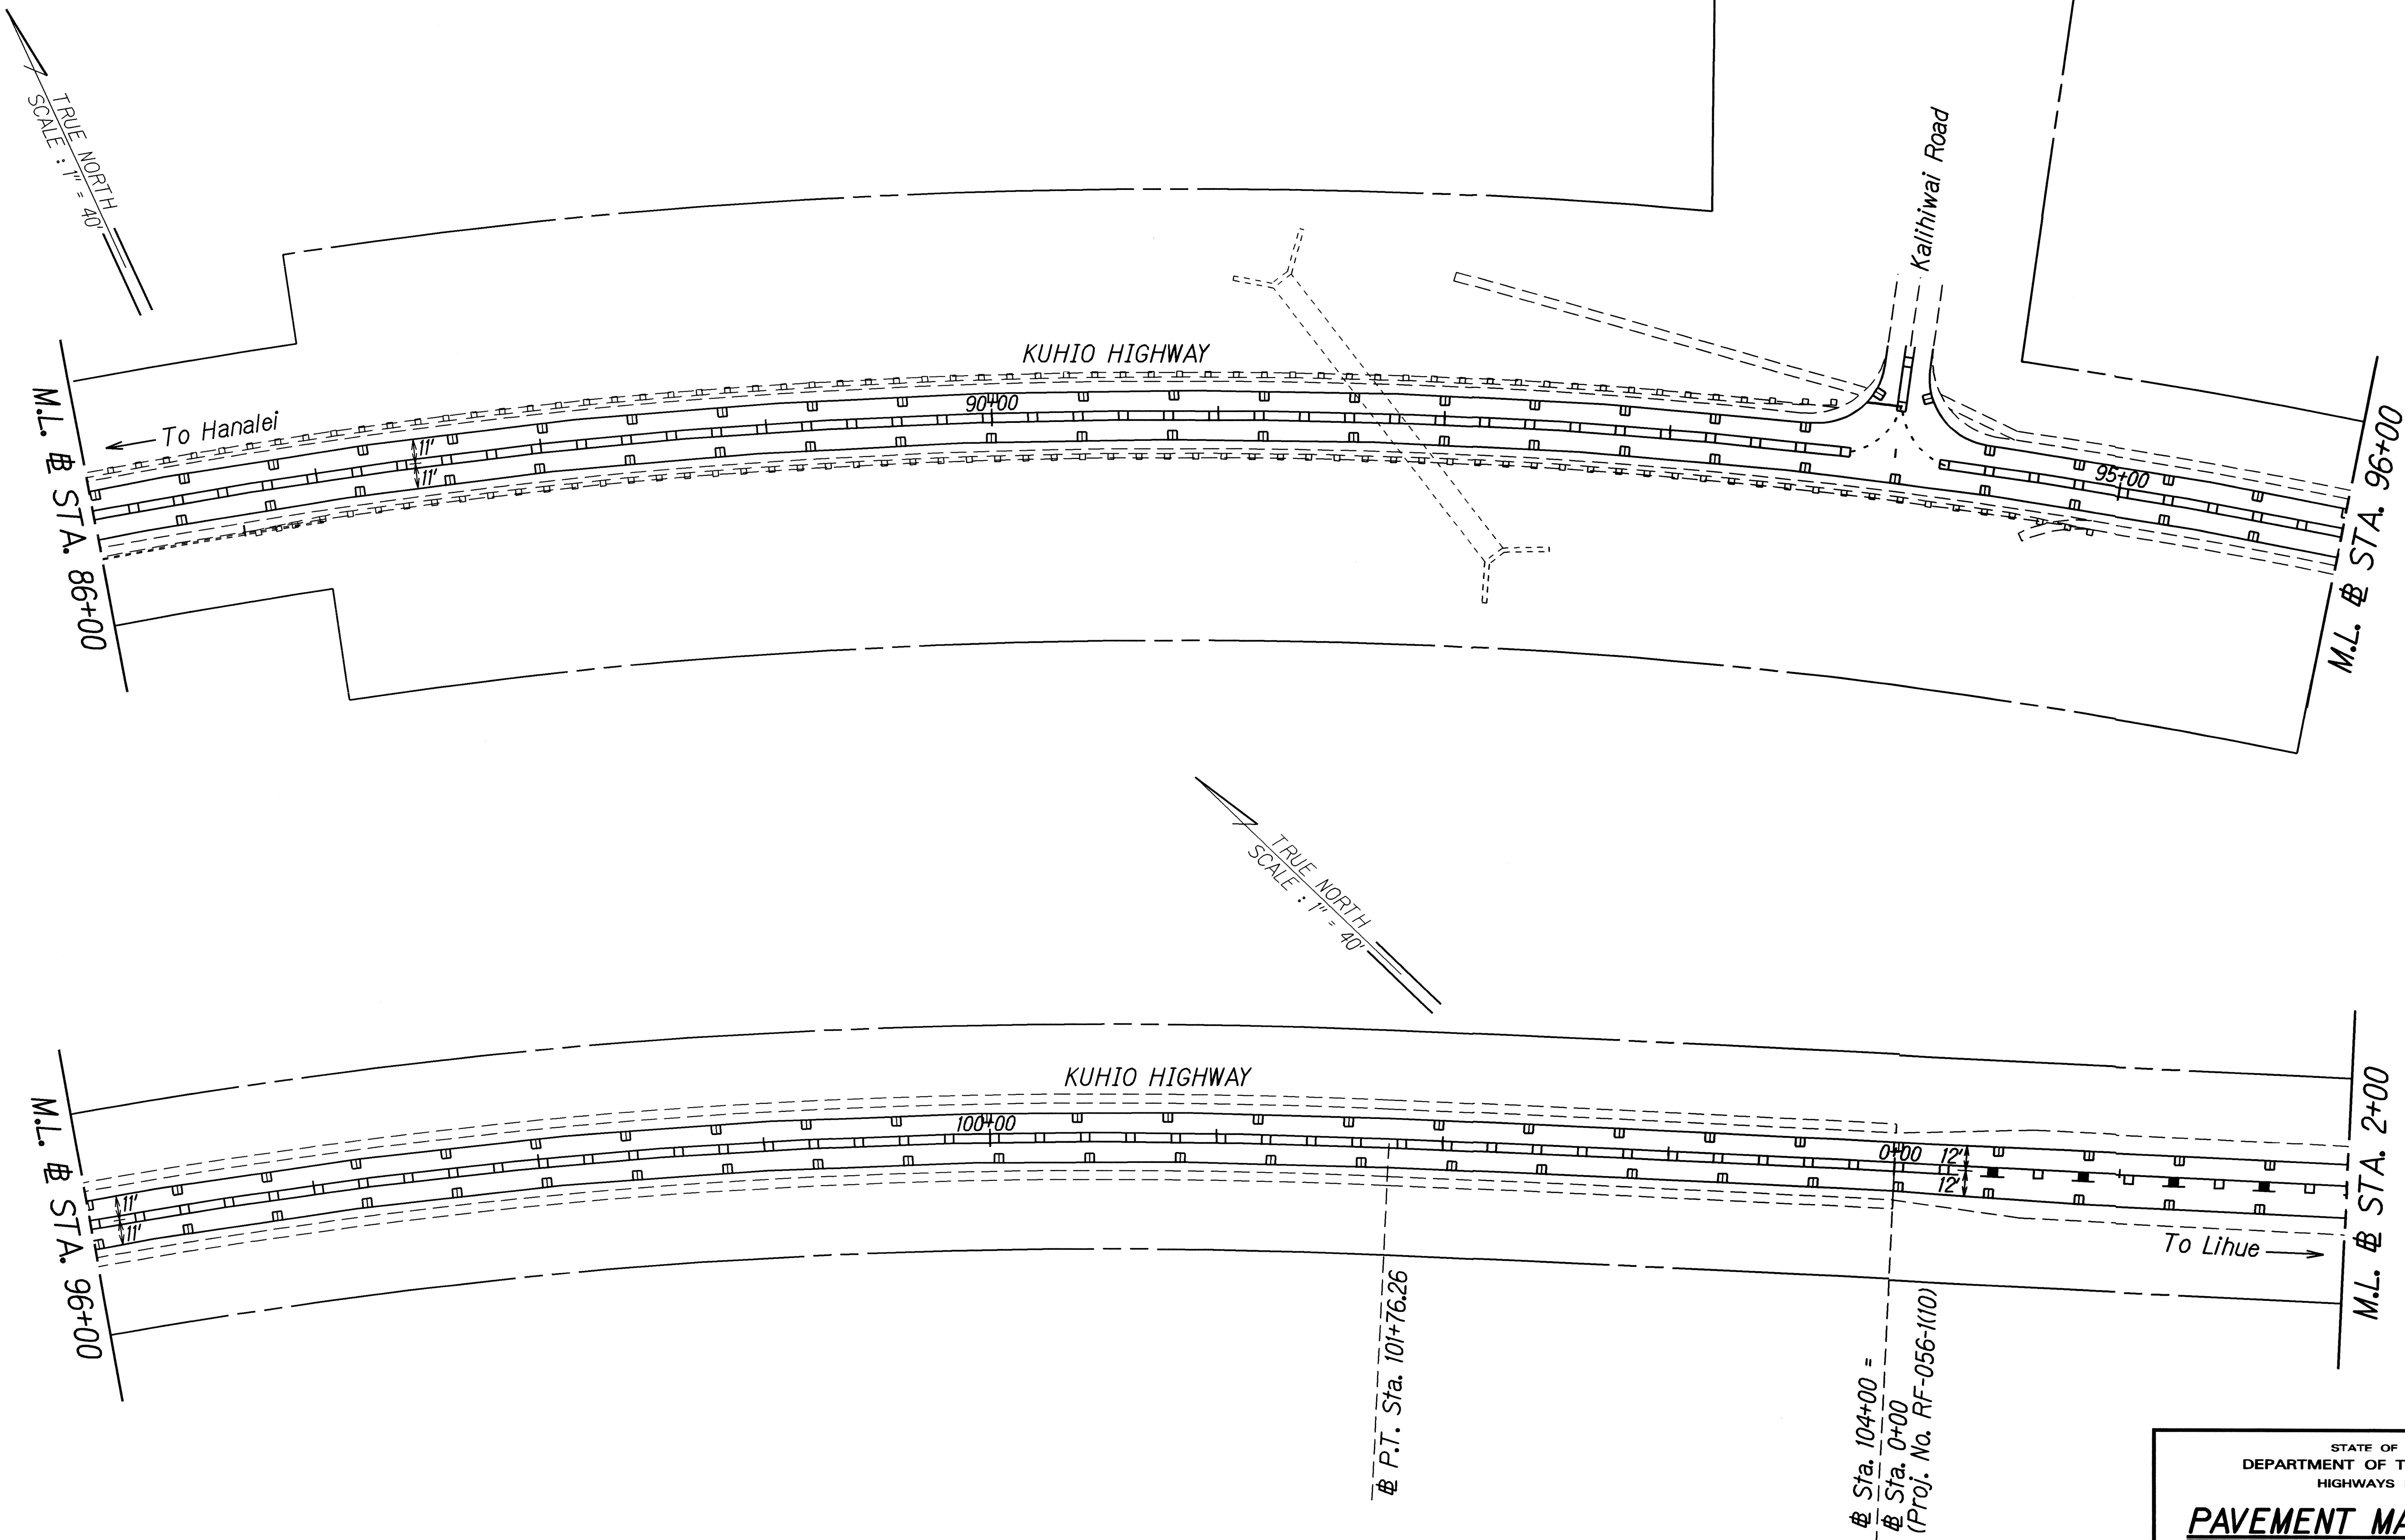

ORIGINAL PLAN	SURVEY PLOTTED BY	DATE
NOTE BOOK	DRAWN BY	4/09
DESIGNED BY	TRACED BY	
CHECKED BY		
NO.		


STATE OF HAWAII
DEPARTMENT OF TRANSPORTATION
HIGHWAYS DIVISION

PAVEMENT MARKING PLAN
KUHIO HIGHWAY PAVEMENT MARKING
Kahilihoho Road to Ho'okui Road
Project No. 56CD-01-09M

Scale: 1" = 40' Date: May 2009

SHEET No. T3 OF 6 SHEETS

FED. ROAD DIST. NO.	STATE	PROJ. NO.	FISCAL YEAR	SHEET NO.	TOTAL SHEETS
HAWAII	HAW.	56CD-01-09M	2009	9	11

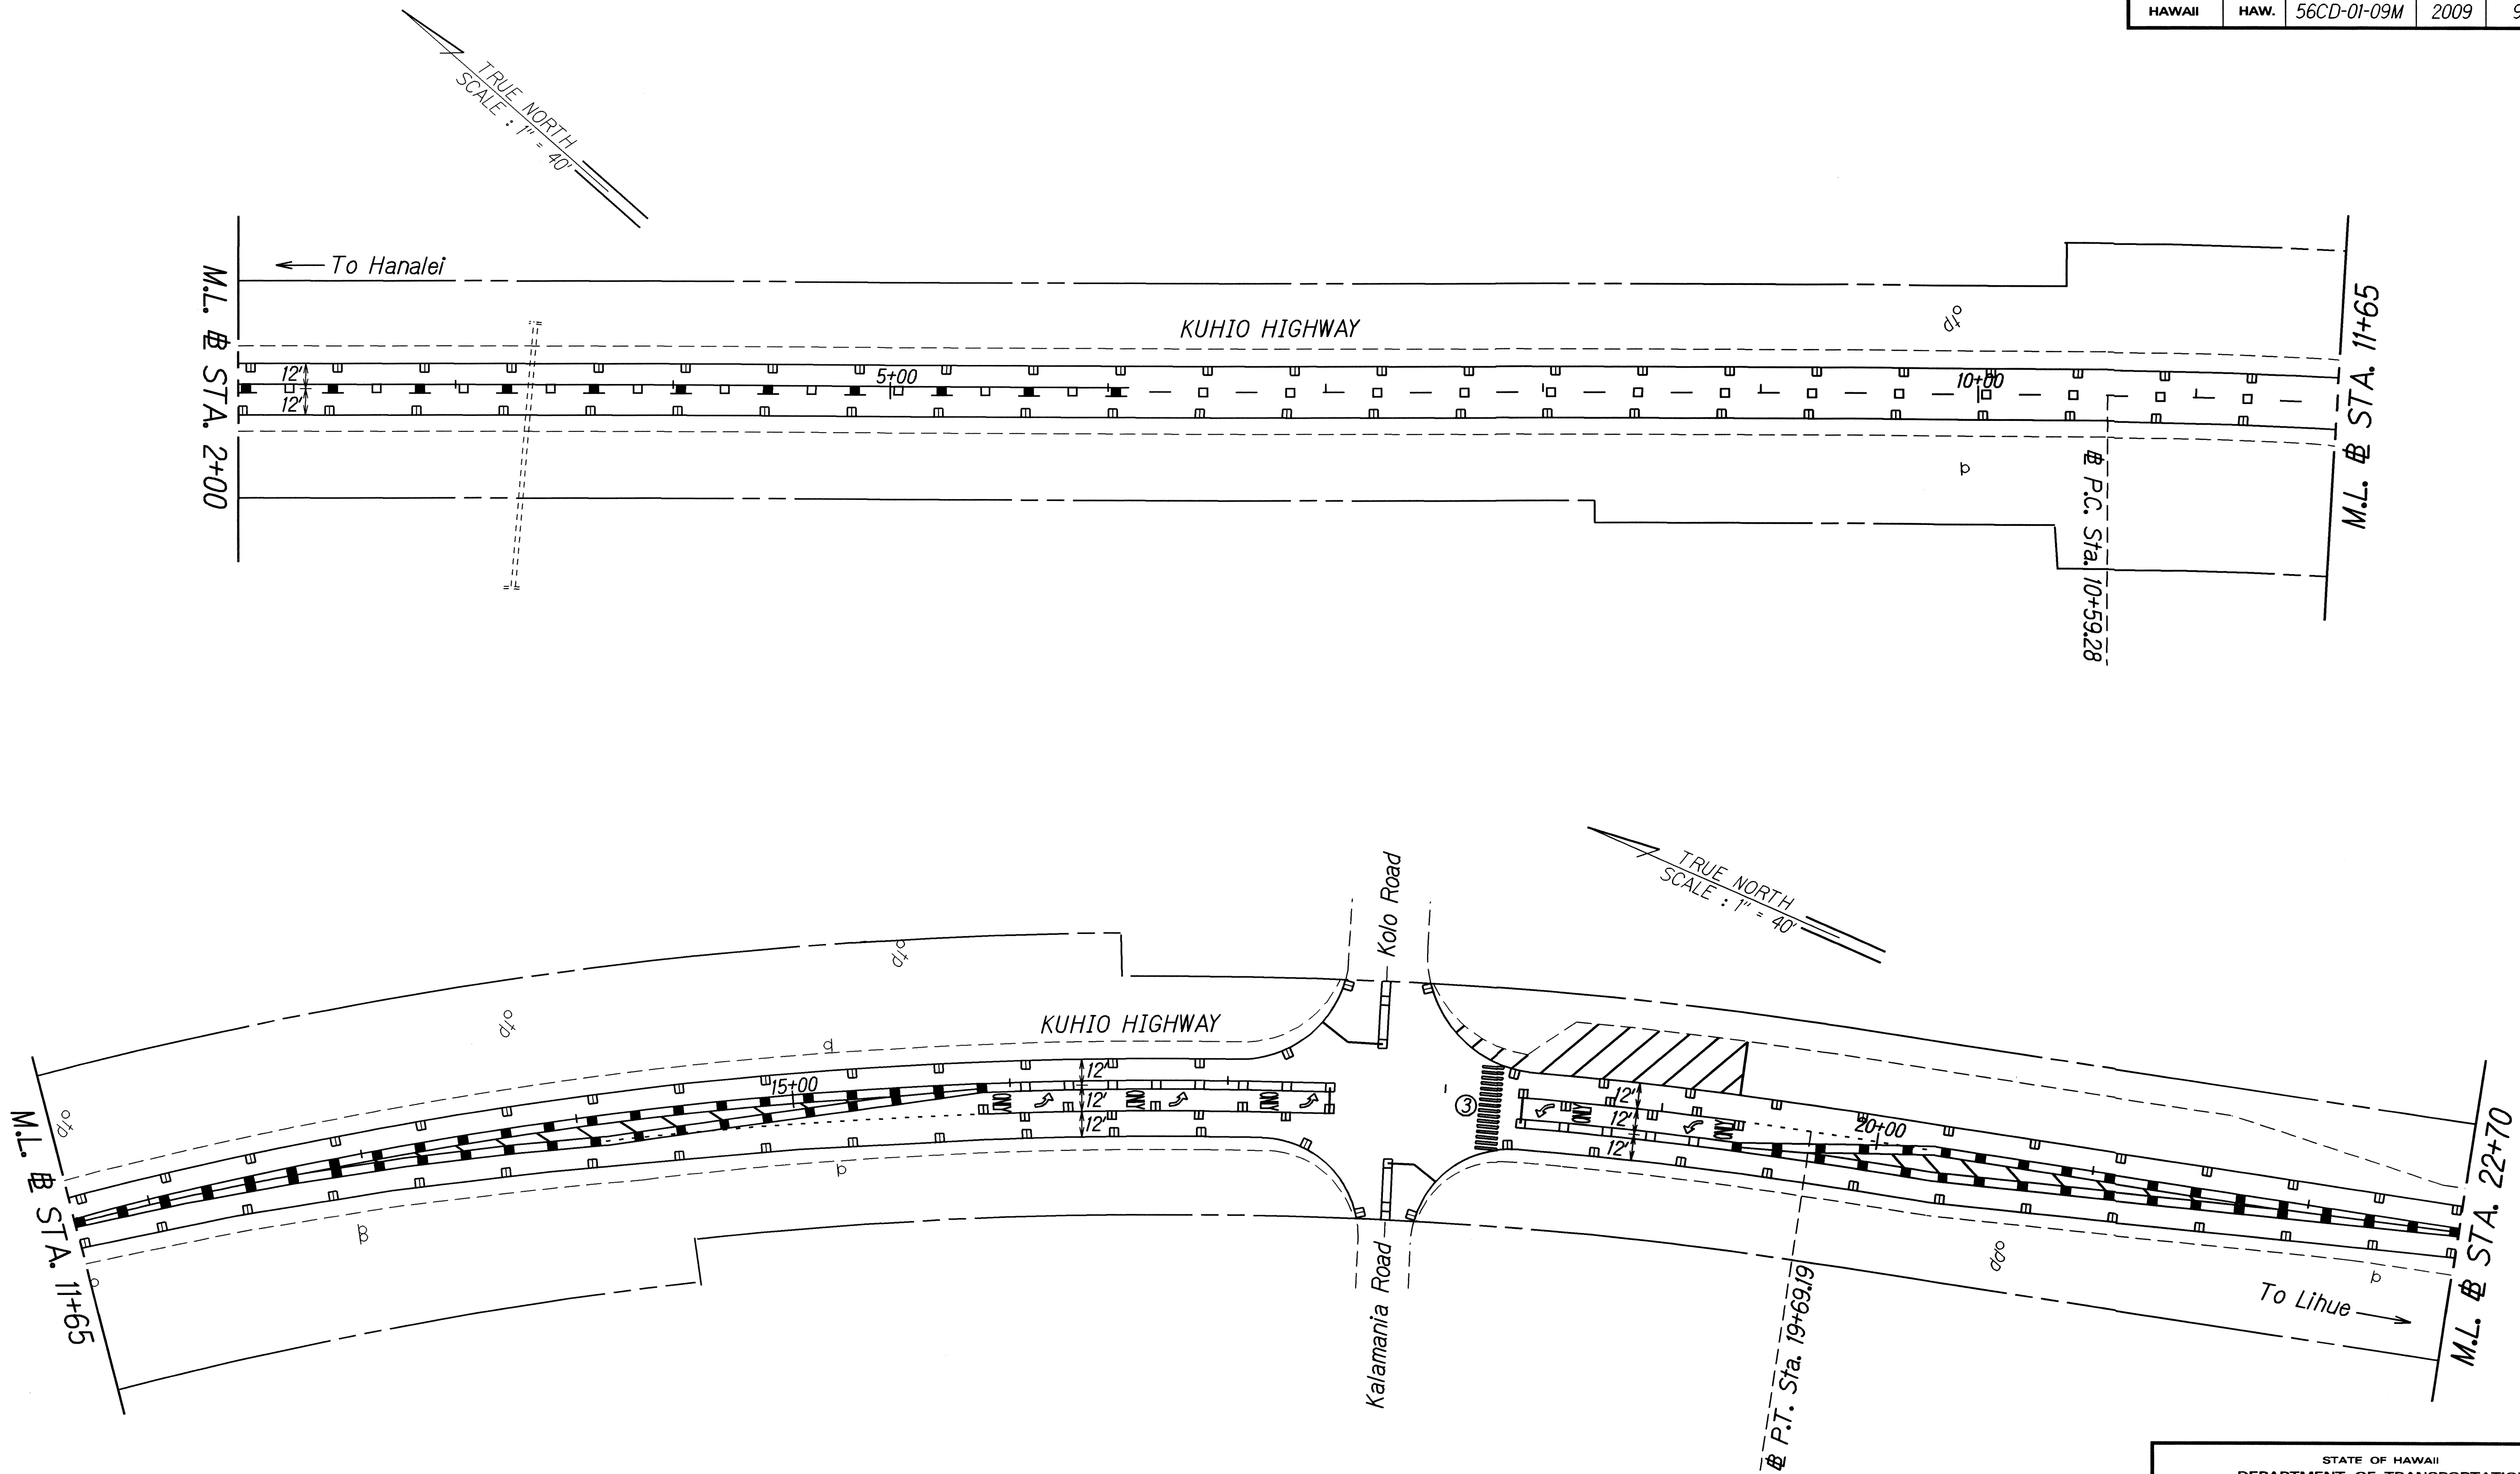

ORIGINAL PLAN	SURVEY PLOTTED BY	DATE
NOTE BOOK	DRAWN BY	4/09
DESIGNED BY	TRACED BY	
CHECKED BY	CHECKED BY	

STATE OF HAWAII
DEPARTMENT OF TRANSPORTATION
HIGHWAYS DIVISION


PAVEMENT MARKING PLAN

KUHIO HIGHWAY PAVEMENT MARKING
Kahilihoho Road to Ho'okui Road
Project No. 56CD-01-09M

Scale: 1" = 40' Date: May 2009

SHEET No. T4 OF 6 SHEETS

FED. ROAD DIST. NO.	STATE	PROJ. NO.	FISCAL YEAR	SHEET NO.	TOTAL SHEETS
HAWAII	HAW.	56CD-01-09M	2009	10	11

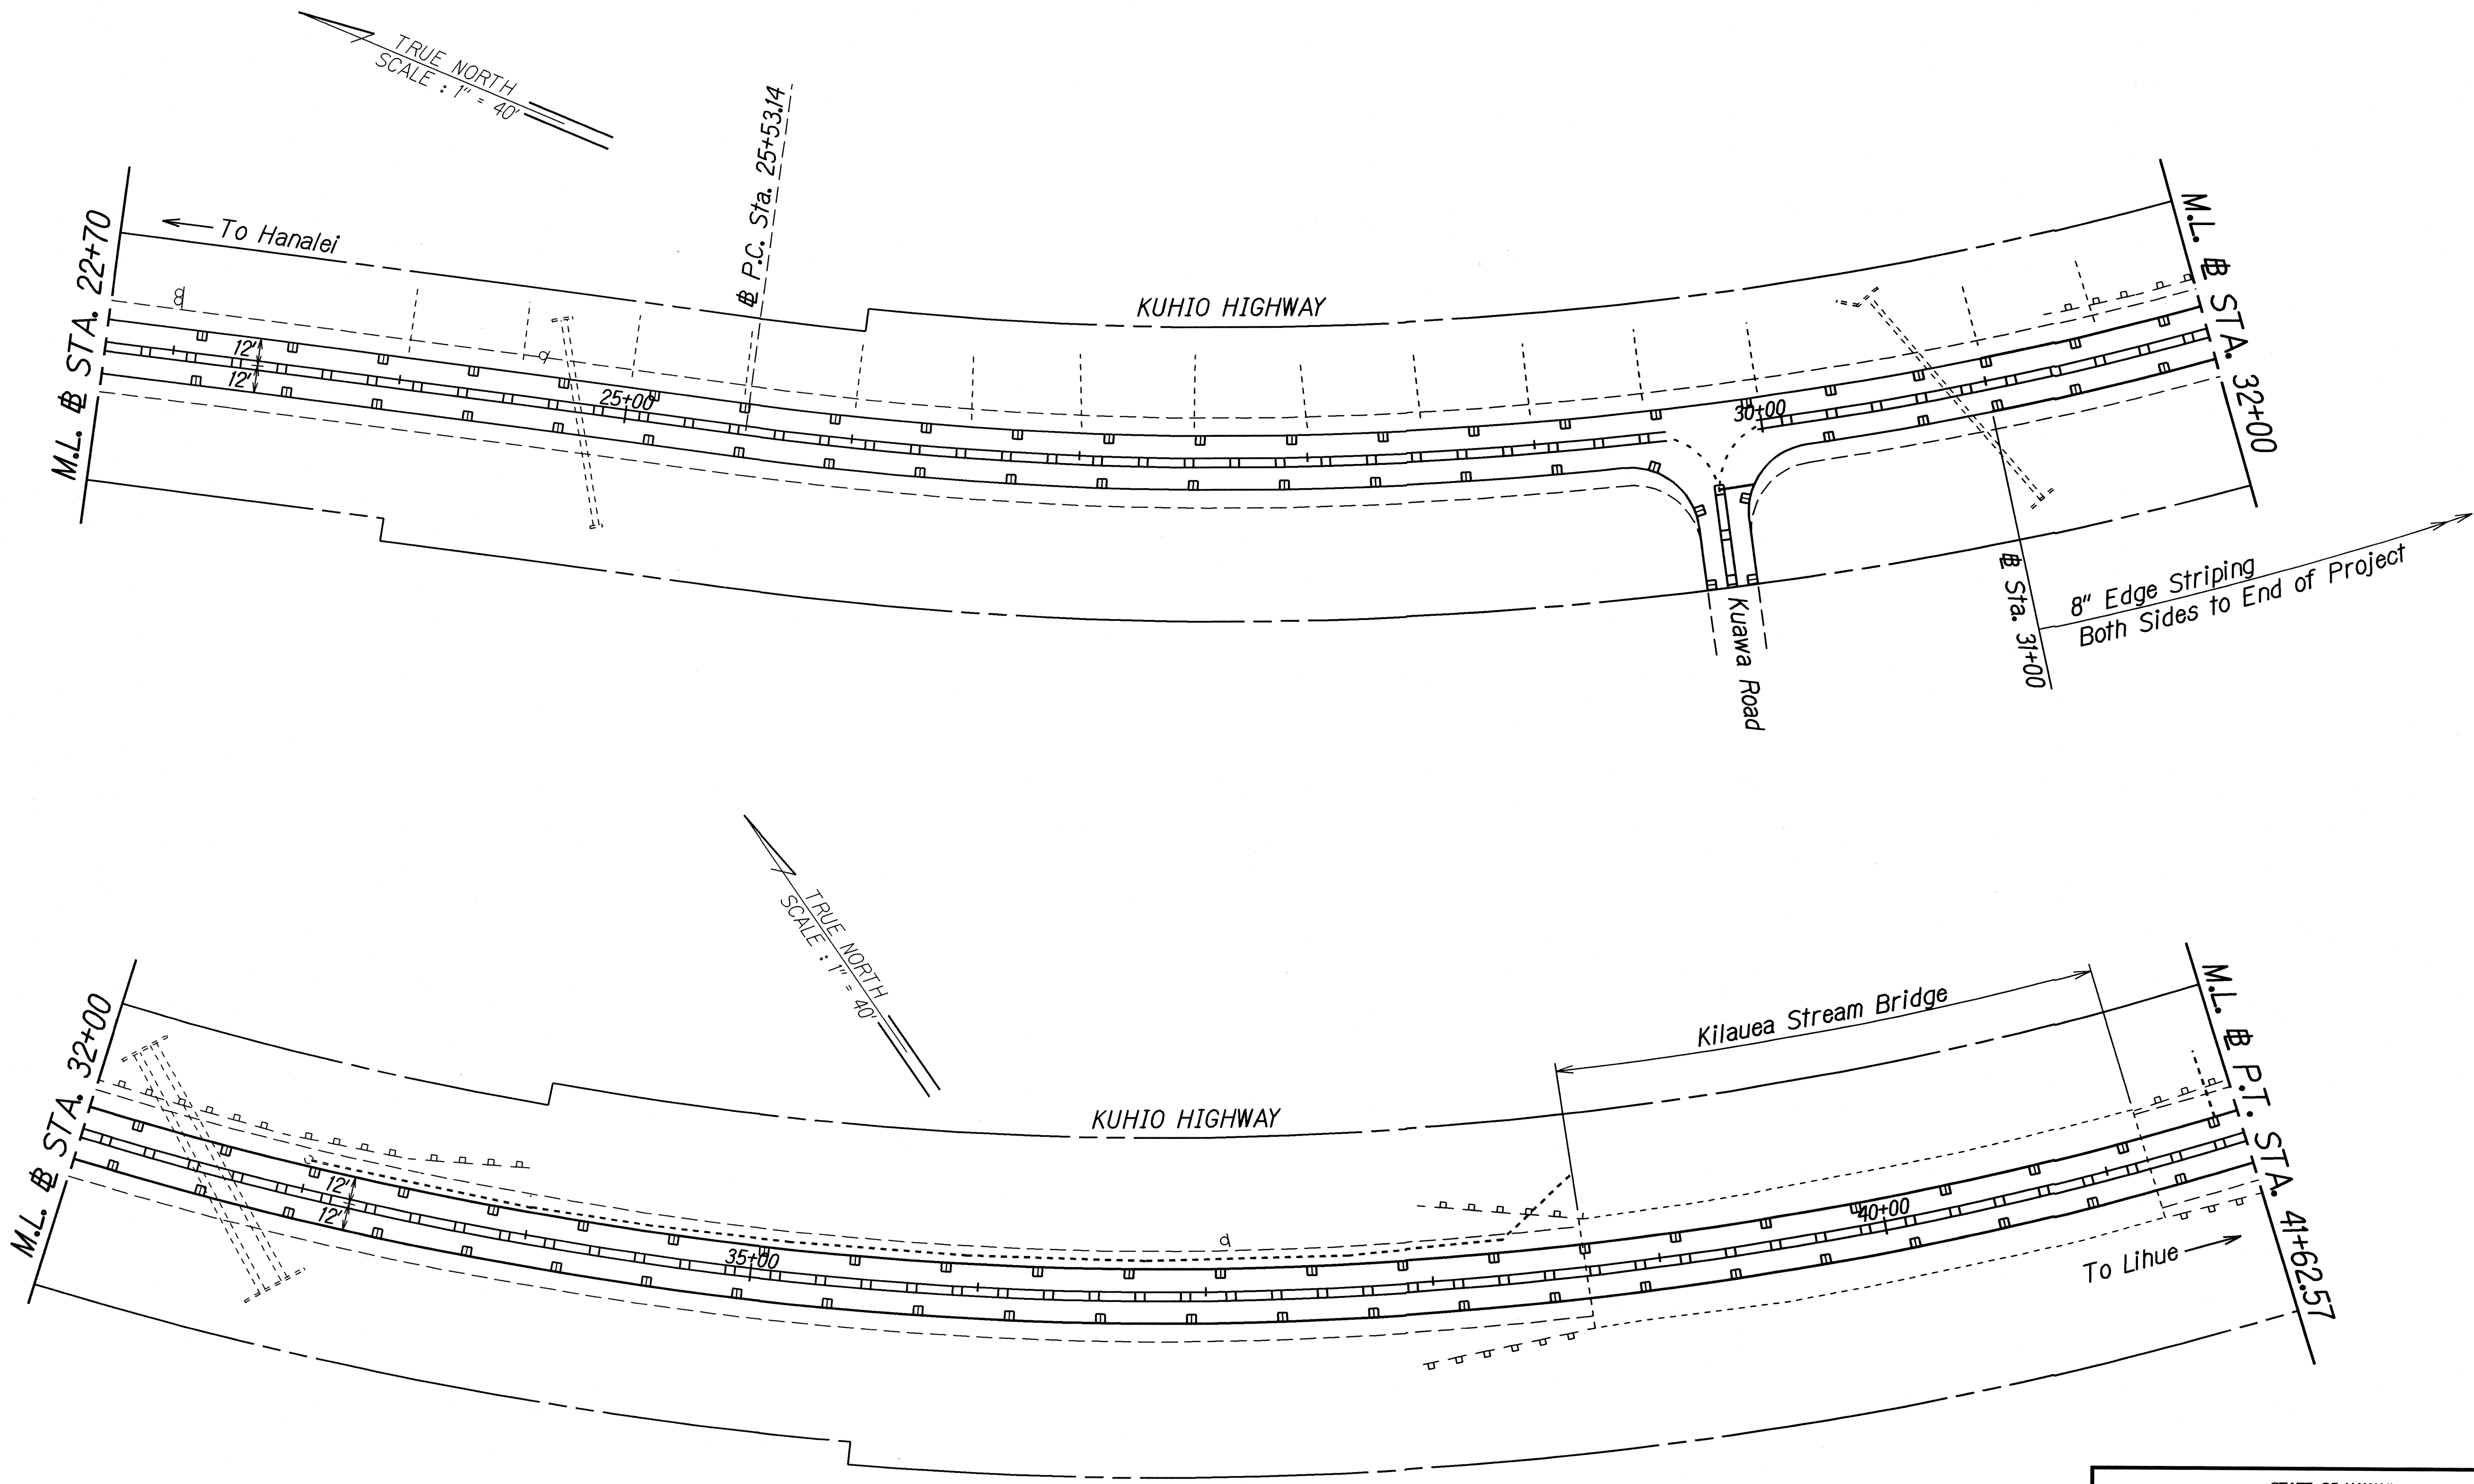


ORIGINAL PLAN	DATE
SURVEY PLOTTED BY	
DRAWN BY	
DESIGNED BY	
CHECKED BY	

STATE OF HAWAII
DEPARTMENT OF TRANSPORTATION
HIGHWAYS DIVISION

PAVEMENT MARKING PLAN
KUHIO HIGHWAY PAVEMENT MARKING
Kahilihoholo Road to Ho'okui Road
Project No. 56CD-01-09M
Scale: 1" = 40'
Date: May 2009

SHEET No. 75 OF 6 SHEETS

FED. ROAD DIST. NO.	STATE	PROJ. NO.	FISCAL YEAR	SHEET NO.	TOTAL SHEETS
HAWAII	HAW.	56CD-01-09M	2009	11	11

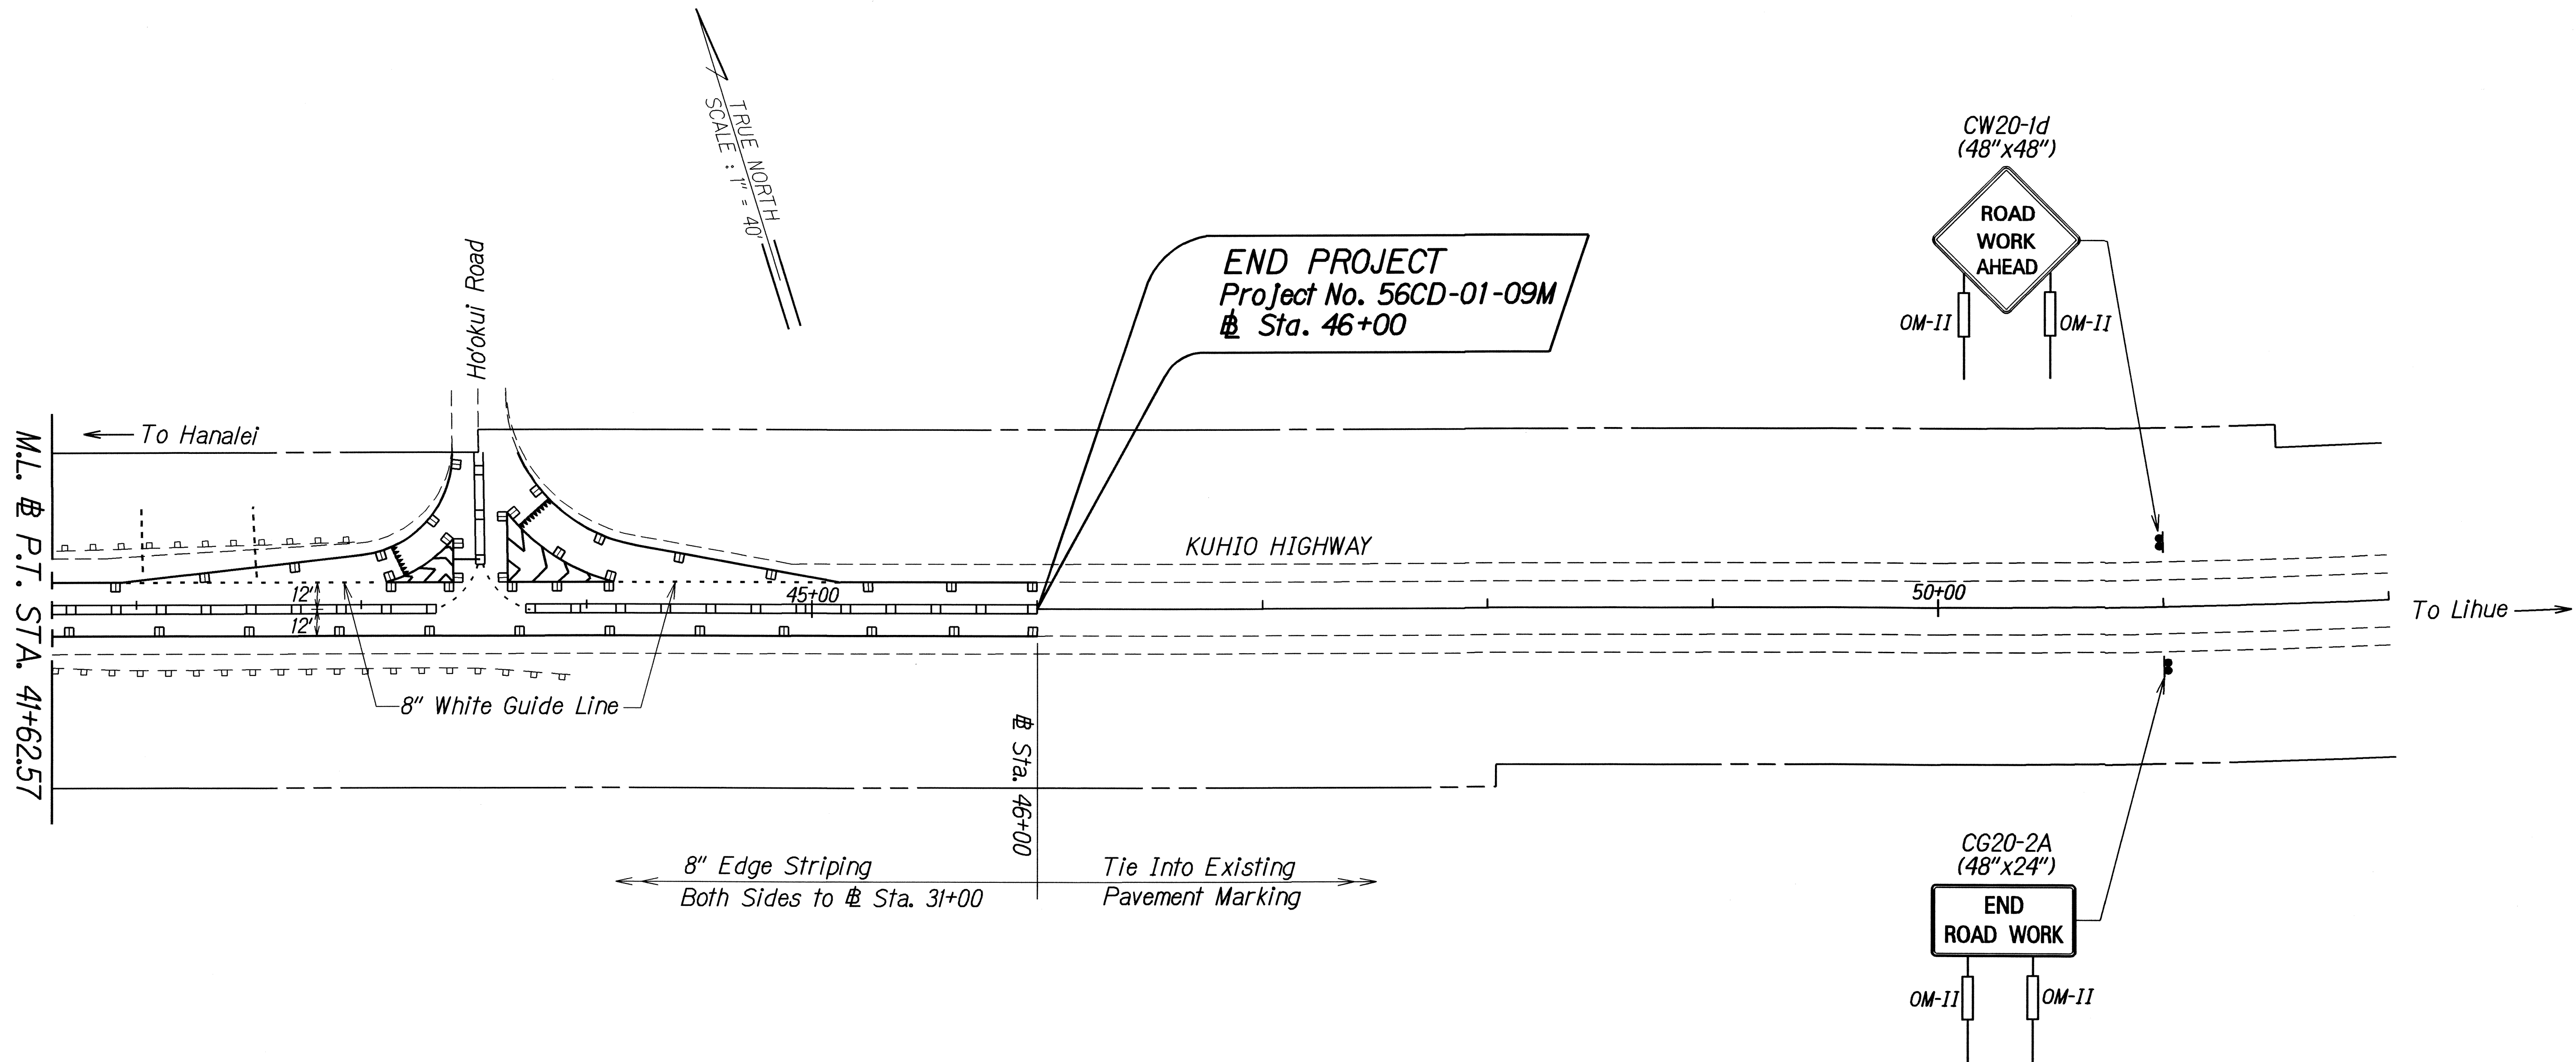

ORIGINAL PLAN	SURVEY PLOTTED BY	DATE
TRACED BY	DRAWN BY	4/09
NOTED BY	CHECKED BY	
DESIGNED BY	QUANTIFIED BY	
CHECKED BY		

STATE OF HAWAII
DEPARTMENT OF TRANSPORTATION
HIGHWAYS DIVISION

PAVEMENT MARKING PLAN
KUHIO HIGHWAY PAVEMENT MARKING
Kahilihohi Road to Ho'okui Road
Project No. 56CD-01-09M
Scale: 1" = 40'
Date: May 2009

SHEET No. 76 OF 6 SHEETS