

GENERAL NOTES

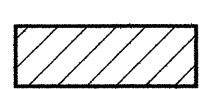
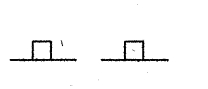


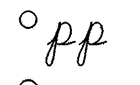

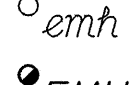
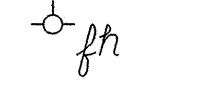
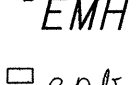
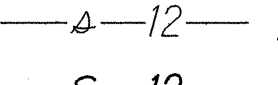
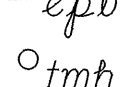
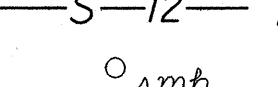
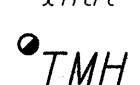
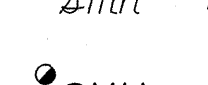
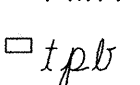

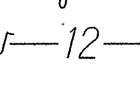

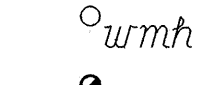
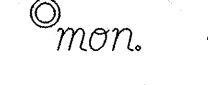
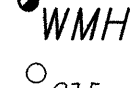
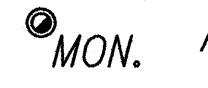
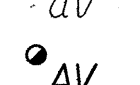

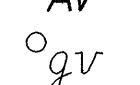
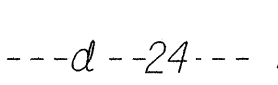

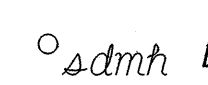
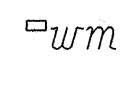



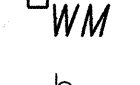

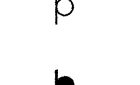
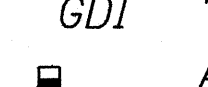



FED. ROAD DIST. NO.	STATE	PROJ. NO.	FISCAL YEAR	SHEET NO.	TOTAL SHEETS
HAWAII	HAW.	56D-01-13	2013	3	23

1. The scope of work for this project includes widening the existing roadway pavement to accommodate the construction of left-turn and storage lanes; removing and installing pavement markings; relocating traffic signs; reconstructing existing grated drop inlets; constructing asphalt concrete curb; and hydro-mulch seeding of dressed shoulders.
2. The Contractor is reminded of the requirements of Subsection 105.16 - Subcontracts.
3. The Contractor's attention is directed to the following Sections of the Special Provisions: Subsection 107.06 - Contractor Duty Regarding Public Convenience; Subsection 104.11 - Utilities and Services; and Section 645 - Work Zone Traffic Control.
4. At the end of each day's work, the Contractor shall remove all equipment and other obstructions to permit free and safe passage of public traffic.
5. The existence and location of underground utilities, manholes, monuments and structures as shown on the plans are from the latest available data but the accuracy is not guaranteed. The encountering of other obstacles during the course of work is possible. The Contractor shall be held liable for any damages incurred to the existing facilities and/or improvements as a result of his operations.
6. All lanes shall be open to traffic during peak hours from 6:30 A.M. to 8:30 A.M., during afternoon peak hours from 3:00 P.M. to 6:00 P.M., and during off work hours. Only one lane of highway shall be closed at any other time. Failure of the Contractor to open all lanes of traffic during the times specified above shall result in assessment of liquidated damages as specified in Section 108.09 of the Special Provisions.
7. The Contractor shall notify the Engineer in writing, two (2) weeks prior to starting his operations.
8. Smooth riding connections shall be constructed at all limits of construction, including the beginning and end of project, connecting approaches, side streets and driveways as shown on the plans.
9. Trimming and dressing of shoulder, sidewalk and bus turnout shall consist of clearing, grubbing, grading, reshaping and compacting the unpaved shoulders with suitable material as shown on the plans and/or as directed by the Engineer. Suitable materials shall include materials from roadway excavation, including topsoil and base material therefrom, and if necessary, additional materials from borrow outside the limits of the right of way. Asphalt concrete removed from cold planing, reconstruction and roadway excavation shall not be used for dressing of shoulder, sidewalk or bus turnout. This work shall be considered incidental to the various contract items.
10. Earth swale shall be graded to drain. Graded swales shall be grassed. This work shall be considered incidental to Item 641.0100 - Hydro-mulch Seeding and will not be paid separately.
11. Existing drainage system will be functional at all times during construction. The Contractor shall furnish materials, equipment, labor, tools and incidentals necessary to maintain flow. This work shall be considered incidental to various contract items.
12. The Contractor shall provide for access to and from all existing driveways, sidewalks and ADA access routes, and side streets and cross streets at all times. This work shall be considered incidental to the various contract items, and will not be paid for separately.
13. Prior to his resurfacing operations, the Contractor shall be responsible for locating, preserving and marking all utility & highway facilities that will require adjustments to the new finished pavement grade. Additionally, the Contractor shall submit to the Engineer a list of all items, including water, drainage, sewer, electrical, telephone and cable utilities to be adjusted to the new finished grade.
14. All saw cutting work shall be considered incidental to Item 401.0400 - Hot Mix Asphalt Pavement, Mix No. IV and will not be paid for separately.

15. Contractor shall exercise extreme caution to preserve BENCHMARKS (Survey Monuments). Whenever the center of a Survey Monument is less than three (3) feet from the edge of construction, the Contractor shall retain a Licensed Land Surveyor to reference the location of said Survey Monument.
- Benchmarks that are disturbed or destroyed shall be restored under a Licensed Land Surveyor's direction. Copies of field notes, descriptions and new values of the new benchmark shall be sent to the Department of Transportation, Highways Division, Cadastral Engineering Section, for review and approval prior to construction.
16. All new reference survey monuments shall be set under a Licensed Land Surveyor's direction. Copies of field notes, descriptions and values of the new survey monuments shall be sent to the Department of Transportation, Highways Division, Cadastral Engineering Section, for review and approval prior to construction.
17. Any work specified in the contract but not listed separately in the proposal schedule shall be considered incidental to other various contract items and shall not be paid for separately.
18. All asphalt concrete materials from cold planing, reconstruction and roadway excavation operations shall become the property of the Contractor. The Contractor shall remove and dispose these materials at no cost to the State.
19. No material and/or equipment shall be stockpiled or otherwise stored within the highway right-of-way except at locations designated in writing and approved by the Engineer. If use of location is approved by the Engineer, the Contractor shall obtain a permit to use the property within the highway right-of-way from the State Highways Division at telephone no. 241-3000.
20. Prior to construction, the contractor shall contact the various utility agencies for location of existing utilities within the project limits. The Contractor shall locate and protect all existing utilities whether or not shown on the plans, Any costs incurred by damages to existing utilities will be borne by the Contractor. Contractor shall request from One-Call Center, Ph: 1-866-423-7287. The Contractor shall also call the County of Kauai, Department of Water, Ph: 245-5411 and the Wastewater Division, Ph: 241-6642 for toning waterlines and sewerlines respectively.
21. Should historic remains such as artifacts, burials, concentrations of shell or charcoal be encountered during construction activities, work shall cease in the immediate vicinity of the find. The Contractor shall immediately notify the Planning Department and the State Historic Preservation Division at 241-3690, which will assess the significance of the find and recommend the appropriate mitigation measures, if necessary.
22. All workers within the State right-of-way who are exposed to either vehicles using the roadway or to construction equipment shall wear high-visibility safety apparel that meets the Performance Class 2 or 3 requirements of ANSI/ISEA 107-2004. "Workers" is defined as people on foot whose duties place them with the State right-of-way, such as, but not limited to construction and maintenance forces, equipment operators, survey crews, utility crews, responders to incidents (e.g., EMT and firemen), and law enforcement personnel directing traffic, investigating accidents, handling lane closures and obstructed roadways.
23. Removal and disposal of a.c. existing pavement, subbase/base course materials, pavement markings, shall not be paid for separately but shall be considered incidental to the various contract items.
24. Removal and disposal of waste materials resulting in the reconstruction of existing grated drop inlets shall not be paid for separately but shall be considered incidental to the various contract items.
25. No material or equipment shall be stored within the County Right-of-Way.

26. A Road Permit is required from the County "Department of Public Works" for the construction and warning sign installation within County Right-of-Way. Three (3) sets of the approved plans shall be submitted at the time when the Road Permit is applied for. Road Permit Application can be obtained from County website. Additionally, the applicant will need to provide Certificate of Liability Insurance naming the County as additionally insured. This work shall be considered incidental to various contract items.
27. A Grading Permit is required from the County "Department of Public Works" for the disposal of wasted excavated materials. Disposal site shall comply with the County's Sediment and Erosion Control Ordinances No. 808. This work shall be considered incidental to Item 203.0100 - Roadway Excavation and will not be paid separately.

LEGEND

	Pavement Widening & Reconstruction Areas		Existing Metal Guardrail
	Grading Limits		New Metal Guardrail
	Existing Power Pole		Adjusted and/or Relocated Metal Guardrail
	Existing Electric Manhole		Existing Fire Hydrant
	Adjusted Elec. MH Frame/Cover		Existing Sewer Line
	Existing Electric Pullbox		New 12" Sewer Line
	Existing Telephone Manhole		Existing Sewer Manhole
	Adjusted Tel. MH Frame/Cover		Adjusted Sewer Manhole
	Existing Telephone Pullbox		New Sewer Manhole
	Existing 12" Water Line		Existing Monument
	Existing Water Manhole		Adjusted Monument
	Adjusted Water MH Frame/Cover		New Monument
	Existing Water Air Valve		Existing 24" Drain Line
	Adjusted Water Air Valve		Existing Storm Drain Manhole
	Existing Water Valve Box		Adjusted Storm Drain Manhole
	Adjusted Water Valve Box		Existing Grated Drop Inlet
	Existing Water Meter Box		New Grated Drop Inlet
	Adjusted Water Meter Box		Adjusted/Reconstructed Drain Inlet or Replaced Steel Grate
	New Type "X" Water Meter Box		
	Existing Traffic Sign		
	New Traffic Sign		

APPROVED:

 Date 4-10-13
County Engineer
Department of Public Works
"For Works within County Right-of-Way"

STATE OF HAWAII DEPARTMENT OF TRANSPORTATION HIGHWAYS DIVISION
GENERAL NOTES AND LEGEND
KUHIO HIGHWAY
Intersection Improvements at Kapaka Street
Project No. 56D-01-13
Date: January 2013
SHEET No. 1 OF 1 SHEETS