
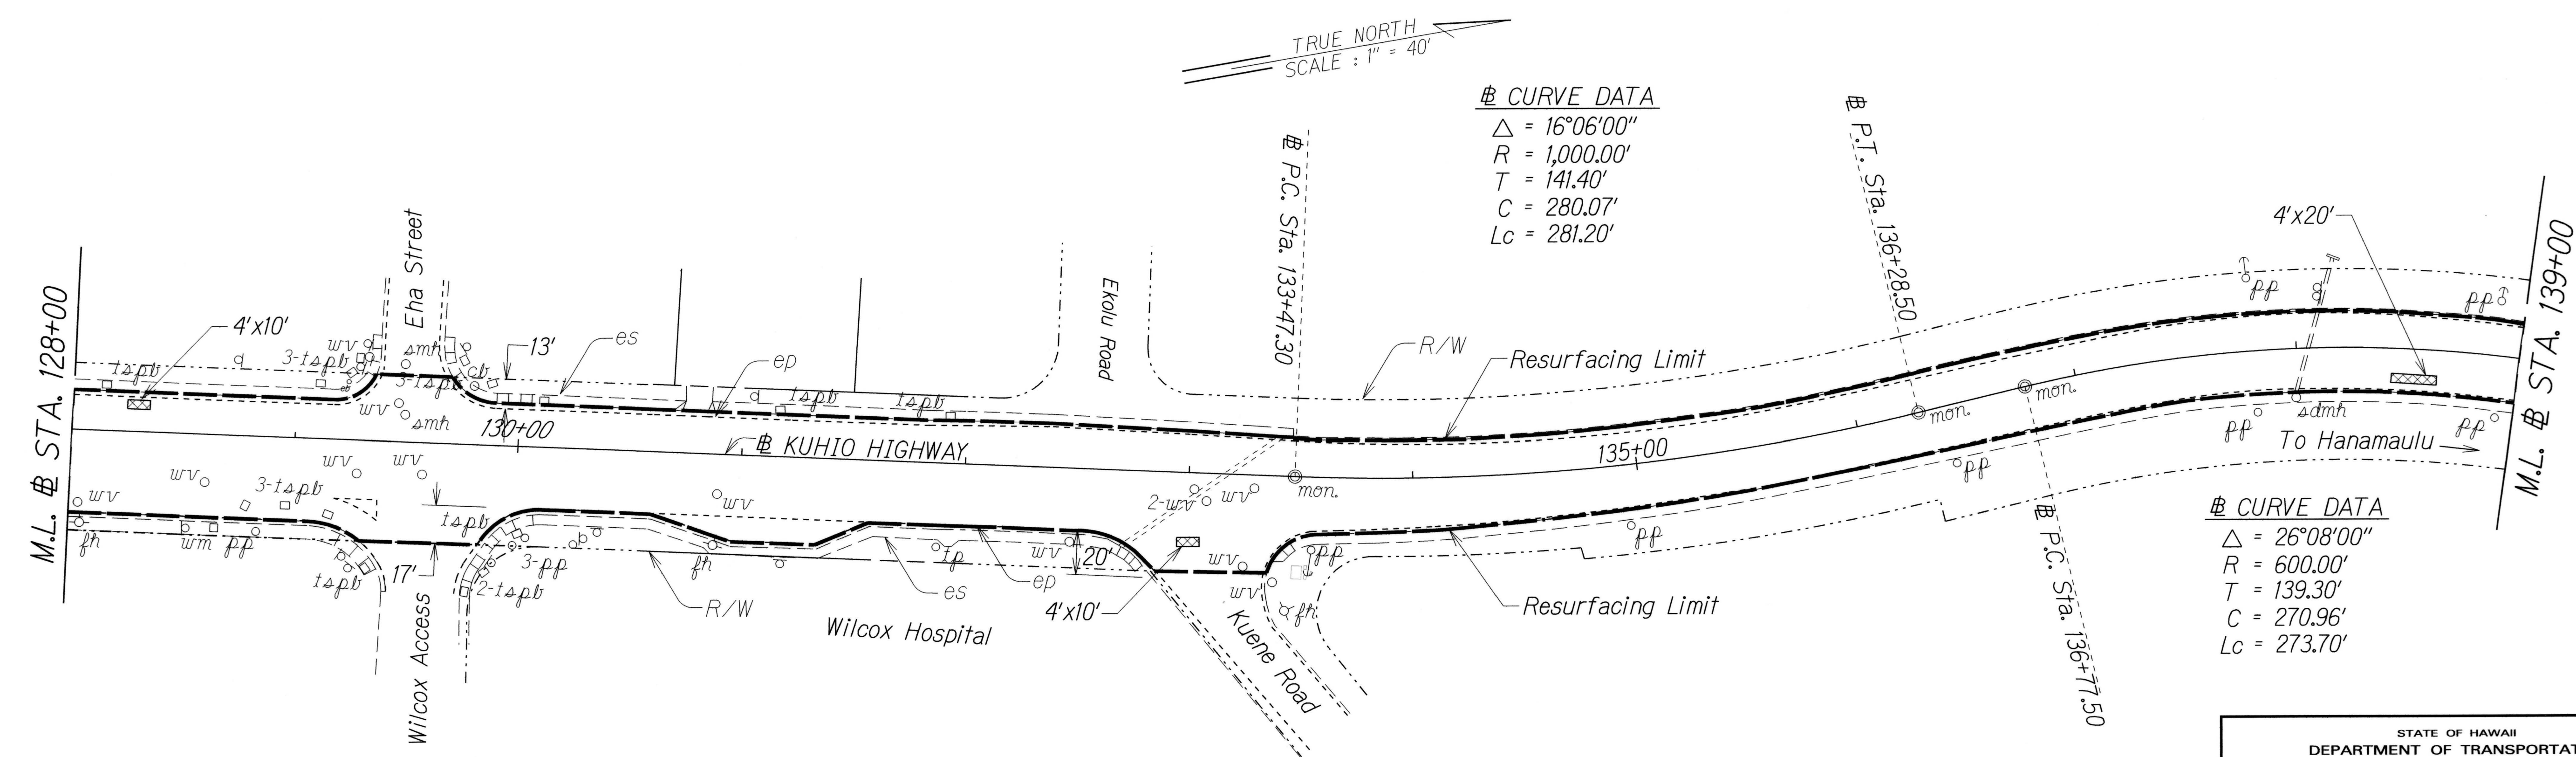


FED. ROAD DIST. NO.	STATE	PROJ. NO.	FISCAL YEAR	SHEET NO.	TOTAL SHEETS
HAWAII	HAW.	56A-01-13M	2013	11	24

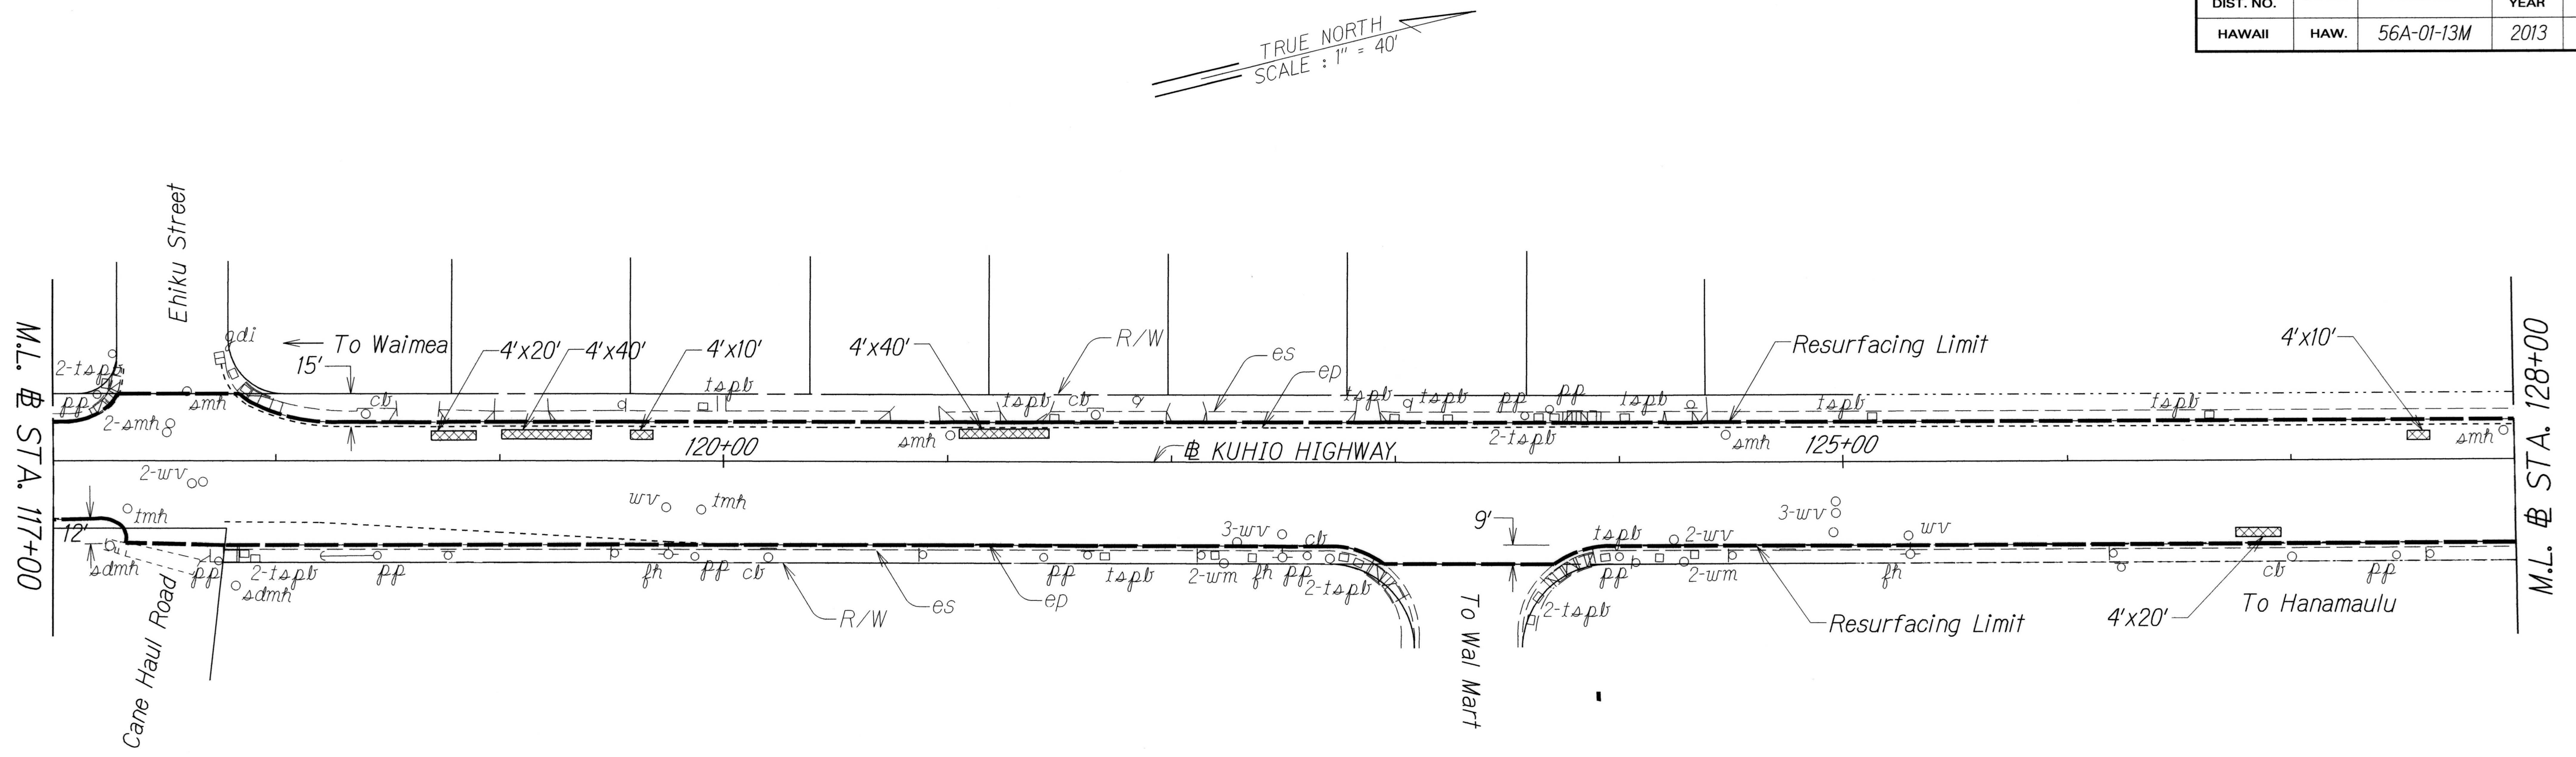

ORIGINAL PLAN	SURVEY PLOTTED BY	DATE
NOTE BOOK	DRAWN BY	
QUANTITIES BY	TRACED BY	
CHECKED BY	REVIEWED BY	

APPROVED: 
 County Engineer
 Department of Public Works
 "For Works Within County Right of Way"

Date: 4-1-13

STATE OF HAWAII
 DEPARTMENT OF TRANSPORTATION
 HIGHWAYS DIVISION

ROADWAY PLAN

KUHIO HIGHWAY RESURFACING
 Hardy Street to Vicinity of Laukini Road
 Project No. 56A-01-13M

Scale: 1" = 40' Date: January 2013

SHEET No. 2 OF 3 SHEETS

