


| FED. ROAD DIST. NO. | STATE | PROJ. NO.  | FISCAL YEAR | SHEET NO. | TOTAL SHEETS |
|---------------------|-------|------------|-------------|-----------|--------------|
| HAWAII              | HAW.  | 56D-01-13M | 2013        | ADD.10    | 12           |

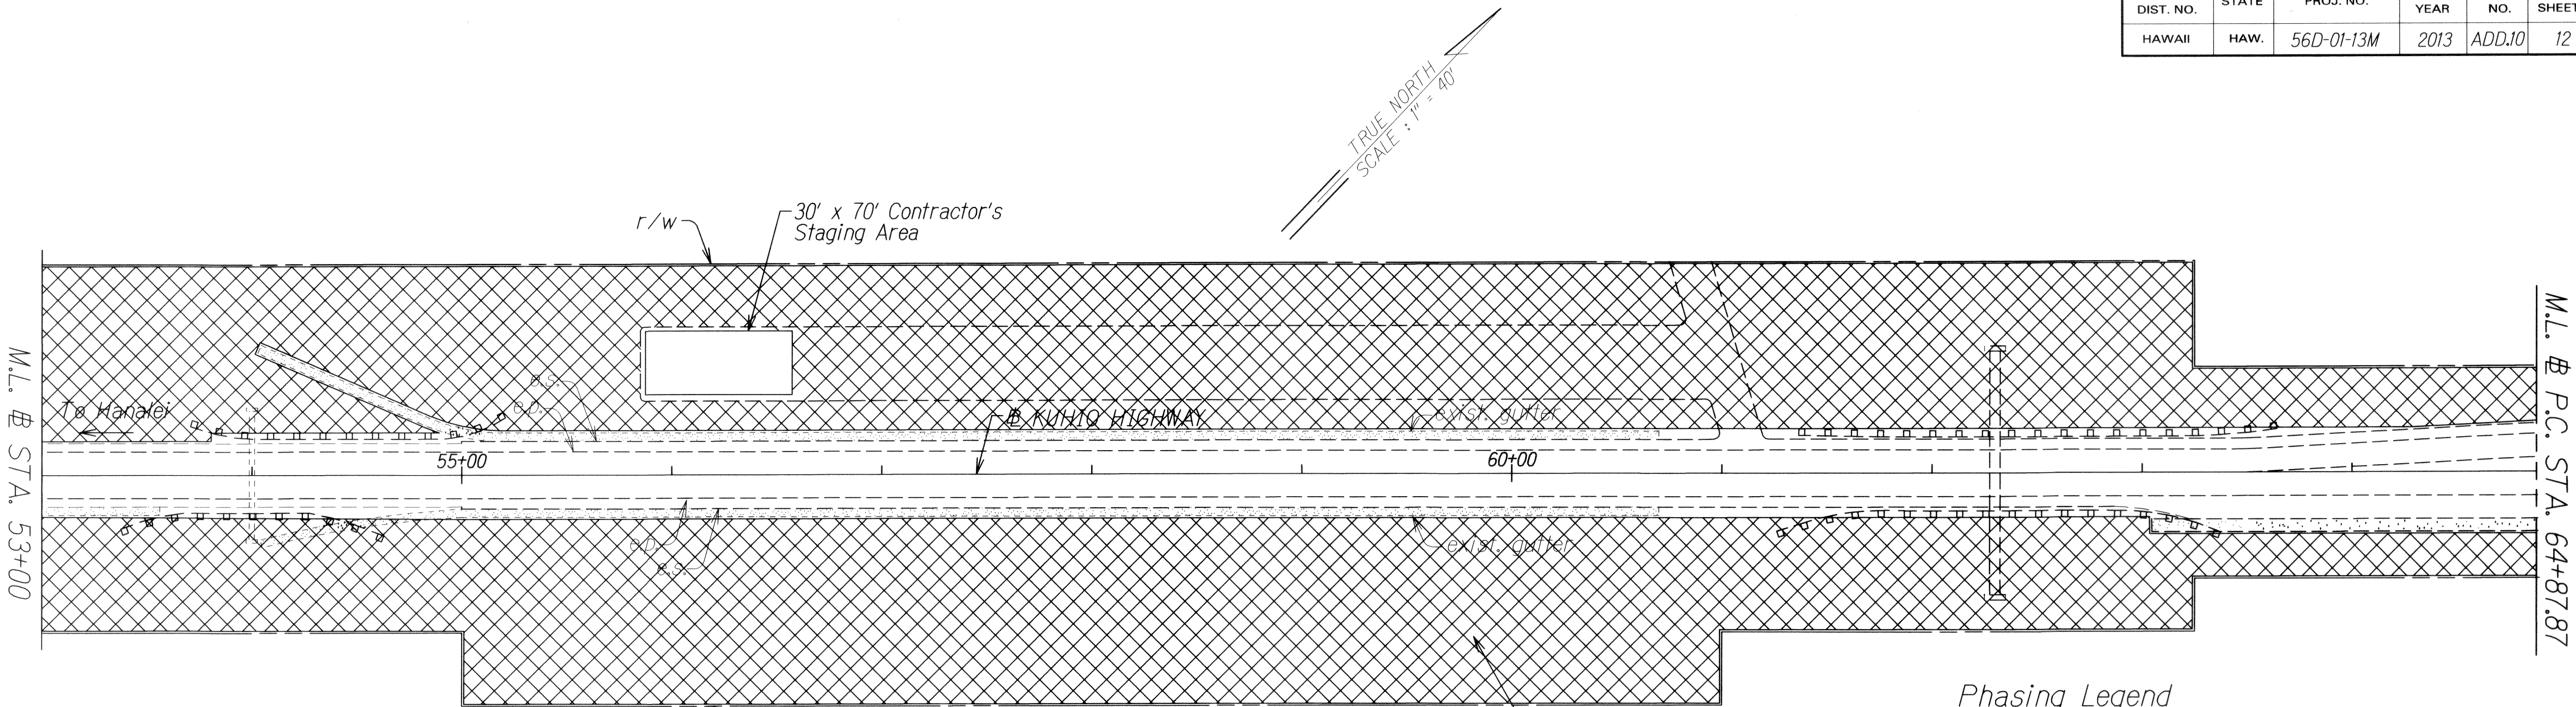


Phasing Legend

Phase 1

Phase 2

Phase 3

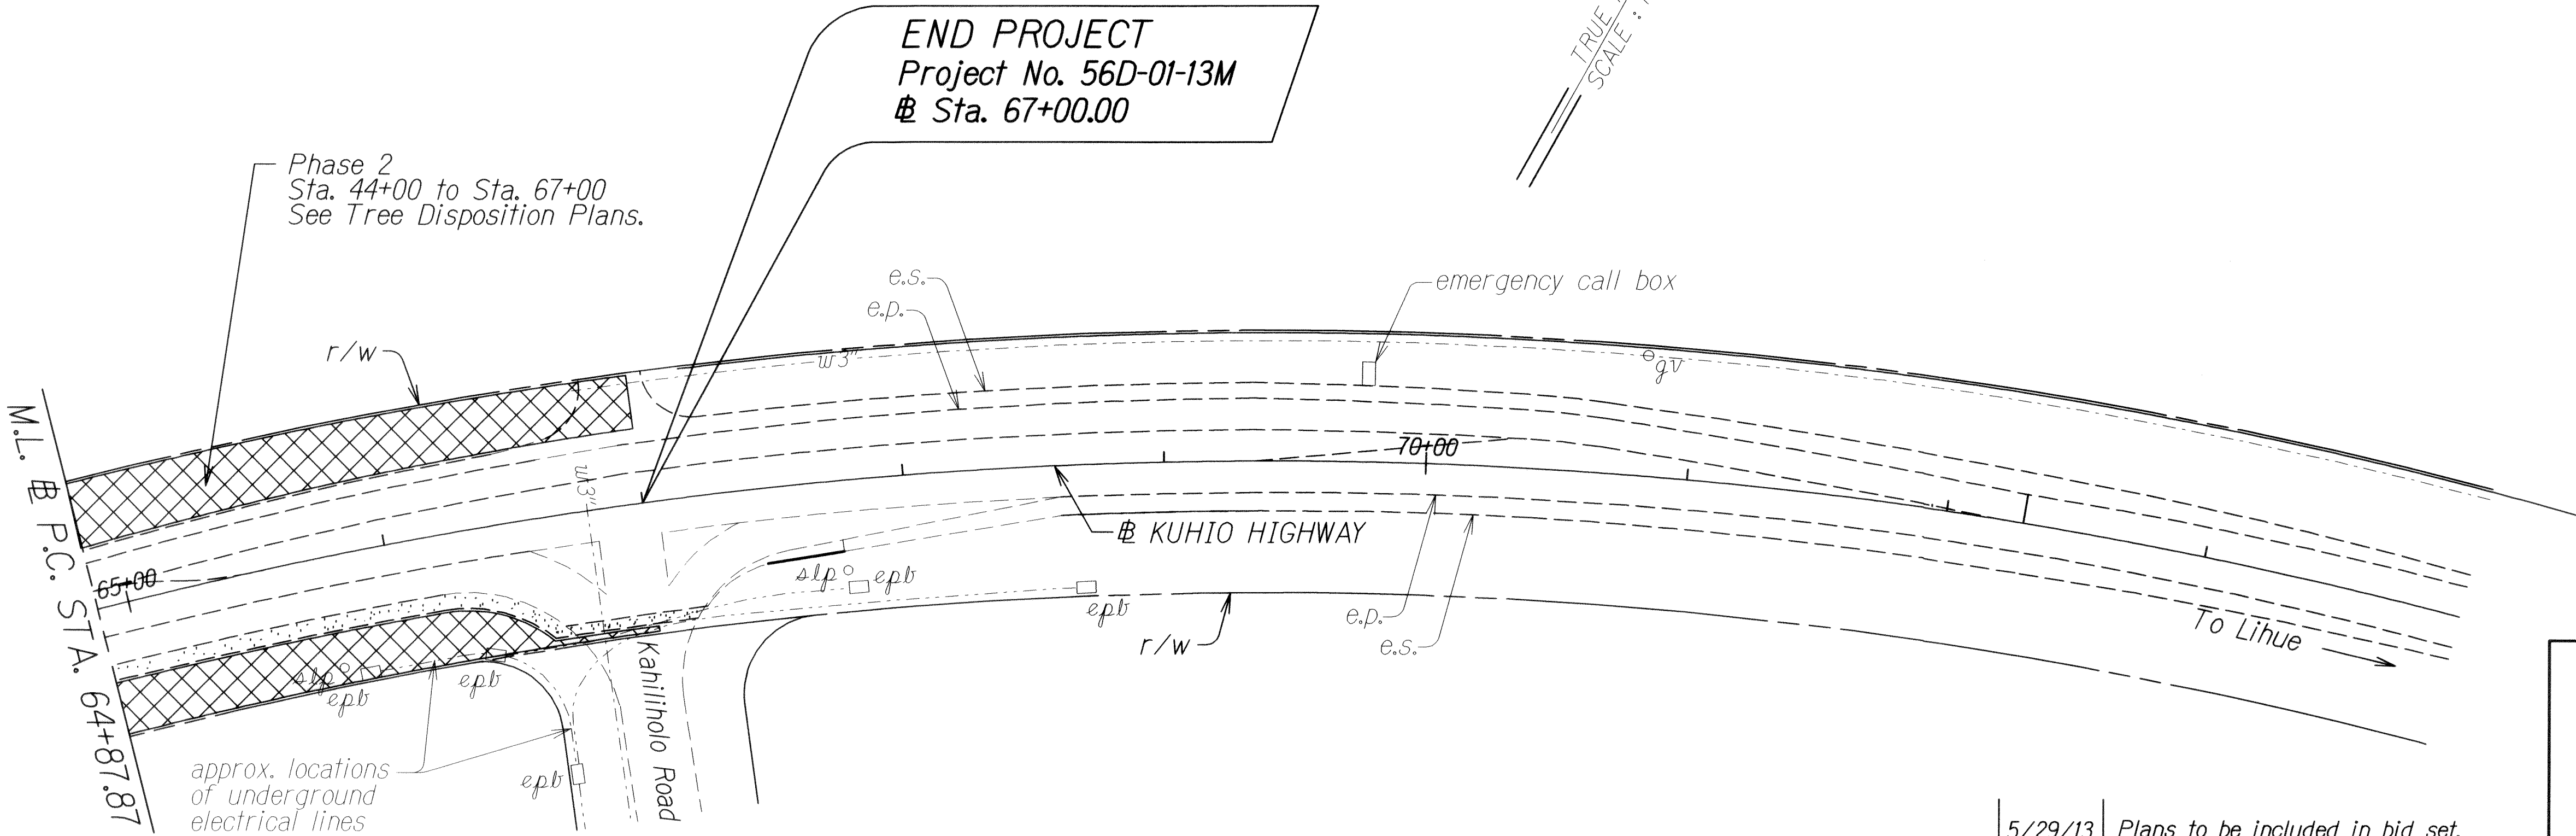

STATE OF HAWAII

DEPARTMENT OF TRANSPORTATION

HIGHWAYS DIVISION

ROADWAY PLAN

KUHIO HIGHWAY

INVASIVE SPECIES MANAGEMENT

Kalihiwai Road to Kahili Holo Road

Project No. 56D-01-13M


Scale: 1" = 40'

Date: May, 2013

| 5/29/13 | Plans to be included in bid set. |
|---------|----------------------------------|
| DATE    | REVISION                         |

|               |      |
|---------------|------|
| ORIGINAL PLAN | DATE |
| NOTED         | 2/16 |
| DESIGNED BY   |      |
| QUANTITIES BY |      |
| CHECKED BY    |      |


| FED. ROAD DIST. NO. | STATE | PROJ. NO.  | FISCAL YEAR | SHEET NO. | TOTAL SHEETS |
|---------------------|-------|------------|-------------|-----------|--------------|
| HAWAII              | HAW.  | 56D-01-13M | 2013        | ADD.7     | 12           |

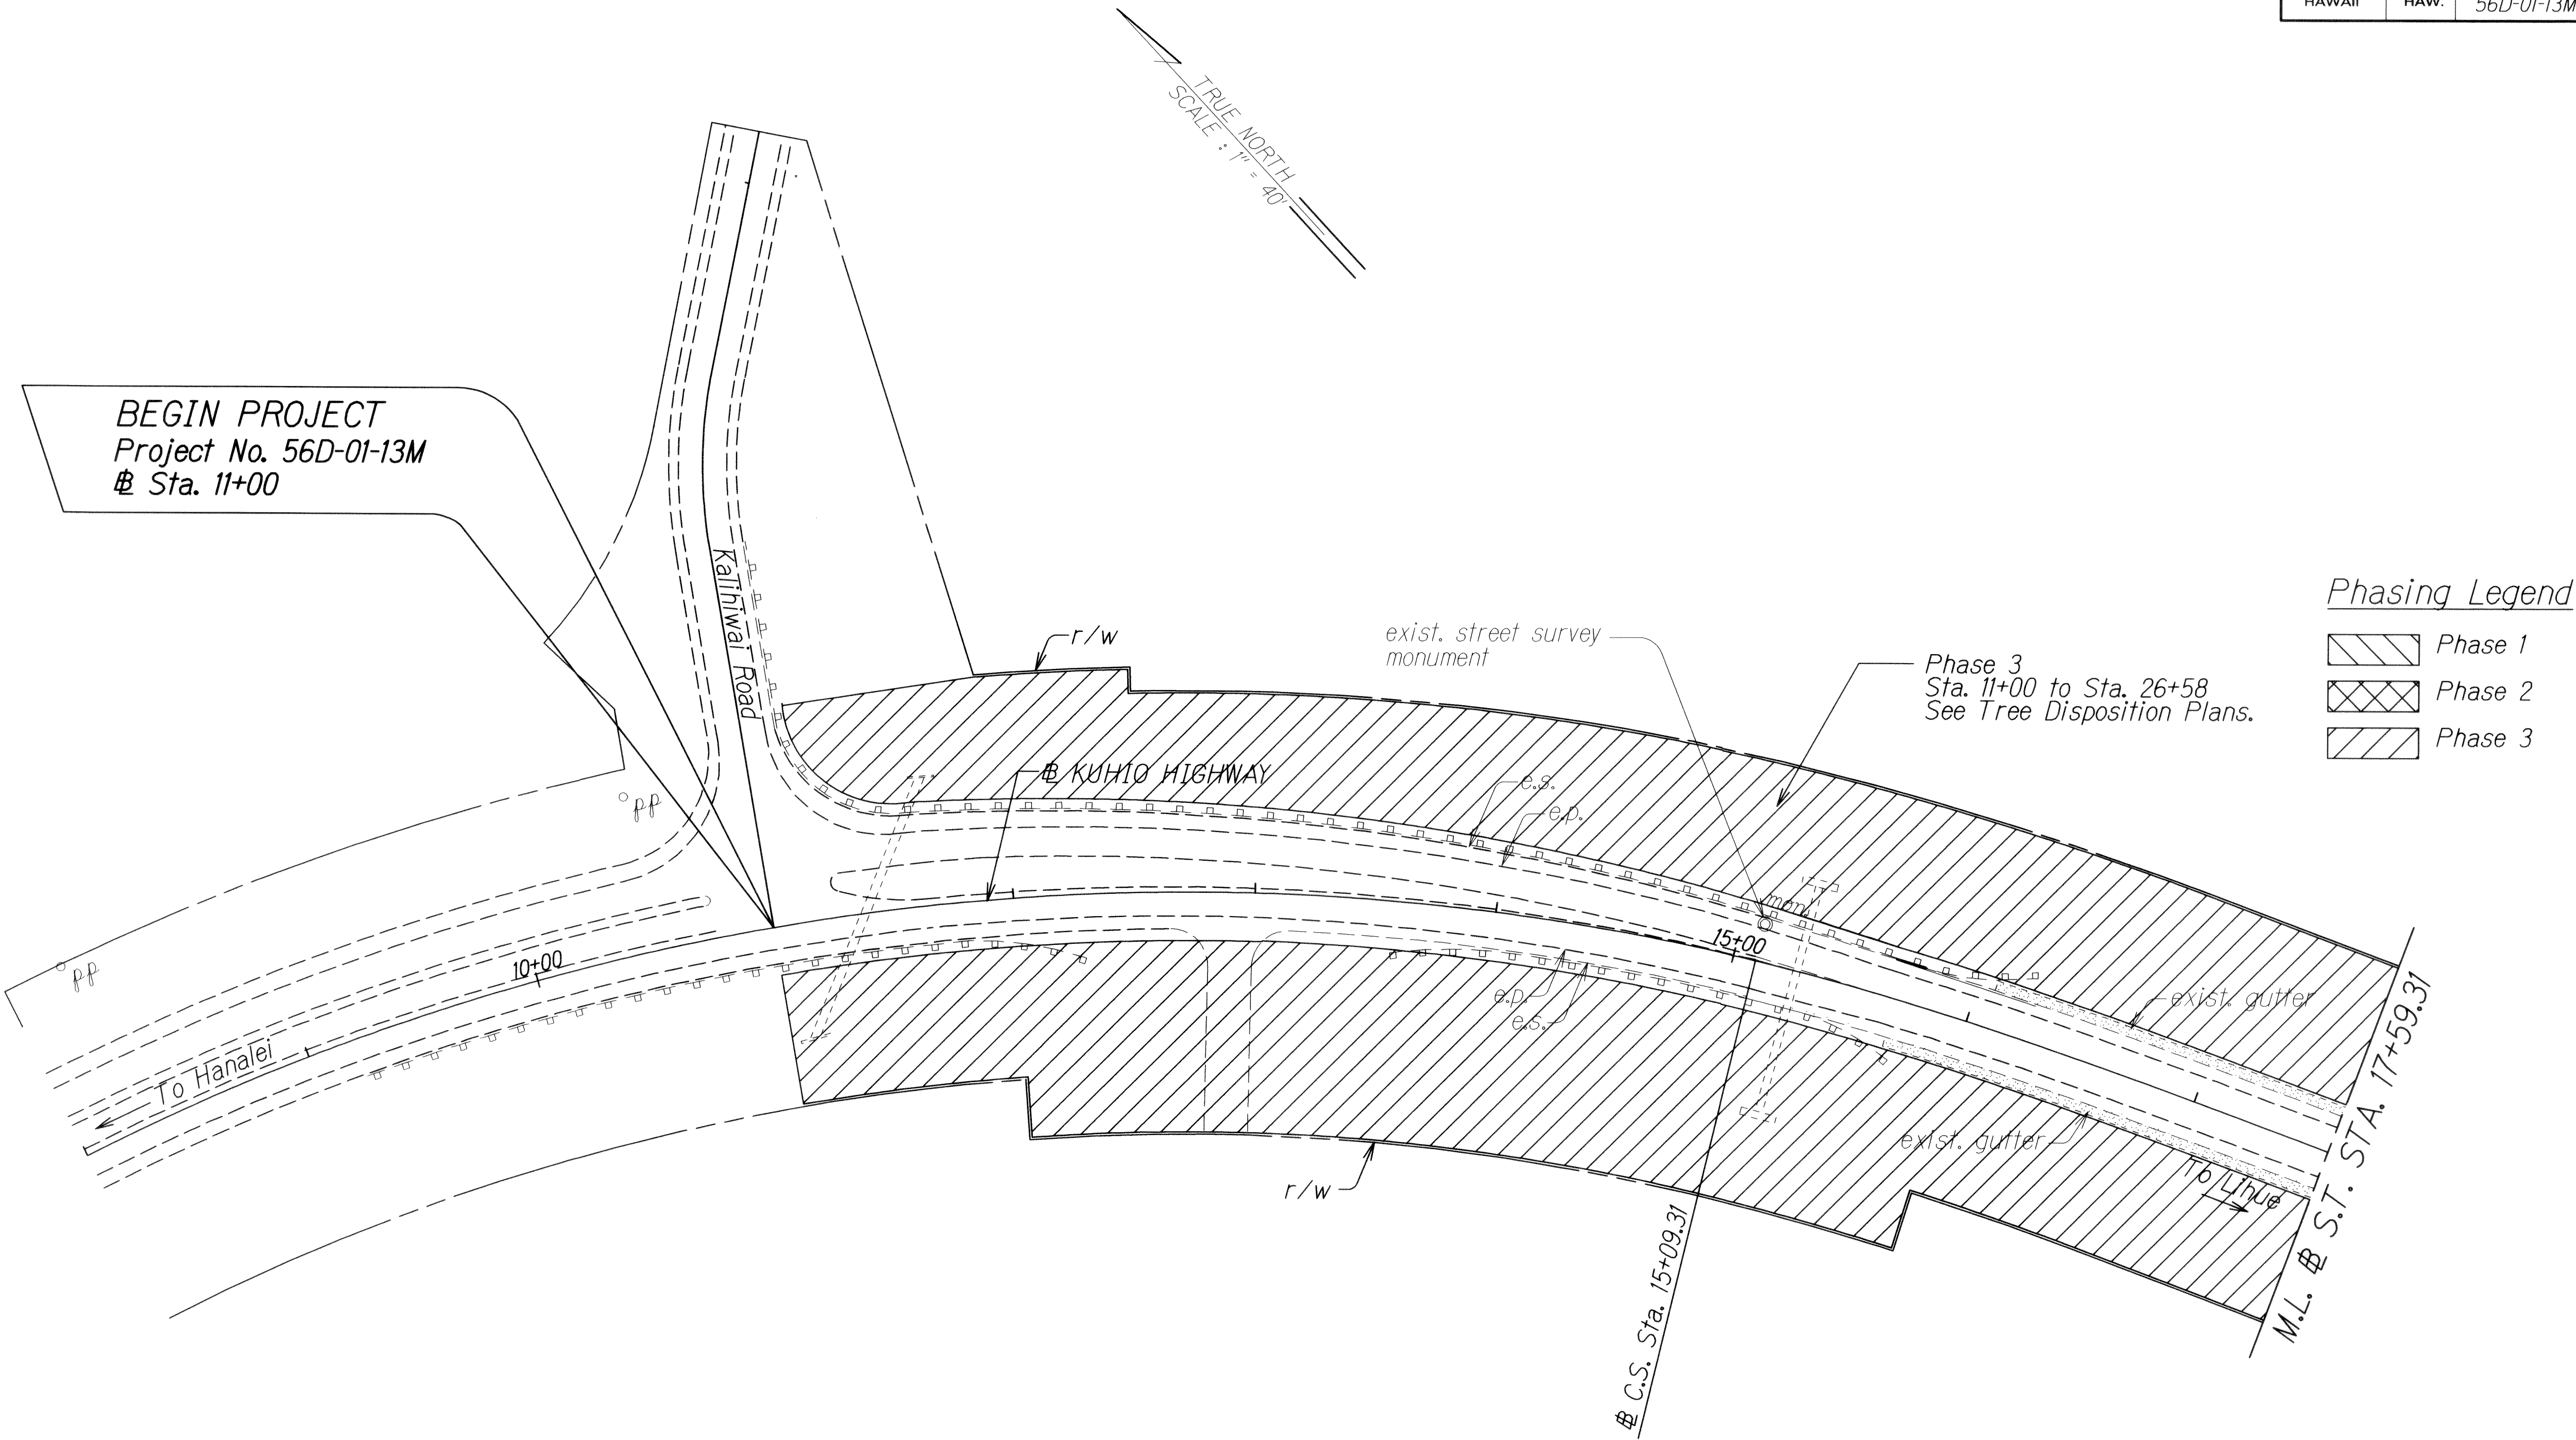

|               |                   |         |
|---------------|-------------------|---------|
| ORIGINAL PLAN | SURVEY PLOTTED BY | DATE    |
| NOTE BOOK     | DRAWN BY          | 5/20/13 |
| CHECKED BY    | TRACED BY         |         |
|               | QUANTITIES BY     |         |
|               | CHECKED BY        |         |

| 5/29/13   | Plans to be included in bid set. |
|---|----------------------------------|
| DATE   | REVISION                         |
| STATE OF HAWAII<br>DEPARTMENT OF TRANSPORTATION<br>HIGHWAYS DIVISION<br><b>ROADWAY PLAN</b><br>KUHIO HIGHWAY<br>INVASIVE SPECIES MANAGEMENT<br>Kalihiwai Road to Kahili Holo Road<br>Project No. 56D-01-13M<br>Scale: 1" = 40'      Date: May, 2013<br>SHEET No. 1 OF 4 SHEETS |                                  |


| FED. ROAD DIST. NO. | STATE | PROJ. NO.  | FISCAL YEAR | SHEET NO. | TOTAL SHEETS |
|---------------------|-------|------------|-------------|-----------|--------------|
| HAWAII              | HAW.  | 56D-01-13M | 2013        | ADD.8     | 12           |

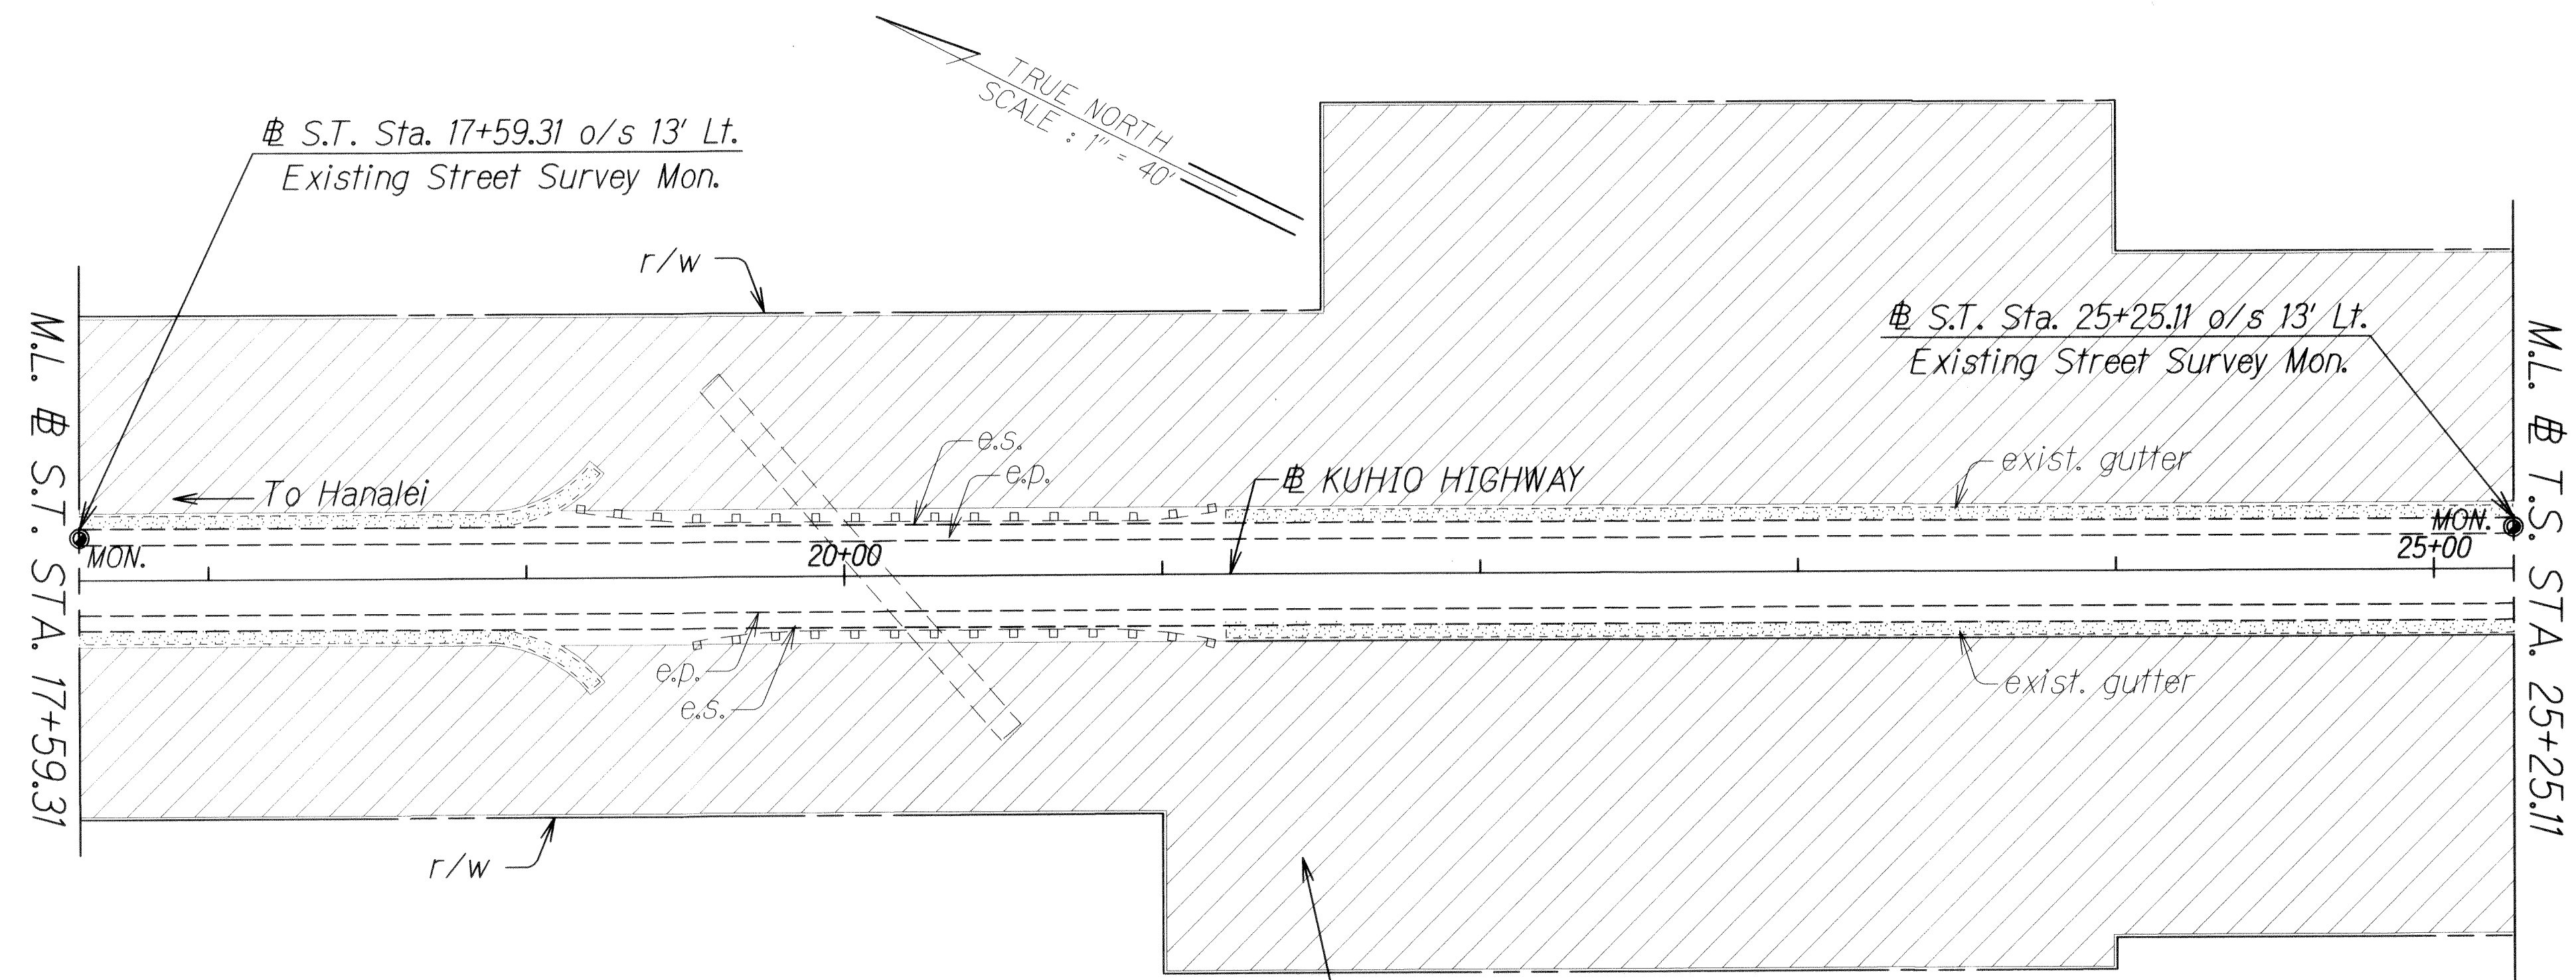

Phase 3  
Sta. 11+00 to Sta. 26+58  
See Tree Disposition Plans.

#### Phasing Legend

-  Phase 1
-  Phase 2
-  Phase 3

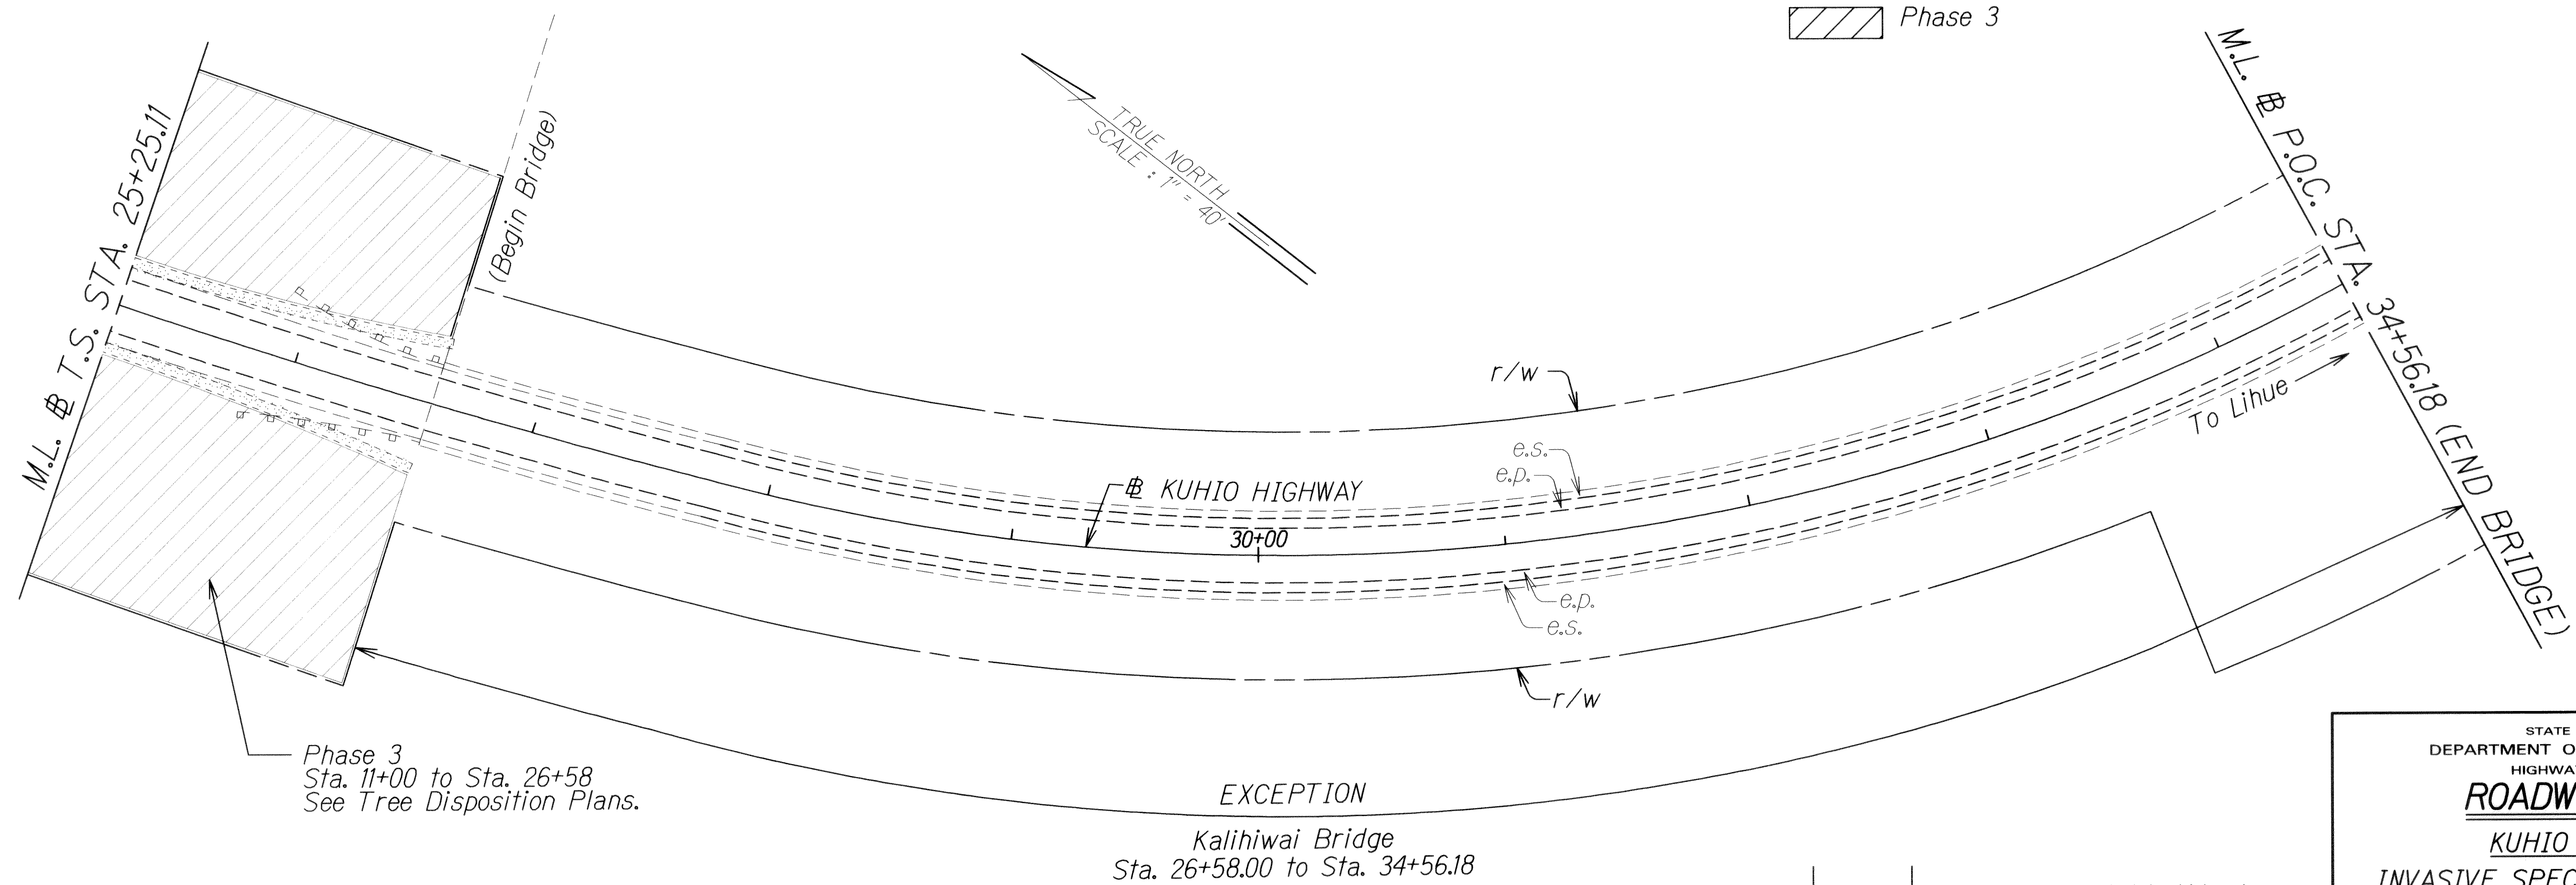

Phase 3  
Sta. 11+00 to Sta. 26+58  
See Tree Disposition Plans.

#### EXCEPTION

Kalihiwai Bridge  
Sta. 26+58.00 to Sta. 34+56.18

5/29/13 Plans to be included in bid set.

DATE REVISION

STATE OF HAWAII  
DEPARTMENT OF TRANSPORTATION  
HIGHWAYS DIVISION

**ROADWAY PLAN**

**KUHIO HIGHWAY**

**INVASIVE SPECIES MANAGEMENT**

**Kalihiwai Road to Kahili Holo Road**

**Project No. 56D-01-13M**


Scale: 1" = 40' Date: May, 2013

SHEET No. 2 OF 4 SHEETS

ADD.8

|               |      |
|---------------|------|
| ORIGINAL PLAN | DATE |
| DRAWN BY      | 2/06 |
| NOTED BY      |      |
| CHECKED BY    |      |
| QUANTITIES BY |      |
| CHECKED BY    |      |

| FED. ROAD DIST. NO. | STATE | PROJ. NO.  | FISCAL YEAR | SHEET NO. | TOTAL SHEETS |
|---------------------|-------|------------|-------------|-----------|--------------|
| HAWAII              | HAW.  | 56D-01-13M | 2013        | ADD.9     | 12           |

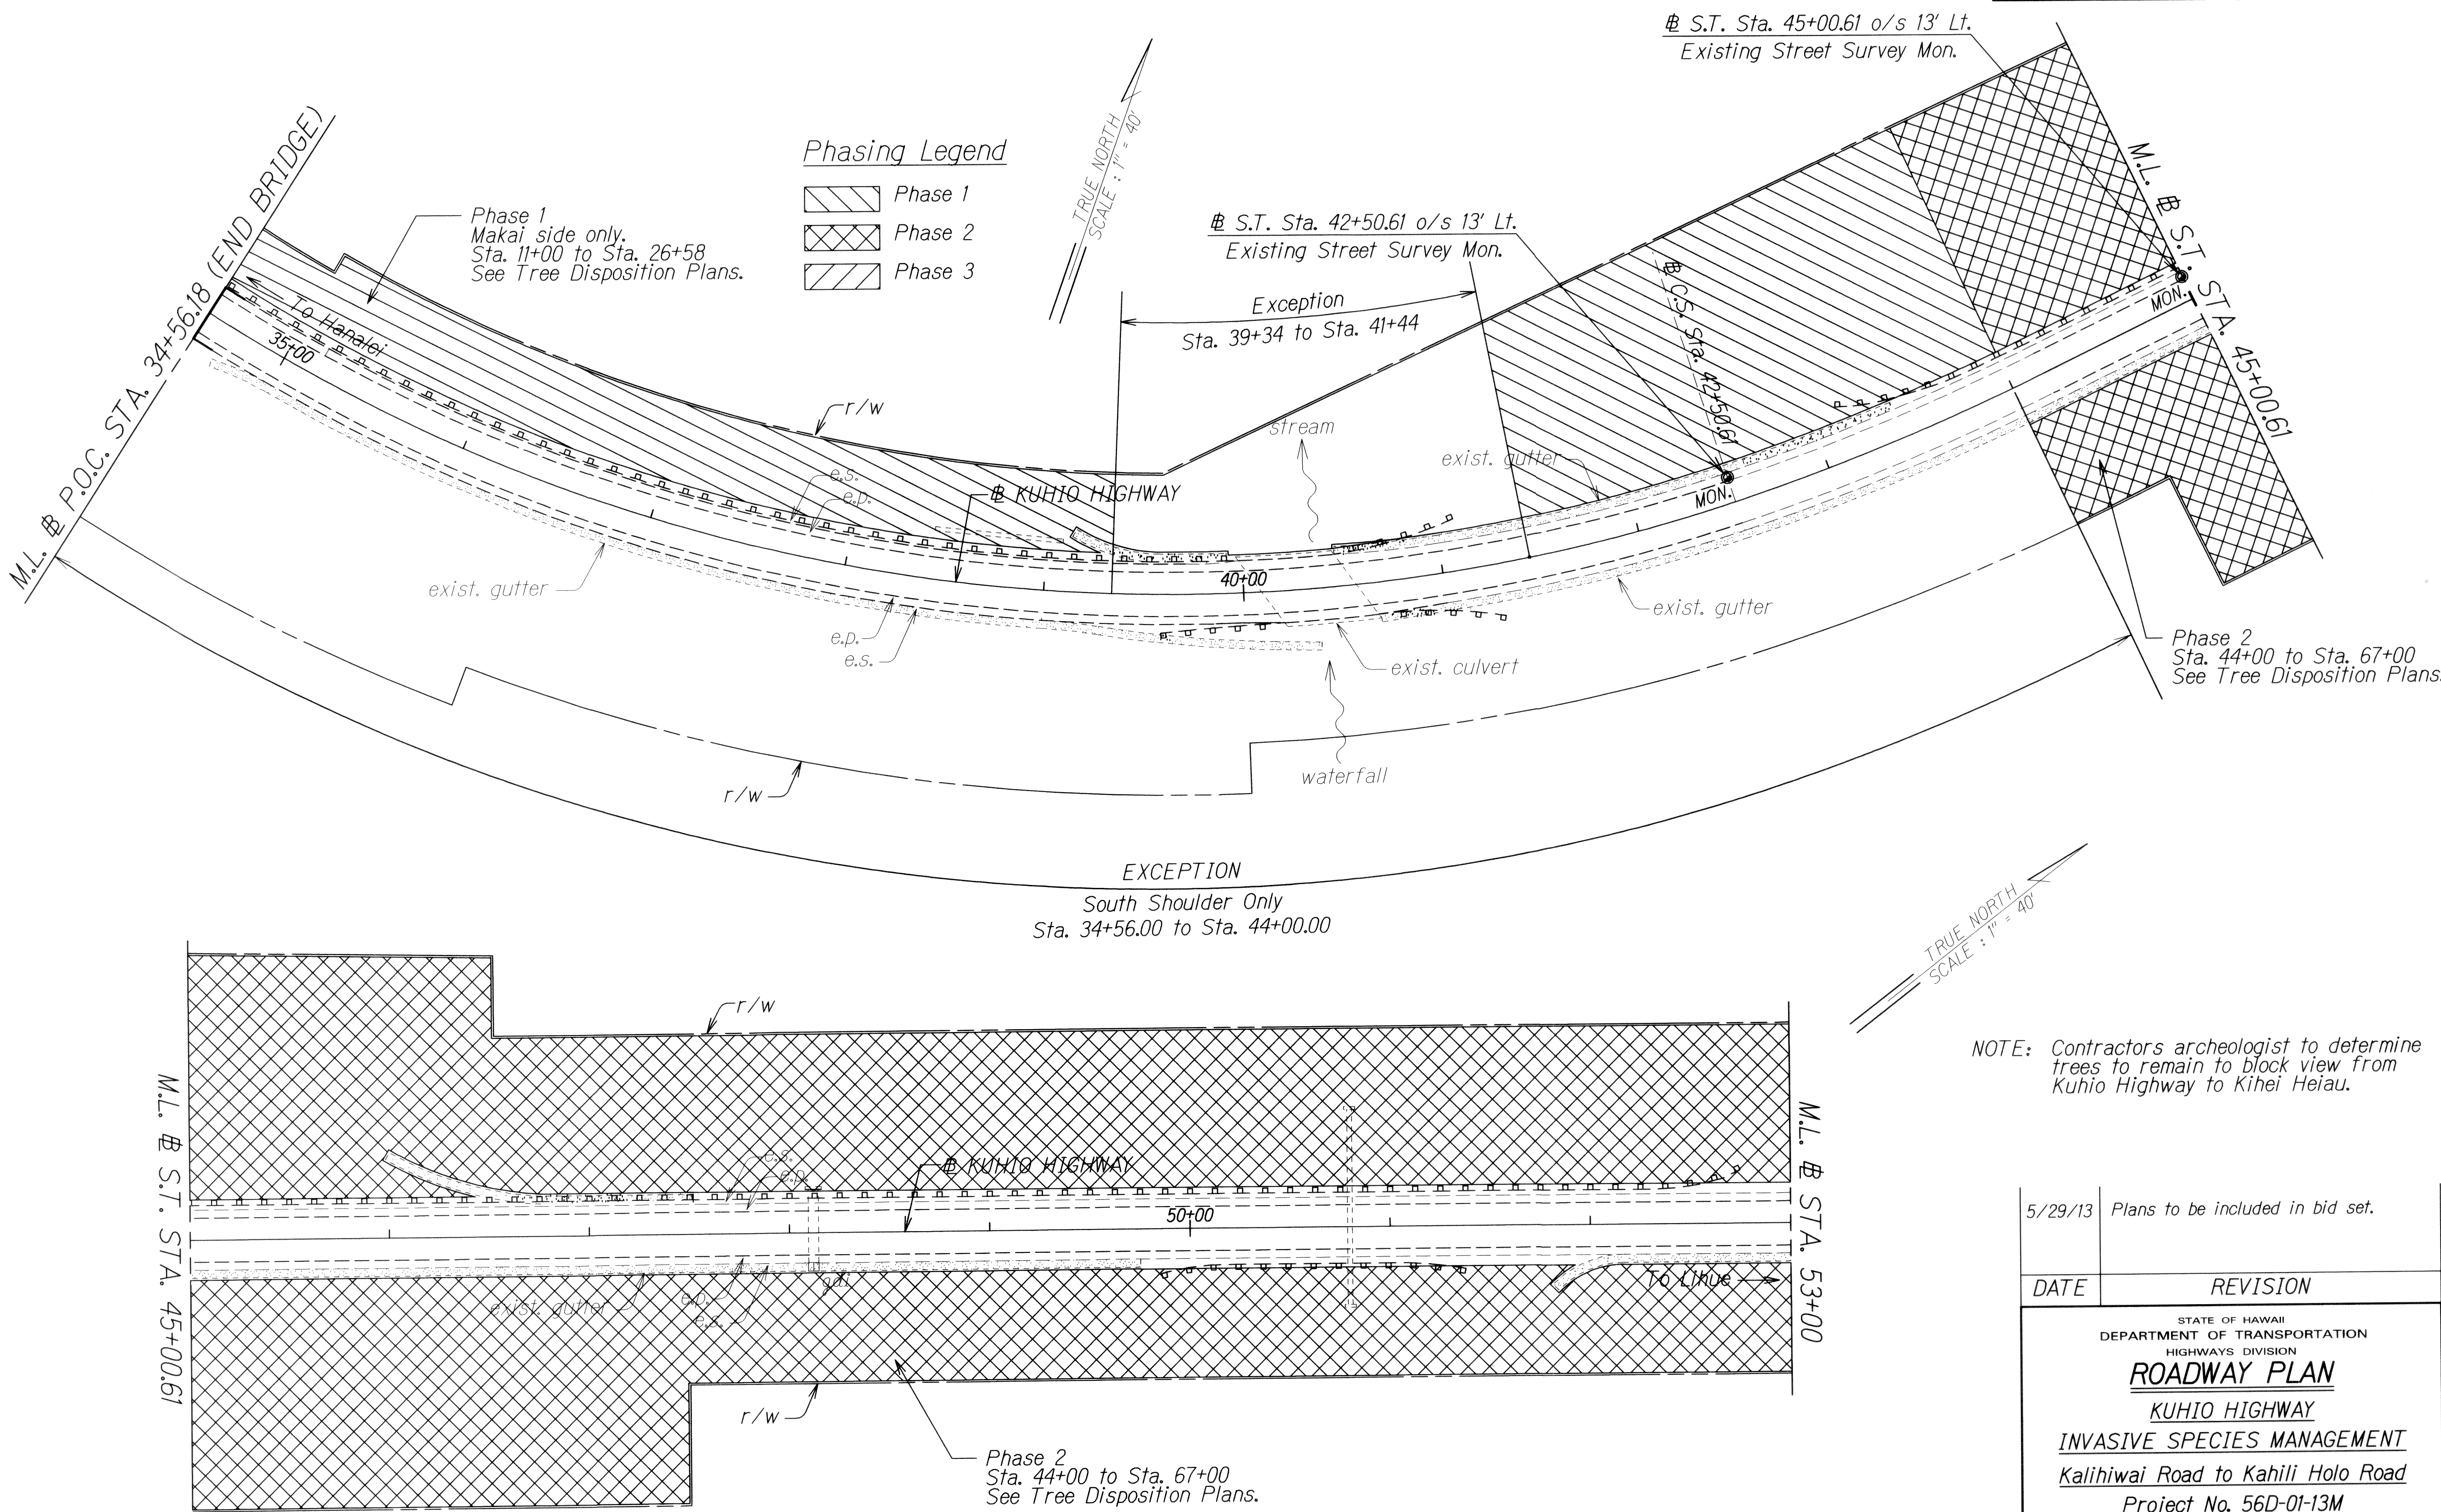

|                   |        |
|-------------------|--------|
| ORIGINAL PLAN     | DATE   |
| SURVEY PLOTTED BY | 9/2/13 |
| DRAWN BY          |        |
| DESIGNED BY       |        |
| QUANTITIES BY     |        |
| CHECKED BY        |        |

|         |                                  |
|---------|----------------------------------|
| 5/29/13 | Plans to be included in bid set. |
|---------|----------------------------------|

| DATE | REVISION |
|------|----------|
|------|----------|

STATE OF HAWAII  
DEPARTMENT OF TRANSPORTATION  
HIGHWAYS DIVISION  
**ROADWAY PLAN**  
**KUHIO HIGHWAY**  
**INVASIVE SPECIES MANAGEMENT**  
**Kalihiwai Road to Kahili Holo Road**  
**Project No. 56D-01-13M**  
Scale: 1" = 40'

Date: May, 2013  
SHEET No. 3 OF 4 SHEETS