


FED. ROAD DIST. NO.	STATE	FEDERAL AID PROJ. NO.	FISCAL YEAR	SHEET NO.	TOTAL SHEETS
HAWAII	HAW.	ER-16(001)	2012	11	29

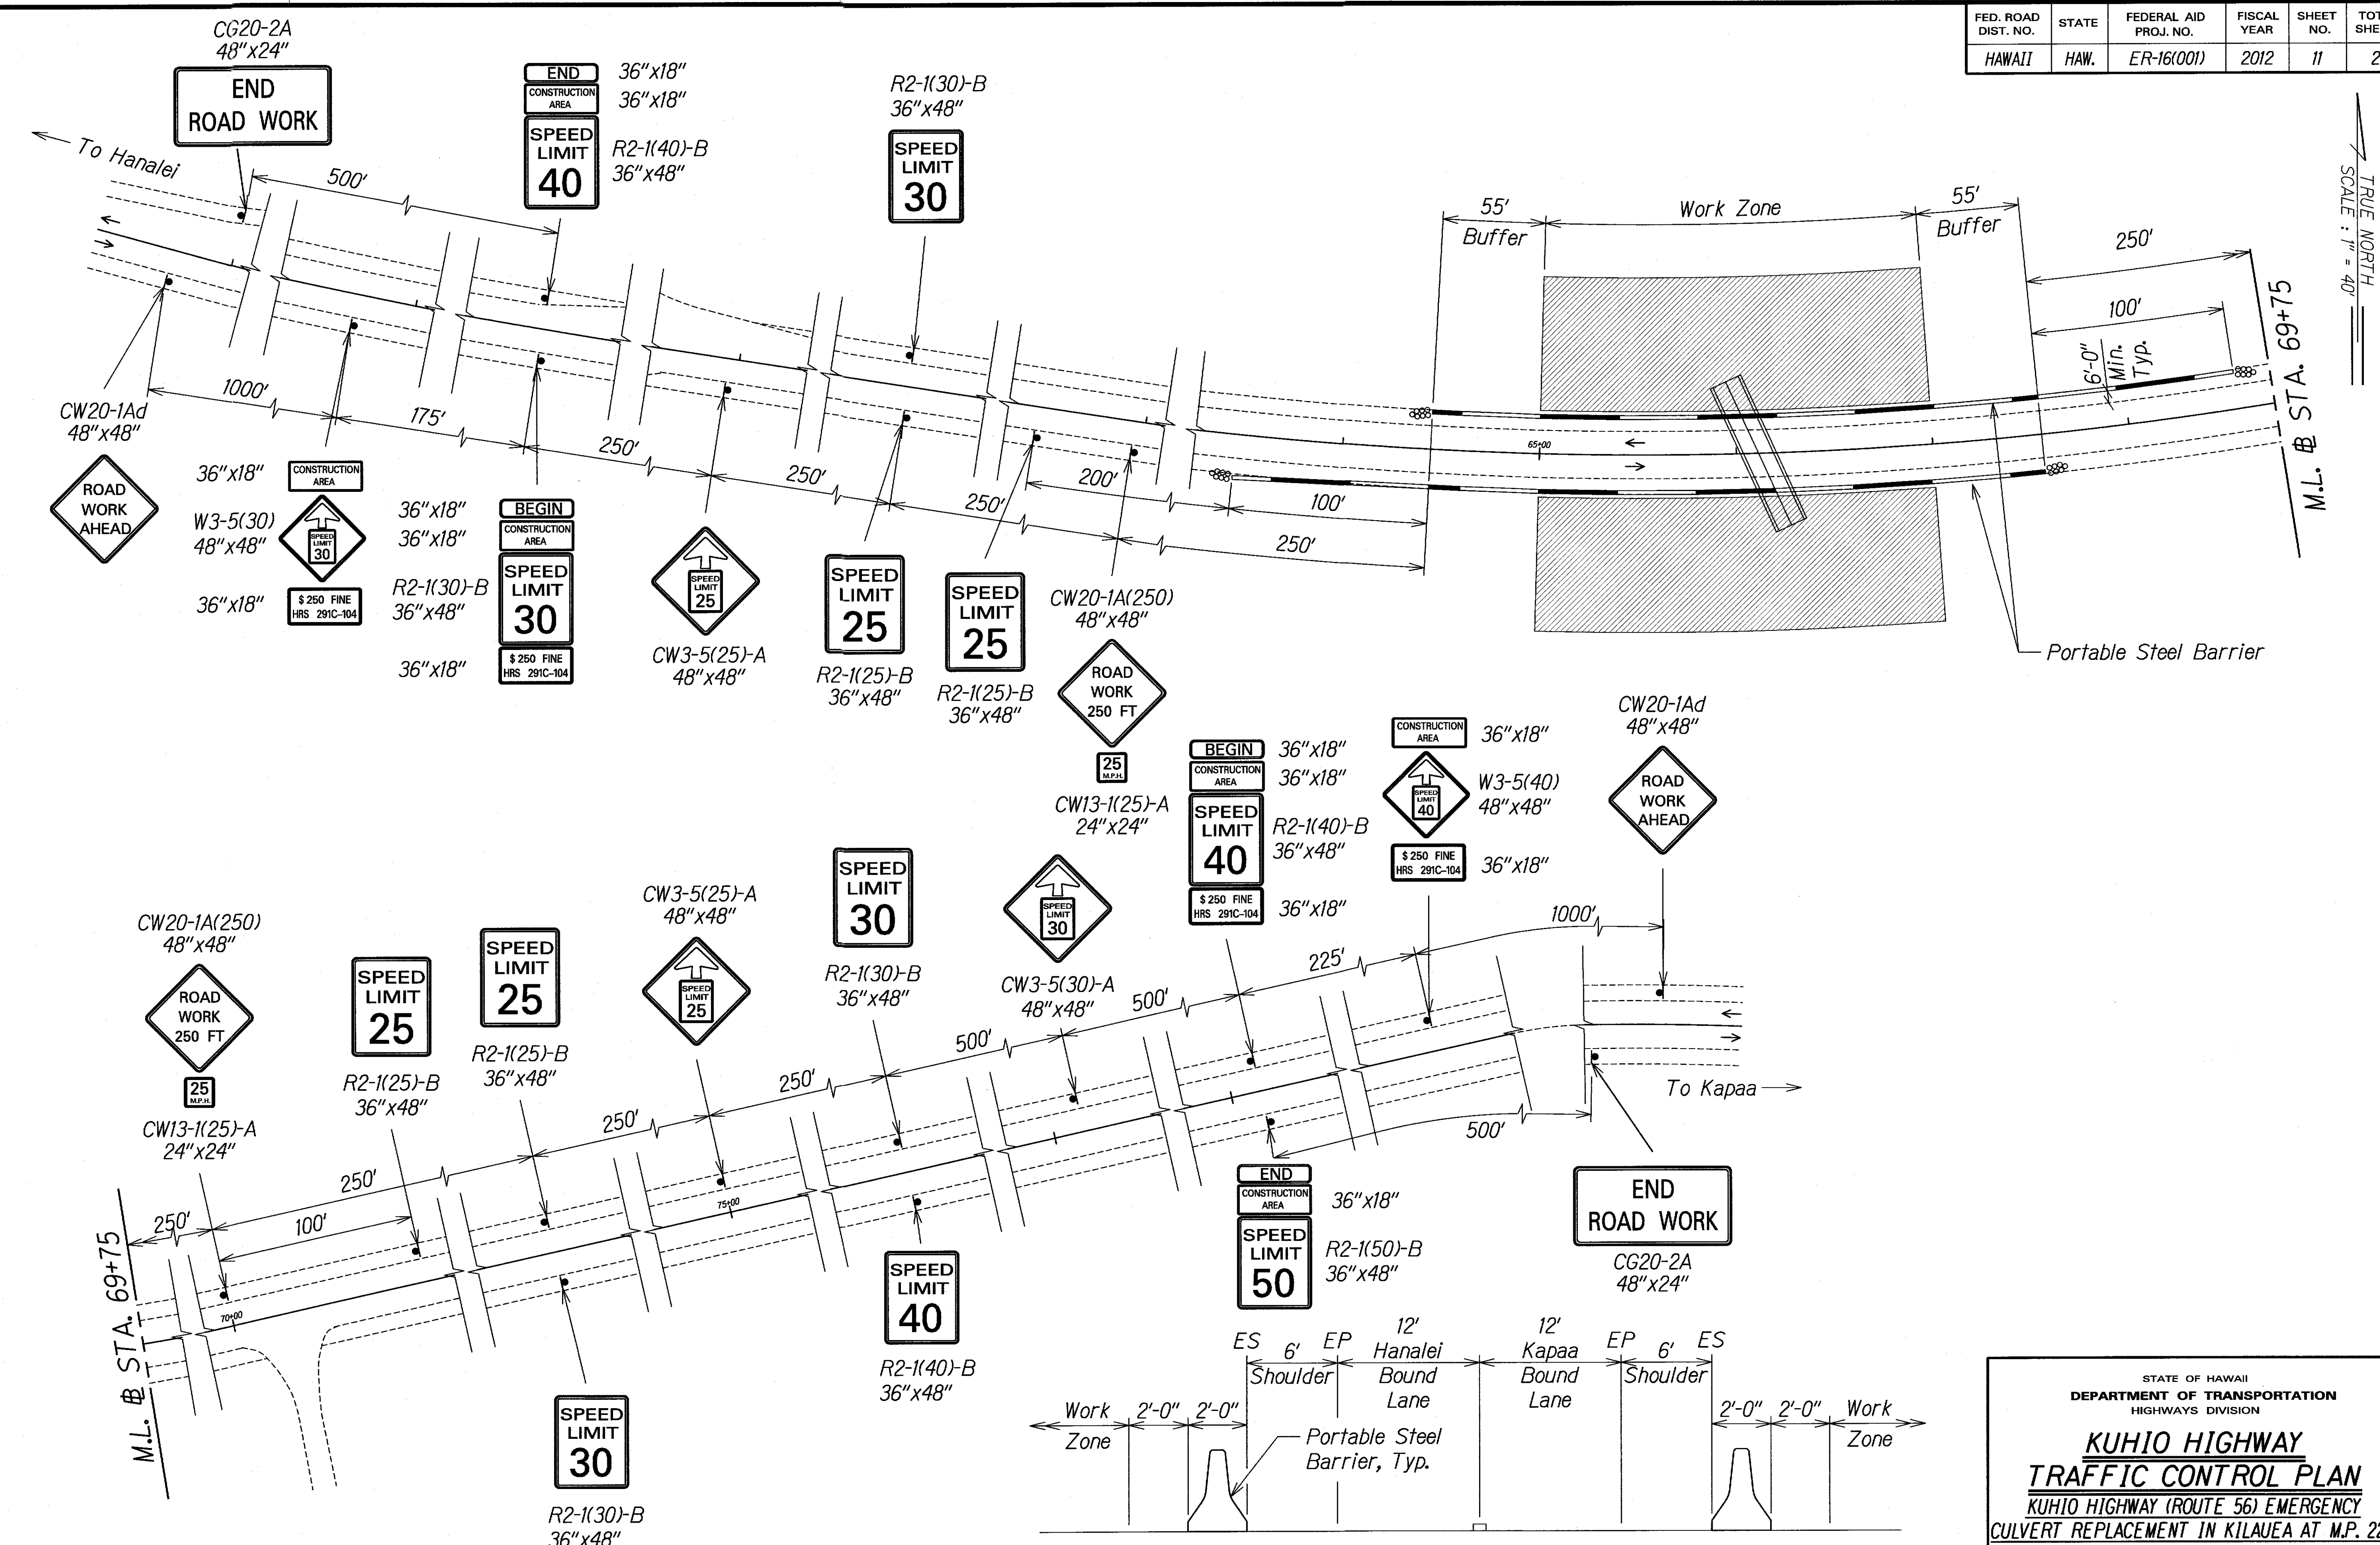


DESIGNED BY	DATE
TRACED BY	
QUANTITIES BY	
CHECKED BY	
NOTE BOOK	
ORIGINAL PLAN	

STATE OF HAWAII
DEPARTMENT OF TRANSPORTATION
HIGHWAYS DIVISION

KUHIO HIGHWAY
TRAFFIC CONTROL PLAN
KUHIO HIGHWAY (ROUTE 56) EMERGENCY
CULVERT REPLACEMENT IN KILAUEA AT M.P. 22.5
Project No. ER-16(001)
Scale: 1"=40' Date: May 23, 2012
SHEET No. T-1 OF 4 SHEETS

FED. ROAD DIST. NO.	STATE	FEDERAL AID PROJ. NO.	FISCAL YEAR	SHEET NO.	TOTAL SHEETS
HAWAII	HAW.	ER-16(001)	2012	13	29

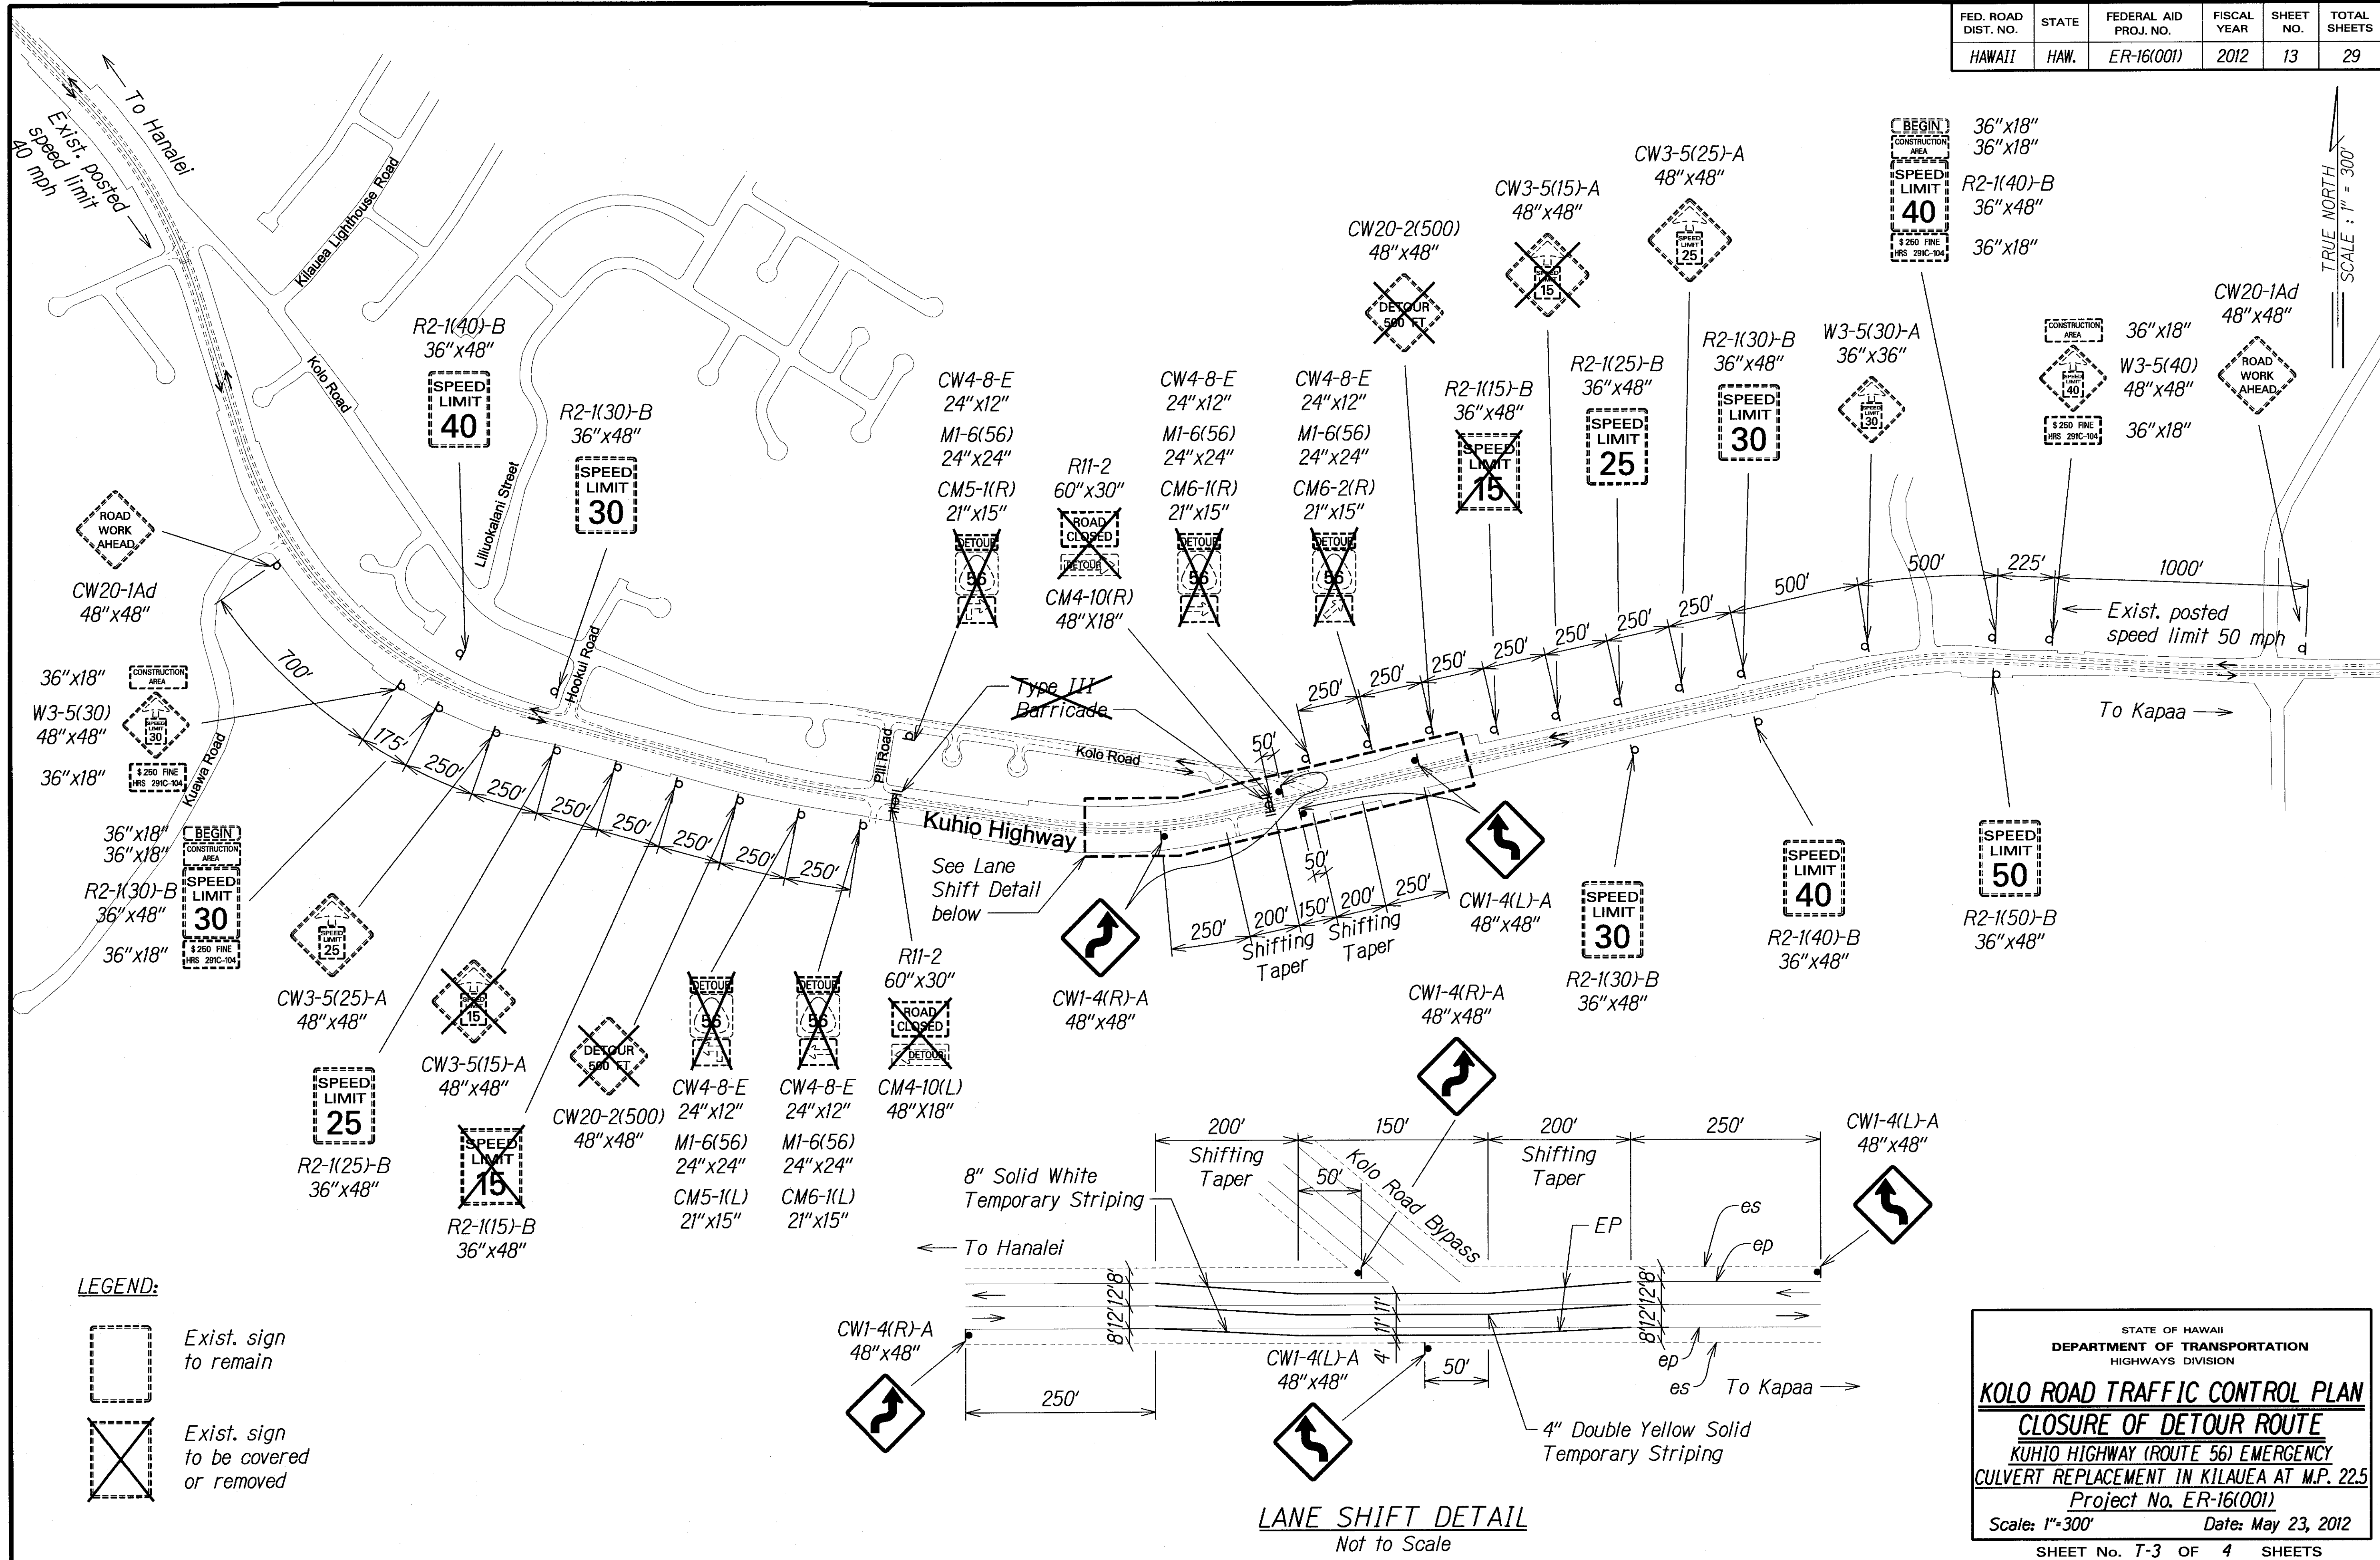

LEGEND:

Exist. sign to remain

Exist. sign to be covered or removed


LANE SHIFT DETAIL
Not to Scale

STATE OF HAWAII
DEPARTMENT OF TRANSPORTATION
HIGHWAYS DIVISION

KOLO ROAD TRAFFIC CONTROL PLAN
CLOSURE OF DETOUR ROUTE
KUHIU HIGHWAY (ROUTE 56) EMERGENCY
CULVERT REPLACEMENT IN KILAUEA AT M.P. 22.5
Project No. ER-16(001)
Scale: 1"=300' Date: May 23, 2012

SHEET No. T-3 OF 4 SHEETS

FED. ROAD DIST. NO.	STATE	FEDERAL AID PROJ. NO.	FISCAL YEAR	SHEET NO.	TOTAL SHEETS
HAWAII	HAW.	ER-16(001)	2012	14	29

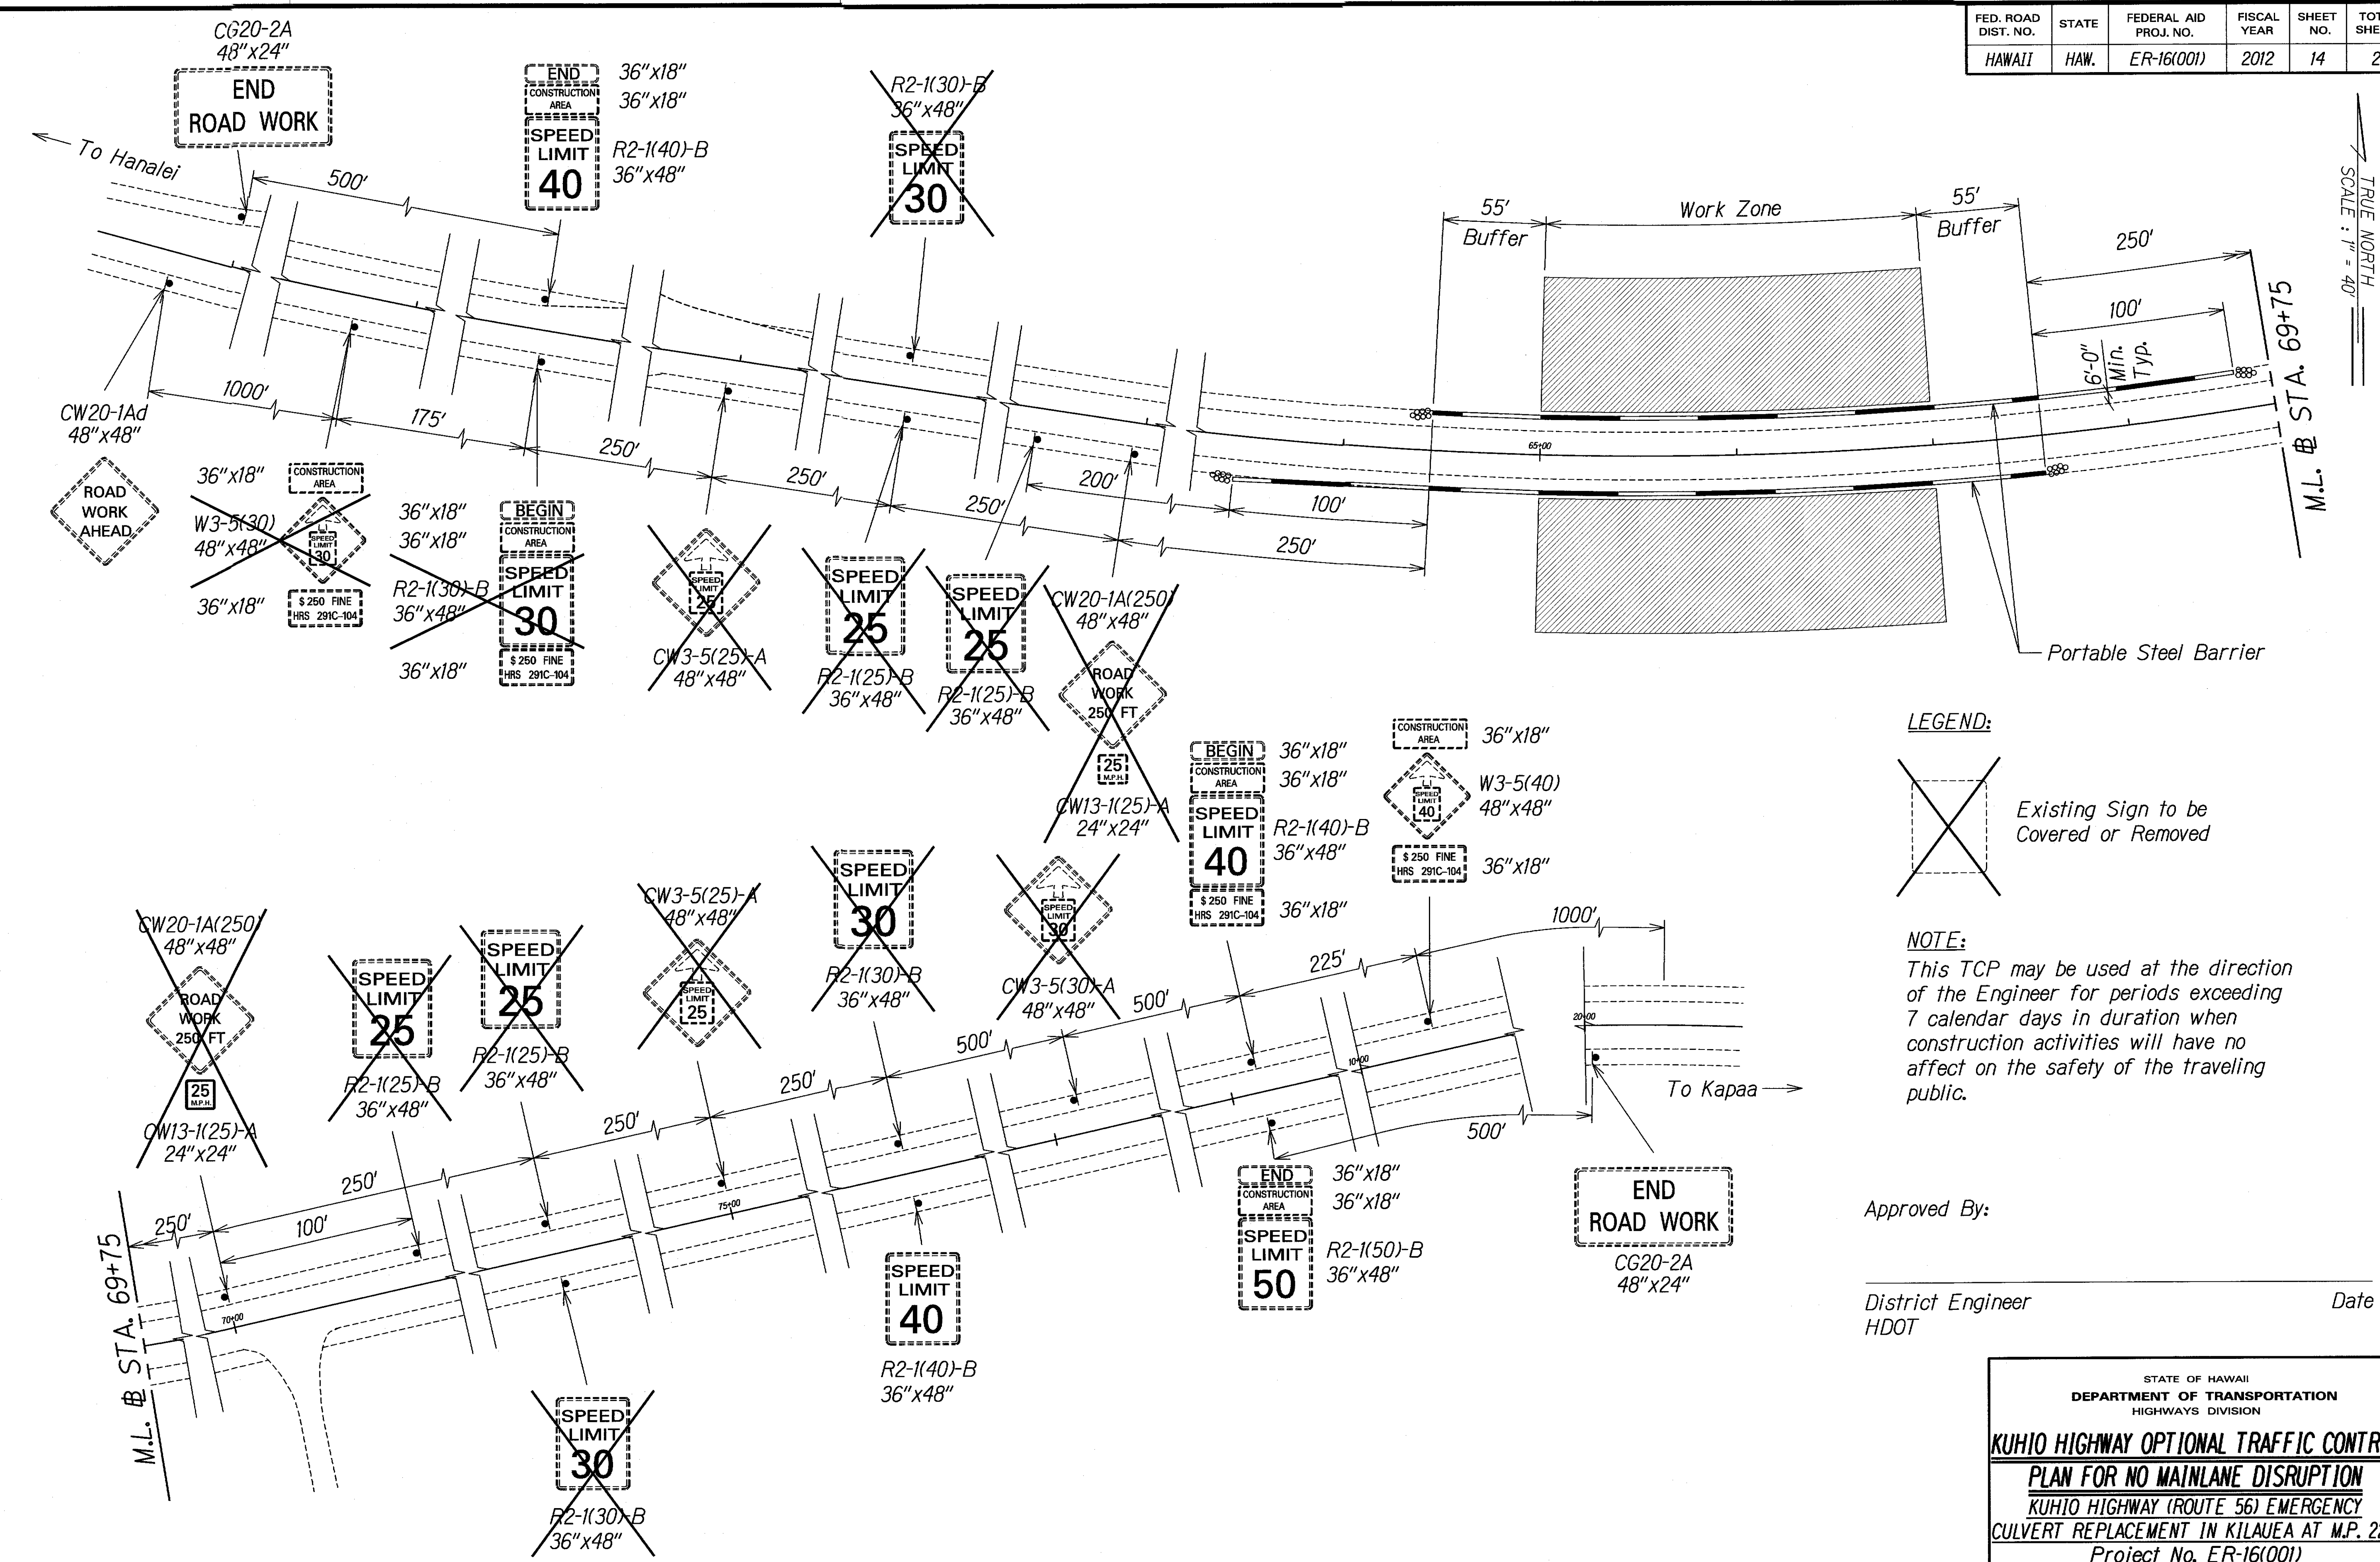

LEGEND:

Existing Sign to be Covered or Removed

NOTE:
This TCP may be used at the direction of the Engineer for periods exceeding 7 calendar days in duration when construction activities will have no affect on the safety of the traveling public.

Approved By: _____ Date _____

District Engineer HDOT

STATE OF HAWAII
DEPARTMENT OF TRANSPORTATION
HIGHWAYS DIVISION

KUHIO HIGHWAY OPTIONAL TRAFFIC CONTROL
PLAN FOR NO MAINLANE DISRUPTION
KUHIO HIGHWAY (ROUTE 56) EMERGENCY
CULVERT REPLACEMENT IN KILAUEA AT M.P. 22.5
Project No. ER-16(001)
Scale: 1"=40' Date: May 23, 2012

SHEET No. T-4 OF 4 SHEETS

ORIGINAL PLAN	DATE
DESIGNED BY	
TRACED BY	
DESIGNED BY	
QUANTITIES BY	
CHECKED BY	