

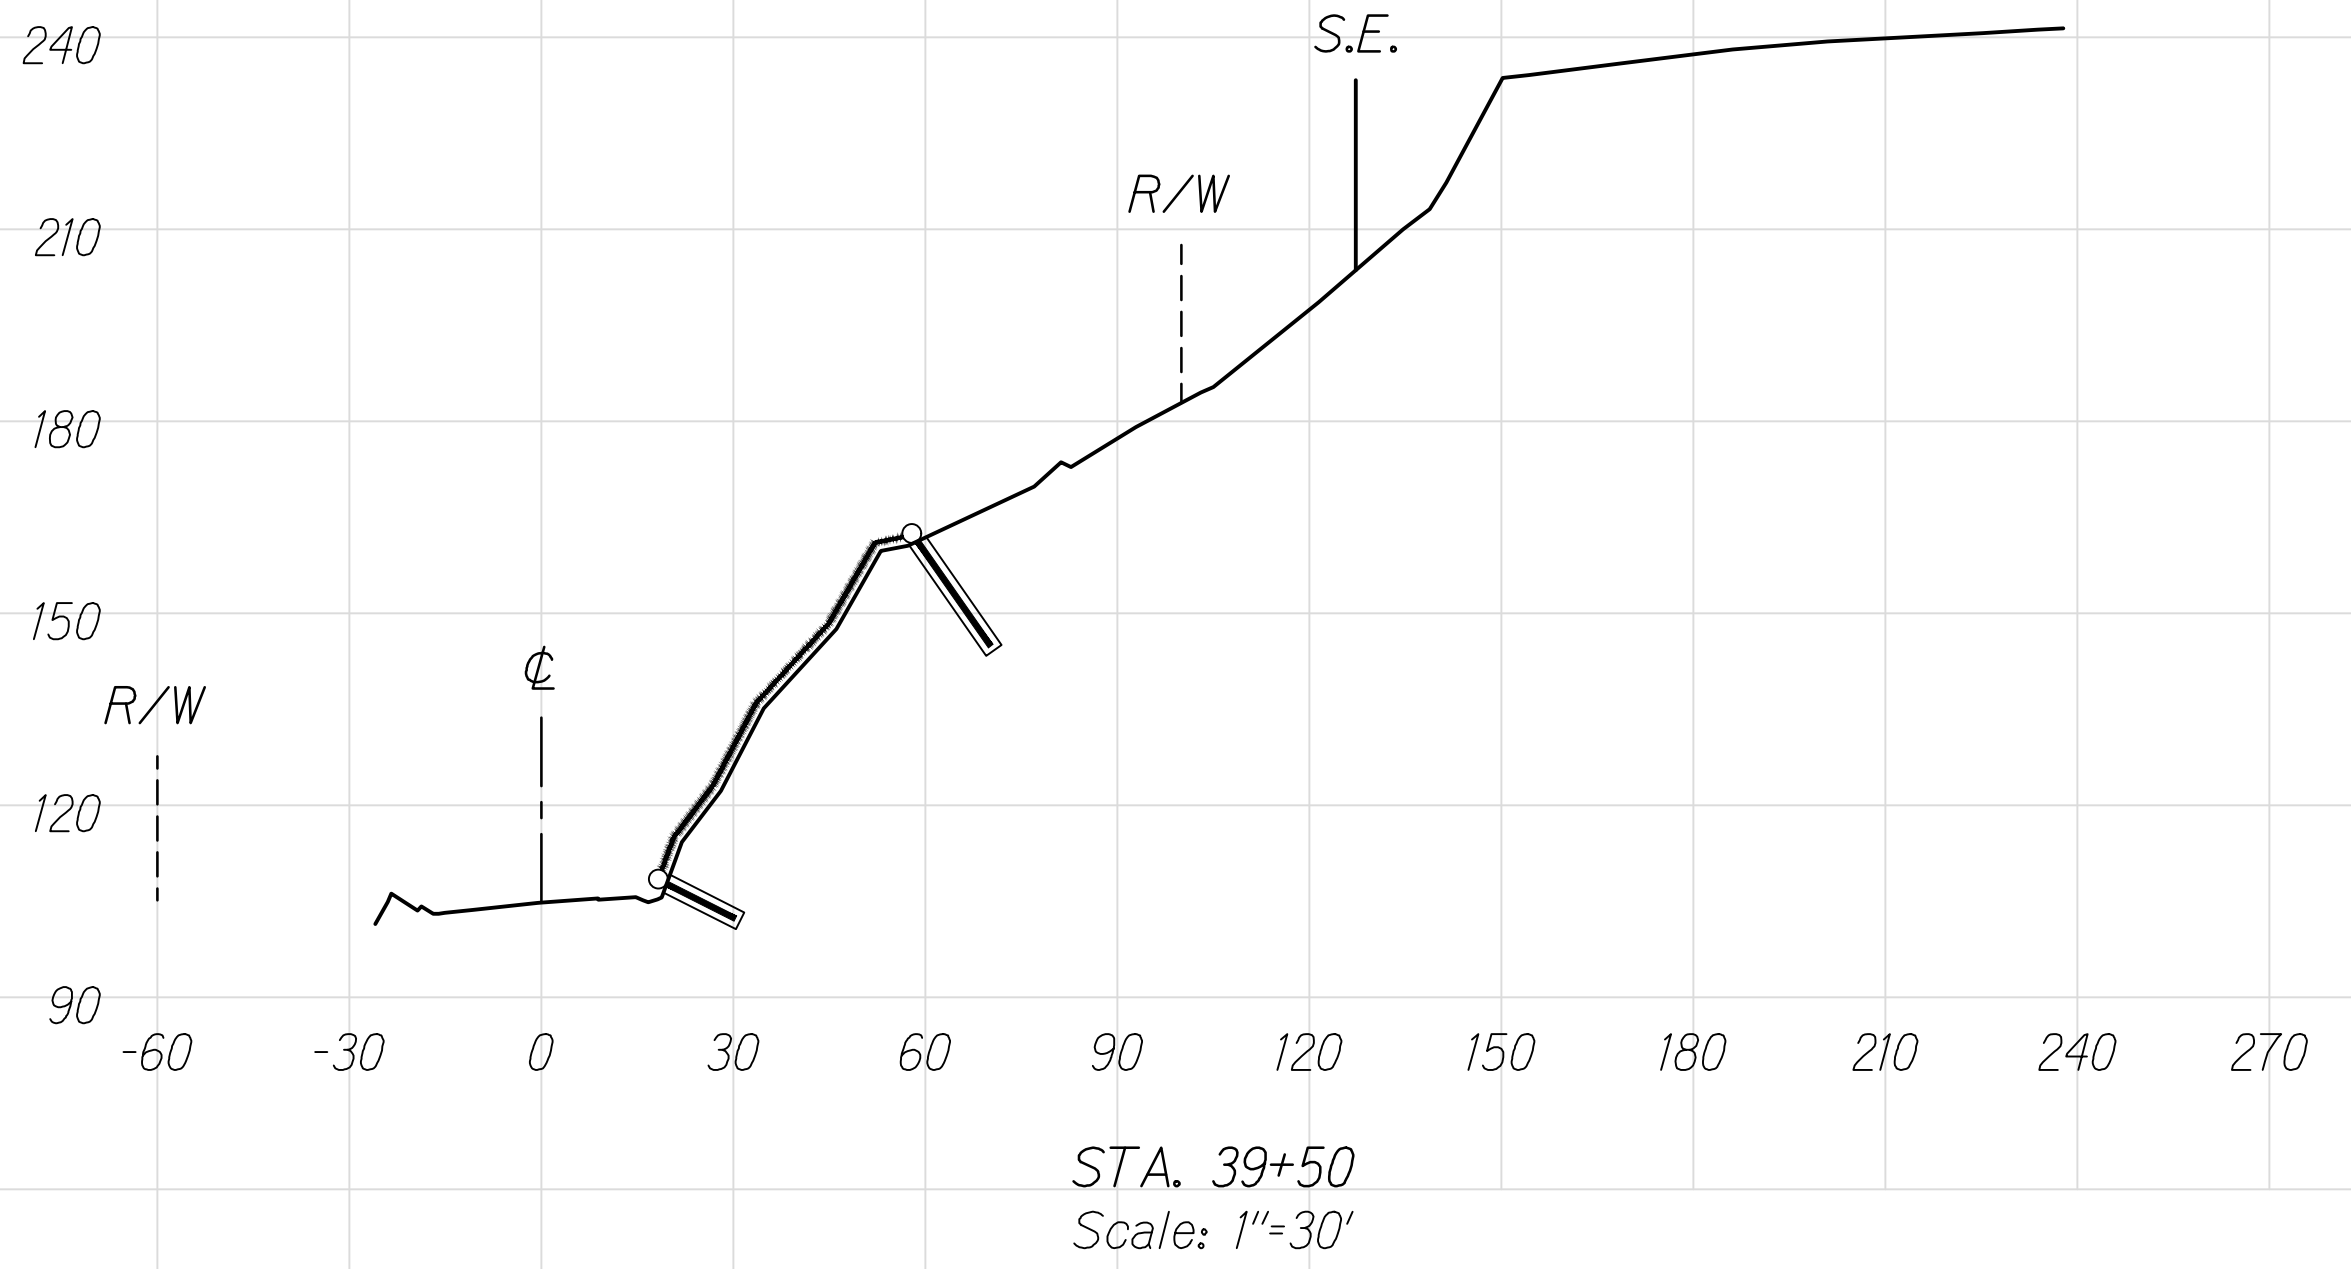
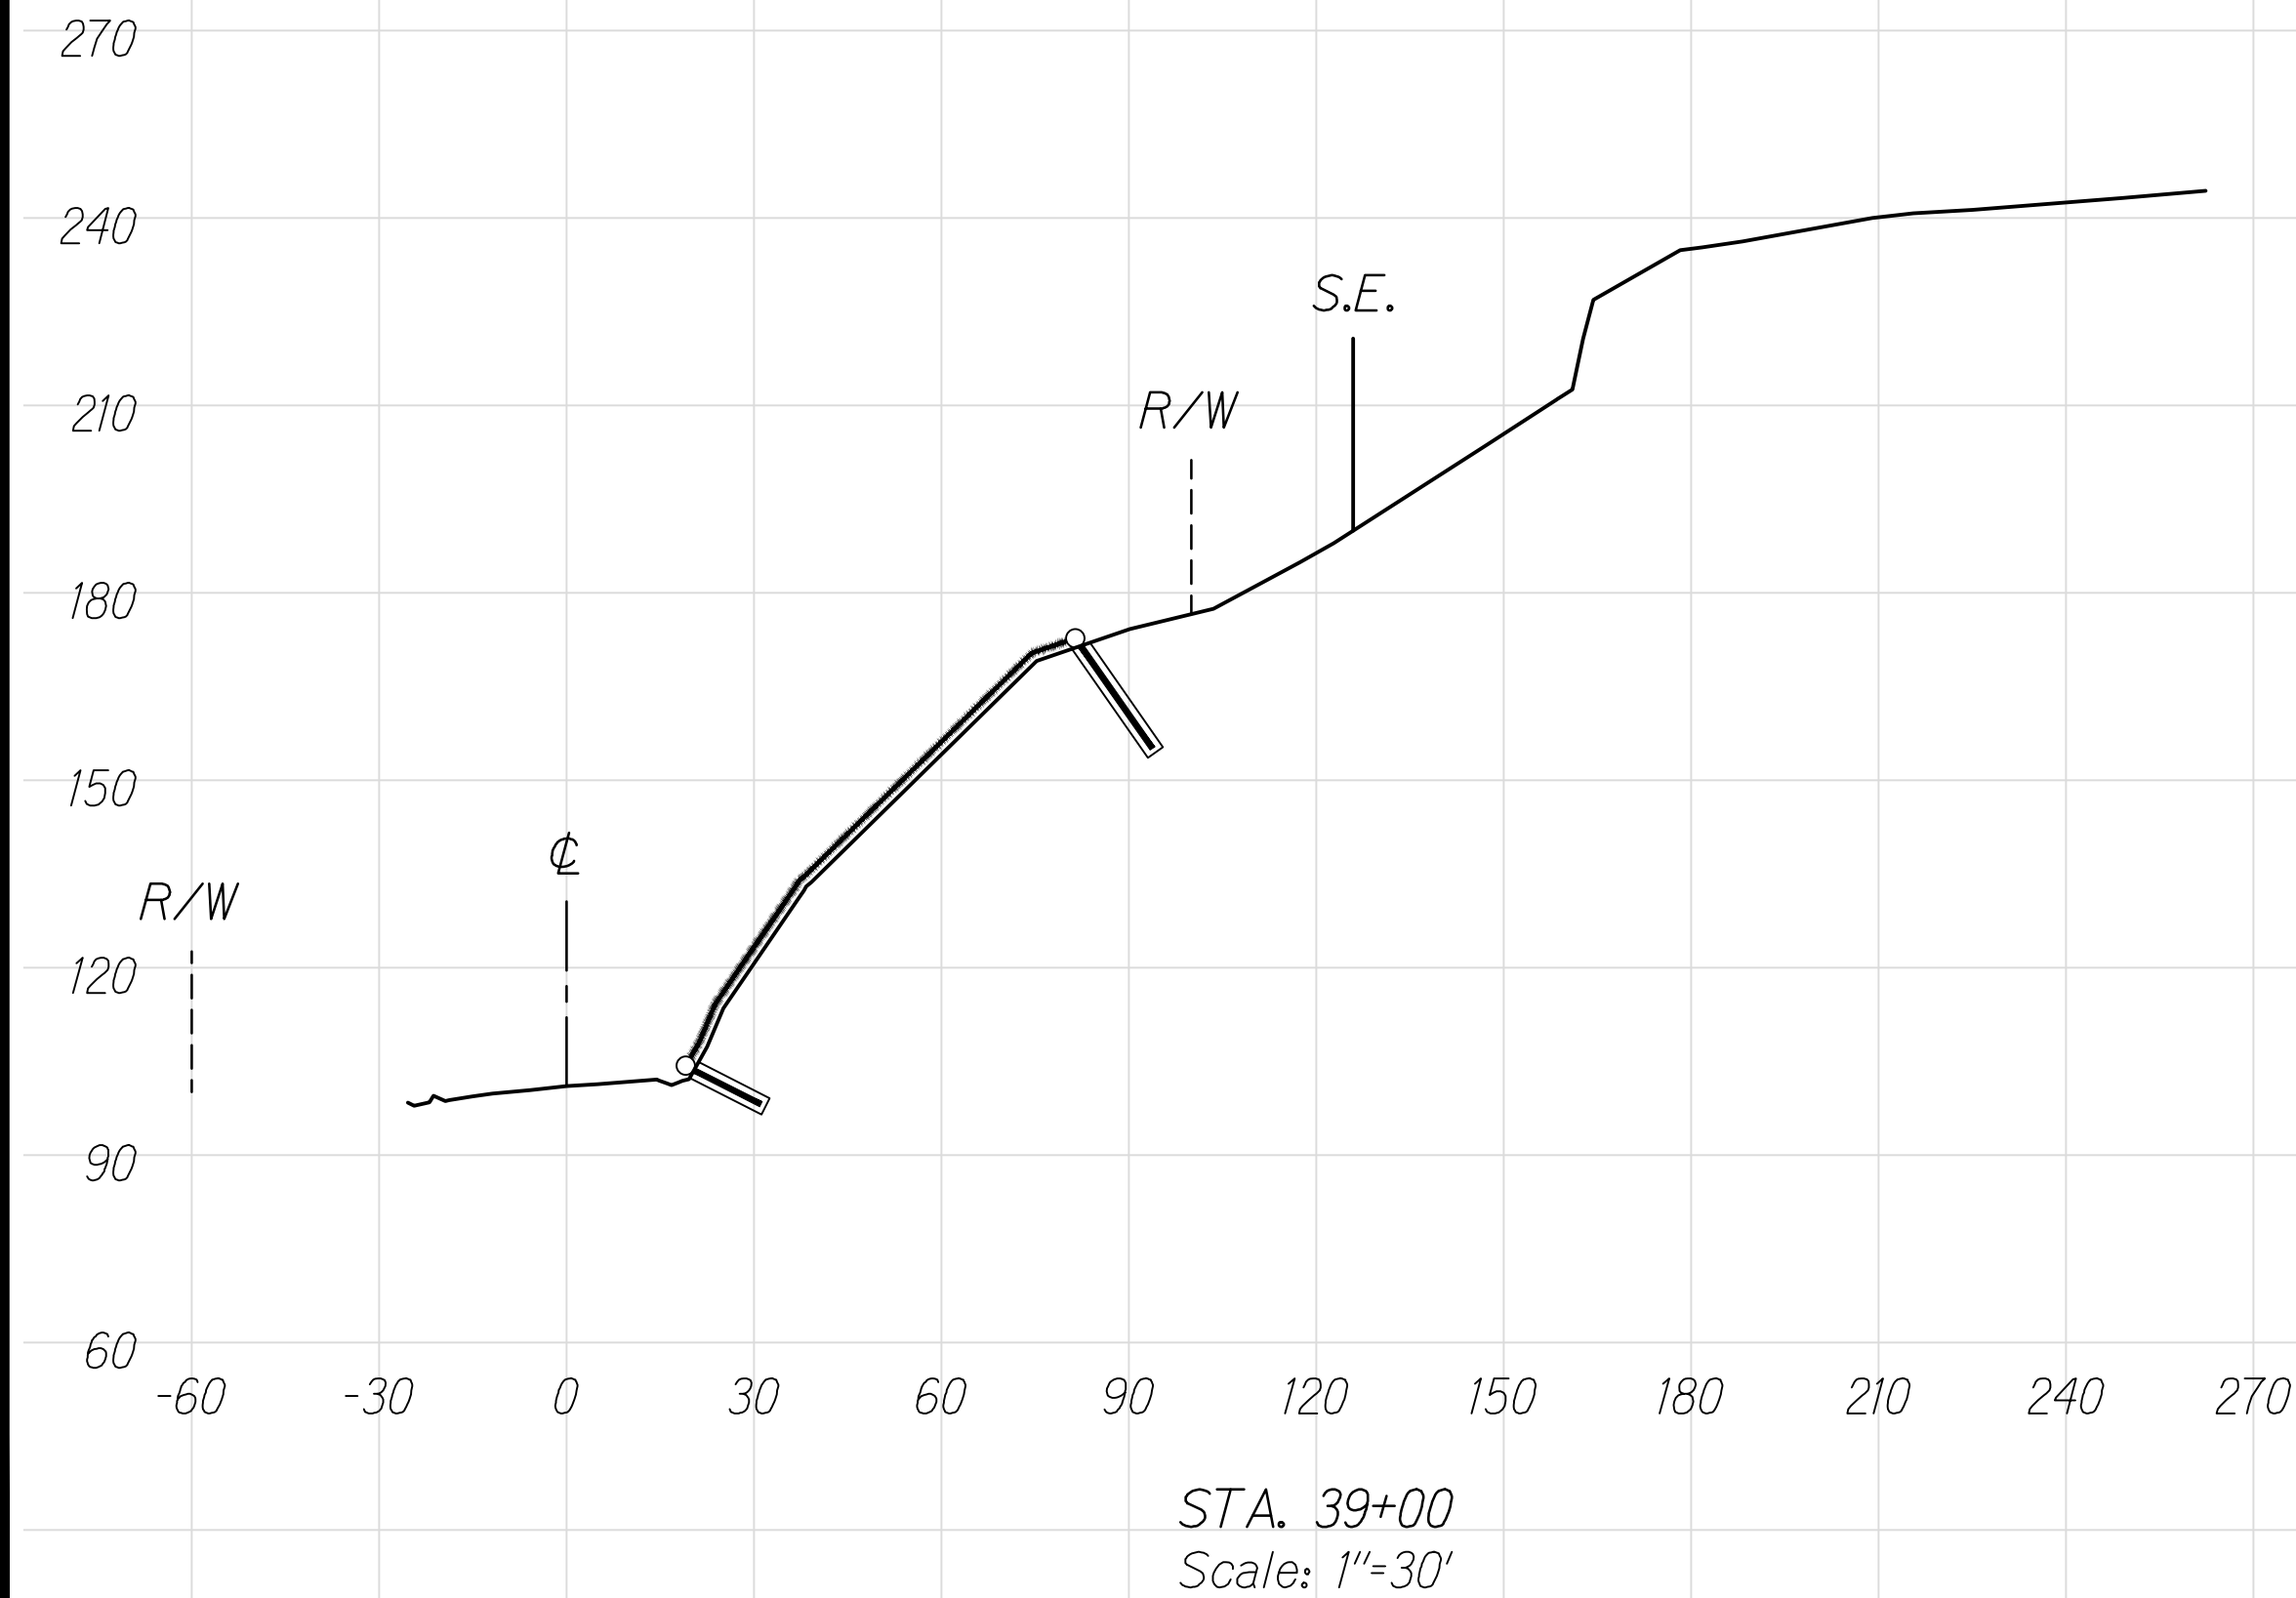


FED. ROAD DIST. NO.	STATE	FEDERAL AID PROJ. NO.	FISCAL YEAR	SHEET NO.	TOTAL SHEETS
HAWAII	HAW.	ER-16(003)	2020	44	48

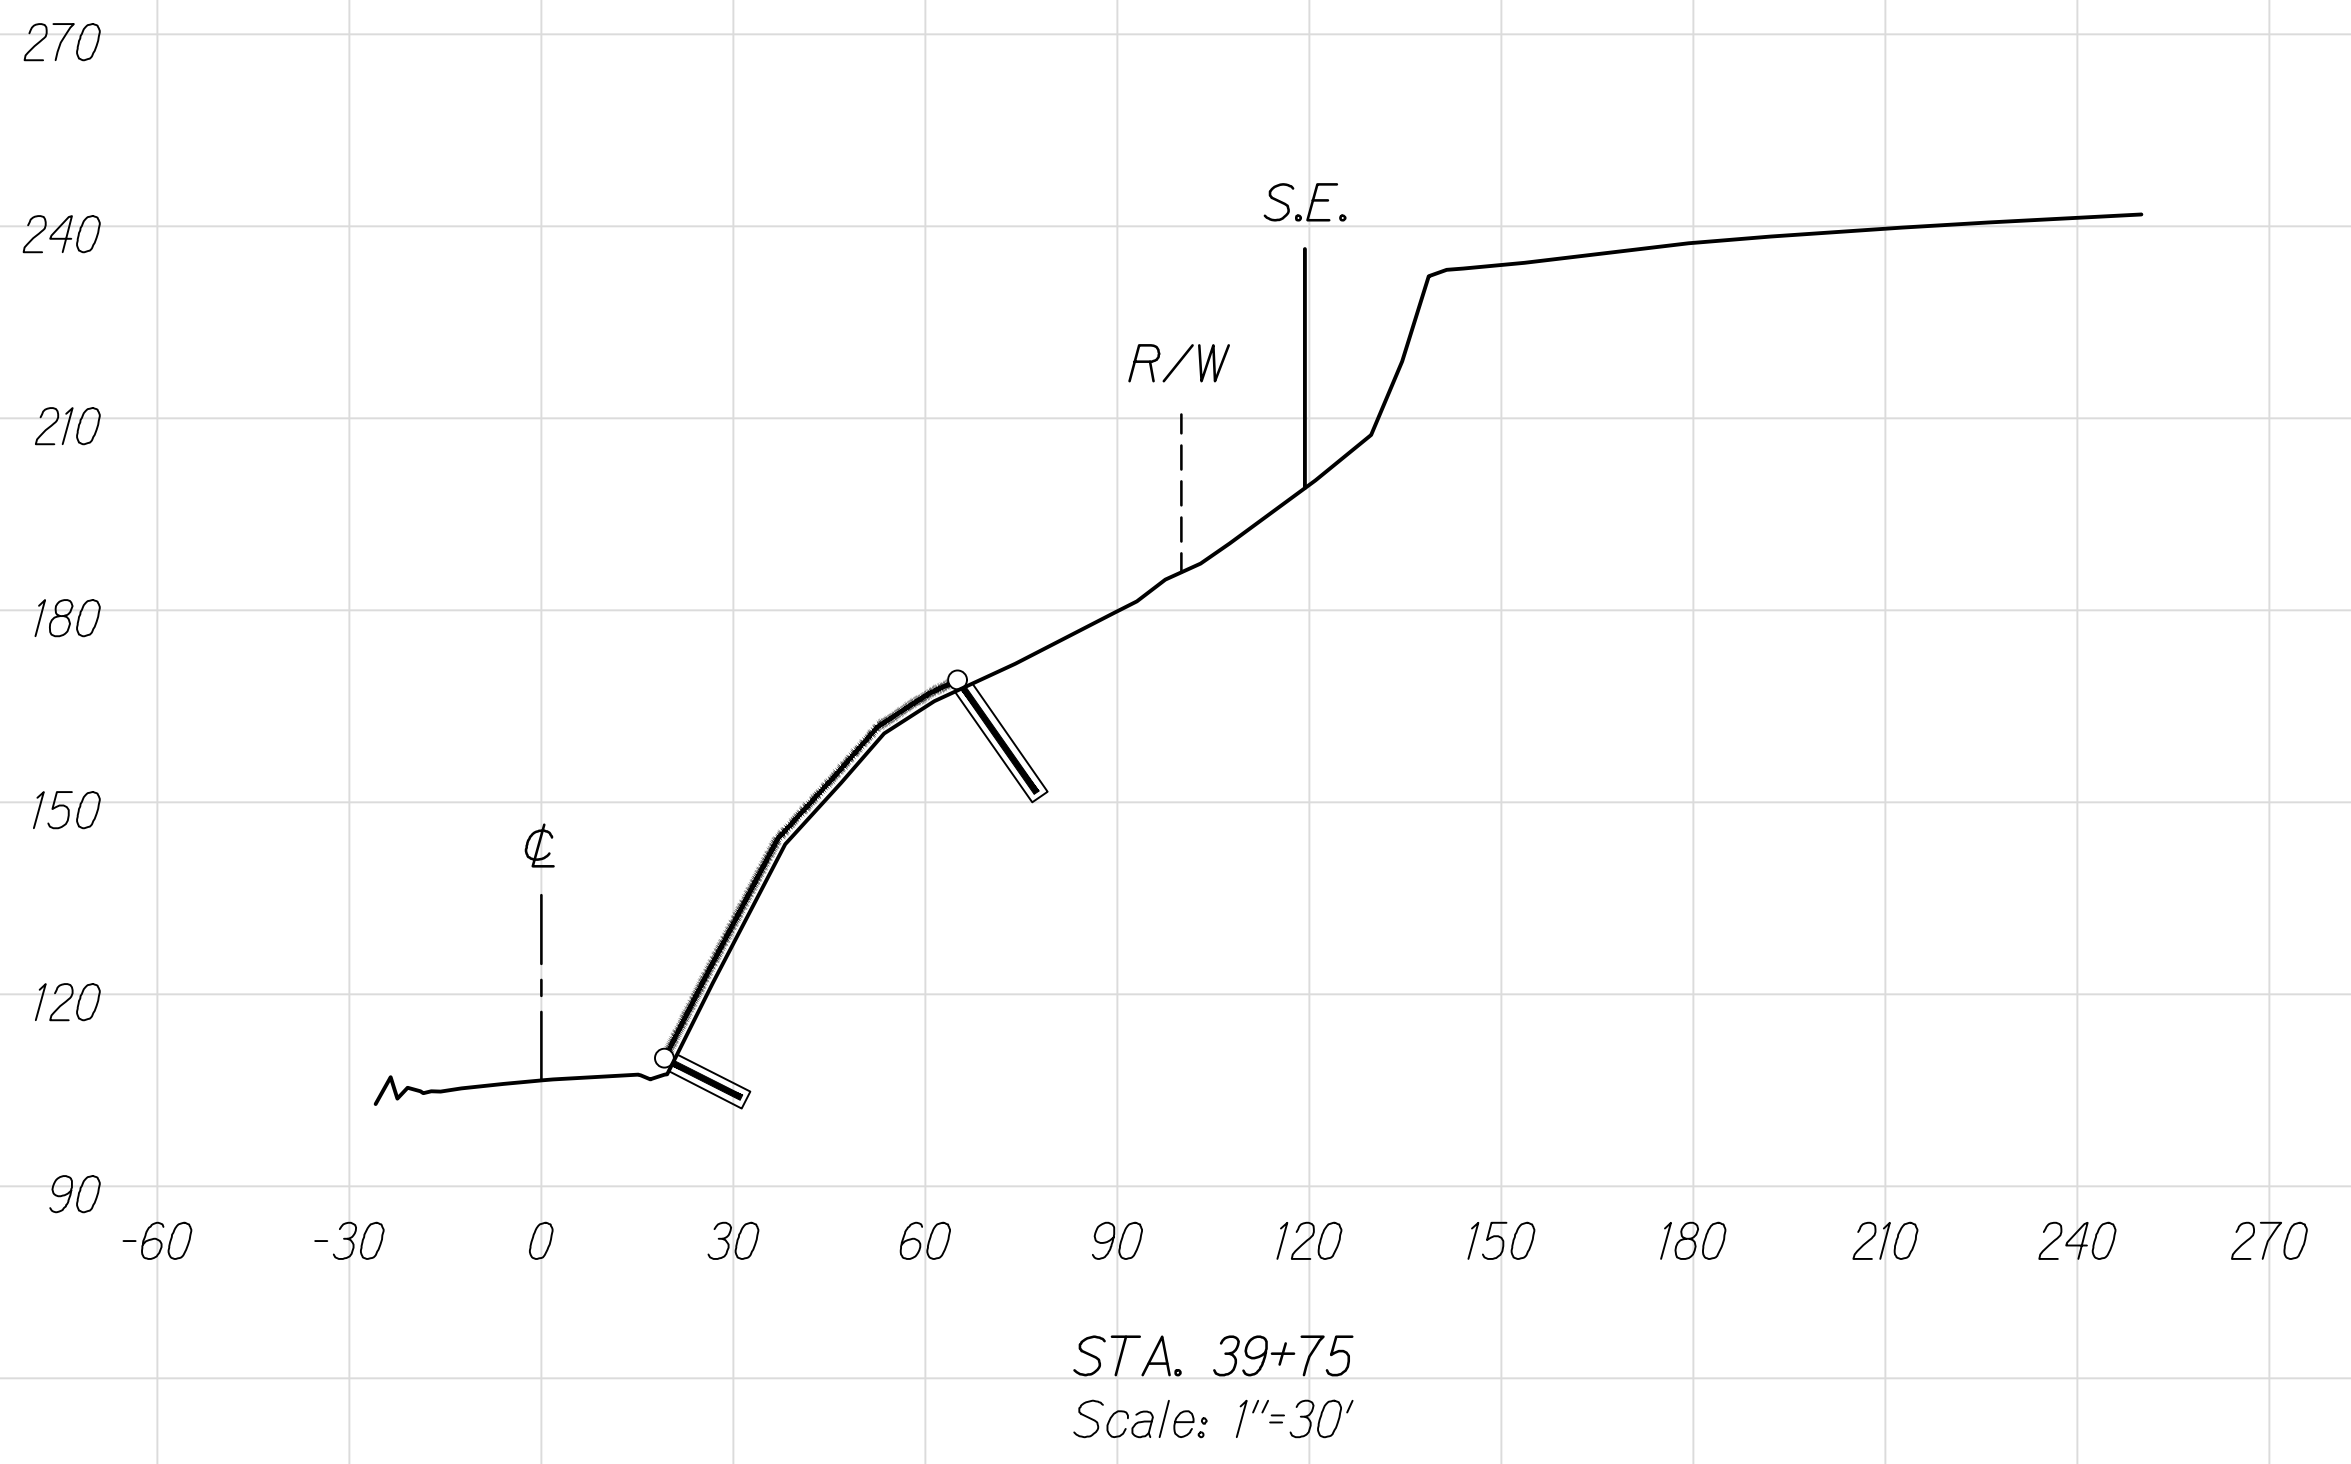

NOTE: S.E. = Limit Of Slope Easement

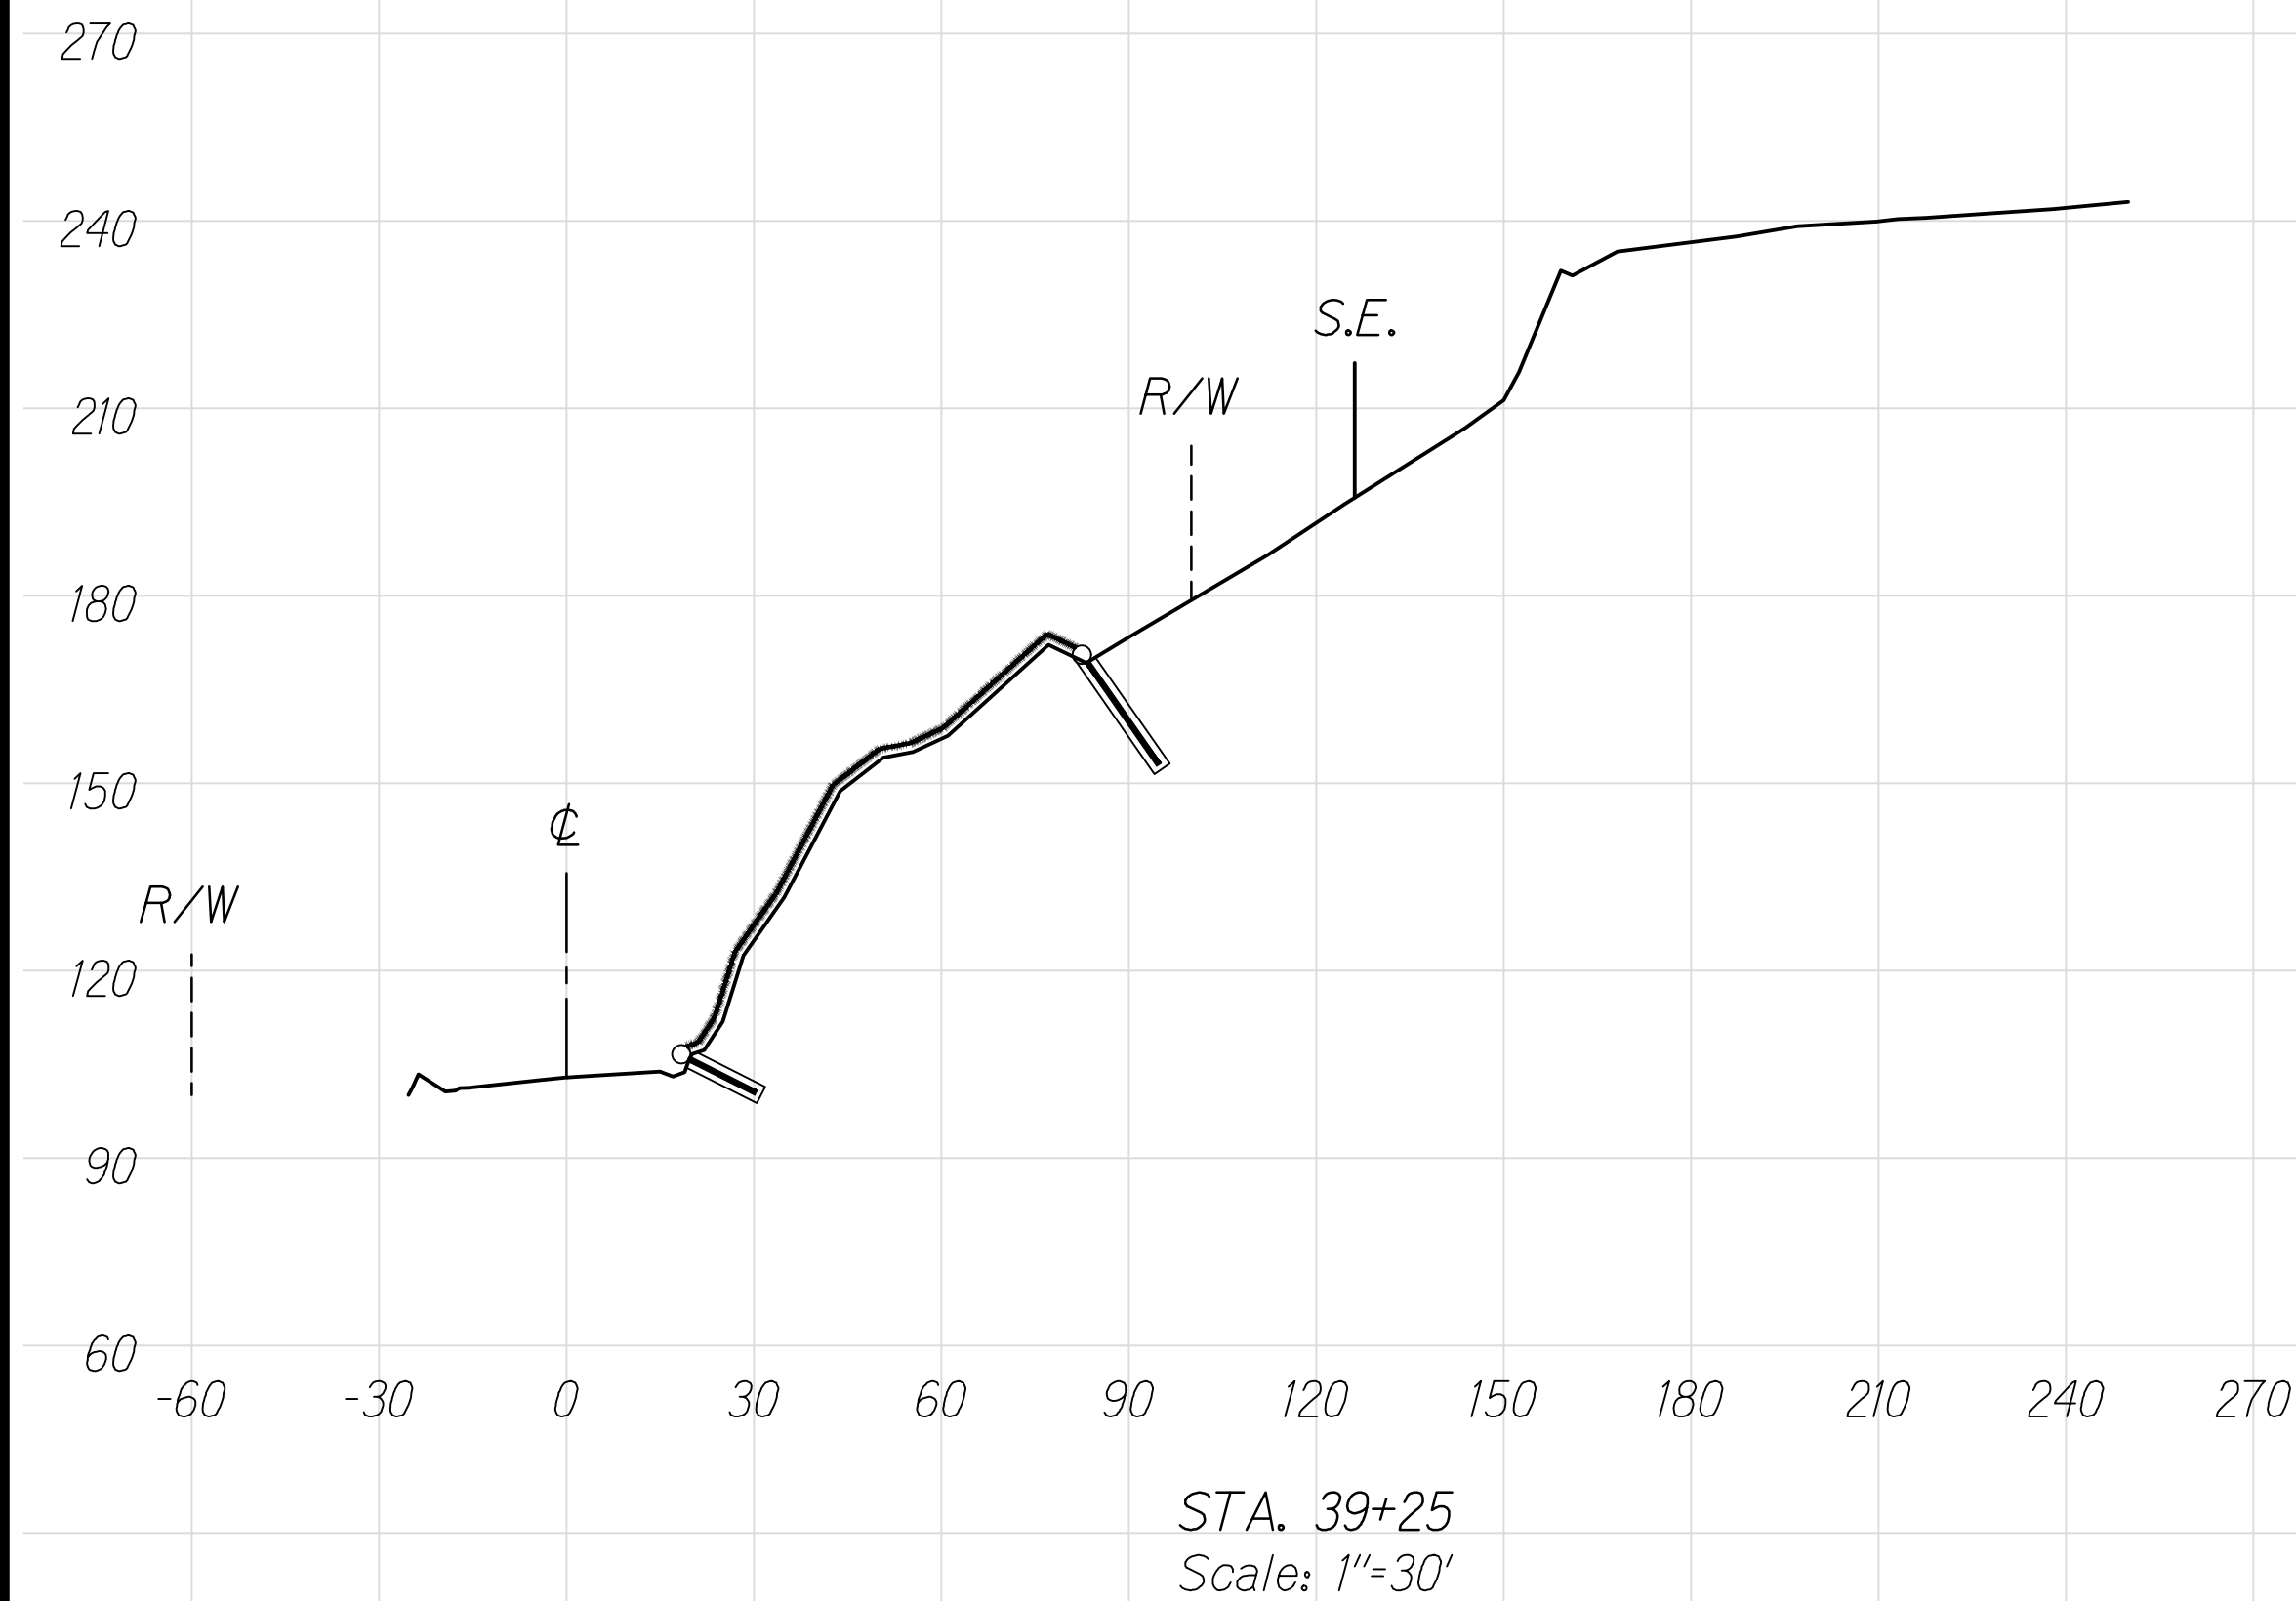

THIS WORK WAS PREPARED BY ME OR UNDER MY SUPERVISION AND CONSTRUCTION OF THIS PROJECT WILL BE UNDER MY OBSERVATION.
Gerald Y. Sen
GEO LABS, INC.
LICENSE EXPIRES 4-30-20

STATE OF HAWAII
DEPARTMENT OF TRANSPORTATION
HIGHWAYS DIVISION

CROSS SECTIONS

KUHIO HIGHWAY
Emergency Slope Stabilization
in the Vicinity of Kalihiwai Bridge
Federal-Aid Project No. ER-16(003)

Scale: _____ Date: July 2019

SHEET No. G-5.6 OF 10 SHEETS

ORIGINAL PLAN	DATE
DESIGNED BY	
TRACED BY	
NOTED BY	
CHECKED BY	

DRAWING NAME: I:\DRAWING\COMPLETED\716731-00\KALIHIWAI BRIDGE\G-5.6 CROSS SECTIONS.DWG PLOT TIME: 07-05-19, 3:55 PM

