
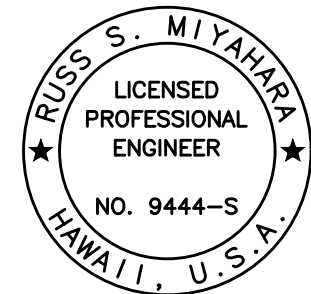


FED. ROAD DIST. NO.	STATE	FEDERAL AID PROJ. NO.	FISCAL YEAR	SHEET NO.	TOTAL SHEETS
HAWAII	HAW.	ER-16(003)	2020	18	48

DRAWING NAME: Z:\00 ONGOING\12-021 KUHIO HWY KALIHIWAI BR RT56\01 CAD\07-17-19-CHK SET\KHK-501 ROW.DWG PLOT TIME: 07-22-19, 4:42 PM

ORIGINAL PLAN	SURVEY PLOTTED BY	DATE
NOTE BOOK	DRAWN BY	
No.	DESIGNED BY	
	QUANTITIES BY	
	CHECKED BY	

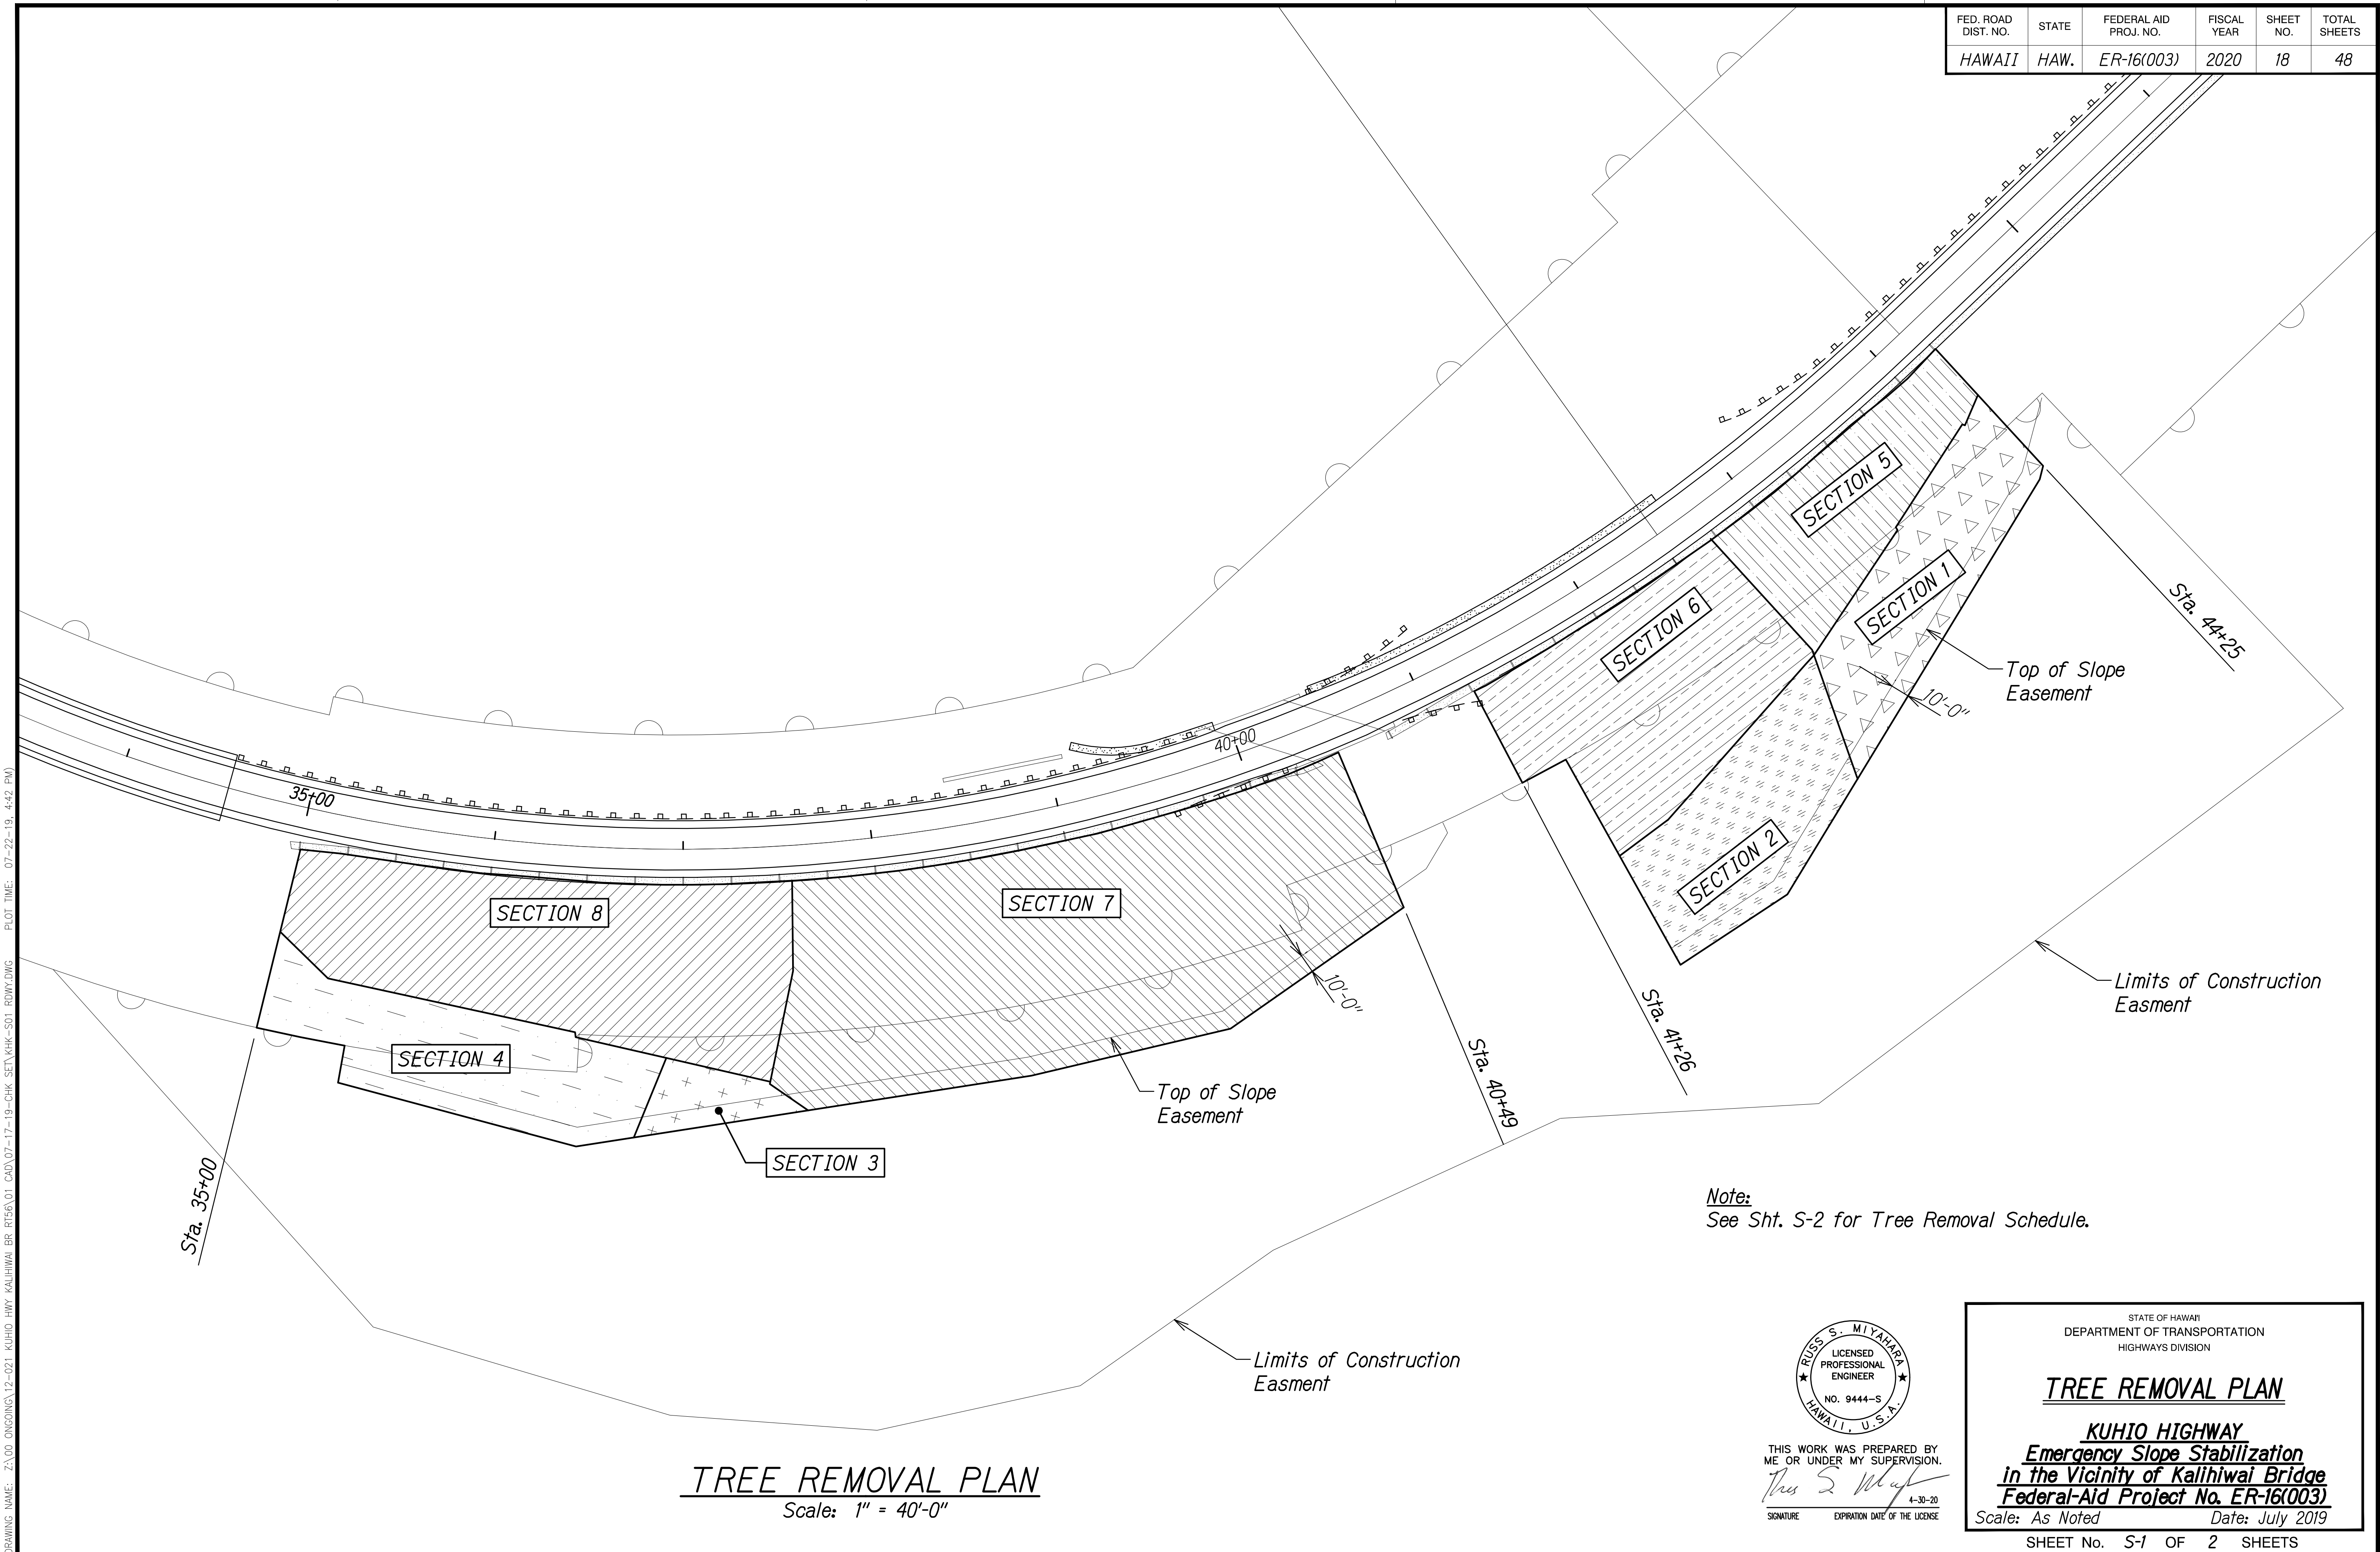

THIS WORK WAS PREPARED BY
ME OR UNDER MY SUPERVISION.
Russ S. Miyahara
SIGNATURE EXPIRATION DATE OF THE LICENSE 4-30-20

STATE OF HAWAII
DEPARTMENT OF TRANSPORTATION
HIGHWAYS DIVISION

TREE REMOVAL PLAN

KUHIO HIGHWAY
Emergency Slope Stabilization
in the Vicinity of Kalihiwai Bridge
Federal-Aid Project No. ER-16(003)

Scale: As Noted Date: July 2019

SHEET No. S-1 OF 2 SHEETS