


FED. ROAD DIST. NO.	STATE	FED-AID PROJ. NO.	FISCAL YEAR	SHEET NO.	TOTAL SHEETS
HAWAII	HAW.	NH-056-1(058)	2017	20	30

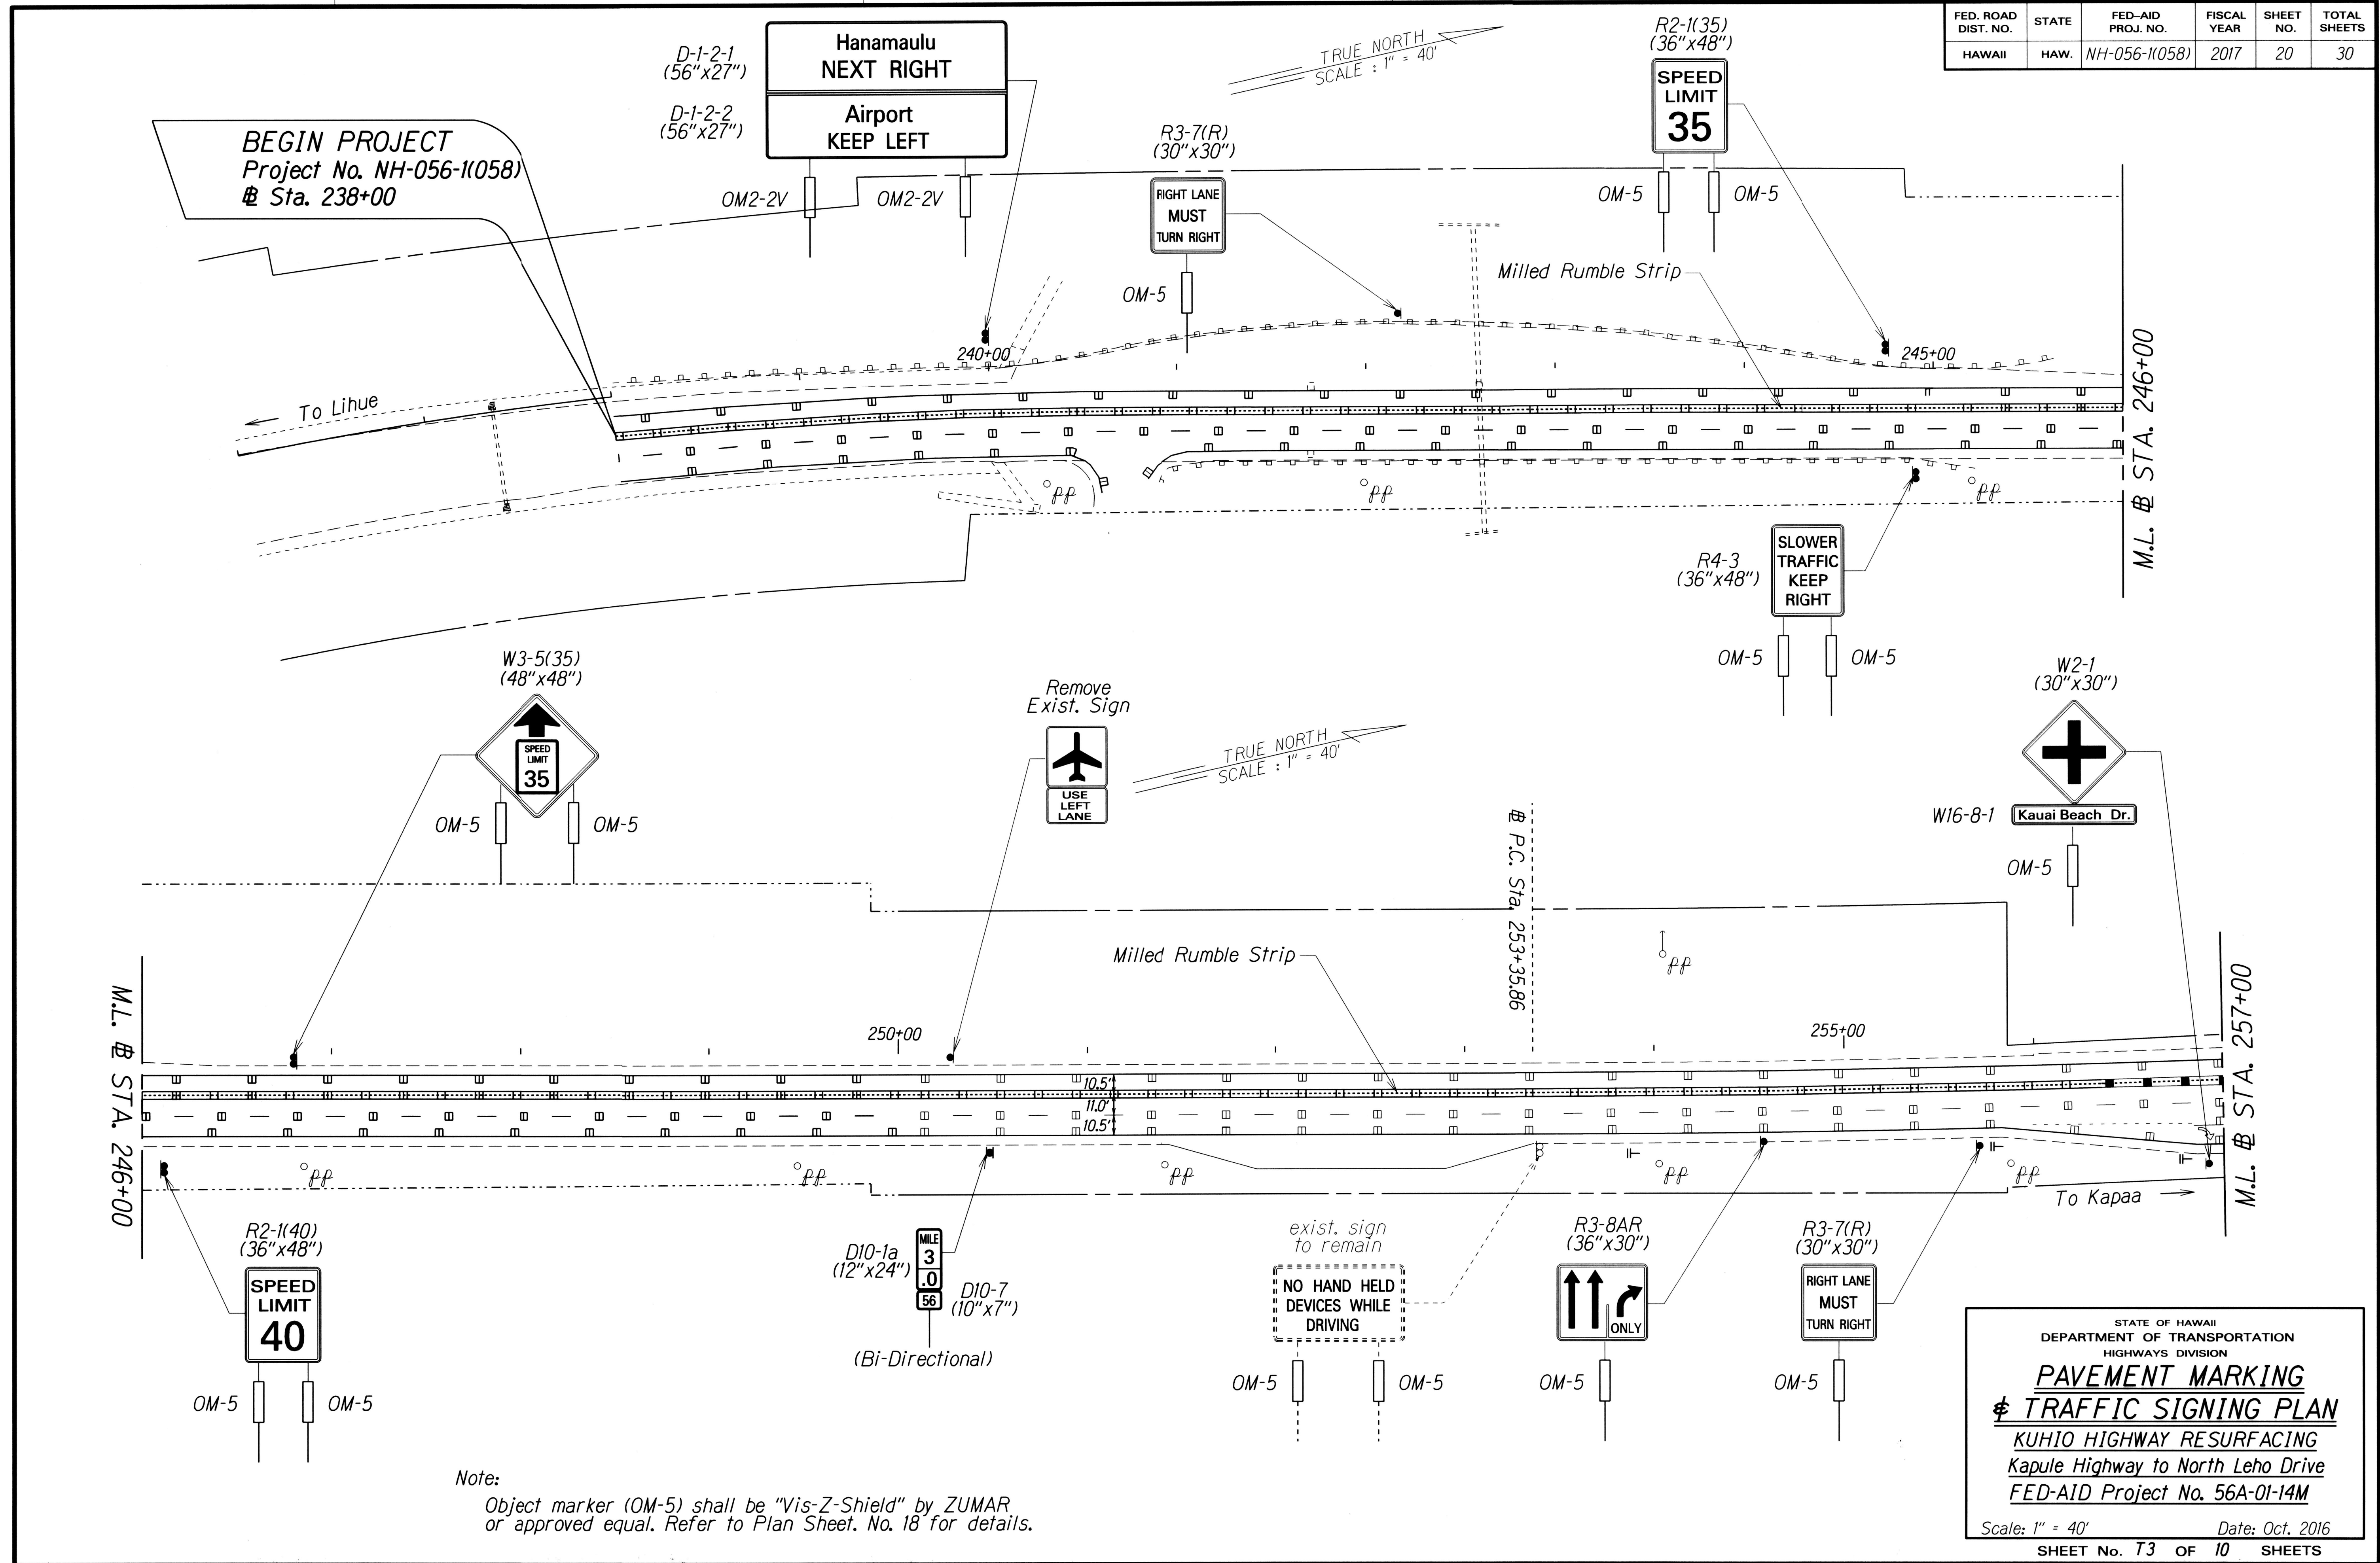

ORIGINAL PLAN	SURVEY PLOTTED BY	DATE
TRACED BY		
DESIGNED BY		
QUANTITIES BY		
CHECKED BY		

Note:
Object marker (OM-5) shall be "Vis-Z-Shield" by ZUMAR or approved equal. Refer to Plan Sheet, No. 18 for details.


STATE OF HAWAII
DEPARTMENT OF TRANSPORTATION
HIGHWAYS DIVISION

**PAVEMENT MARKING
& TRAFFIC SIGNING PLAN**

KUHIO HIGHWAY RESURFACING
Kapule Highway to North Leho Drive
FED-AID Project No. 56A-01-14M

Scale: 1" = 40' Date: Oct. 2016
SHEET No. T3 OF 10 SHEETS

FED. ROAD DIST. NO.	STATE	FED-AID PROJ. NO.	FISCAL YEAR	SHEET NO.	TOTAL SHEETS
HAWAII	HAW.	NH-056-1(058)	2017	21	30

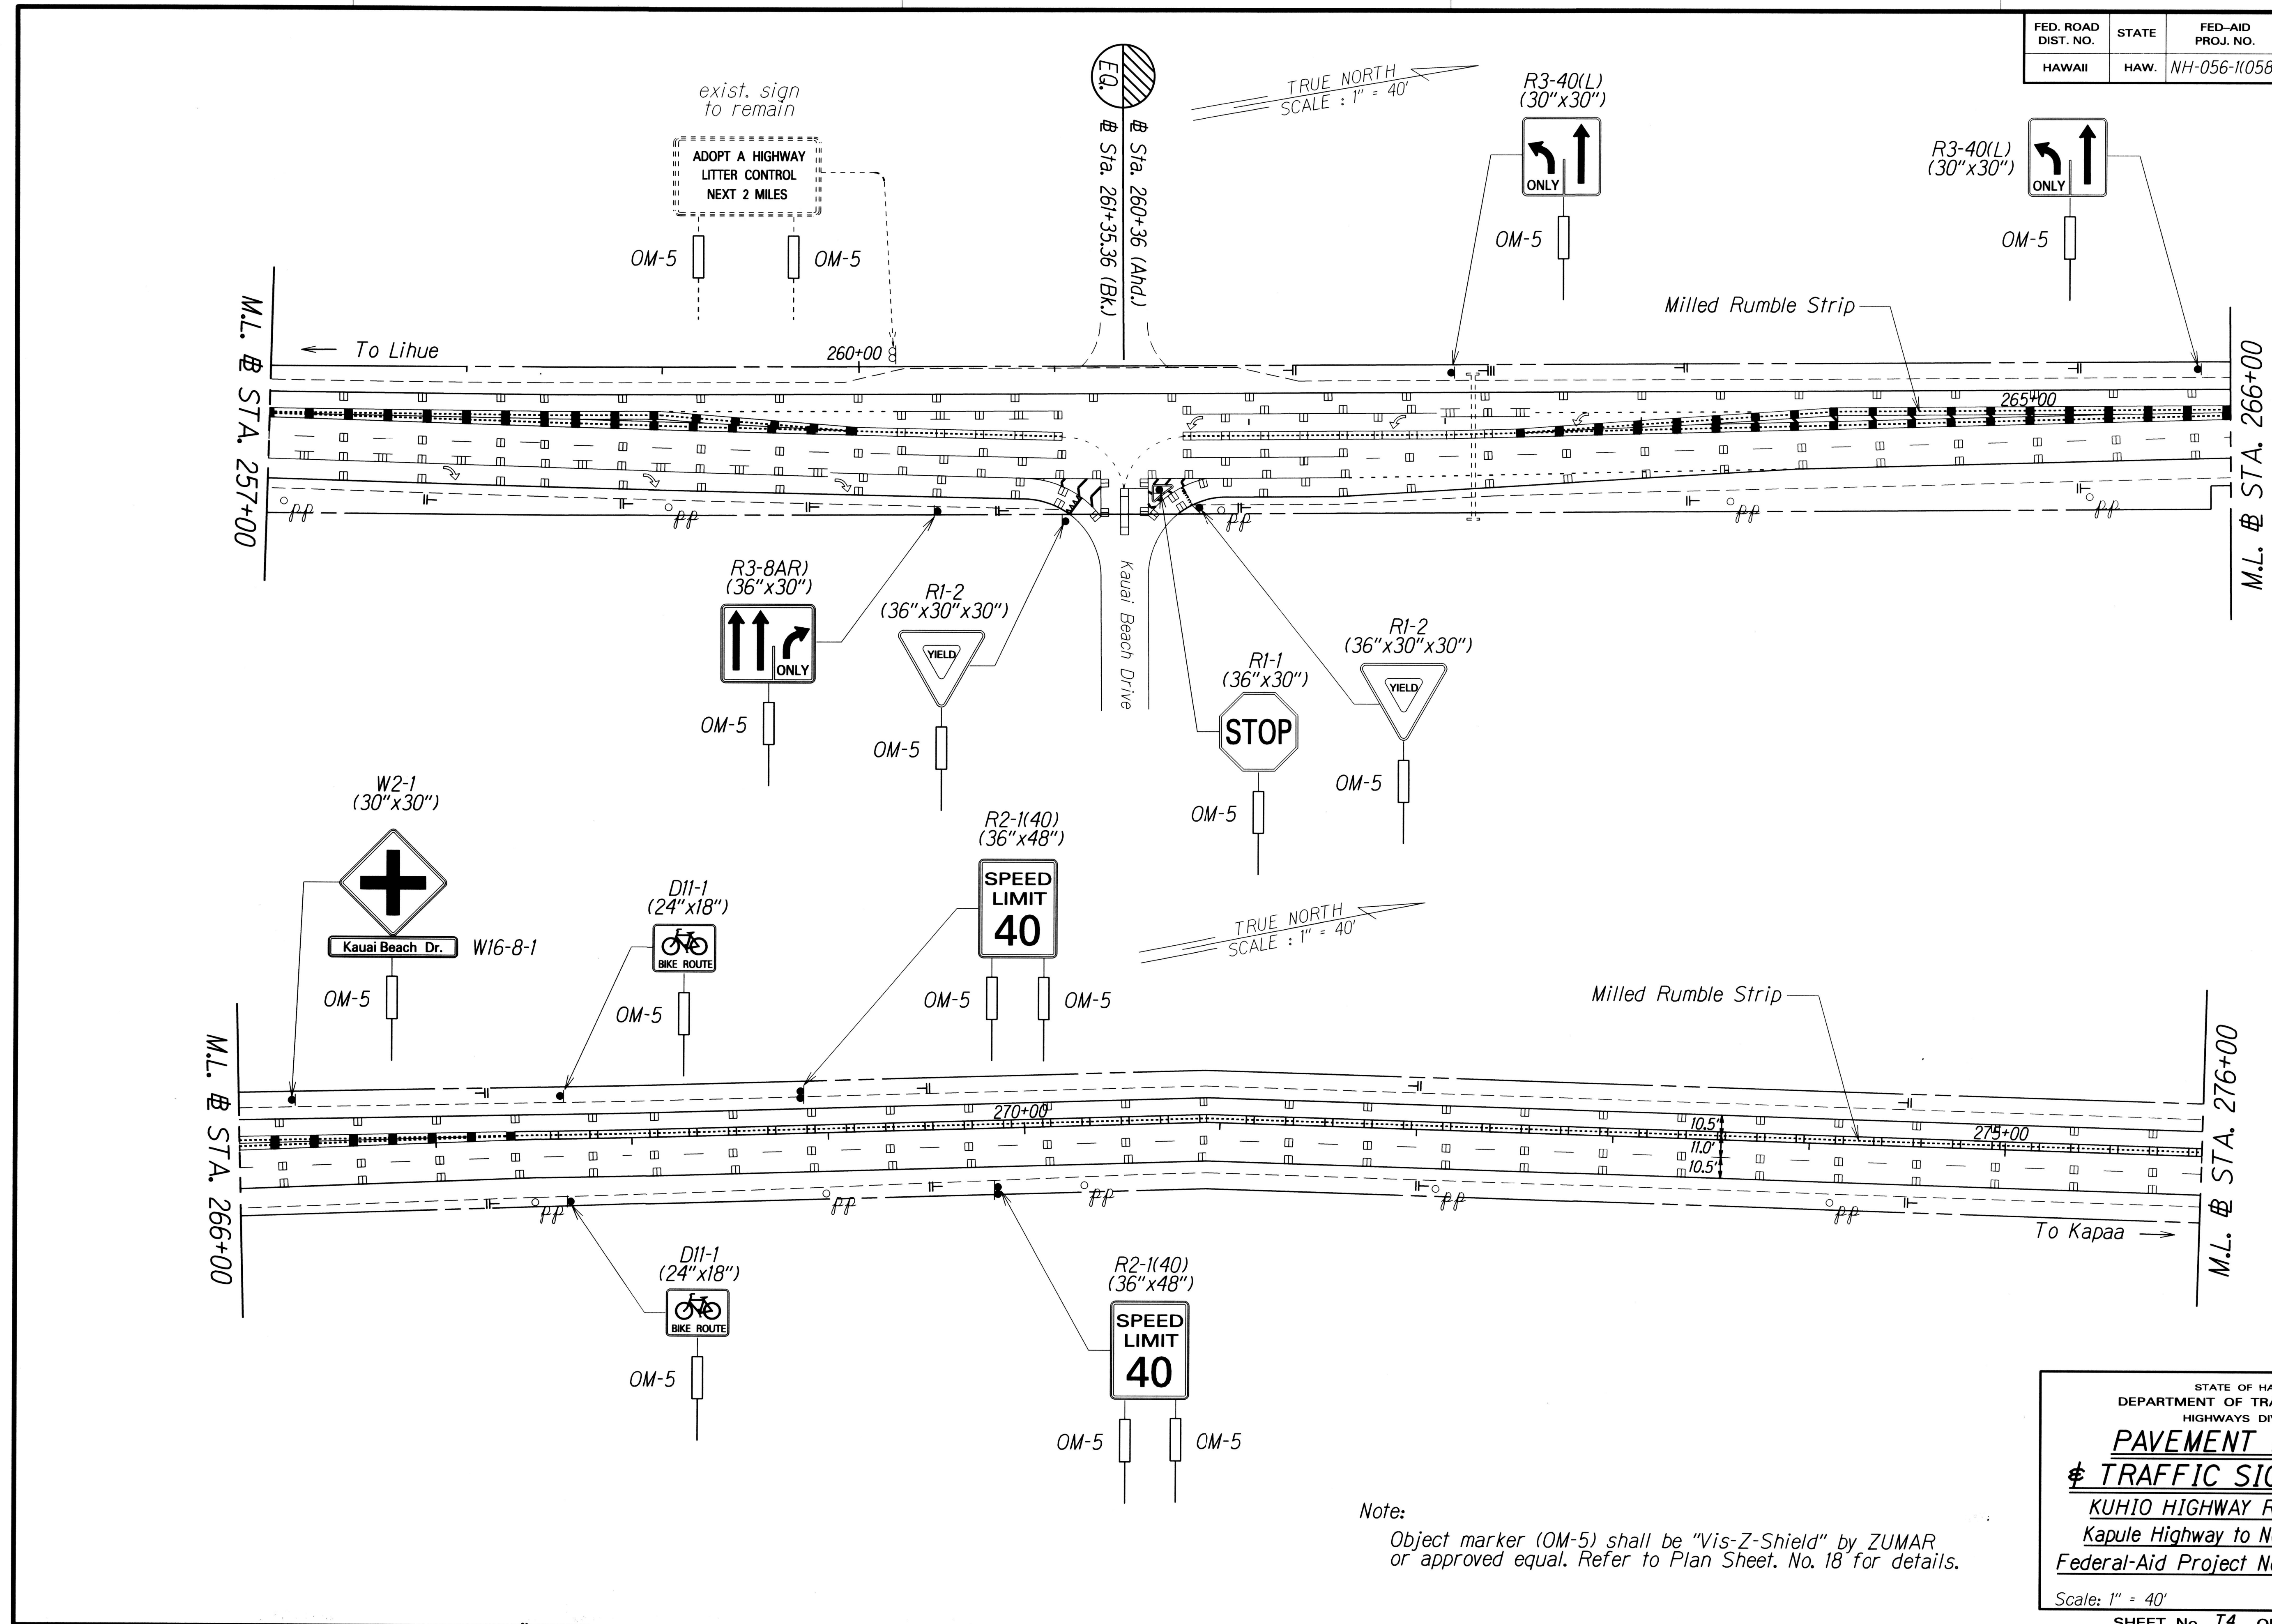

DESIGNED BY	DATE
DRAWN BY	
CHECKED BY	
NOTED BY	
QUANTITIES BY	
CHECKED BY	

Note:
Object marker (OM-5) shall be "Vis-Z-Shield" by ZUMAR or approved equal. Refer to Plan Sheet. No. 18 for details.


STATE OF HAWAII
DEPARTMENT OF TRANSPORTATION
HIGHWAYS DIVISION

**PAVEMENT MARKING
& TRAFFIC SIGNING PLAN**

KUHIO HIGHWAY RESURFACING
Kapule Highway to North Leho Drive
Federal-Aid Project No. NH-056-1(058)


Scale: 1" = 40' Date: Oct. 2016
SHEET No. T4 OF 10 SHEETS

FED. ROAD DIST. NO.	STATE	FED-AID PROJ. NO.	FISCAL YEAR	SHEET NO.	TOTAL SHEETS
HAWAII	HAW.	NH-056-1(058)	2017	23	30

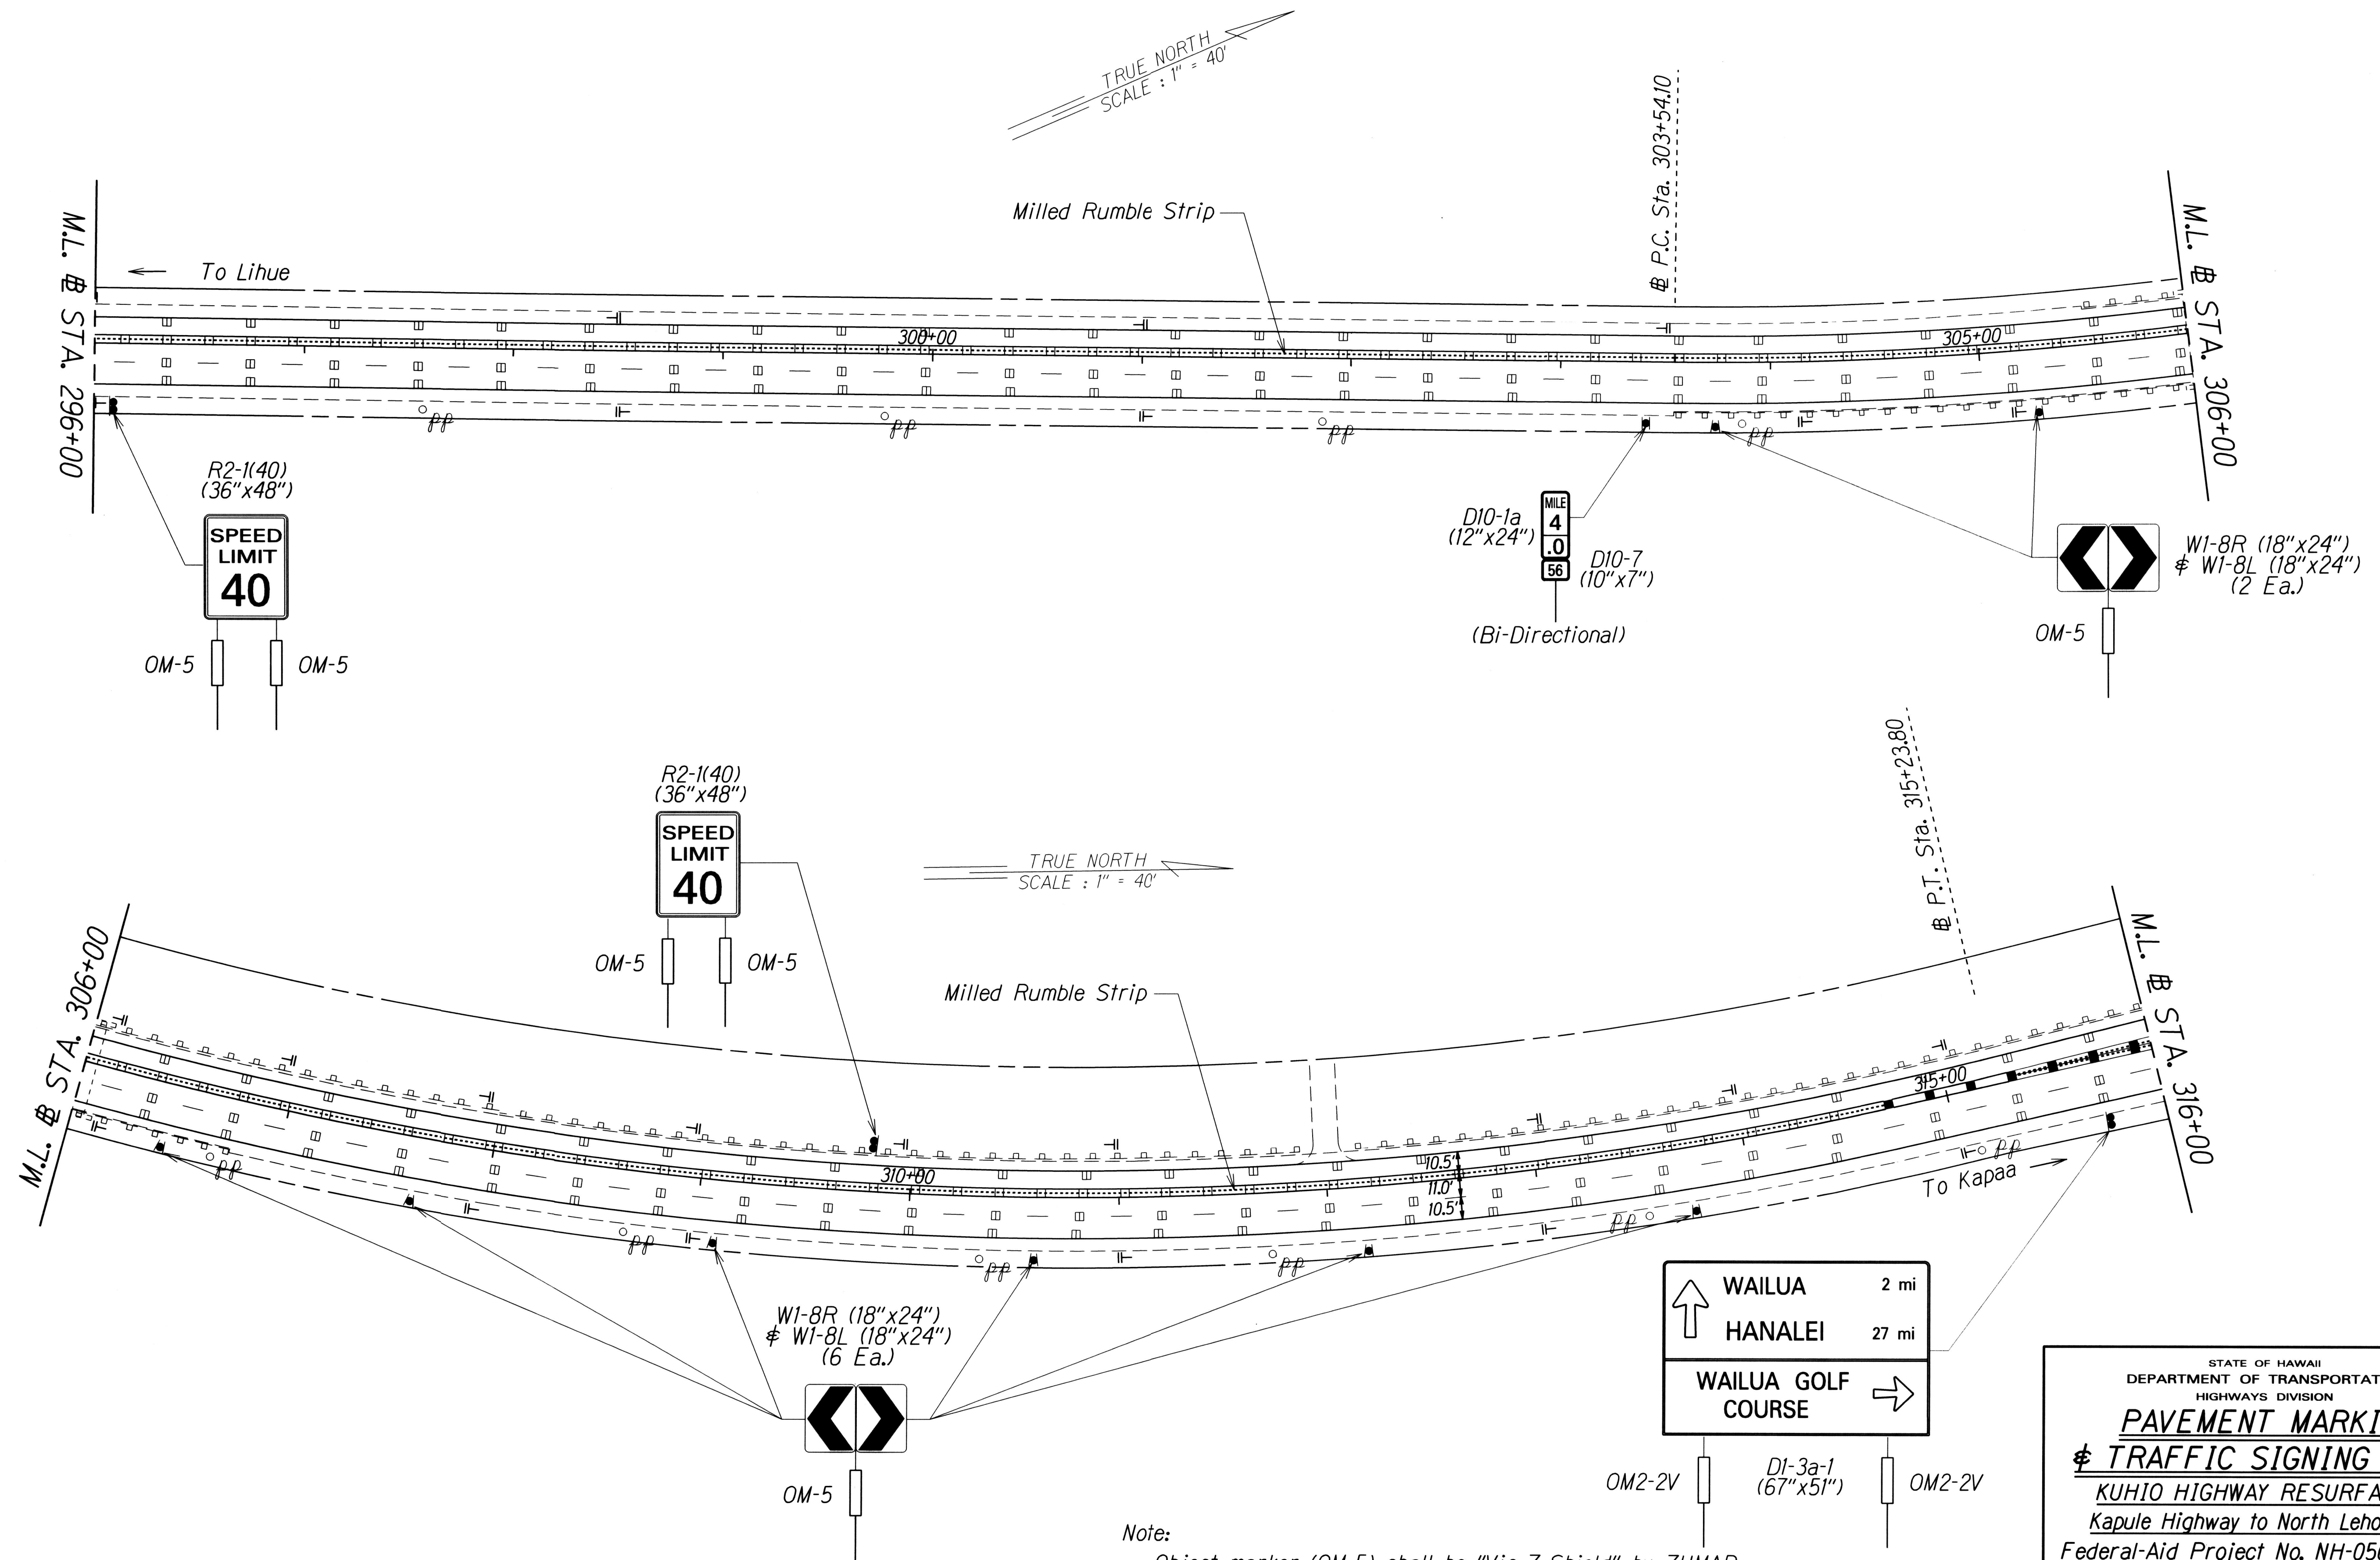

DATE	_____
DESIGNED BY	_____
CHECKED BY	_____
DATE	_____
DESIGNED BY	_____
CHECKED BY	_____
DATE	_____
DESIGNED BY	_____
CHECKED BY	_____

Note:
Object marker (OM-5) shall be "Vis-Z-Shield" by ZUMAR or approved equal. Refer to Plan Sheet, No. 18 for details.

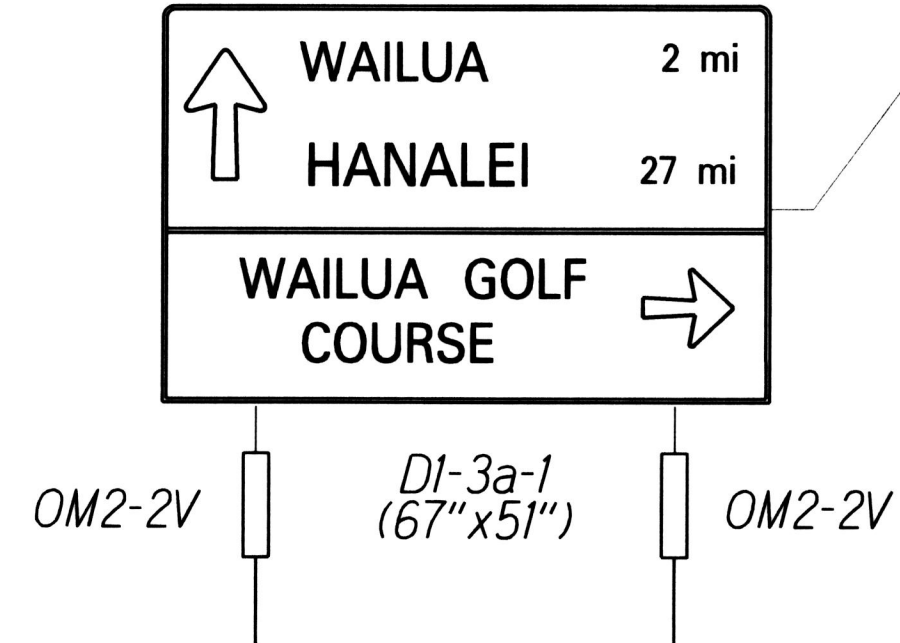

STATE OF HAWAII
DEPARTMENT OF TRANSPORTATION
HIGHWAYS DIVISION


**PAVEMENT MARKING
& TRAFFIC SIGNING PLAN**

KUHIU HIGHWAY RESURFACING
Kapule Highway to North Leho Drive
Federal-Aid Project No. NH-056-1(058)

Scale: 1" = 40' Date: Oct. 2016

SHEET No. T6 OF 10 SHEETS

FED. ROAD DIST. NO.	STATE	FED-AID PROJ. NO.	FISCAL YEAR	SHEET NO.	TOTAL SHEETS
HAWAII	HAW.	NH-056-1(058)	2017	24	30

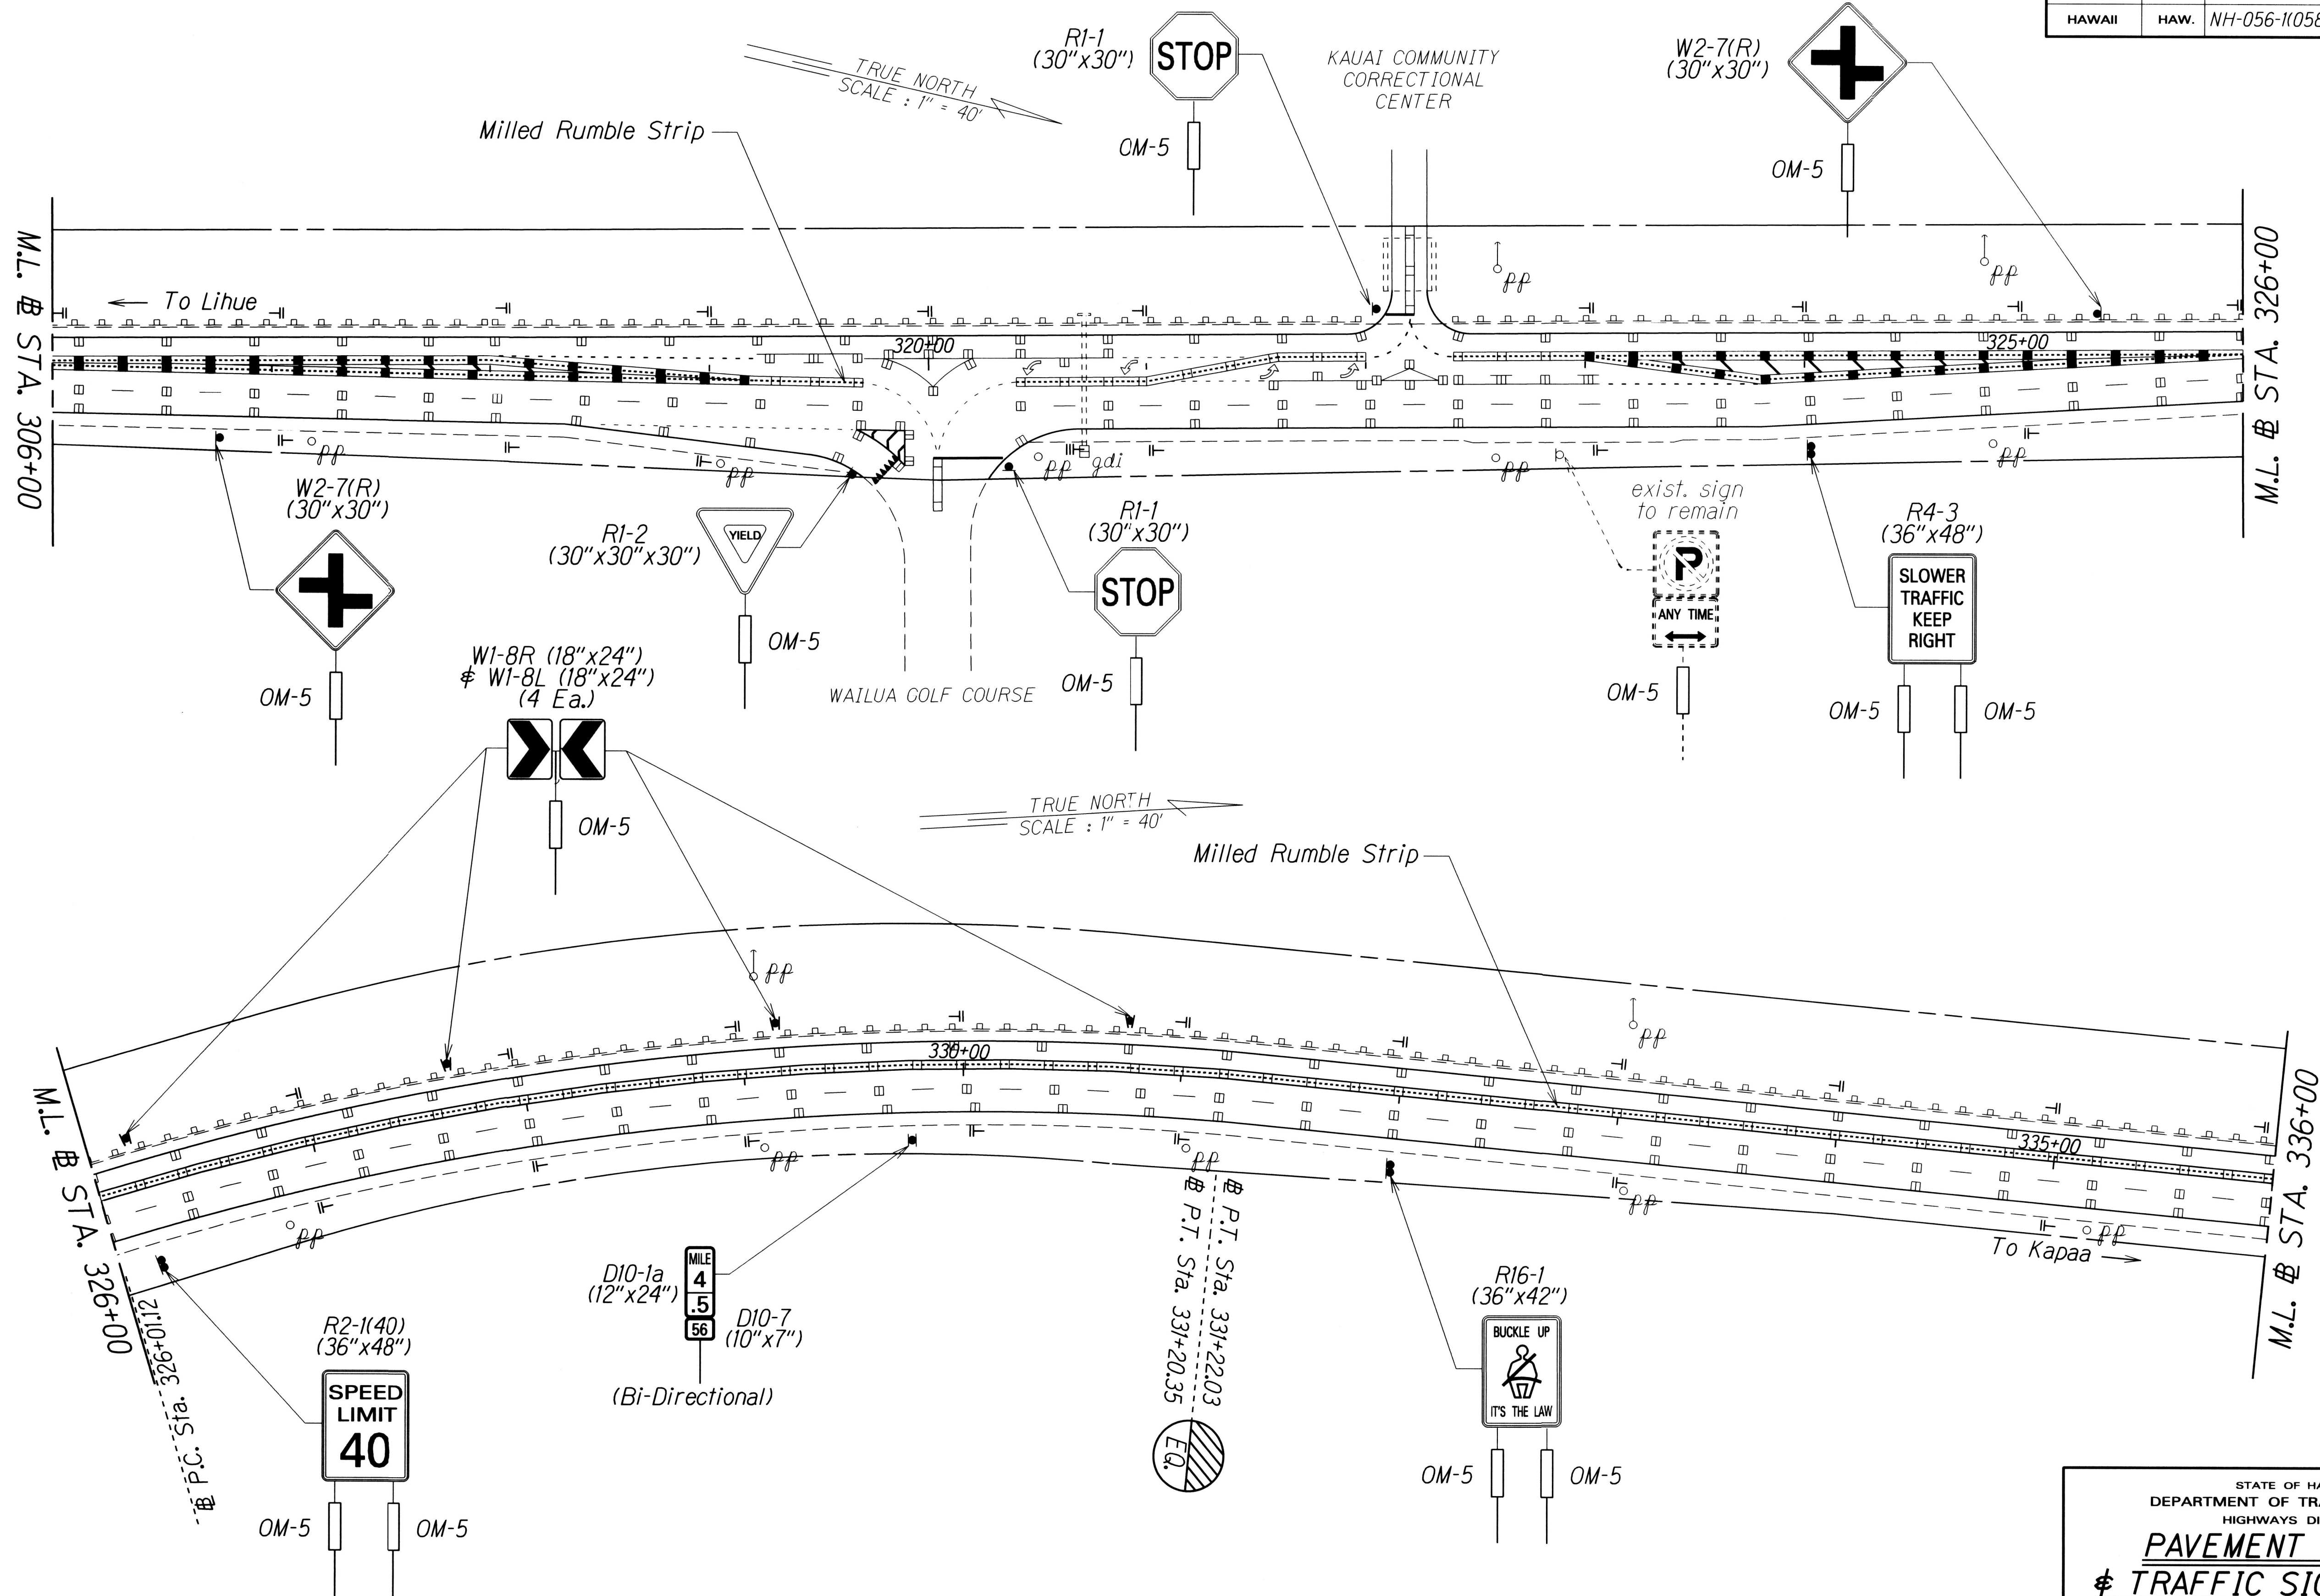

ORIGINAL PLAN	DATE
SURVEY PLOTTED BY	
DESIGNED BY	
TRACED BY	
QUANTITIES BY	
CHECKED BY	

Note:
Object marker (OM-5) shall be "Vis-Z-Shield" by ZUMAR or approved equal. Refer to Plan Sheet. No. 18 for details.


STATE OF HAWAII
DEPARTMENT OF TRANSPORTATION
HIGHWAYS DIVISION

PAVEMENT MARKING
TRAFFIC SIGNING PLAN

KUHIU HIGHWAY RESURFACING
Kapule Highway to North Leho Drive
Federal-Aid Project No. NH-056-1(058)

Scale: 1" = 40' Date: Oct. 2016
SHEET No. 24 OF 30 SHEETS

FED. ROAD DIST. NO.	STATE	FED-AID PROJ. NO.	FISCAL YEAR	SHEET NO.	TOTAL SHEETS
HAWAII	HAW.	NH-056-1(058)	2017	25	30

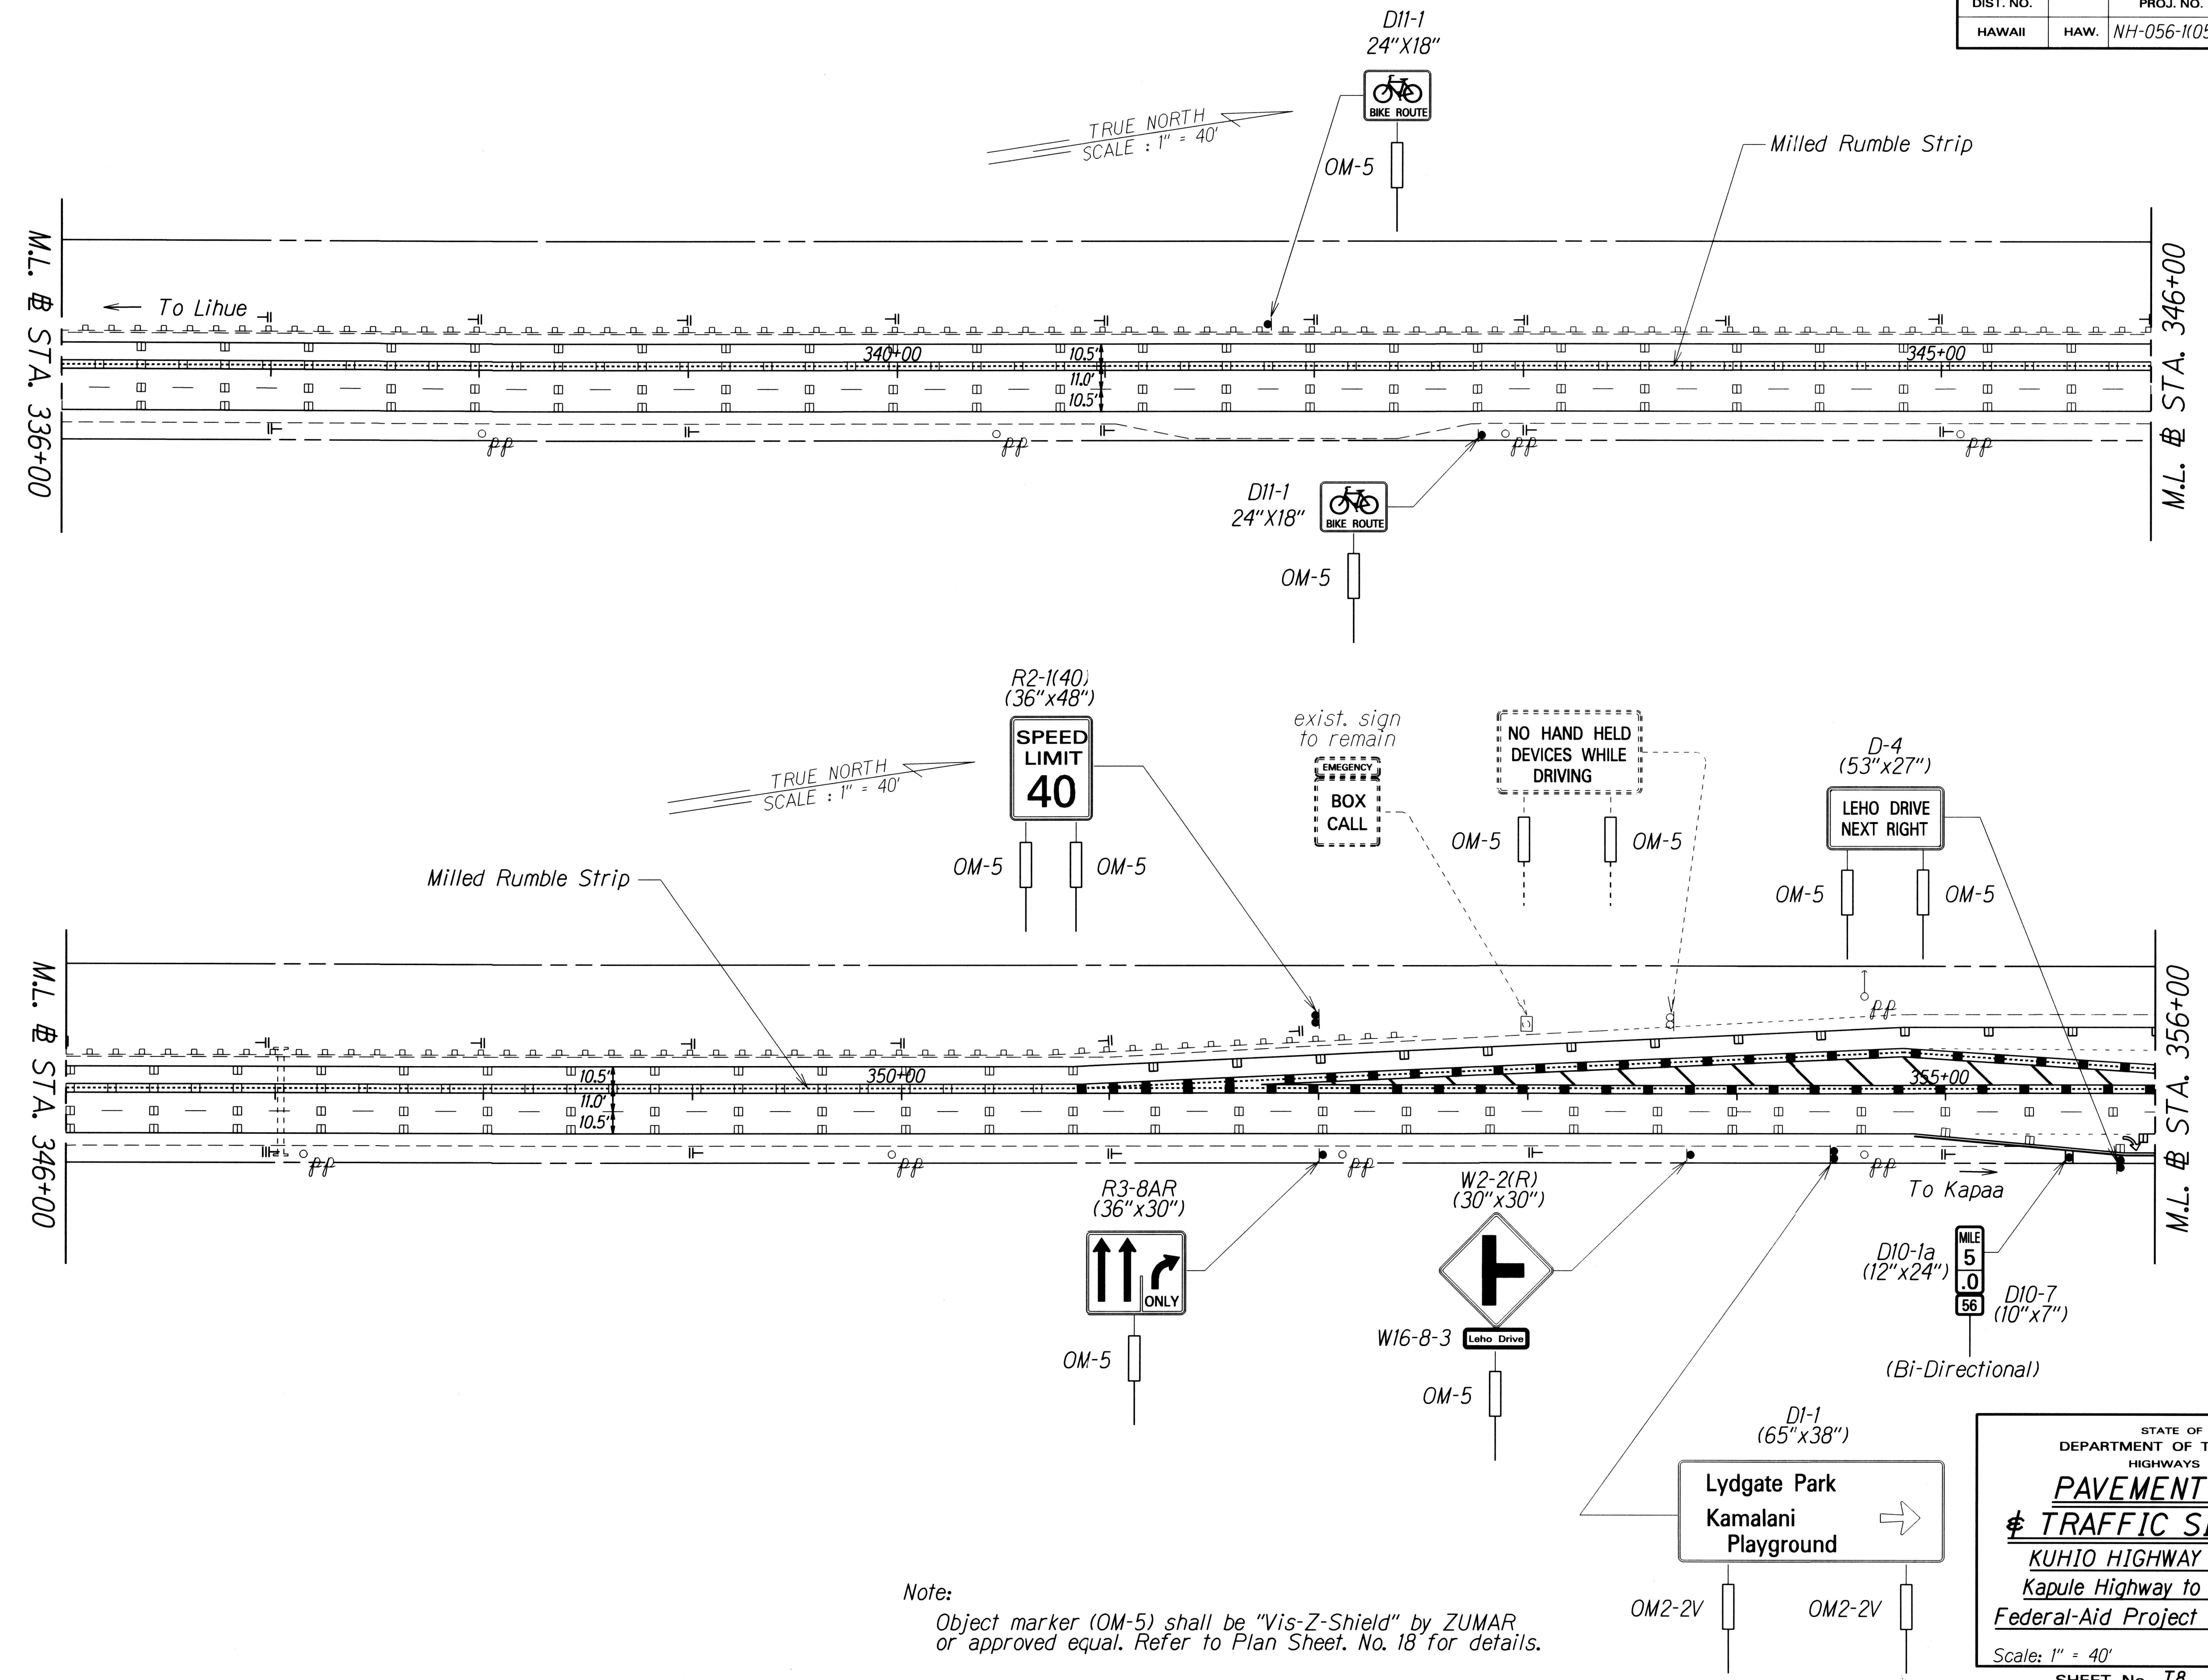

ORIGINAL PLAN	DATE
SURVEY PLOTTED BY	
TRACED BY	
DESIGNED BY	
QUANTITIES BY	
CHECKED BY	

Note:
Object marker (OM-5) shall be "Vis-Z-Shield" by ZUMAR or approved equal. Refer to Plan Sheet. No. 18 for details.


STATE OF HAWAII
DEPARTMENT OF TRANSPORTATION
HIGHWAYS DIVISION

**PAVEMENT MARKING
& TRAFFIC SIGNING PLAN**

KUHIO HIGHWAY RESURFACING
Kapule Highway to North Leho Drive
Federal-Aid Project No. NH-056-1(058)

Scale: 1" = 40' Date: Oct. 2016
SHEET No. 25 OF 10 SHEETS

FED. ROAD DIST. NO.	STATE	FED-AID PROJ. NO.	FISCAL YEAR	SHEET NO.	TOTAL SHEETS
HAWAII	HAW.	NH-056-1(058)	2017	26	30

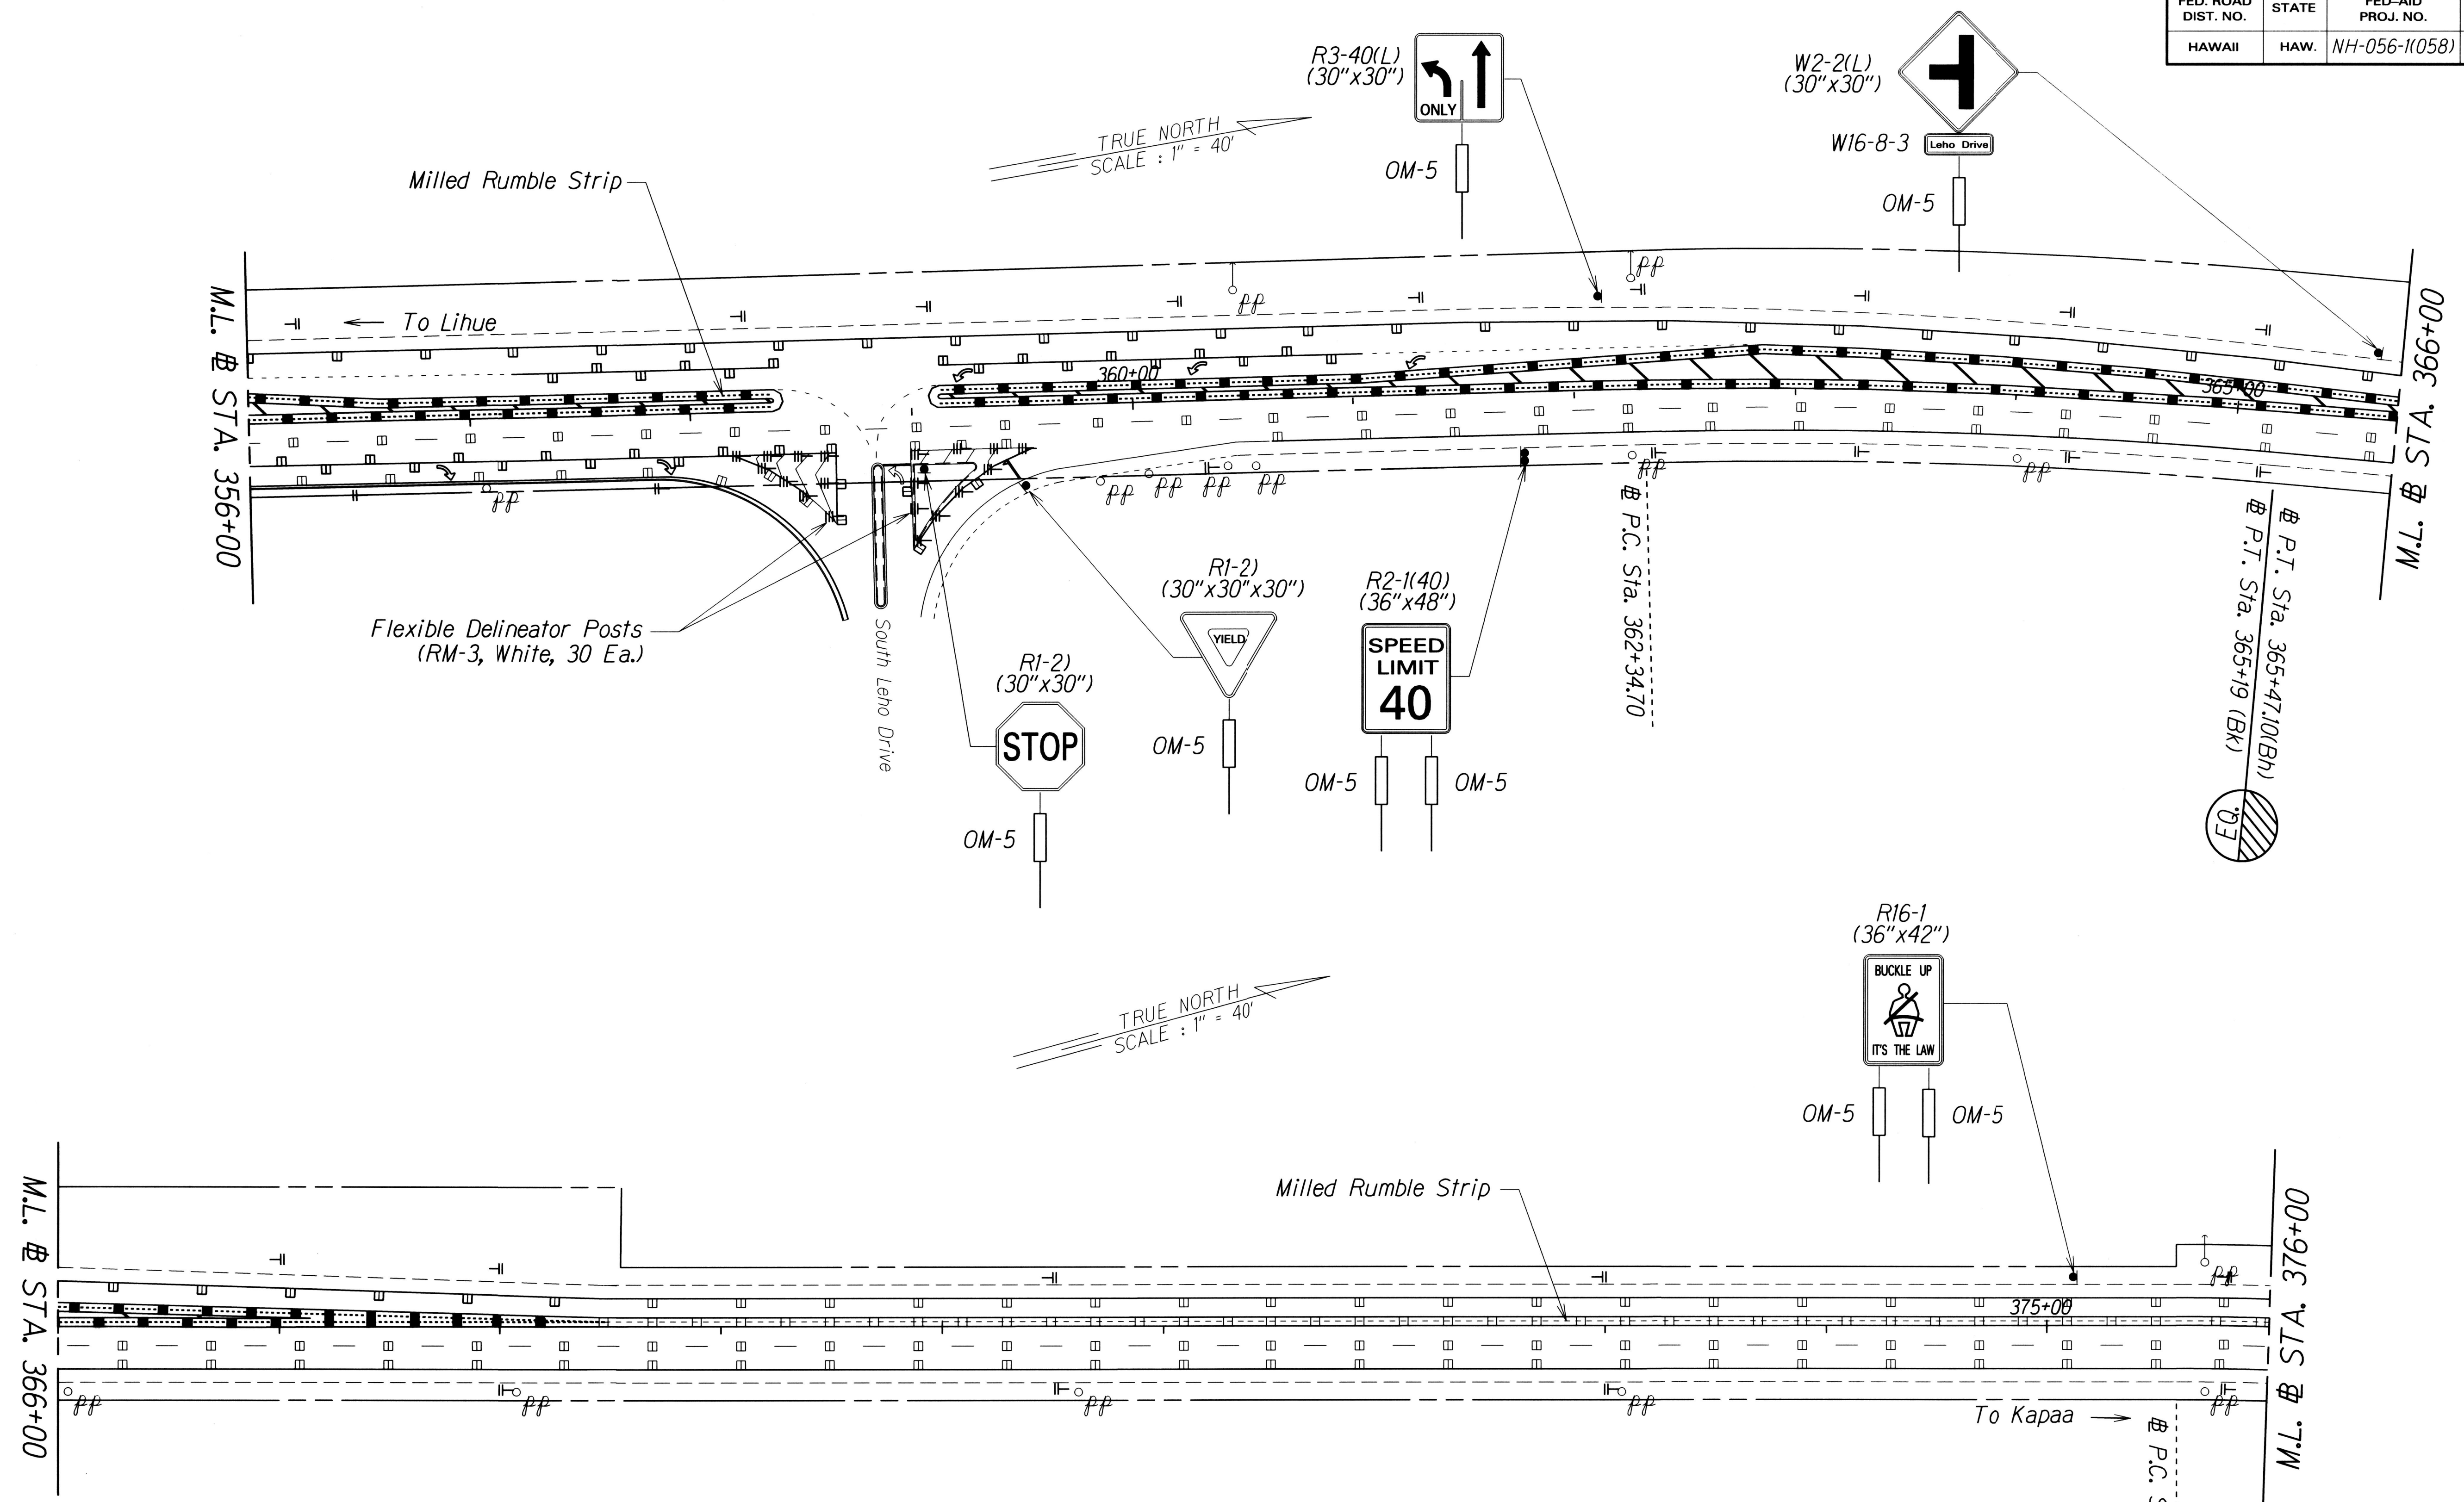

ORIGINAL PLAN	DATE
DESIGNED BY	
TRACED BY	
QUANTITIES BY	
CHECKED BY	

Note:
Object marker (OM-5) shall be "Vis-Z-Shield" by ZUMAR or approved equal. Refer to Plan Sheet, No. 18 for details.


STATE OF HAWAII
DEPARTMENT OF TRANSPORTATION
HIGHWAYS DIVISION

PAVEMENT MARKING
TRAFFIC SIGNING PLAN

KUHIO HIGHWAY RESURFACING
Kapule Highway to North Leho Drive
Federal-Aid Project No. NH-056-1(058)

Scale: 1" = 40' Date: Oct. 2016
SHEET No. 26 OF 10 SHEETS

FED. ROAD DIST. NO.	STATE	FED-AID PROJ. NO.	FISCAL YEAR	SHEET NO.	TOTAL SHEETS
HAWAII	HAW.	NH-056-1(058)	2017	27	30

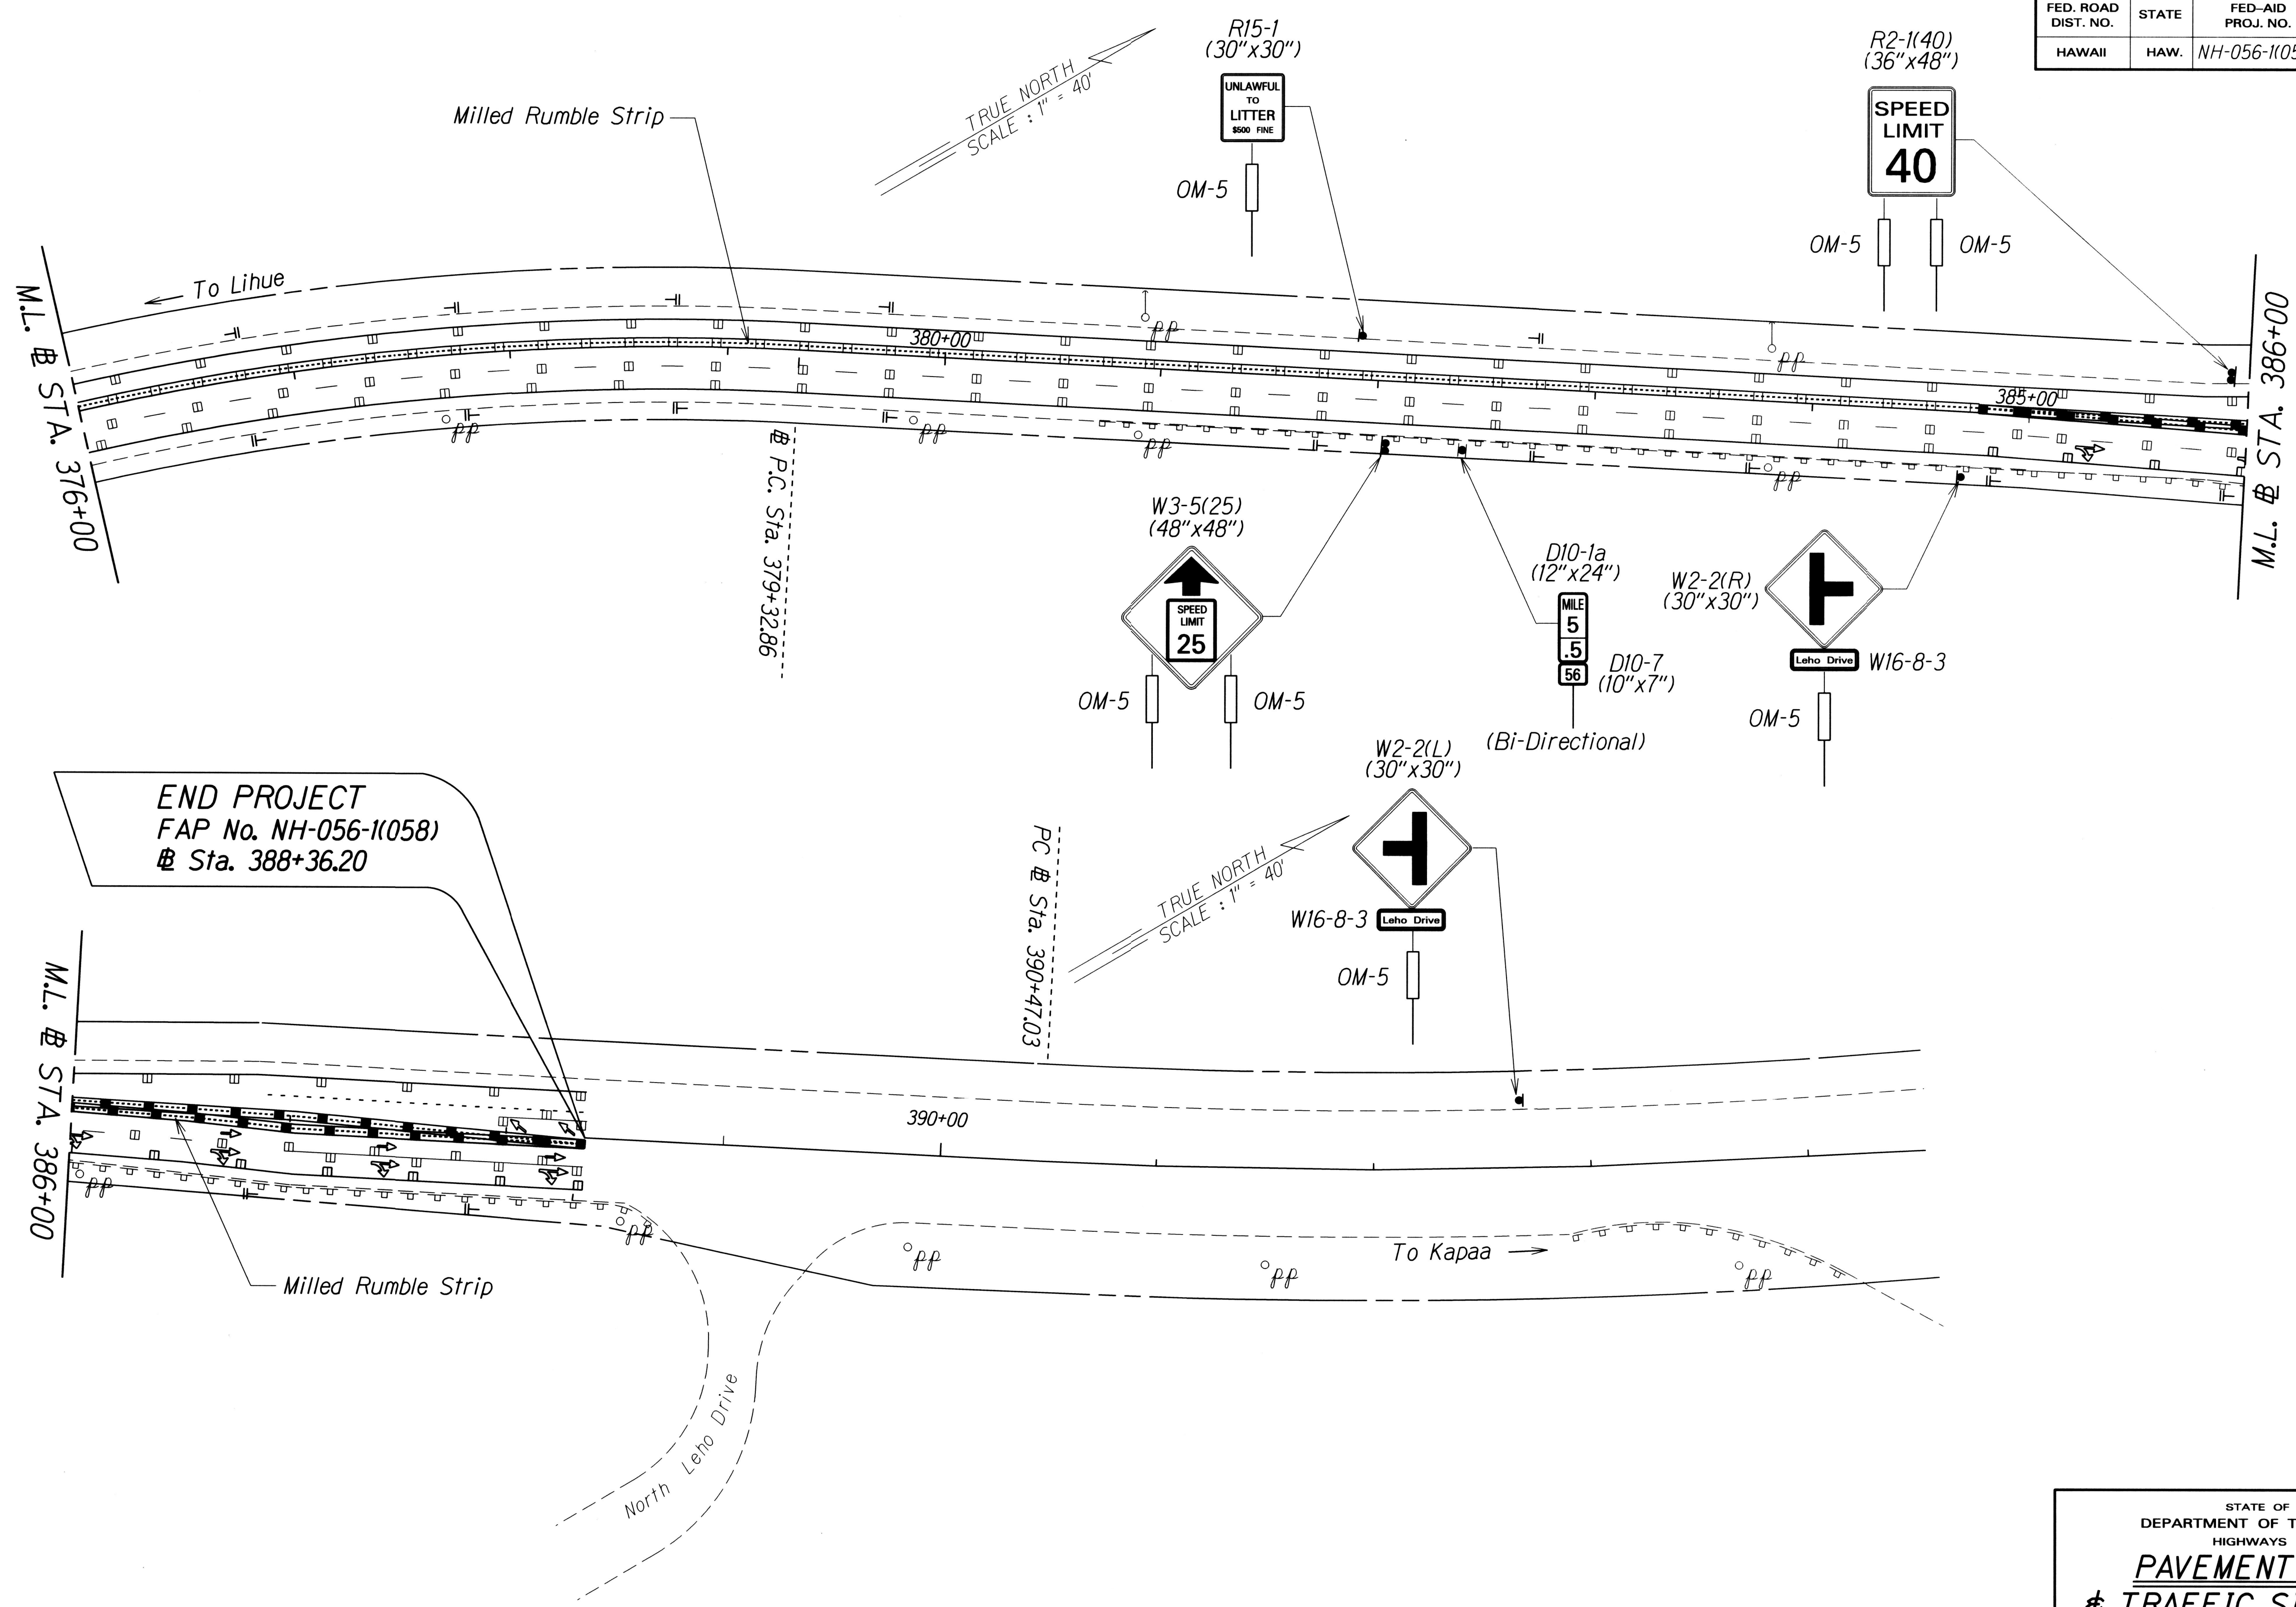

END PROJECT
 FAP No. NH-056-1(058)
 @ Sta. 388+36.20

DESIGNED BY	DATE
DRAWN BY	
TRACED BY	
DESIGNED BY	
QUANTITIES BY	
CHECKED BY	

Note:
 Object marker (OM-5) shall be "Vis-Z-Shield" by ZUMAR or approved equal. Refer to Plan Sheet. No. 18 for details.

STATE OF HAWAII
 DEPARTMENT OF TRANSPORTATION
 HIGHWAYS DIVISION

PAVEMENT MARKING
& TRAFFIC SIGNING PLAN

KUHIO HIGHWAY RESURFACING
 Kapule Highway to North Leho Drive
 Federal-Aid Project No. NH-056-1(058)

Scale: 1" = 40' Date: Oct. 2016
 SHEET No. T10 OF 10 SHEETS