

FED. ROAD DIST. NO.	STATE	FEDERAL AID PROJ. NO.	FISCAL YEAR	SHEET NO.	TOTAL SHEETS
HAWAII	HAW.	ER-19(007)	2018	4	39

NOTES FOR CONSTRUCTION WITHIN STATE RIGHT-OF-WAY:

- The Contractor shall obtain a Permit to Perform Work upon State Highways from the State Highways' District Engineer, at 1720 Haleukana Street, Lihue, Hawaii, prior to commencement of work within the State's Highway Right-of-Way.
- Construction and restoration of all existing highway facilities within the State's Right-of-Way, including the legal relations and responsibility to the public, shall be in accordance with the current Standard Specifications for Road, Bridge and Public Works Construction, and the Specifications for Installation of Miscellaneous Improvements within State Highways, of the State Highways Division.
- Work may be performed only between the hours of 8:30 a.m. and 3:30 p.m., Monday through Friday, except holidays, unless otherwise permitted by the District Engineer.
- The Contractor shall provide, install and maintain all necessary signs, lights, flares, barricades, markers, cones, and other protective facilities, and shall take all necessary precautions for the protection, convenience, and safety of public traffic. All such protective facilities and precautions to be taken shall conform with the "Administrative Rules of Hawaii Governing the Use of Traffic Control Devices at Work Sites on or Adjacent to Public Streets and Highways", adopted by the Director of Transportation, and the current U.S. Federal Highway Administration "Manual on Uniform Traffic Control Devices, Part VI - Standards and Guides for Traffic Controls for Street and Highway Construction, Maintenance, Utility and Incident Management Operations".

Lane closures shall conform to the traffic control plans incorporated in Section 645 and these construction plans and must be approved by the Division prior to the issuance of the permit.

- No material and/or equipment shall be stockpiled or otherwise stored within the State's Highway Right-of-Way except at locations designated in writing and approved by the District Engineer.
- Compaction tests shall be taken in accordance with the specifications for installation of miscellaneous improvements within State Highways, as follows:
 - Subbase: one (1) compaction test per lift per 200 linear feet of roadway
 - Base course: one (1) compaction test per lift per 200 linear feet of roadway
 - One (1) compaction test per lift per 300 linear feet of trench.
 - A copy of the test results shall be submitted to the District Engineer.
- Existing drainage systems shall be functional at all times.
- The Contractor shall exercise care to minimize damages to existing highway improvements. All damages shall be repaired by the Contractor, at his expense, to the satisfaction of the District Engineer.
- Approval of the permit construction plans shall be valid for a period of one (1) year from the date of notification of approval to the applicant. In the event construction does not commence within this one-year period, the applicant will be required to resubmit the construction plans for the Division's review and reapproval.
- All regulatory, guide, and construction signs and barricades shall have a high-intensity reflective background.

NOTES FOR CONSTRUCTION WITHIN STATE RIGHT-OF-WAY, CONT:

- The Contractor shall inform the State Highways' Permit Office (241-3000) at least two (2) days prior to closing any lanes.
- Driveways shall be kept open unless the owners of the properties using these rights-of-way are otherwise provided for satisfactory.
- Where pedestrian walkways exist, they shall be maintained in a safe and passable condition, or other facilities for pedestrians shall be provided. Passages between walkways at intersections shall likewise be approved. All walkways shall conform to ADA requirements.
- The Contractor shall reference, to the satisfaction of the District Engineer, all existing traffic signs, posts and pavement markings prior to commencement of construction. The Contractor shall replace or repair all traffic signs, posts, and pavement markings disturbed by his activities, at his expense, unless directed otherwise by the District Engineer or his representative.
- The Contractor shall exercise care when performing work in, on or adjacent to the State's Highway right-of-way. Damages to existing facilities shall be immediately reported to the respective utility companies, and/or County or State agencies. The repair work shall be done at the Contractor's expense.
- The Contractor shall implement Best Management Practices (BMP) measures for all work within the State Highway.
- The Contractor shall notify the State Highway's Maintenance Engineer (241-3000), three (3) working days prior to commencing work.
- The permit to perform work upon State Highways may be revoked because of default in any of the following, but not limited to conditions:
 - Work performed before or after permitted hours.
 - Failure to maintain roadway surfaces in a smooth and safe condition.
 - Failure to clean up construction debris generated from project work.
 - Failure to provide proper traffic control.
 - Failure to replace damaged pavement markings and signs.
- After completion of the project, the Owner and/or Contractor, shall submit the complete set of "as-built" plans to the Highways Division.

PUBLIC HEALTH, SAFETY AND CONVENIENCE NOTES:

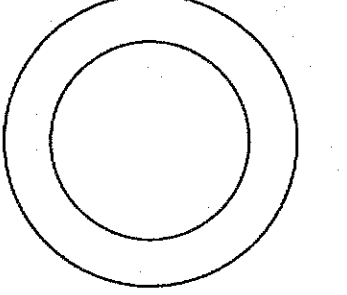
- The Contractor shall observe and comply with all Federal, State, and Local laws required for the protection of public health and safety and environmental quality.
- The Contractor, at his own expense, shall keep the project and its surrounding areas free from dust nuisance. The work shall be in conformance with the air pollution standards and regulations of the State Department of Health. The County may require supplementary measures as necessary.
- The Contractor's attention is directed to Chapter 46, Public Health Regulations, Department of Health, State of Hawaii, "Community Noise Control" in which maximum allowable noise levels have been set. If the construction activities for this project will exceed the allowable noise levels, the Contractor will be required to obtain a permit from the Director of the Department of Health. The Contractor shall obtain a copy of Chapter 448 and become familiar with the noise level restrictions and the procedures for obtaining a Permit for construction activities.
- The Contractor is to comply with the directions of the State of Hawaii Occupation Safety and Health Law (DOSH).

HISTORICAL PRESERVATION NOTES:

- Should historic remains such as artifacts, burials, concentrations of shell or charcoal be encountered during construction activities, work shall cease immediately in the immediate vicinity of the find, and the find shall be protected from further damage. The Contractor shall cordon off the area and immediately notify the Planning Department at (808) 240-4050 and the State Historic Preservation Division at (808) 692-8015, which will assess the significance of the find and recommend the appropriate mitigation measures, if necessary. In addition, if human burial are found, the Contractor shall immediately notify the County of Kauai Police Department.

ORIGINAL PLAN	DATE
NOTED BY	
DESIGNED BY	
CHECKED BY	

T:\165534-Emergency Flood Repair\CADD\Sheets\GenNotes-2.dgn

 <small>THIS WORK WAS PREPARED BY ME OR UNDER MY SUPERVISION.</small> SIGNATURE _____ EXPIRATION DATE OF THE LICENSE 04/30/20	STATE OF HAWAII DEPARTMENT OF TRANSPORTATION HIGHWAYS DIVISION GENERAL NOTES KAUAI EMERGENCY FLOOD REPAIRS & CLEANUP At Various Locations April 2018, Rte. 560 Proj. No. ER-19(007) Scale: None Date: OCT. 2018
	SHEET No. N-3 OF 5 SHEETS

FED. ROAD DIST. NO.	STATE	FEDERAL AID PROJ. NO.	FISCAL YEAR	SHEET NO.	TOTAL SHEETS
HAWAII	HAW.	ER-19(007)	2018	5	39

NOTES FOR PROTECTED SPECIES:

1. SEABIRDS

Construction activity shall be restricted to daylight hours during the seabird peak fallout period (September 15-December 15) to avoid the use of nighttime lighting that could attract seabirds. The limited temporary night time work outside of the peak seabird fallout period shall be shielded to prevent upward radiation and directed away from any nearby beach habitats.

All outdoor lights shall be shielded to prevent upward radiation. This has been shown to reduce the potential for seabird attraction (Reed et al. 1985; Telfer et al. 1987). A selection of acceptable seabird-friendly lights can be found online at the Kaua'i Seabird Habitat Conservation website (2013).

2. HAWAIIAN HOARY BAT (LASLURUS CINEREUS SEMOTUS)

Any fences that are erected as part of the project shall have barbless wire to prevent entanglements of the Hawaiian hoary bat on barbed wire. No fences in the survey area were observed with barbed wire during the survey; however, if fences are present, the top strand of barbed wire shall be removed or replaced with barbless wire.

No trees taller than 15 feet (4.6 m) shall be trimmed or removed as a result of this project between June 1 and September 15, when juvenile bats that are not yet capable of flying may be roosting in the trees.

3. NĒNĒ OR HAWAIIAN GOOSE (BRANTA SANVICENSIS)

A qualified biologist shall survey the area for nesting nēnē before construction or as soon as the area is deemed safe and accessible (in coordination with the waterbird surveys), and after any subsequent delay in work of 3 or more days (during which birds may attempt nesting). The results of the pre-construction survey would be submitted to the USFWS.

If a nēnē is found in the area during ongoing activities, all activities within 100 feet (30 m) of the bird would cease, and the bird would not be approached. If a nest is discovered, USFWS would be notified. If a nest is not discovered, work may continue after the bird leaves the area of its own accord.

All regular on-site staff shall be trained to identify nēnē and shall know the appropriate steps to take if nēnē are present on-site. Training would not be necessary if a biological monitor is present for the duration of the construction.

Temporary construction fencing shall be erected around the Waioli, Waipa and Waikoko Bridge construction zones to minimize the potential for nēnē to enter the project zones.

4. WATERBIRDS

In areas where vegetated streambanks would be disturbed, waterbird nest searches shall be conducted by a qualified biologist before any work is conducted and after any subsequent delay in work of 3 or more days (during which birds may attempt nesting). For vegetated streambanks where emergency work has already been initiated, a qualified biologist shall survey the area as soon as the area is deemed safe and accessible. The results of the pre-construction survey shall be submitted to the USFWS.

If a waterbird nest with eggs or chicks/ducklings is discovered in the construction limits, work shall not begin until the chicks/ducklings have fledged.

Waterbird nests, chicks, or broods found in the survey area before or during construction shall be reported to the USFWS within 48 hours.

A biological monitor shall be present on the project site during all construction activities to ensure that Hawaiian waterbirds and nests are not adversely impacted.

5. HAWAIIAN MONK SEAL (NEOMONACHUS SCHAUINSLANDI) AND SEA TURTLES

All regular on-site staff shall be trained to identify the Hawaiian monk seal and sea turtles, and trained on appropriate steps to take if these species are present on-site.

Construction activities shall not take place if a Hawaiian monk seal or sea turtle is in the construction area or within 150 feet (46 m) of the construction area. Construction can only begin after the animal voluntarily leaves the area. If a monk seal/pup pair is present, a minimum 300-foot (91-m) buffer shall be observed. If a Hawaiian monk seal or sea turtle is noticed after work has already begun, that work may continue only if, in the best judgment of the biological monitor, that there is no way for the activity to adversely affect the animal(s).

Any construction-related debris that may pose an entanglement threat to Hawaiian monk seals and sea turtles shall be removed from the construction area at the end of each day and at the conclusion of the construction project.

Workers shall not attempt to feed, touch, ride, or otherwise intentionally interact with any listed species.

Shielded lighting shall be used to reduce direct and ambient light to potential nearby beach habitat. Lighting shall be directed away from the beach.

In-water work at night shall be avoided, unless emergency maintenance and repair of erosion and sediment controls are necessary to meet permit conditions.

6. WATER QUALITY BMPS, AS APPLICABLE

Turbidity and siltation from project-related work shall be minimized and contained through the appropriate use of erosion control practices, effective silt containment devices, and the curtailment of work during adverse weather and tidal/flow conditions.

Erosion and sediment control measures shall be in place before initiating earth-moving activities. Functionality shall be maintained throughout the construction period. For earth-moving activities initiated to address imminent health and safety concerns, erosion and sediment control measures shall be in place as soon as practicable.

When it is not possible to avoid times of the year when high rainfall is expected, enhancing the capacity of existing controls, adding additional control measures, or installing contingency measures shall be implemented.

Inspection shall be documented, and records for all inspections and repairs shall be maintained on-site. When a device proves inadequate, it shall be immediately redesigned or replaced until it is effective.

Control measures (i.e., silt fences, sand bag barriers, sediment traps, geotextile mats, and other measures intended for soil/sediment trapping) shall be inspected and repaired as needed within 24 hours after a rainfall event of 0.25 inch or greater over a 24-hour period. During periods of prolonged rainfall, a daily inspection shall occur, unless extended heavy rainfall makes access impossible or hazardous.

Construction shall be sequenced to minimize the exposure time of the cleared surface area.

The Contractor shall be required to prepare a spill prevention, control and countermeasure (SPCC) plan before beginning work or as soon as practicable. The SPCC shall describe preventative measures including the location of refueling and storage facilities and the handling of hazardous material. The SPCC shall describe actions to be taken in case of a spill. Hazardous materials shall be properly stored and managed in accordance with local, State, and Federal regulations.

Appropriate materials to contain and clean potential spills shall be stored at the work site and be readily available. Spill kits shall be available on-site at locations where hazardous materials are used. Spill kits shall be inspected regularly and supplies replaced as needed. Staff shall be trained on spill prevention and cleanup.

Absorbent pads shall be stored on-site to facilitate the cleanup of petroleum spills. At fueling sites, containment booms and skimmers shall be stored, in addition to absorbent pads.

Return flow or run-off from material stored at inland dewatering or storage sites shall be prevented.

All project-related materials and equipment placed in the water shall be free of pollutants.

SURVEY PLOTTED BY	DATE
DRAWN BY	
DESIGNED BY	
QUANTITIES BY	
CHECKED BY	
ORIGINAL PLAN	
NOTE BOOK	
NO.	

T:\16533A-EmergencyFloodRepair\CADD\Sheets\GenNotes-3.dgn

	STATE OF HAWAII DEPARTMENT OF TRANSPORTATION HIGHWAYS DIVISION
	GENERAL NOTES
	KAUAI EMERGENCY FLOOD REPAIRS & CLEANUP At Various Locations April 2018, Rte. 560 Proj. No. ER-19(007)
	Scale: None Date: OCT. 2018

FED. ROAD DIST. NO.	STATE	FEDERAL AID PROJ. NO.	FISCAL YEAR	SHEET NO.	TOTAL SHEETS
HAWAII	HAW.	ER-19(007)	2018	6	39

NOTES FOR PROTECTED SPECIES (CONT):

The project manager or heavy equipment operators shall perform daily pre-work equipment inspections for cleanliness and leaks. All heavy equipment operations shall be postponed or halted should a leak be detected, and they shall not proceed until the leak is repaired and the equipment is cleaned.

Fueling of land-based vehicles and equipment shall take place at least 50 feet (15.24 m) away from the water, preferably over an impervious surface. Fueling of vessels shall be done at approved fueling facilities.

Portable toilets for sanitary waste management shall be serviced regularly.

A plan shall be developed to prevent debris and other wastes from entering or remaining in the marine environment during the project.

No project-related materials (fill, revetment rock, pipe, etc.) shall be stockpiled in the water (intertidal zones, reef flats, stream channels, wetlands, etc.) or on beach habitats.

No contamination (trash or debris disposal, invasive species introductions, attraction of non-native pests, etc.) of adjacent habitats (reef flats, channels, open ocean, stream channels, wetlands, beaches, forests, etc.) shall result from project-related activities.

Any soil exposed near water as part of the project shall be protected from erosion (with plastic sheeting, filter fabric etc.) after exposure and stabilized as soon as practicable (with native or non-invasive vegetation matting, hydroseeding, etc.).

All debris removed from the marine/aquatic environment shall be disposed of at an approved site. Solid waste and construction and demolition debris would be properly managed.

Clearing and grubbing would be held to the minimum necessary for grading, access, and equipment operation.

Revegetation success shall be monitored by Contractor to ensure sufficient vegetation cover has established. Relevant erosion and sediment control BMPs shall not be removed until sufficient vegetative cover is re-established. If vegetation fails to establish, corrective actions shall be taken where necessary.

Soil stockpiles shall be located away at least 50 feet from concentrated runoff and water features, covered with plastic or other waterproof material when practicable, and surrounded by silt fences or other erosion control BMPs.

Concrete wash-outs shall be located 50 feet from storm drain inlets, open drainage areas, and waterbodies, and shall be maintained as needed.

All in-water work areas shall be isolated and confined from open water habitats through the use of approved isolation techniques including filter fabrics, turbidity curtains, K-rails, Cofferdams, Sheet Piles, Gravel/Rock berms, Gravel/Sandbag berms, Stream diversions (Pumped, pipe/flume, or excavated) or other approved means. Frequent inspections of these BMPs would be conducted to determine if devices are operating effectively. When a device proves inadequate, work would cease and it would be immediately redesigned or replaced until it is effective.

Flow around the isolated and confined in-water work area shall be unimpeded to allow for aquatic animal migration and/or to prevent downstream flooding situations. The unimpeded flow shall be equivalent to a two (2) year, 24 hour duration storm event and/or the existing flow capacity of the stream, ditch, or gulch.

In addition to diversion and isolation of the project area, dewatering of work zones shall also be completed. Dewatering shall follow the procedures outlined in SM-17 of the 2008 HDOT Construction BMP Field Manual and Section 208 of the FP-14. Treatment of dewatering effluent shall conform to Federal, State, and local regulations.

7. **BMPs TO PREVENT THE INTRODUCTION AND SPREAD OF INVASIVE SPECIES**
The area beyond the construction limits shall not be disturbed. Trees, shrubs or vegetated areas temporarily damaged by construction operations shall be re-vegetated.

Temporarily disturbed areas shall be revegetated with non-invasive plant species appropriate for the project area.

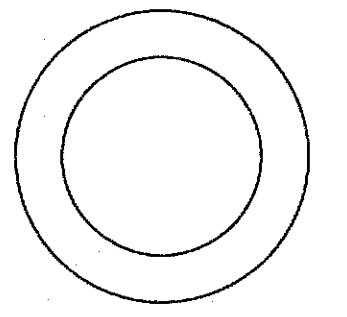
To avoid the unintentional introduction or transport of new terrestrial invasive species, all construction equipment and vehicles arriving from outside Kaua'i shall be washed and inspected before entering the project area. In addition, construction materials arriving from outside Kaua'i shall be washed and/or visually inspected (as appropriate) for excessive debris, plant materials, and invasive or harmful non-native species (plants, amphibians, reptiles, and insects). When possible, raw materials (gravel, rock, and soil) shall be purchased from a local supplier on Kaua'i to avoid introducing non-native species not present on the island. Inspection and cleaning activities shall be conducted at a designated location.

8. **ESSENTIAL FISH HABITAT**
Contractor shall conduct a pre-construction biological survey to determine whether infrastructure materials (e.g., riprap, piles, boulders) are colonized with benthic communities. If infrastructure materials (e.g., riprap, piles, boulders) that are colonized with benthic communities will be removed or destroyed as part of permitted activities, Contractor shall prepare relocation plan for HDOT approval, and then relocate these materials to an appropriate receiving site.

Perform work outside of the main coral spawning period in summer (May to August) to minimize sedimentation and turbidity affects to coral eggs and larvae in the area.

ORIGINAL PLAN	SURVEY PLOTTED BY	DATE
NOTE BOOK	DRAWN BY	
	TRACED BY	
	QUANTIFIED BY	
	CHECKED BY	

T:\16533A-EmergencyFloodRepair\CADD\Sheets\GenNotes-4.dgn

 <small>THIS WORK WAS PREPARED BY ME OR UNDER MY SUPERVISION.</small> <small>04/30/20</small> <small>SIGNATURE</small> <small>EXPIRATION DATE OF THE LICENSE</small>	STATE OF HAWAII DEPARTMENT OF TRANSPORTATION HIGHWAYS DIVISION GENERAL NOTES KAUAI EMERGENCY FLOOD REPAIRS & CLEANUP At Various Locations April 2018, Rte. 560 Proj. No. ER-19(007) Scale: None Date: OCT. 2018
	SHEET No. N-5 OF 5 SHEETS