
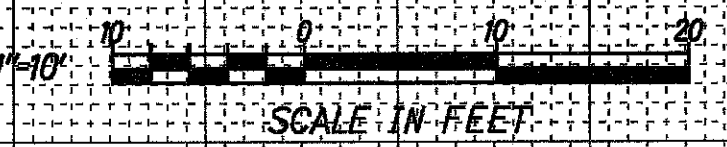
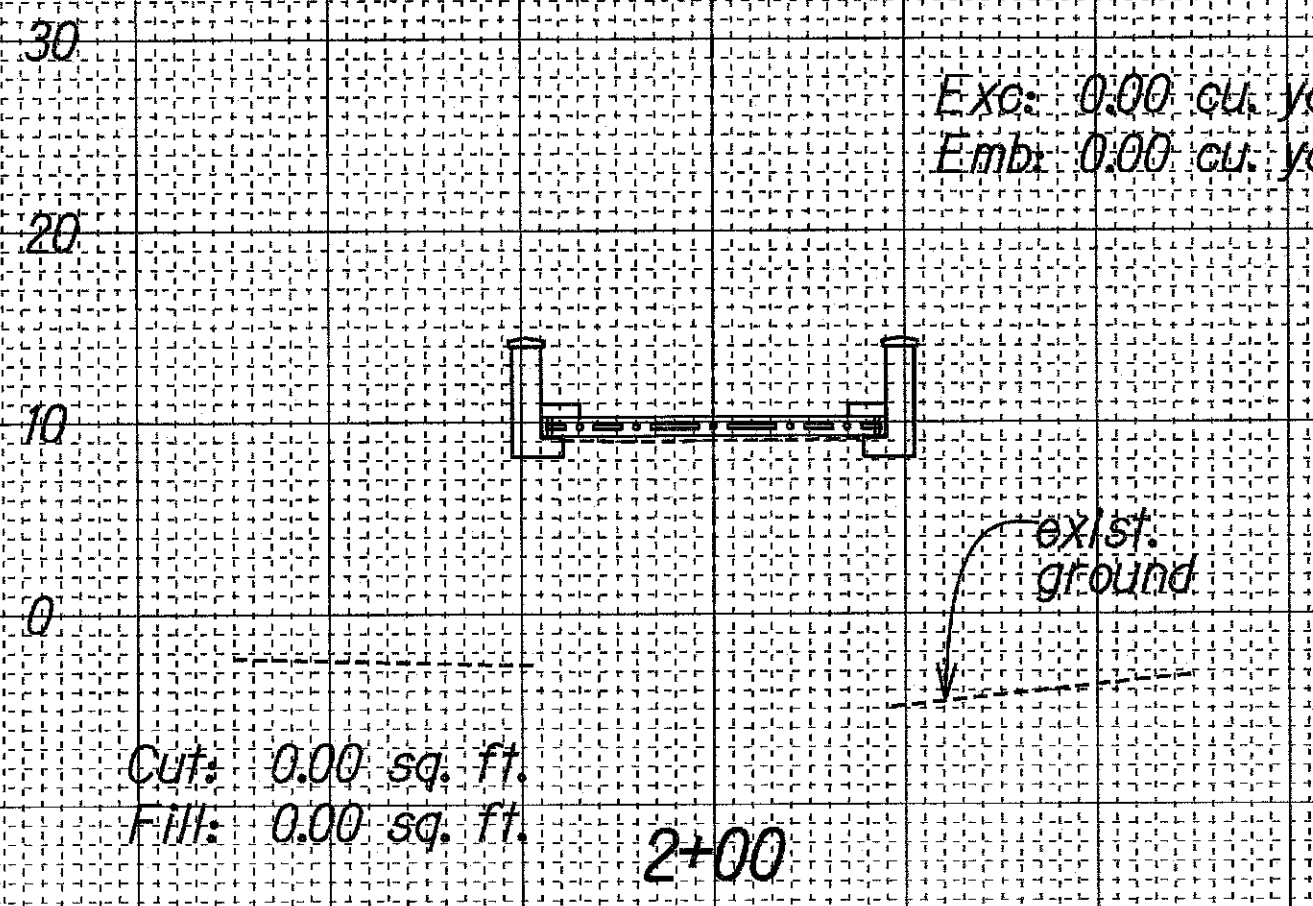
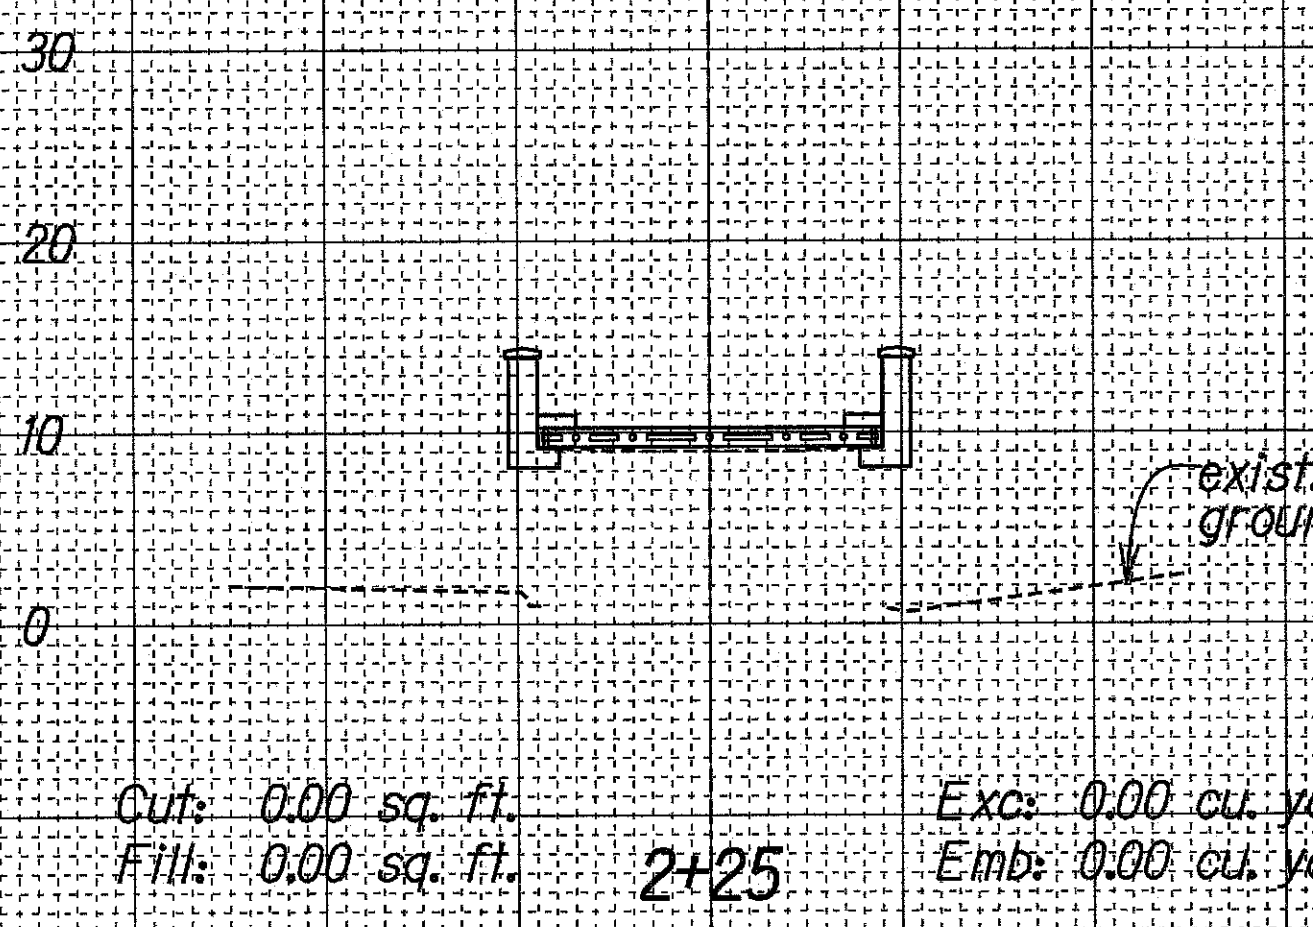
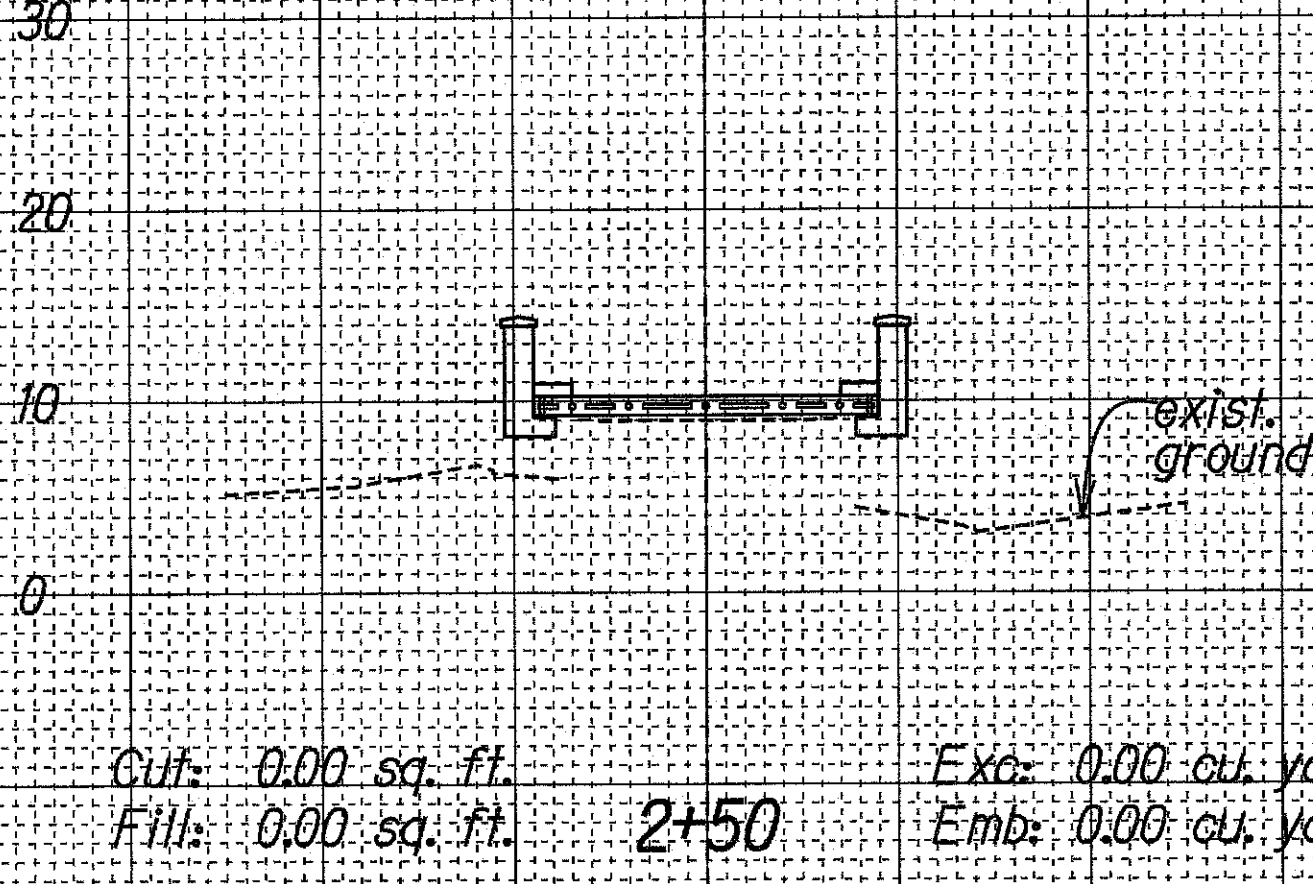
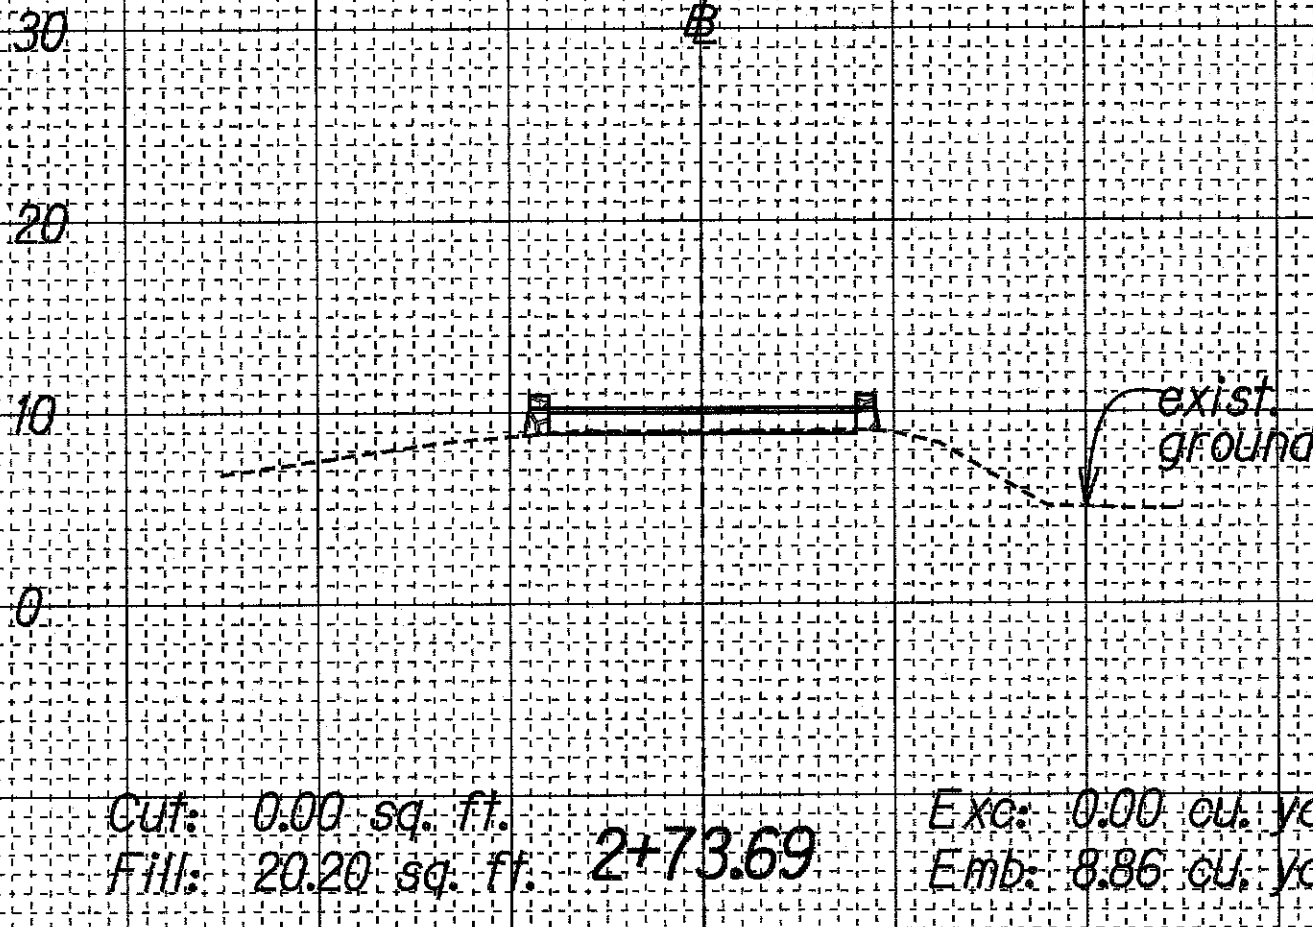
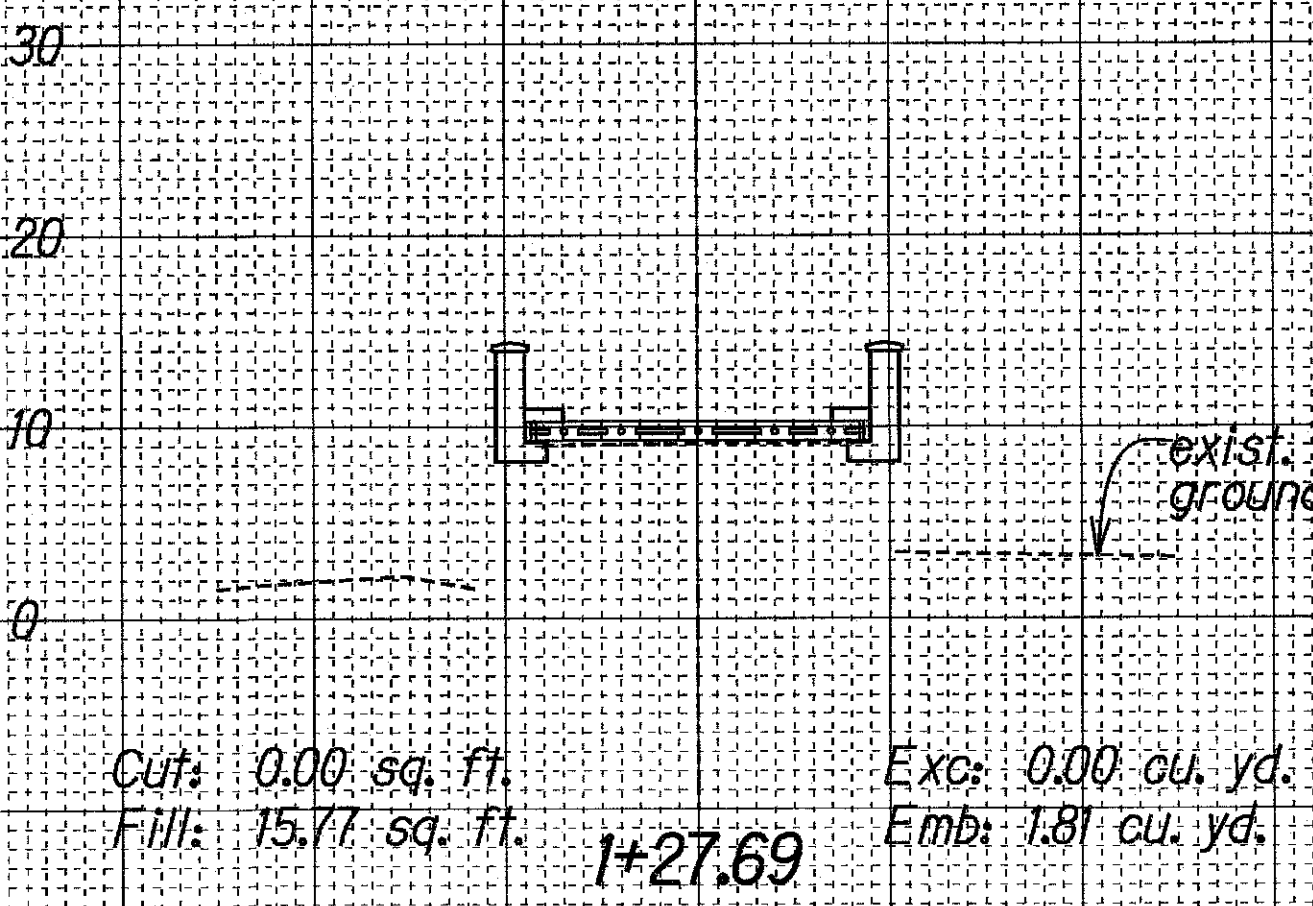
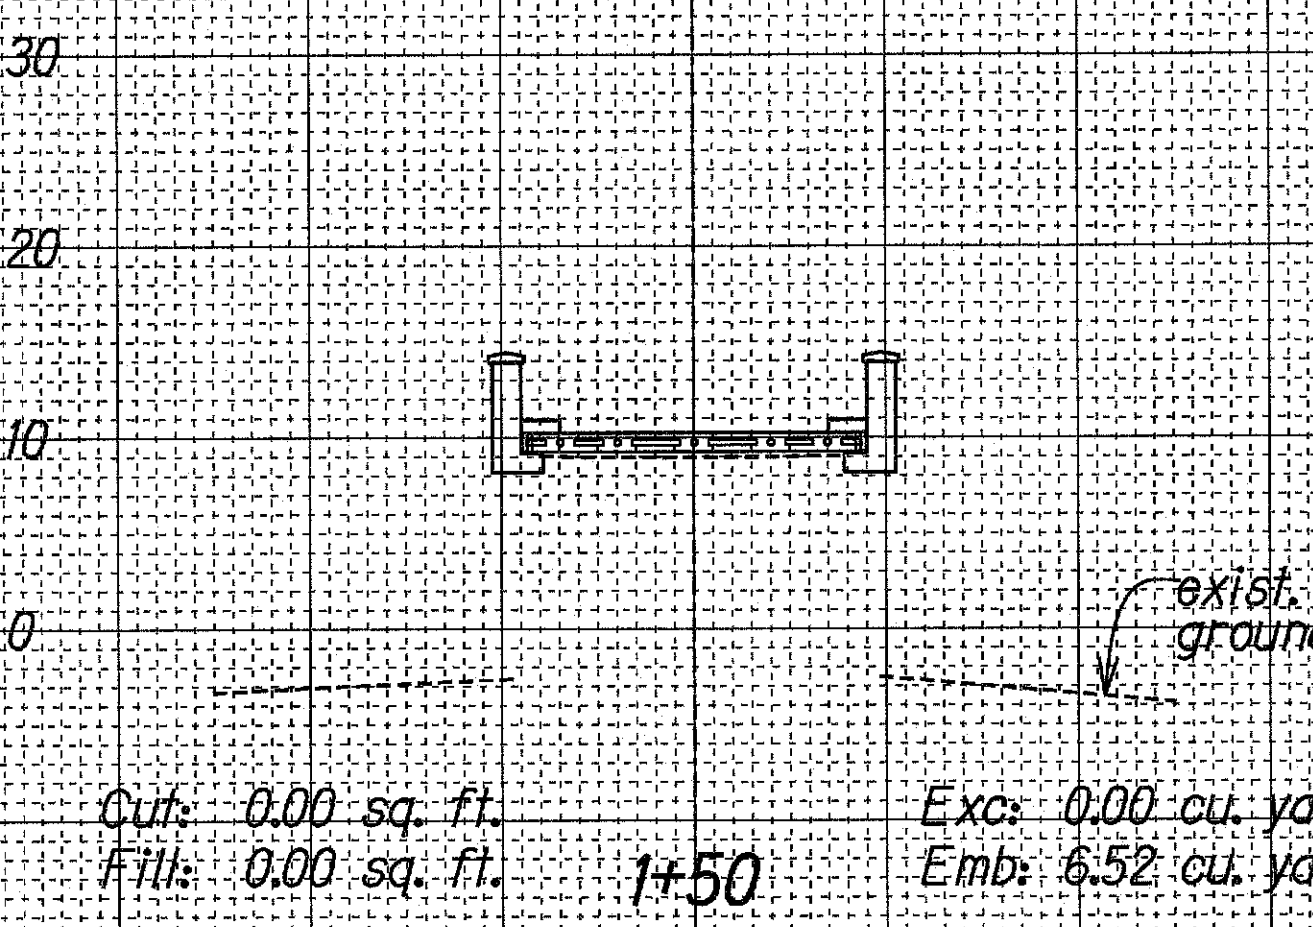
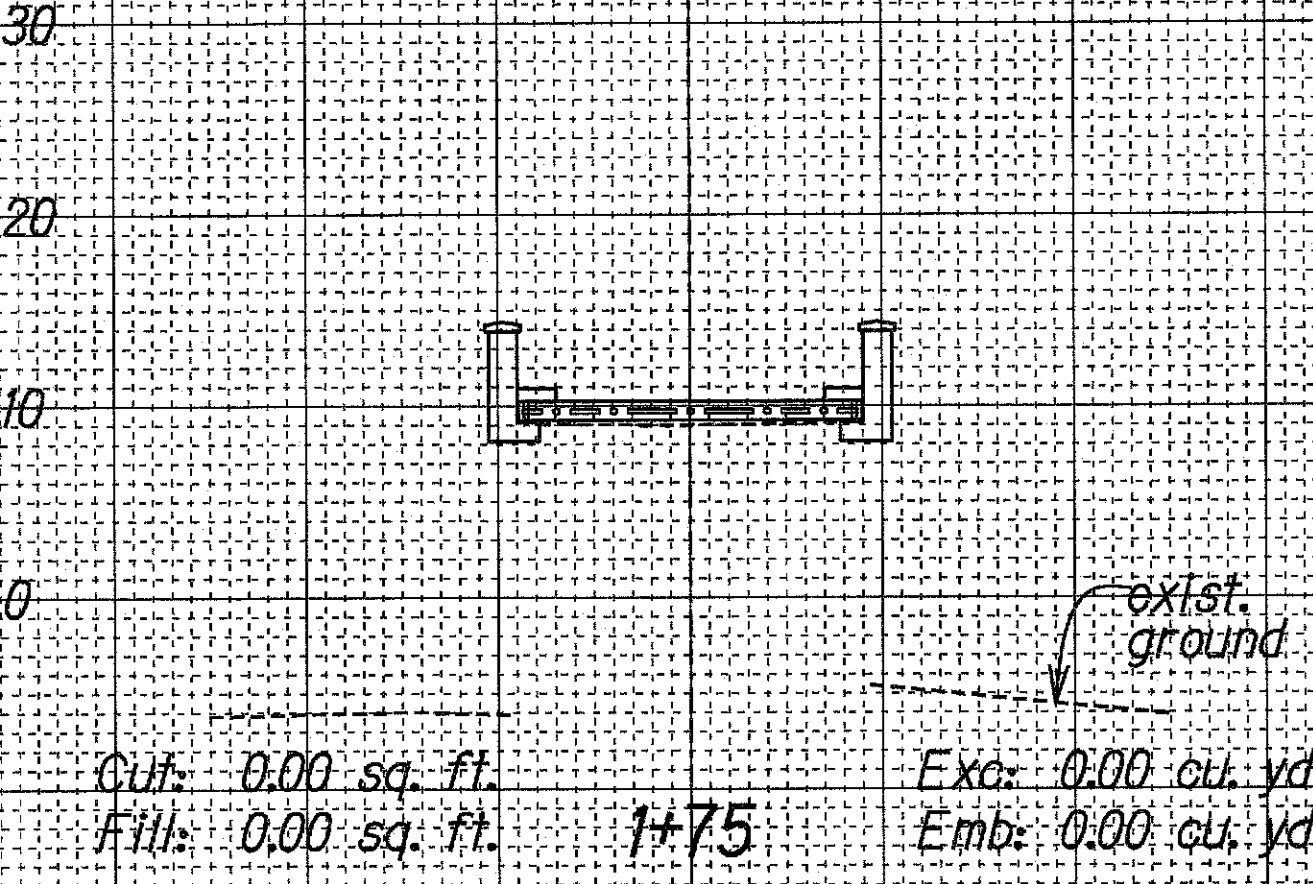
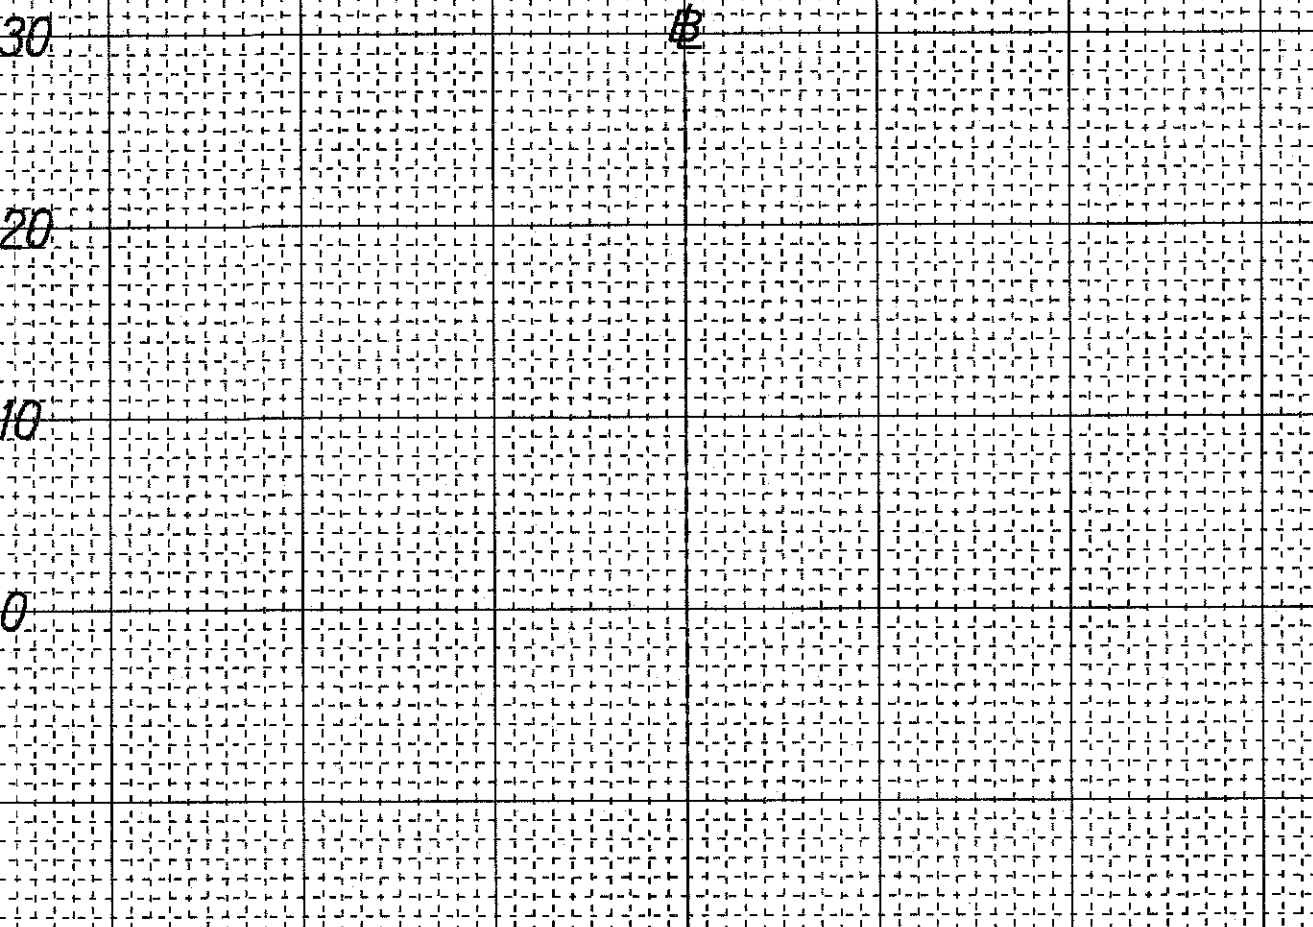
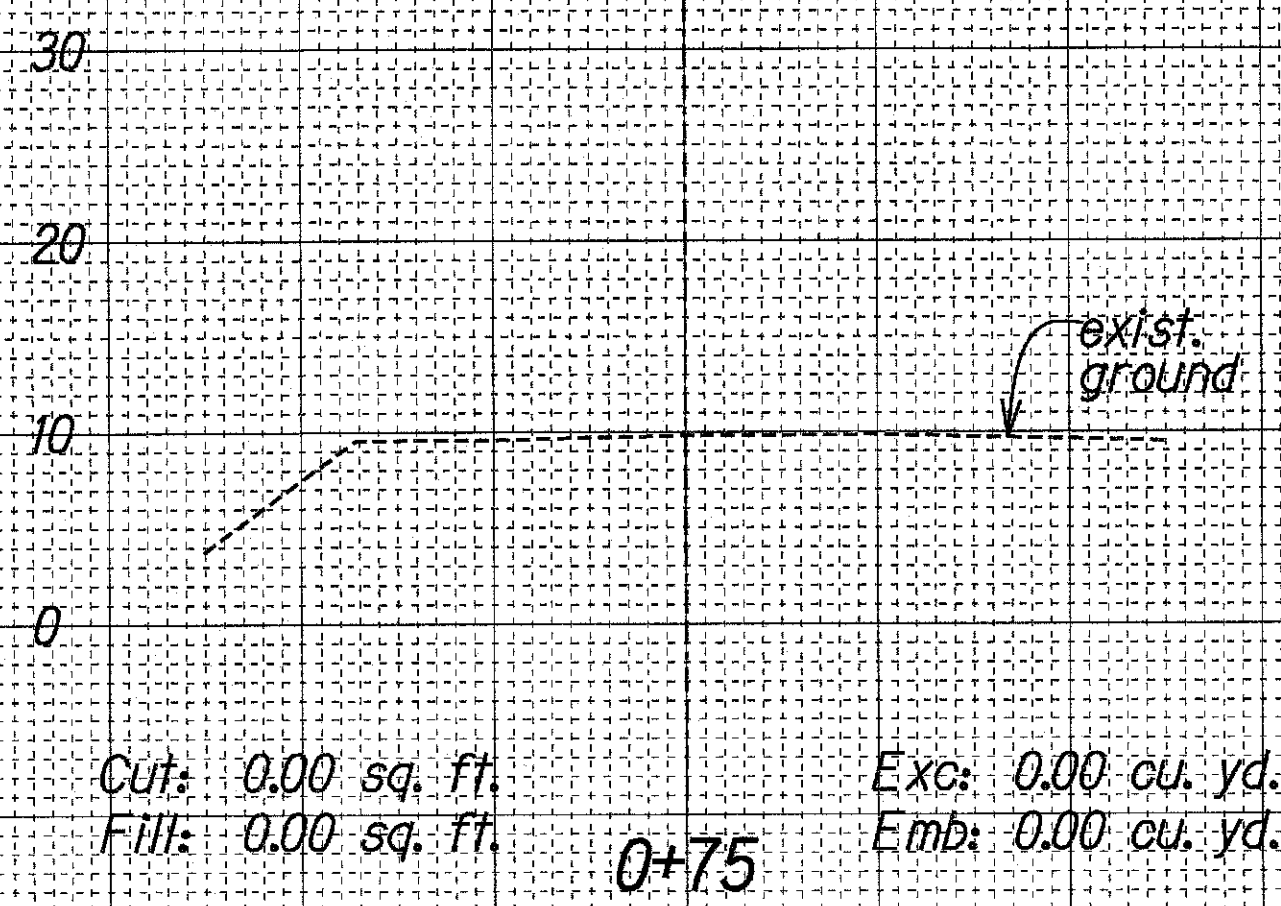
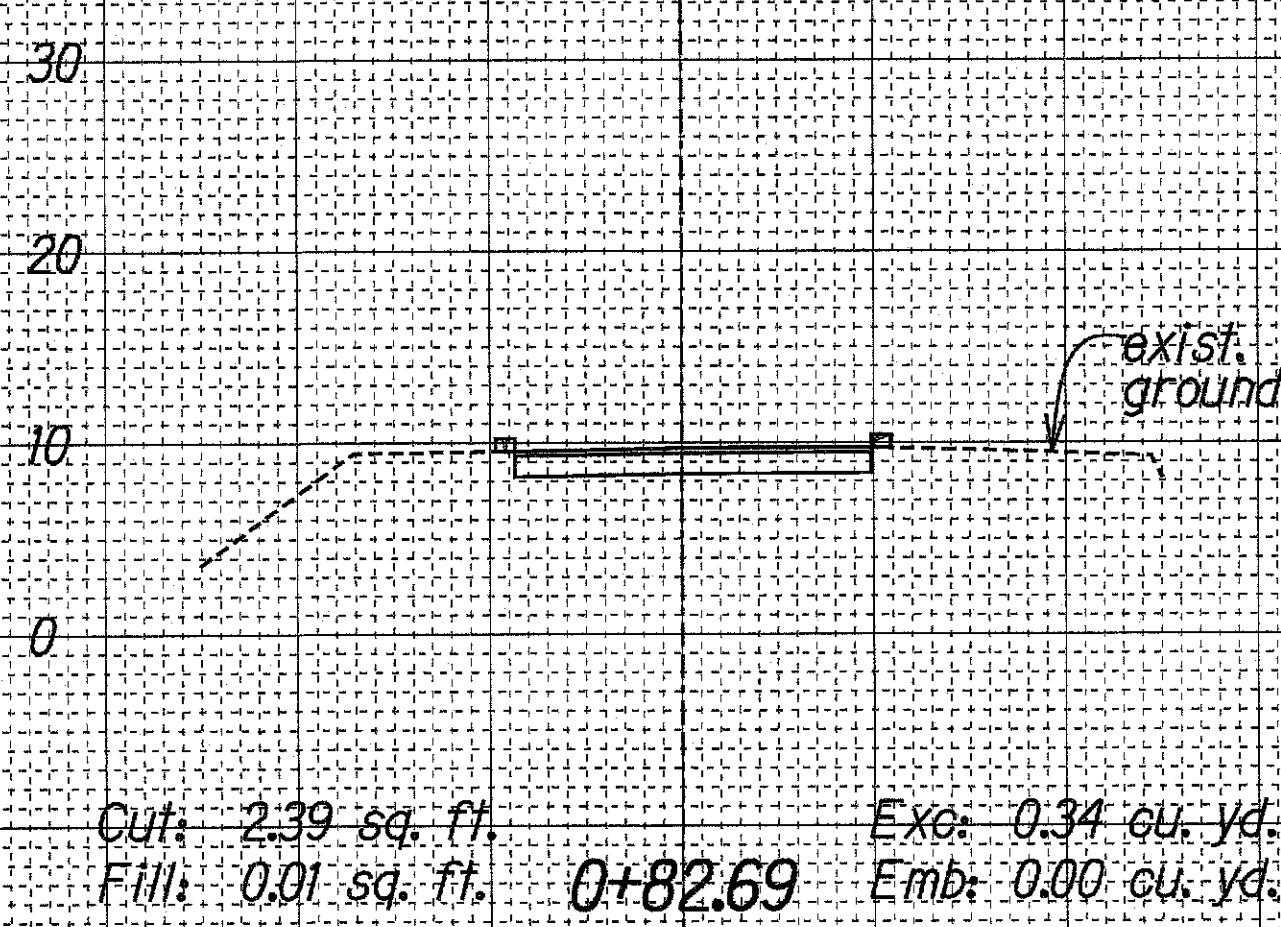
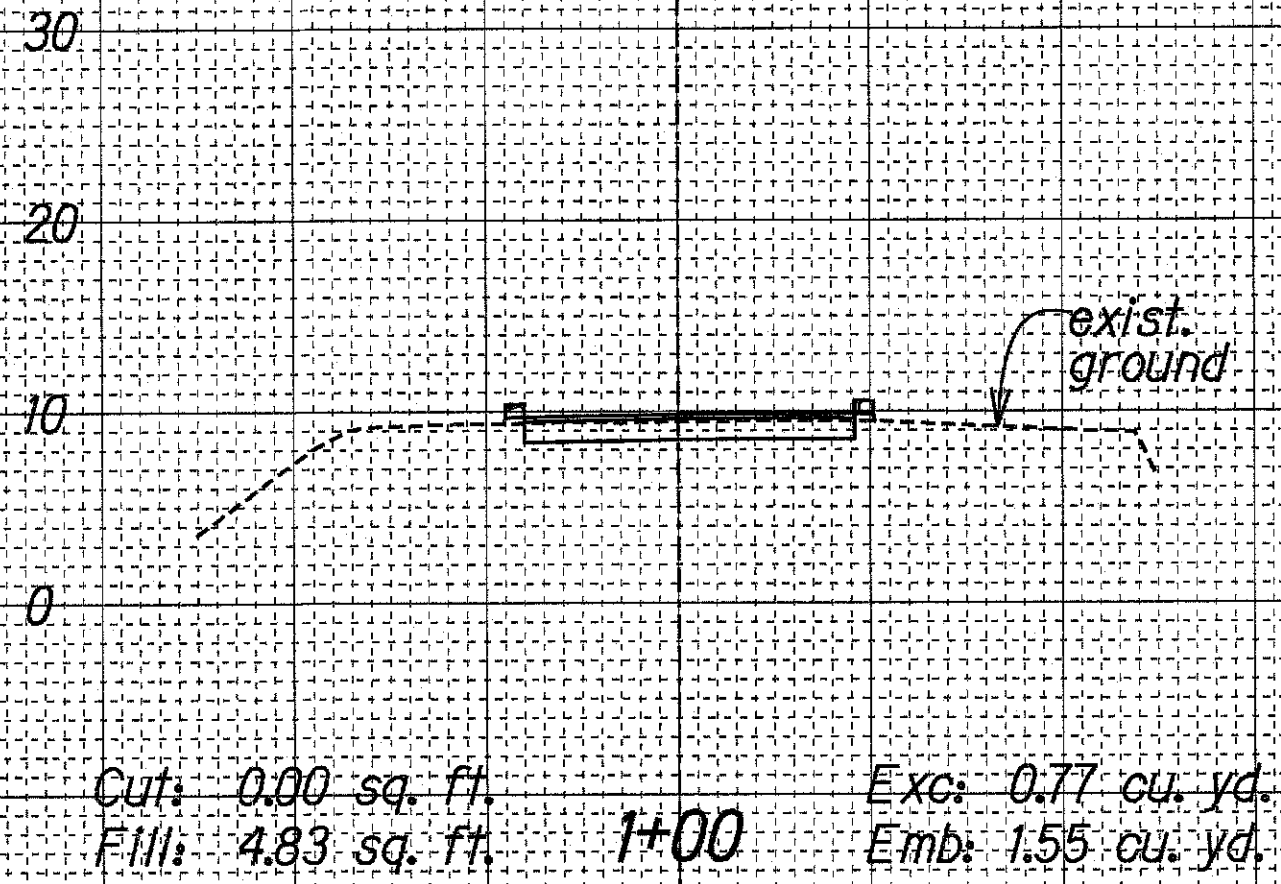


FED. ROAD DIST. NO.	STATE	FEDERAL AID PROJ. NO.	FISCAL YEAR	SHEET NO.	TOTAL SHEETS
HAWAII	HAW.	ER19(006)	2018	61	62

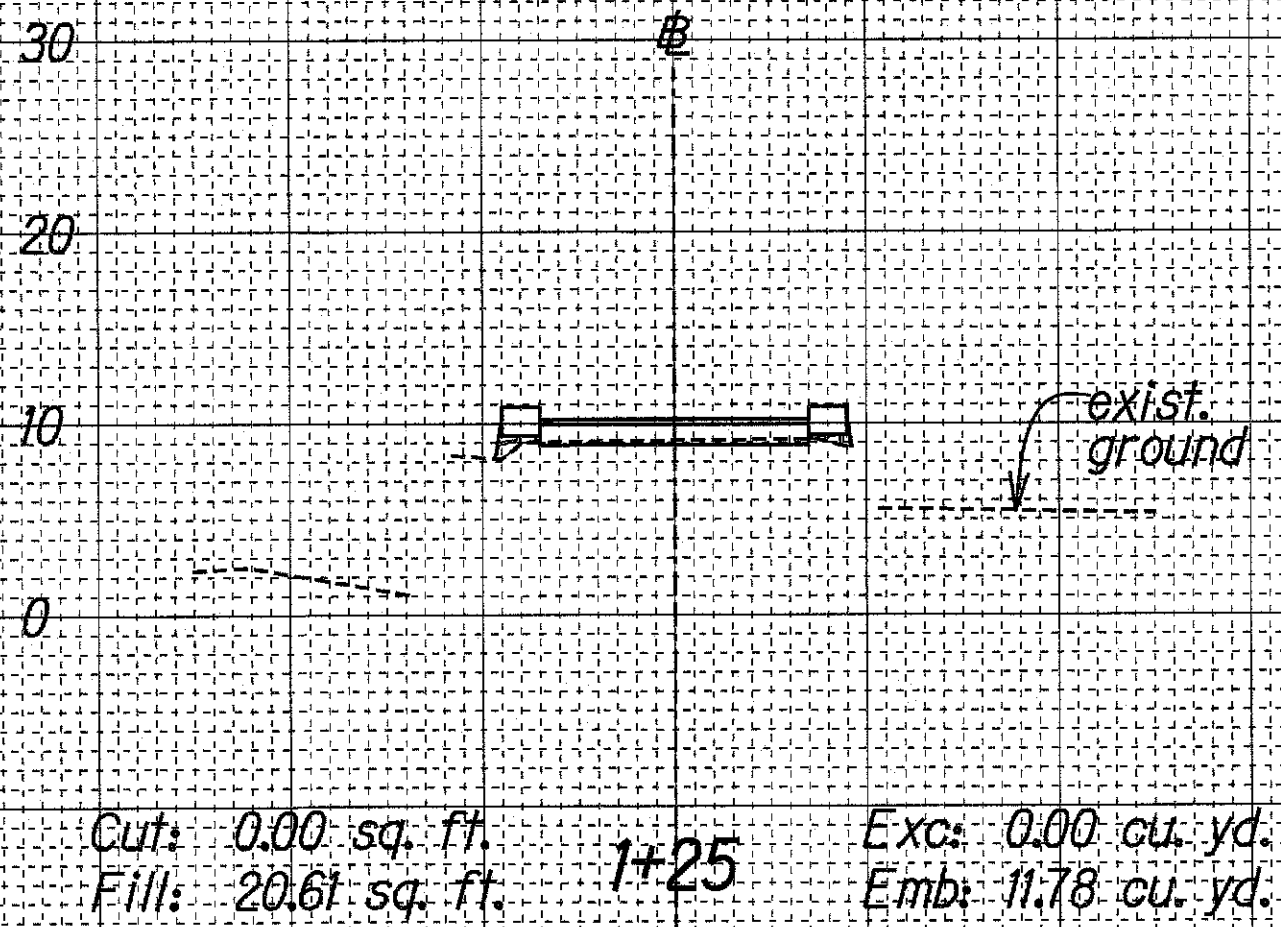


WAIPA STREAM BRIDGE CROSS SECTIONS


DESIGNED BY	DATE
DRAWN BY	
CHECKED BY	
NOTED BY	
QUANTITIES BY	
SCALE	

T:\16553A-Emergency\FoodRepair\CADD\Streets\WaipaXS.dgn

FED. ROAD DIST. NO.	STATE	FEDERAL AID PROJ. NO.	FISCAL YEAR	SHEET NO.	TOTAL SHEETS
HAWAII	HAW.	ER19(006)	2018	62	62

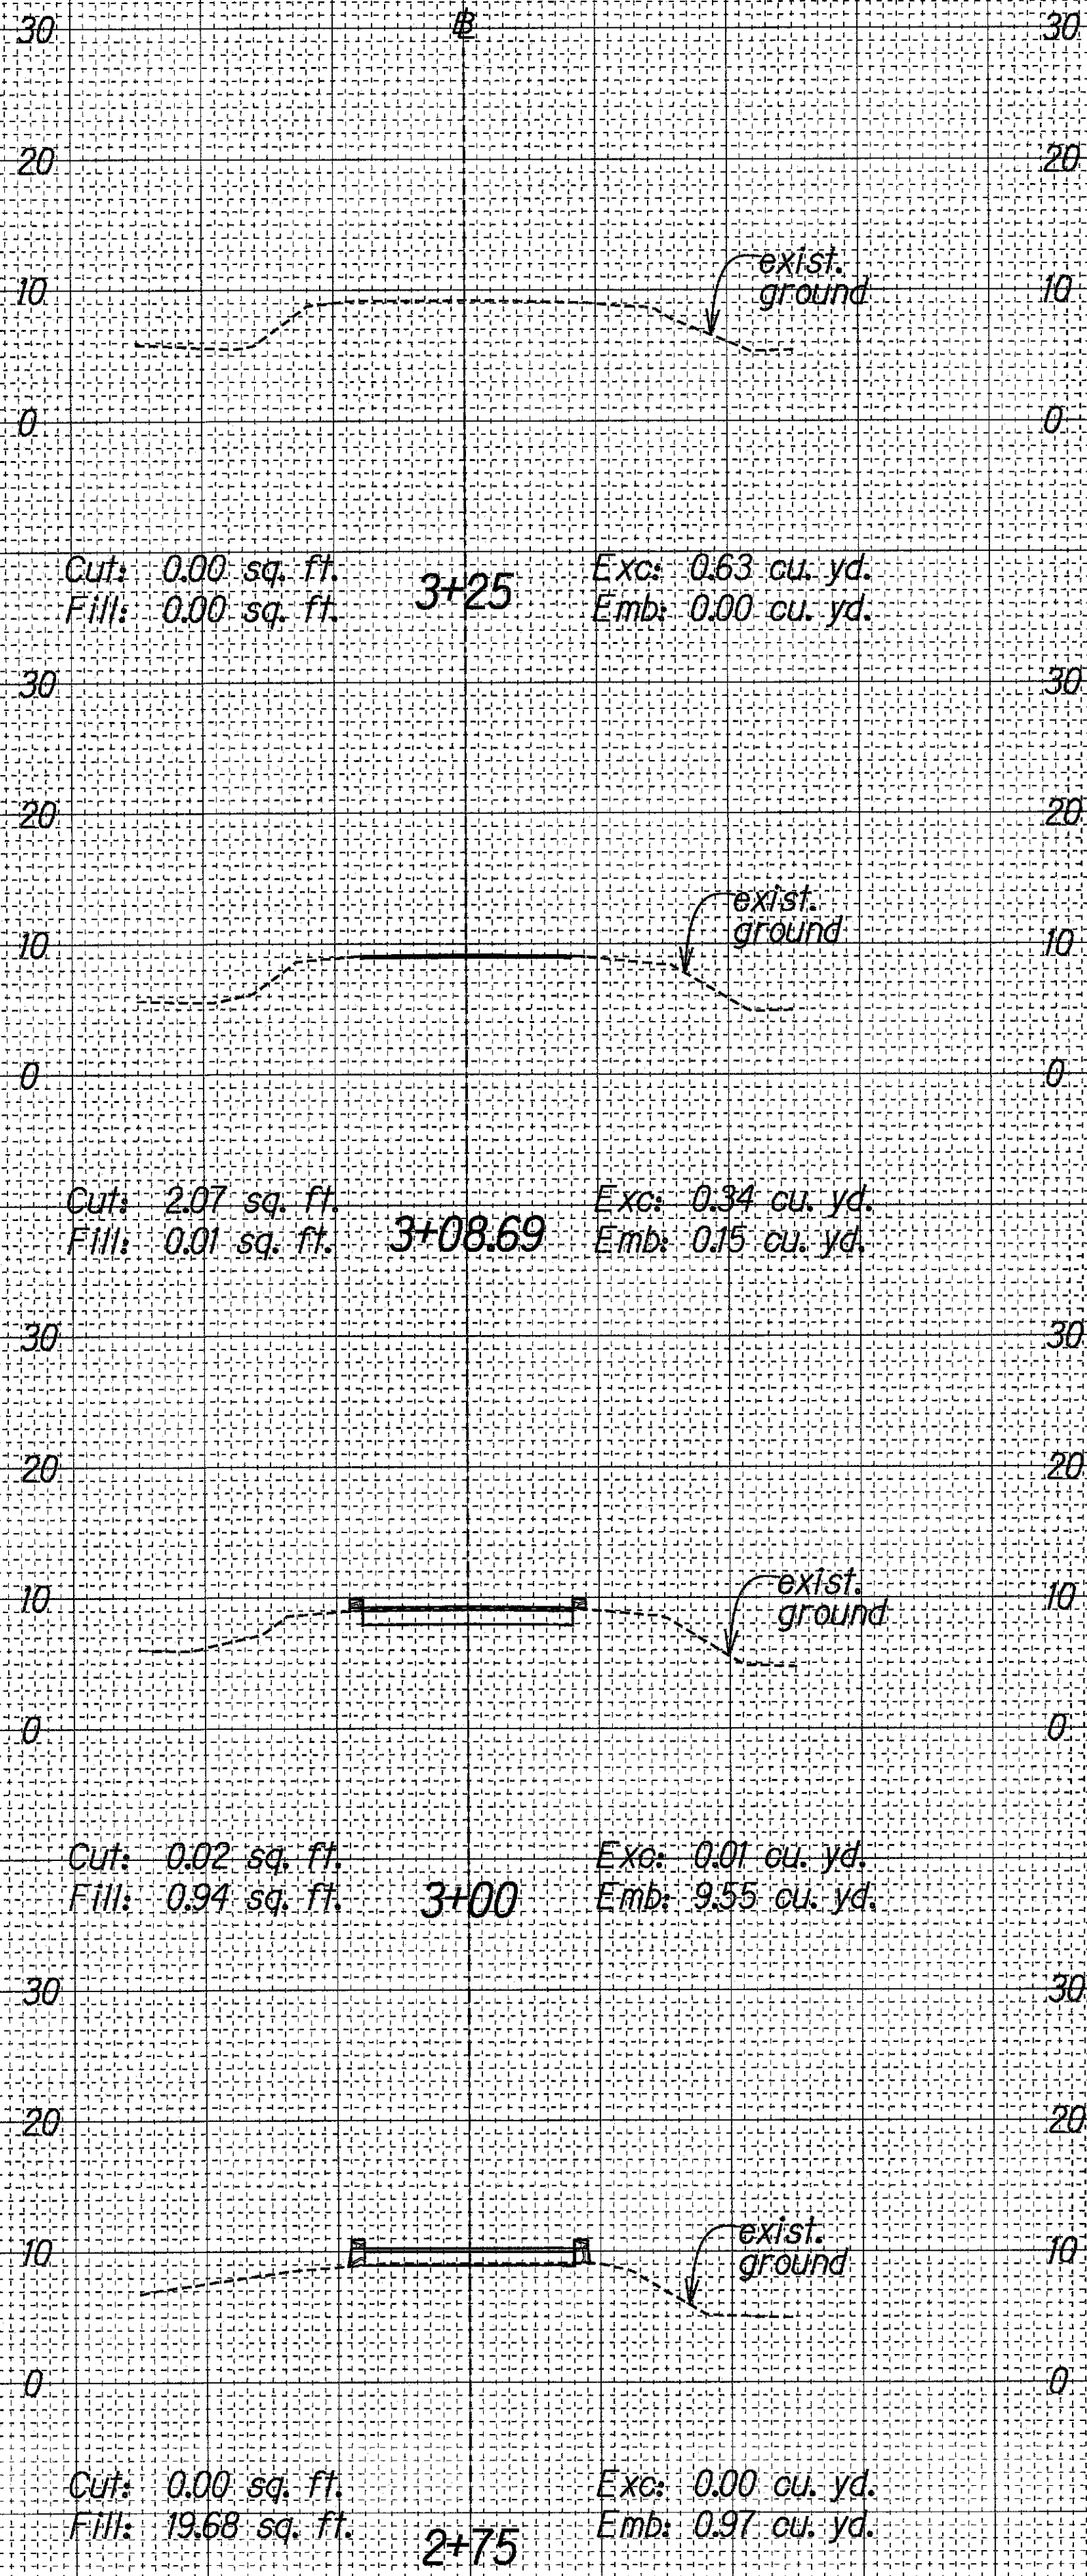

SUMMARY OF QUANTITIES	
	VOLUME
EXCAVATION	2.09 cu. yd.
EMBANKMENT	11.19 cu. yd.

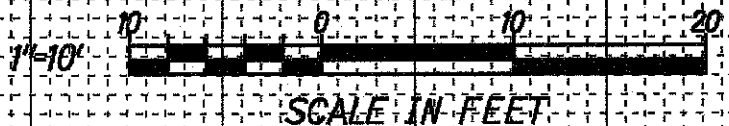

WAIPA STREAM BRIDGE
CROSS SECTIONS

DESIGNED BY	DATE
DRAWN BY	
TRACED BY	
DESIGNED BY	
NOTE BOOK	
QUANTITIES BY	
CHECKED BY	

T:\16553A-Emergency/FloodRepair/CADD/Sheets/Waipas-XS-2.dgn