
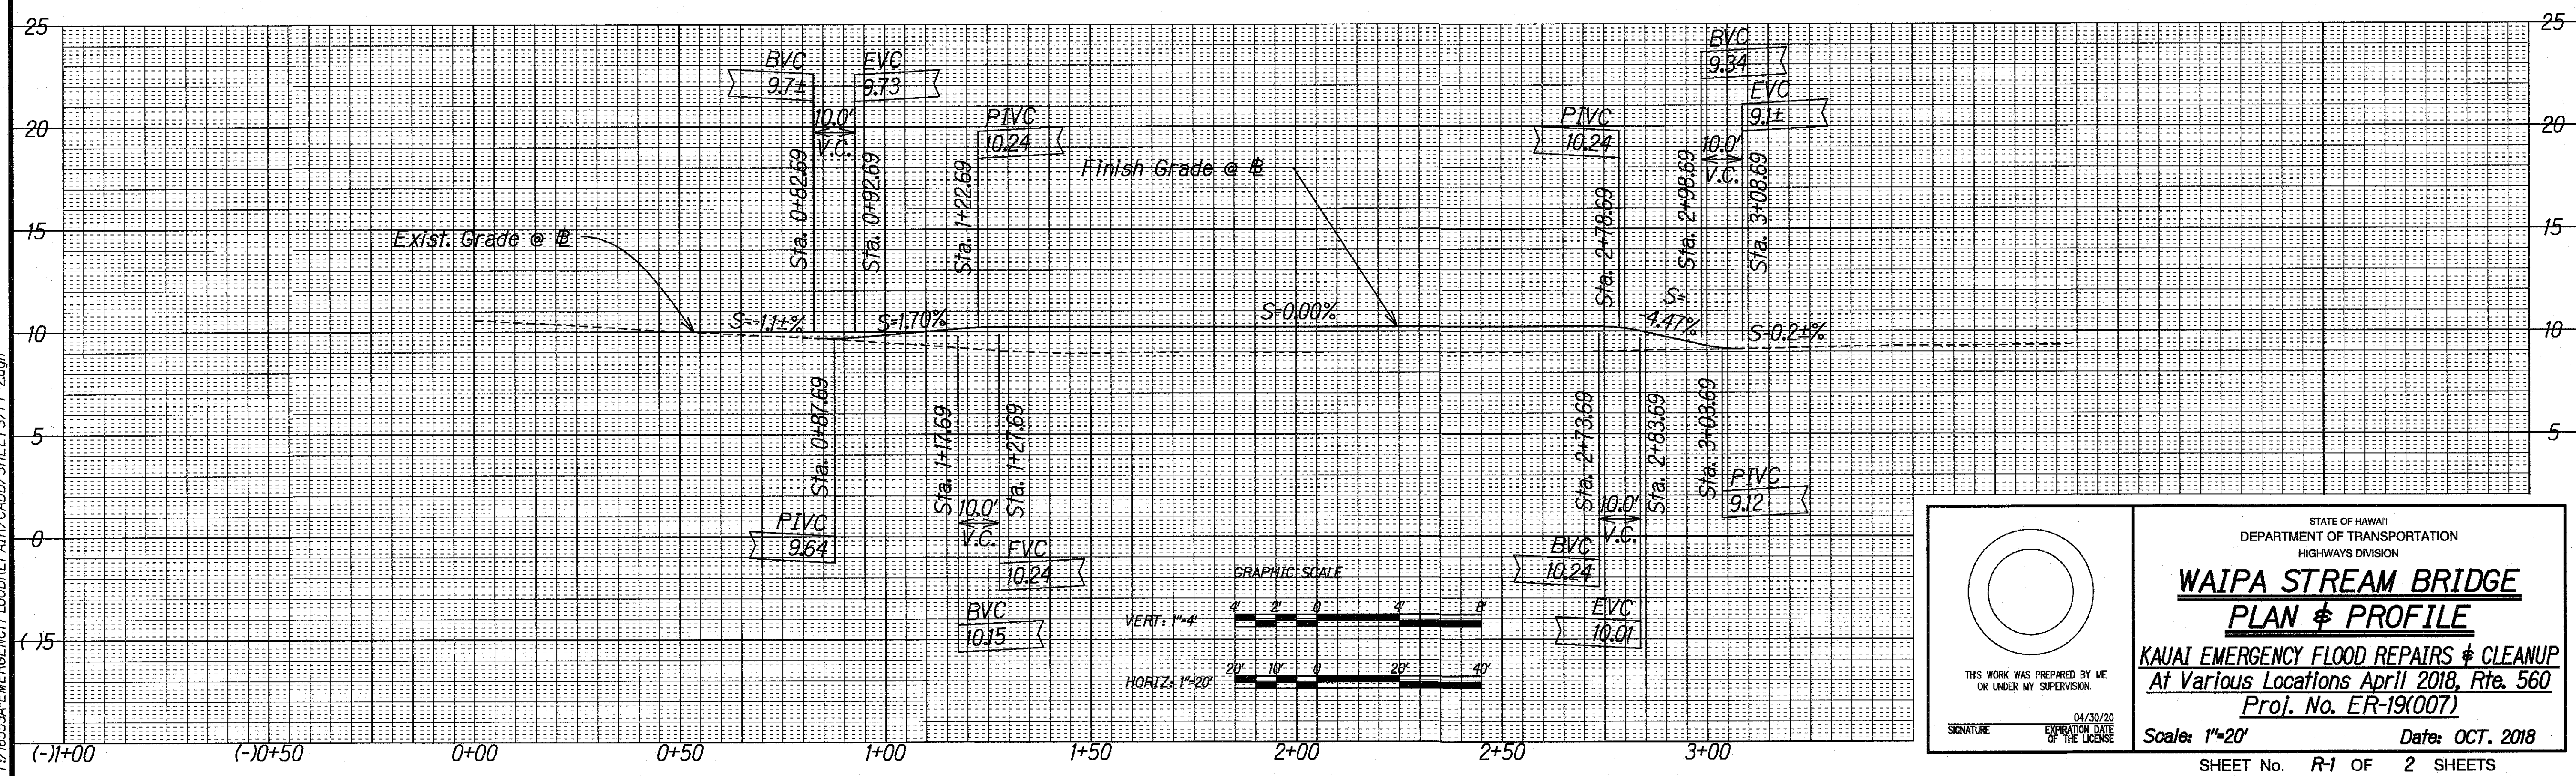


FED. ROAD DIST. NO.	STATE	FEDERAL AID PROJ. NO.	FISCAL YEAR	SHEET NO.	TOTAL SHEETS
HAWAII	HAW.	ER-19(007)	2018	12	62

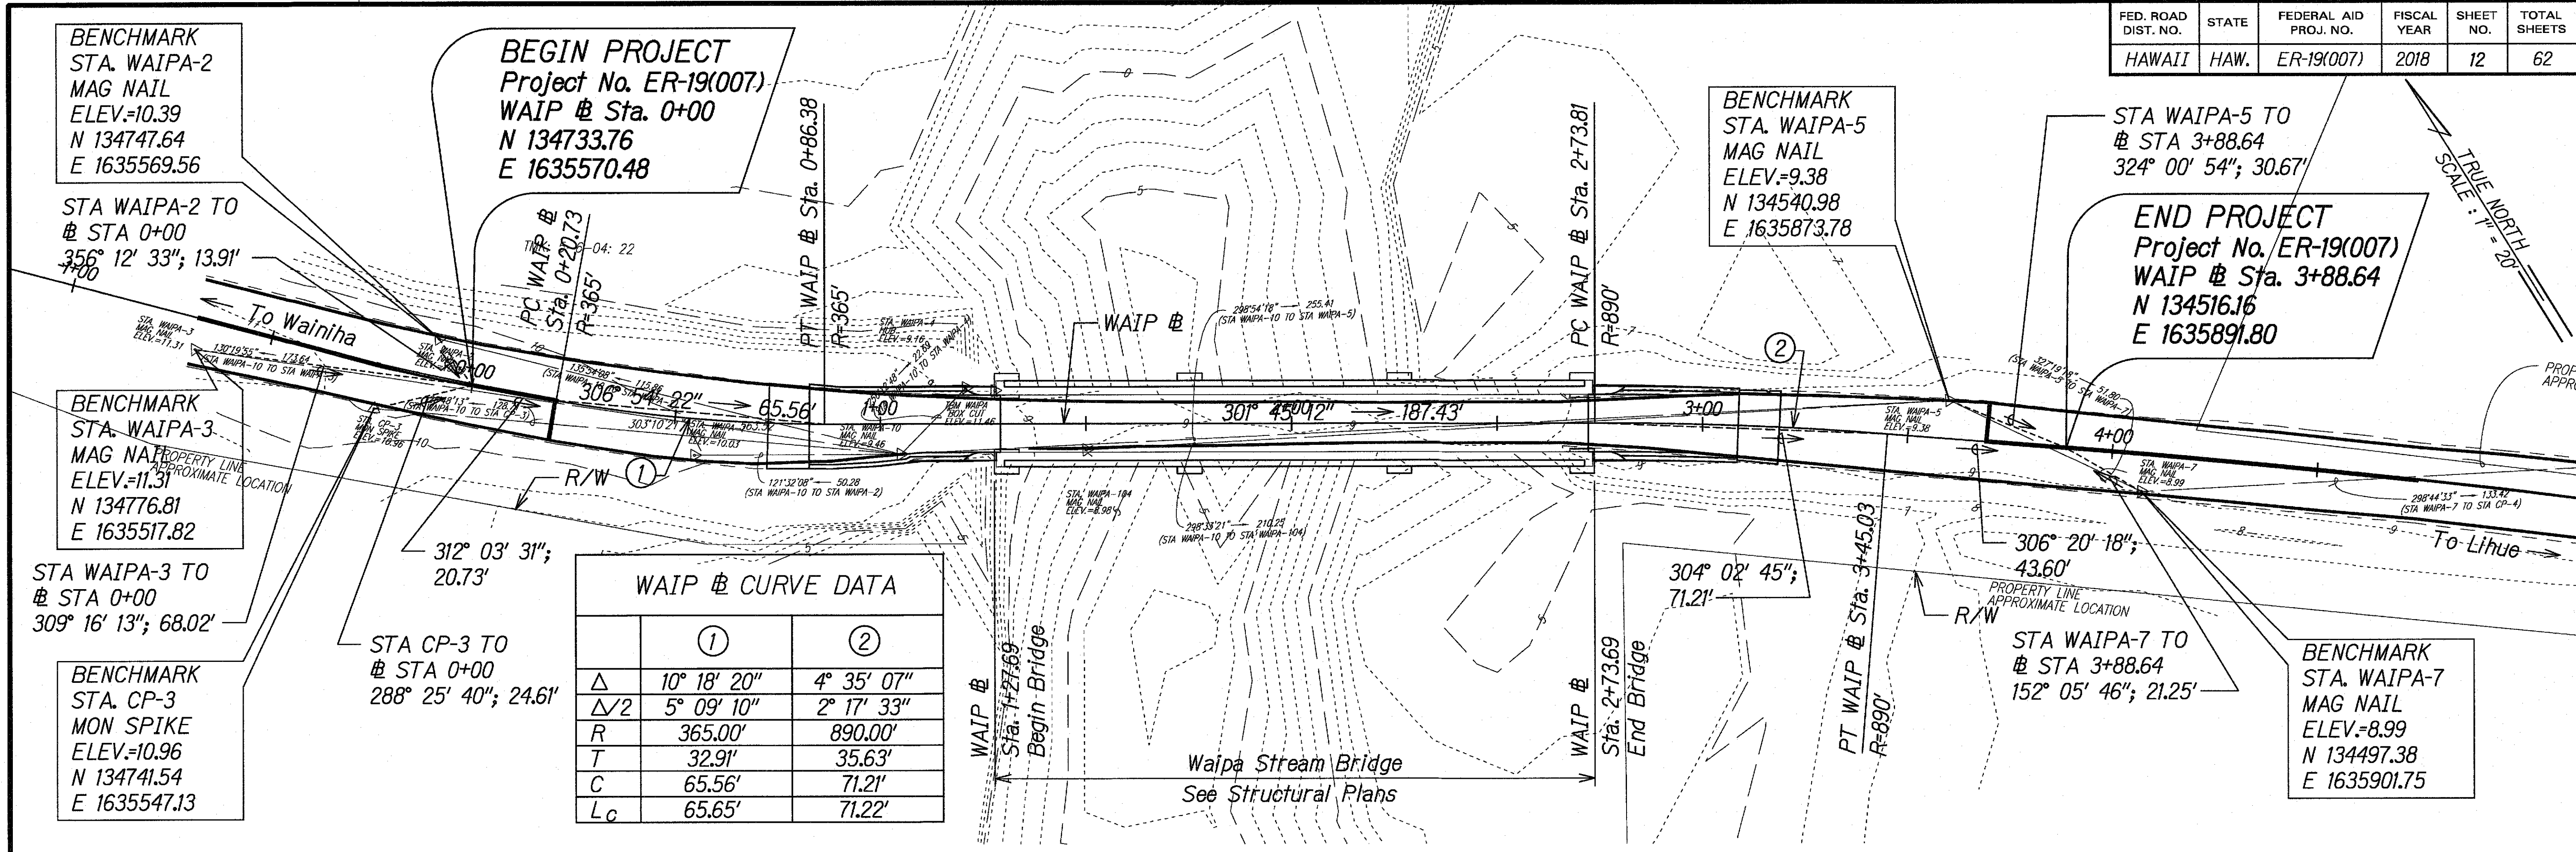

ORIGINAL PLAN	DATE
DESIGNED BY	
NOTED BY	
CHECKED BY	

T-16553A-EMERGENCY FLOOD REPAIR CADD SHEETS/PP-2.dgn

STATE OF HAWAII
DEPARTMENT OF TRANSPORTATION
HIGHWAYS DIVISION

WAIPA STREAM BRIDGE
PLAN & PROFILE

KAUAI EMERGENCY FLOOD REPAIRS & CLEANUP
At Various Locations April 2018, Rte. 560
Proj. No. ER-19(007)

Scale: 1"=20' Date: OCT. 2018

SHEET No. R-1 OF 2 SHEETS

THIS WORK WAS PREPARED BY ME OR UNDER MY SUPERVISION.

SIGNATURE: _____ EXPIRATION DATE OF LICENSE: 04/30/20