



FED. ROAD DIST. NO.	STATE	FEDERAL AID PROJ. NO.	FISCAL YEAR	SHEET NO.	TOTAL SHEETS
HAWAII	HAW.	ER-23(001)	2021	17	109

BEGIN PROJECT
Repairs to Wailua River Bridge
Project No. ER-23(001)
Sta. 396+53

END PROJECT
End Repairs to Wailua River Bridge
Project No. ER-23(001)
Sta. 405+54.59

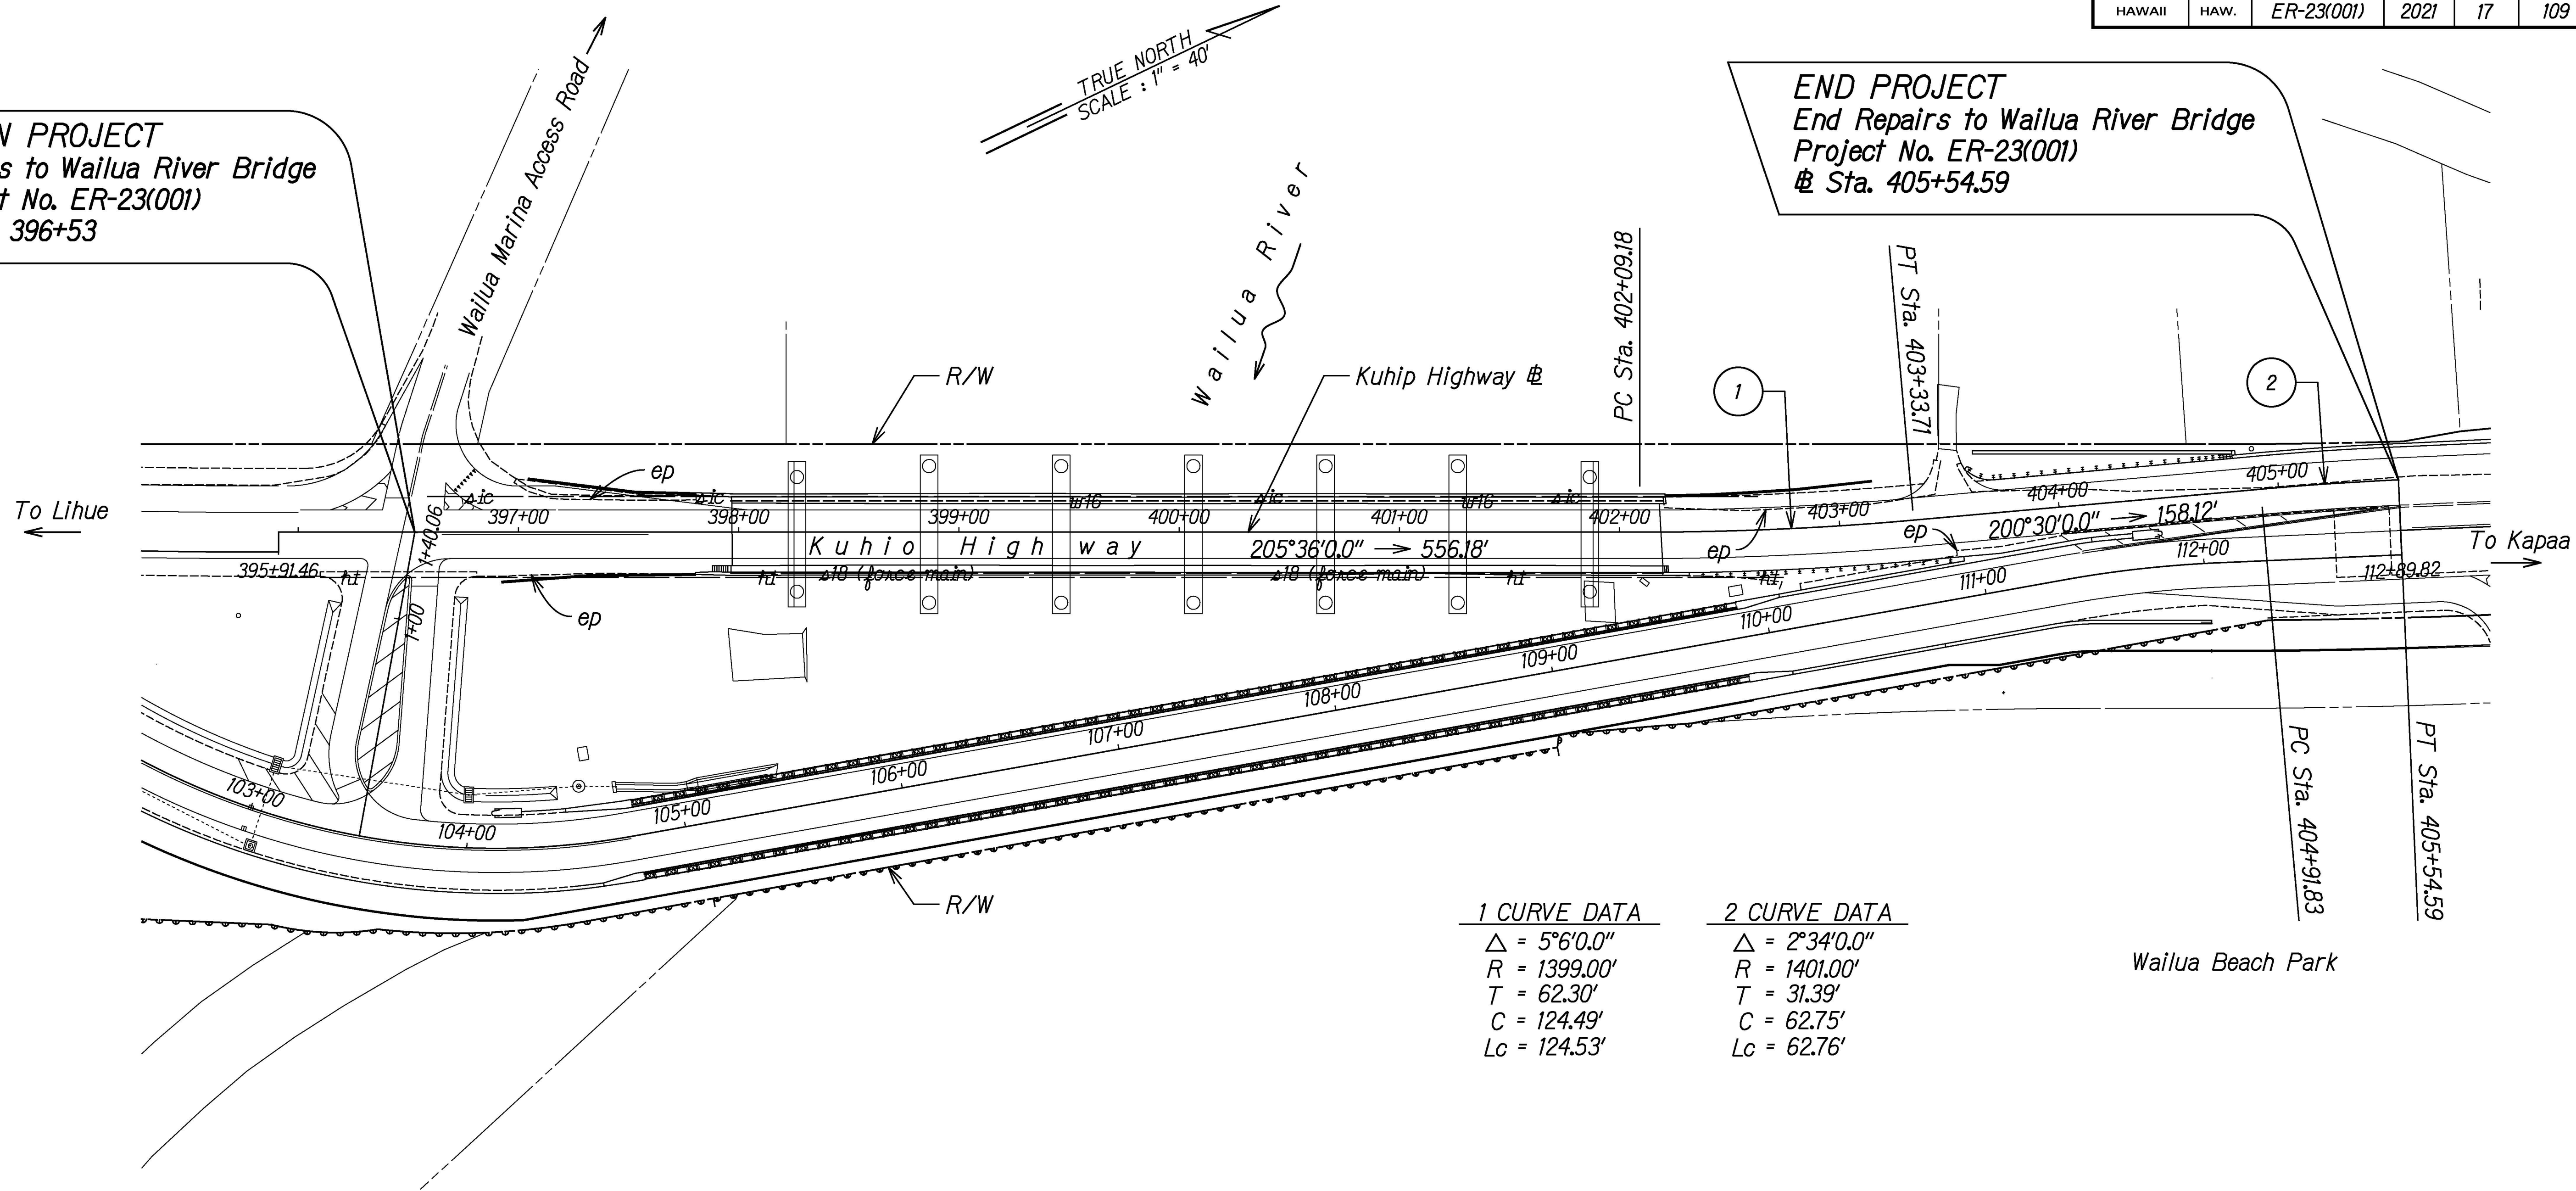

DESIGNED BY	DATE
DRAWN BY	
CHECKED BY	
NOTED BY	
APPROVED BY	
DATE	

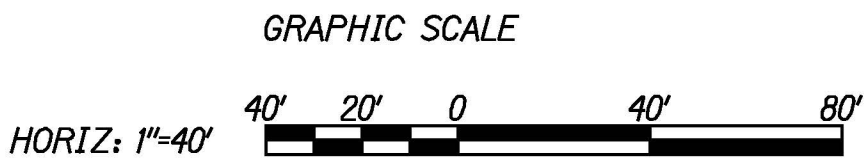

THIS WORK WAS PREPARED BY ME OR UNDER MY SUPERVISION.
SIGNATURE: *R. Urasaki* 04/30/22
EXPIRATION DATE OF THE LICENSE

STATE OF HAWAII
DEPARTMENT OF TRANSPORTATION
HIGHWAYS DIVISION

ALIGNMENT PLAN

KUHIO HIGHWAY
Repairs to Wailua River Bridge
Fed. Aid Project No. ER-23(001)

Scale: 1"=40' Date: Apr. 2021