



FED. ROAD DIST. NO.	STATE	FEDERAL AID PROJ. NO.	FISCAL YEAR	SHEET NO.	TOTAL SHEETS
HAWAII	HAW.	ER-24(004)	2024	28	49

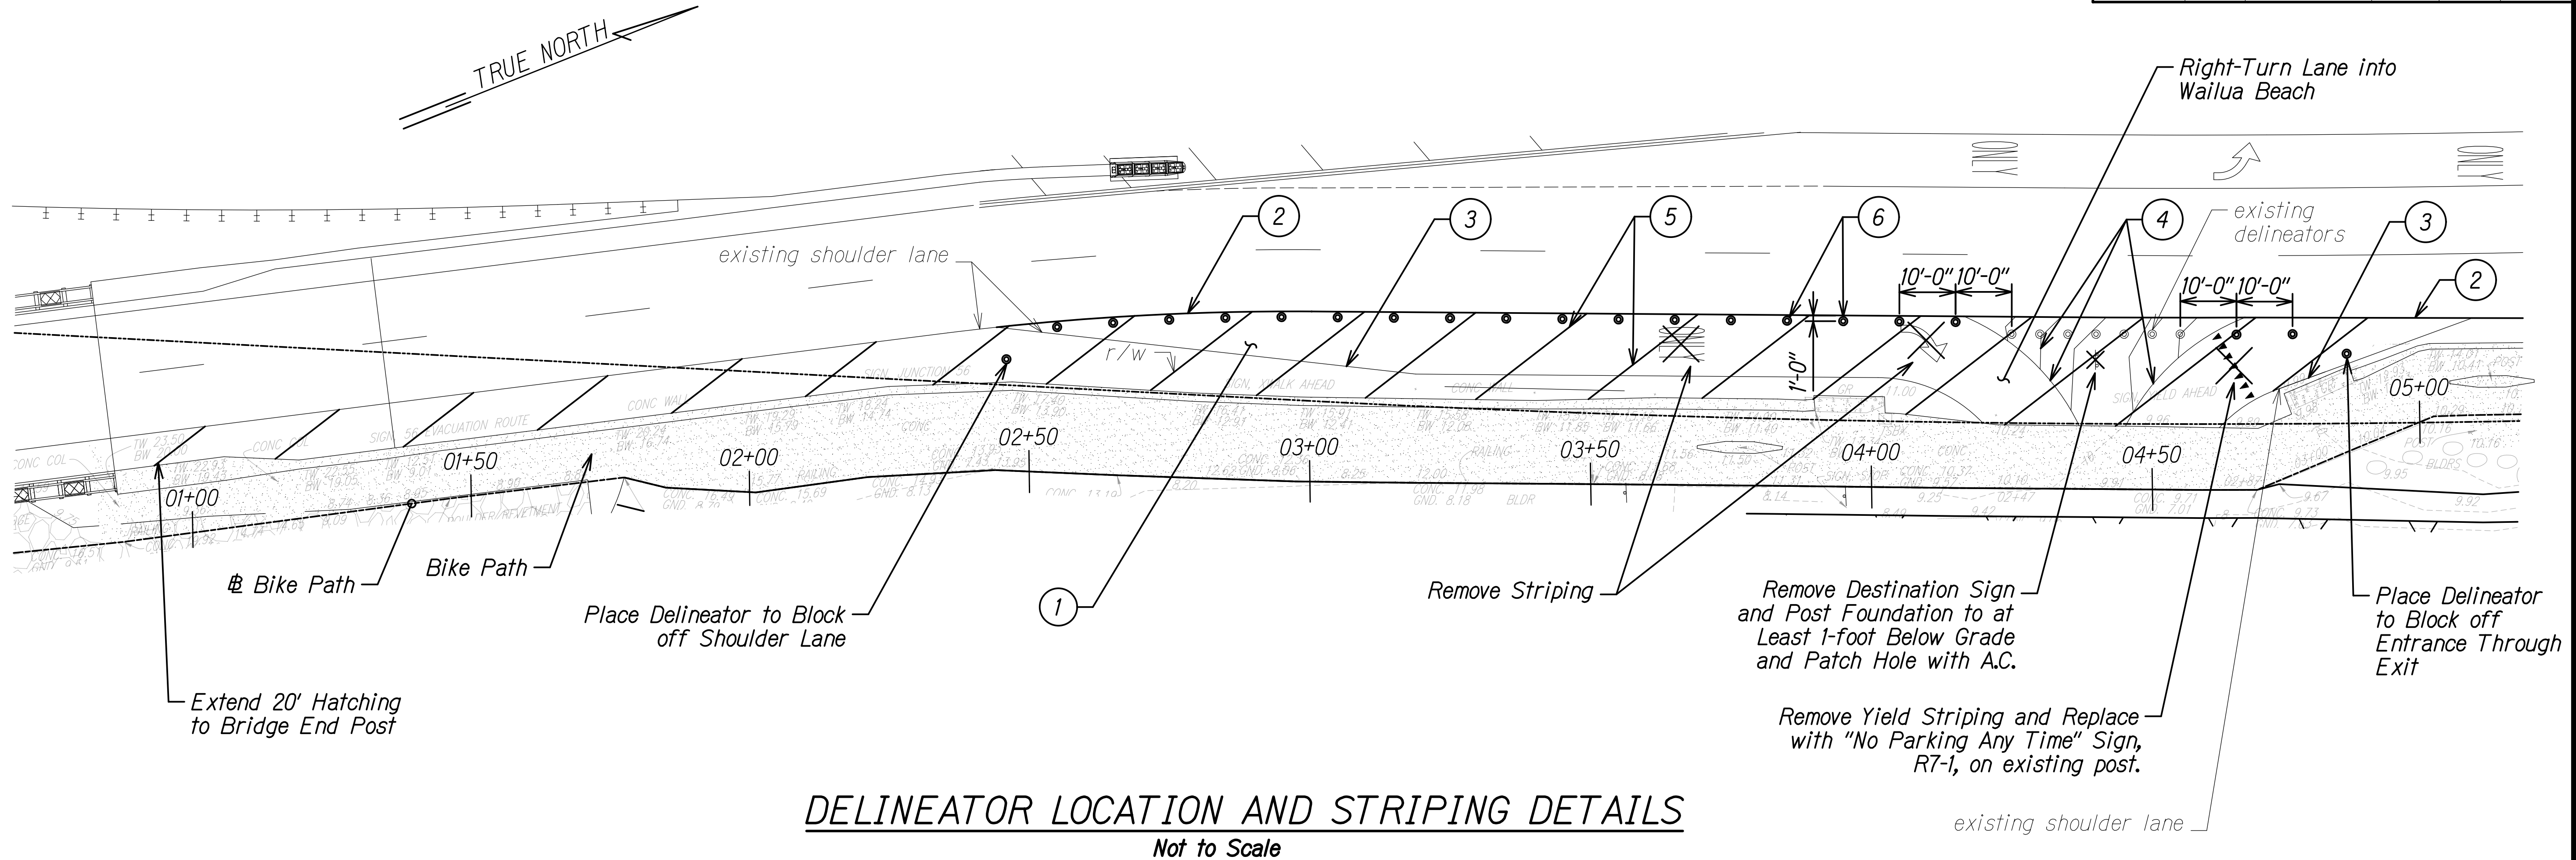

DELINEATOR LOCATION AND STRIPING DETAILS
Not to Scale

GENERAL NOTES:

1. Safe-Hit Type 2 Flexible Delineator, Surface Mount (or Approved Equal) Shall be Installed for the Full Length of the Right-Turn Lane to Block Vehicular Traffic from Entering the Right-Turn Lane and into Wailua Beach.
2. Delineator Posts Shall be Furnished Complete with Attached Reflectors of Type III or IV Retro-Reflective Sheeting Facing both Directions.
3. Installation is to be Completed in Accordance with Manufacturer's Specifications.
4. Delineator Posts Shall be in Accordance with 2005 HDOT Standard Specifications Section 750 - Traffic Control Sign and Marker Materials.

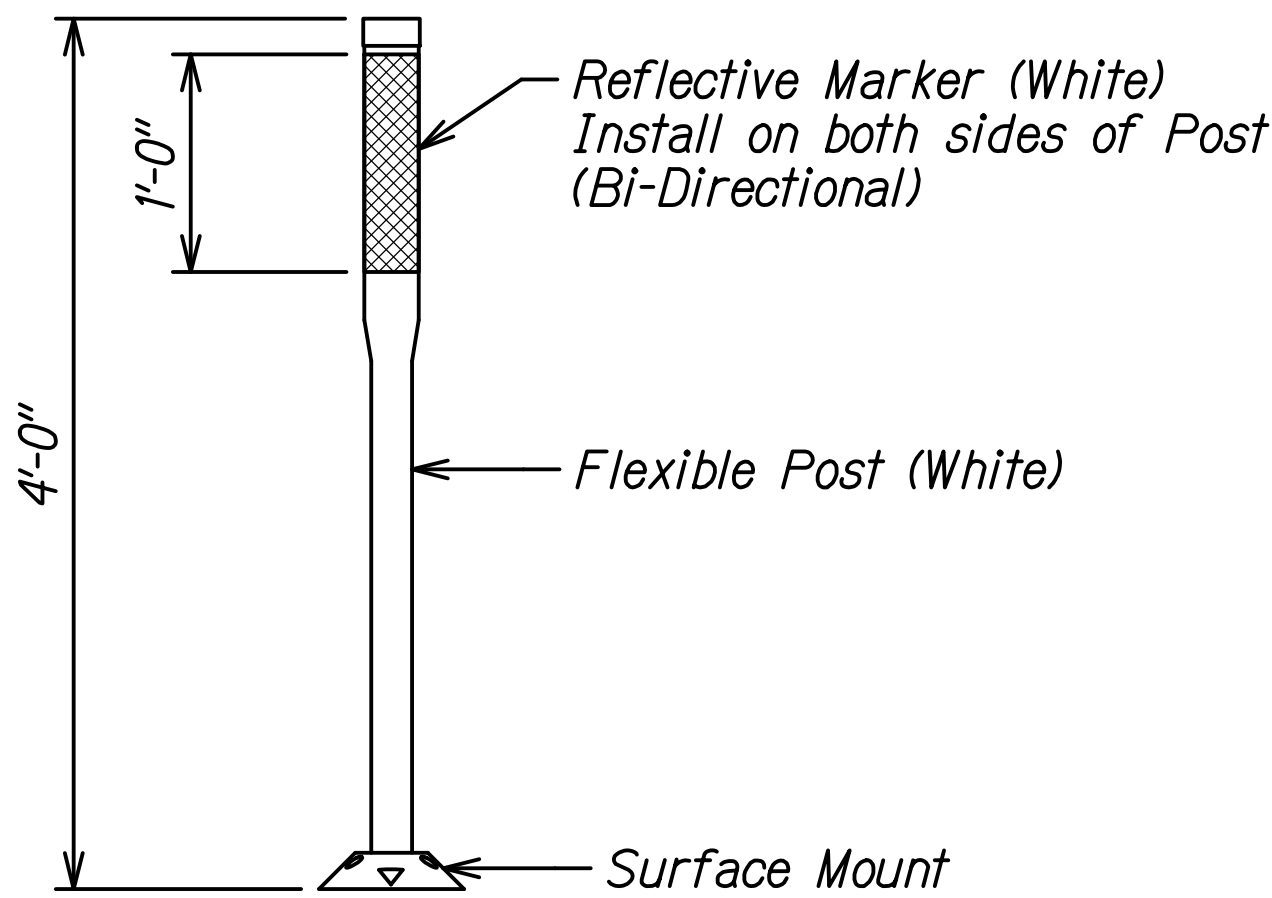

DELINEATOR DETAILS
Not to Scale

STRIPING NOTES:

- 1 Contractor to Use Existing Right Turn Lane Area as Access to Beach Before Restriping.
- 2 Remove Dashed Pavement Markings and Restripe with 8" Solid White Edge Stripe to Line Up with Existing Shoulder Lane Pavement Marking. Install Type C Raised Pavement Markers at 20' o.c. along the Edge of the New Striping.
- 3 Remove Shoulder Lane Pavement Marking up to Existing Dashed Striping.
- 4 Remove Diagonal and Curved Pavement Markings.
- 5 12" White Diagonal Markings at 20' o.c.
- 6 Install RM-3 Marker on Flexible Delineator at 10' o.c., 1' from New Shoulder Lane Marking as Shown. At the South End of the New Shoulder Lane, Place Delineator Closer to the Concrete Wall to Block off Shoulder Lane. See Delineator Details.

SURVEY PLOTTED BY	DATE
DRAWN BY	DATE
DESIGNED BY	DATE
CHECKED BY	DATE
ORIGINAL PLAN	
NOTE BOOK	
NO.	

THIS WORK WAS PREPARED BY ME, OR UNDER MY SUPERVISION.

James I. Kincaid

SIGNATURE

EXPIRATION DATE OF THE LICENSE

STATE OF HAWAII
DEPARTMENT OF TRANSPORTATION
HIGHWAYS DIVISION

RESTRIPING & DELINEATOR PLAN

KUHIO HIGHWAY

Emergency Shoreline Mitigation

Fed. Aid Project No. ER-24(004)

Scale: As Noted

Date: Dec. 2023