


FED. ROAD DIST. NO.	STATE	FEDERAL AID PROJ. NO.	FISCAL YEAR	SHEET NO.	TOTAL SHEETS
HAWAII	HAW.	ER-24(004)	2024	20	49

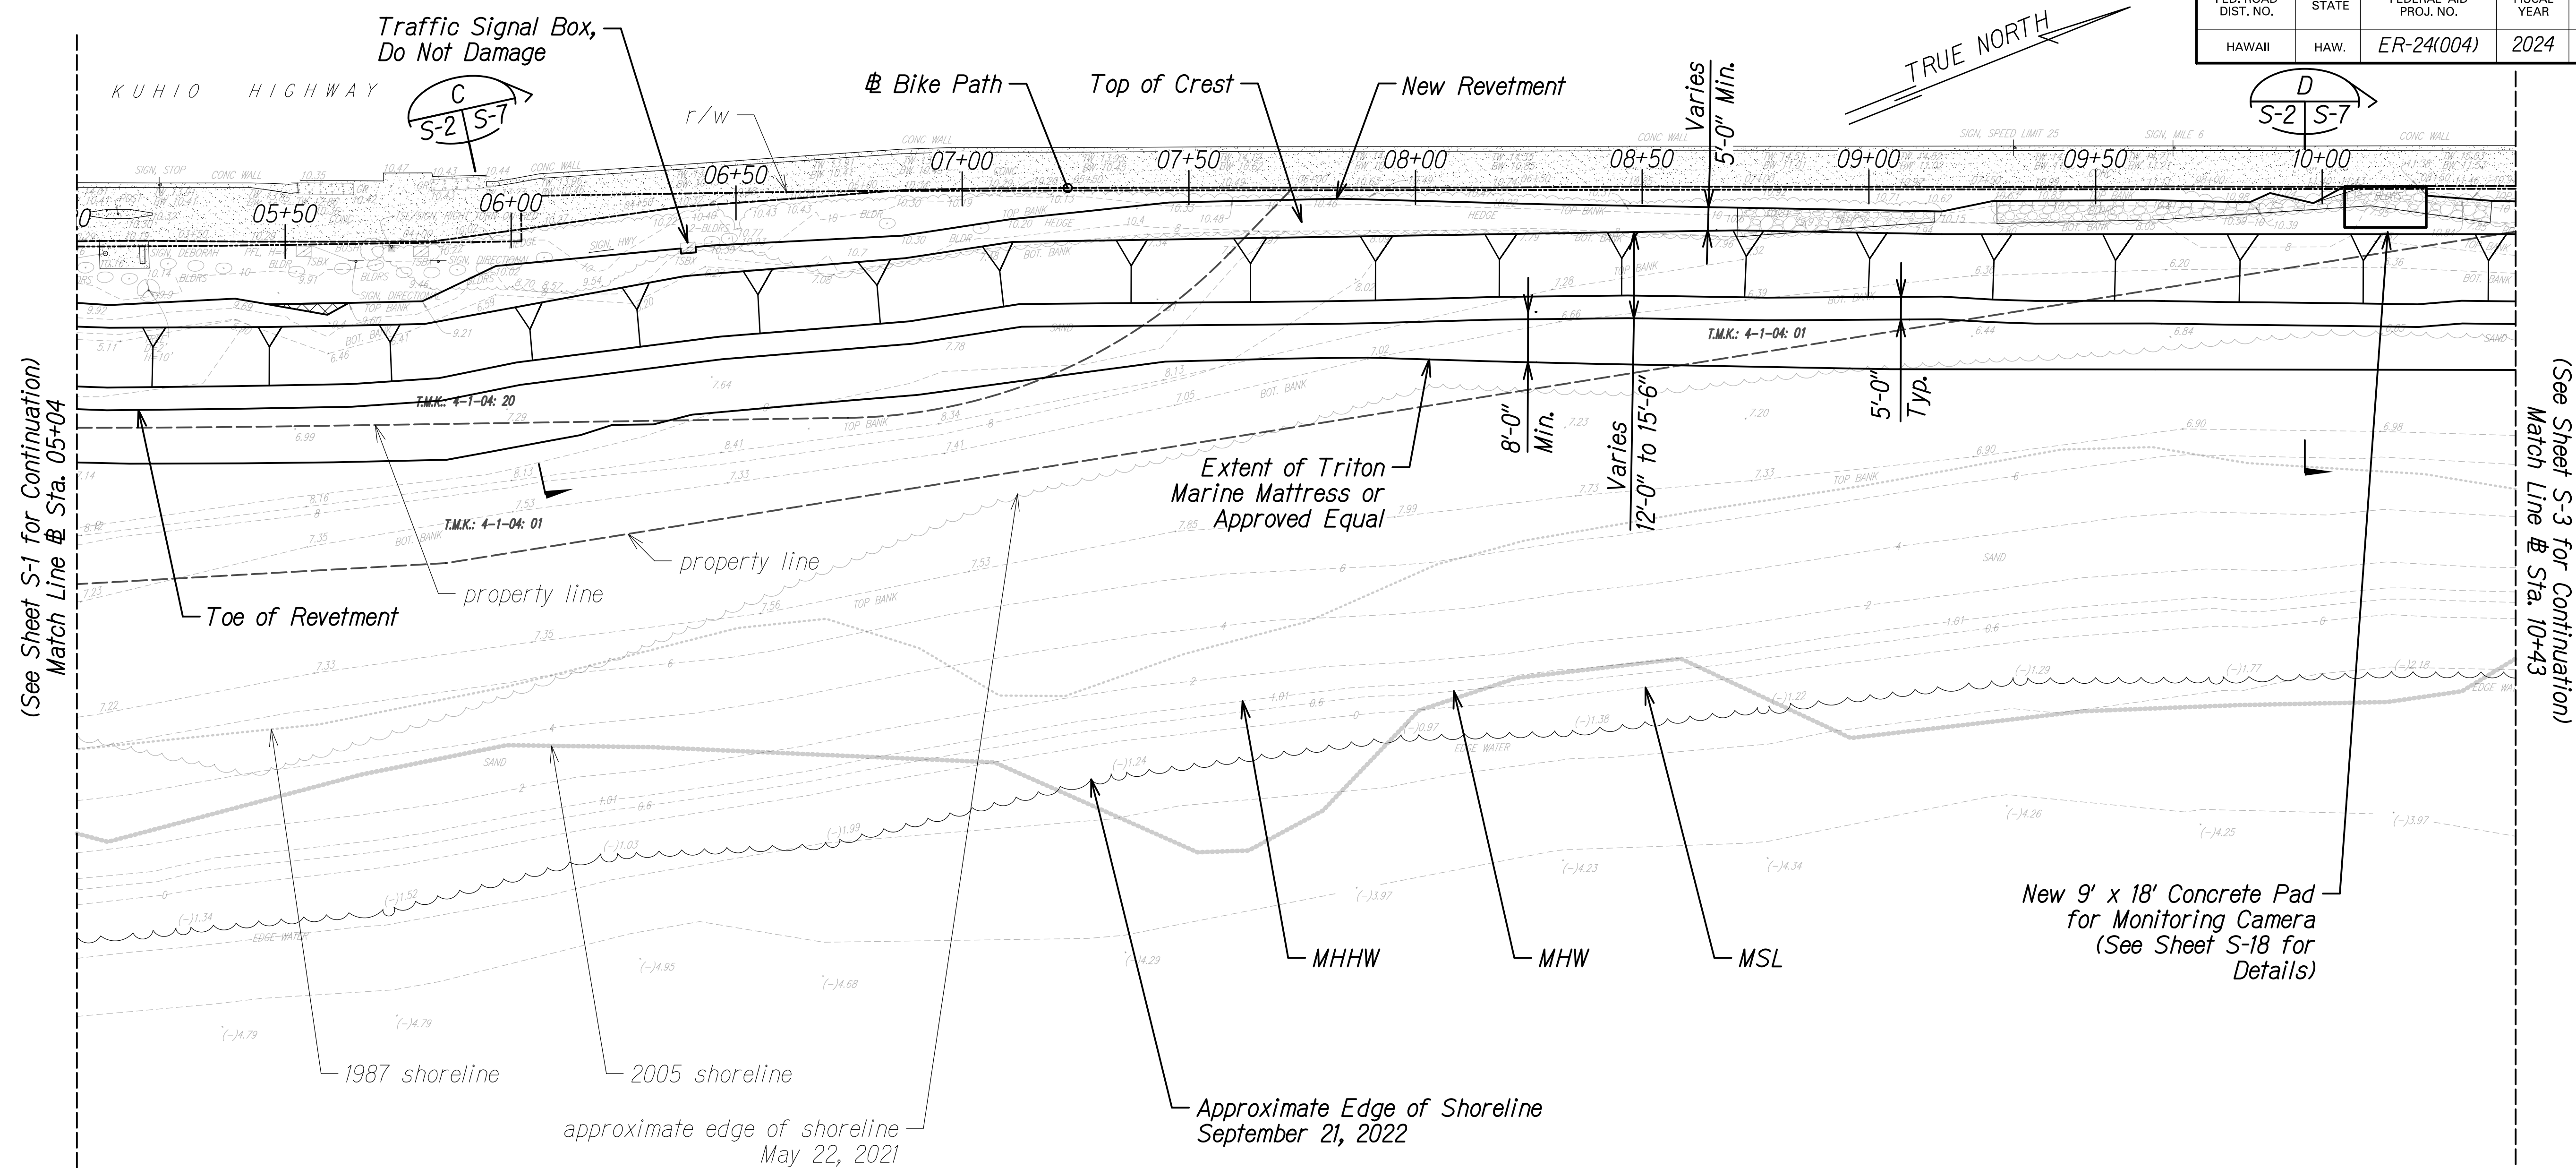

TOTAL REVETMENT/MATTRESS FILL: 10,621 CY

TOTAL EXCAVATION: 24,981 CY

TOTAL SAND PLACEMENT AFTER REVETMENT:
APPROXIMATELY 10,000 CY

LEGEND



Cut Area for New Revetment Installation (Total 0.79 CY)


REVETMENT LAYOUT PLAN

Scale: 1" = 20'-0"

NOTES:

1. Near Station 06+37, Contractor shall Take Care Not to Damage Existing Traffic Control Box and Other Utilities.

PACIFIC OCEAN

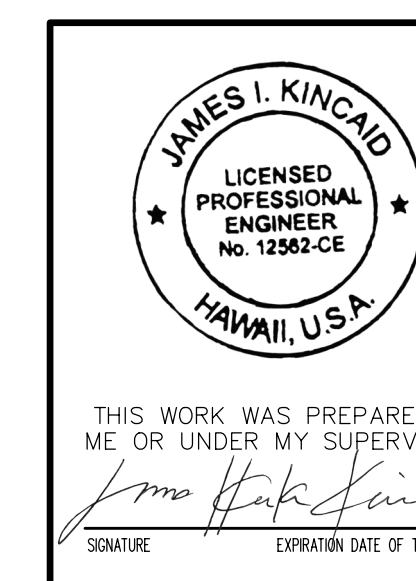

STATE OF HAWAII
DEPARTMENT OF TRANSPORTATION
HIGHWAYS DIVISION


REVETMENT LAYOUT PLAN

KUHIO HIGHWAY
Emergency Shoreline Mitigation
Fed. Aid Project No. ER-24(004)


Scale: As Noted Date: Dec. 2023

SHEET No. S-2 OF 20 SHEETS

FED. ROAD DIST. NO.	STATE	FEDERAL AID PROJ. NO.	FISCAL YEAR	SHEET NO.	TOTAL SHEETS
HAWAII	HAW.	ER-24(004)	2024	22	49

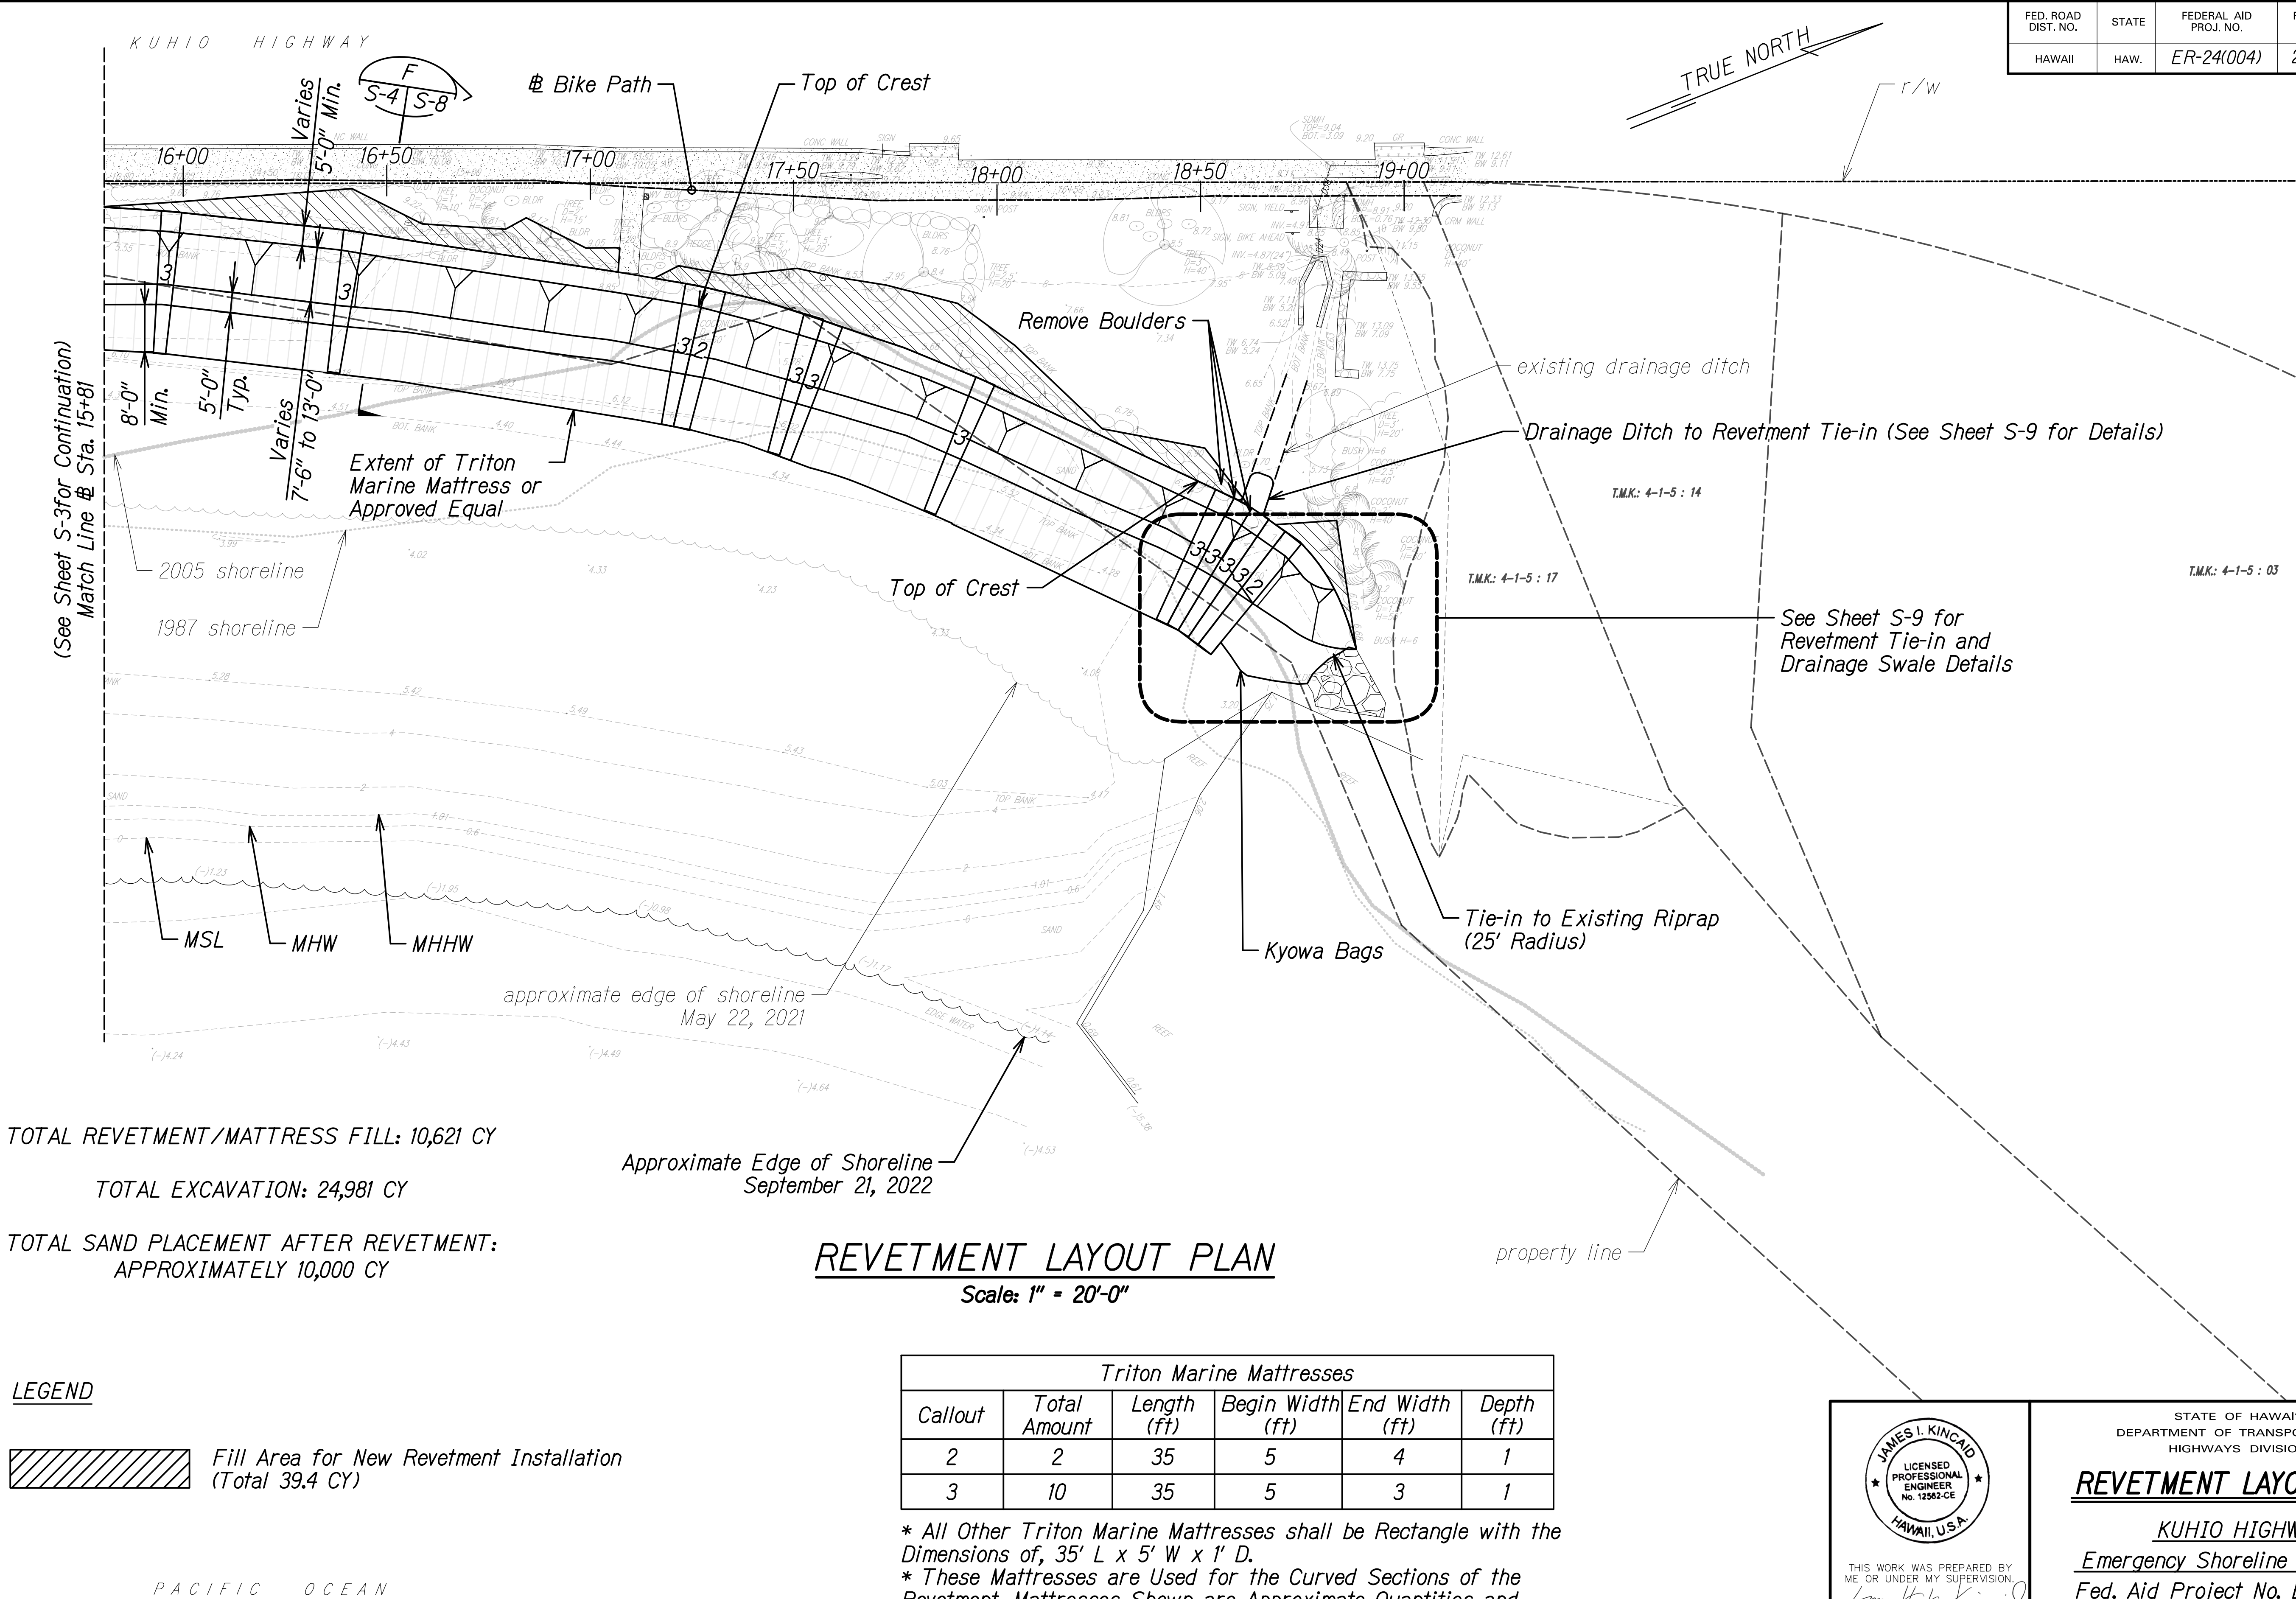

SURVEY PLOTTED BY	DATE
DRAWN BY	DATE
DESIGNED BY	DATE
CHECKED BY	DATE
ORIGINAL PLAN	DATE
NOTE BOOK	DATE
NA	DATE

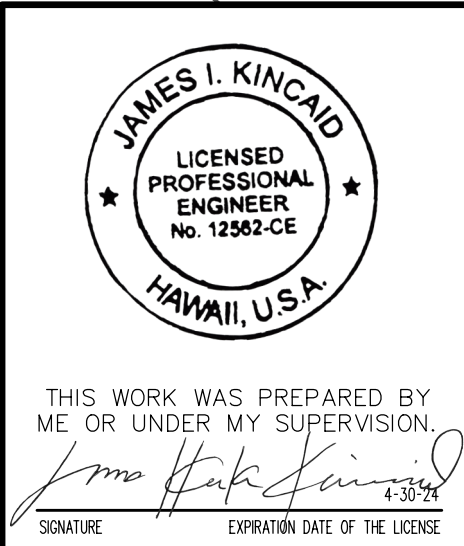

STATE OF HAWAII
DEPARTMENT OF TRANSPORTATION
HIGHWAYS DIVISION

REVIEMENT LAYOUT PLAN

KUHIO HIGHWAY
Emergency Shoreline Mitigation
Fed. Aid Project No. ER-24(004)

Scale: As Noted Date: Dec. 2023

SHEET No. S-4 OF 20 SHEETS