


FED. ROAD DIST. NO.	STATE	FED-AID PROJ. NO.	FISCAL YEAR	SHEET NO.	TOTAL SHEETS
HAWAII	HAW.	NH-056-1(062)	2023	15	33




ORIGINAL PLAN	SURVEY PLOTTED BY	DATE
NOTE BOOK	DRAWN BY	
DESIGNED BY		
QUANTITIES BY		
CHECKED BY		

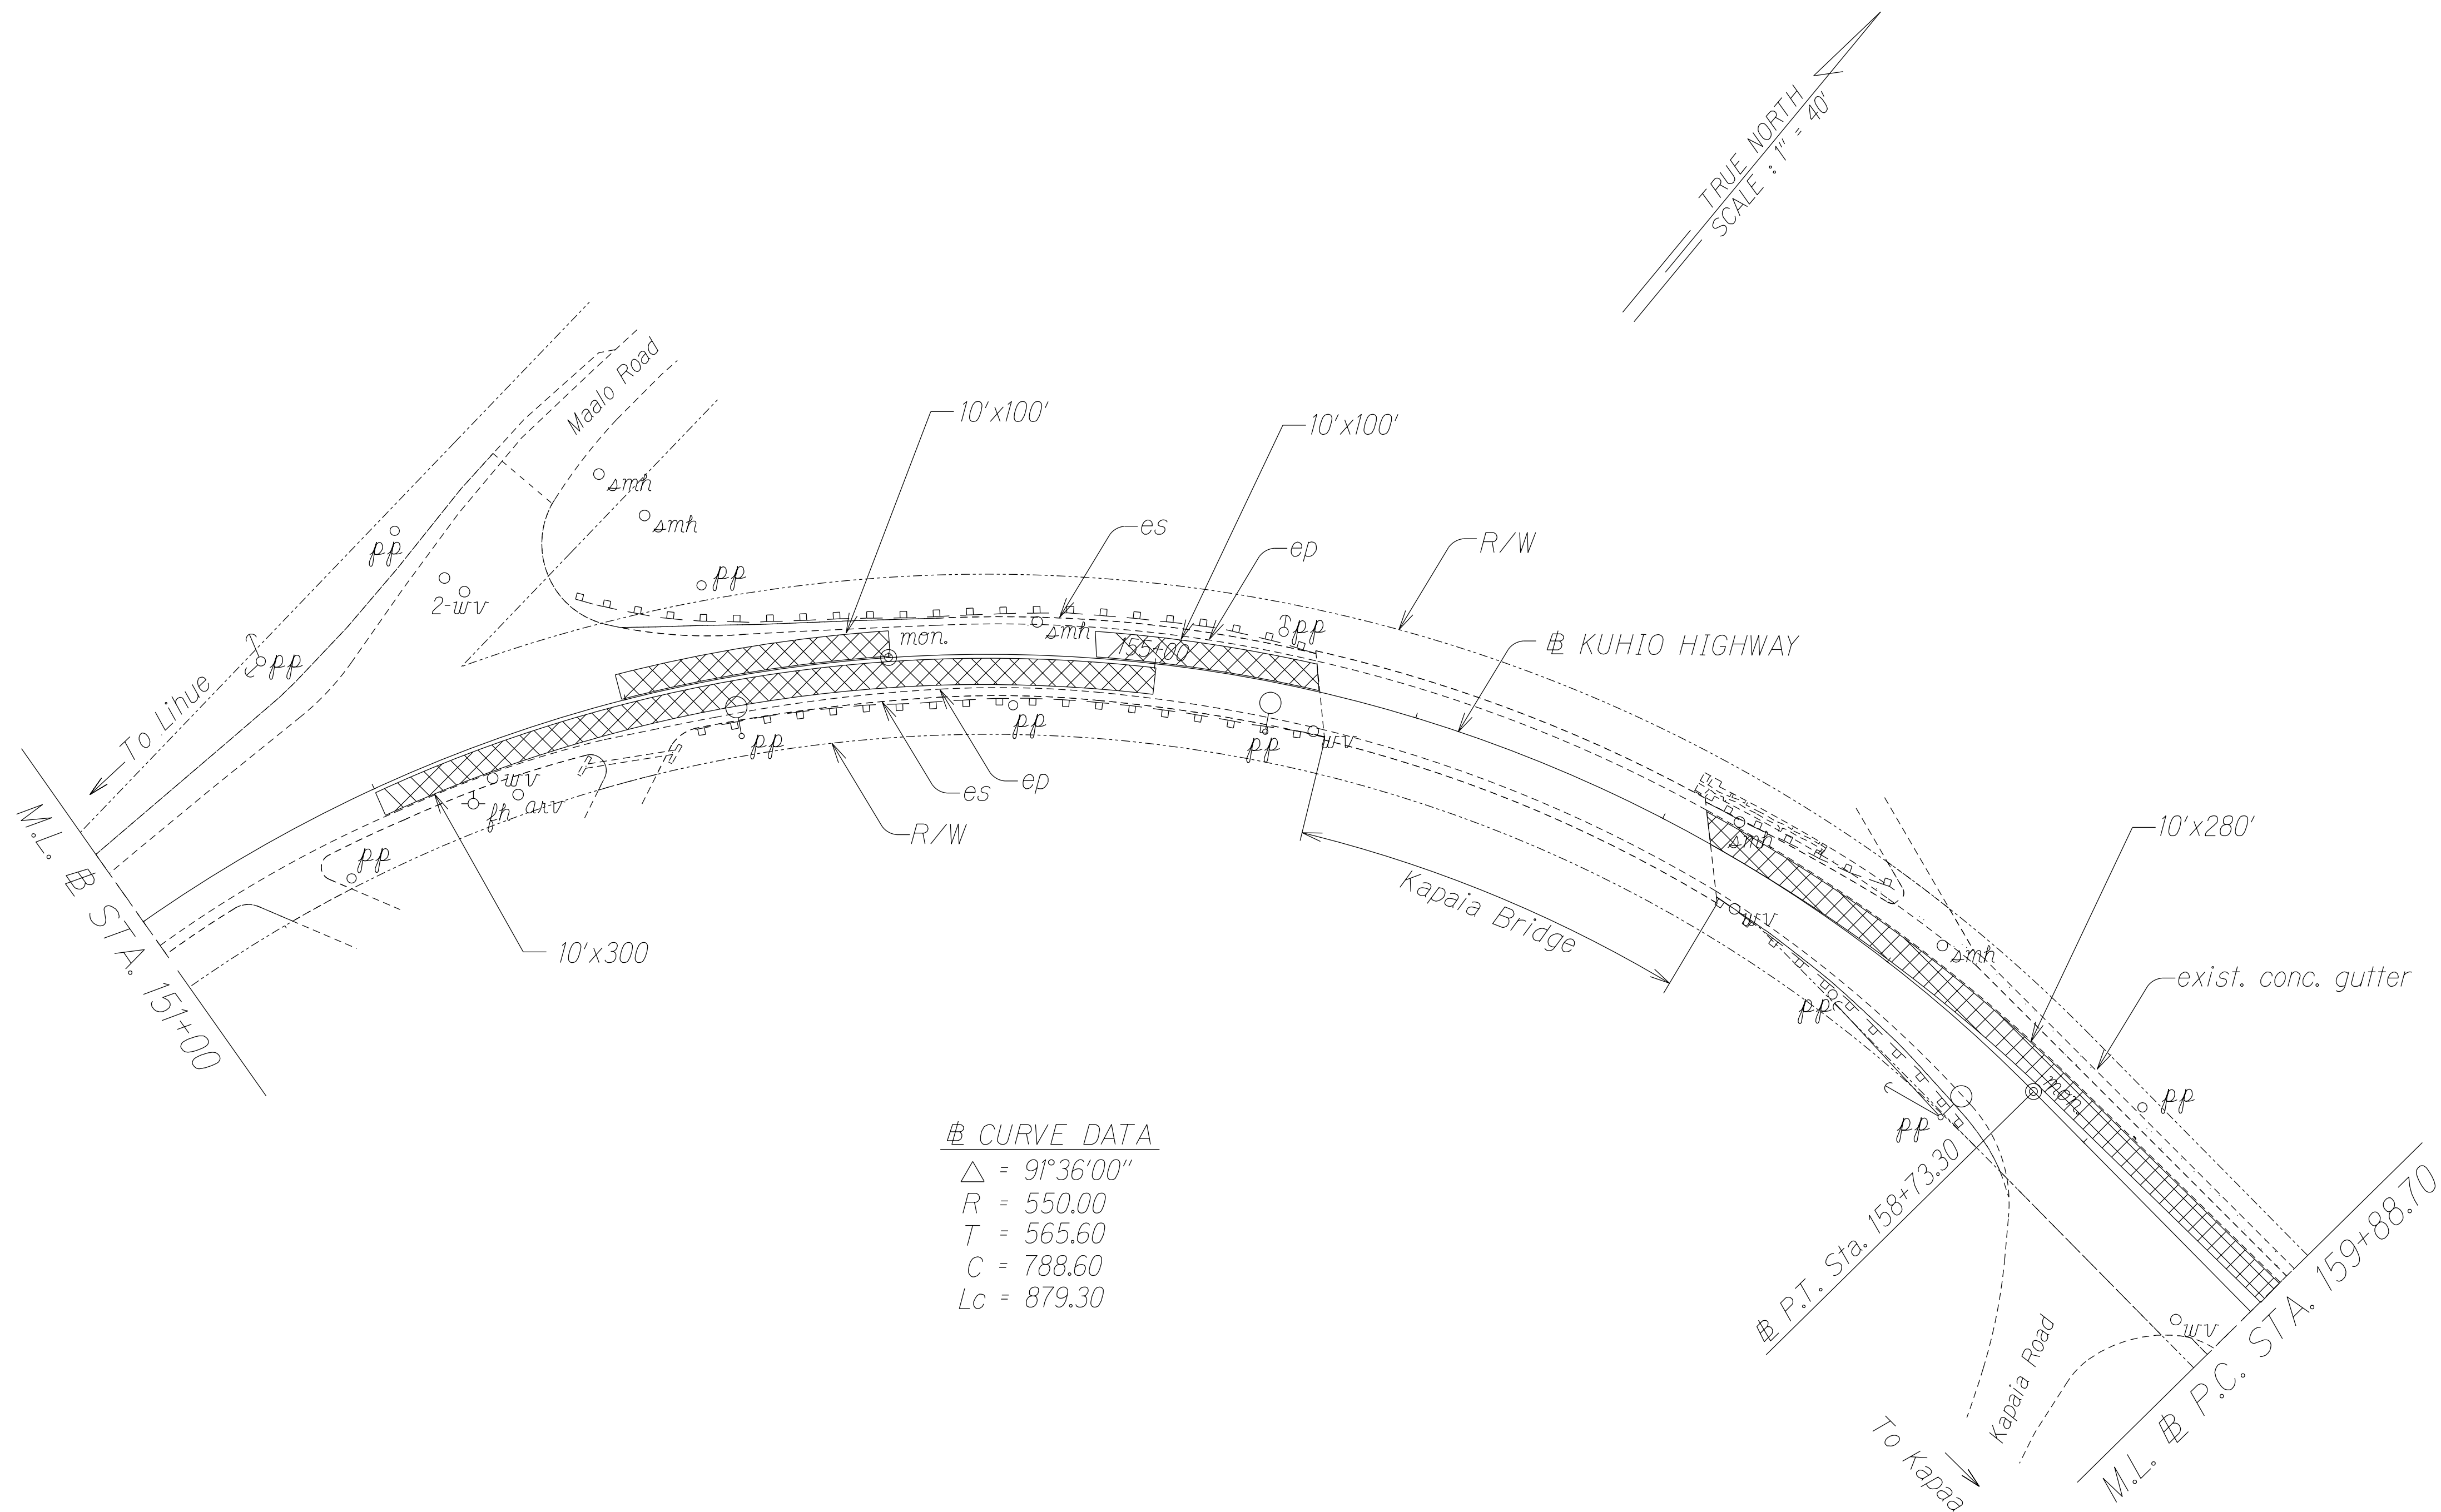



STATE OF HAWAII
DEPARTMENT OF TRANSPORTATION
HIGHWAYS DIVISION
ROADWAY PLAN
KUHIO HIGHWAY RESURFACING
Lauikini Road to Kapule Highway
Federal-Aid Project No. NH-056-1(062)
Scale: 1" = 40' Date: Dec. 2022
SHEET No. 2 OF 6 SHEETS

FED. ROAD DIST. NO.	STATE	FED-AID PROJ. NO.	FISCAL YEAR	SHEET NO.	TOTAL SHEETS
HAWAII	HAW.	NH-056-110621	2023	ADD.16	33

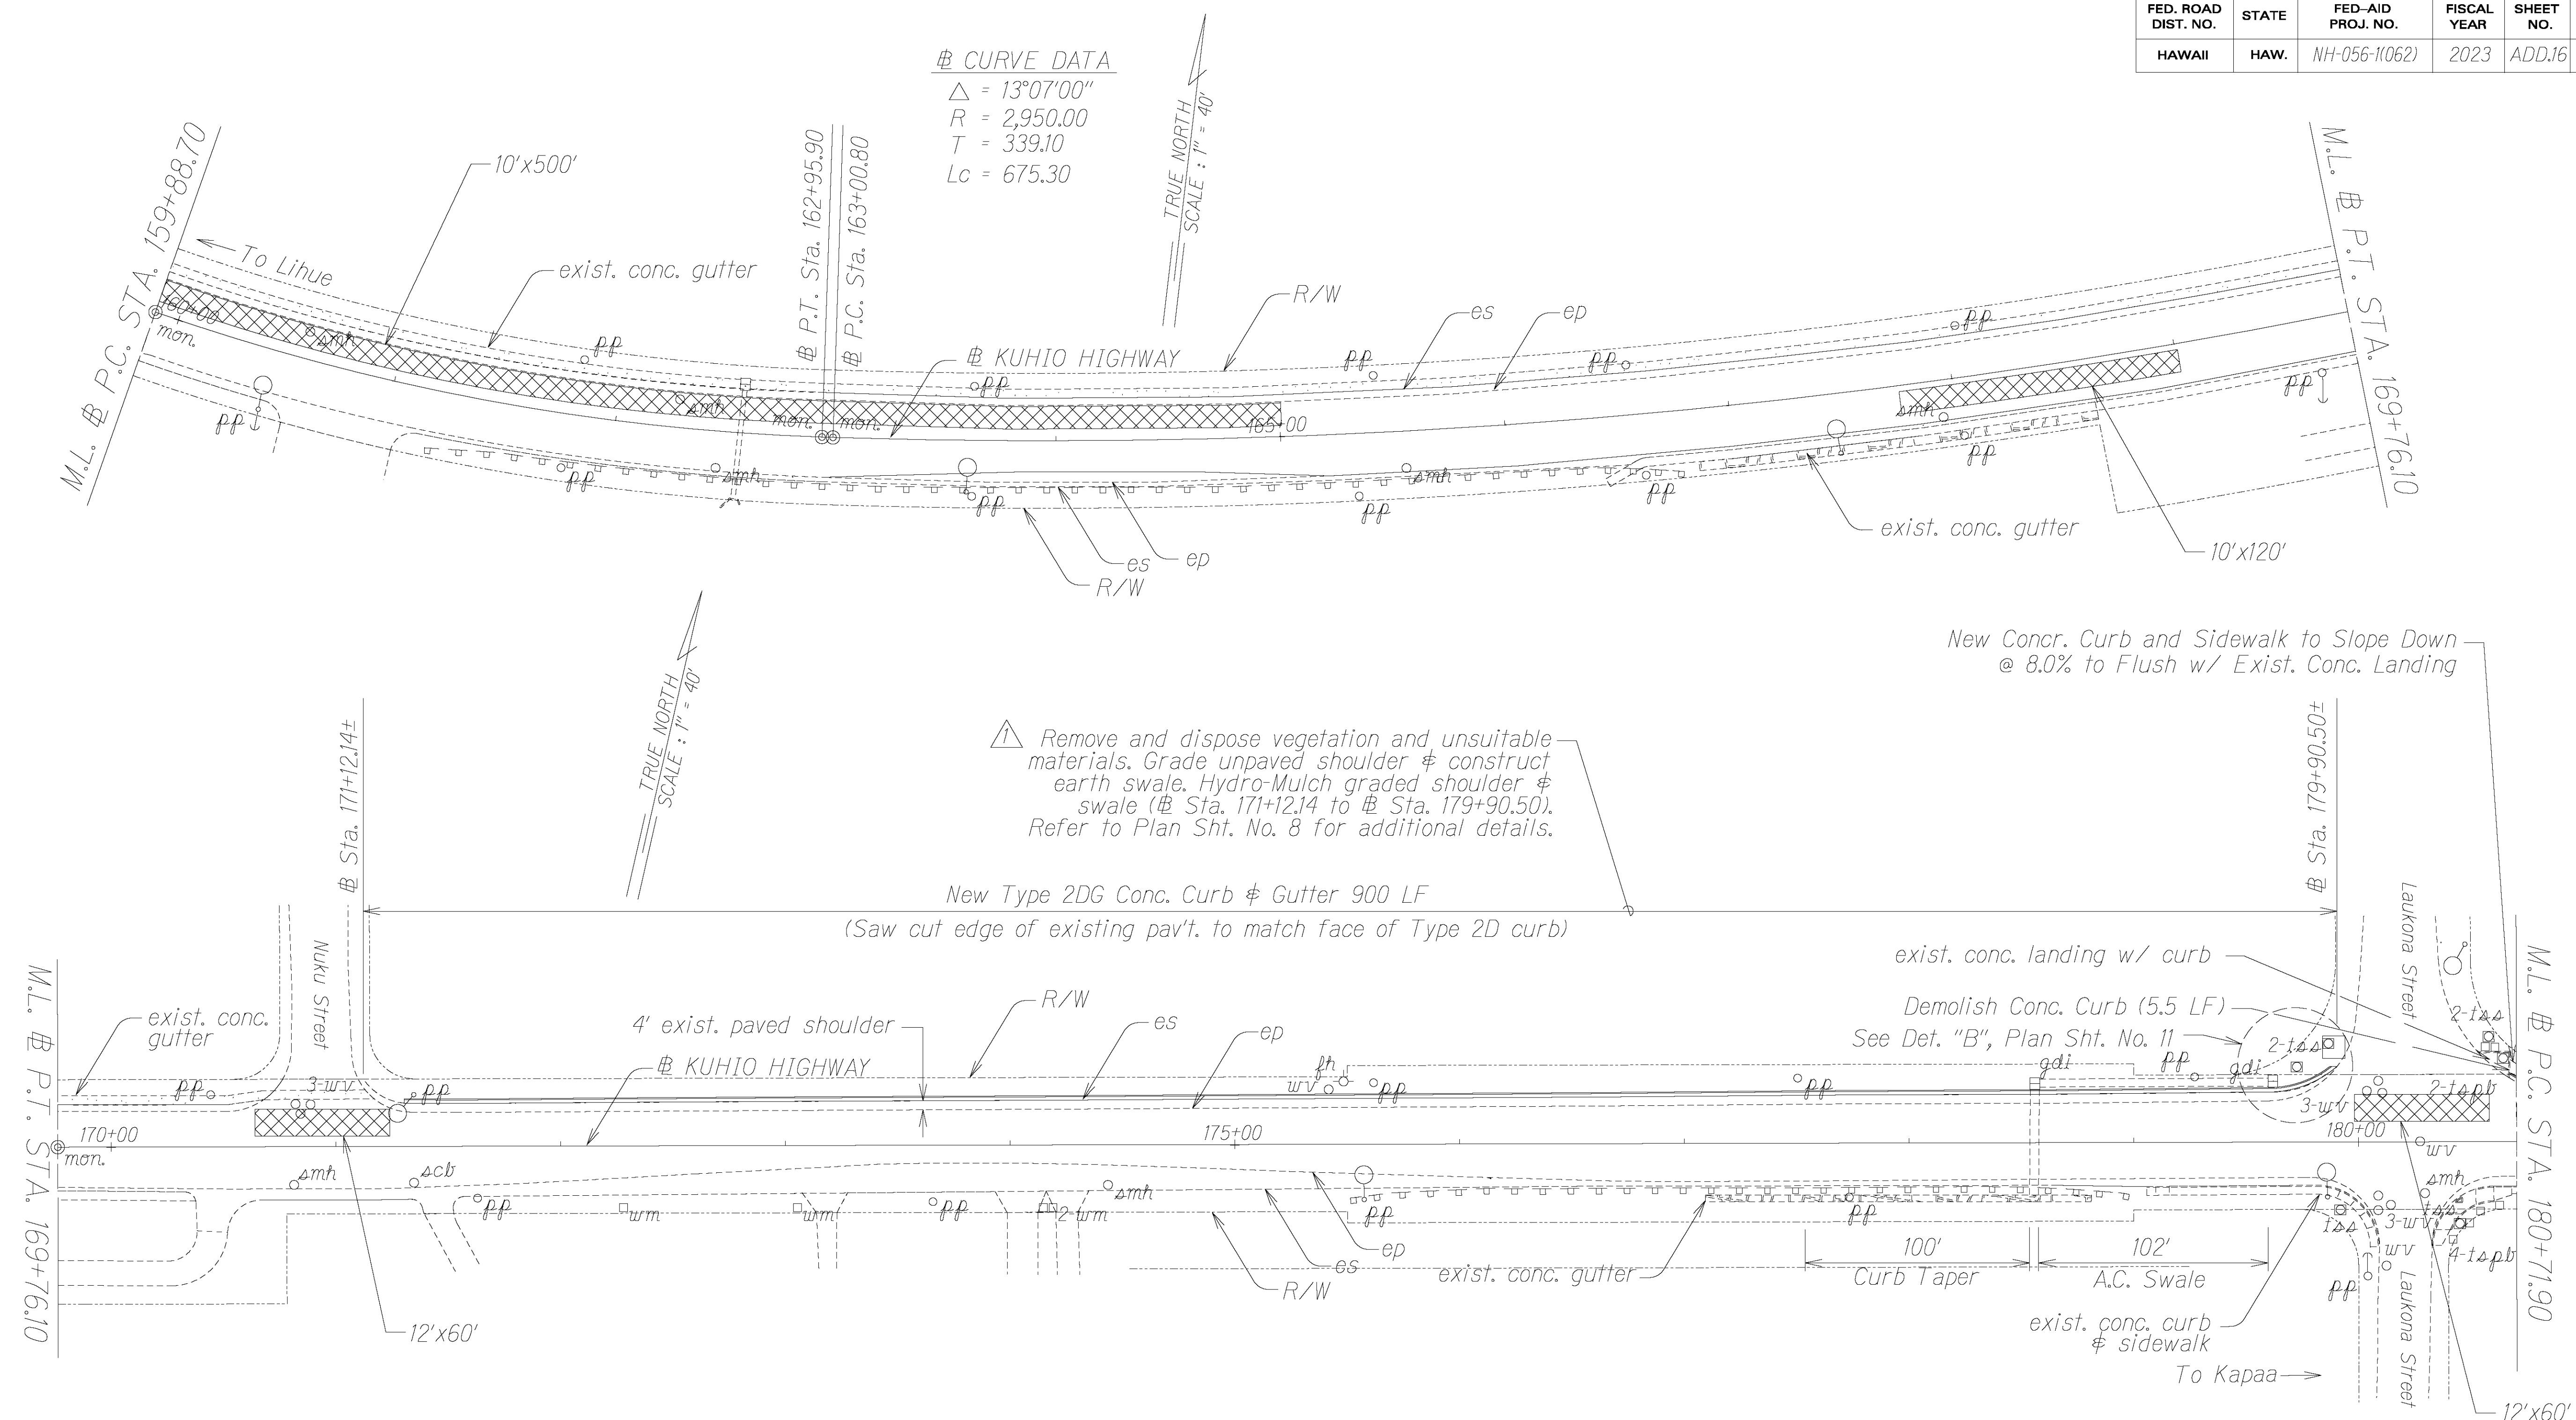

1/06/23	– <i>Notes on Remove & dispose</i> <i>vegetation and unsuitable</i> <i>materials</i>
DATE	REVISION
STATE OF HAWAII DEPARTMENT OF TRANSPORTATION HIGHWAYS DIVISION <u>ROADWAY PLAN</u> <u>KUHIO HIGHWAY RESURFACING</u> <u>Lauikini Road to Kapule Highway</u> <u>Federal-Aid Project No. NH-056-1(062)</u>	
Scale: 1" = 40' Date: Jan. 2023	
SHEET No. 3 OF 6 SHEETS	


FED. ROAD DIST. NO.	STATE	FED-AID PROJ. NO.	FISCAL YEAR	SHEET NO.	TOTAL SHEETS
HAWAII	HAW.	NH-056-1(062)	2023	17	33

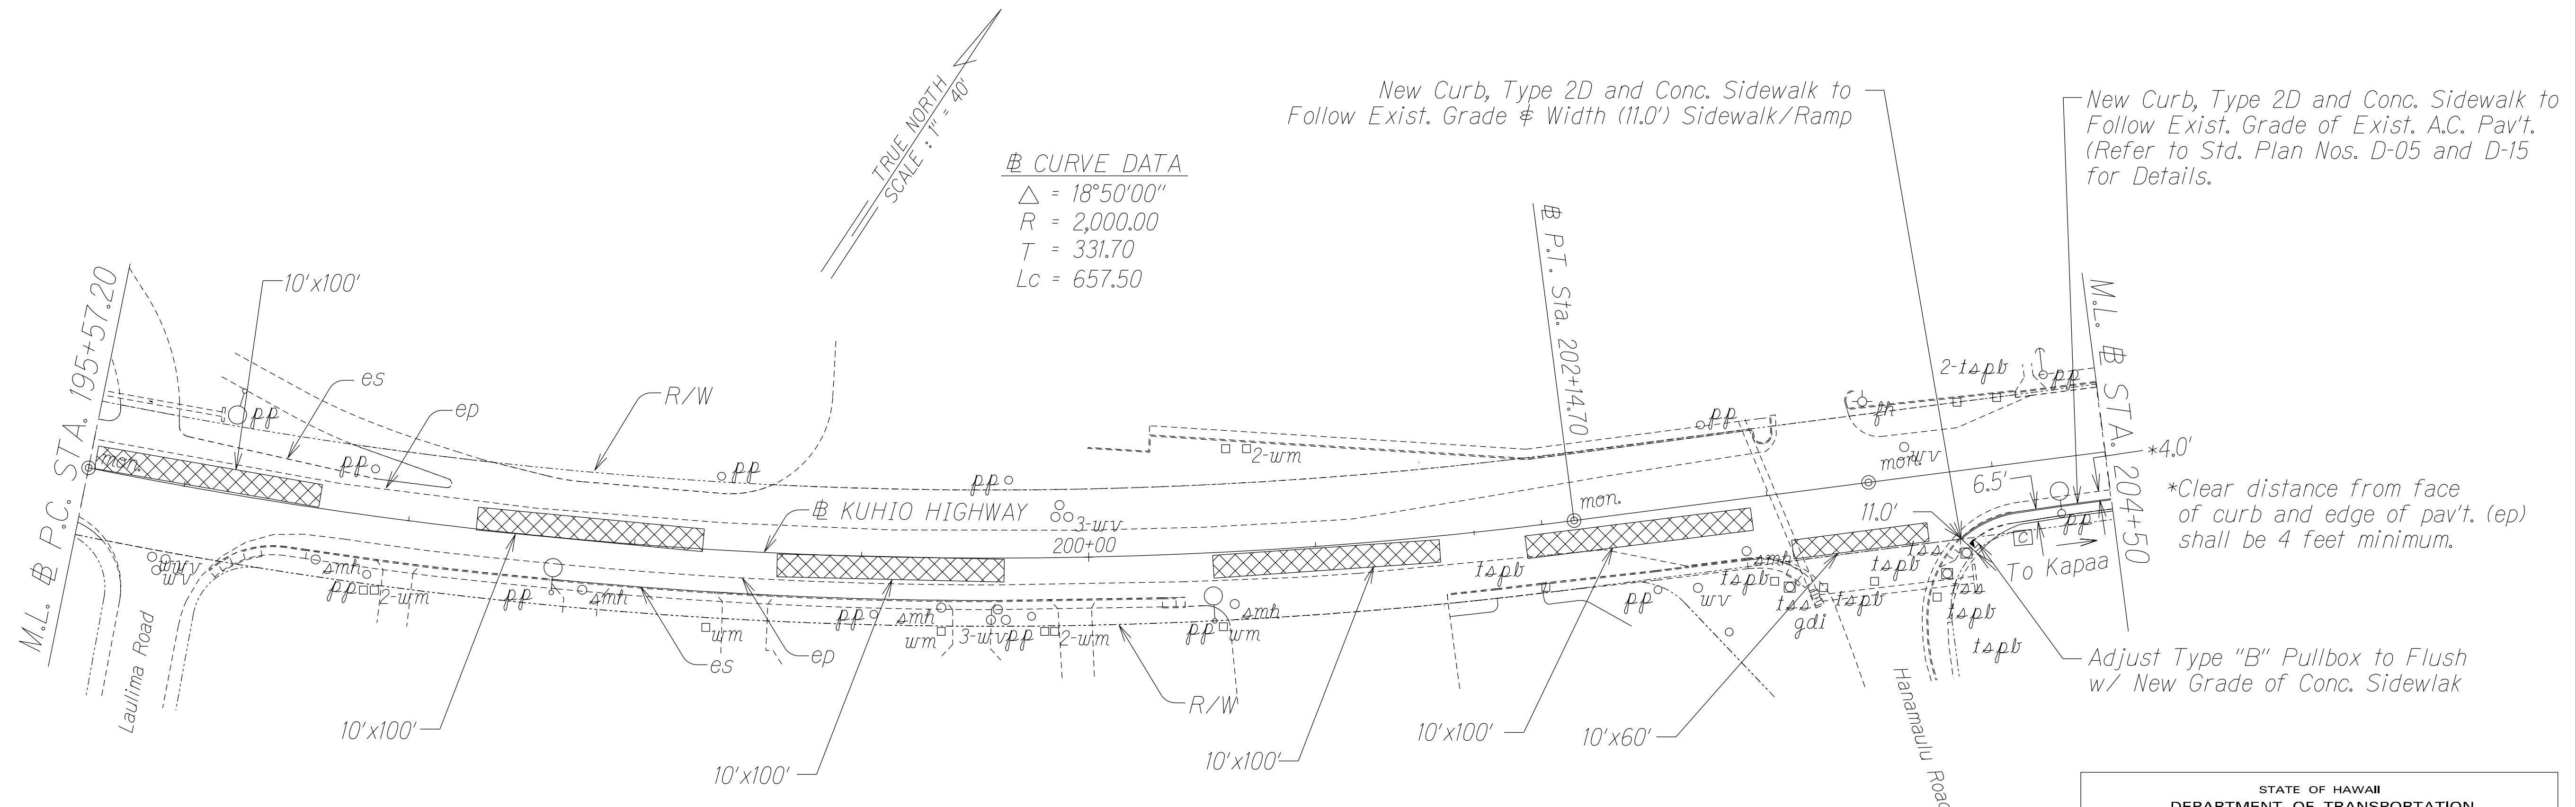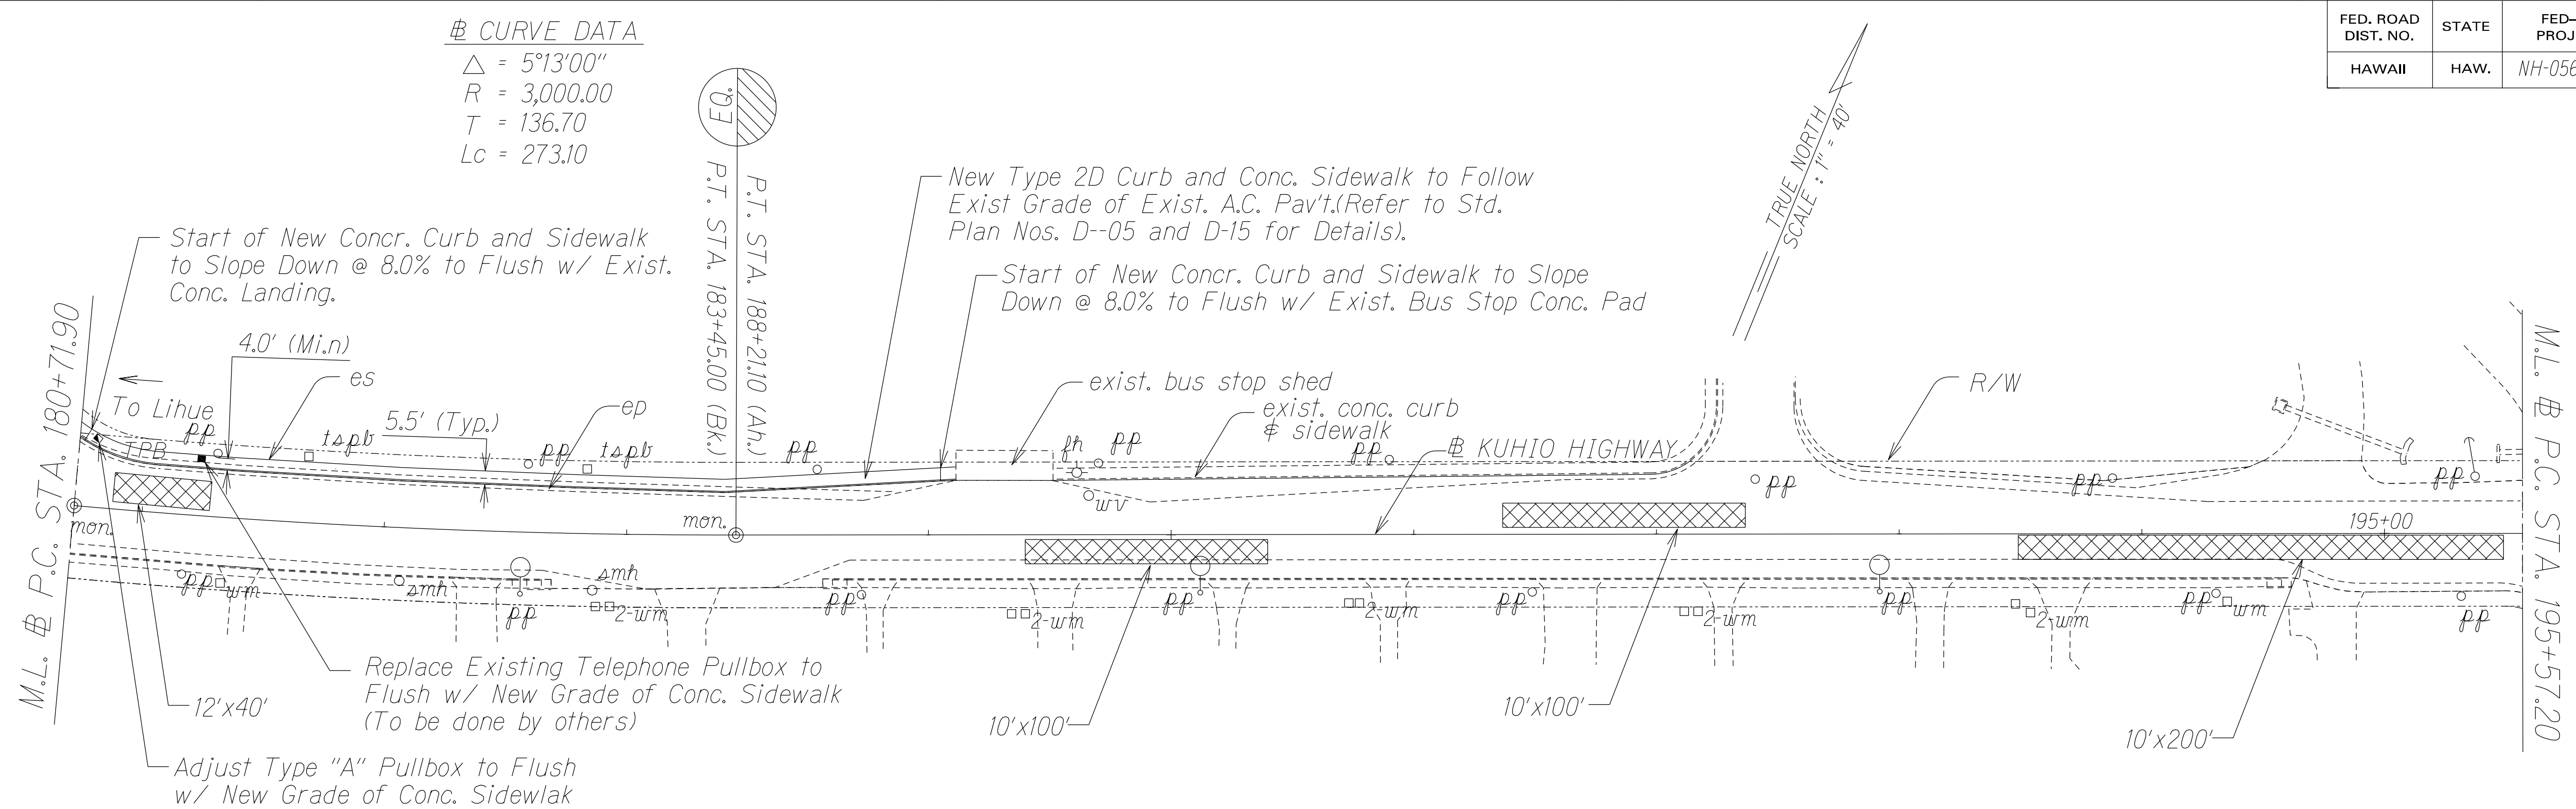

SURVEY PLOTTED BY	DATE
DRAWN BY	
DESIGNED BY	
QUANTITIES BY	
CHECKED BY	

APPROVED:
Gerry Sagocio
Manager, Hawaiian Telcom

Oct 31, 2022
Date

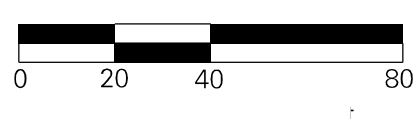

STATE OF HAWAII
DEPARTMENT OF TRANSPORTATION
HIGHWAYS DIVISION


ROADWAY PLAN

KUHIO HIGHWAY RESURFACING
Lauikini Road to Kapule Highway
Federal-Aid Project No. NH-056-1(062)

Scale: 1" = 40' Date: Oct. 2022

SHEET No. 4 OF 6 SHEETS

FED. ROAD DIST. NO.	STATE	FED-AID PROJ. NO.	FISCAL YEAR	SHEET NO.	TOTAL SHEETS
HAWAII	HAW.	NH-056-1(062)	2023	19	33

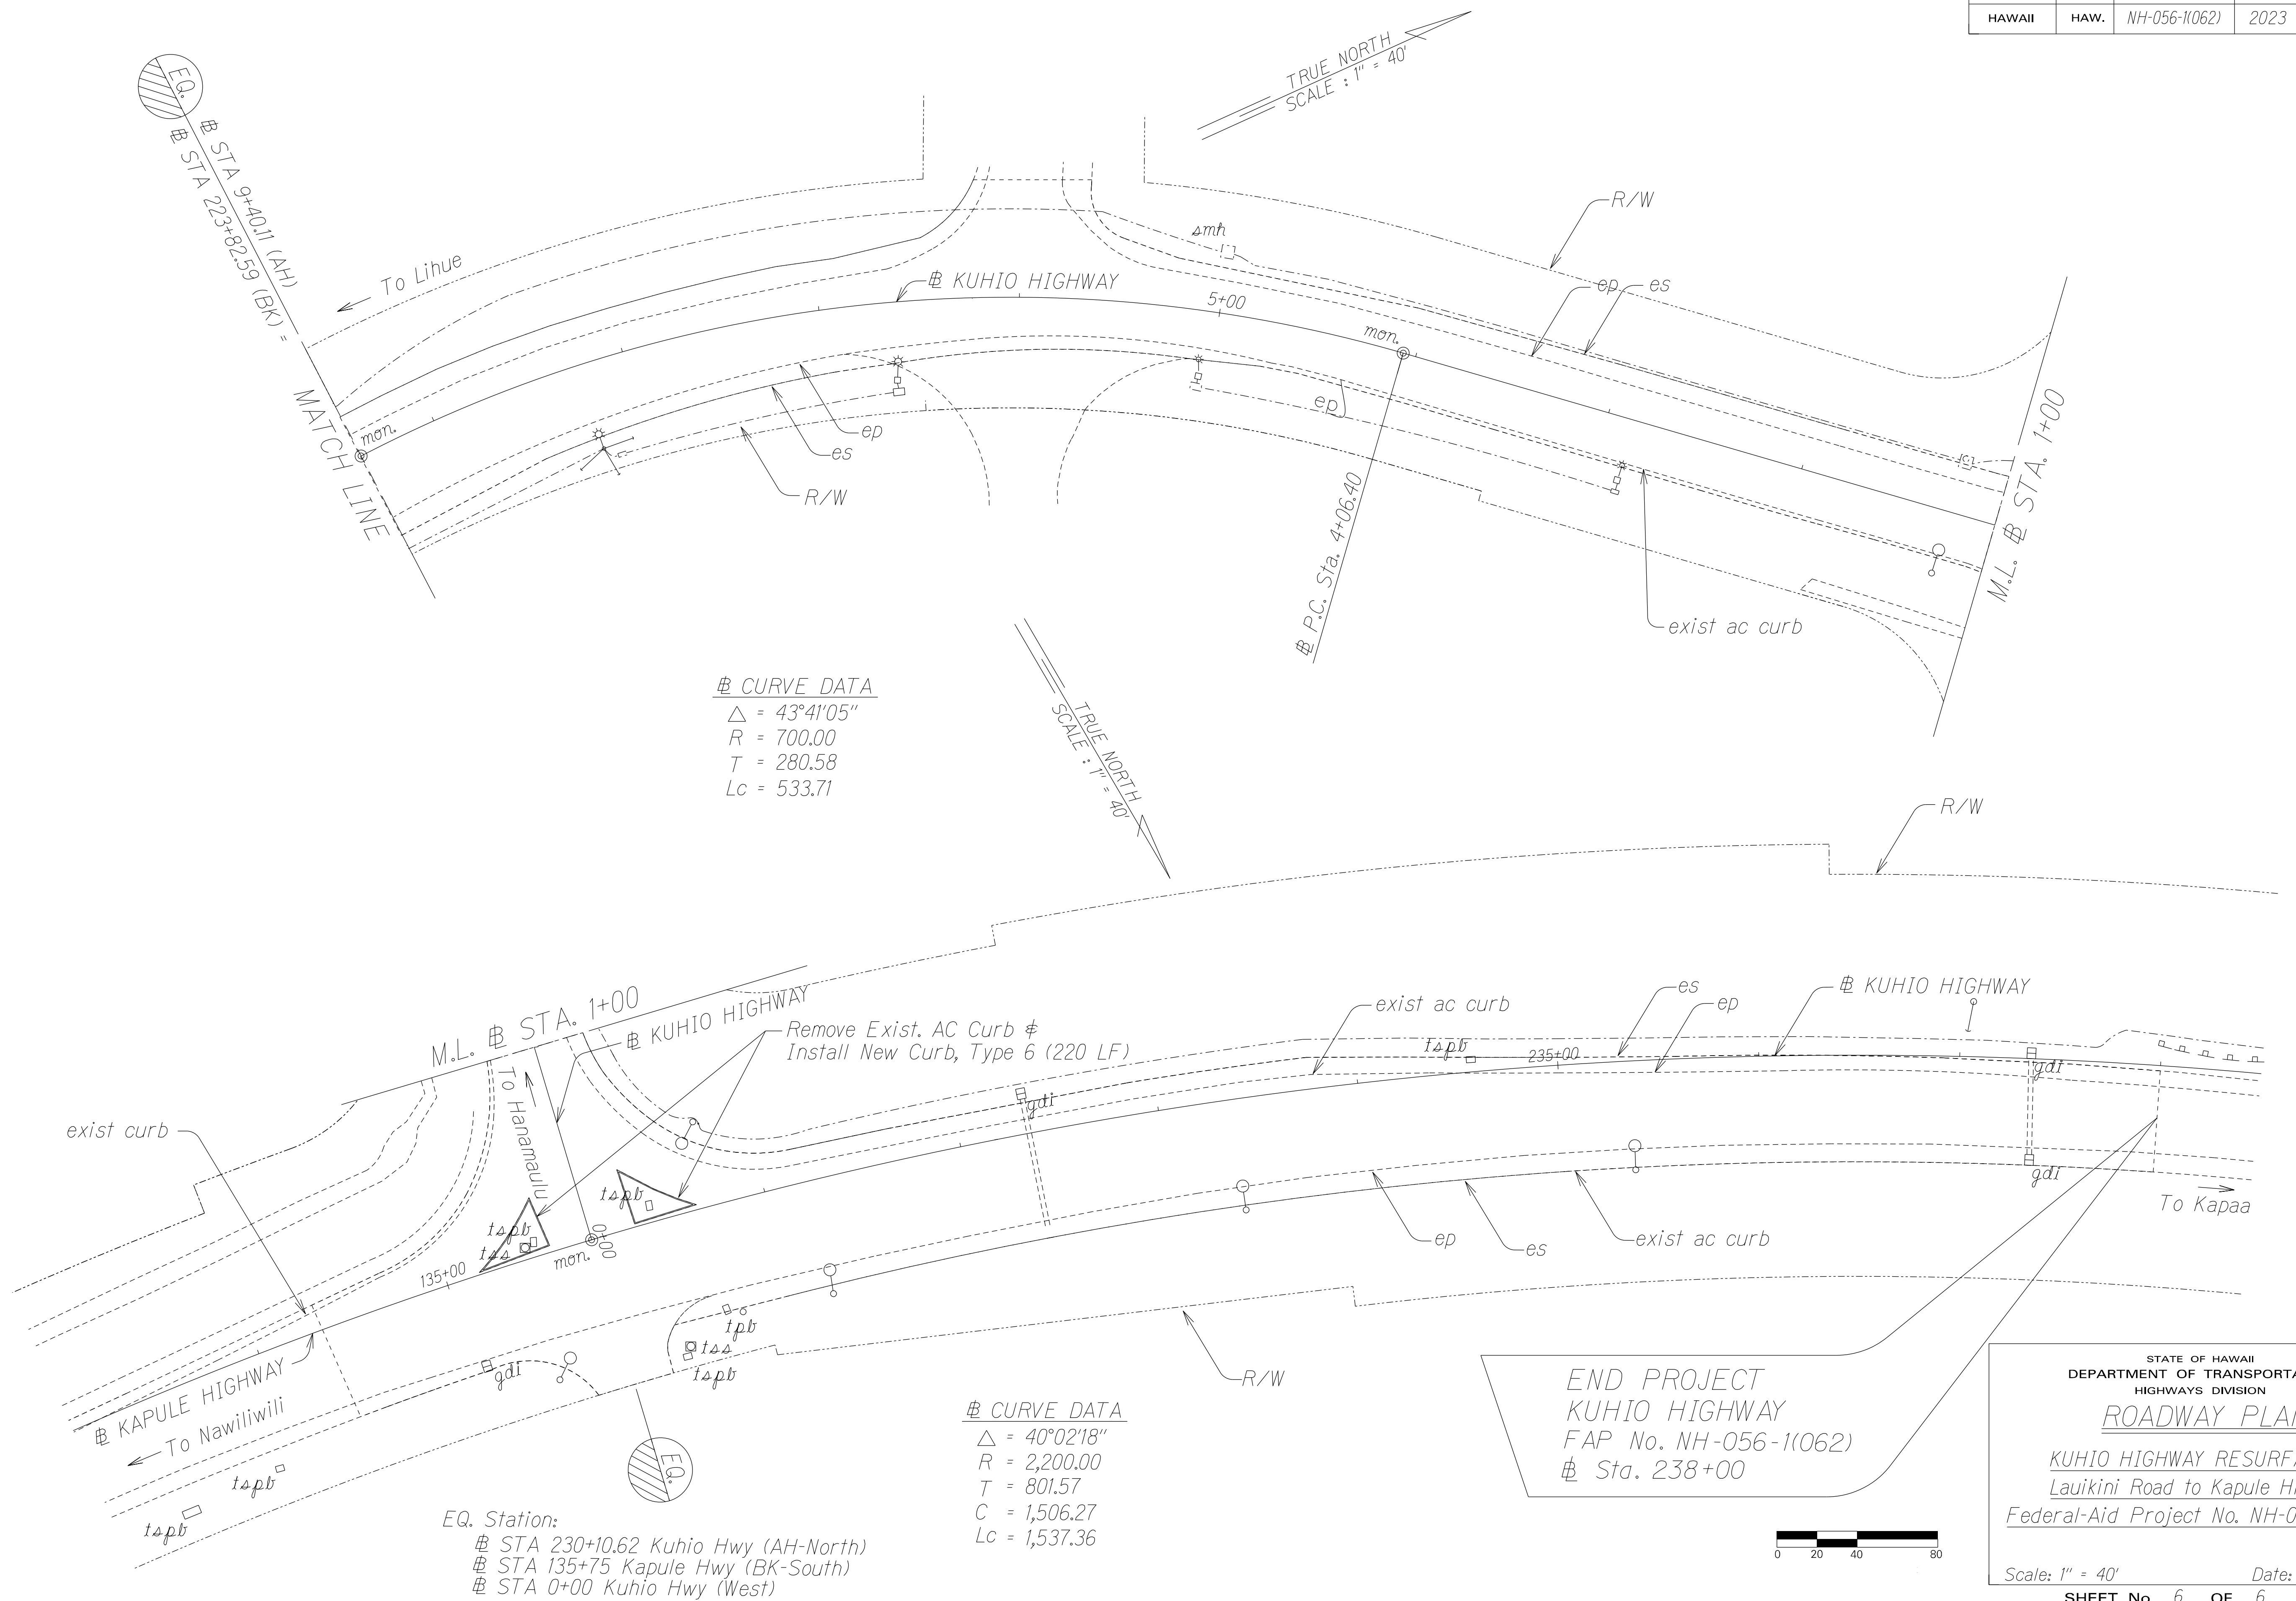

SURVEY PLOTTED BY	DATE
DRAWN BY	X
DESIGNED BY	
QUANTITIES BY	
CHECKED BY	
ORIGINAL PLAN	
NOTE BOOK	
DESIGNED BY	
QUANTITIES BY	
CHECKED BY	
ORIGINAL PLAN	
NOTE BOOK	

STATE OF HAWAII
DEPARTMENT OF TRANSPORTATION
HIGHWAYS DIVISION
ROADWAY PLAN
KUHIO HIGHWAY RESURFACING
Lauikini Road to Kapule Highway
Federal-Aid Project No. NH-056-1(062)
Scale: 1" = 40' Date: Dec. 2022
SHEET No. 6 OF 6 SHEETS