



| FED. ROAD DIST. NO. | STATE | FED. AID PROJ. NO. | FISCAL YEAR | SHEET NO. | TOTAL SHEETS |
|---------------------|-------|--------------------|-------------|-----------|--------------|
| HAWAII              | HAW.  | NH-056-1(063)      | 2023        | ADD.13    | 43           |

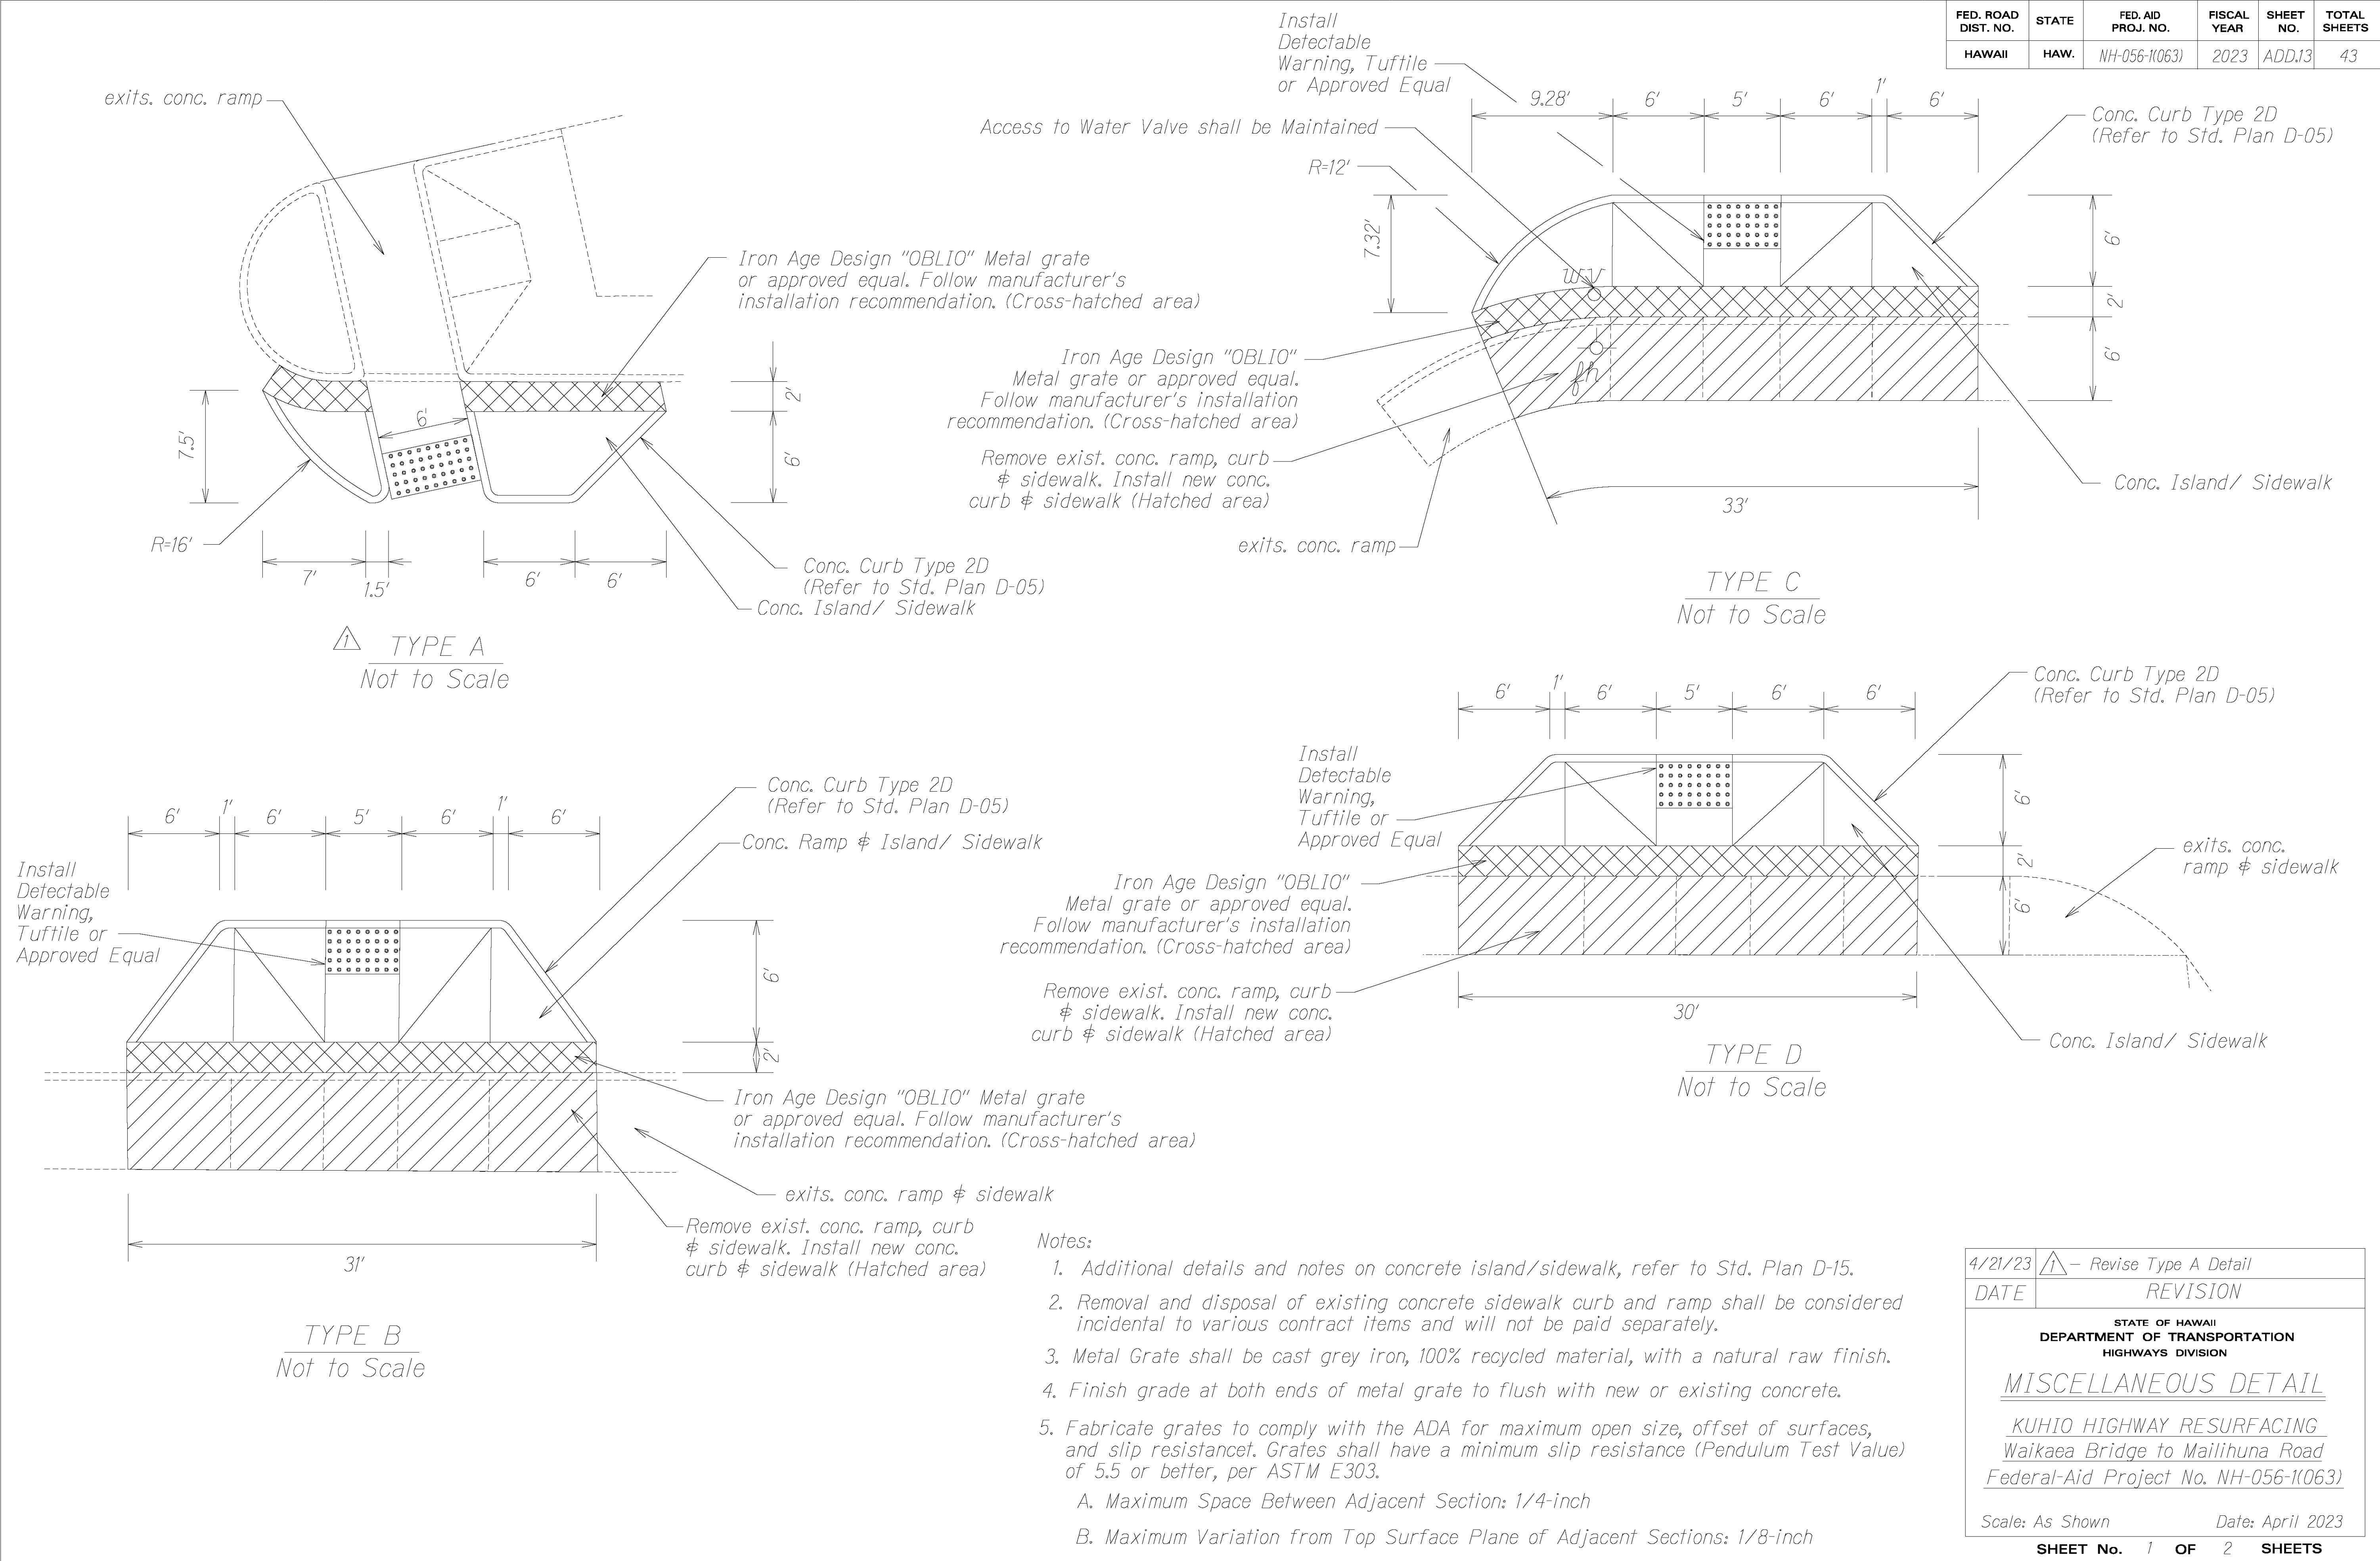



|                   |      |
|-------------------|------|
| SURVEY PLOTTED BY | DATE |
| DRAWN BY          |      |
| DESIGNED BY       |      |
| QUANTITIES BY     |      |
| CHECKED BY        |      |

|   |                          |
|---|--------------------------|
| 4/21/23   | △ - Revise Type A Detail |
| DATE  | REVISION                 |
| STATE OF HAWAII<br>DEPARTMENT OF TRANSPORTATION<br>HIGHWAYS DIVISION  |                          |
| <u>MISCELLANEOUS DETAIL</u>   |                          |
| <u>KUHIO HIGHWAY RESURFACING</u><br><u>Waikaea Bridge to Mailihuna Road</u><br><u>Federal-Aid Project No. NH-056-1(063)</u> |                          |
| Scale: As Shown   | Date: April 2023         |
| SHEET No. 1 OF 2 SHEETS   |                          |

| FED. ROAD<br>DIST. NO. | STATE | FED. AID<br>PROJ. NO. | FISCAL<br>YEAR | SHEET<br>NO. | TOTAL<br>SHEETS |
|------------------------|-------|-----------------------|----------------|--------------|-----------------|
| HAWAII                 | HAW.  | NH-056-110631         | 2023           | 14           | 43              |

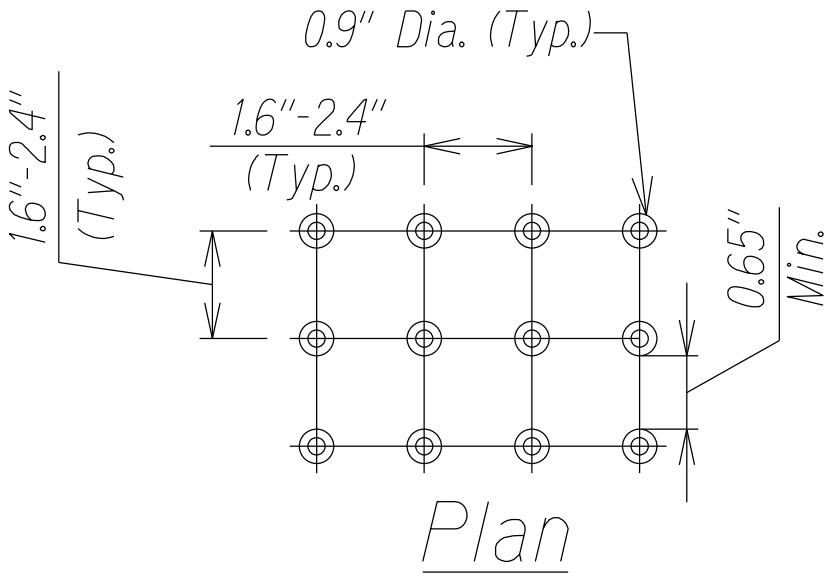

1. Detectable Warnings Shall Comply To  
ADAAG Section 705.1, 705.1.1, 705.1.2 and 705.1.3;  
And Shall Contrast Visually With Adjacent Walking  
Surfaces Either Light-on-dark, or dark-on-light.

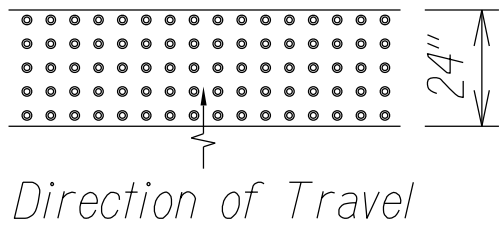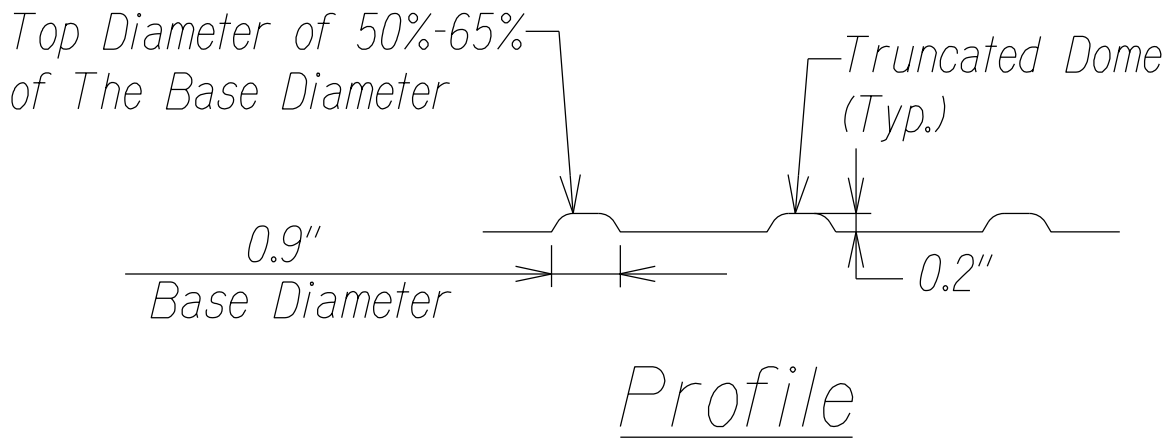

DETECTABLE  
WARNING DETAIL  
Not to Scale

|                     |                                    |
|---------------------|------------------------------------|
| ORIGINAL PLAN       | SURVEY PLOTTED BY _____ DATE _____ |
| NOTE BOOK           | DRAWN BY _____ *                   |
| <i>ke3left</i>      | TRACED BY _____ *                  |
| <i>44khmd02.dgn</i> | DESIGNED BY _____ *                |
|                     | QUANTITIES BY _____ *              |
|                     | CHECKED BY _____                   |

STATE OF HAWAII  
DEPARTMENT OF TRANSPORTATION  
HIGHWAYS DIVISION

MISCELLANEOUS DETAIL

KUHIO HIGHWAY RESURFACING  
Waikaea Bridge to Mailihuna Road  
Federal-Aid Project No. NH-056-1(063)

Scale: As Shown Date: Mar. 2023

SHEET No. 2 OF 2 SHEETS