




FED. ROAD DIST. NO.	STATE	FED. AID PROJ. NO.	FISCAL YEAR	SHEET NO.	TOTAL SHEETS
HAWAII	HAW.	NH-056-110631	2023	15	43

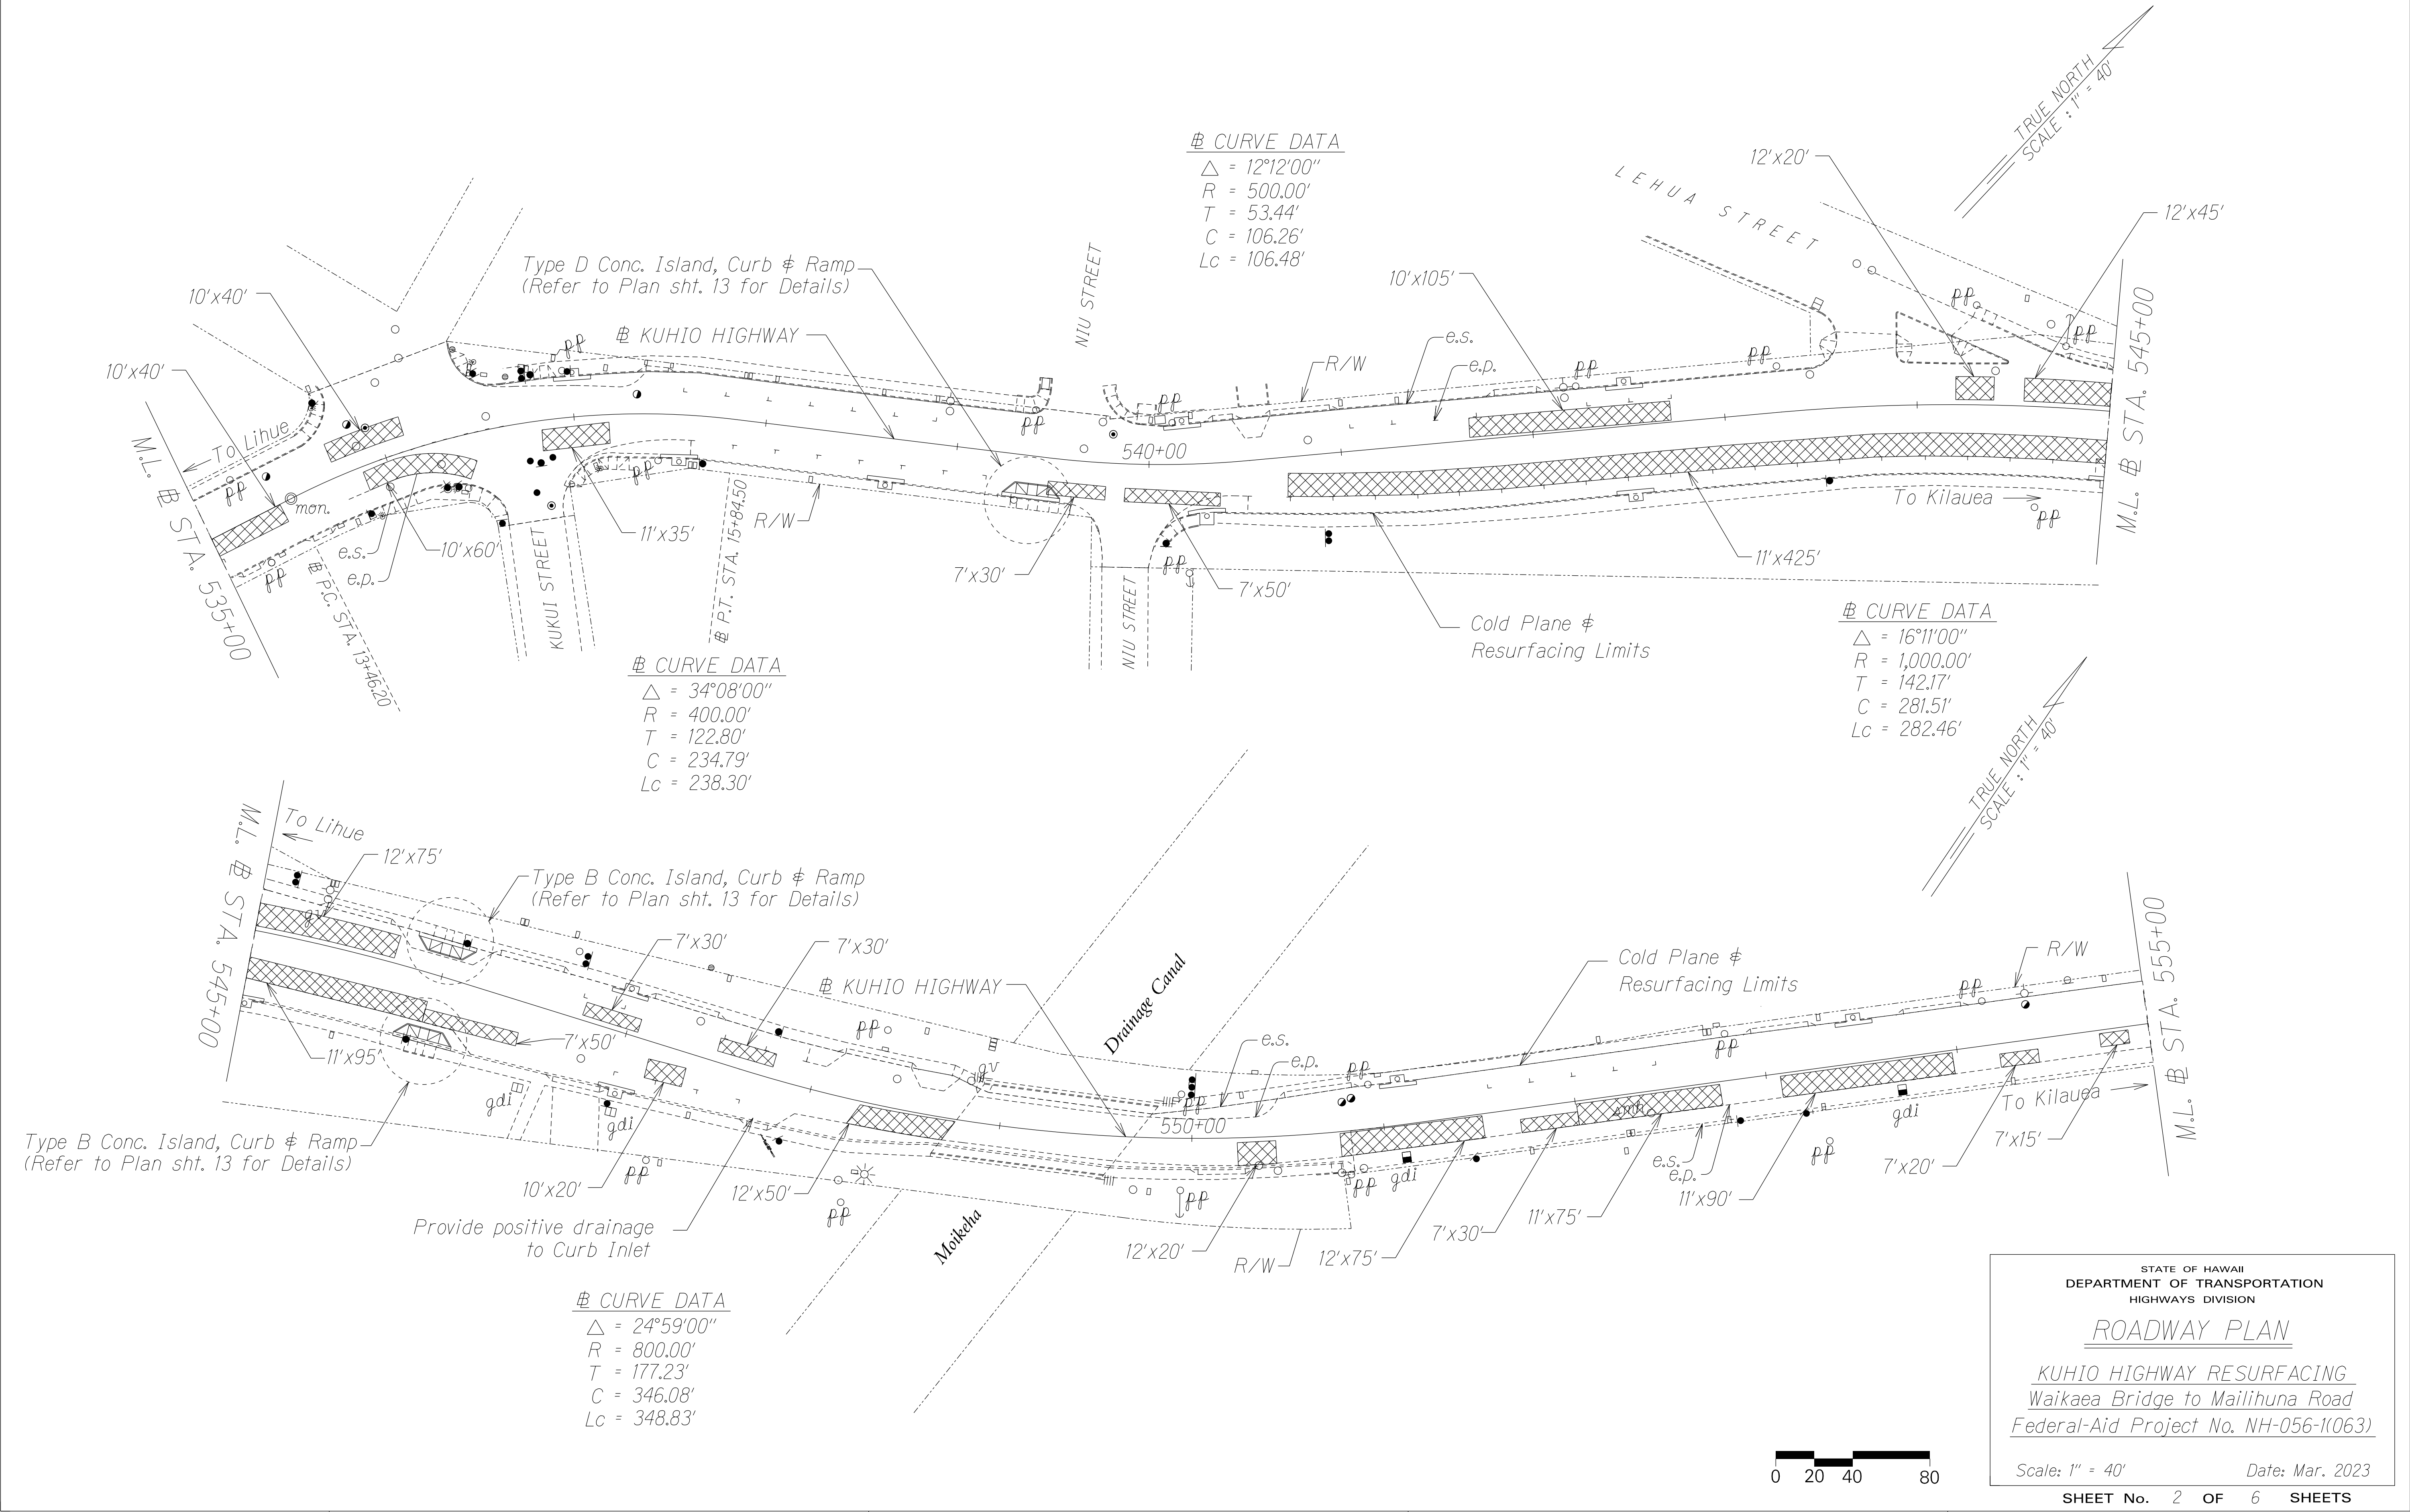

SURVEY PLOTTED BY	DATE
DRAWN BY	
DESIGNED BY	
QUANTITIES BY	
CHECKED BY	

ORIGINAL PLAN	NOTE BOOK
6/1/07	6/1/07
6/1/07	6/1/07
6/1/07	6/1/07
6/1/07	6/1/07

FED. ROAD DIST. NO.	STATE	FED. AID PROJ. NO.	FISCAL YEAR	SHEET NO.	TOTAL SHEETS
HAWAII	HAW.	NH-056-110631	2023	17	43

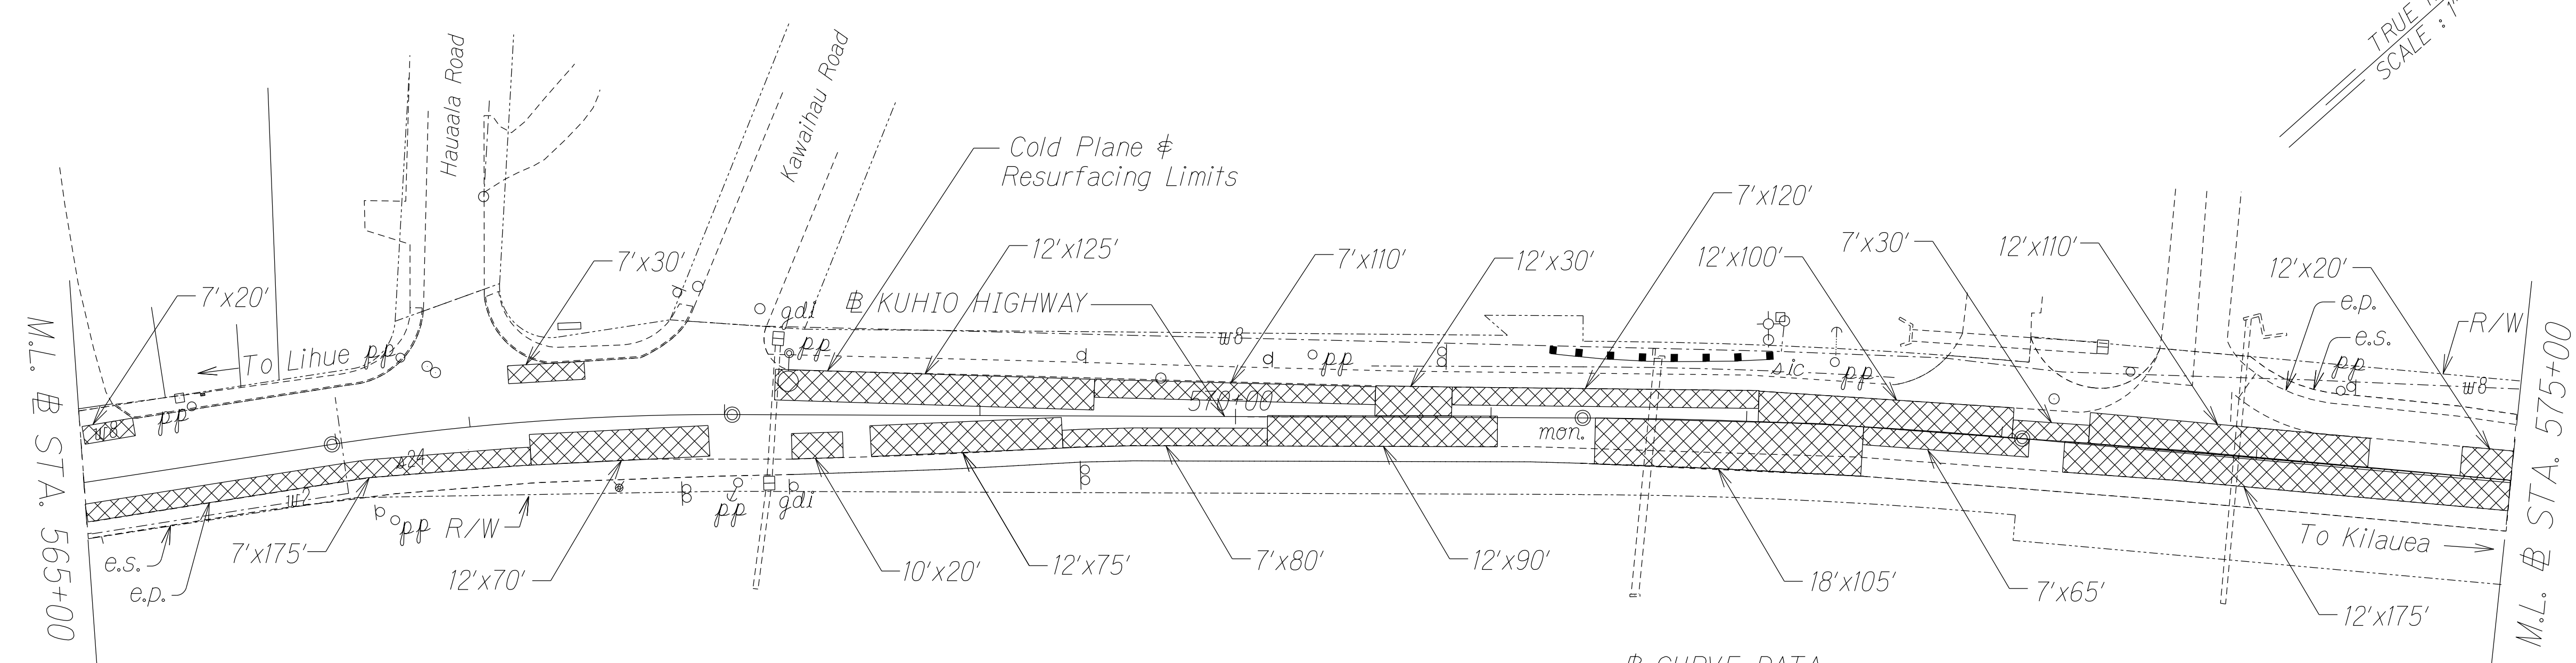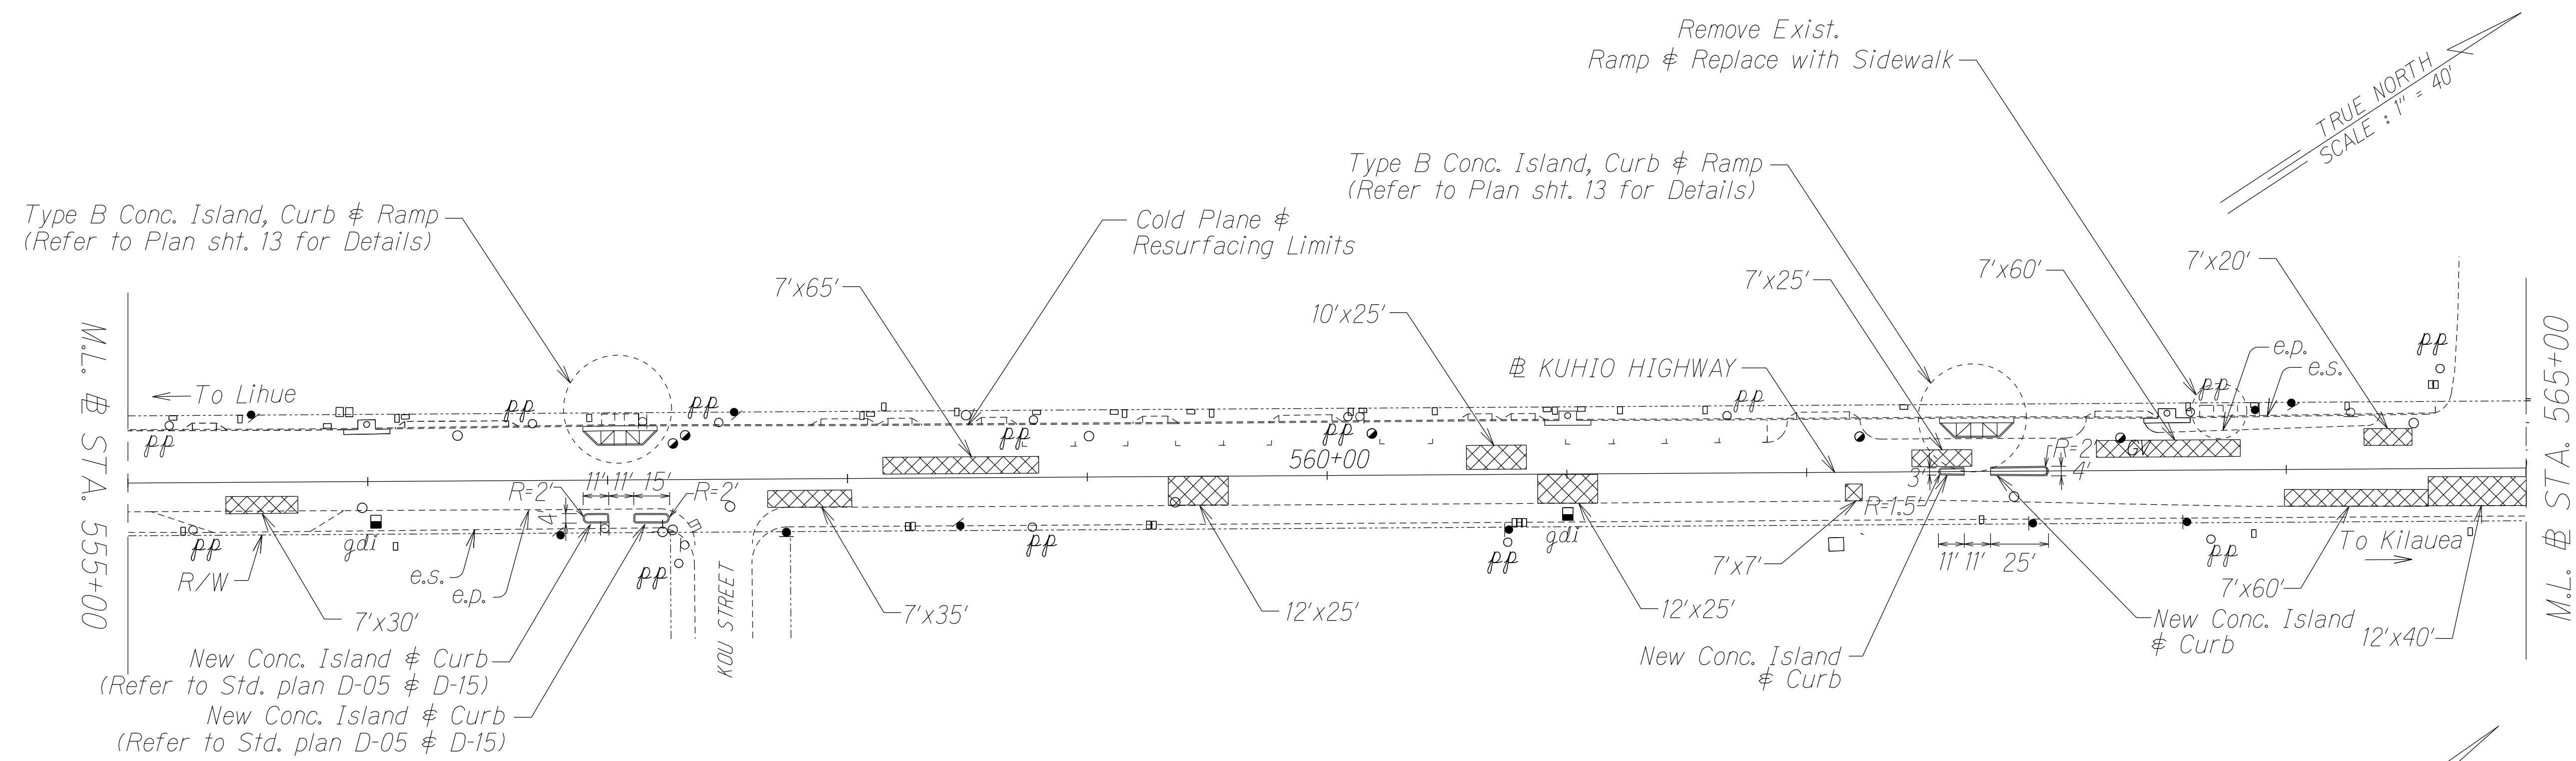

△ CURVE DATA
△ = 8°59'00"
R = 1,000.00'
T = 78.56'
C = 156.63'
Lc = 156.78'

△ CURVE DATA
△ = 4°56'00"
R = 2,000.00'
T = 86.16'
C = 172.15'
Lc = 172.21'

SURVEY PLOTTED BY	DATE
DRAWN BY	
DESIGNED BY	
QUANTITIES BY	
CHECKED BY	

STATE OF HAWAII
DEPARTMENT OF TRANSPORTATION
HIGHWAYS DIVISION

ROADWAY PLAN



KUHIO HIGHWAY RESURFACING
Waikaea Bridge to Mailihuna Road
Federal-Aid Project No. NH-056-110631

Scale: 1" = 40' Date: Mar. 2023

SHEET No. 3 OF 6 SHEETS



FED. ROAD DIST. NO.	STATE	FED. AID PROJ. NO.	FISCAL YEAR	SHEET NO.	TOTAL SHEETS
HAWAII	HAW.	NH-056-1(063)	2023	18	43

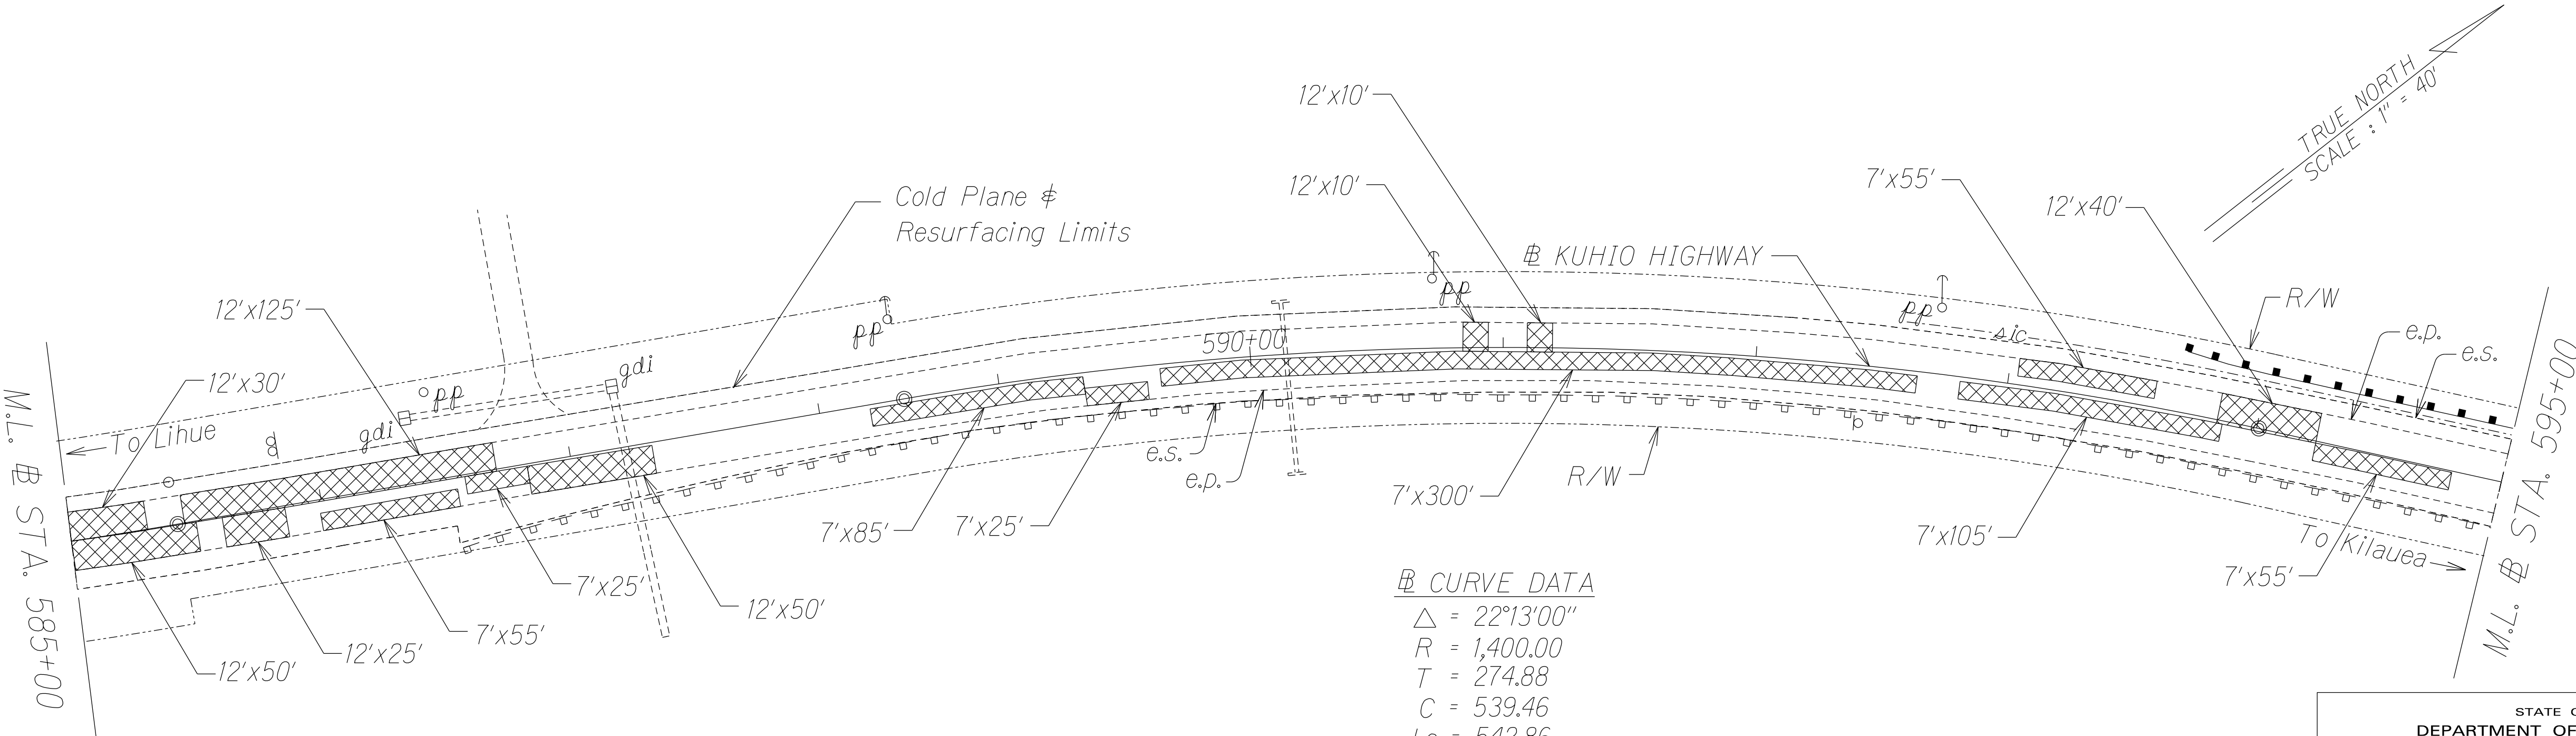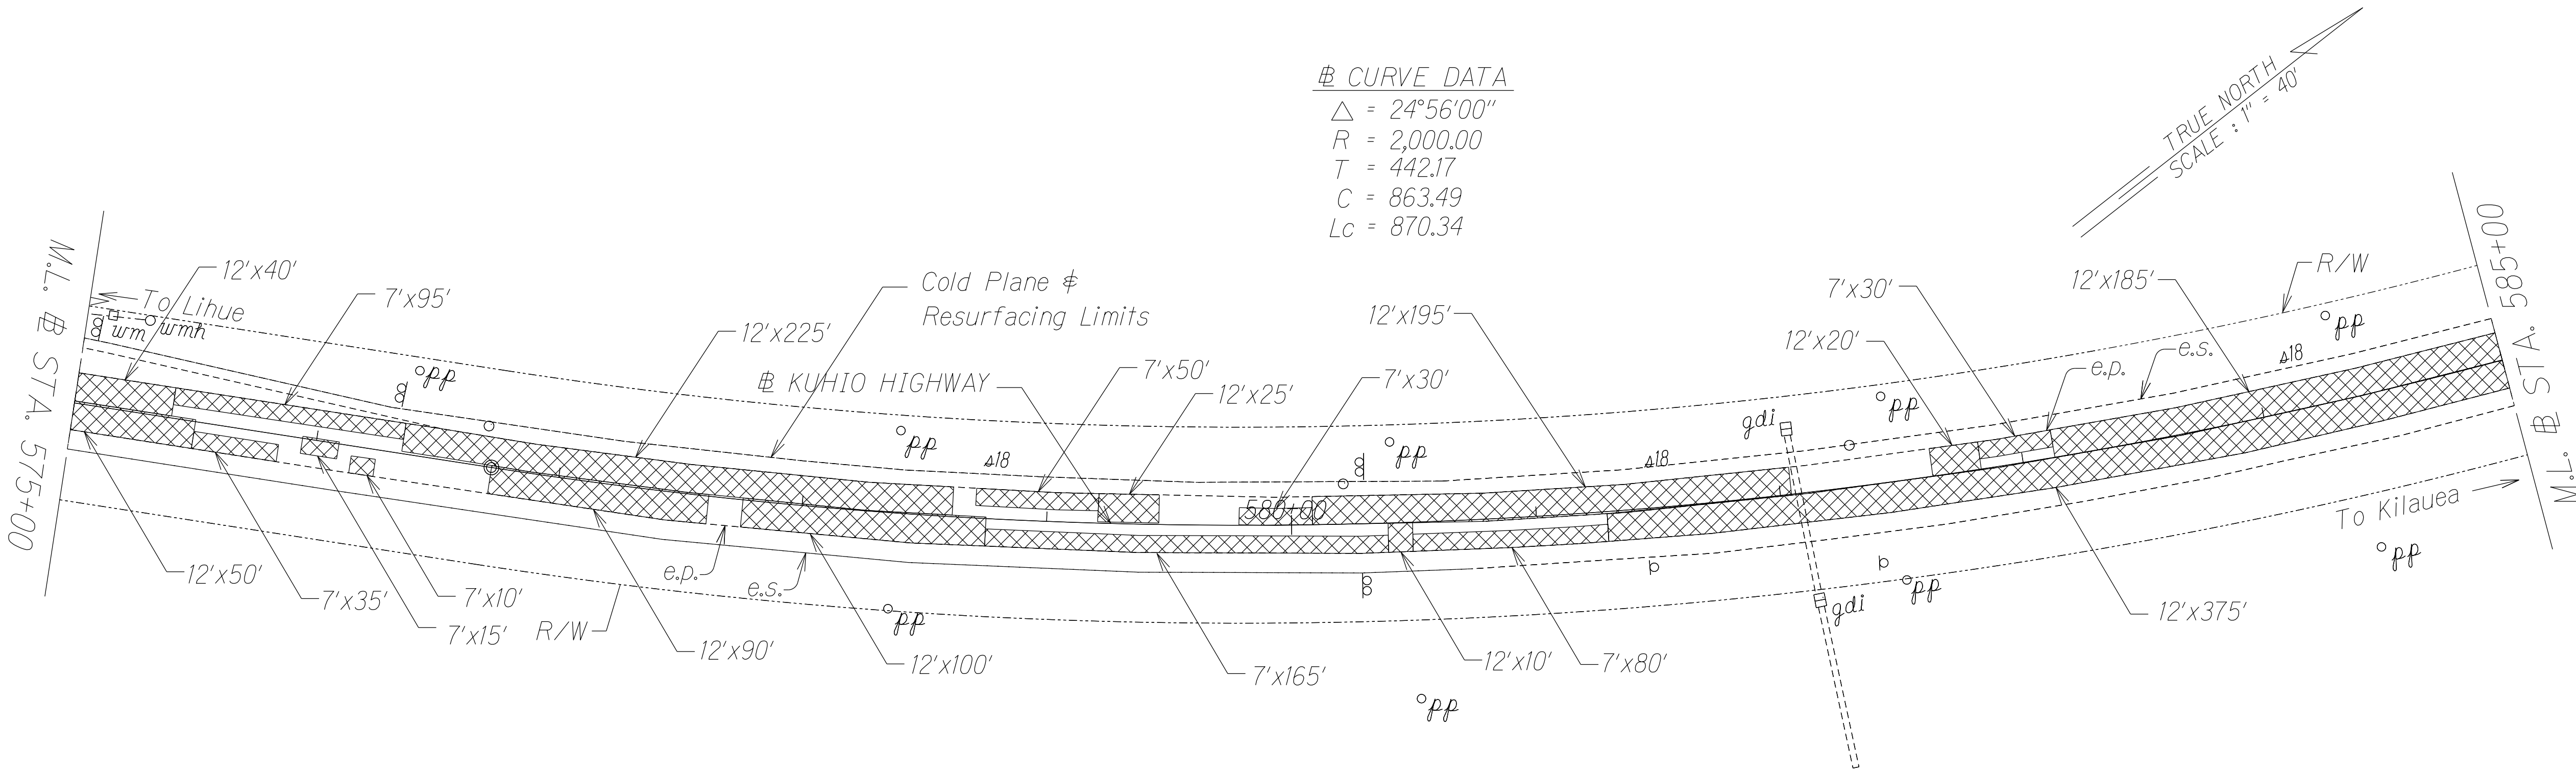

ORIGINAL PLAN	SURVEY PLOTTED BY _____ DATE _____
NOTE BOOK	DRAWN BY _____ *
<i>ke3,Jeff</i>	TRACED BY _____ *
<i>4th/10/40</i>	DESIGNED BY _____ *
	QUANTITIES BY _____ *
	CHECKED BY _____ *

CURVE DATA

Δ	=	22°13'00"
R	=	1,400.00
T	=	274.88
C	=	539.46
L_c	=	542.86

STATE OF HAWAII
DEPARTMENT OF TRANSPORTATION
HIGHWAYS DIVISION

ROADWAY PLAN


KUHIO HIGHWAY RESURFACING
Waikaea Bridge to Maillihuna Road
Federal-Aid Project No. NH-056-1(063)

Scale: 1" = 40' Date: Mar. 2023


SHEET No. 4 OF 6 SHEETS

A horizontal number line with tick marks at 0, 20, 40, and 80. There are three black rectangular bars representing jumps of 20 units each: one from 0 to 20, one from 20 to 40, and one from 40 to 80.

FED. ROAD DIST. NO.	STATE	FED. AID PROJ. NO.	FISCAL YEAR	SHEET NO.	TOTAL SHEETS
HAWAII	HAW.	NH-056-1(063)	2023	19	43

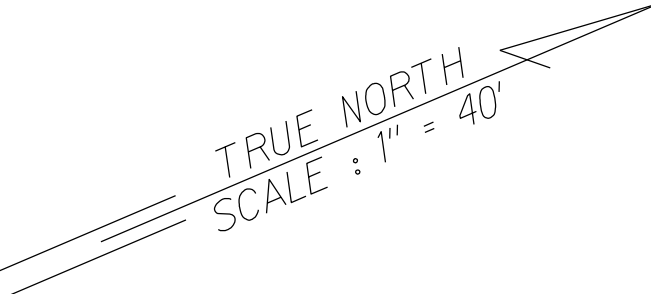

END PROJECT
Project No. NH-056-1(063)
Sta. 606+00±

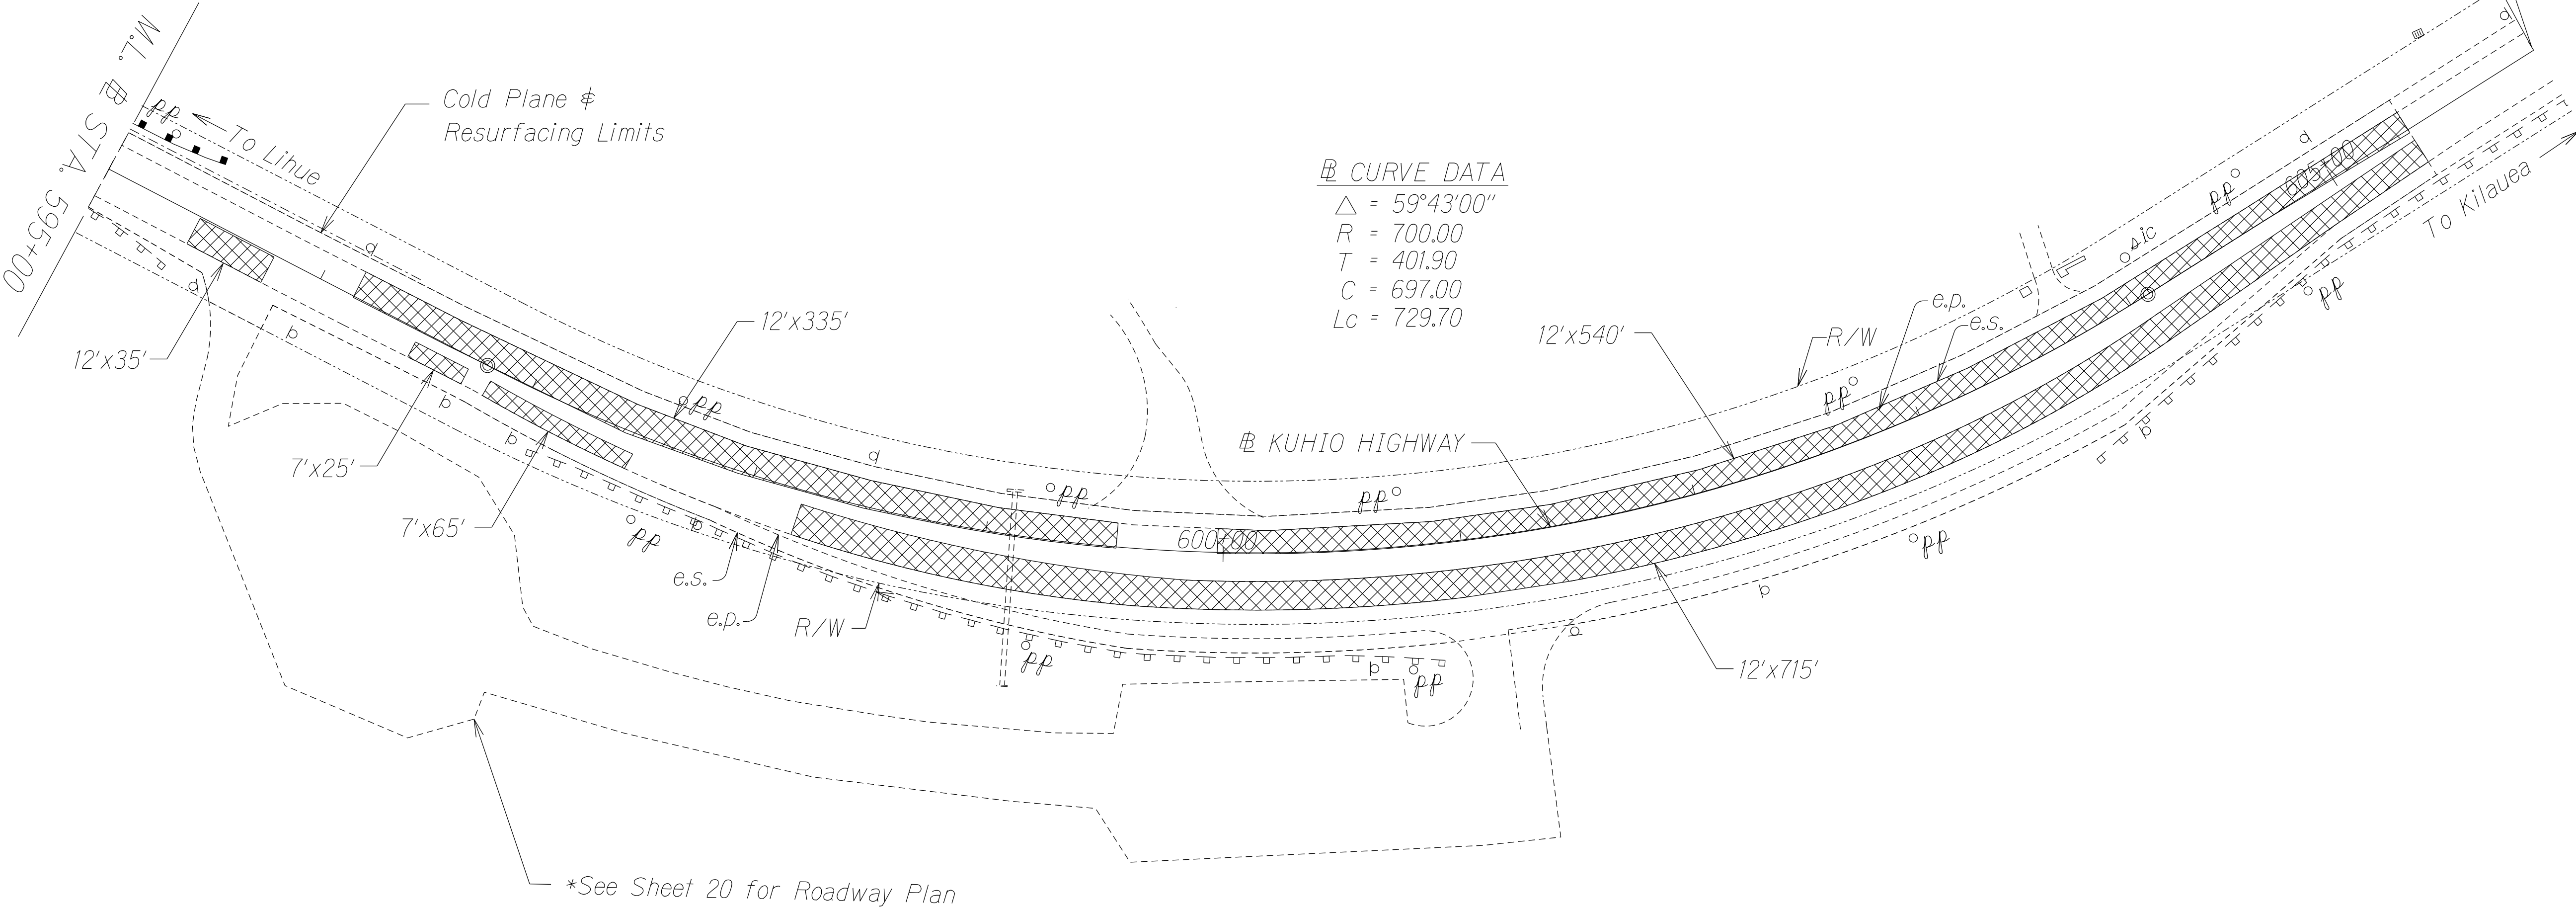

ORIGINAL PLAN	SURVEY PLOTTED BY	DATE
NOTE BOOK	DRAWN BY	
DESIGNED BY	CHECKED BY	
QUANTITIES BY		
CHECKED BY		



STATE OF HAWAII
DEPARTMENT OF TRANSPORTATION
HIGHWAYS DIVISION

ROADWAY PLAN

KUHIO HIGHWAY RESURFACING
Waikaea Bridge to Mailihuna Road
Federal-Aid Project No. NH-056-1(063)

Scale: 1" = 40' Date: Mar. 2023

SHEET No. 5 OF 6 SHEETS

