


FED. ROAD DIST. NO.	STATE	PROJ. NO.	FISCAL YEAR	SHEET NO.	TOTAL SHEETS
HAWAII	HAW.	56A-01-24M	2025	ADD.14	15

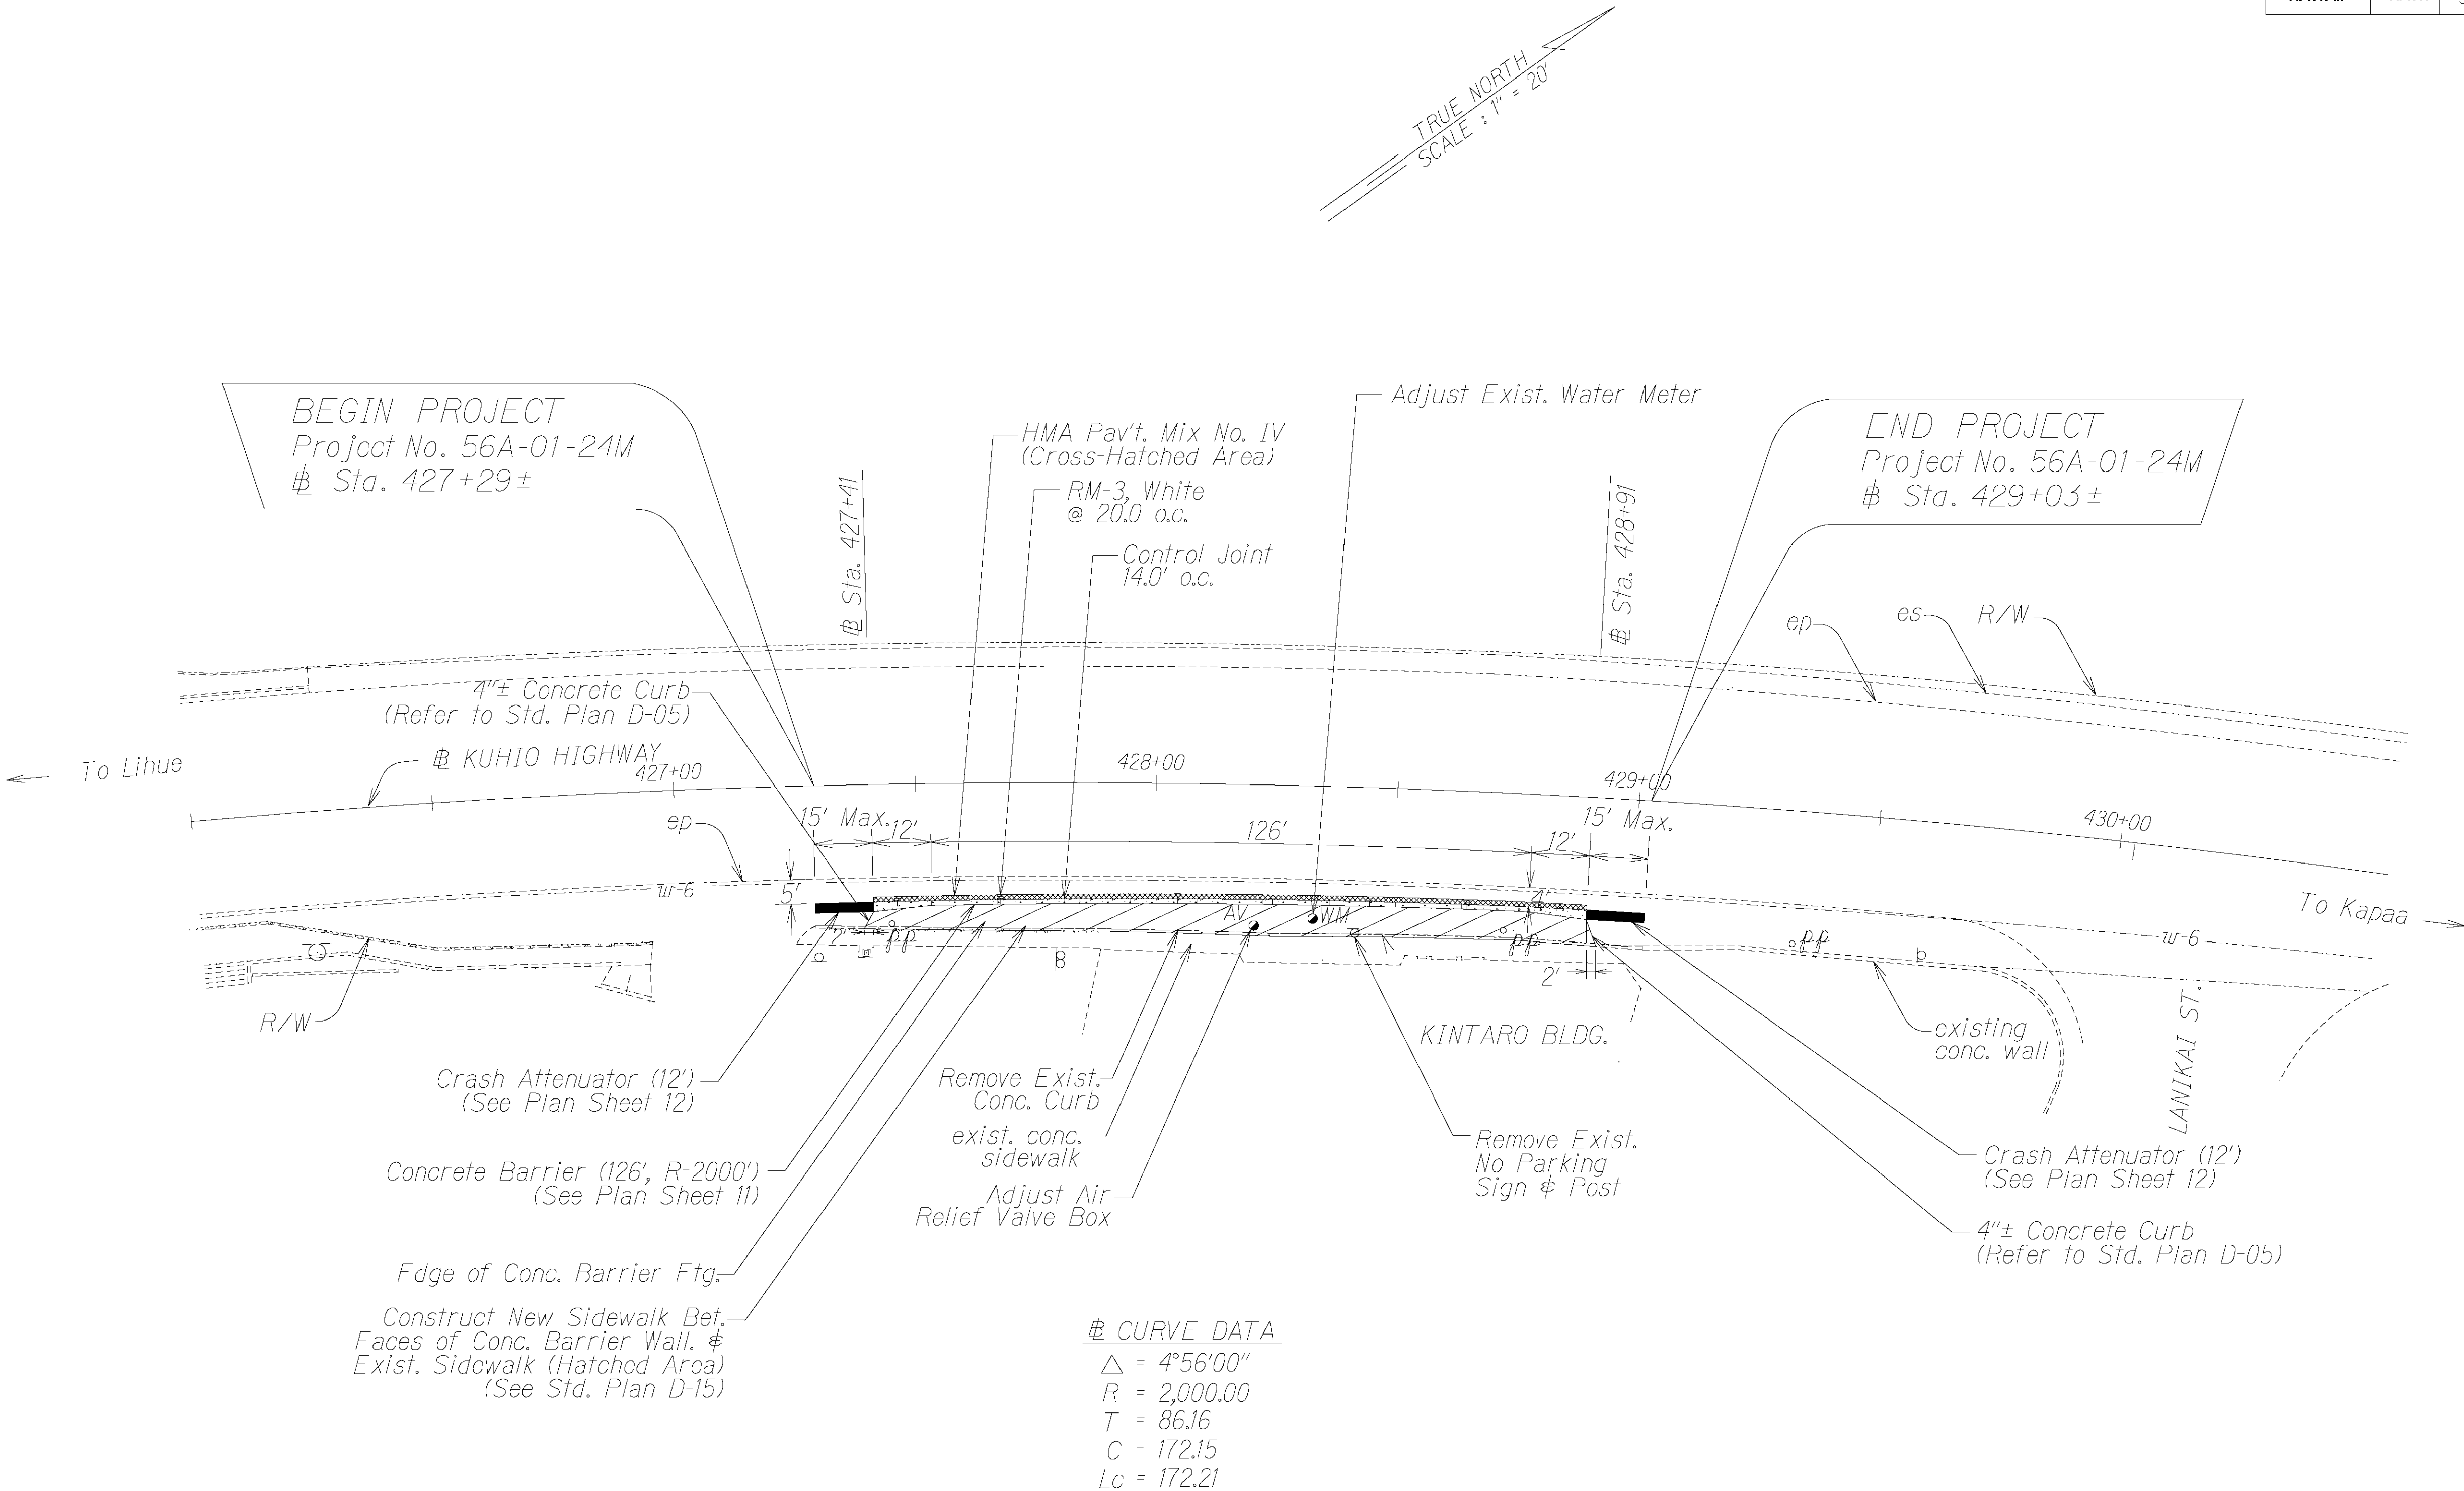

ORIGINAL PLAN	SURVEY PLOTTED BY	DATE
	DRAWN BY <i>X</i>	<i>X</i>
	TRACED BY	*
NOTE BOOK	DESIGNED BY <i>X</i>	*
<i>KelBernie</i>	QUANTITIES BY	*
<i>gkhikpdl.dgn</i>	CHECKED BY	*

7/22/24	Revise Roadway Plan
DATE	REVISION

STATE OF HAWAII

DEPARTMENT OF TRANSPORTATION

HIGHWAYS DIVISION

ROADWAY PLAN

KUHIO HIGHWAY

CONCRETE BARRIER INSTALLATION

Vicinity of Lanikai Street

Project No. 56A-01-24M

Scale: 1" = 20'

Date: May 2024