


FED. ROAD DIST. NO.	STATE	FED. AID PROJ. NO.	FISCAL YEAR	SHEET NO.	TOTAL SHEETS
HAWAII	HAW.	STP-056-1(37)	1995	17	24

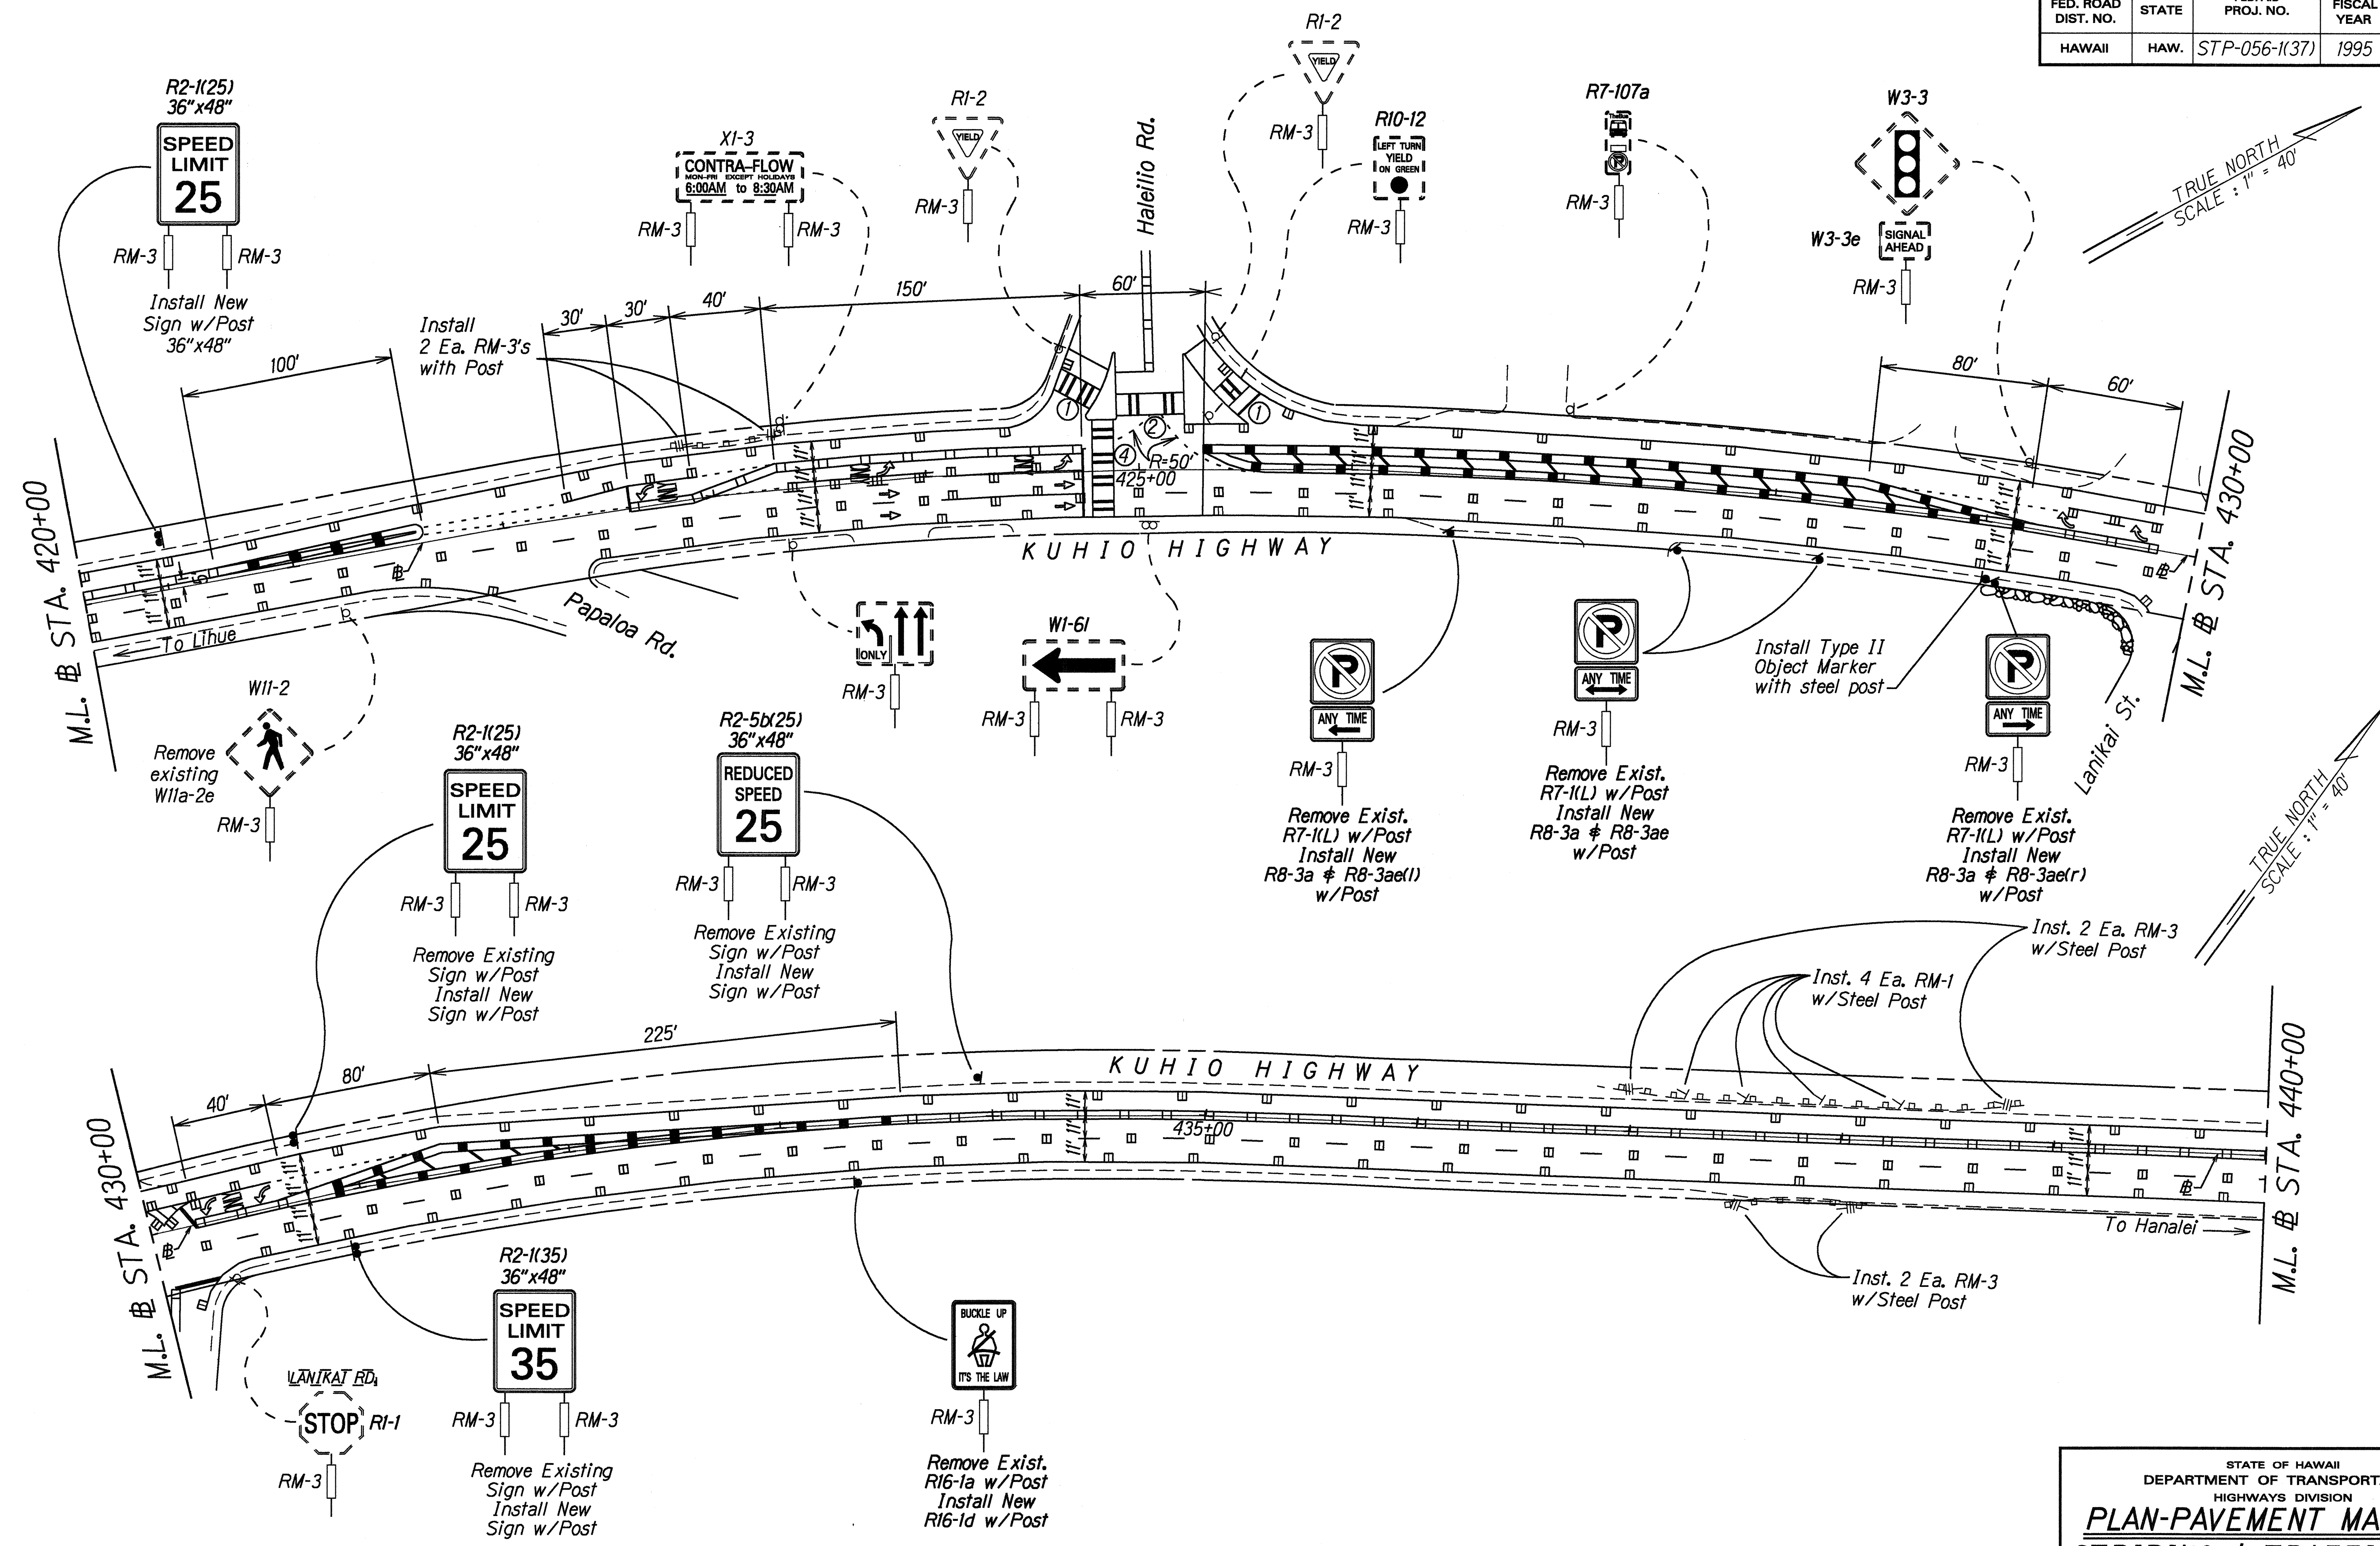

SURVEY PLOTTED BY	DATE
DRAWN BY G. Mouton	Sept. 94
DESIGNED BY X	
CHECKED BY	
ORIGINAL PLAN	
NOTE BOOK	
ke2gary	
2/2/95	


STATE OF HAWAII
DEPARTMENT OF TRANSPORTATION
HIGHWAYS DIVISION

**PLAN-PAVEMENT MARKINGS
STRIPING & TRAFFIC SIGNS**

KUHIO HIGHWAY RESURFACING
WAILUA TO KAPAA
Fed. Aid Proj. No. STP-056-1(37)
Scale: 1" = 40' Date: Apr., 1995

SHEET No. 2 OF 6 SHEETS

FED. ROAD DIST. NO.	STATE	FED. AID PROJ. NO.	FISCAL YEAR	SHEET NO.	TOTAL SHEETS
HAWAII	HAW.	STP-056-1(37)	1995	18	24

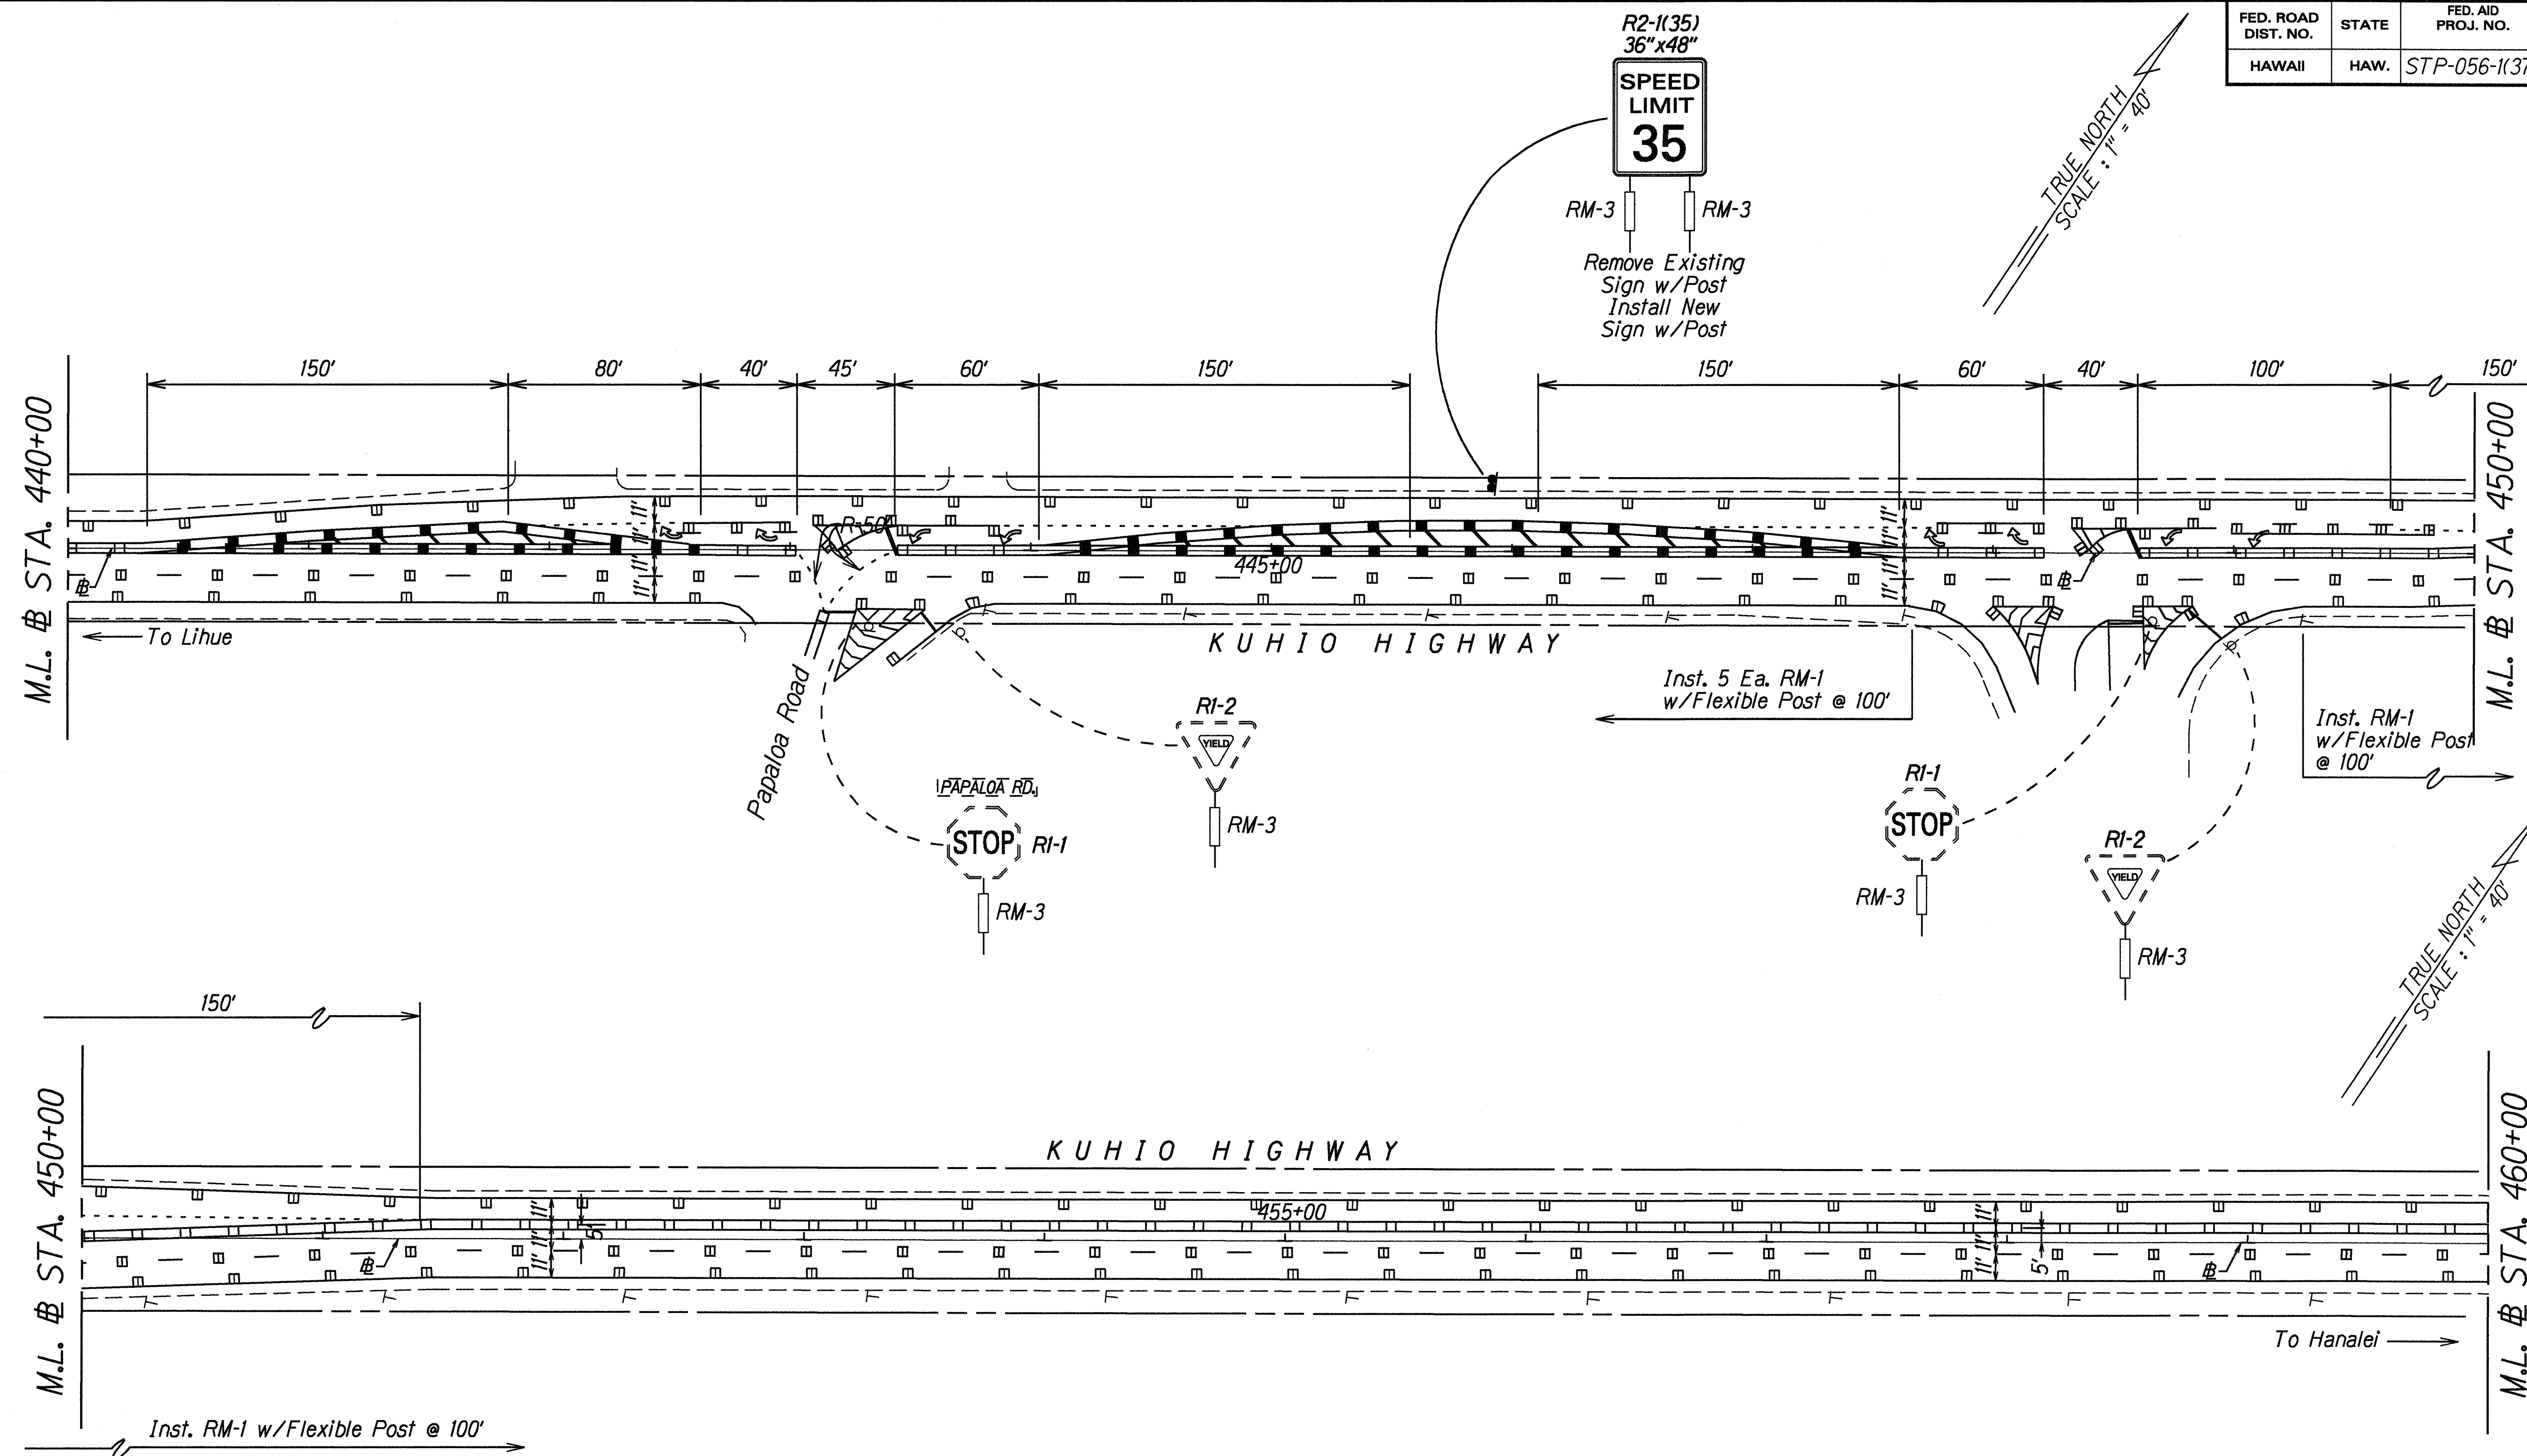


ORIGINAL PLAN	SURVEY PLOTTED BY	DATE
NOTE BOOK	DRAWN BY	Sept. 94
ddxx	DESIGNED BY	
skw/p3dgn	CHECKED BY	

STATE OF HAWAII
DEPARTMENT OF TRANSPORTATION
HIGHWAYS DIVISION

PLAN-PAVEMENT MARKINGS
STRIPING & TRAFFIC SIGNS
 KUHIO HIGHWAY RESURFACING
 WAILUA TO KAPAA
 Fed. Aid Proj. No. STP-056-1(37)
 Scale: 1" = 40' Date: Apr., 1995

SHEET No. 3 OF 6 SHEETS

FED. ROAD DIST. NO.	STATE	FED. AID PROJ. NO.	FISCAL YEAR	SHEET NO.	TOTAL SHEETS
HAWAII	HAW.	STP-056-1(37)	1995	19	24

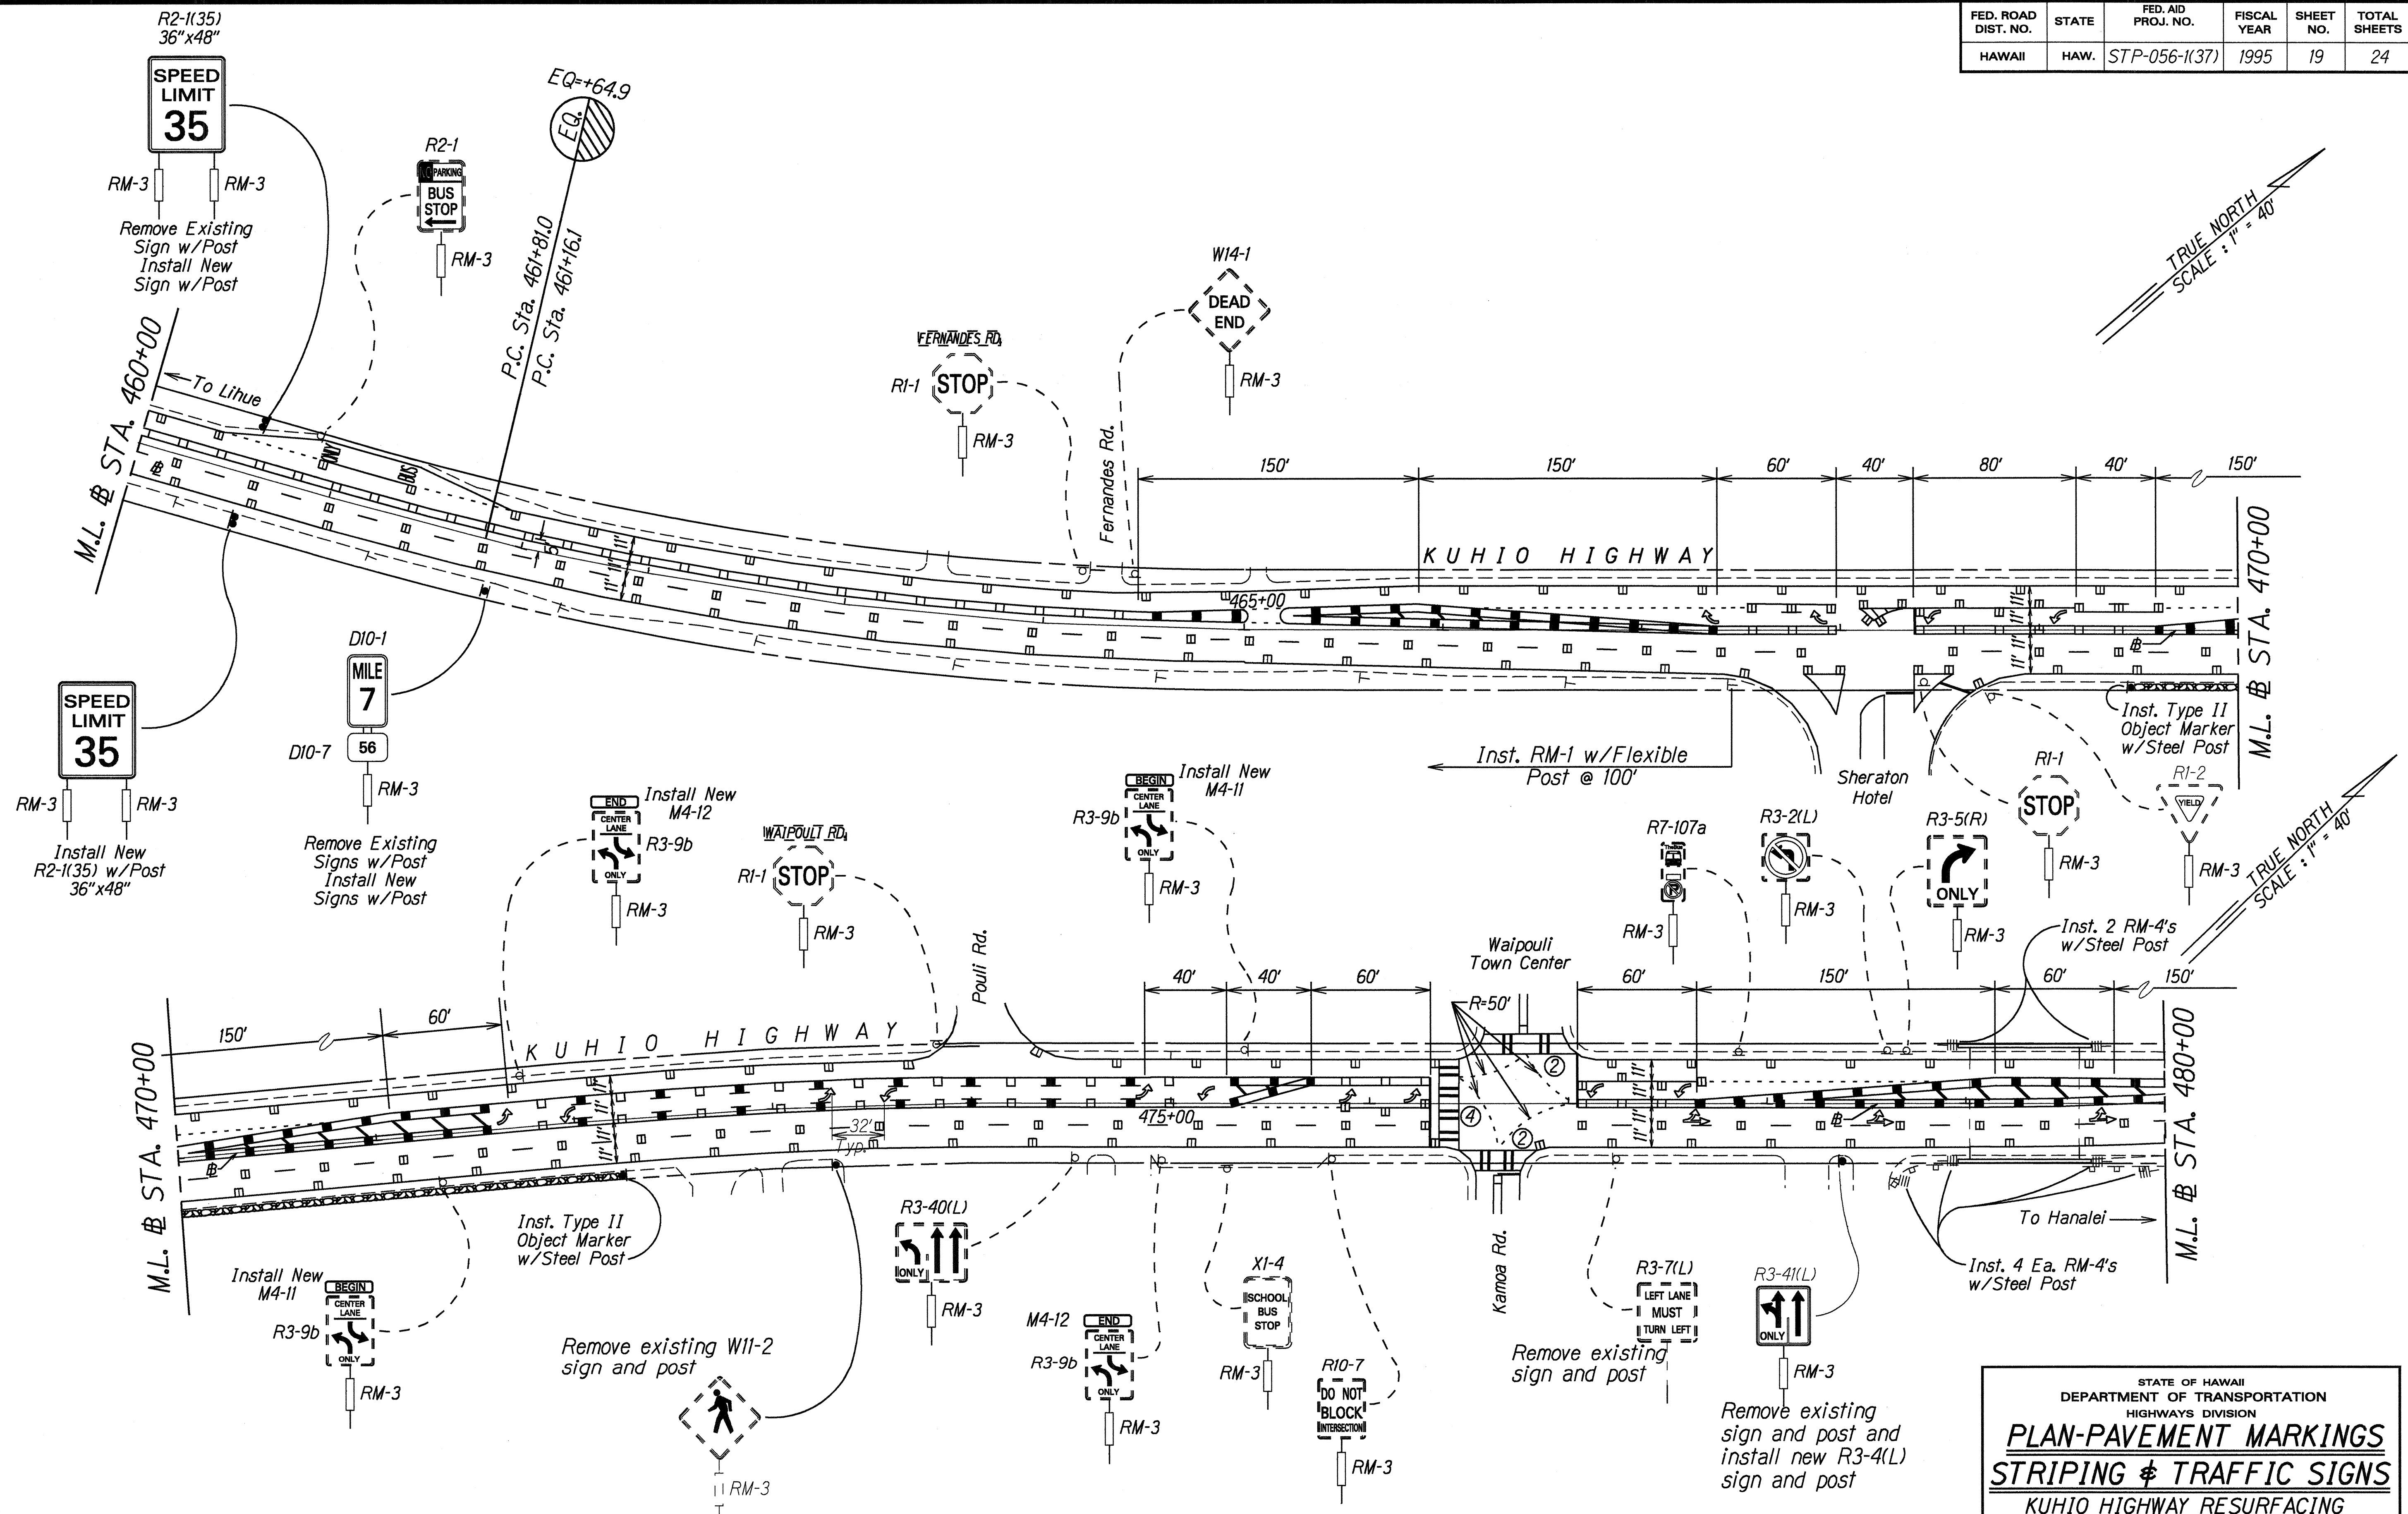

ORIGINAL PLAN	SURVEY PLOTTED BY	DATE
	DRAWN BY <i>G. Mainville</i>	<i>Sept. 94</i>
NOTE BOOK	DESIGNED BY	
<i>ke2dary</i>		
	QUANTITIES BY	
<i>2RumbPagn</i>		
	CHECKED BY	


STATE OF HAWAII
DEPARTMENT OF TRANSPORTATION
HIGHWAYS DIVISION

PLAN-PAVEMENT MARKINGS
STRIPING & TRAFFIC SIGNS
KUHIO HIGHWAY RESURFACING
WAILUA TO KAPAA
Fed. Aid Proj. No. STP-056-1(K37)

Scale: 1" = 40' Date: Apr., 1995

SHEET No. 4 OF 6 SHEETS


FED. ROAD DIST. NO.	STATE	FED. AID PROJ. NO.	FISCAL YEAR	SHEET NO.	TOTAL SHEETS
HAWAII	HAW.	STP-056-1(37)	1995	20	24

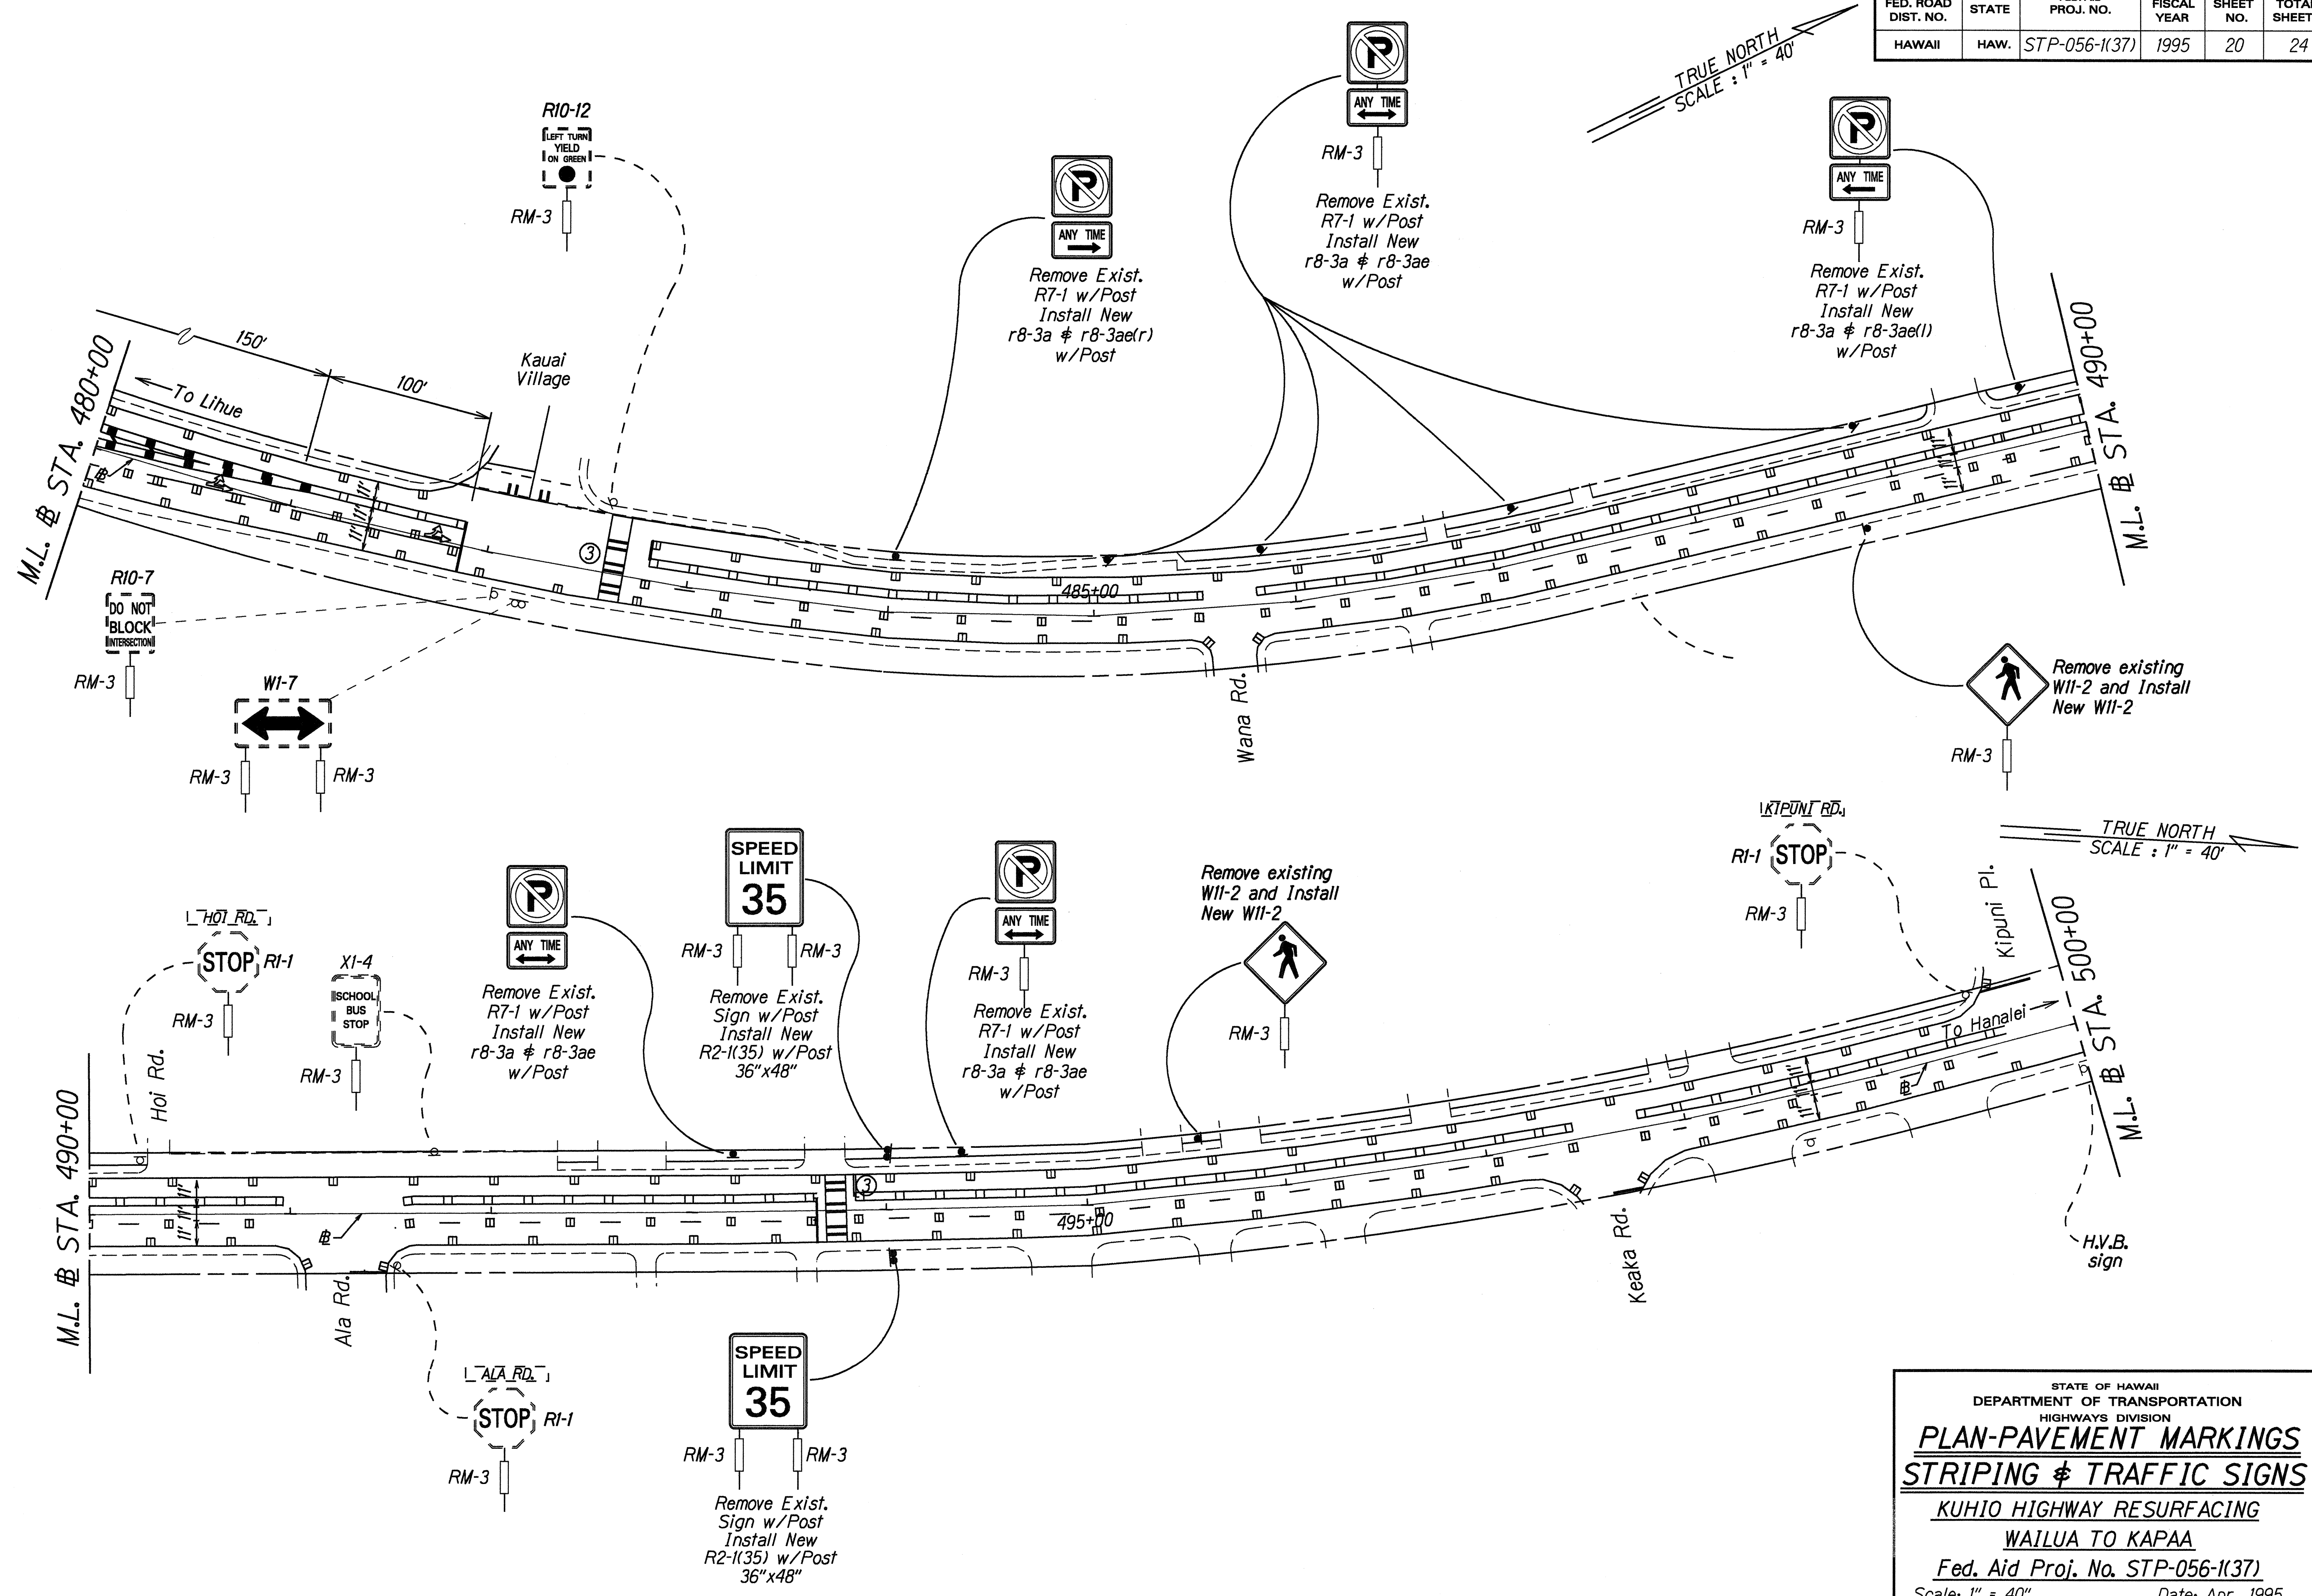

ORIGINAL PLAN	DATE	Sept. 94
SURVEY PLOTTED BY		
DRAWN BY		
DESIGNED BY		
CHECKED BY		

STATE OF HAWAII
DEPARTMENT OF TRANSPORTATION
HIGHWAYS DIVISION
PLAN-PAVEMENT MARKINGS
STRIPING & TRAFFIC SIGNS
KUHIO HIGHWAY RESURFACING
WAILUA TO KAPAA
Fed. Aid Proj. No. STP-056-1(37)
Scale: 1" = 40' Date: Apr., 1995
SHEET No. 5 OF 6 SHEETS

FED. ROAD DIST. NO.	STATE	FED. AID PROJ. NO.	FISCAL YEAR	SHEET NO.	TOTAL SHEETS
HAWAII	HAW.	STP-056-1(37)	1995	21	24

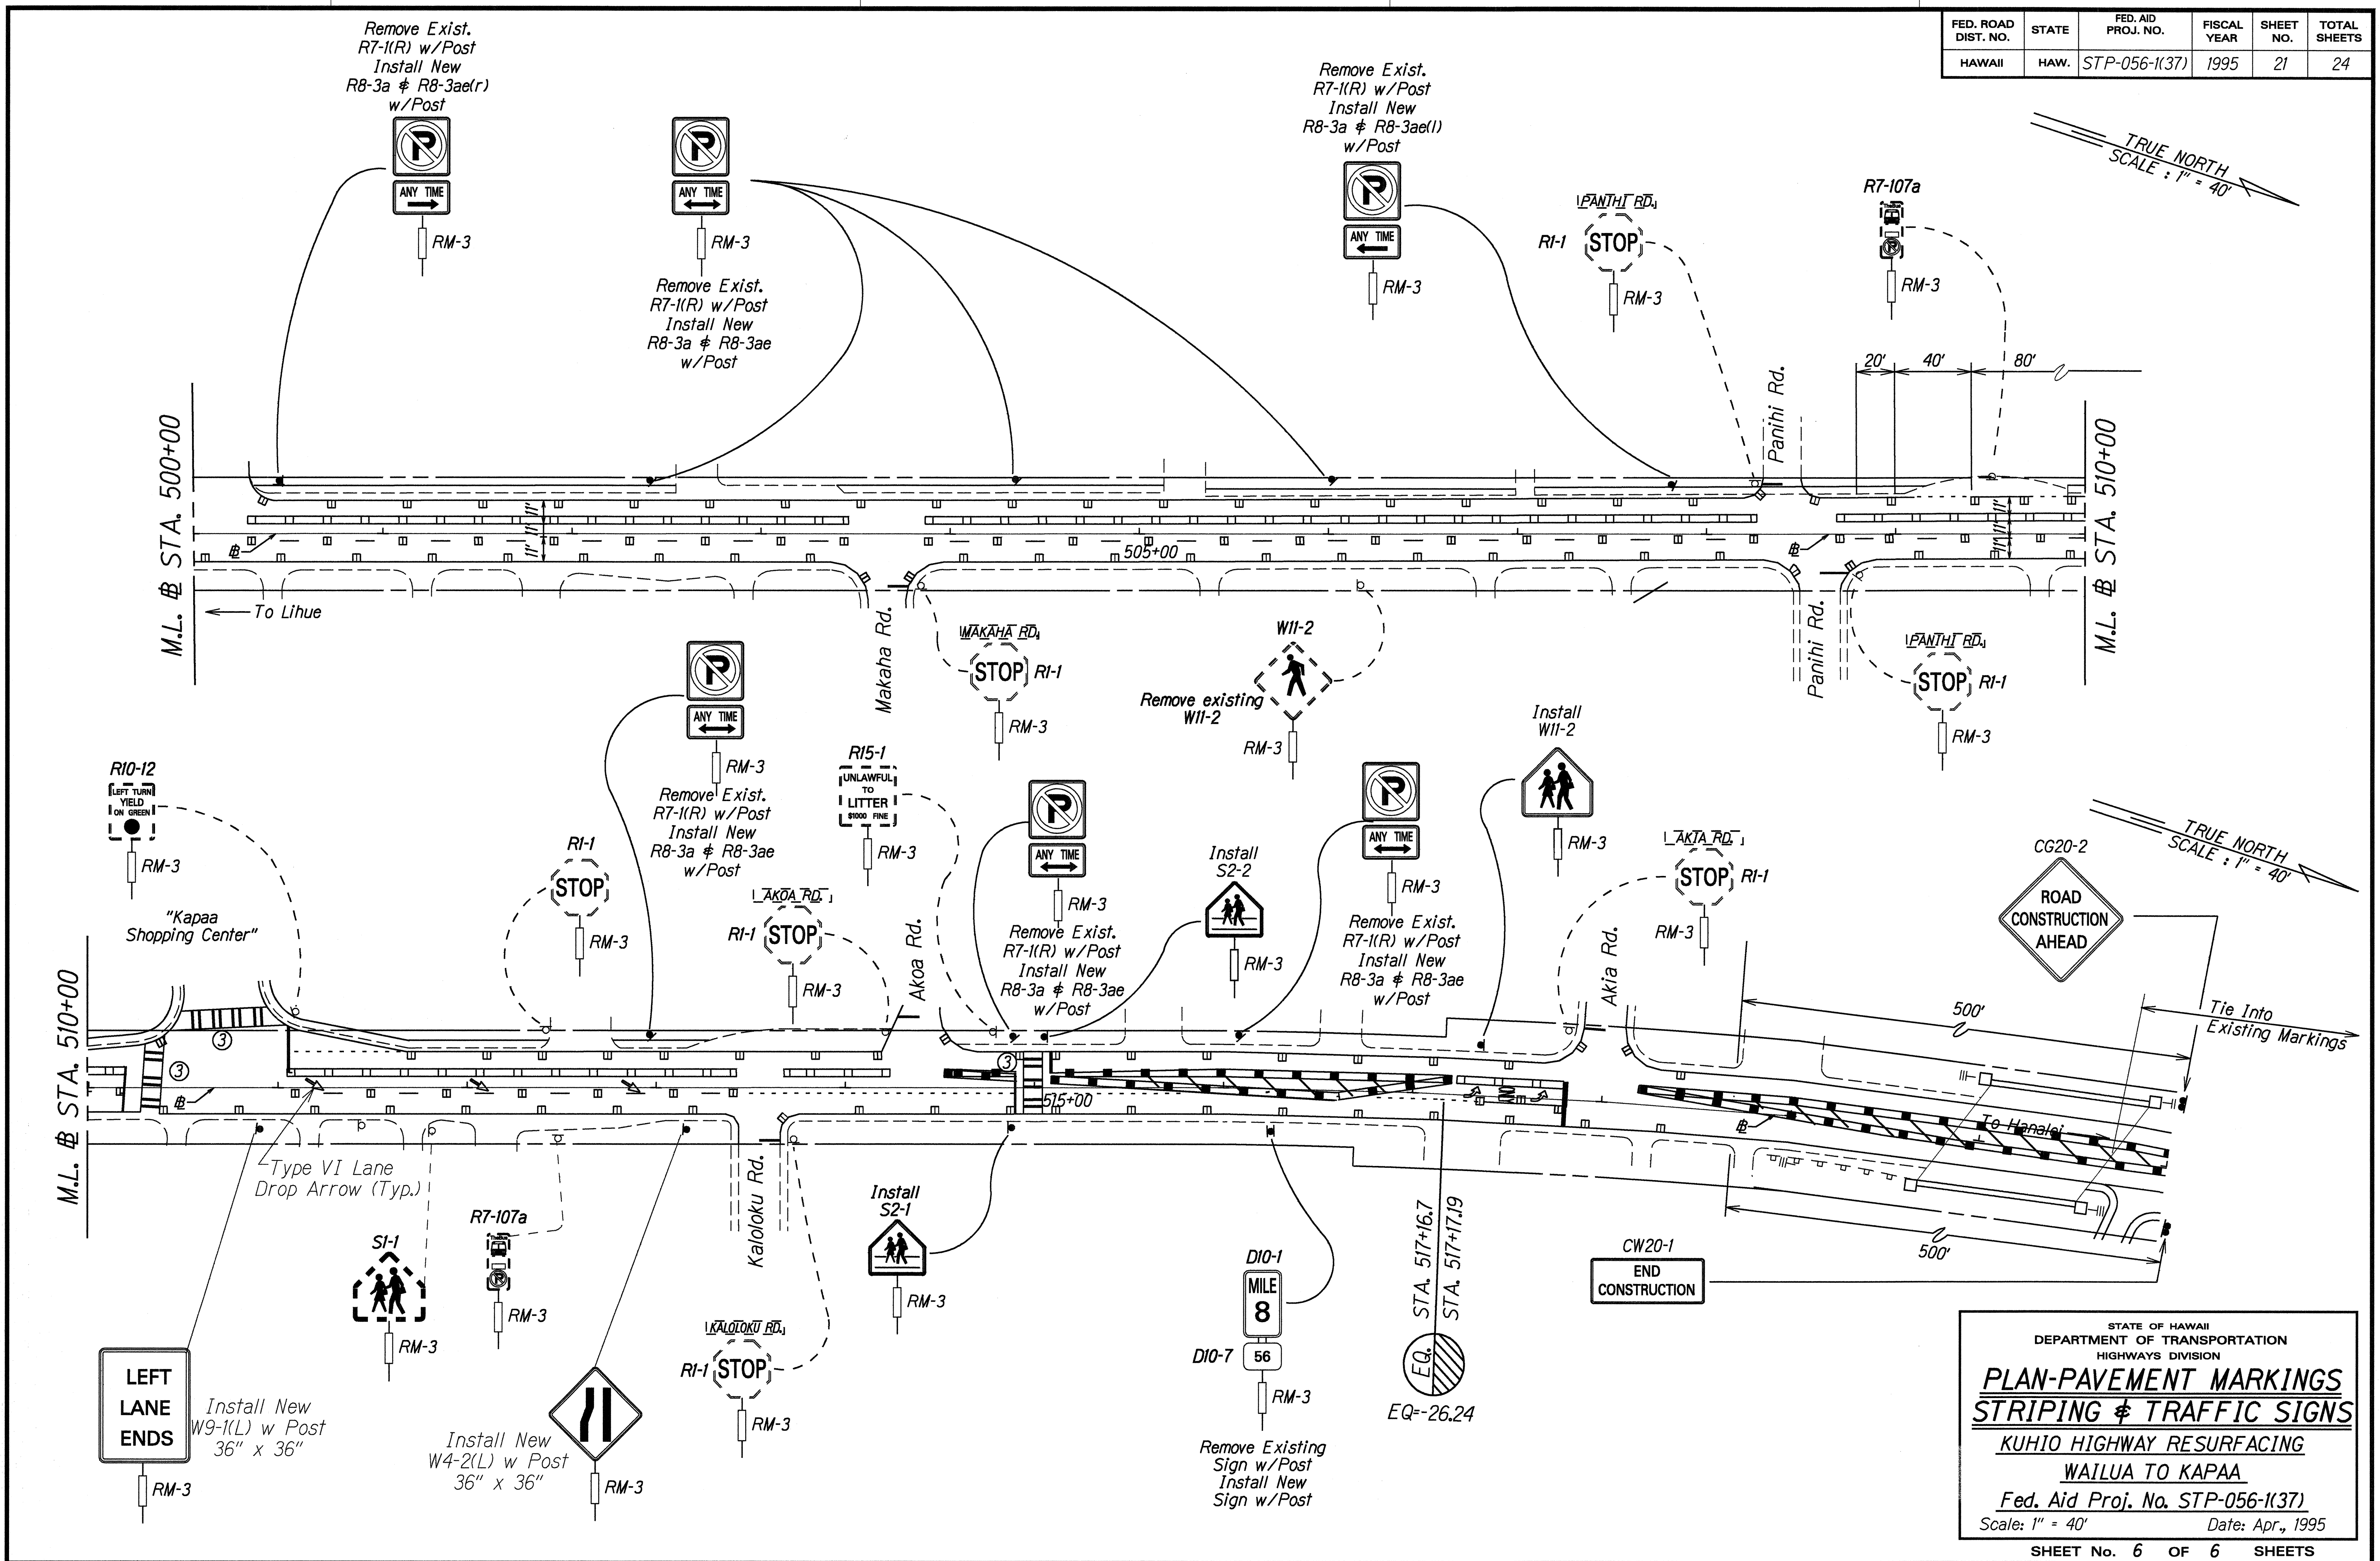

ORIGINAL PLAN	DATE	Sept. 92
SURVEY PLOTTED BY		
DRAWN BY G. Moultrie		
NOTED BY X		
QUANTITIES BY		
CHECKED BY		

STATE OF HAWAII
DEPARTMENT OF TRANSPORTATION
HIGHWAYS DIVISION

**PLAN-PAVEMENT MARKINGS
STRIPING & TRAFFIC SIGNS**

KUHIO HIGHWAY RESURFACING
WAILUA TO KAPAA

Fed. Aid Proj. No. STP-056-1(37)
Scale: 1" = 40' Date: Apr., 1995

SHEET No. 6 OF 6 SHEETS