
FED. ROAD DIST. NO.	STATE	FED. AID PROJ. NO.	FISCAL YEAR	SHEET NO.	TOTAL SHEETS
HAWAII	HAW.	56A-01-97M	1997	10	10

## SPALL REPAIR SUMMARY (SQ. FT.)

LOCATION		PIER SPANS							Totala	
		0-1	1-2	2-3	3-4	4-5	5-6	6-7	7-8	Totals
BOTTOM OF DECK (INCLUD STRUTS)		75	10	175	180	160	0	0	0	600
	OUTSIDE FACE	50	0	90	120	165	0	0	0	425
GIRDER 1	BOTTOM	40	45	95	95	60	0	0	0	335
	INSIDE FACE	80	170	105	175	80	0	0	0	610
	OUTSIDE FACE	50	20	80	90	50	0	0	0	290
GIRDER 2	BOTTOM	40	70	95	70	60	0	0	0	335
	INSIDE FACE	80	80	105	175	120	0	0	0	560
	TOTALS	415	395	745	905	695	0	0	0	3155

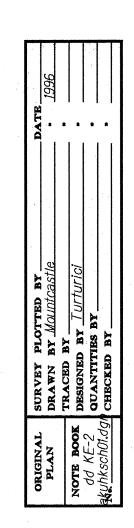

STATE OF HAWAII
DEPARTMENT OF TRANSPORTATION
HIGHWAYS DIVISION

## SPALL REPAIR SUMMARY

<u>KUHIO HIGHWAY</u> Repair Spalls on Wailua

(Plantation) Bridge, Phase II

Project No. 56A-01-97M

Date: April, 1997

SHEET No. 1 OF 1 SHEETS