


FED. ROAD DIST. NO.	STATE	PROJ. NO.	FISCAL YEAR	SHEET NO.	TOTAL SHEETS
HAWAII	HAW.	56A-01-97M	1997	5	10

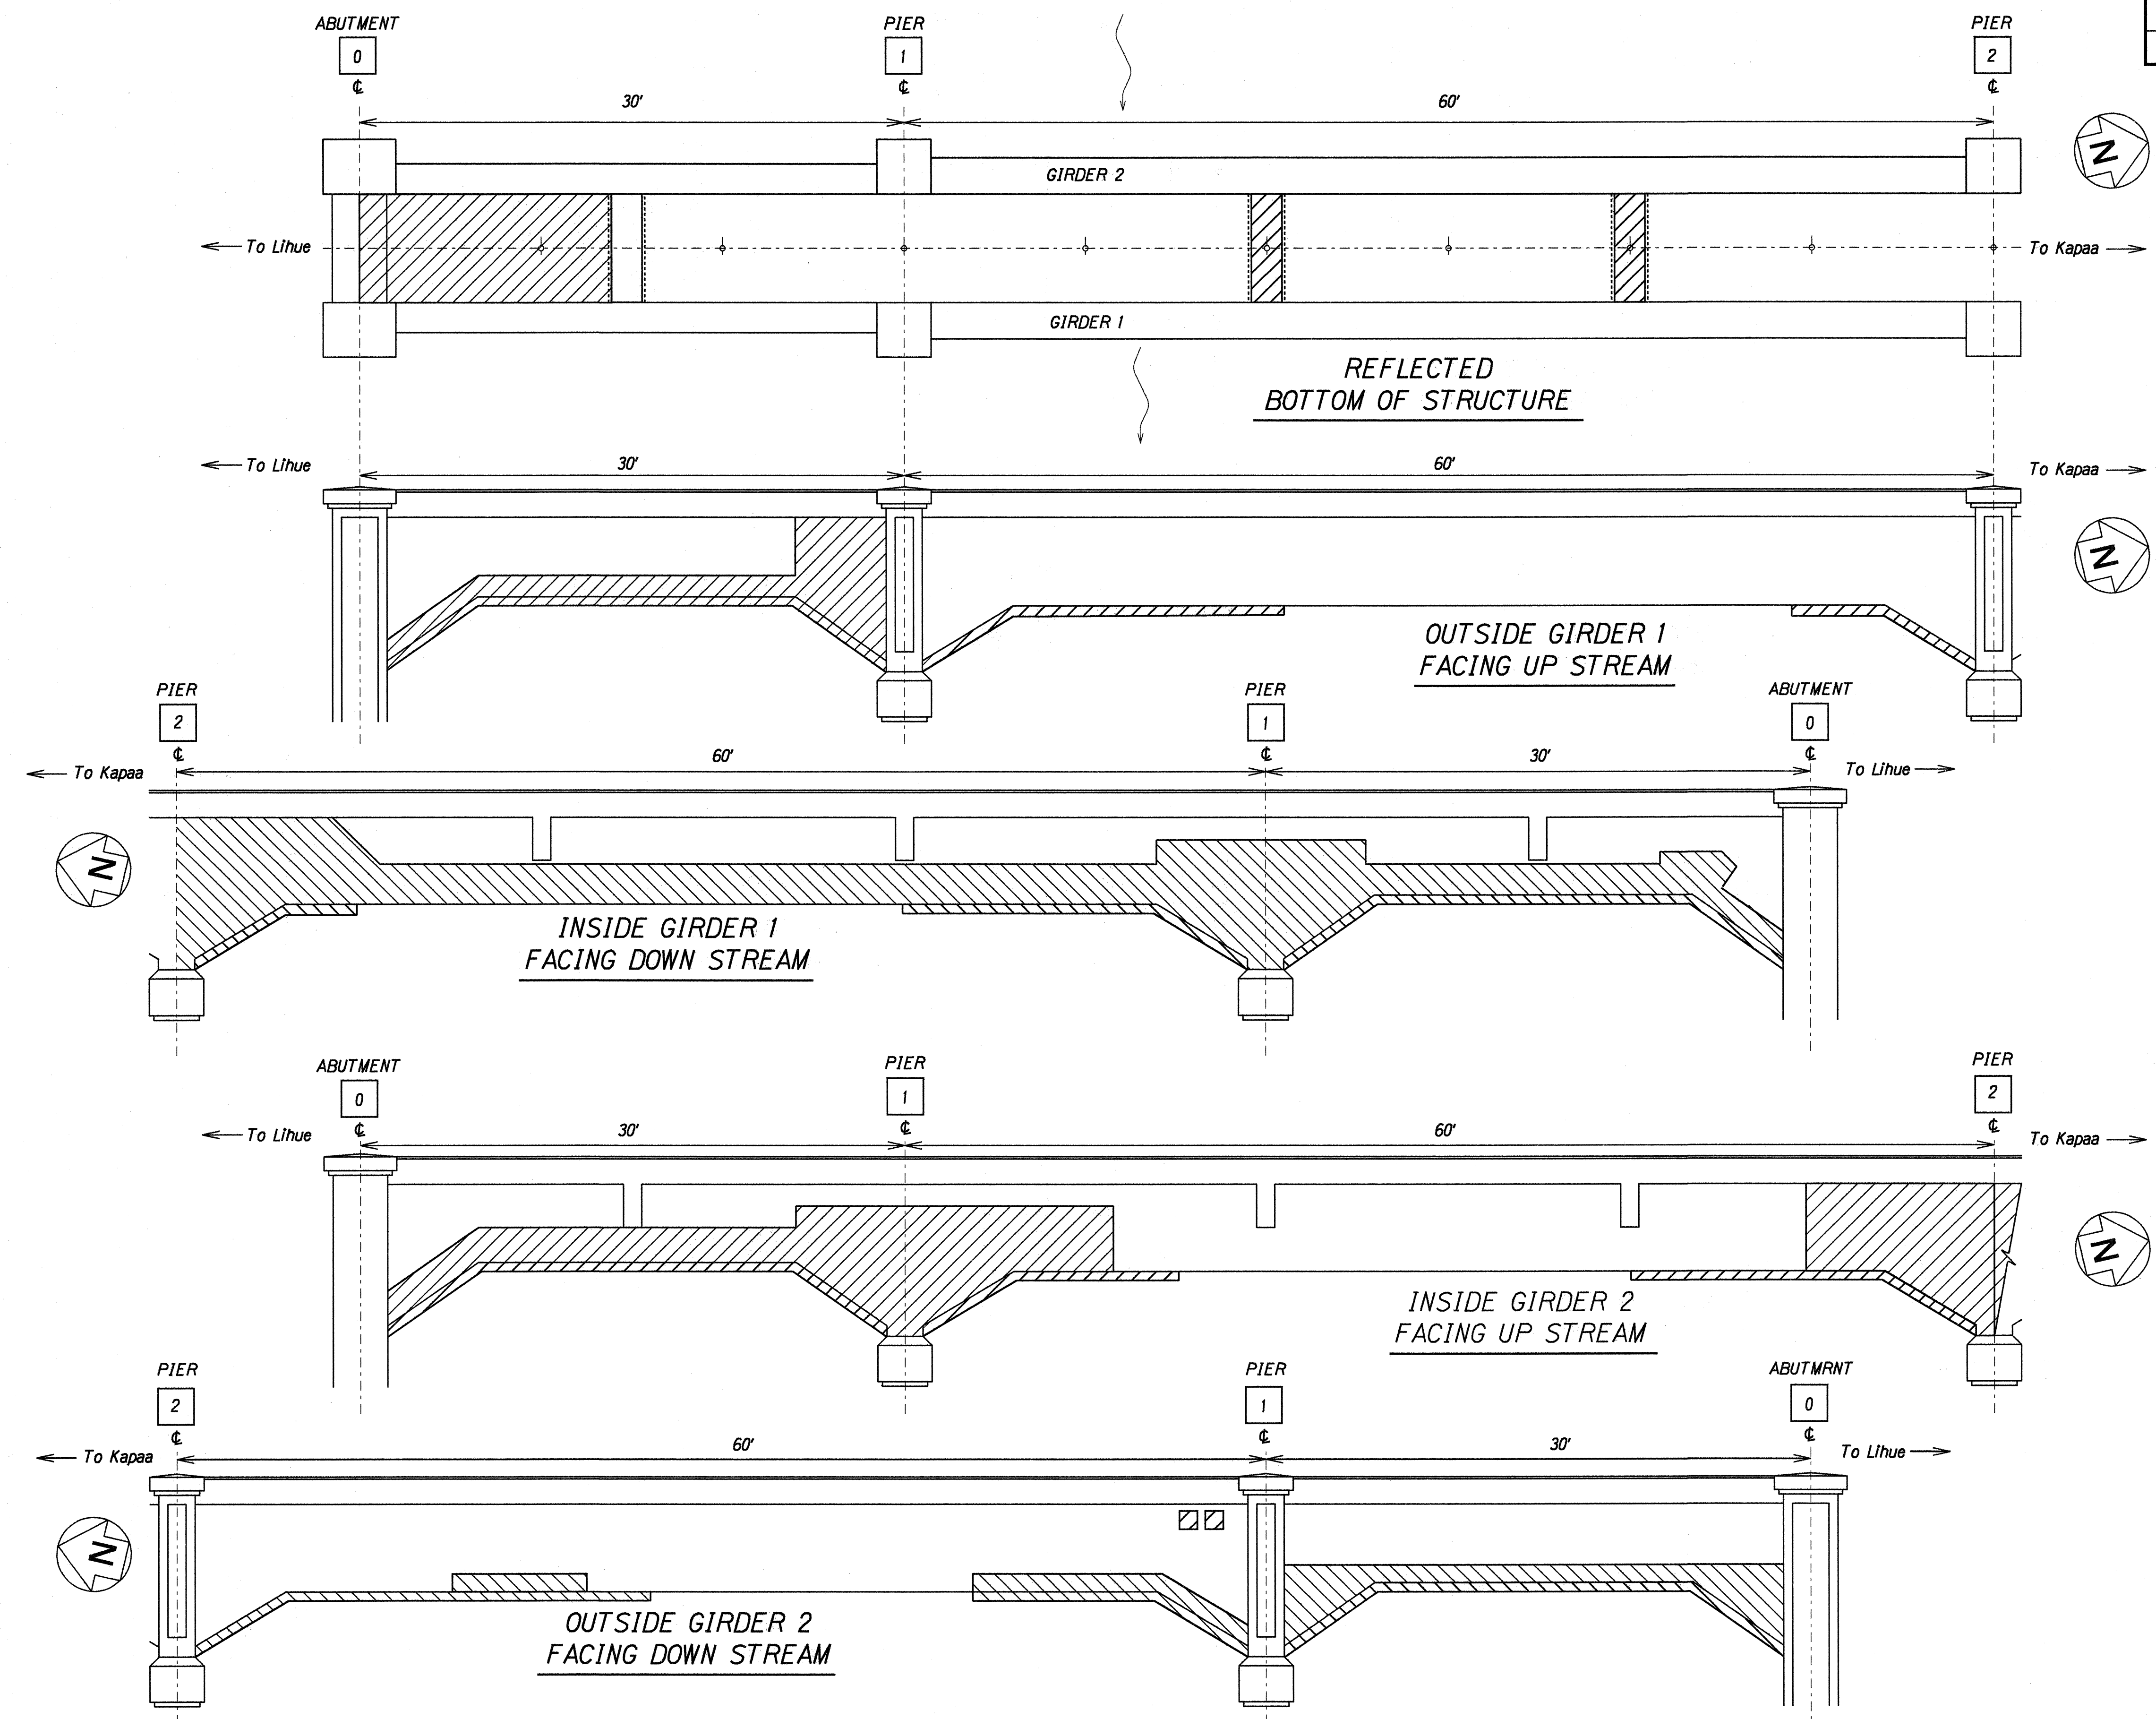

WAILUA (PLANTATION) BRIDGE REPAIR
Scale: 1"=5'

ORIGINAL PLAN	SURVEY PLOTTED BY	DATE
NOTE BOOK	DRAWN BY	1996
QUANTITIES BY	DESIGNED BY	
CHECKED BY	REVIEWED BY	


STATE OF HAWAII
DEPARTMENT OF TRANSPORTATION
HIGHWAYS DIVISION

STRUCTURE REPAIR
KUHIO HIGHWAY
Repair Spalls on Wailua
(Plantation) Bridge, Phase II
Project No. 56A-01-97M

Scale: 1" = 5' Date: April, 1997

SHEET No. 1 OF 4 SHEETS

FED. ROAD DIST. NO.	STATE	PROJ. NO.	FISCAL YEAR	SHEET NO.	TOTAL SHEETS
HAWAII	HAW.	56A-01-97M	1997	6	10

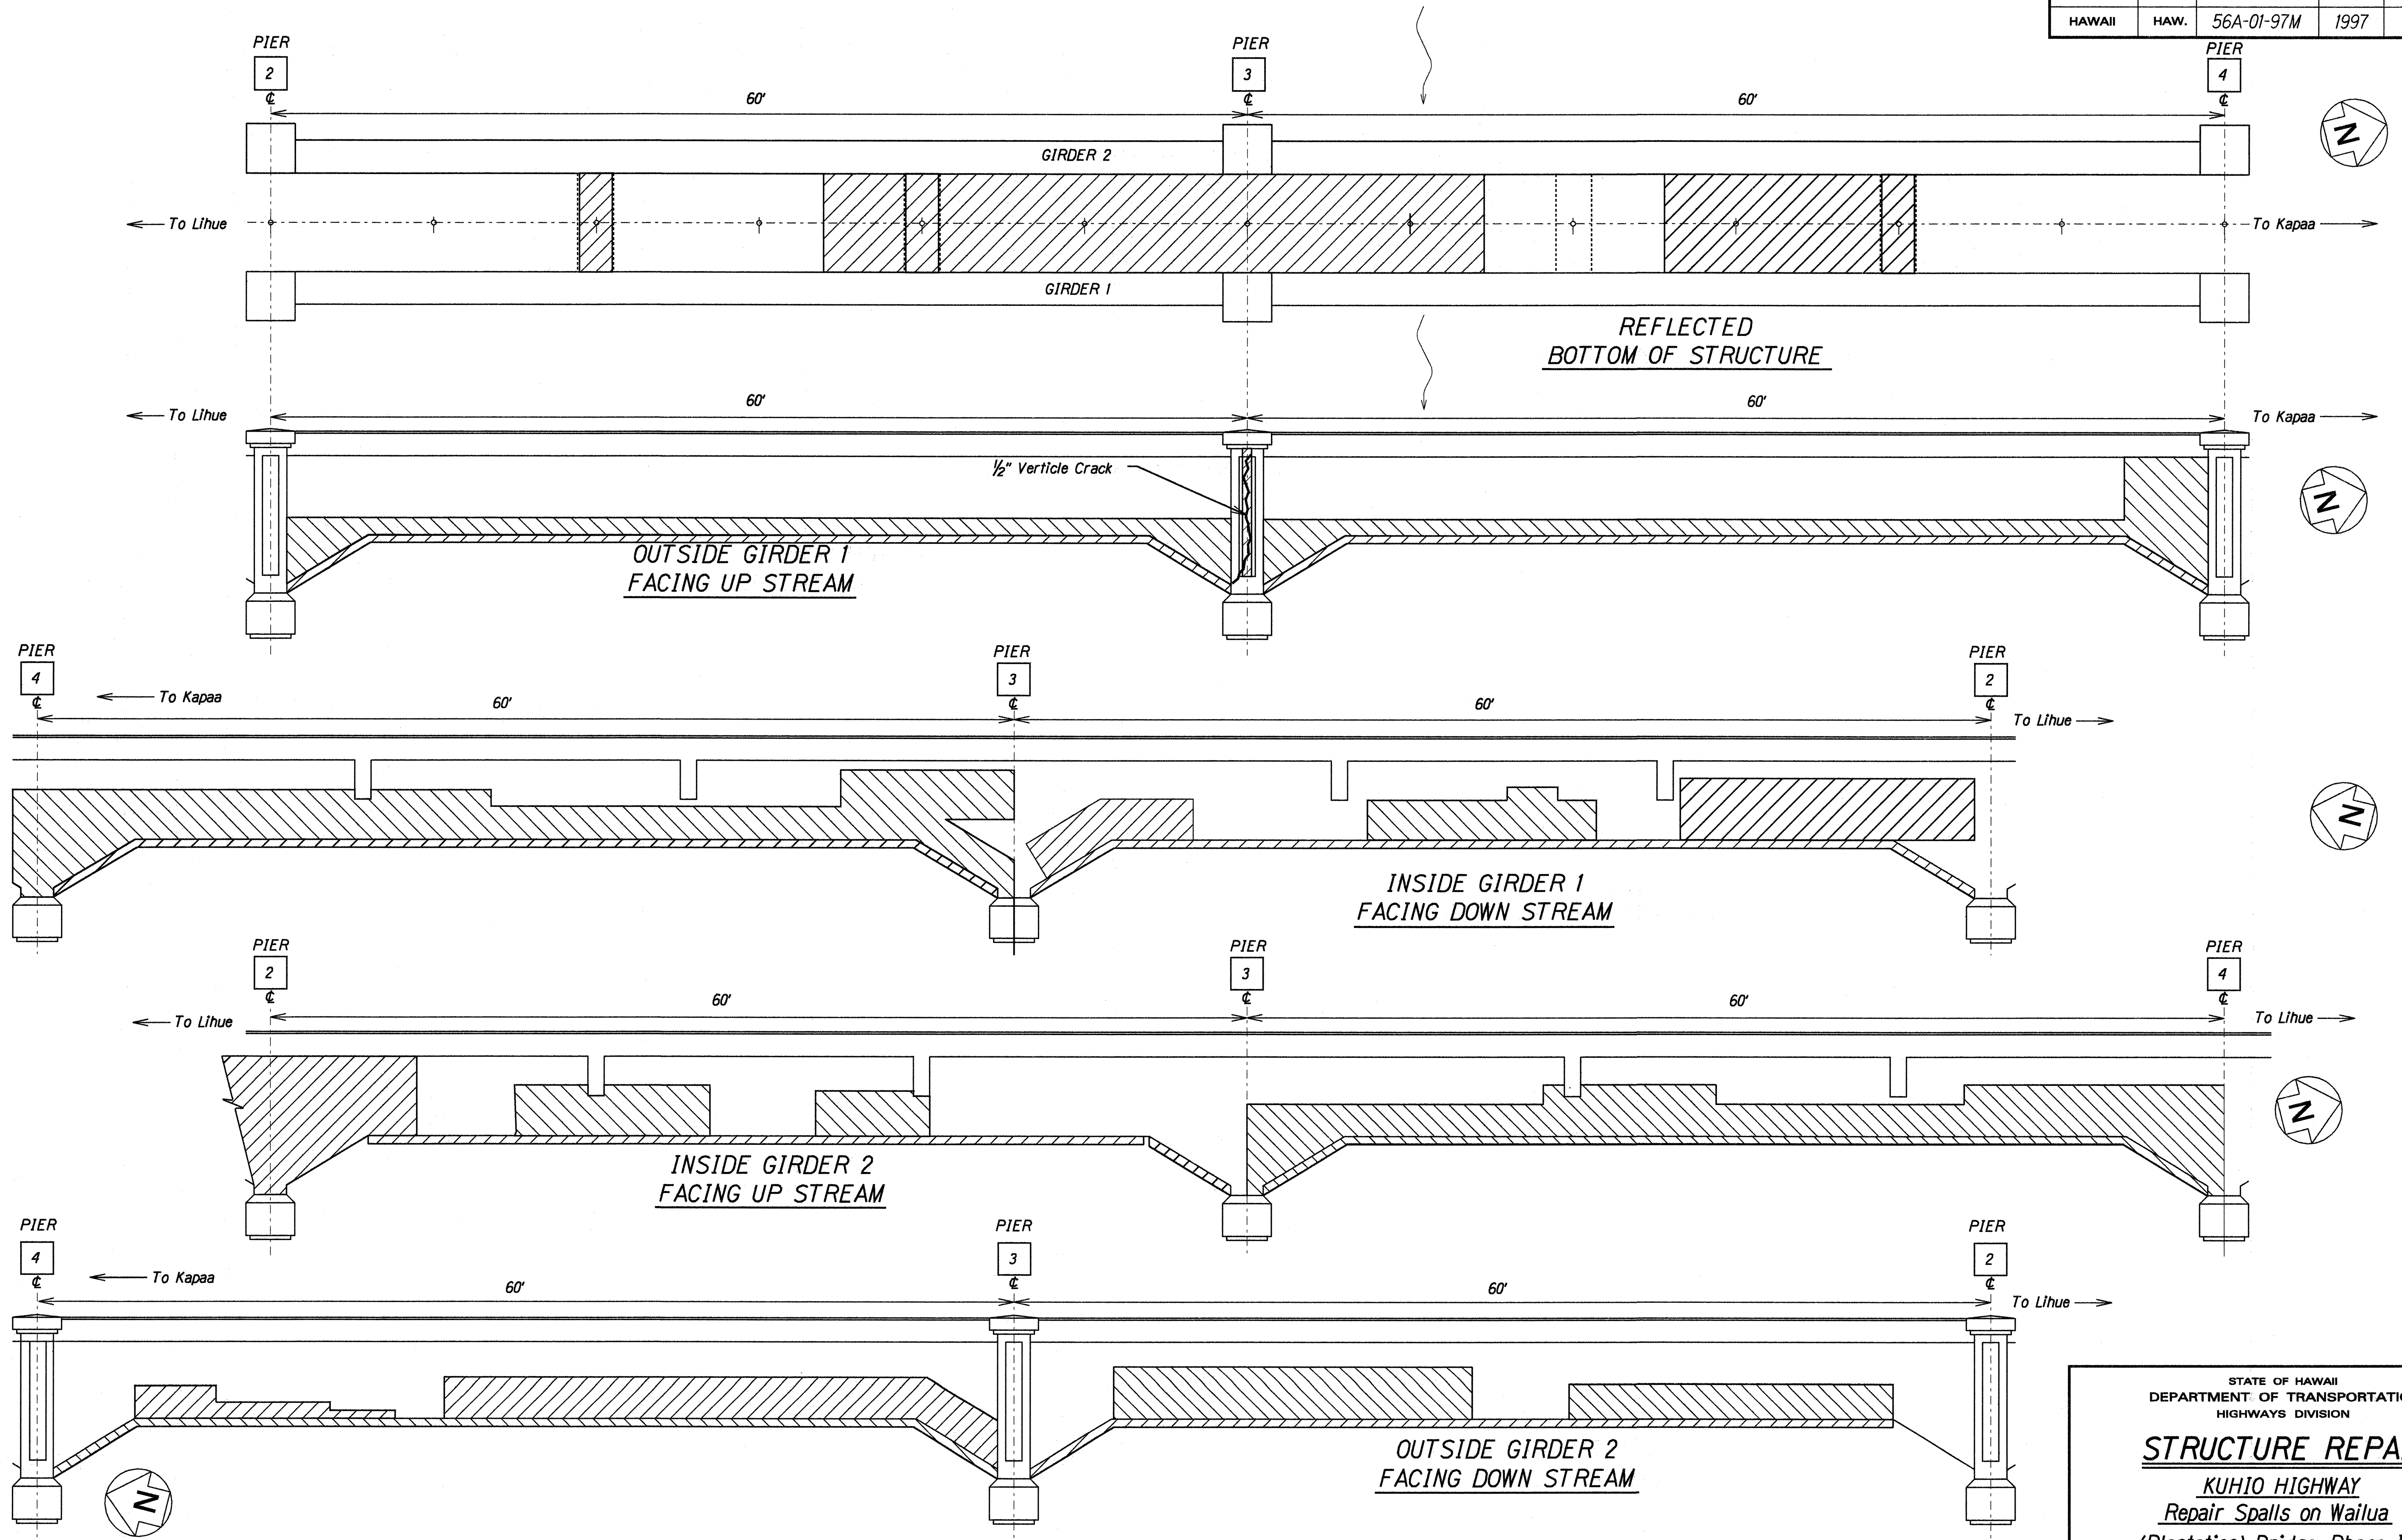

WAILUA (PLANTATION) BRIDGE REPAIR

Scale: 1"=5'

STATE OF HAWAII
DEPARTMENT OF TRANSPORTATION
HIGHWAYS DIVISION

STRUCTURE REPAIR


KUHIO HIGHWAY
Repair Spalls on Wailua
(Plantation) Bridge, Phase II
Project No. 56A-01-97M

Scale: 1" = 5' Date: April, 1997

SHEET No. 2 OF 4 SHEETS

ORIGINAL PLAN
DATE 1996
DRAWN BY M. J. M. M.
CHECKED BY M. J. M. M.
NOTE BOOK
QUANTITIES BY M. J. M. M.
CHECKED BY M. J. M. M.

FED. ROAD DIST. NO.	STATE	PROJ. NO.	FISCAL YEAR	SHEET NO.	TOTAL SHEETS
HAWAII	HAW.	56A-01-97M	1997	7	10

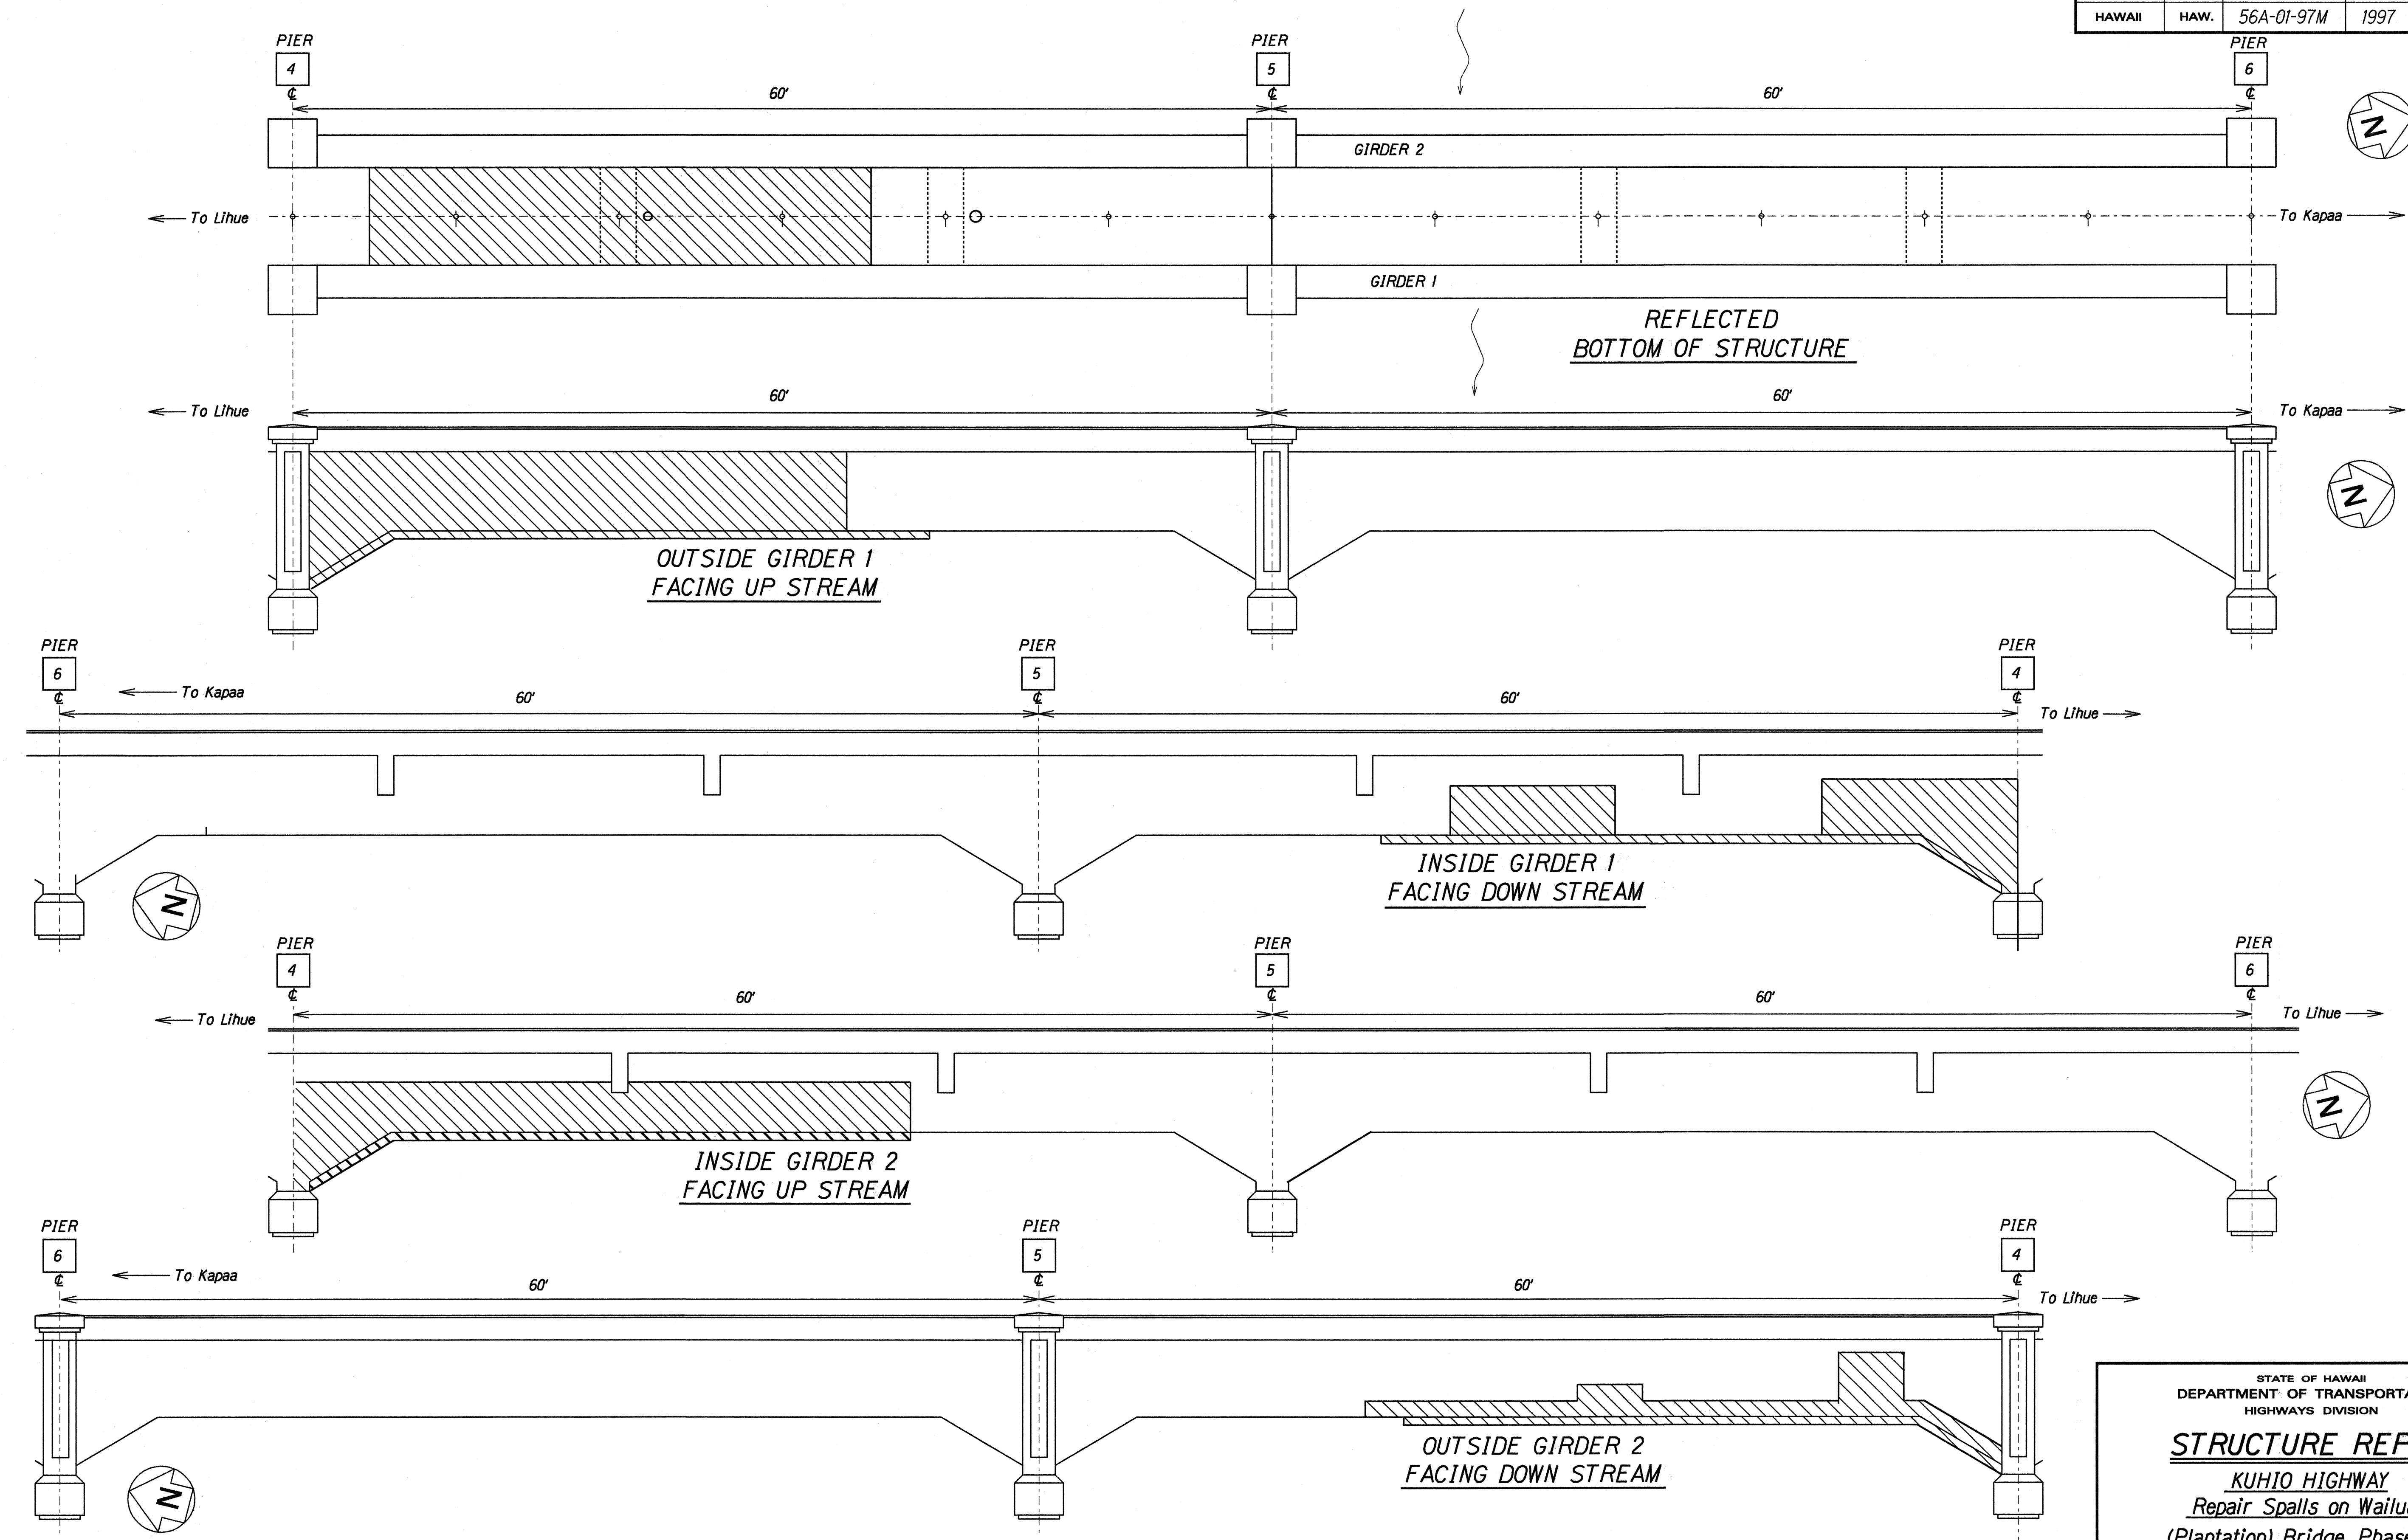

ORIGINAL PLAN	DATE	1996
SURVEY PLOTTED BY		
DRAWN BY		
DESIGNED BY		
QUANTITIES BY		
CHECKED BY		


WAILUA (PLANTATION) BRIDGE REPAIR
Scale: 1"=5'

STATE OF HAWAII
DEPARTMENT OF TRANSPORTATION
HIGHWAYS DIVISION

STRUCTURE REPAIR
KUHIO HIGHWAY
Repair Spalls on Wailua
(Plantation) Bridge, Phase II
Project No. 56A-01-97M
Scale: 1" - 5' Date: April, 1997

SHEET No. 3 OF 4 SHEETS

FED. ROAD DIST. NO.	STATE	PROJ. NO.	FISCAL YEAR	SHEET NO.	TOTAL SHEETS
HAWAII	HAW.	56A-01-97M	1997	8	10

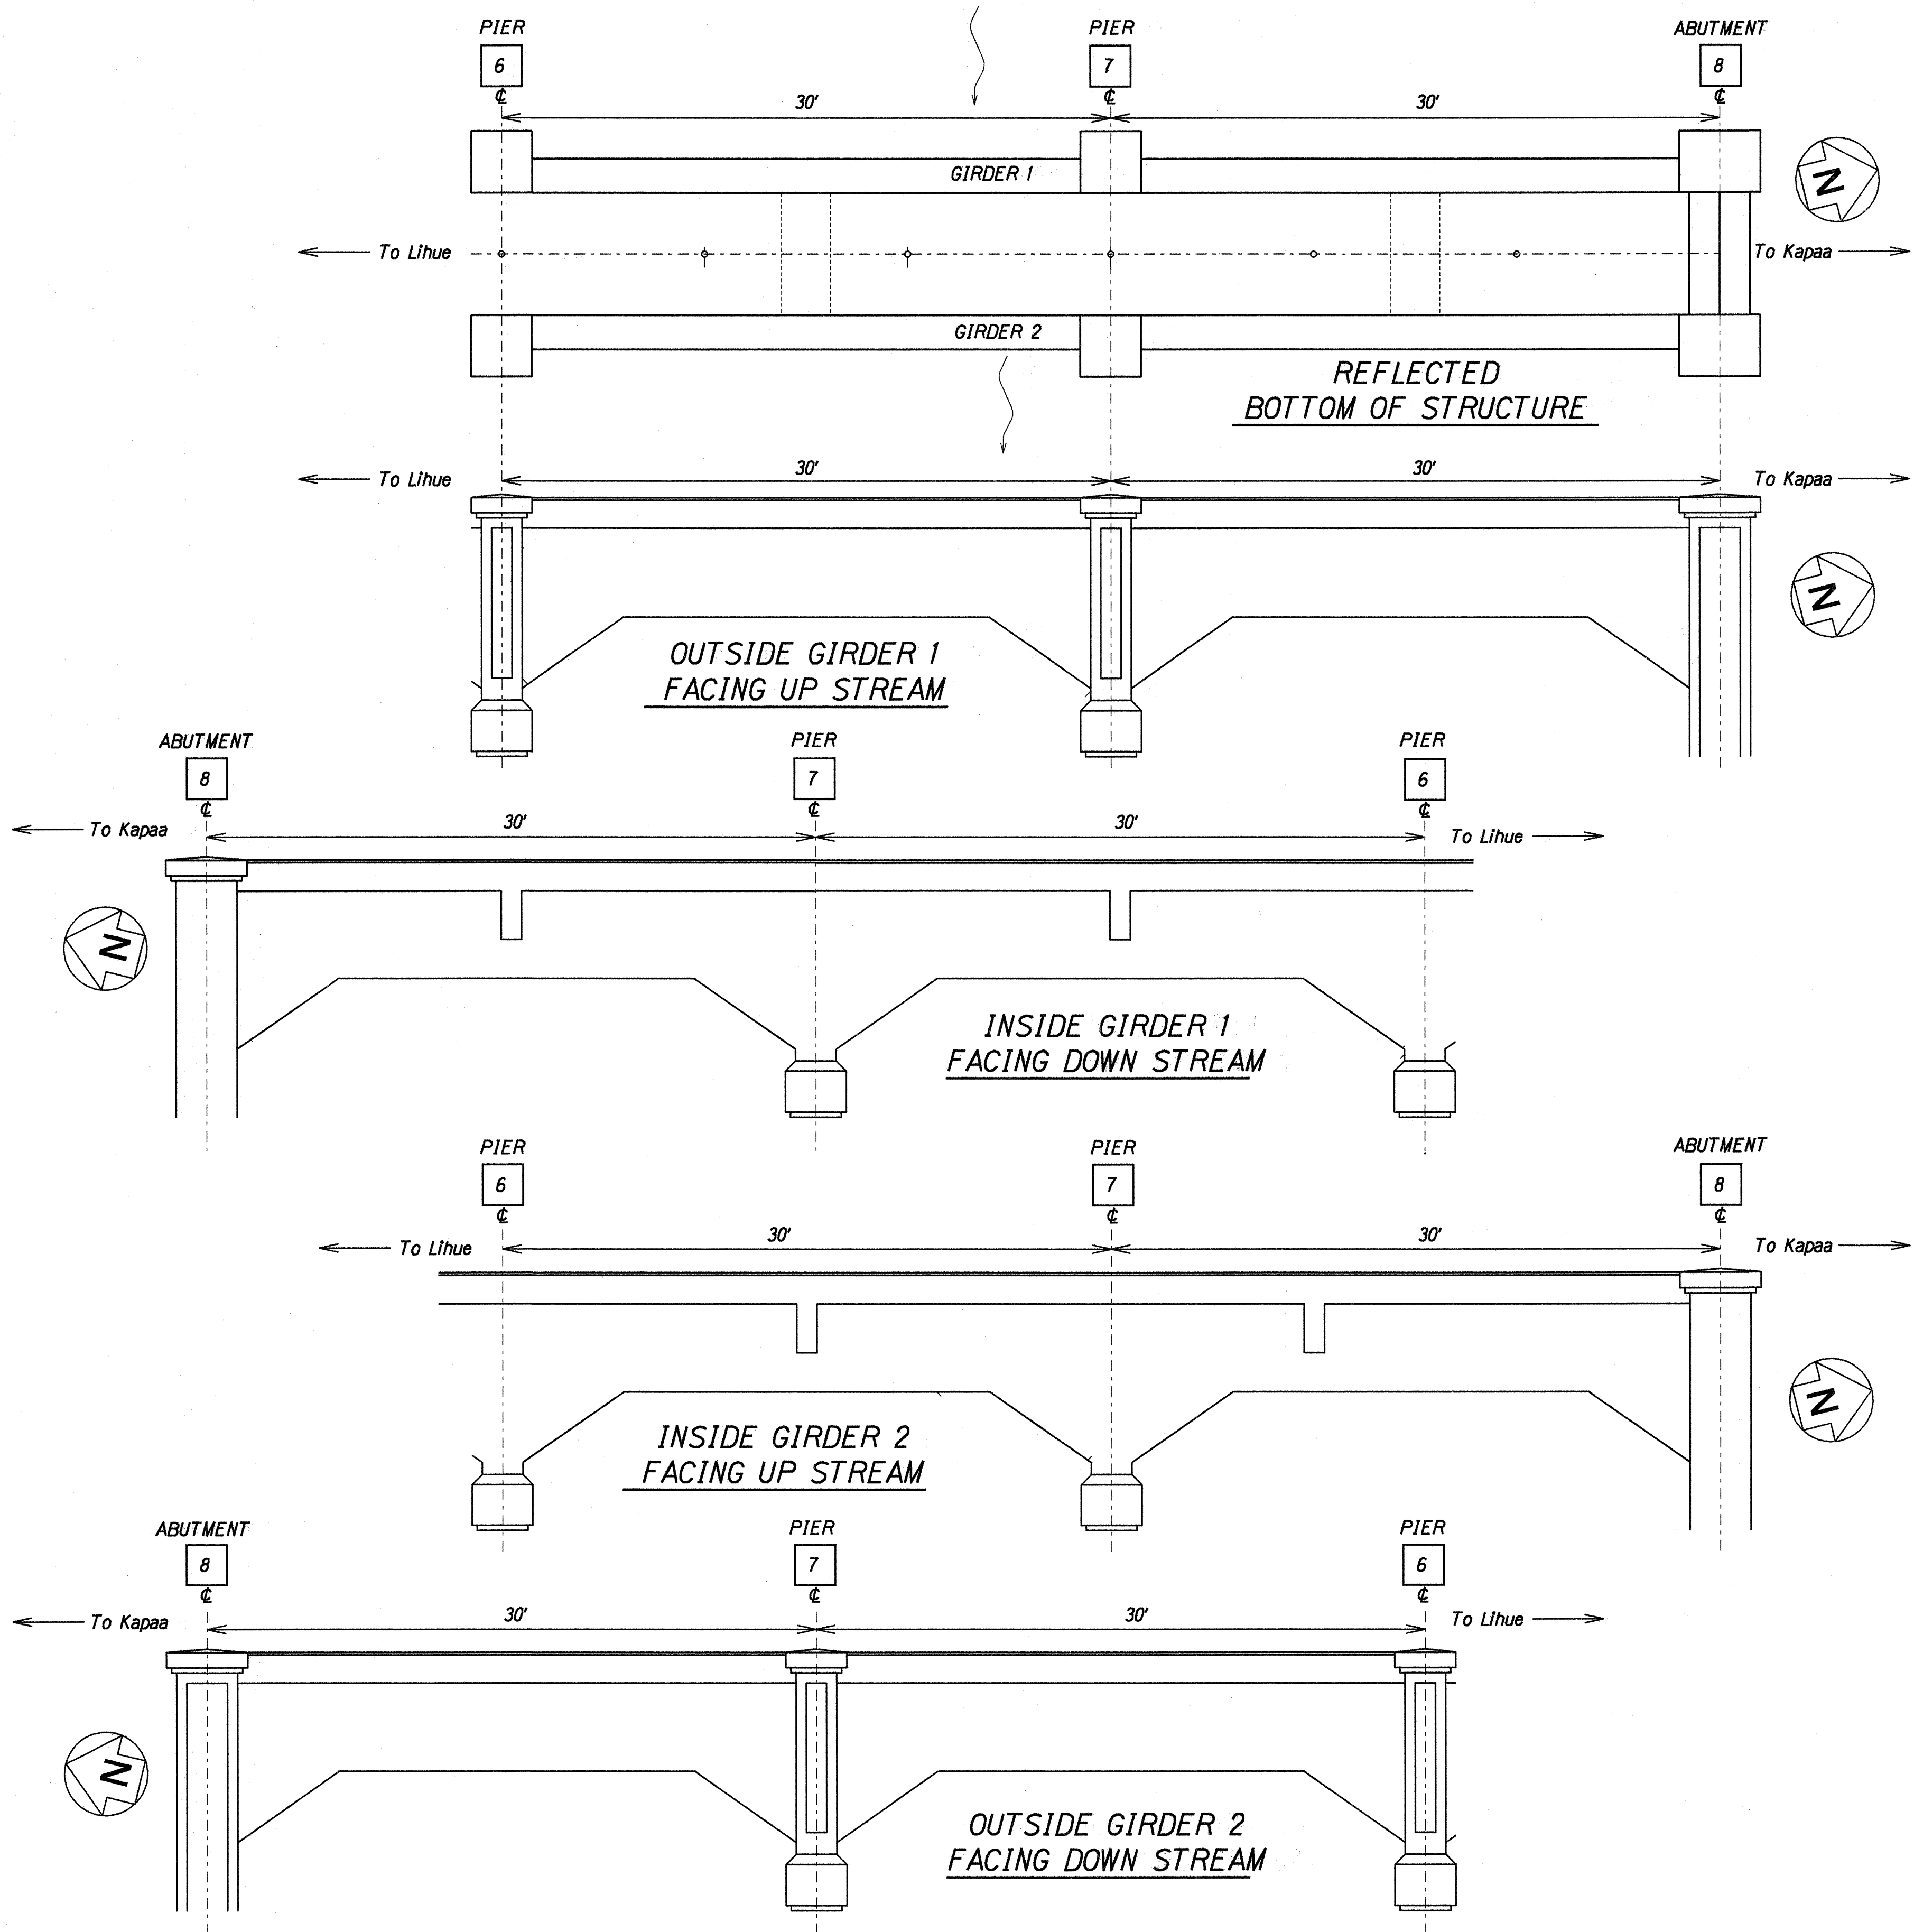

NOTE :
NO WORK ON THIS SHEET

DATE	1996
SURVEY PLOTTED BY	
DRAWN BY	Mamagasta
NOTES BY	Luchua
QUANTITIES BY	ddx
CHECKED BY	gubey

WAILUA (PLANTATION) BRIDGE REPAIR
Scale: 1"=5'

STATE OF HAWAII
DEPARTMENT OF TRANSPORTATION
HIGHWAYS DIVISION

STRUCTURE REPAIR
KUHIO HIGHWAY
Repair Spalls on Wailua
(Plantation) Bridge, Phase II
Project No. 56A-01-97M

Scale: 1" = 5' Date: April, 1997

SHEET No. 4 OF 4 SHEETS