


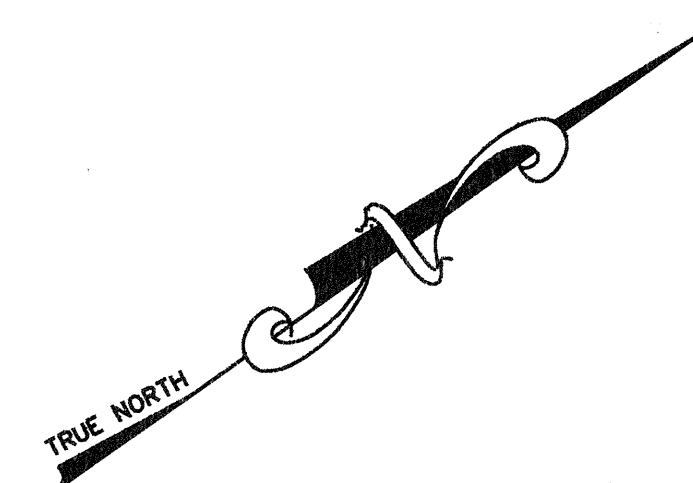


NOTES:

1. New Type 6/6/4 grated drop inlet shall be oriented such that the manhole's rungs are on the inlet's downstream wall and the grating is on northeast side of the inlet.
2. Area around the new drop inlet shall be graded toward the inlet's grating. This grading work shall be considered incidental to the installation of the new drop inlet.
3. Graded roadway shoulders shall be grassed, as outlined in the Hawaii Standard Specifications for Road, Bridge, and Public Works Construction, 1994 and shall be considered incidental to roadway excavation.


FED. ROAD DIST. NO.	STATE	PROJ. NO.	FISCAL YEAR	SHEET NO.	TOTAL SHEETS
HAWAII	HAW.	56A-01-97	1998	4	8

BEGIN PROJECT
Project No. 56A-01-97
@ Sta. 41+07

END PROJECT
Project No. 56A-01-97
@ Sta. 47+12

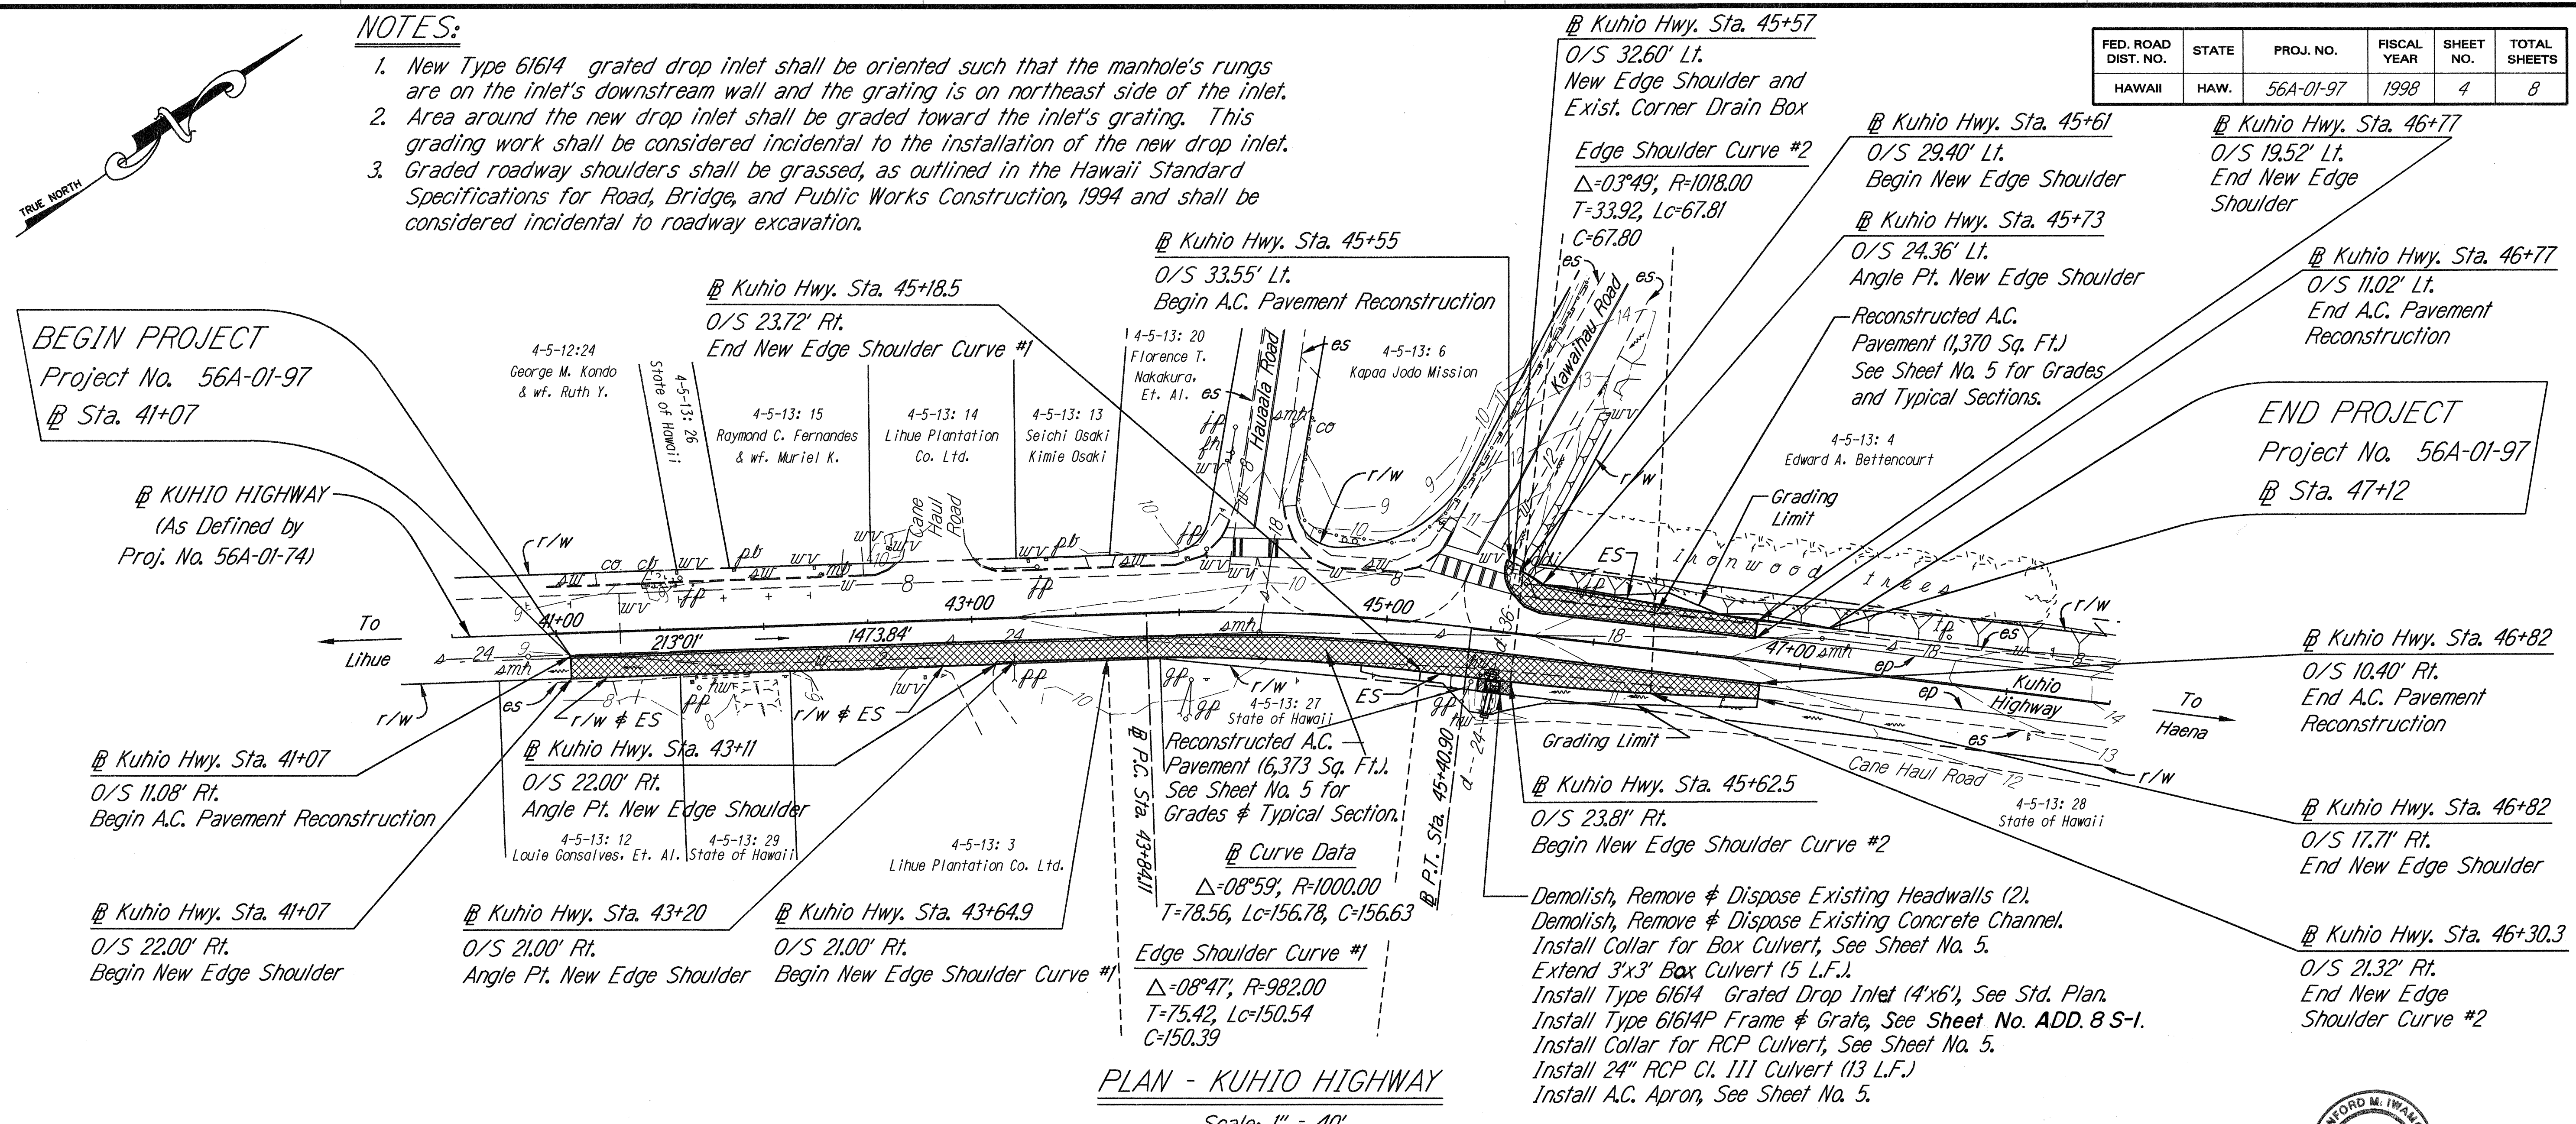


PLAN - KUHIO HIGHWAY
Scale: 1" = 40'

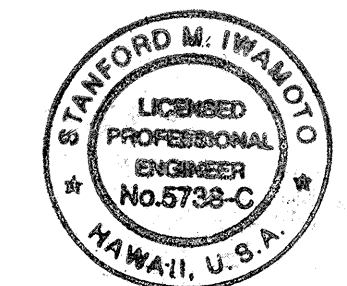

THIS WORK WAS PREPARED BY ME OR UNDER MY SUPERVISION.
[Signature]
S. H. N.

	③	④	⑤	⑥	⑦	⑧	⑨	⑩	⑪	⑫	⑬	⑭	⑮	⑯	⑰
Δ	90°00'	90°00'	87°05'51"	68°11'16"	101°23'40"	62°10'34"	63°43'16"	103°19'10"	2°46'44"	3°49'	2°51'48"	2°51'48"	8°47'	2°26'16"	2°26'16"
R	9.00'	8.00'	3.00'	30.00'	25.00'	30.00'	50.00'	13.00'	1000.00'	1012.00'	1011.00'	1000.00'	988.00'	1011.00'	1000.00'
T	9.00'	8.00'	2.85'	20.31'	30.54'	18.09'	31.08'	16.44'	24.26'	33.72'	25.27'	24.99'	75.88'	21.51'	21.28'
Lc	14.14'	12.57'	4.56'	35.70'	44.24'	32.56'	55.61'	23.44'	48.50'	67.41'	50.53'	49.98'	151.46'	43.02'	42.55'
C	12.73'	11.31'	4.13'	33.63'	38.69'	30.98'	52.79'	20.39'	48.50'	67.40'	50.52'	49.97'	151.31'	43.01'	42.54'

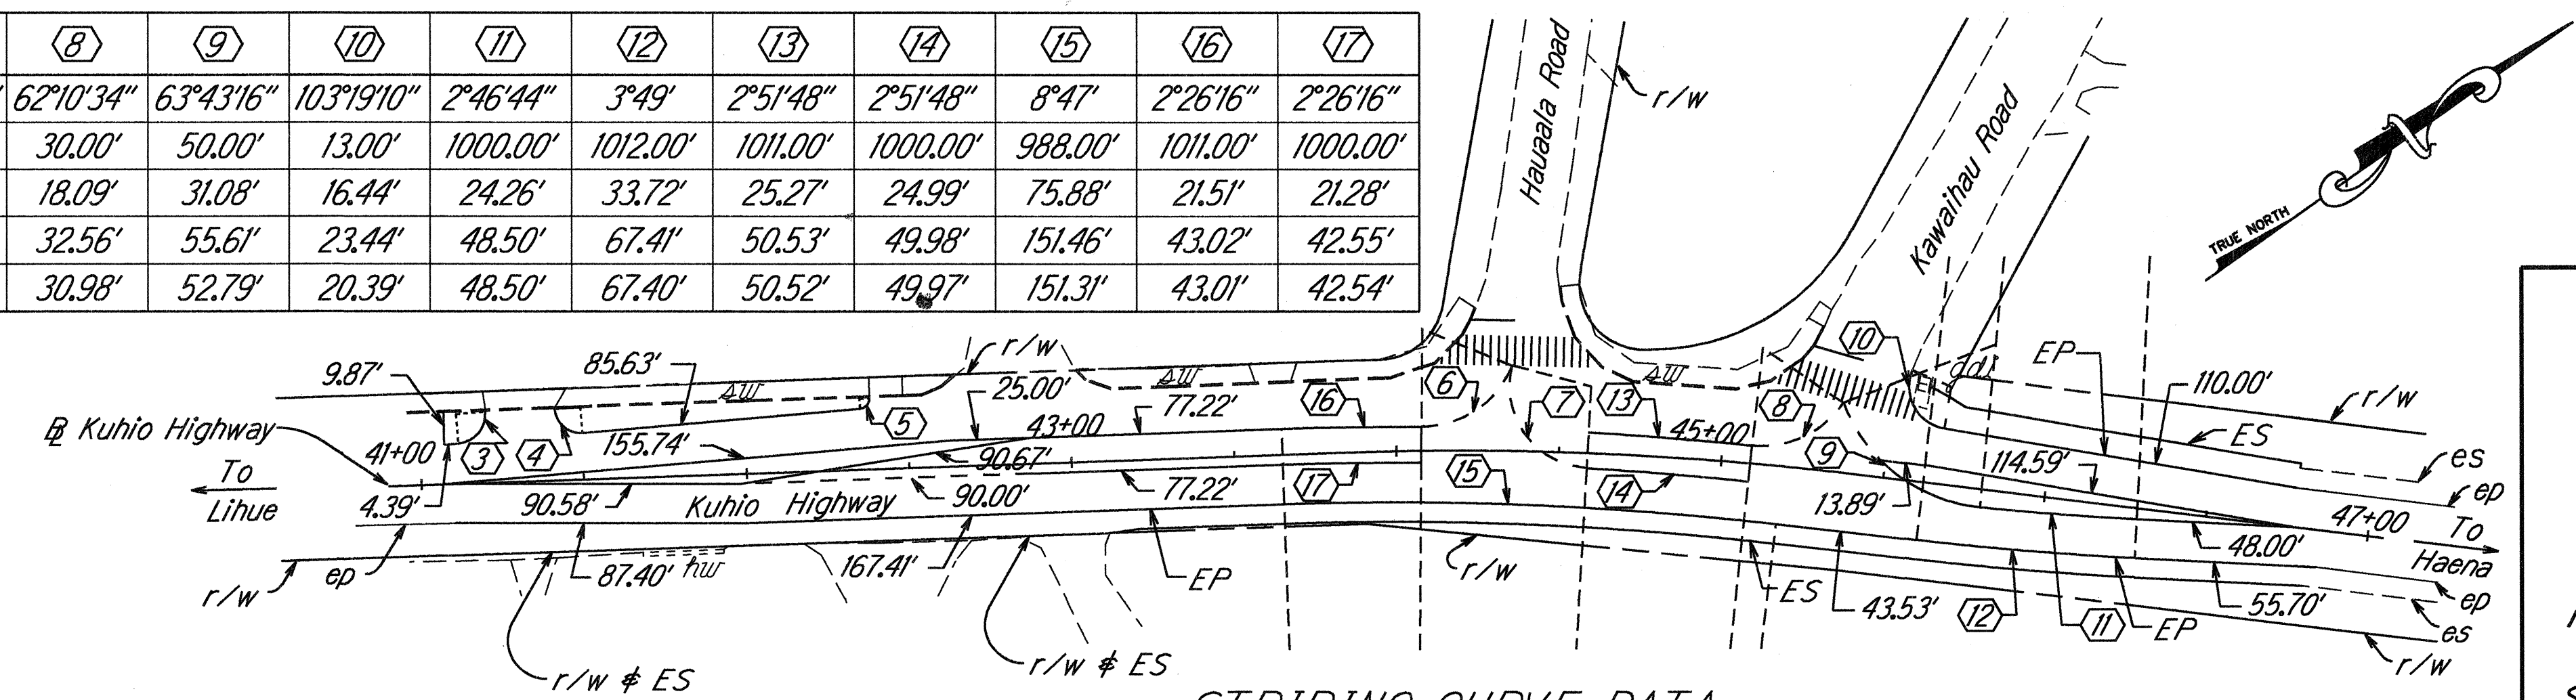

STRIPING CURVE DATA
Scale: 1" = 40'

SURVEY PLOTTED BY	DATE
DRAWN BY	DATE
DESIGNED BY	DATE
CHECKED BY	DATE
ORIGINAL PLAN	
NOTE BOOK	
NO.	

6-17-98	Revised GDI and Frame & Grate Notes
DATE	REVISION

STATE OF HAWAII
DEPARTMENT OF TRANSPORTATION
HIGHWAYS DIVISION

ROADWAY PLAN AND STRIPING CURVE DATA

KUHIO HIGHWAY,
LEFT TURN STORAGE LANE TO
HAUAALA ROAD AND KAWAIHAU ROAD
Proj. No. 56A-01-97
Scale: 1" = 40' Date: May, 1998

SHEET No. 1 OF 1 SHEETS