


FED. ROAD DIST. NO.	STATE	PROJ. NO.	FISCAL YEAR	SHEET NO.	TOTAL SHEETS
HAWAII	HAW.	56A-02-00M	2002	15	30

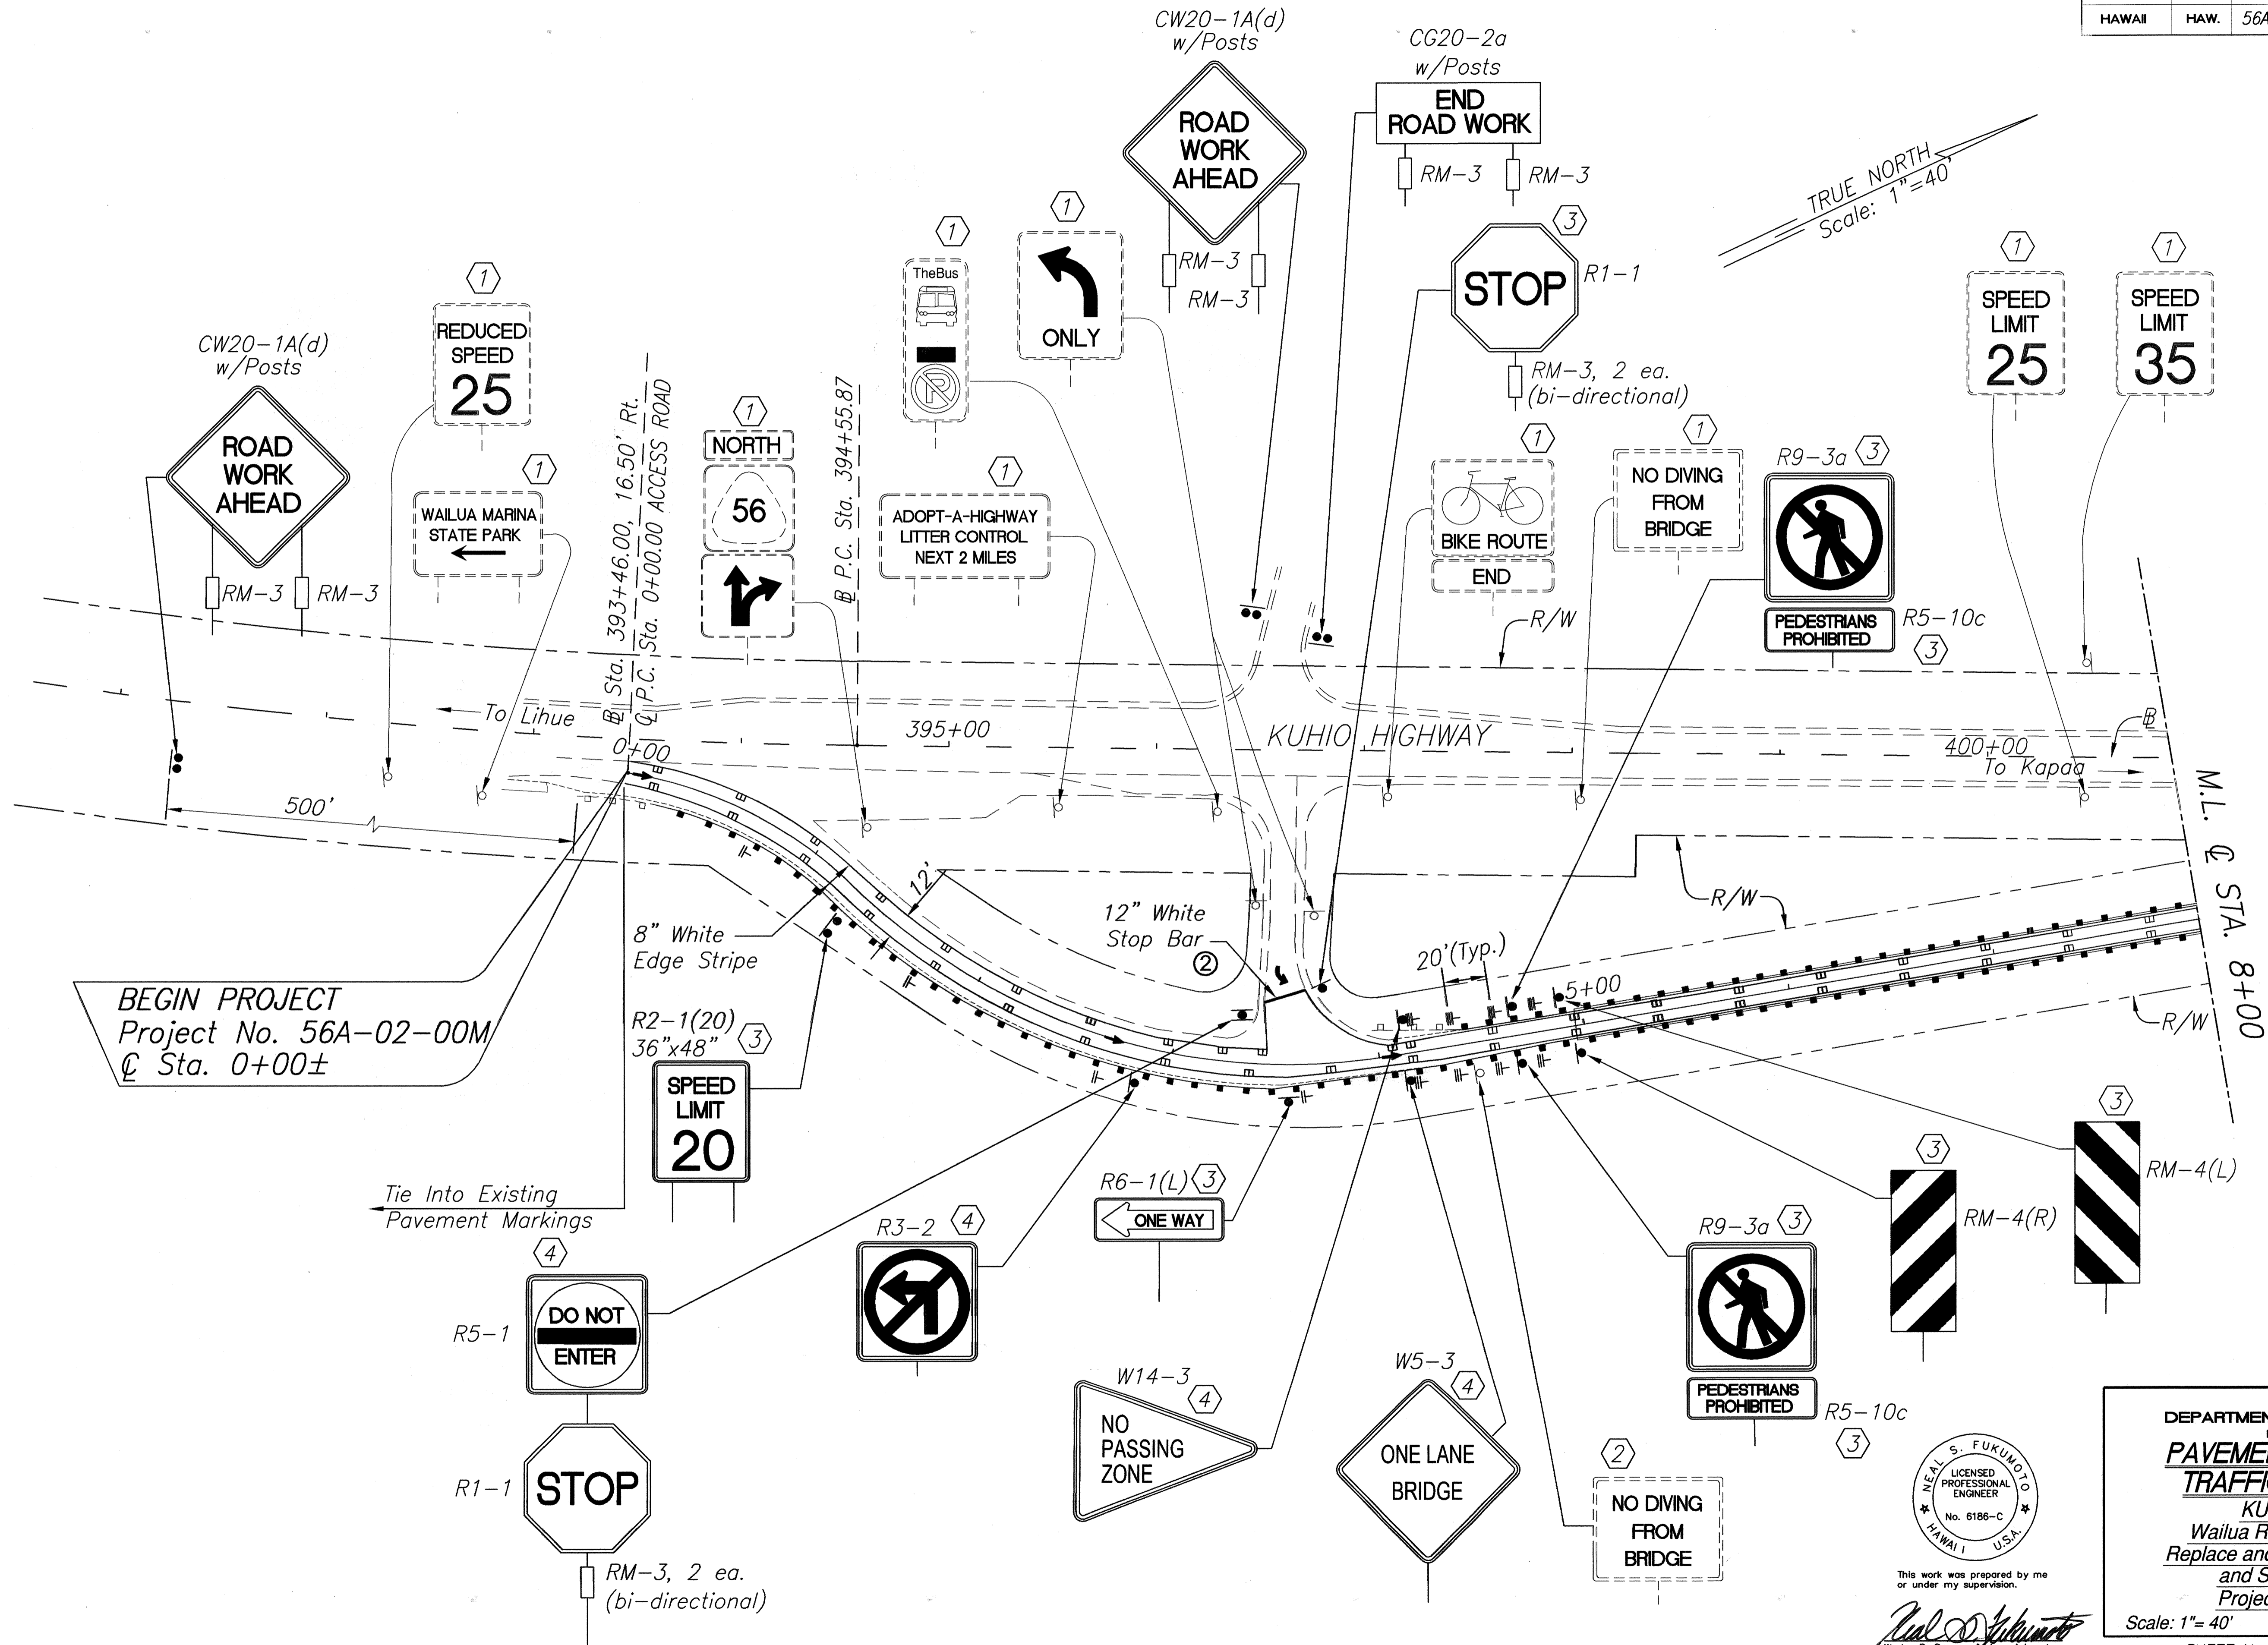


DATE: 05/28/01  
 SURVEY PLOTTED BY: C. J. JARVIS  
 DRAWN BY: K. RIZOVIC  
 NOTE BOOK DESIGNED BY: K. RIZOVIC  
 QUANTITIES BY: W. R. SEGAWA  
 CHECKED BY: W. R. SEGAWA


STATE OF HAWAII  
 DEPARTMENT OF TRANSPORTATION  
 HIGHWAYS DIVISION  
**PAVEMENT MARKING AND TRAFFIC SIGNING PLAN**  
 KUHIO HIGHWAY  
 Wailua River Plantation Bridge  
 Replace and Reconstruct Pavement and Structural Supports  
 Project No. 56A-02-00M  
 Scale: 1" = 40' Date: May, 2001

NEAL S. FUKUNAGA  
 LICENSED PROFESSIONAL ENGINEER  
 No. 6186-C  
 HAWAII U.S.A.  
 This work was prepared by me or under my supervision.  
 Wesley R. Segawa & Associates, Inc.

FED. ROAD DIST. NO.	STATE	PROJ. NO.	FISCAL YEAR	SHEET NO.	TOTAL SHEETS
HAWAII	HAW.	56A-02-00M	2002	16	30

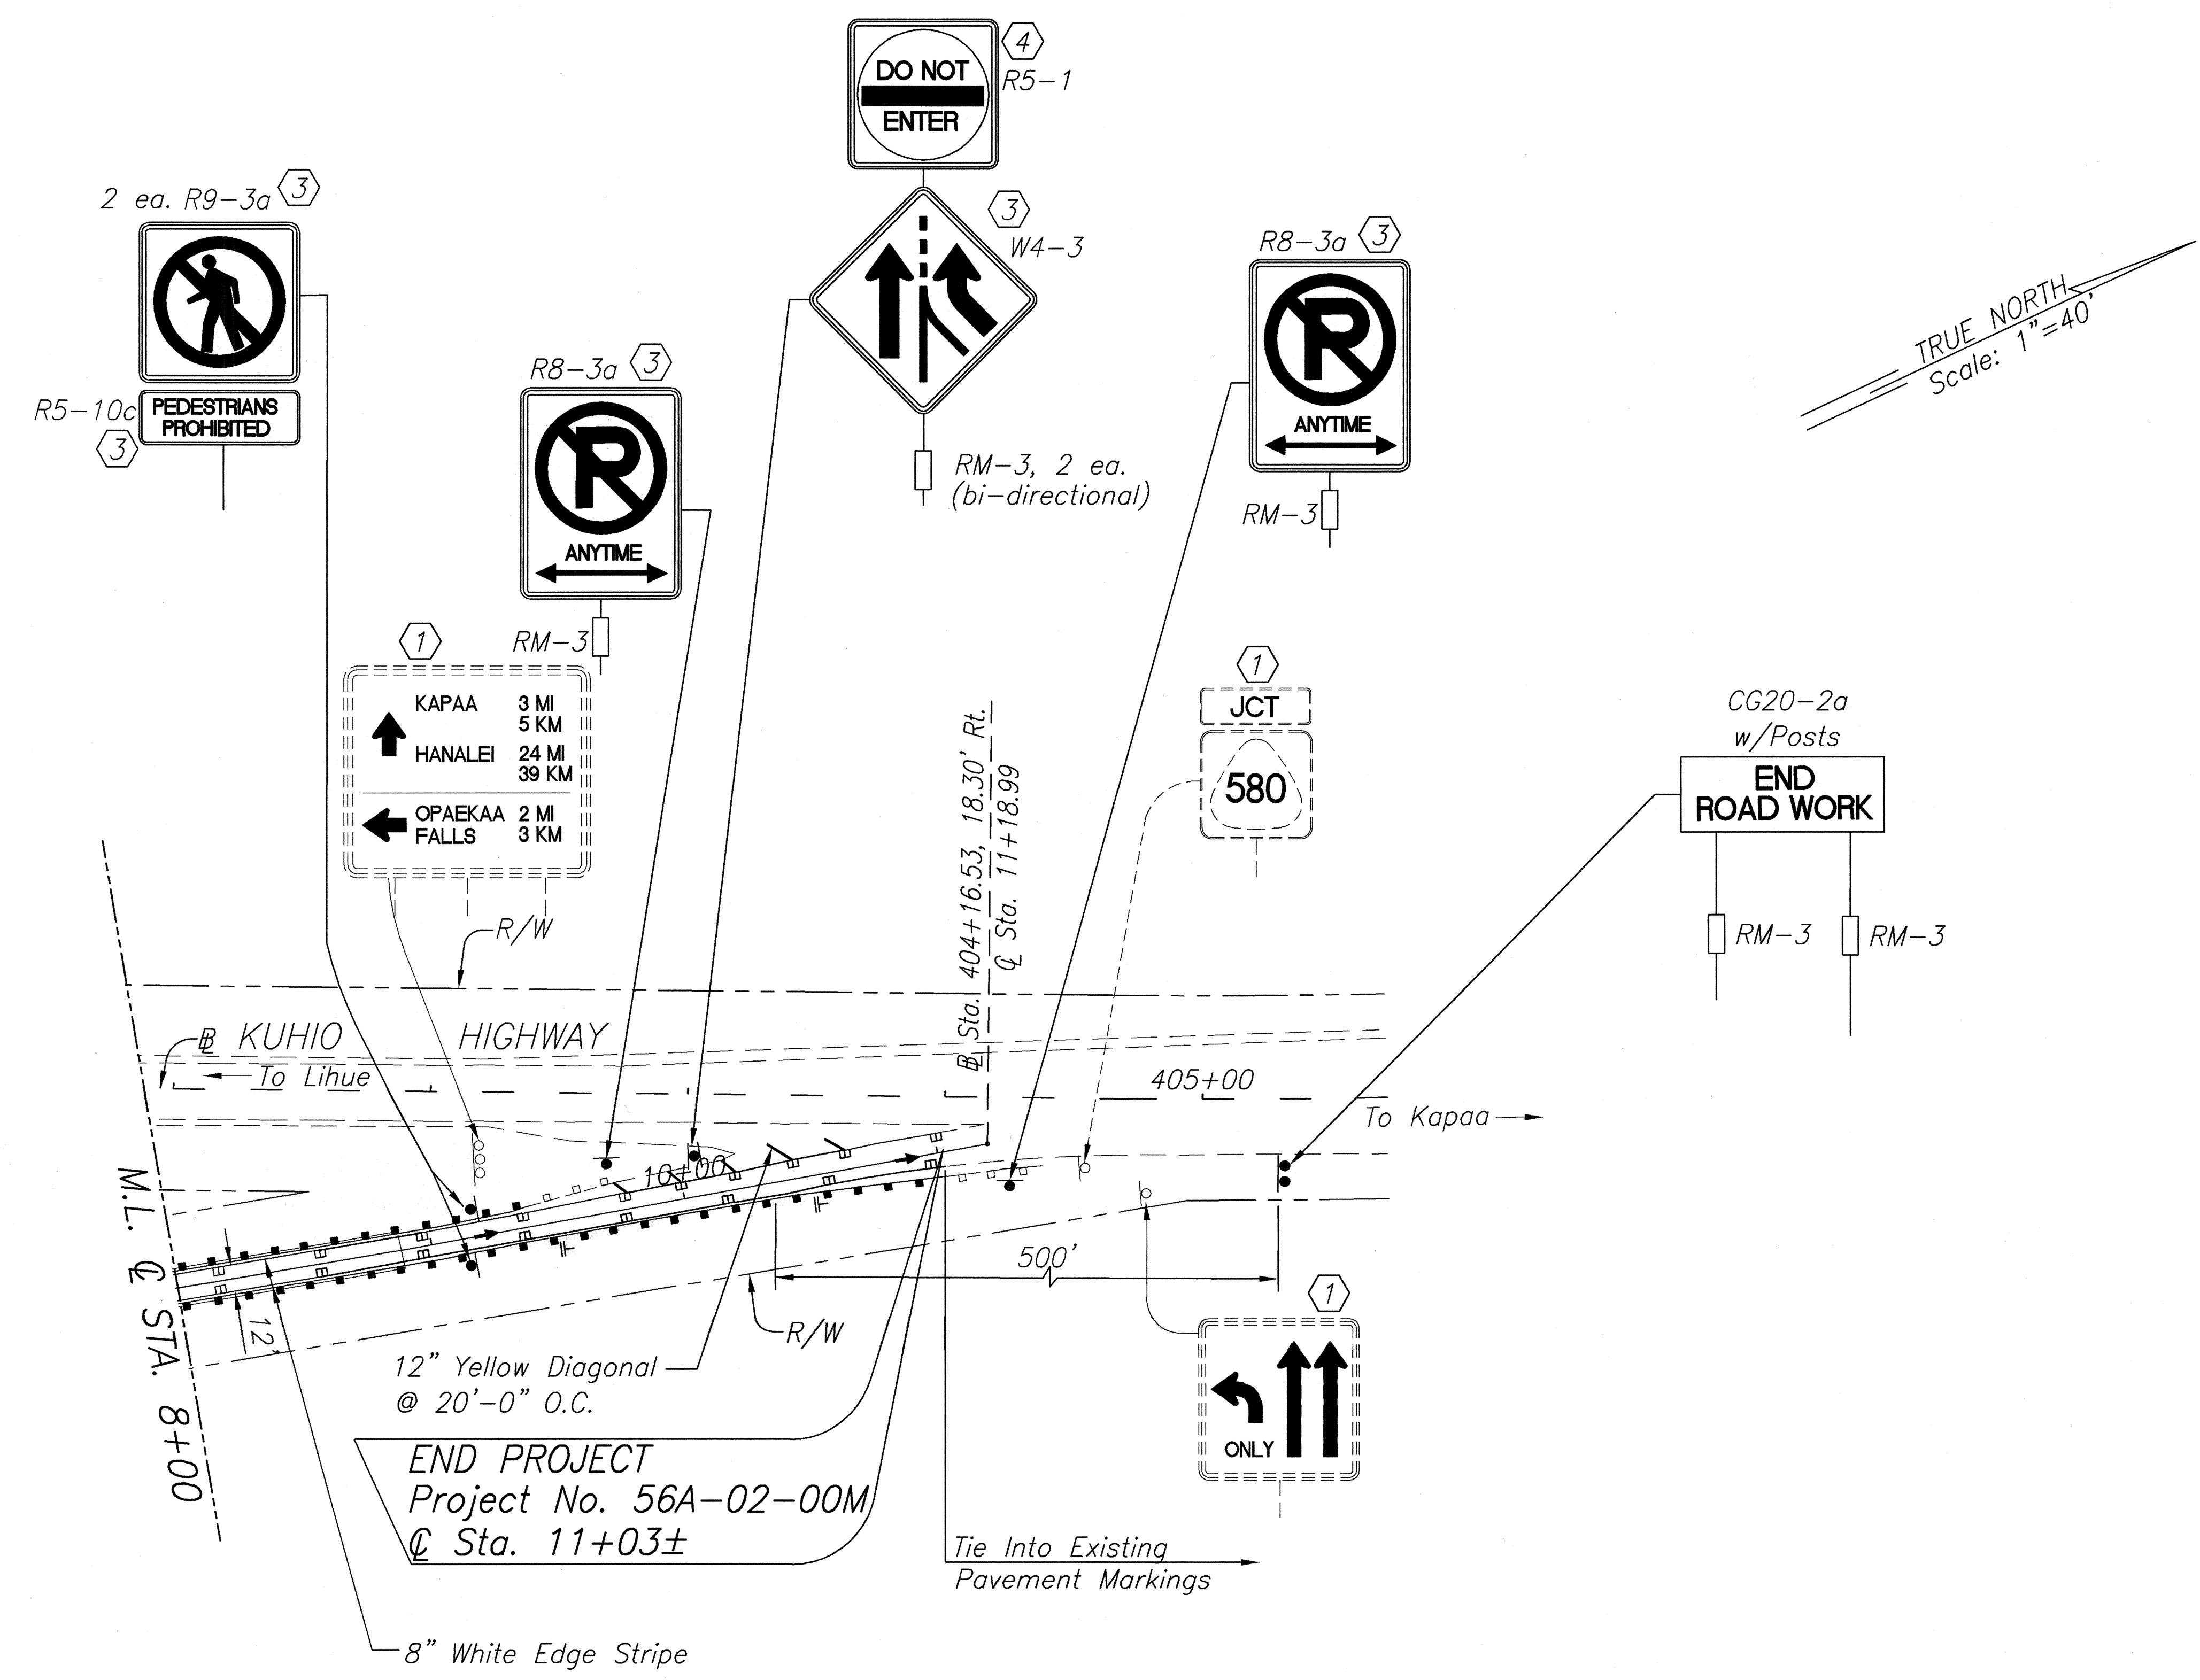

DATE: 05/28/01  
 SURVEY PLOTTED BY: C. BASH  
 DRAWN BY: K. ZEHEMARD  
 DESIGNED BY: K. ZEHEMARD  
 CHECKED BY: W. SEGOWA

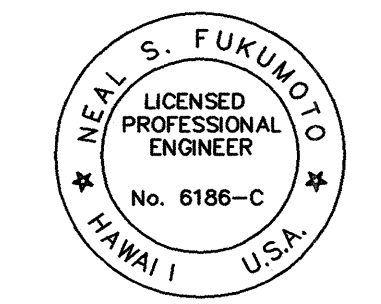

This work was prepared by me or under my supervision.  
 Neal S. Fukumoto  
 Wesley R. Segowa & Associates, Inc.

STATE OF HAWAII  
 DEPARTMENT OF TRANSPORTATION  
 HIGHWAYS DIVISION  
**PAVEMENT MARKING AND TRAFFIC SIGNING PLAN**  
 KUHIO HIGHWAY  
 Wailua River Plantation Bridge  
 Replace and Reconstruct Pavement and Structural Supports  
 Project No. 56A-02-00M  
 Scale: 1"=40' Date: May, 2001