



FED. ROAD DIST. NO.	STATE	PROJ. NO.	FISCAL YEAR	SHEET NO.	TOTAL SHEETS
HAWAII	HAW.	56A-02-00M	2002	12	30

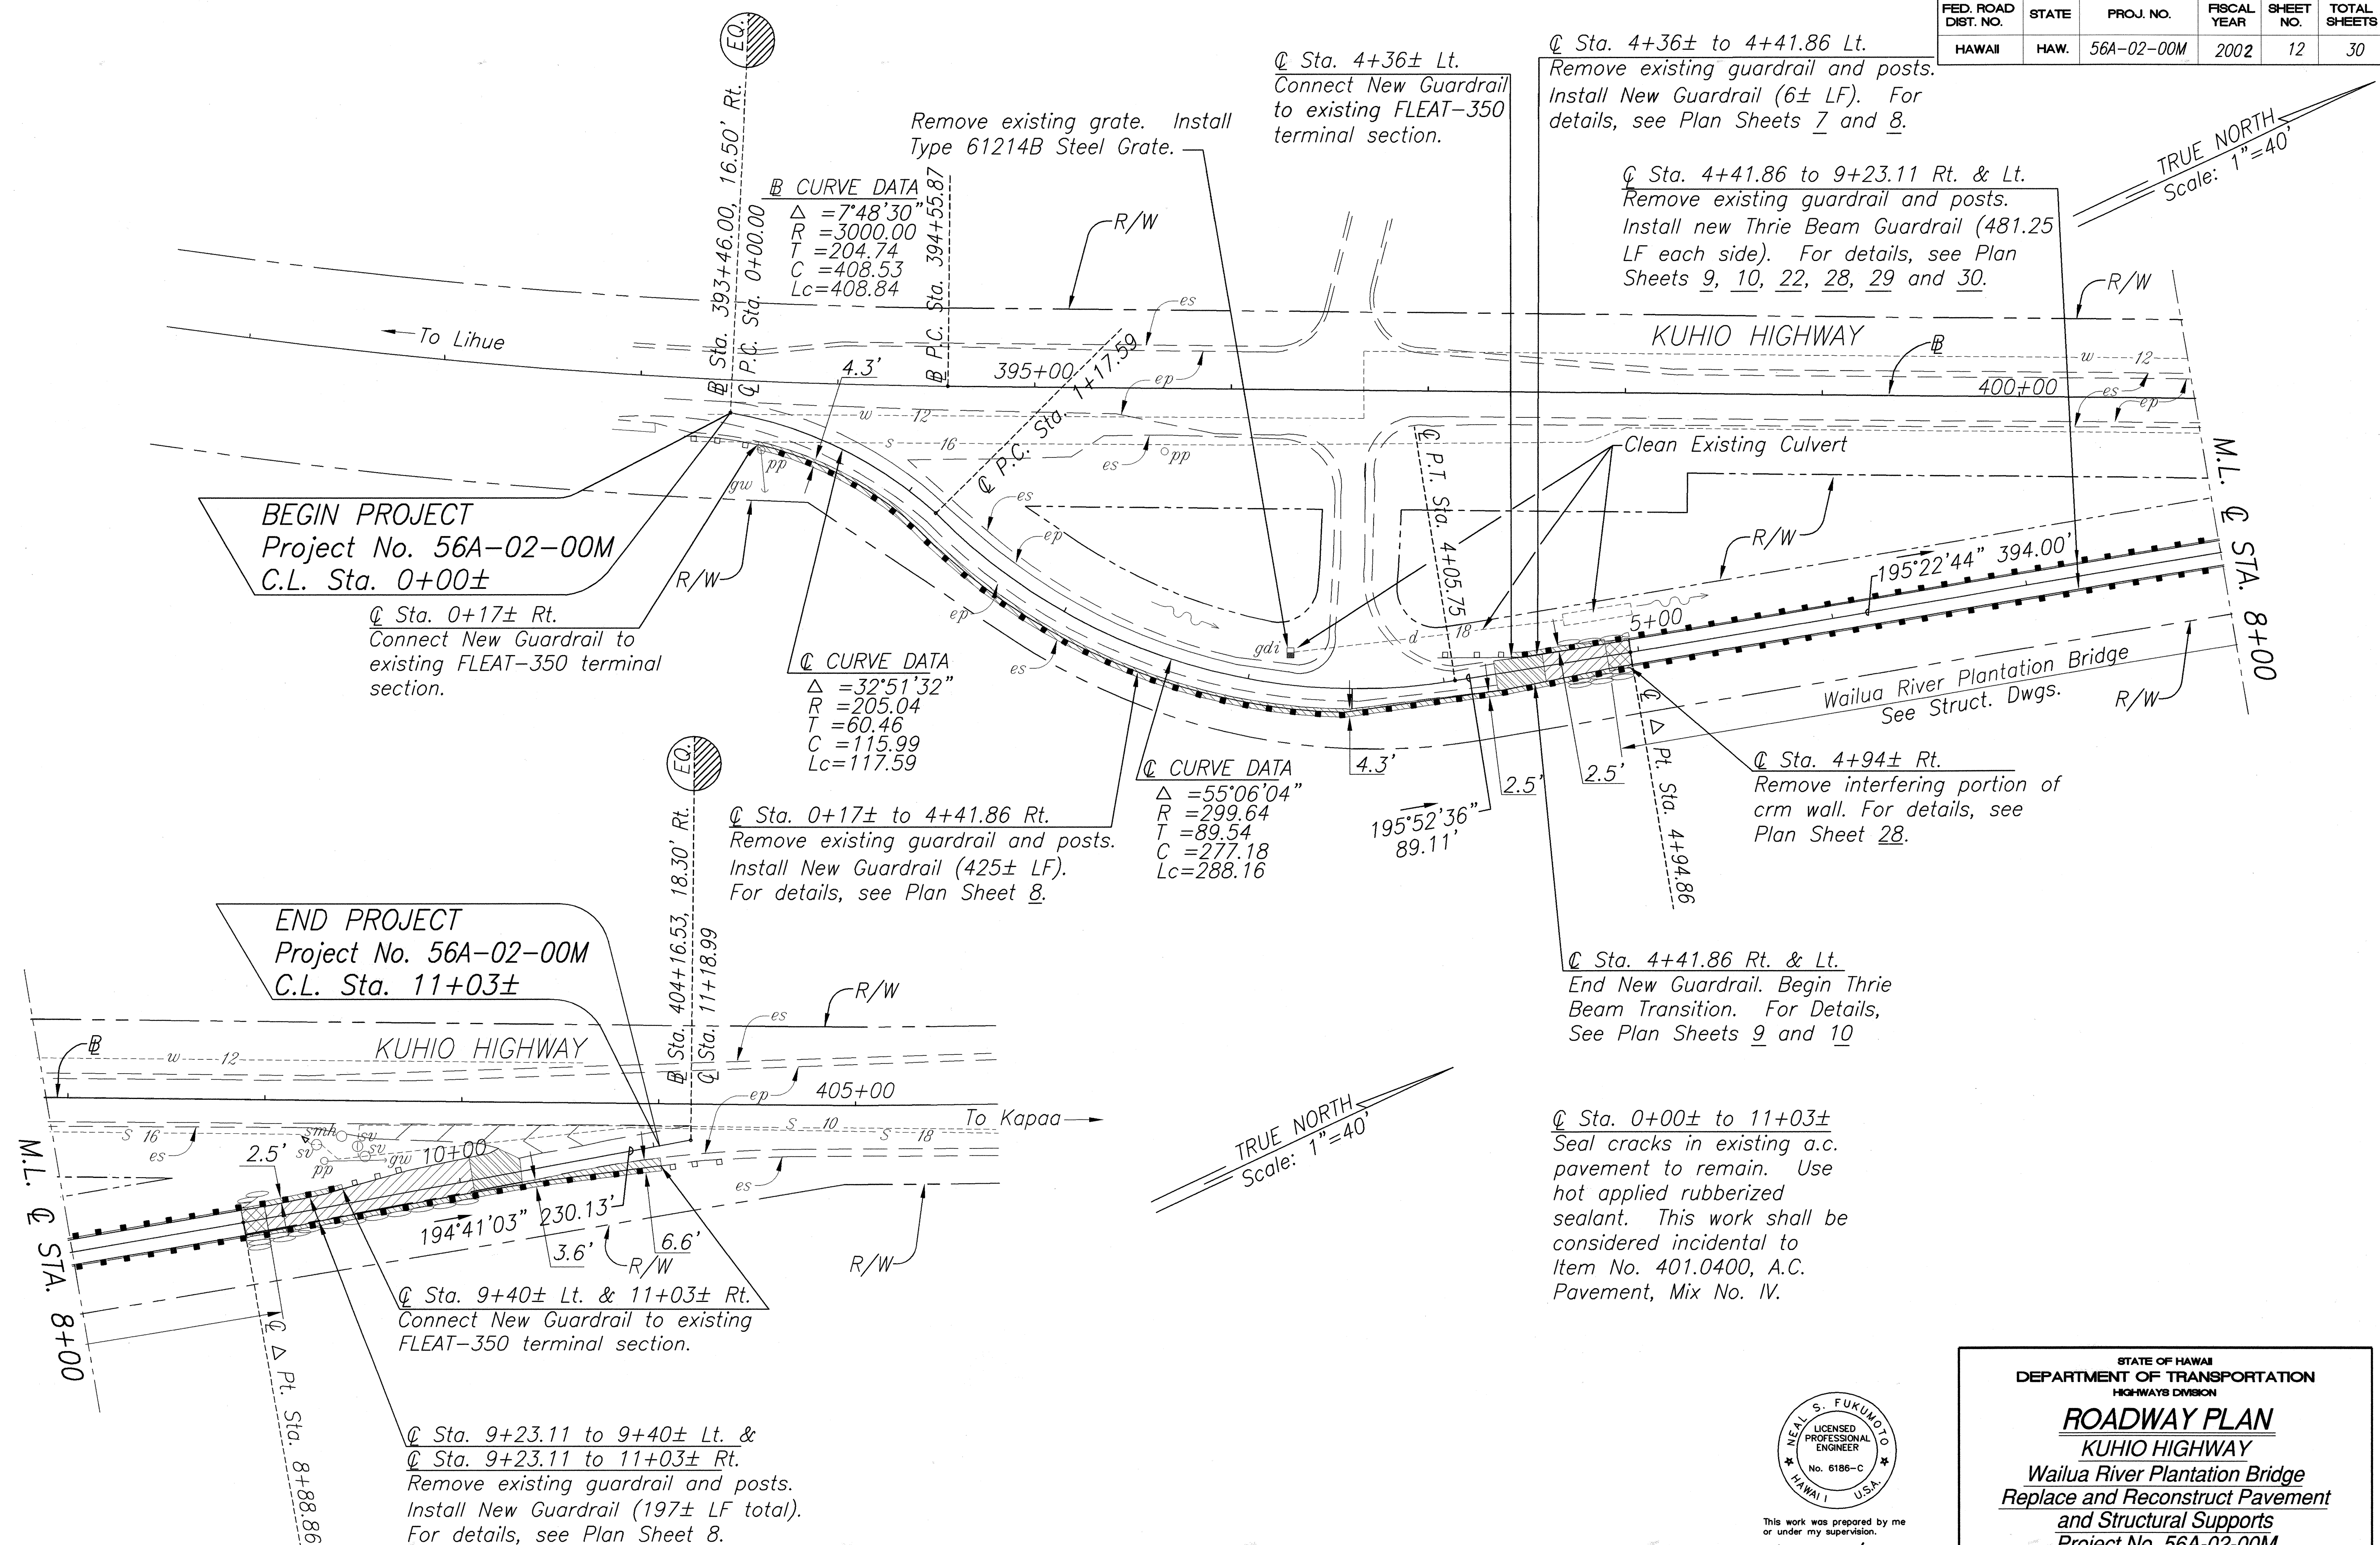

SURVEY PLOTTED BY	DATE
DRAWN BY	05/18/01
DESIGNED BY	05/18/01
CHECKED BY	
NOTE BOOK	
QUANTITIES BY	
NO.	

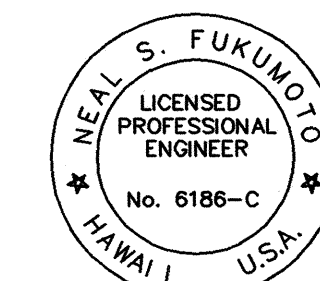

This work was prepared by me or under my supervision.

Wesley R. Segawa & Associates, Inc.



STATE OF HAWAII
DEPARTMENT OF TRANSPORTATION
HIGHWAYS DIVISION

ROADWAY PLAN
KUHIO HIGHWAY
Wailua River Plantation Bridge
Replace and Reconstruct Pavement
and Structural Supports
Project No. 56A-02-00M


Scale: 1"=40' Date: May, 2001

SHEET No. 1 OF 2 SHEETS

FED. ROAD DIST. NO.	STATE	PROJ. NO.	FISCAL YEAR	SHEET NO.	TOTAL SHEETS
HAWAII	HAW.	56A-02-00M	2002	13	30

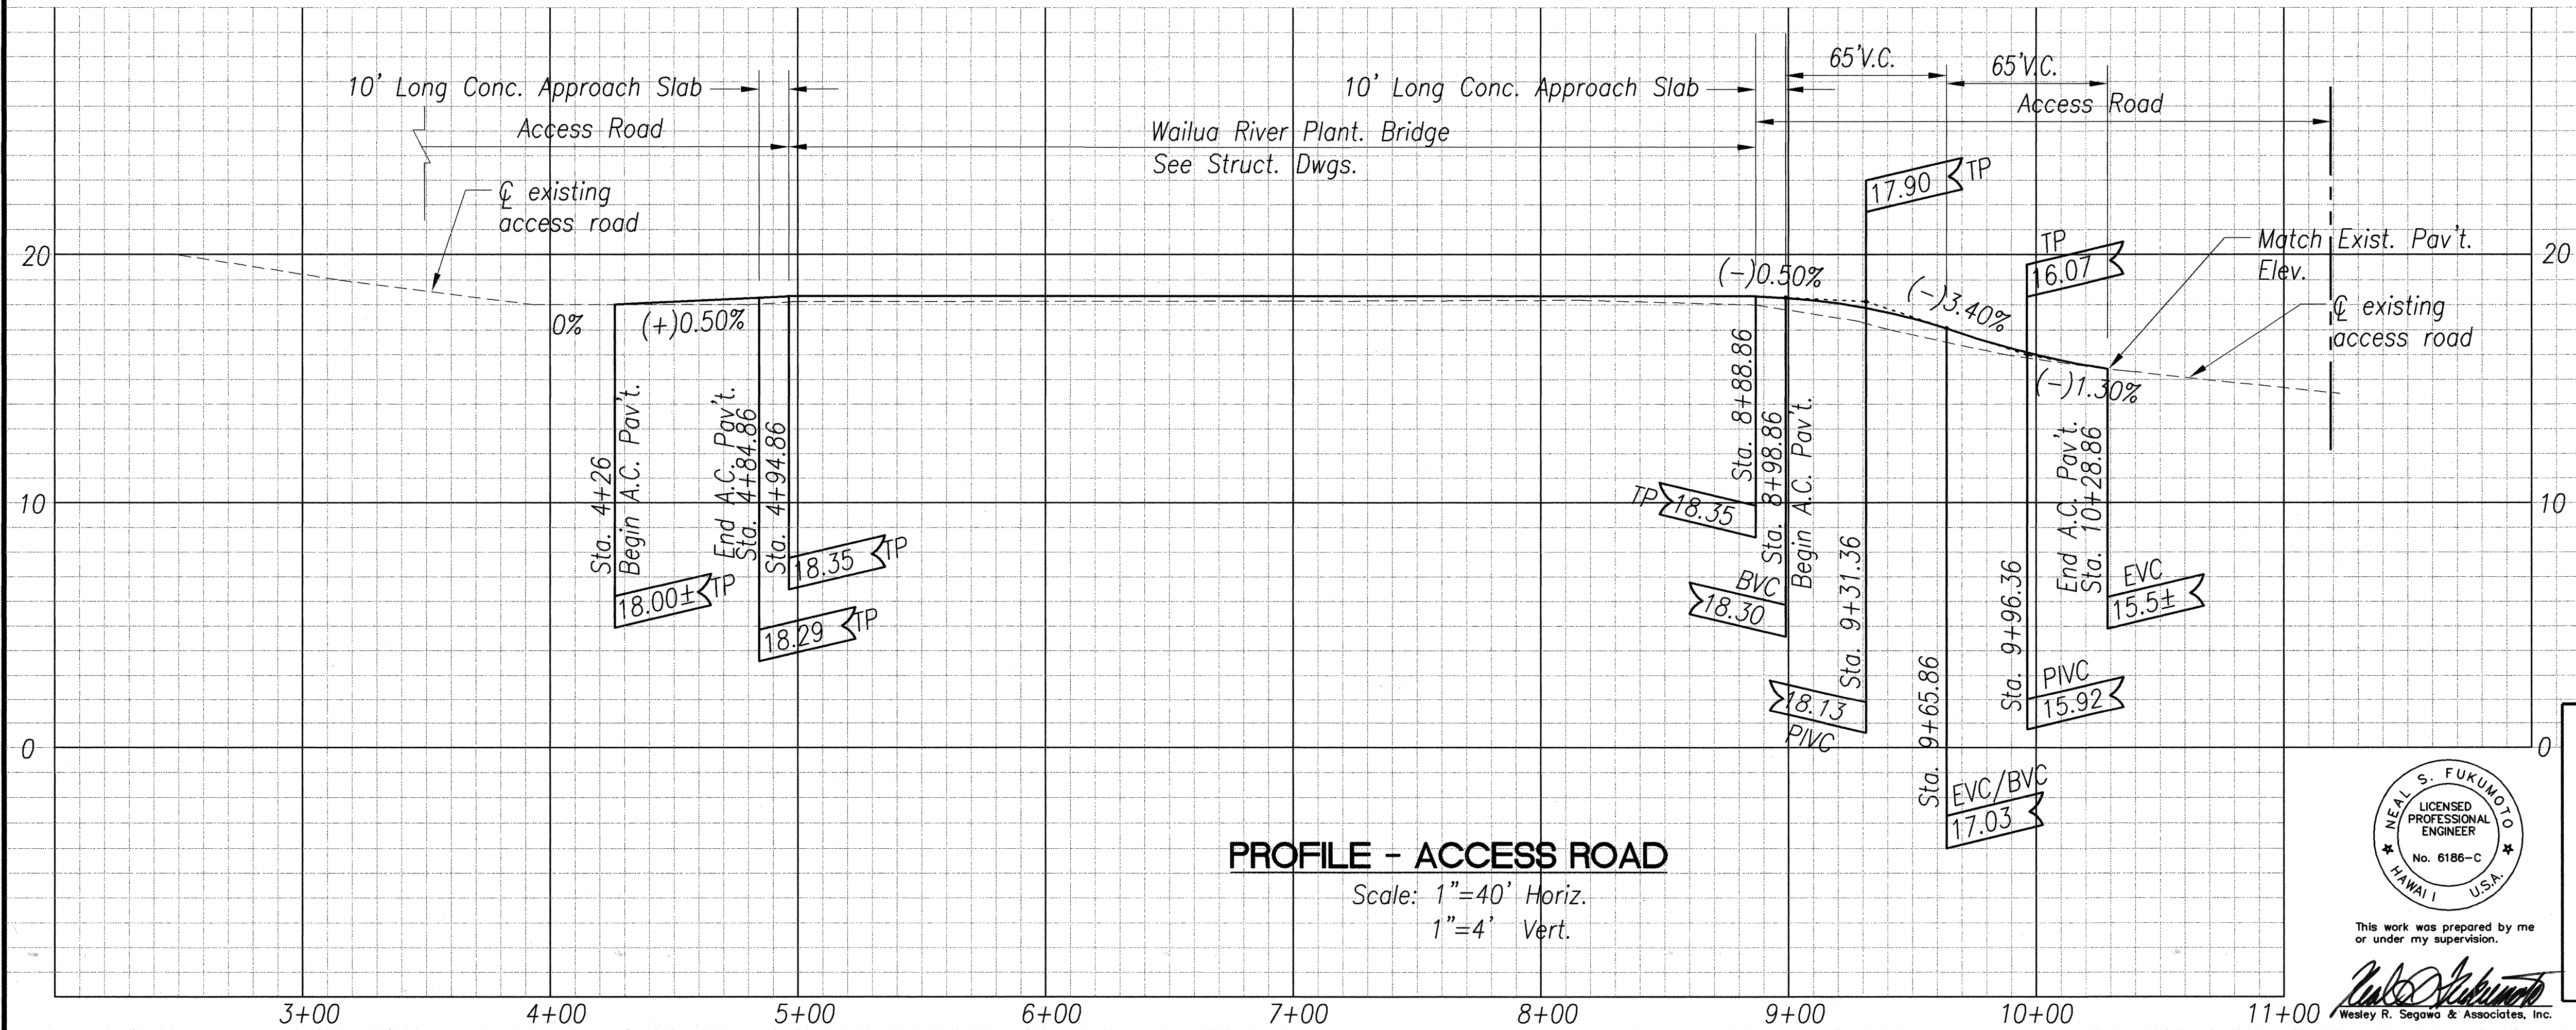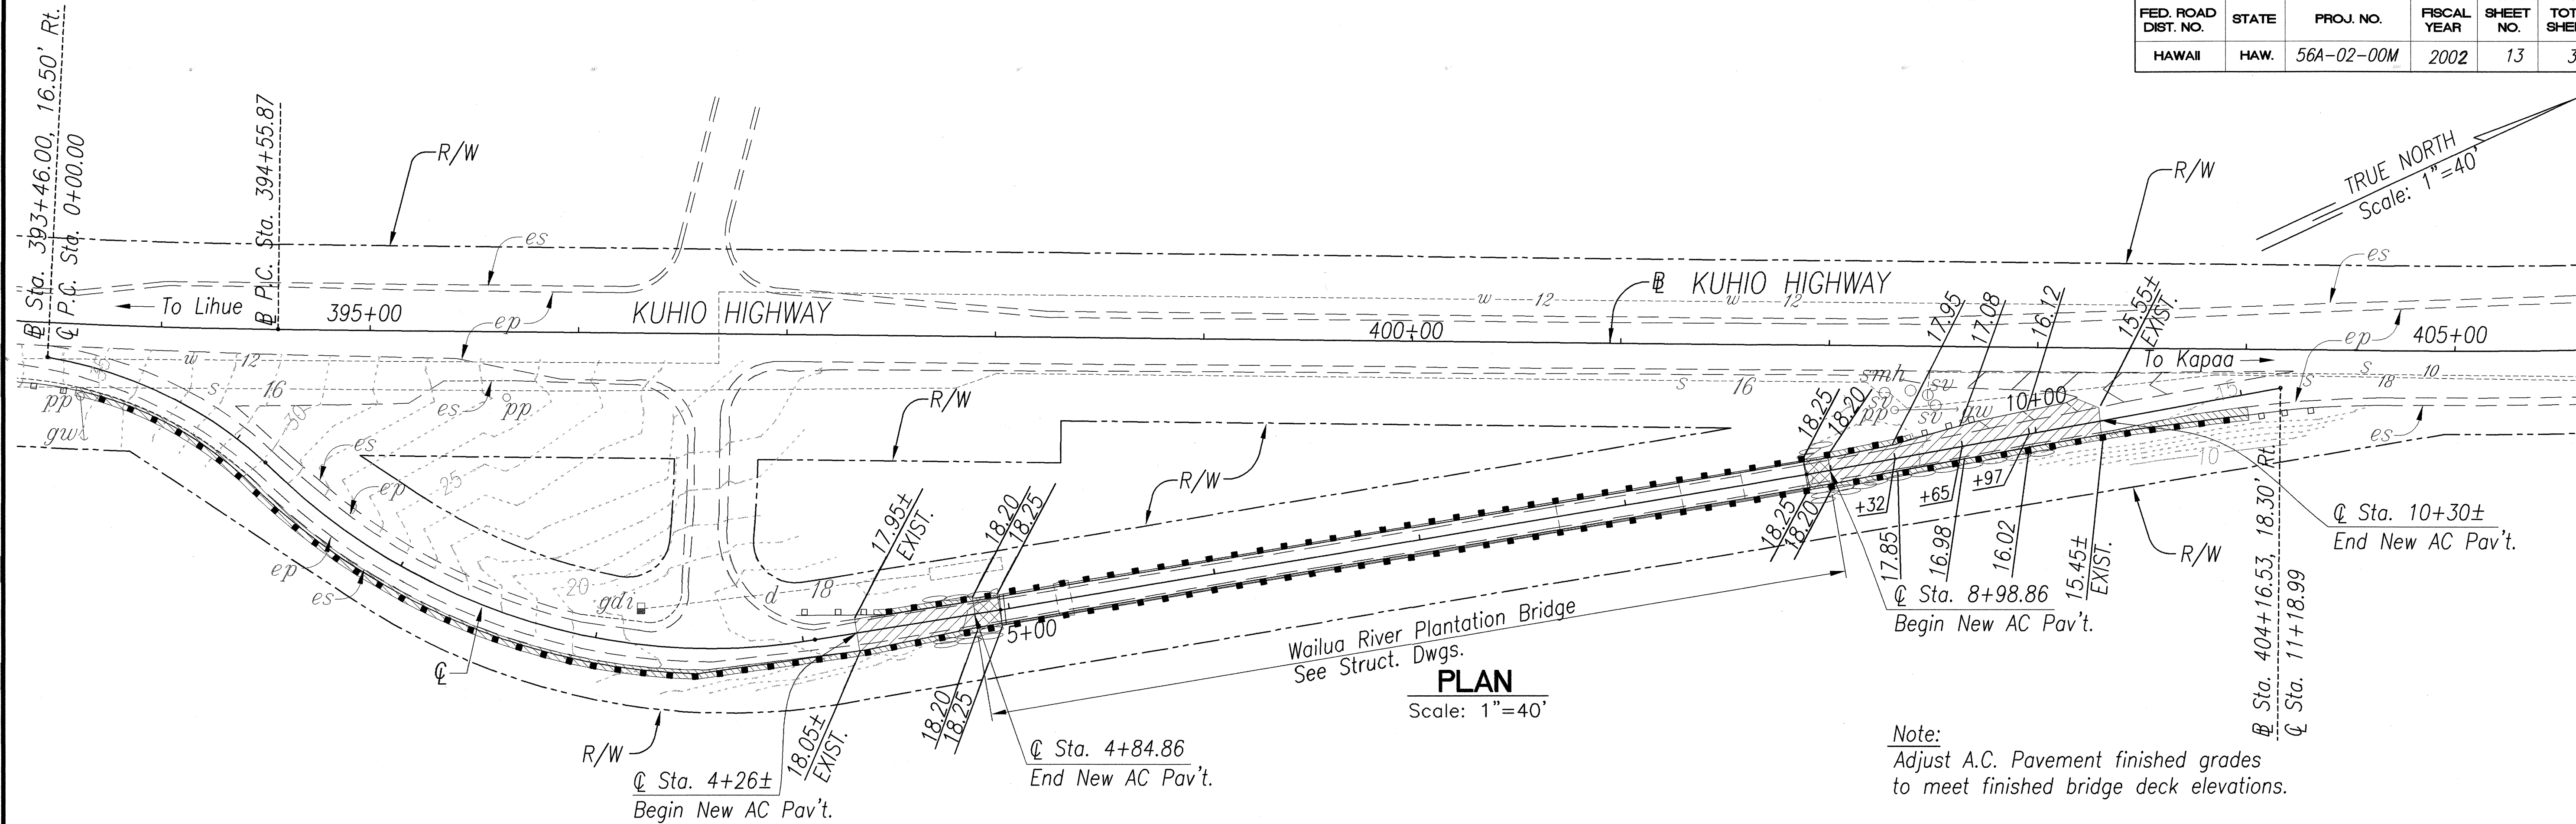

SURVEY PLOTTED BY	DATE
DRAWN BY	05/14/01
DESIGNED BY	C. HANSEN
QUANTITIES BY	M. T. HANSEN
CHECKED BY	
NO.	

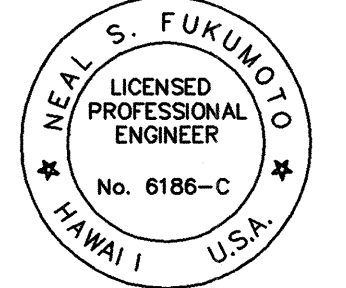

This work was prepared by me or under my supervision.
Wesley R. Segawa & Associates, Inc.

STATE OF HAWAII
DEPARTMENT OF TRANSPORTATION
HIGHWAYS DIVISION

ROADWAY PLAN
KUHIO HIGHWAY
Wailua River Plantation Bridge
Replace and Reconstruct Pavement
and Structural Supports
Project No. 56A-02-00M

Scale: As Noted Date: May, 2001

SHEET No. 2 OF 2 SHEETS