



FED. ROAD DIST. NO.	STATE	PROJ. NO.	FISCAL YEAR	SHEET NO.	TOTAL SHEETS
HAWAII	HAW.	56D-01-99	2001	19	27

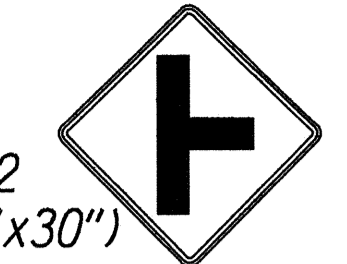

W2-2
(30"x30")

Remove Exist. Sign & Post
and Install New w/Post

TRUE NORTH
SCALE: 1" = 20'

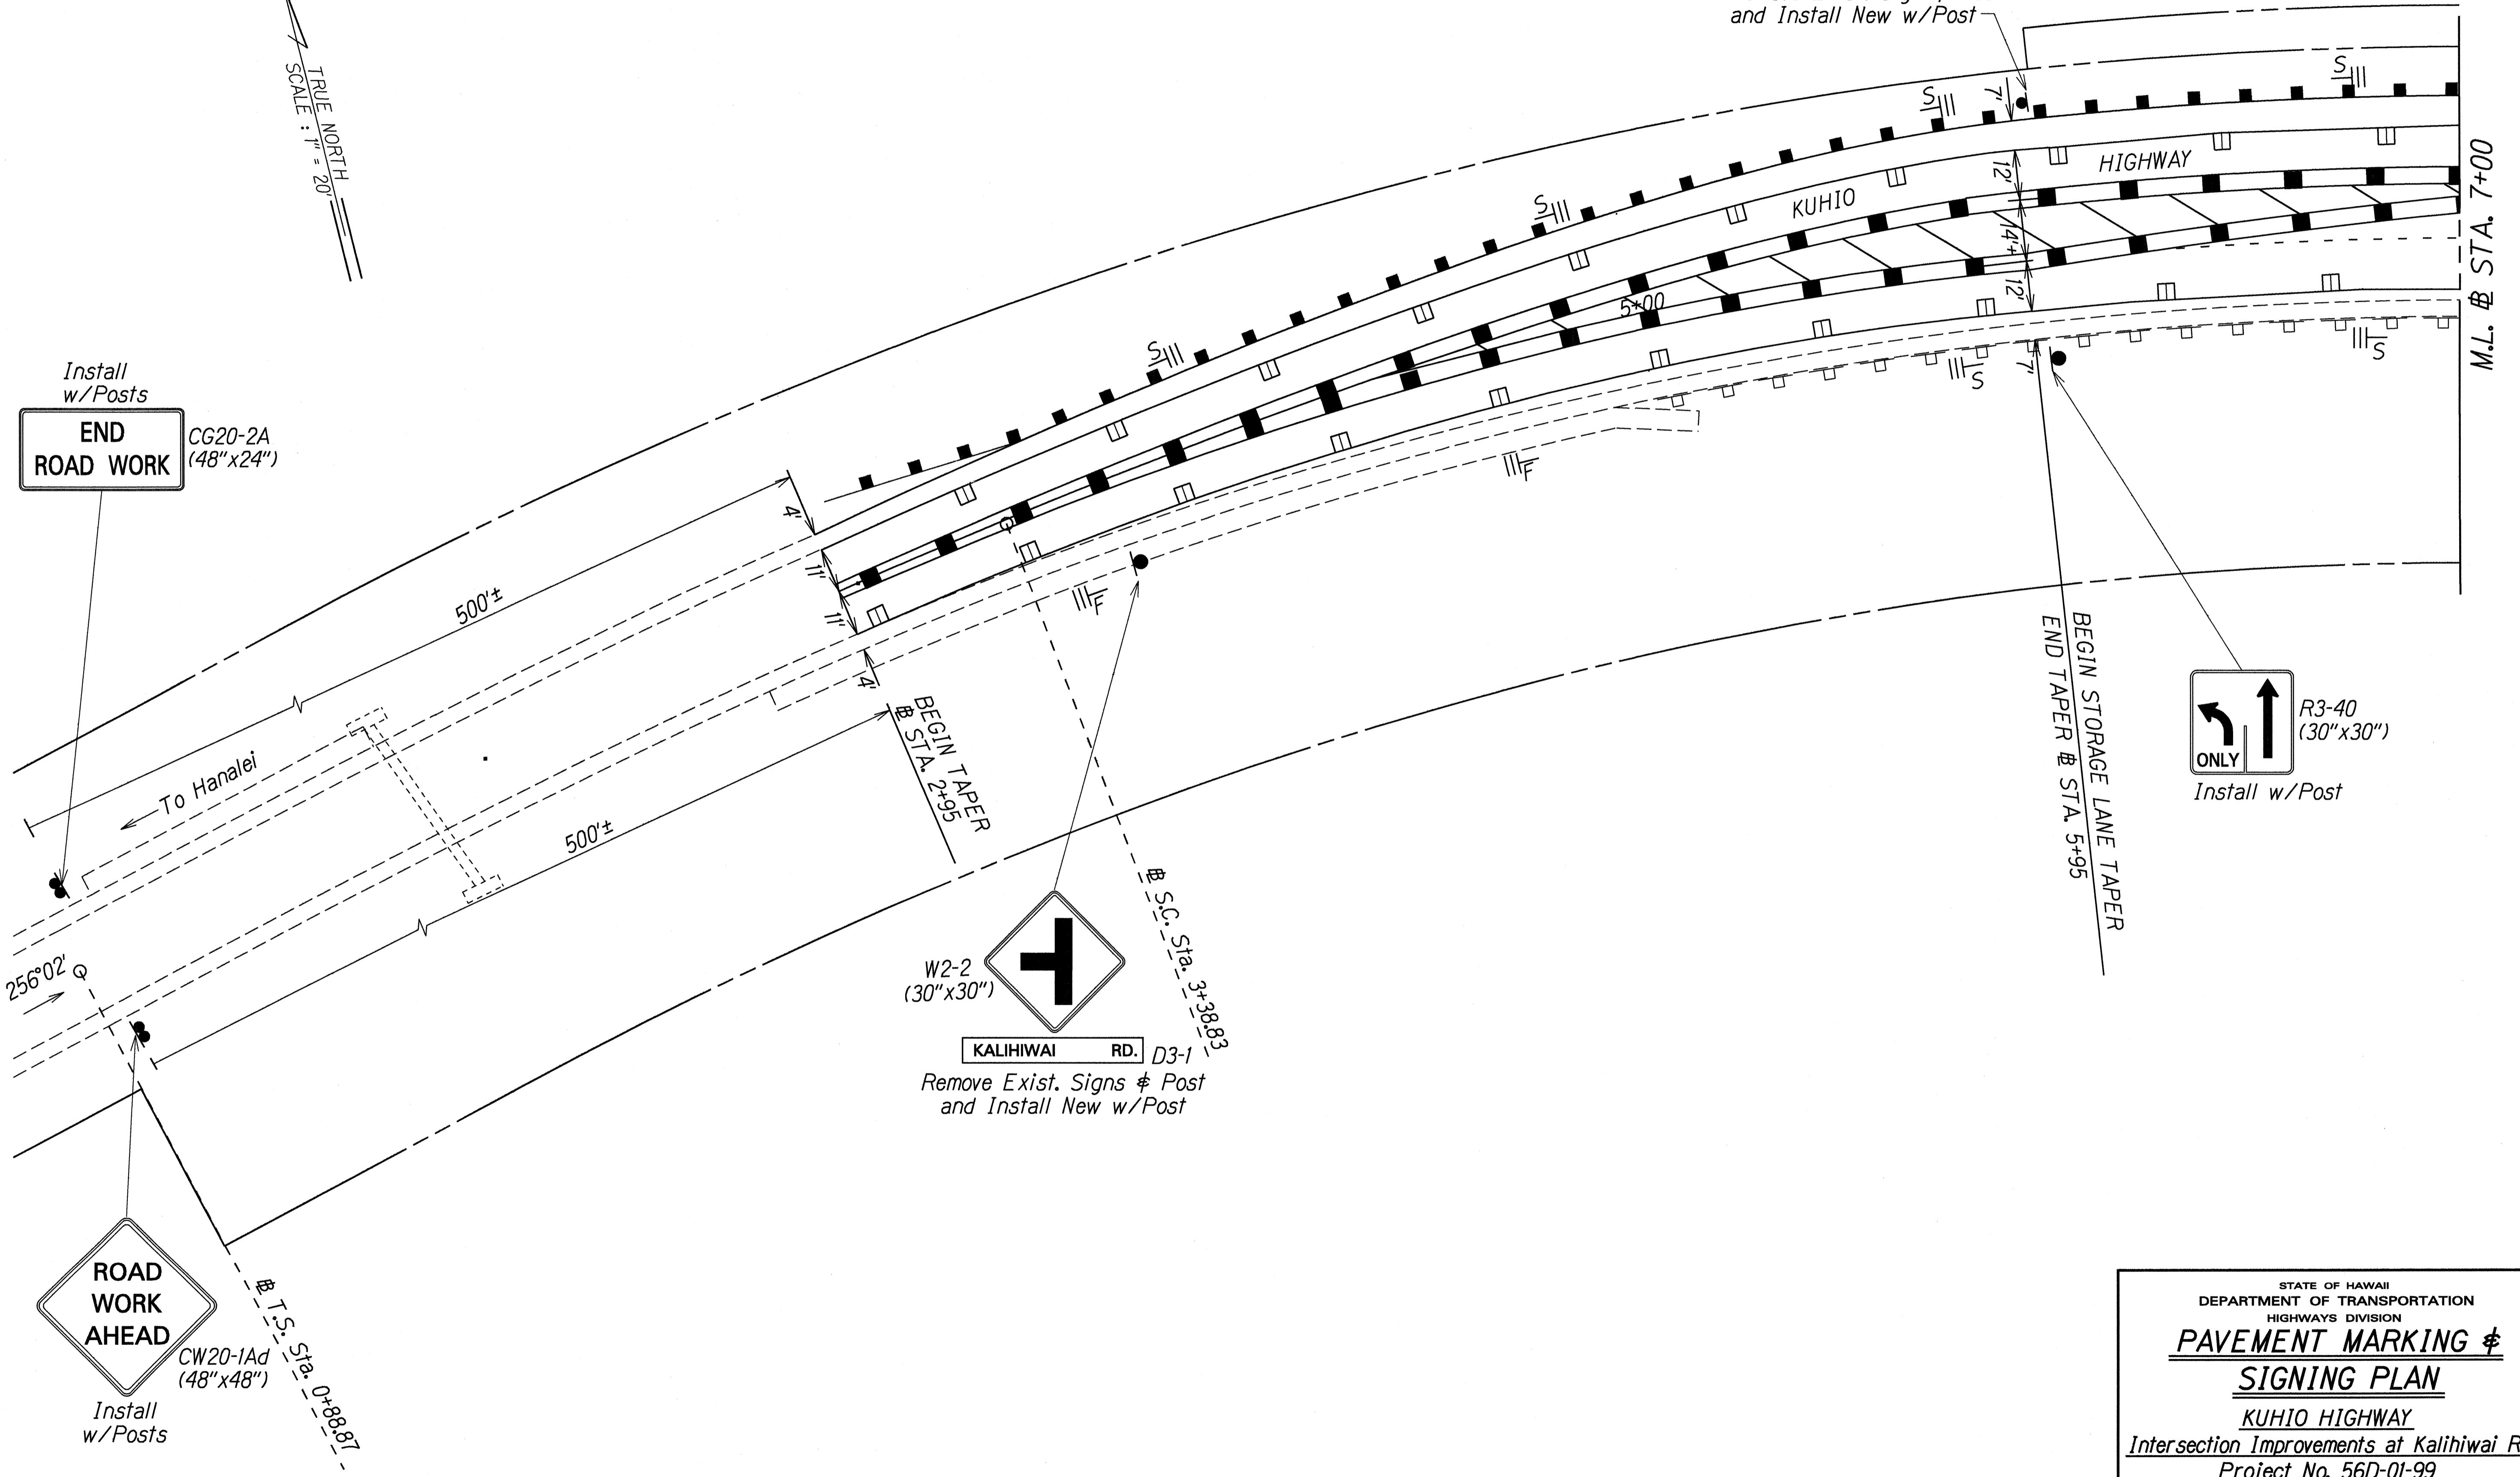

Install w/Posts
END ROAD WORK
CG20-2A
(48"x24")

256°02' Q
Install w/Posts
ROAD WORK AHEAD
CW20-1Ad
(48"x48")
I.S. Sta. 0+88.87

W2-2
(30"x30")
KALIHWAI RD. D3-1
Remove Exist. Signs & Post
and Install New w/Post
S.C. Sta. 3+38.83

BEGIN STORAGE LANE TAPER
END TAPER # STA. 5+95
R3-40
(30"x30")
Install w/Post

M.L. # STA. 7+00

ORIGINAL PLAN	DATE: 12/02/99
SURVEY PLATTED BY: M. Takafuji	
DRAWN BY: M. Takafuji	
NOTED BY: GARY KISHI	
QUANTITIES BY: GARY KISHI	
CHECKED BY: GARY KISHI	

STATE OF HAWAII
DEPARTMENT OF TRANSPORTATION
HIGHWAYS DIVISION


PAVEMENT MARKING & SIGNING PLAN

KUHIO HIGHWAY
Intersection Improvements at Kalihwai Rd.
Project No. 56D-01-99

Scale: 1" = 20' Date: July, 2000

SHEET No. T2 OF 5 SHEETS



FED. ROAD DIST. NO.	STATE	PROJ. NO.	FISCAL YEAR	SHEET NO.	TOTAL SHEETS
HAWAII	HAW.	56D-01-99	2001	20	27

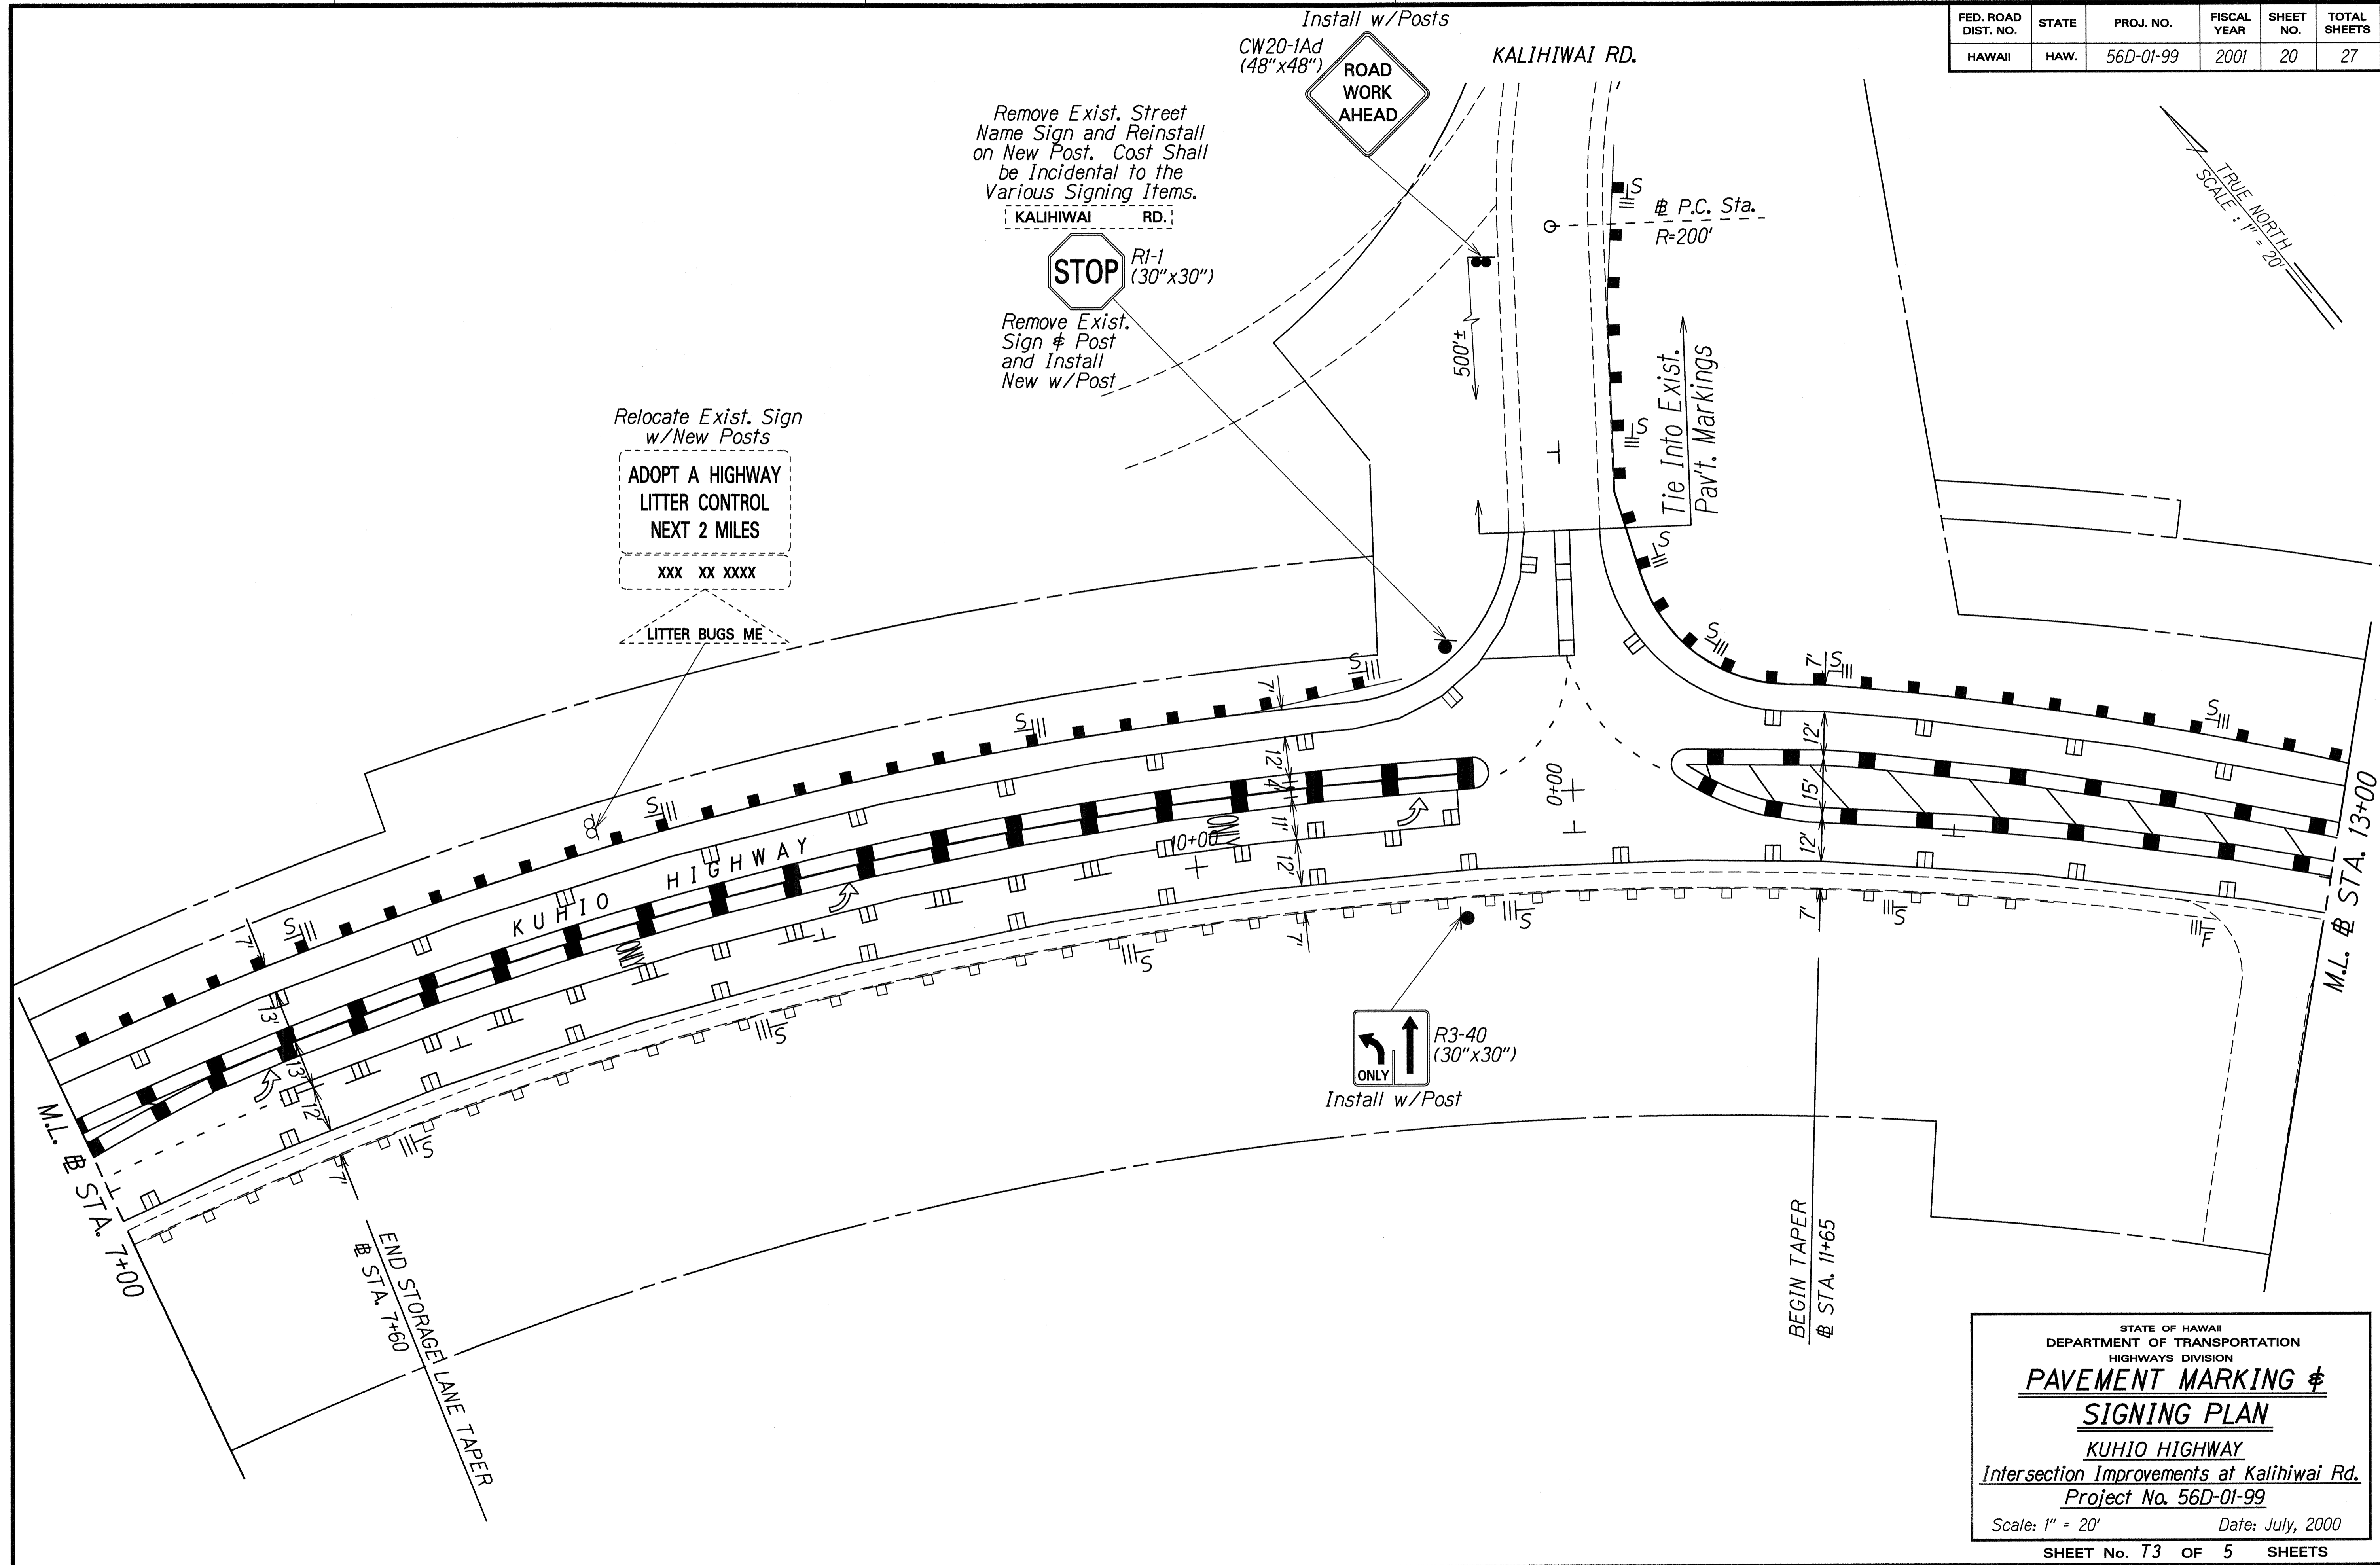

SURVEY PLOTTED BY: DATE: 12/02/99
 DRAWN BY: M. Takahashi
 DESIGNED BY: GERT KAKIHI
 CHECKED BY: GERT KAKIHI

STATE OF HAWAII
 DEPARTMENT OF TRANSPORTATION
 HIGHWAYS DIVISION
PAVEMENT MARKING & SIGNING PLAN
KUHIO HIGHWAY
 Intersection Improvements at Kalihuiwai Rd.
 Project No. 56D-01-99
 Scale: 1" = 20' Date: July, 2000
 SHEET No. T3 OF 5 SHEETS

FED. ROAD DIST. NO.	STATE	PROJ. NO.	FISCAL YEAR	SHEET NO.	TOTAL SHEETS
HAWAII	HAW.	56D-01-99	2001	21	27

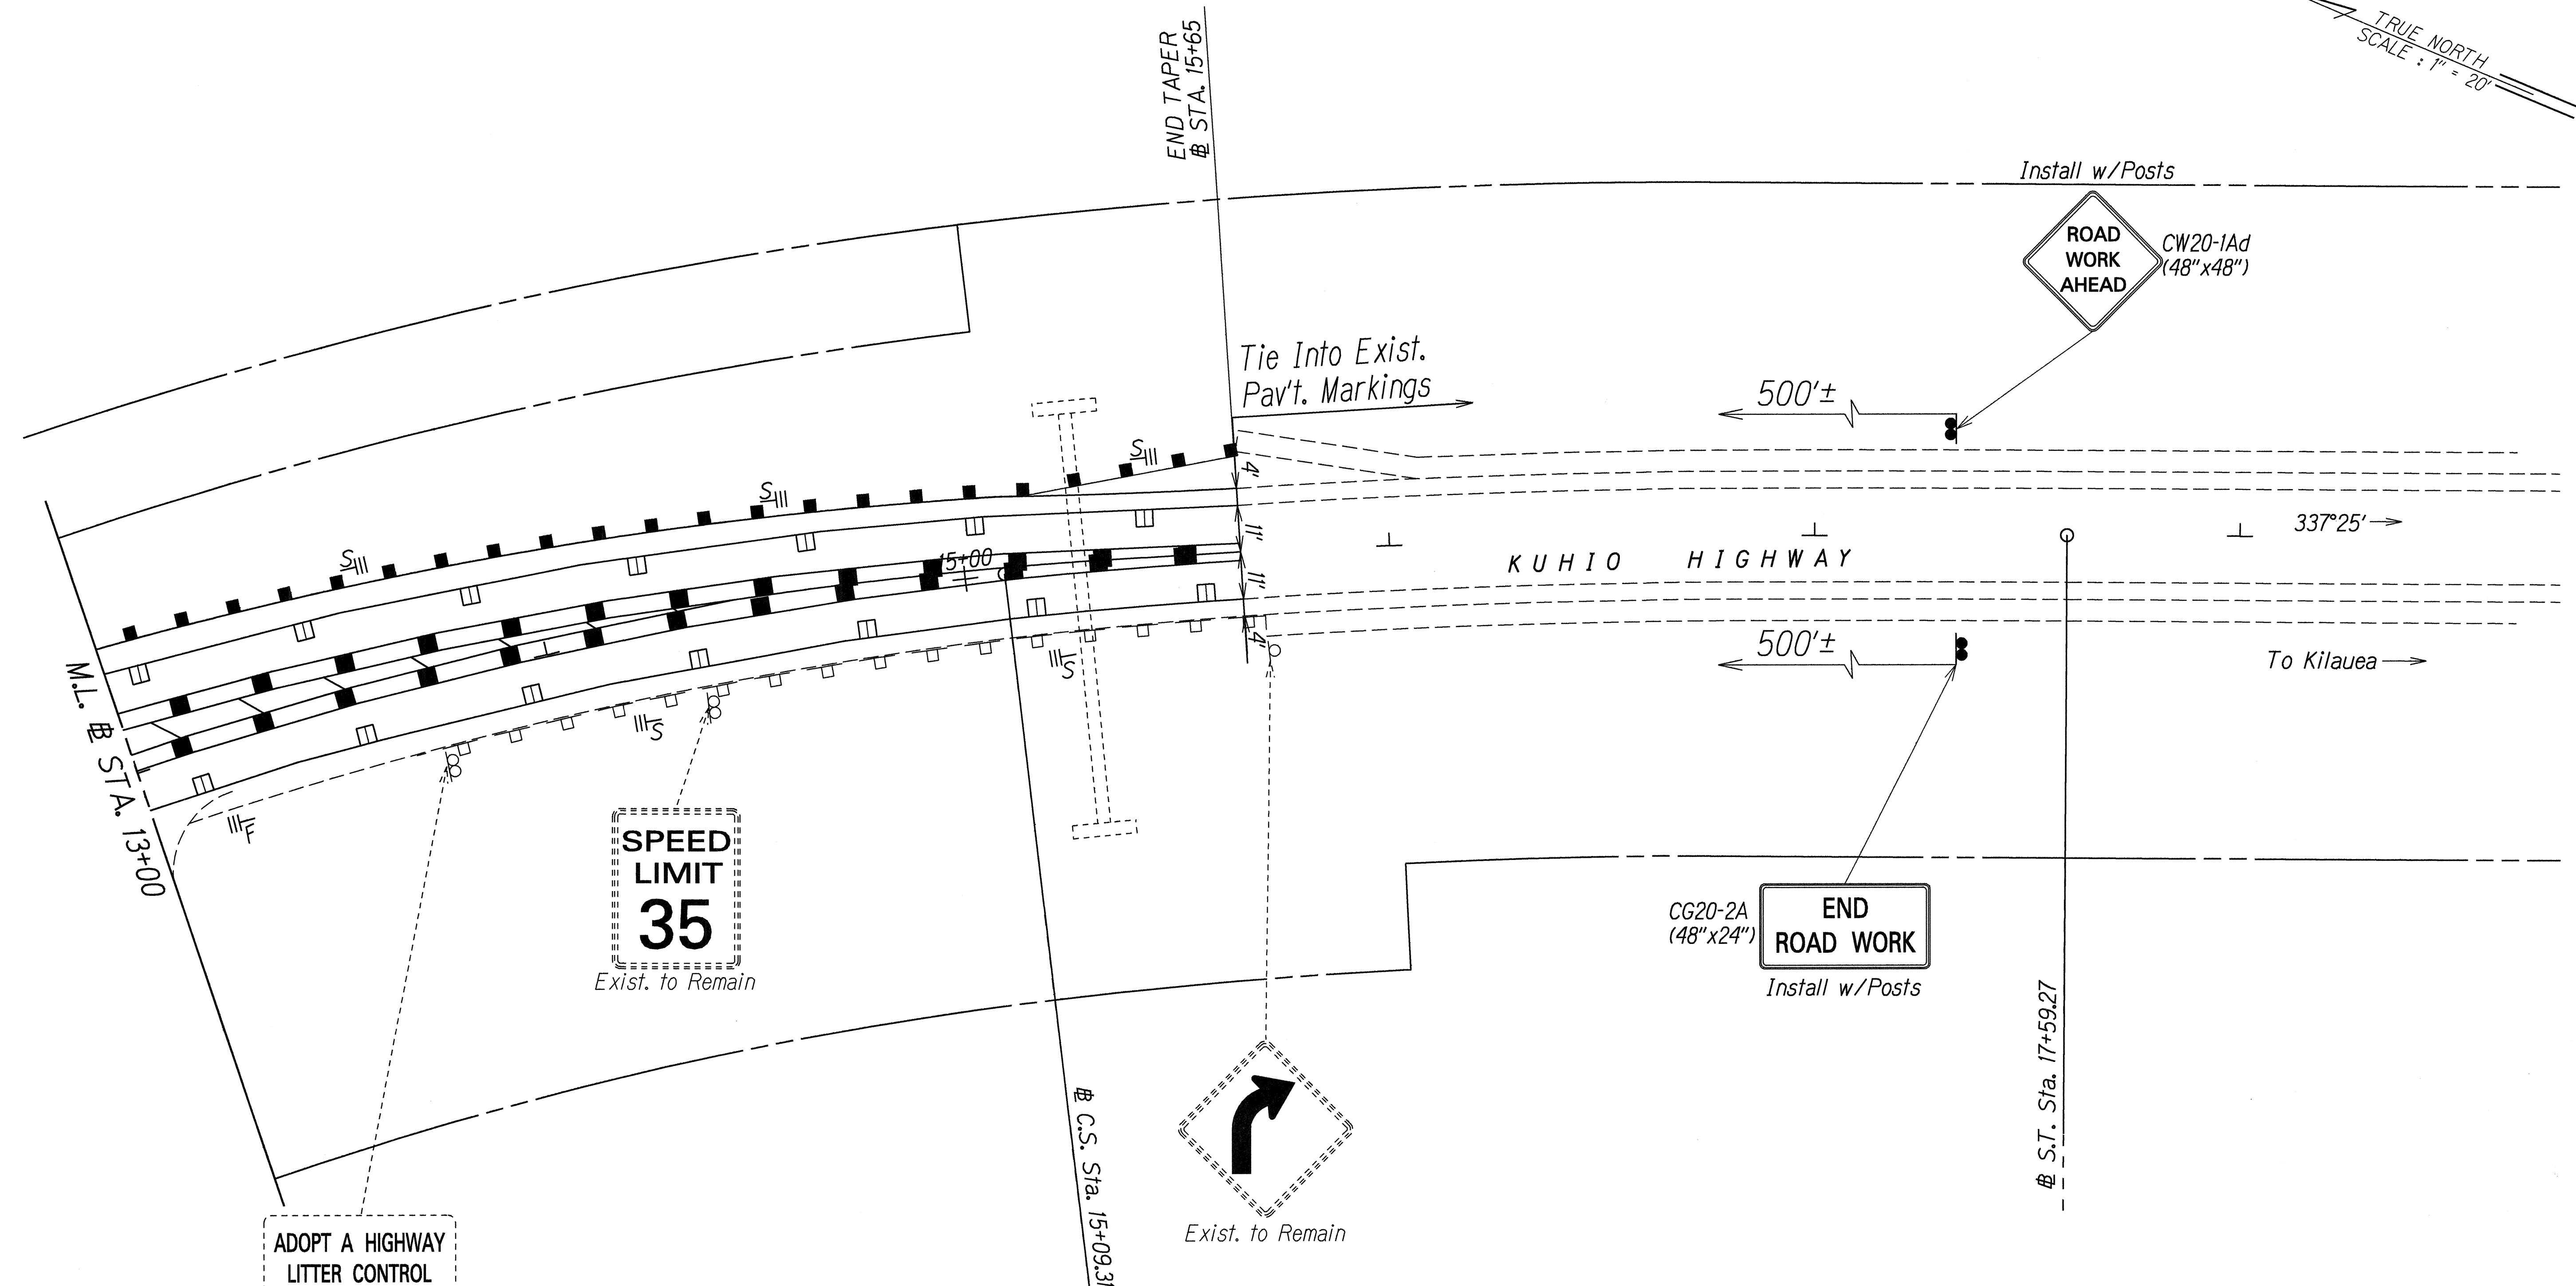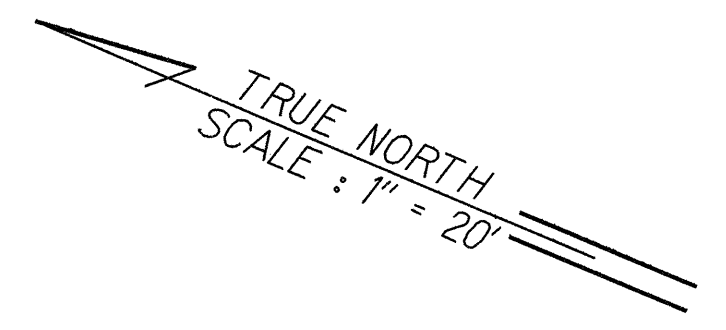

ORIGINAL PLAN
 SURVEY PLOTTED BY
 DRAWN BY
 CHECKED BY
 DATE: 12/02/00
 TRACED BY
 QUANTITIES BY
 NOTE BOOK
 102/mj
 N. g/h/p/s

ADOPT A HIGHWAY
 LITTER CONTROL
 NEXT 2 MILES
 XXX XX XXXX
 LITTER BUGS ME
 Exist. to Remain

STATE OF HAWAII
 DEPARTMENT OF TRANSPORTATION
 HIGHWAYS DIVISION
PAVEMENT MARKING & SIGNING PLAN
 KUHIO HIGHWAY
 Intersection Improvements at Kalihiwai Rd.
 Project No. 56D-01-99
 Scale: 1" = 20' Date: July, 2000
 SHEET No. T4 OF 5 SHEETS