
FED. ROAD DIST. NO.	STATE	PROJ. NO.	FISCAL YEAR	SHEET NO.	TOTAL SHEETS
HAWAII	HAW.	56D-01-99	2001	22	27

9	
PAVEMENT MARKING SUMMARY	
DESCRIPTION	QUANTITY
PAVEMENT MARKERS  TYPE A	24 EA. 82 EA. 2 EA. 128 EA.
TAPE - TYPE I OR THERMOPLASTIC EXTRUSION 4-INCH PAVEMENT STRIPE (WHITE) 8-INCH PAVEMENT STRIPE (WHITE) DOUBLE 4-INCH PAVEMENT STRIPE (YELLOW)	240 L.F. 80 L.F. 35 L.F.
TAPE - TYPE II OR THERMOPLASTIC EXTRUSION 4-INCH PAVEMENT STRIPE (WHITE) 12-INCH PAVEMENT STRIPE (YELLOW) DOUBLE 4-INCH PAVEMENT STRIPE (YELLOW)	2,820 L.F. 500 L.F. 2,130 L.F.
TAPE - TYPE III OR THERMOPLASTIC EXTRUSION 4-INCH PAVEMENT STRIPE (WHITE) 4-INCH PAVEMENT STRIPE (YELLOW) 12-INCH PAVEMENT STRIPE (WHITE) PAVEMENT ARROW PAVEMENT WORD	155 L.F. 80 L.F. 35 L.F. 3 EA. 2 EA.

CONSTRUCTION SIGN SUMMARY							
SIGN NO.	LOCATION	MESSAGE W/POSTS		W/O POST			
CW20-1Ad	500'± FROM THE POINT OF CONSTRUCTION	ROAD WORK AHEAD	2				
CG20-2A	500'± FROM THE POINT OF CONSTRUCTION	END ROAD WORK	2				
CW20-1Ad	KALIHIWAI ROAD.	ROAD WORK AHEAD	1				
		TOTAL	5				

TRAFFIC SIGN SUMMARY							
	MESSAGE		QUANTITY				
SIGN NO.			10 SQ. FT. OR LESS		GREATER THAN 10 SQ. FT.		
			W/POST	W/O POST	W/POSTS	W/O POSTS	
R1-1	STOP		, 1				
R3-40	Sont T		2	`			
W2-2	<b> -</b>		2				
		TOTAL	3				

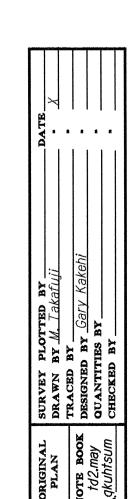

REFLECTOR MARKER SUMMARY							
	QUANTITY						
TYPE	W/O POST		W/FLEXIBLE POST		W/STEEL POST		
	YELLOW	WHITE	YELLOW	WHITE	YELLOW	WHITE	
RM-3			4		26	,	

STATE OF HAWAII
DEPARTMENT OF TRANSPORTATION
HIGHWAYS DIVISION

## TRAFFIC SUMMARIES

KUHIO HIGHWAY

Intersection Improvements at Kalihiwai Rd.

Project No. 56D-01-99

Date: July, 2000

SHEET No. 75 OF 5 SHEETS