
NOTES FOR CONSTRUCTION WITHIN COUNTY RIGHT-OF-WAY

- All pavement shall be restored to its original condition in accordance with County of Kauai, Hawaii Standard Specifications For Road and Bridge and Public Works Construction (1994) with 2" minimum A.C. and 8" base course.
- The Contractor shall provide, install, maintain all necessary signs, lights, flares, barricades, markers, cones and other protective facilities and shall take all necessary precautions for the protection and for the convenience and safety of the public traffic. All such protective facilities, and precautions to be taken shall conform with rules and regulations governing the use of traffic control devices at work sites on or adjacent to public streets and highways adopted by the Highway Safety Coordinator and U.S. Federal Highway Administration Manual On Uniform Traffic Control Devices For Streets And Highways dated 1988 and its ammendments.
- The Contractor shall, whenever necessary, properly sheet and brace all excavations to render it secure and shall remove all such sheeting and bracing before completion of the backfill for water mains. The minimum cover requirements (from top of pipe to finished grade over pipe) is three (3) feet.
- a. A permit shall be obtained by the Contractor from the Department of Public Works, at the Contractor's expense.
 - b. Driveways shall be kept open unless owners of the abutting lots using these Right-of-Way are otherwise provided for satisfactorily.
 - c. All work including repair of damaged pavement and shoulders shall be inspected and approved by the Department of Public Works. All unapproved work shall be considered unacceptable and shall be reworked and corrected as directed by the Department of Public Works, at the Contractor's expense.
 - d. Damaged shoulders shall be restored to a condition equal to or better than existing condition.
 - e. Work on a public street area may be performed only between the hours 9:30 A.M. to 3:30 P.M. Monday through Friday, except holidays recognized by the County of Kauai, unless otherwise permitted by the Department of Public Works, County of Kauai.
 - During non-working hours, all trenches shall be covered with a safe non-skid bridging material and all lanes shall be opened to traffic.
 - No material and/or equipment shall be stockpiled or otherwise stored within County Right-of-Way except at locations designated in writing and approved by the County Engineer.
 - The Contractor shall conduct his operations so as to offer the least possible obstructions and inconvenience to the public and he shall have under contruction no greater length or amount of work that he can prosecute properly with due regard to the rights of the public.
 - All existing drainage flow conditions shall be maintained.

FED. ROAD DIST. NO.	STATE	PROJ. NO.	FISCAL YEAR	SHEET NO.	TOTAL SHEETS	
HAWAH	HAW.	HWY-K-03-00	2002	4	<i>30</i>	

12/18/01 COUNTY ENGINEER DÁTE DEPARTMENT OF PUBLIC WORKS (FOR WORK WITHIN COUNTY RIGHT-OF-WAY)

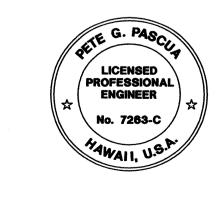

DEPARTMENT OF TRANSPORTATION HIGHWAYS DIVISION NOTES FOR CONSTRUCTION WITHIN COUNTY RIGHT-OF-WAY

KUHIO HIGHWAY Intersection Improvements at South Leho Drive Project No. HWY-K-03-00 Scale: As Noted Date: Nov. 26, 2001

SHEET No.

OF 1 SHEETS

