
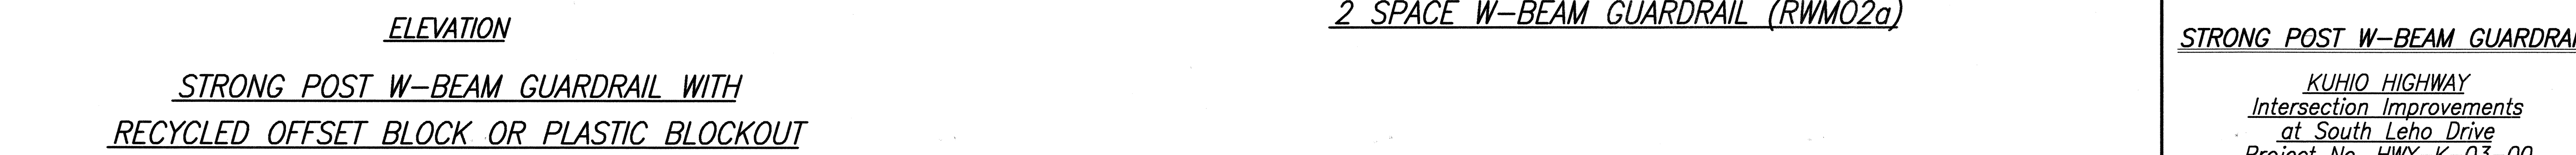
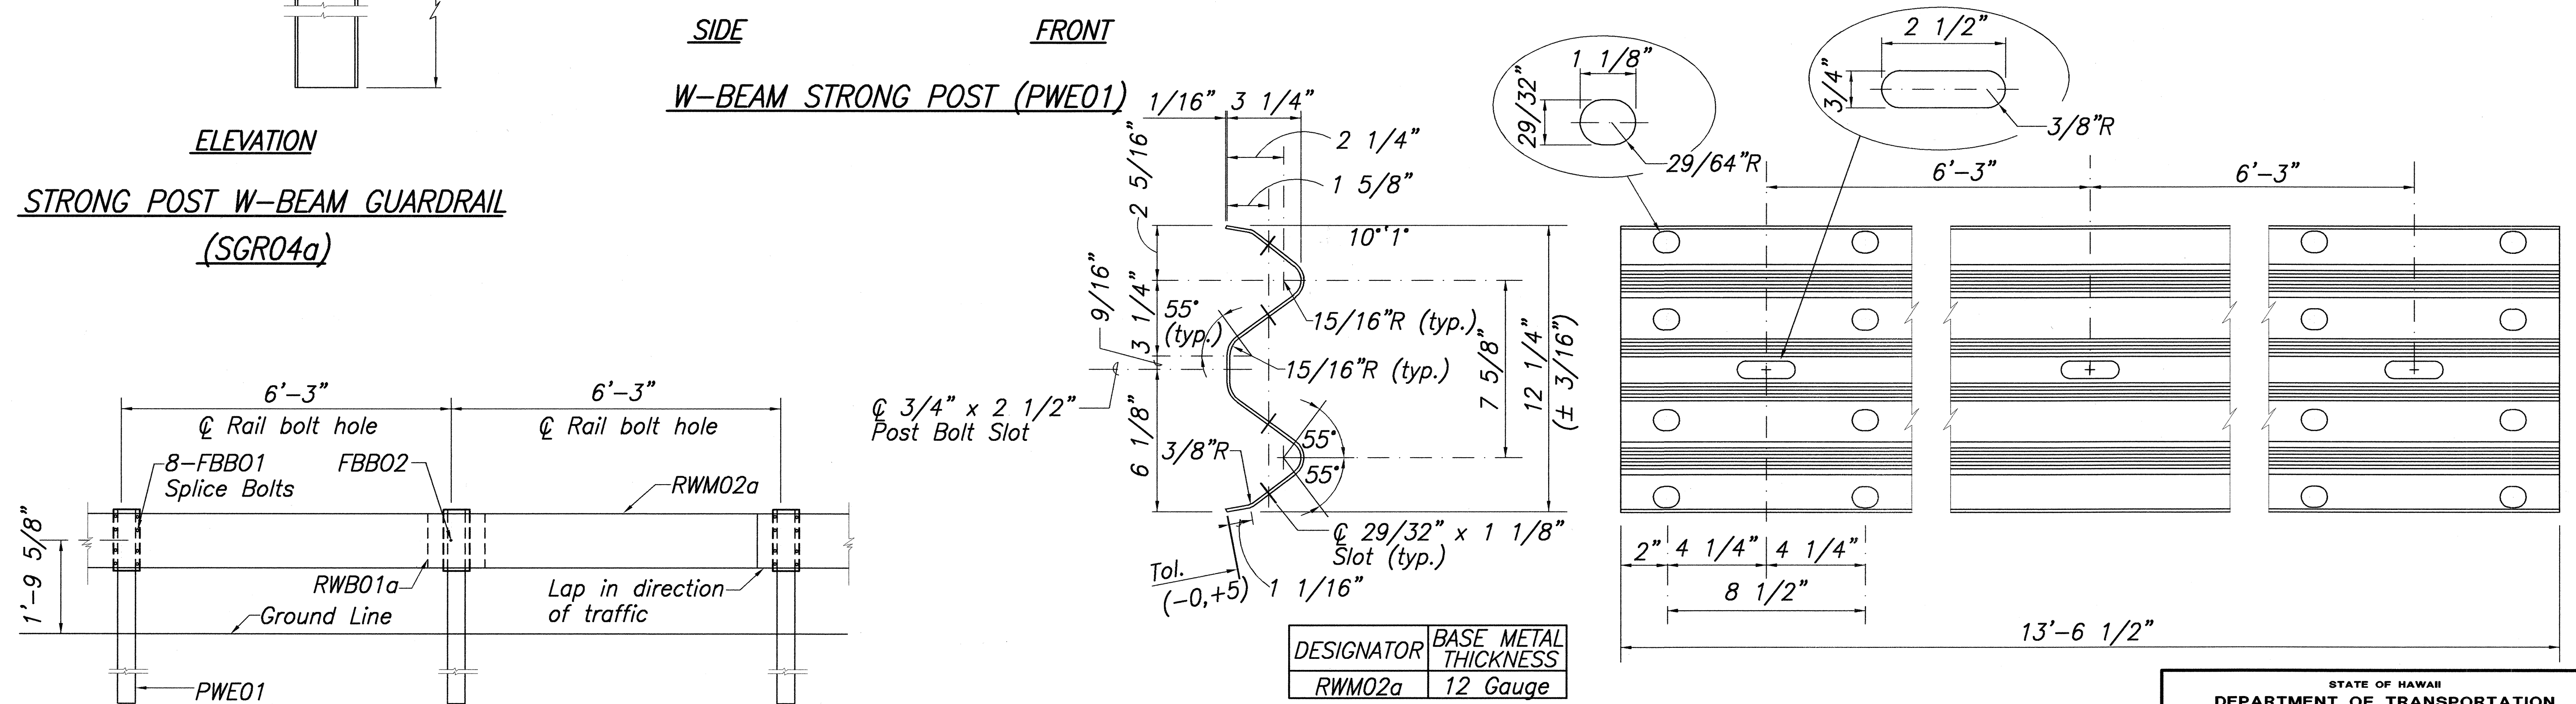


FED. ROAD DIST. NO.	STATE	PROJ. NO.	FISCAL YEAR	SHEET NO.	TOTAL SHEETS
HAWAII	HAW.	HWY-K-03-00	2002	11	30

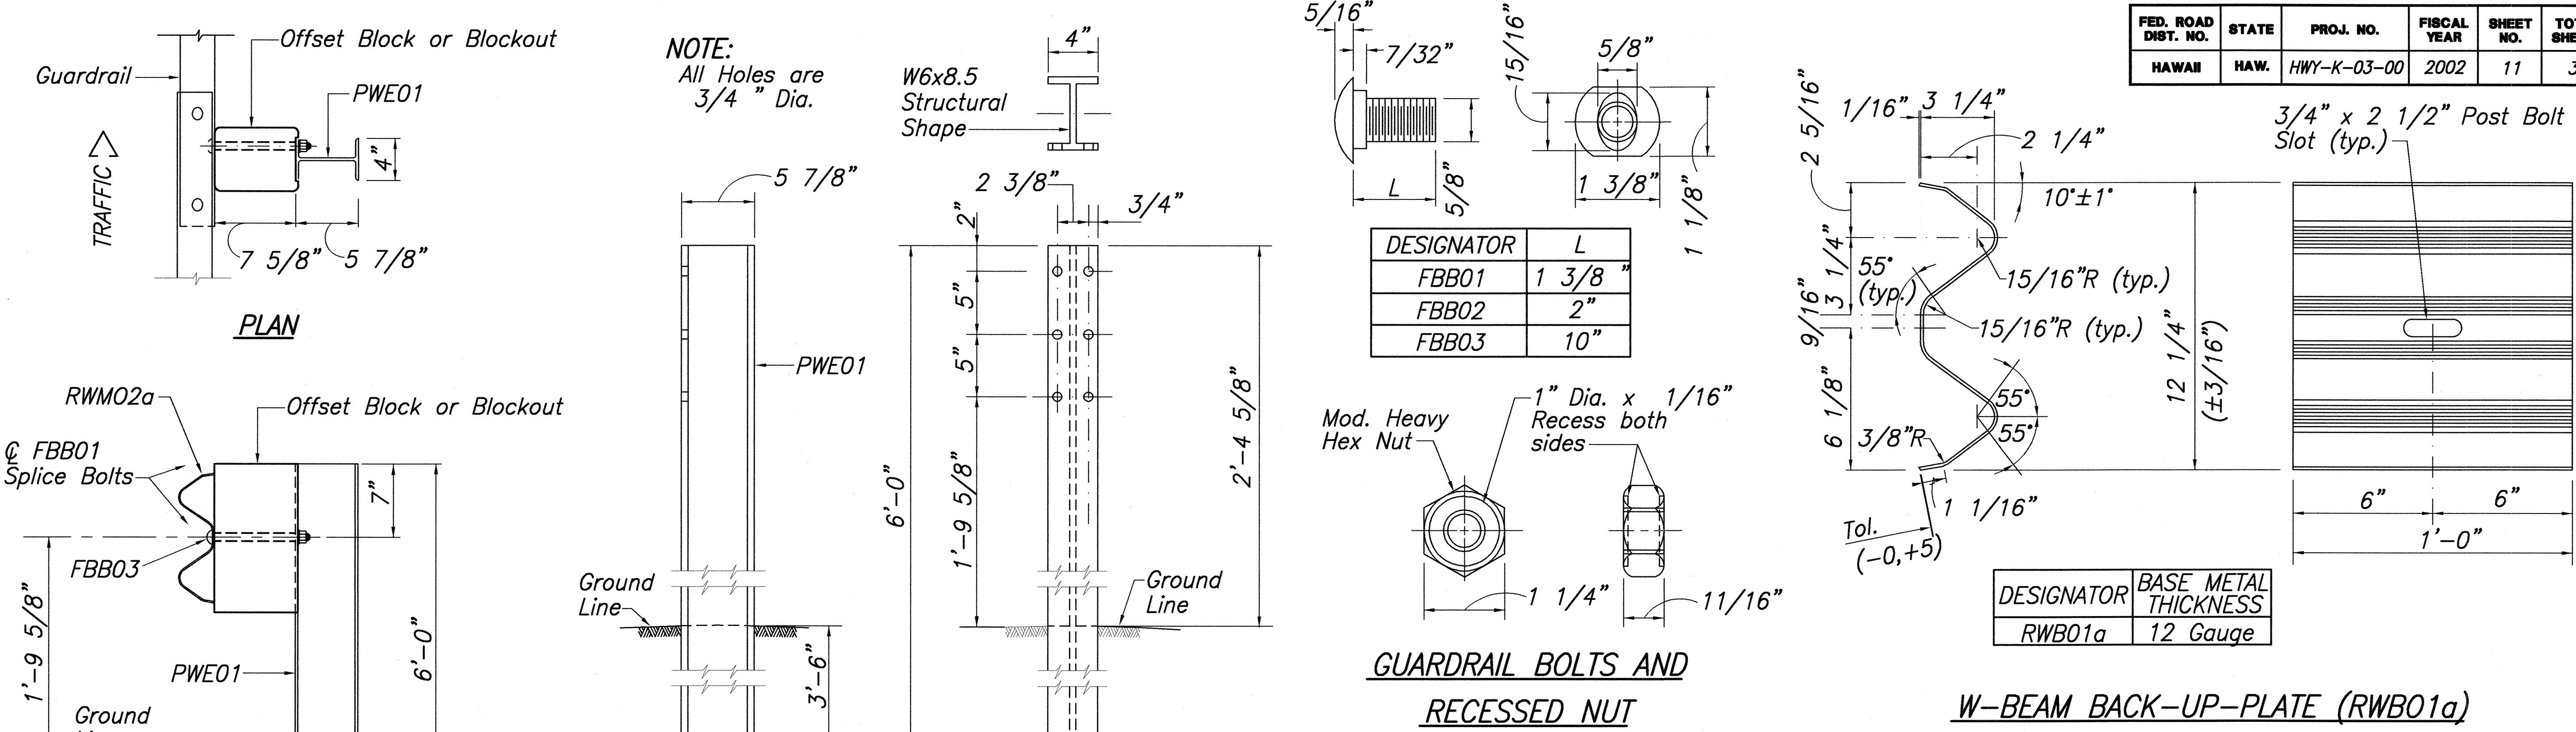

ORIGINAL	SURVEY PLOTTED BY	DATE 8/12/01
PLAN	DRAWN BY	
NOTED	TRACED BY	
DESIGNED BY	DESIGNED BY	
QUANTITIES BY	QUANTITIES BY	
CHECKED BY	CHECKED BY	

STATE OF HAWAII
DEPARTMENT OF TRANSPORTATION
HIGHWAYS DIVISION

STRONG POST W-BEAM GUARDRAIL
KUHIO HIGHWAY
Intersection Improvements
at South Leho Drive
Project No. HWY-K-03-00
Scale: As Noted Date: Nov. 26, 2001

SHEET No. 1 OF 1 SHEETS