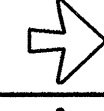
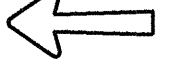


FED. ROAD DIST. NO.	STATE	FED. AID PROJ. NO.	FISCAL YEAR	SHEET NO.	TOTAL SHEETS
HAWAII	HAW.	STP-056-1(41)	1998	30	33

TRAFFIC SIGN SUMMARY					
SIGN NO.	MESSAGE	QUANTITY			
		10 SQ. FT. OR LESS		GREATER THAN 10 SQ. FT.	
		W/POST	W/O POST	W/POSTS	W/O POSTS
RI-1	STOP	8			
RI-2	YIELD	5			
R2-1(35)	SPEED LIMIT 35			1	
R2-1(50)	SPEED LIMIT 50			7	
R2-5b(25)	REDUCED SPEED 25			1	
R2-5b(35)	REDUCED SPEED 35			2	
R3-2	NO LEFT TURN	2			
R3-7R	RIGHT LANE MUST TURN RIGHT	1			
R3-8AR		3			
R3-40(L)		4			
R3-40(R)		1			
R4-3	SLOWER TRAFFIC KEEP RIGHT			3	
R4-4 & I-5a	AIRPORT - USE LEFT LANE	1			
R7-107	NO PARKING BUS STOP	1			
R8-3A	NO PARKING ANYTIME	1			
RI5-1	UNLAWFUL TO LITTER - \$1000 FINE	1			
RI6-1	BUCKLE UP - IT'S THE LAW	2			
RI9-1	NO DIVING FROM BRIDGE	1			
W2-1		2			
W2-2(L)		1			
W2-2(R)		1			
	TOTAL	35		14	

DESTINATION SIGN SUMMARY					
SIGN NO.	MESSAGE	SIZE	OVERLAY AREA (SQ. FT.)	NEW PANEL AREA (SQ. FT.)	
				W/O POSTS	W/POSTS
D-1	 WAILUA 2 mi HANALEI 3 km  WAILUA GOLF COURSE	9.5' X 6.5'	—	—	61.75
D-2	 LYDGATE AREA  KAMALANI PLAYGROUND	9.5' X 5.5'	—	—	52.25
D-3	WAILUA MARINA STATE PARK 	6.5' X 3.5'	—	—	22.75
D-4	LEHO DR NEXT RIGHT	3.5' X 1.5'	—	—	5.25
D-5	KAUAI BEACH DR	3.0' X 0.67'	—	2.0	—
	TOTAL			2.0	142.00

REFLECTOR MARKER SUMMARY						
TYPE	QUANTITY					
	W/O POST		W/FLEXIBLE POST		W/STEEL POST	
	YELLOW	WHITE	YELLOW	WHITE	YELLOW	WHITE
RM-2	—	—	—	—	—	175
RM-3	—	—	—	—	120	—
RM-4	—	—	—	—	2	—
*OM, Type II	70	—	—	—	16	—

* Install Object Marker (OM-II) w/o steel post on all power poles & telephone poles that are located within 30 feet of the edge of paved shoulder.
Install Object Marker (OM-II) w/steel post at terminal end of guardrails.

ROUTE MARKER SUMMARY					
SIGN ASSEMBLY	SIGN NO. AND MESSAGE	TYPE A ASSEMBLY		TYPE B ASSEMBLY	
		W/POST	W/O POST	W/POST	W/O POST
SRM-1	IM3-1  MI-6(56)  M6-7(R) 	2	—	—	—
	TOTAL	2	0	0	0

CONSTRUCTION SIGN SUMMARY			
SIGN NO.	MESSAGE	W/POSTS	W/O POST
CW20-1D	ROAD WORK AHEAD	3	—
CG20-2A	END ROAD WORK	3	—
	TOTAL	6	0

MILEPOST MARKER SUMMARY			
SIGN NO. AND MESSAGE	QUANTITY		
	W/POST	W/O POST	
D10-1 3 D10-7 56	1	—	
D10-1 4 D10-7 56	1	—	
D10-1 5 D10-7 56	1	—	
TOTAL	3	0	

Note: All Mile Post Markers shall be installed Bi-Directionally

STATE OF HAWAII
DEPARTMENT OF TRANSPORTATION
HIGHWAYS DIVISION

TRAFFIC SUMMARIES

KUHIO HIGHWAY REHABILITATION
Hanamaulu To North Leho Drive
Federal Aid Proj. No. STP-056-1(41)

Date: March, 1998

SHEET No. 1 OF 1 SHEETS

ORIGINAL PLAN	SURVEY PLOTTED BY	DATE
NOTE BOOK	DRAWN BY	3-10-98
QUANTITIES BY	TRACED BY	
CHECKED BY	NOTED BY	