
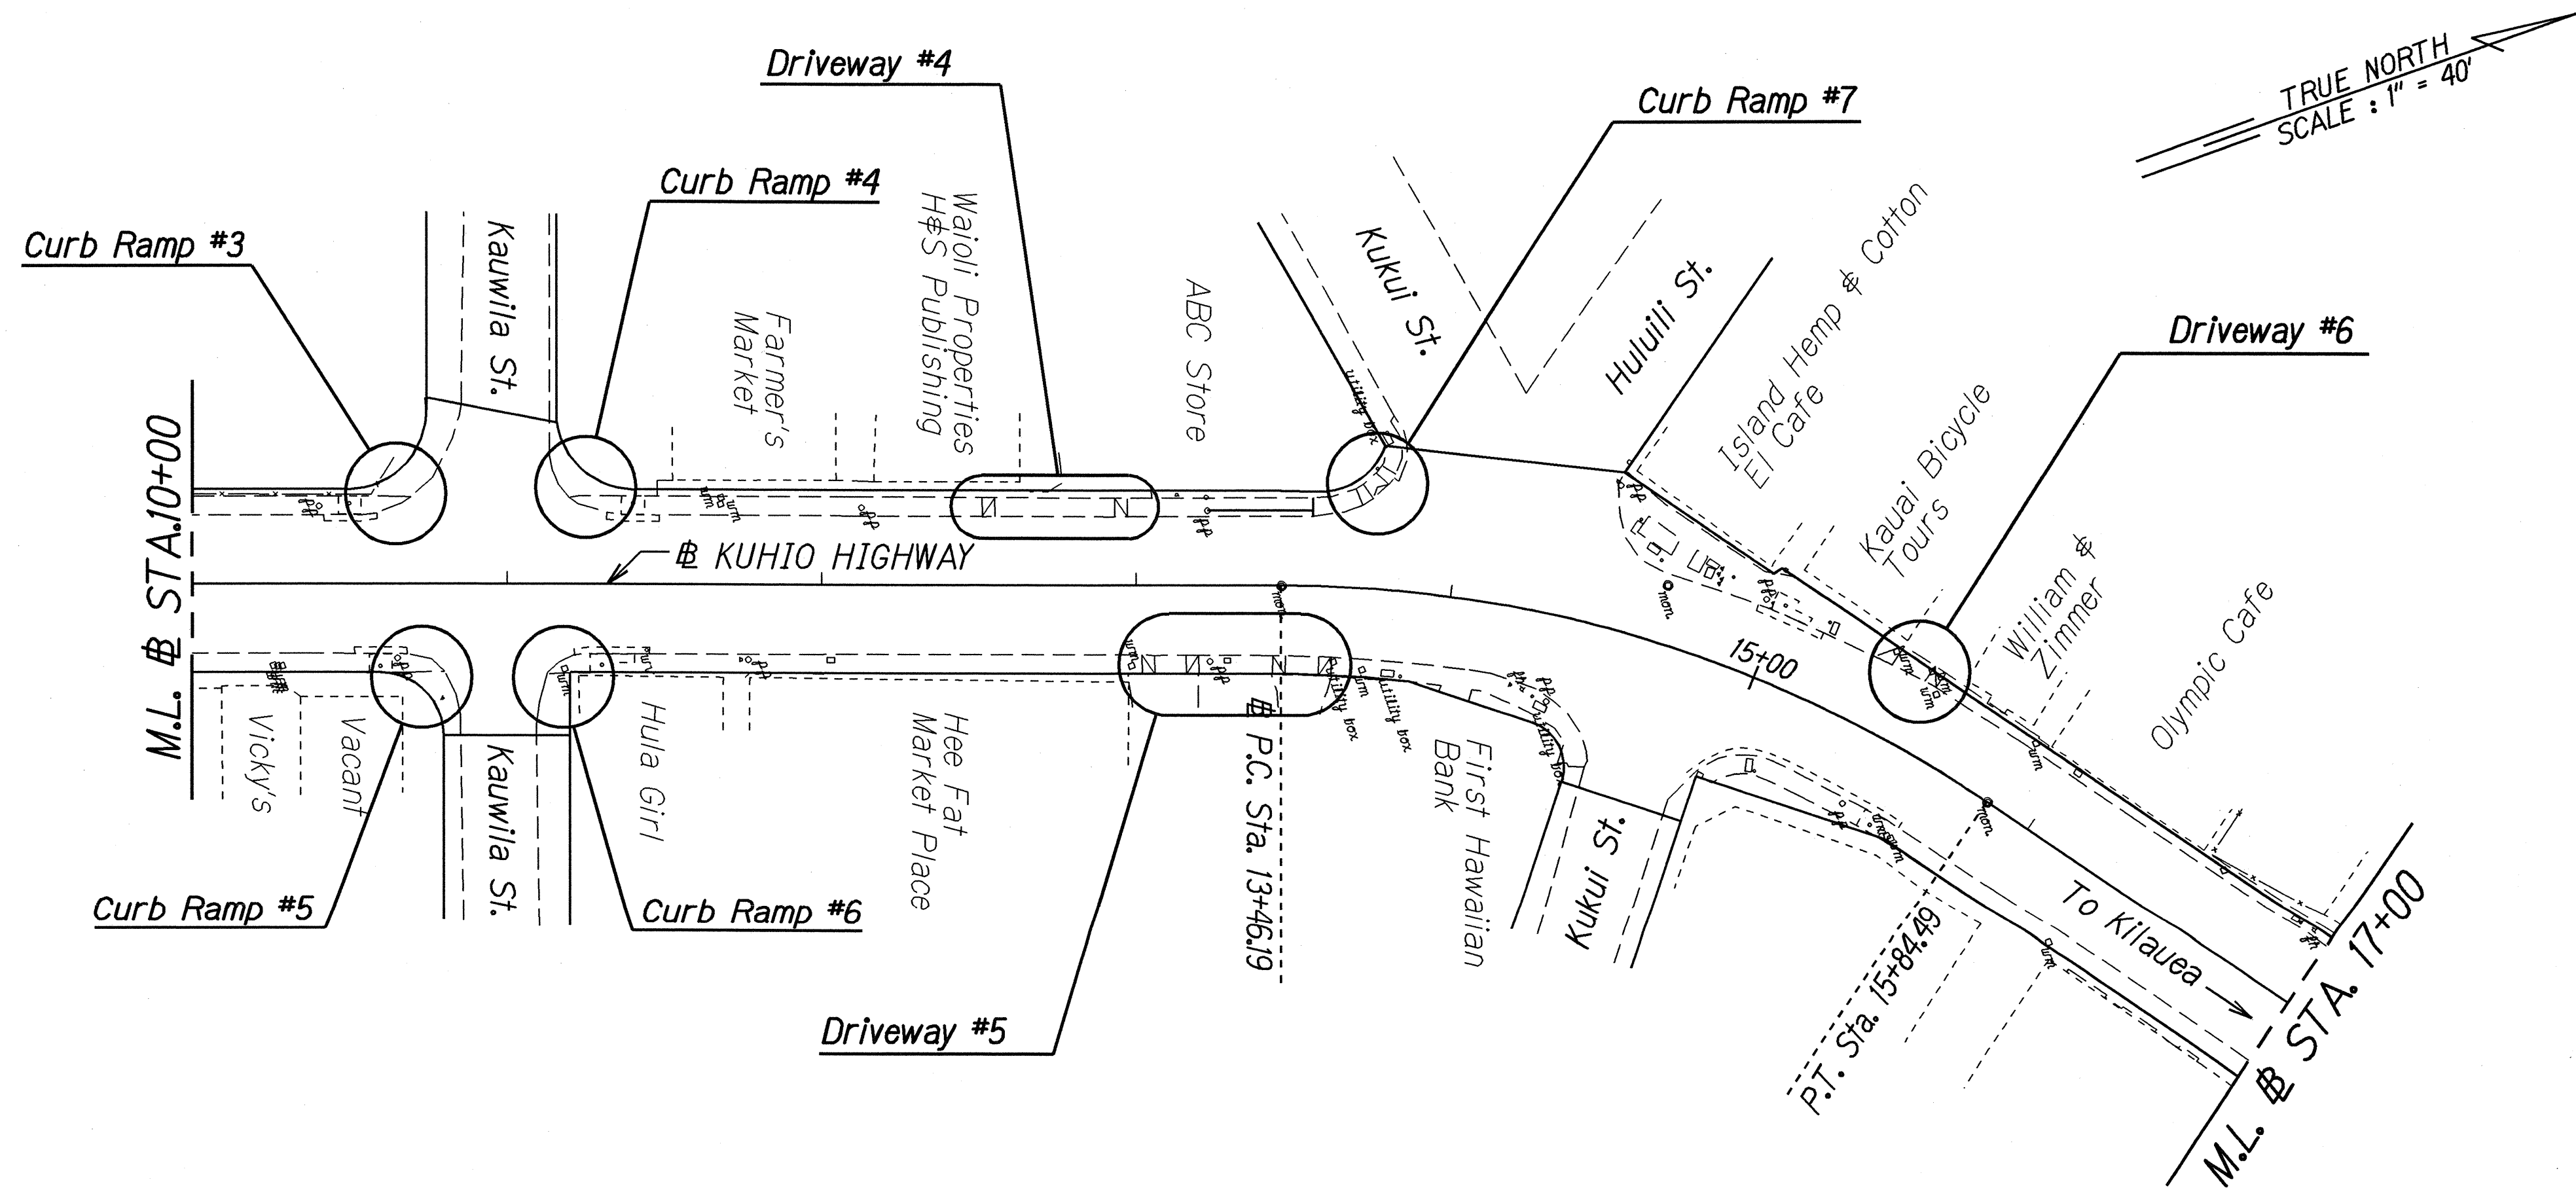


FED. ROAD DIST. NO.	STATE	FEDERAL-AID PROJ. NO.	FISCAL YEAR	SHEET NO.	TOTAL SHEETS
HAWAII	HAW.	CMAQ-056-1(47)	2003	23	50

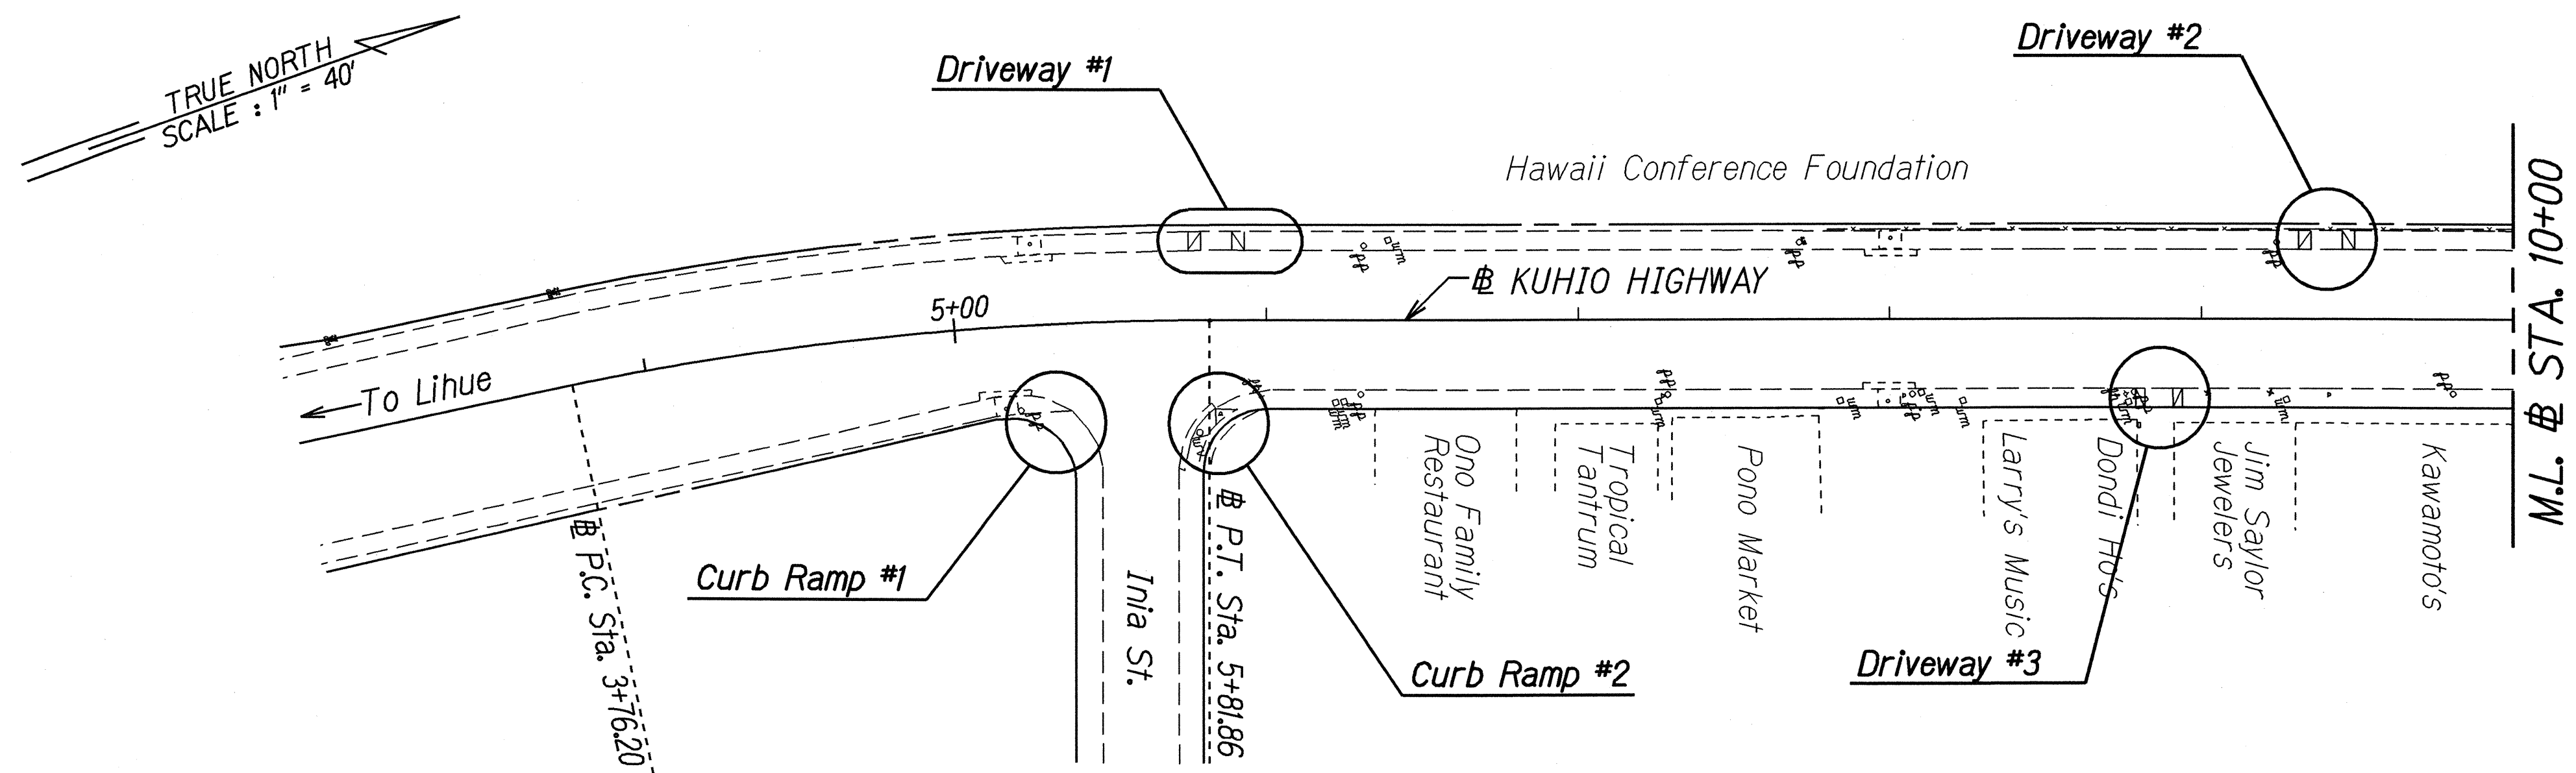



ORIGINAL PLAN	DATE	2/03
SURVEY PLOTTED BY		
DRAWN BY		
DESIGNED BY		
CHECKED BY		
NOTE BOOK		
QUANTITIES BY		
CHECKED BY		

STATE OF HAWAII
DEPARTMENT OF TRANSPORTATION
HIGHWAYS DIVISION

**CURB RAMP, SIDEWALK
AND DRIVEWAY LOCATIONS**
KUHIO HIGHWAY
Pedestrian Facilities and ADA Compliance
at Various Locations
Federal-Aid Project No. CMAQ-056-1(47)
Scale: 1" = 40' Date: March 2003

SHEET No. 1 OF 3 SHEETS

FED. ROAD DIST. NO.	STATE	FEDERAL-AID PROJ. NO.	FISCAL YEAR	SHEET NO.	TOTAL SHEETS
HAWAII	HAW.	CMAQ-056-1(47)	2003	24	50

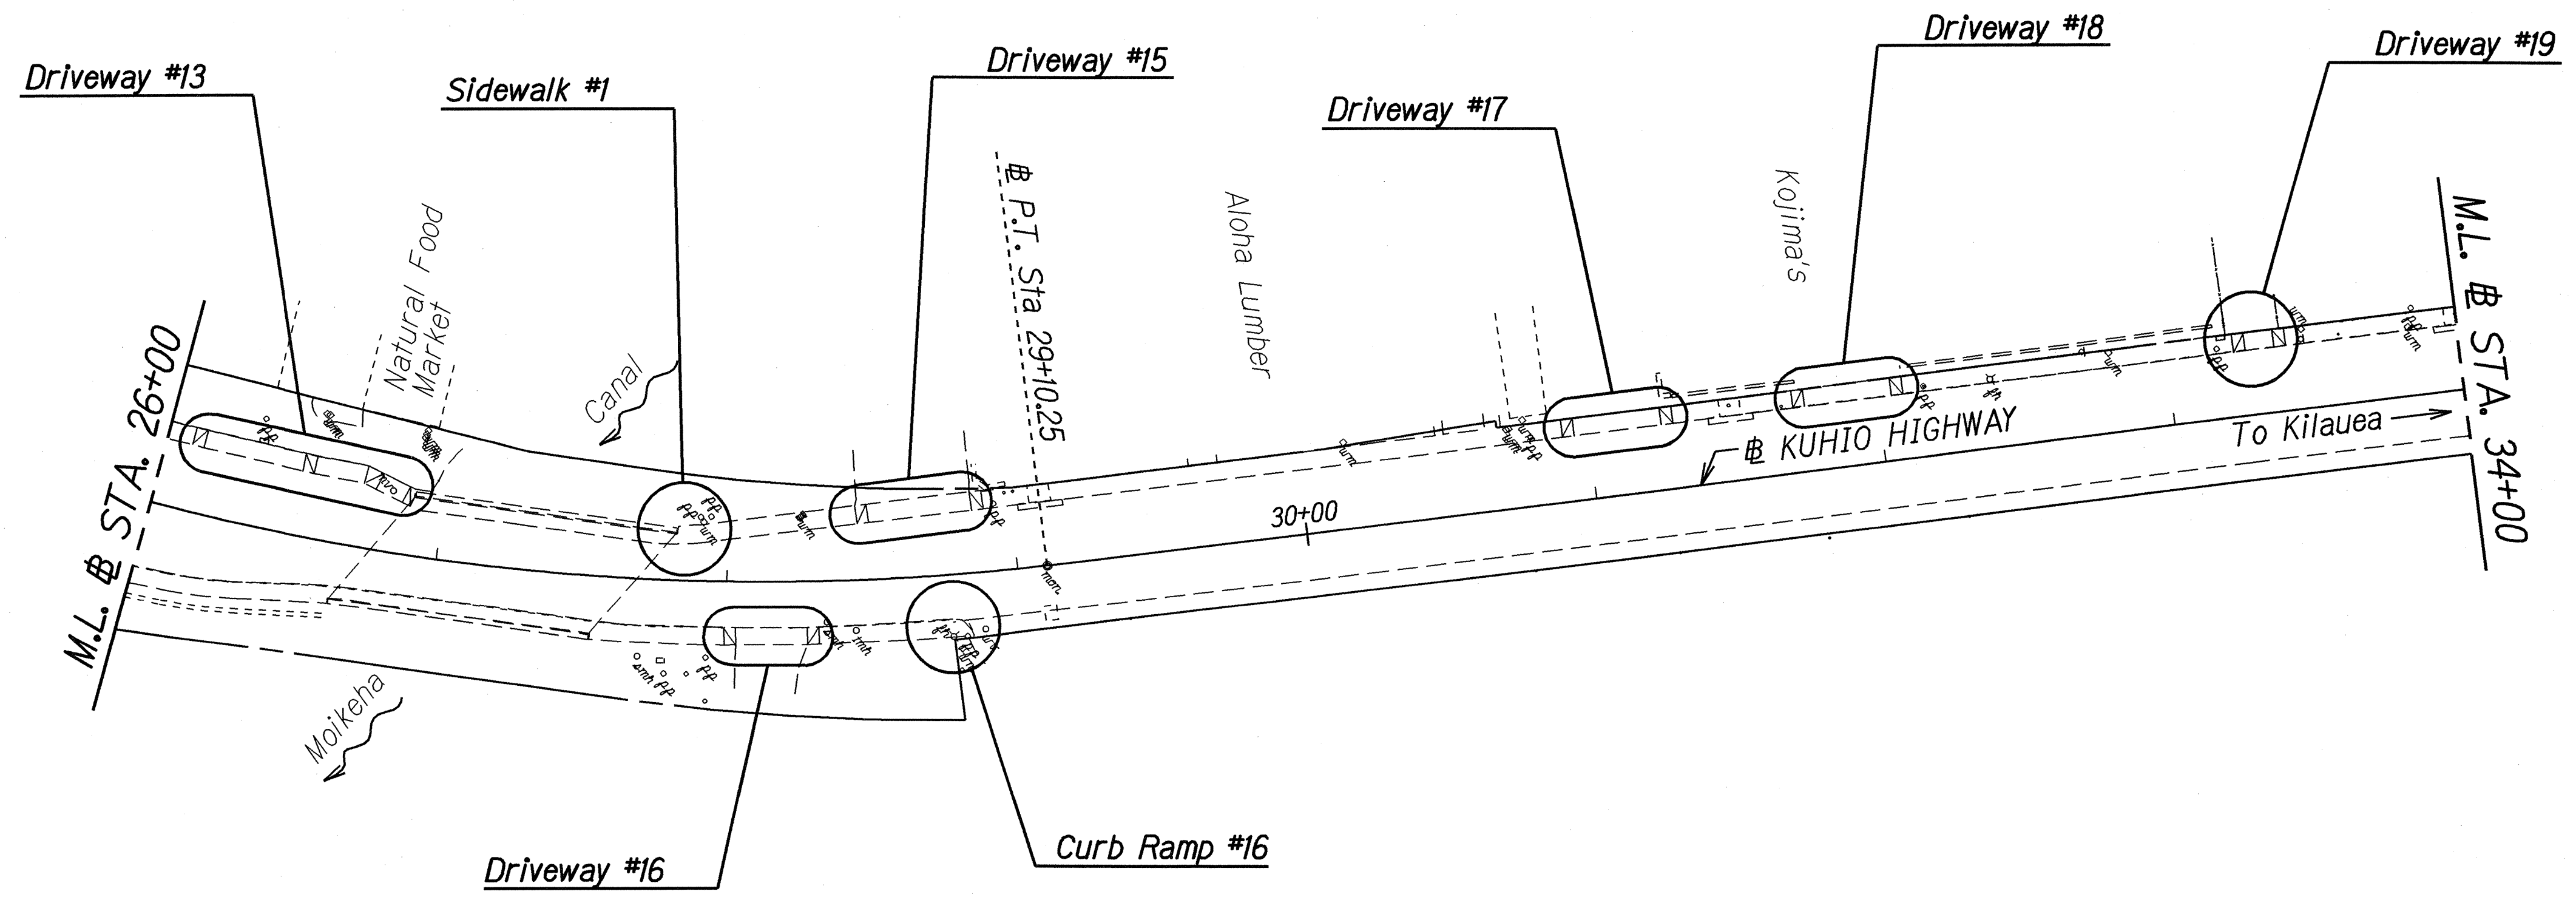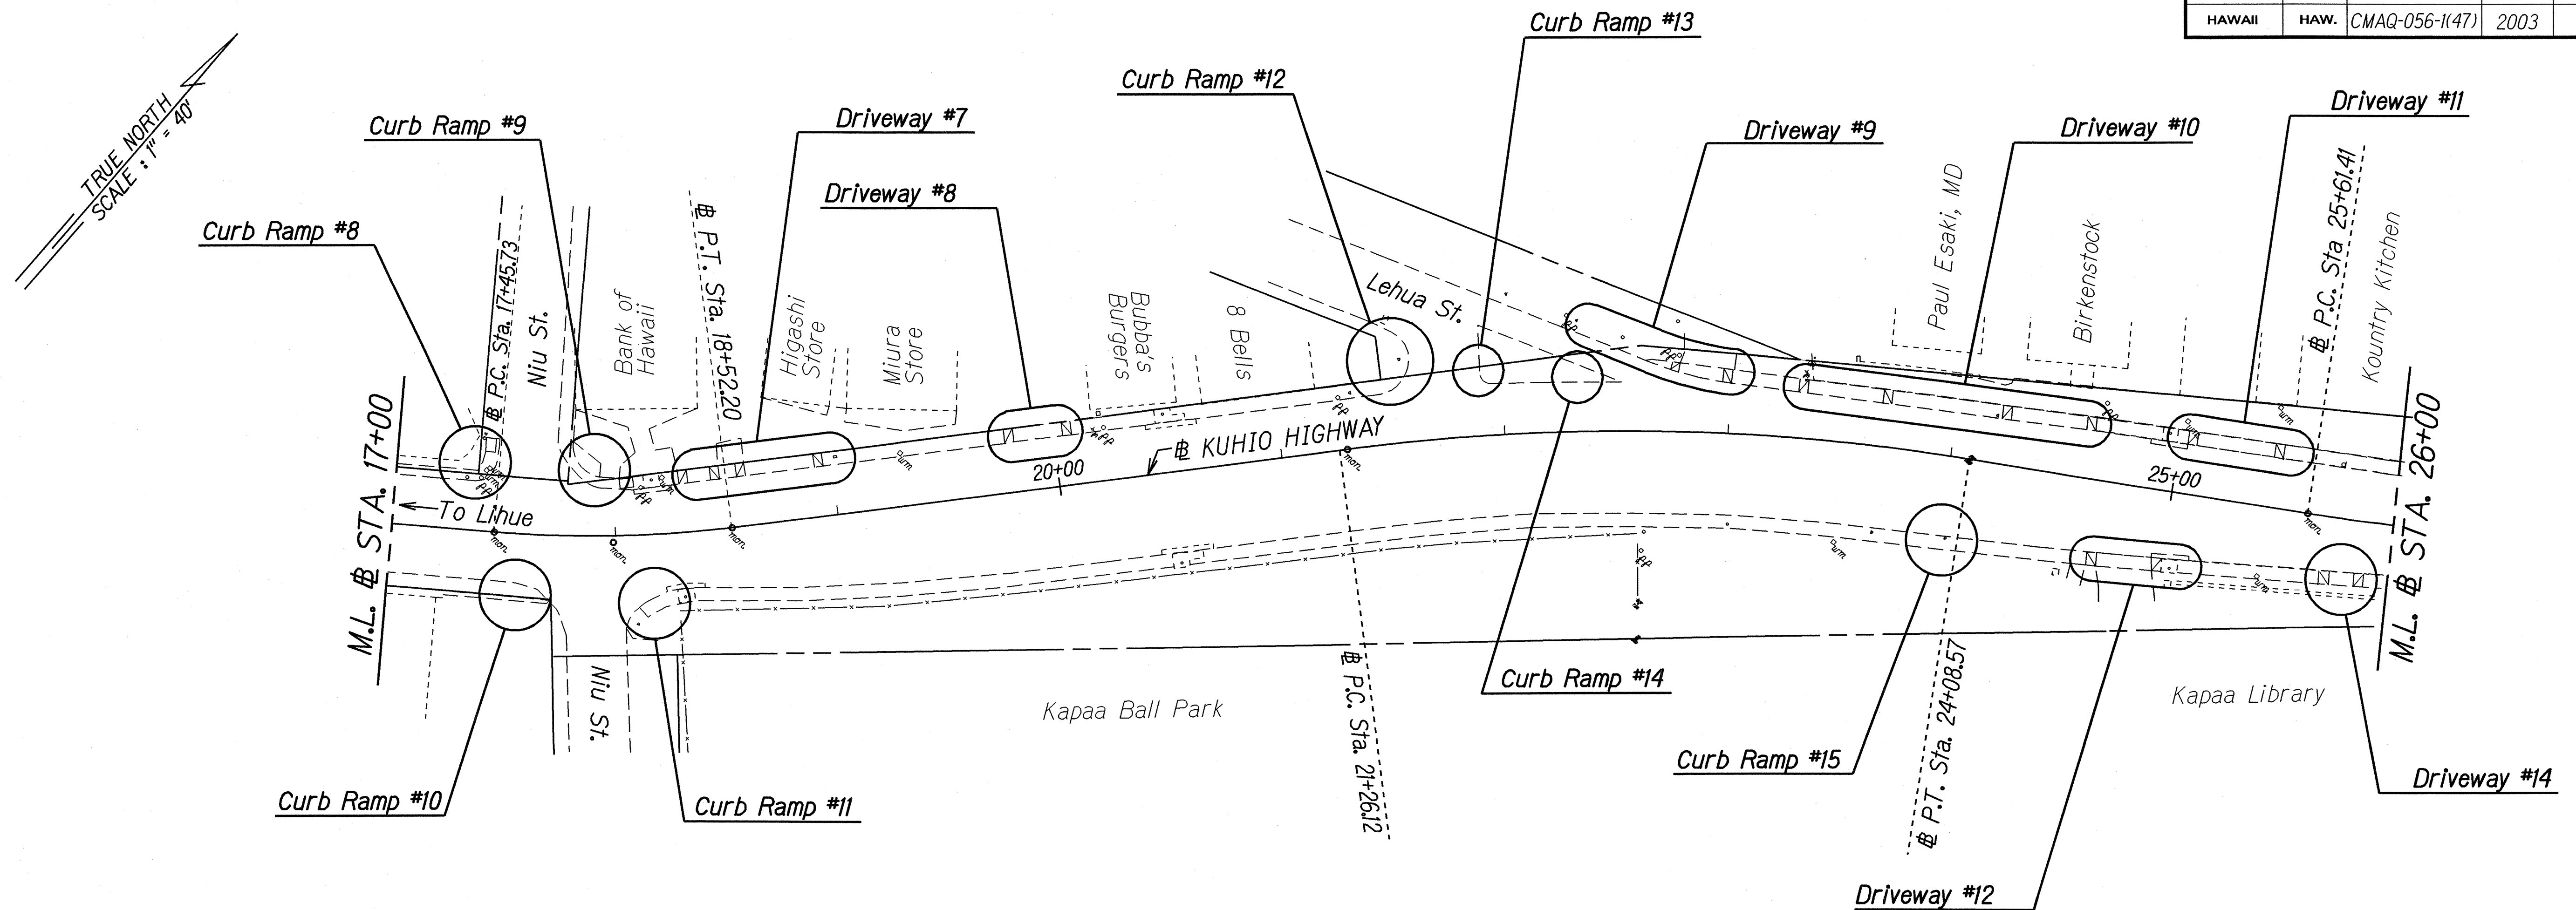



ORIGINAL PLAN	SURVEY PLOTTED BY	DATE
NOTE BOOK	DRAWN BY	2/03
DESIGNED BY	CHECKED BY	
QUANTITIES BY		
CHECKED BY		

STATE OF HAWAII
DEPARTMENT OF TRANSPORTATION
HIGHWAYS DIVISION

**CURB RAMP, SIDEWALK
AND DRIVEWAY LOCATIONS**
KUHIU HIGHWAY
Pedestrian Facilities and ADA Compliance
at Various Locations
Federal-Aid Project No. CMAQ-056-1(47)
Scale: 1" = 40' Date: March 2003

SHEET No. 2 OF 3 SHEETS

FED. ROAD DIST. NO.	STATE	FEDERAL-AID PROJ. NO.	FISCAL YEAR	SHEET NO.	TOTAL SHEETS
HAWAII	HAW.	CMAQ-056-1(47)	2003	25	50

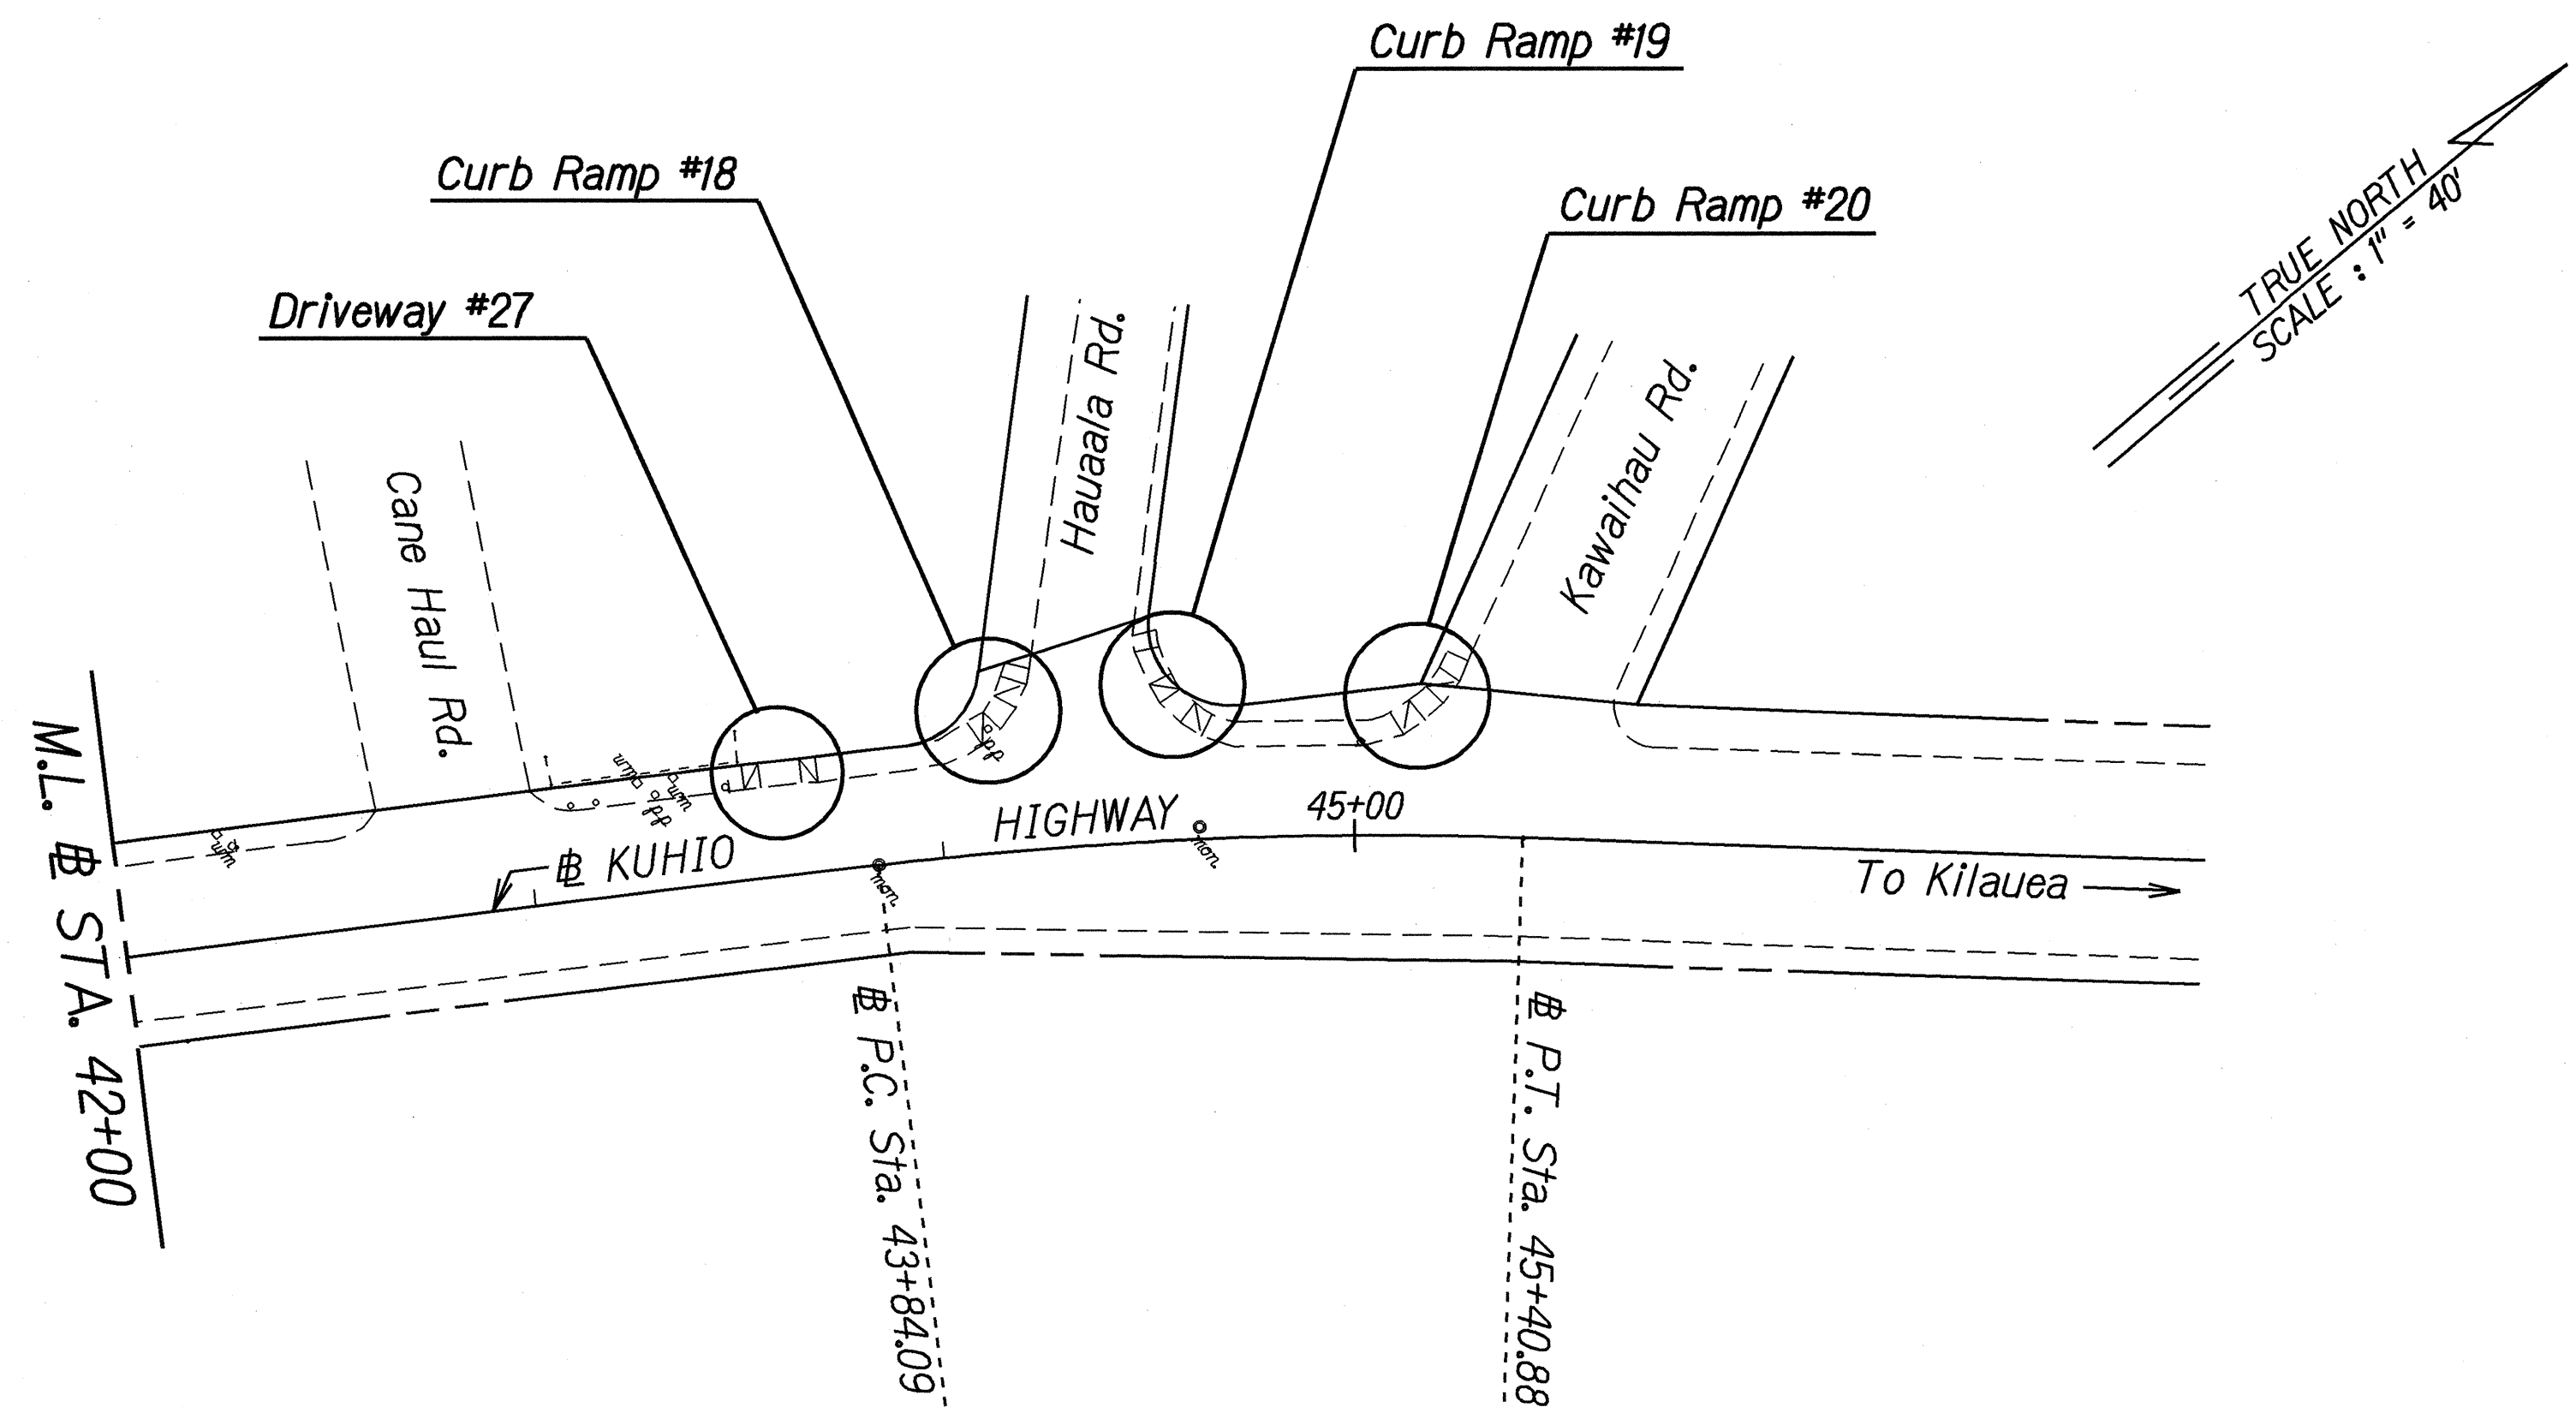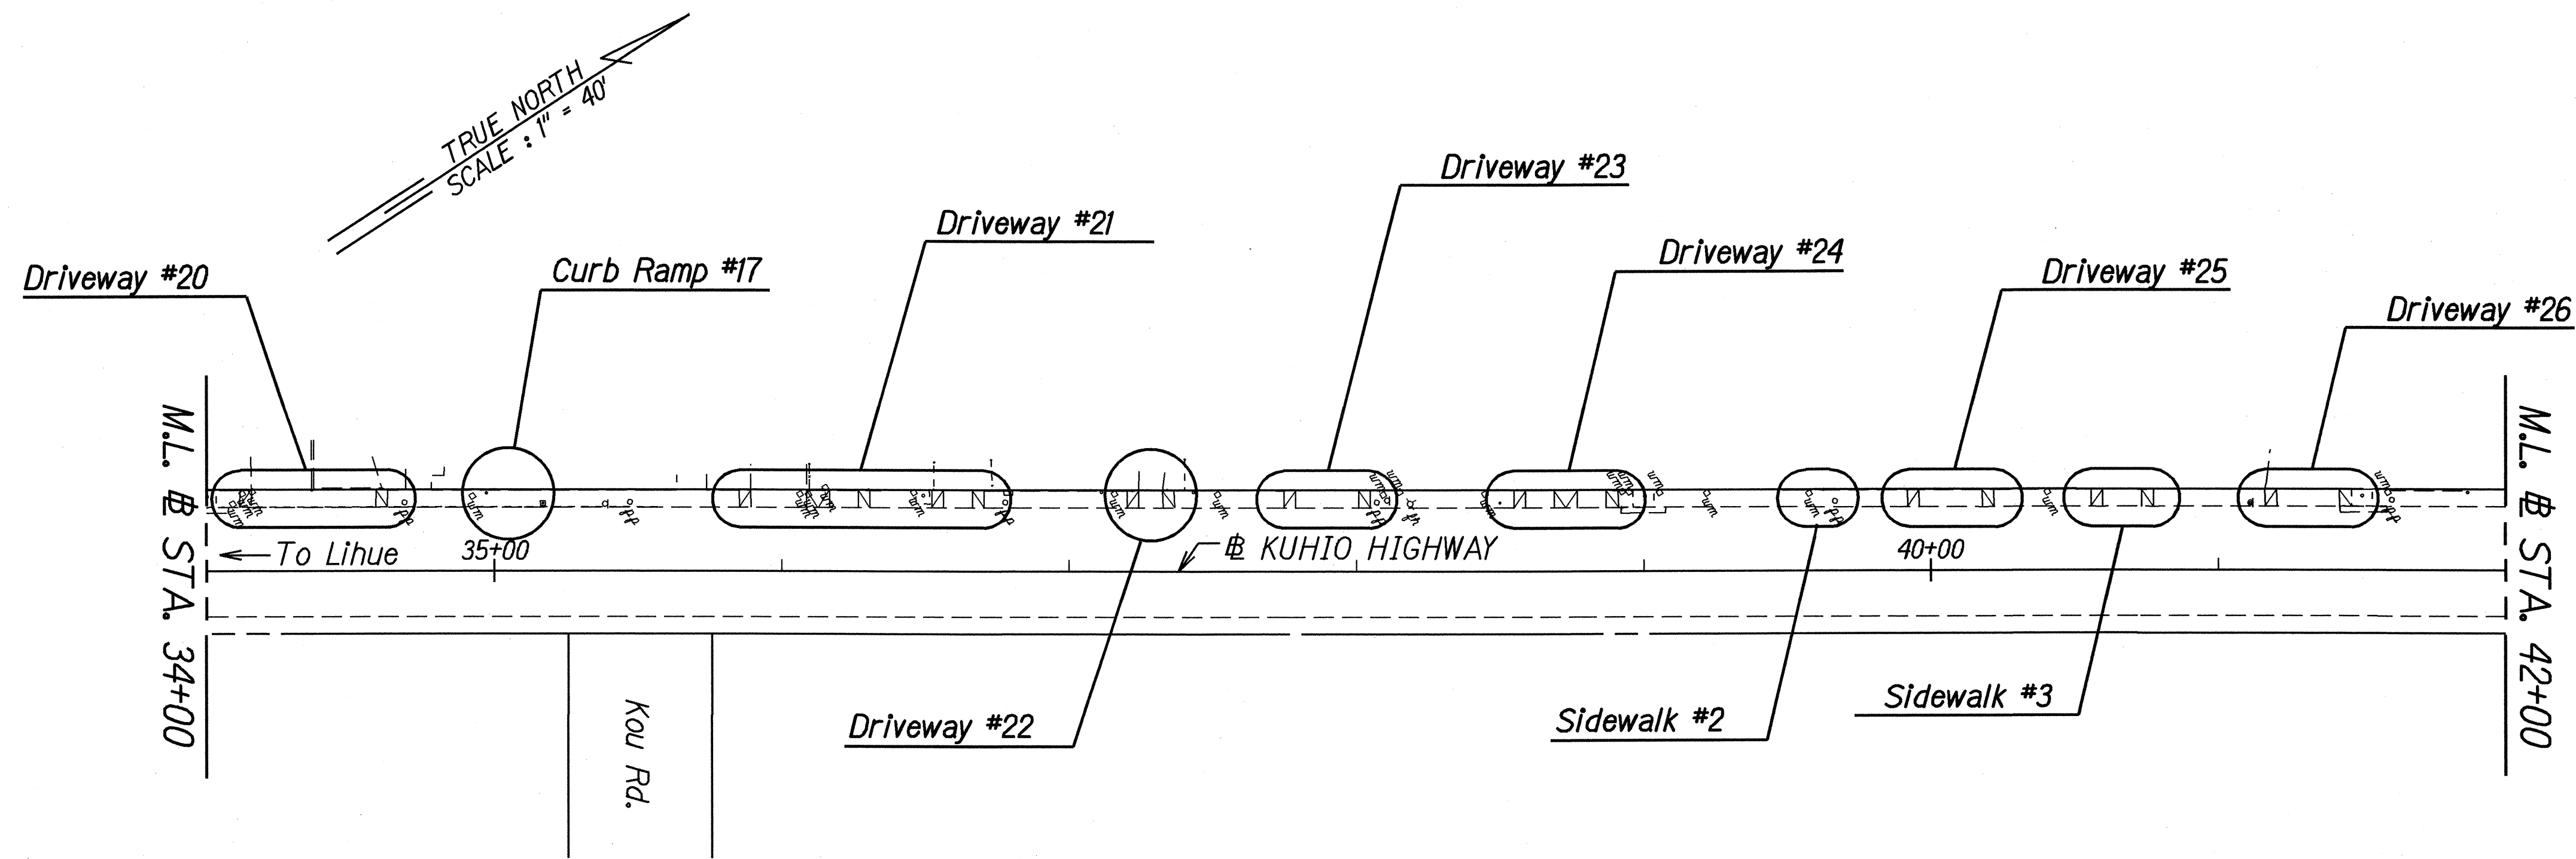

ORIGINAL PLAN	SURVEY PLOTTED BY	DATE
NOTE BOOK	DRAWN BY	2/03
DESIGNED BY	CHECKED BY	
QUANTITIES BY		
CHECKED BY		

STATE OF HAWAII
DEPARTMENT OF TRANSPORTATION
HIGHWAYS DIVISION

**CURB RAMP, SIDEWALK
AND DRIVEWAY LOCATIONS**
KUHIO HIGHWAY
Pedestrian Facilities and ADA Compliance
at Various Locations
Federal-Aid Project No. CMAQ-056-1(47)
Scale: 1" = 40' Date: March 2003

SHEET No. 3 OF 3 SHEETS