


## STREET NAME AND STOP SIGN DETAILS

## NOTES:

- 1. Contractor shall provide the same message on the front and back side of the sign. Payment will not be made separately but shall be considered as one unit.
- 2. All street name signs shall be mounted on the stop sign post unless otherwise as noted on the plans.
- 3. The accepted quantities of street name signs will be paid for at the contract unit price per each, complete in place. The contract unit price paid shall be full compensation for all necessary hardware, equipment, tools, labor, materials, and other incidentals for the installation of the new sign brackets.
- 4. Reflective sheeting shall be Scotchlite reflective sheating No. 3277, green, wide angle, flat top or approved equal. Letters shall be 4" silver Scotchlite No. 3270 or No. 2270, or approved equal.
- 5. Removing and reinstalling existing Street Name Signs on Regulatory and Warning Sign Post shall not be paid for separately but shall be considered incidental to the various signing items.

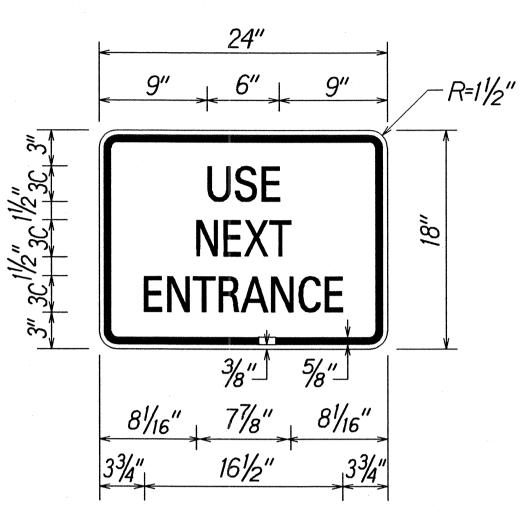

COLORS: Legend - Black (Non-Refl.) Background - White (Refl.)

> <u>R3-2b</u> Scale: 1½" = 1'-0"

> > STATE OF HAWAII
> > DEPARTMENT OF TRANSPORTATION
> > HIGHWAYS DIVISION

<u>STREET NAME</u> SIGN LAYOUT & DETAILS

KUHIO HIGHWAY RESURFACING

Vicinity of Kealia

Project No. 56B-01-01M

Scale as Shown

Date: May 2003

SHEET No. 75 OF 6 SHEETS

